

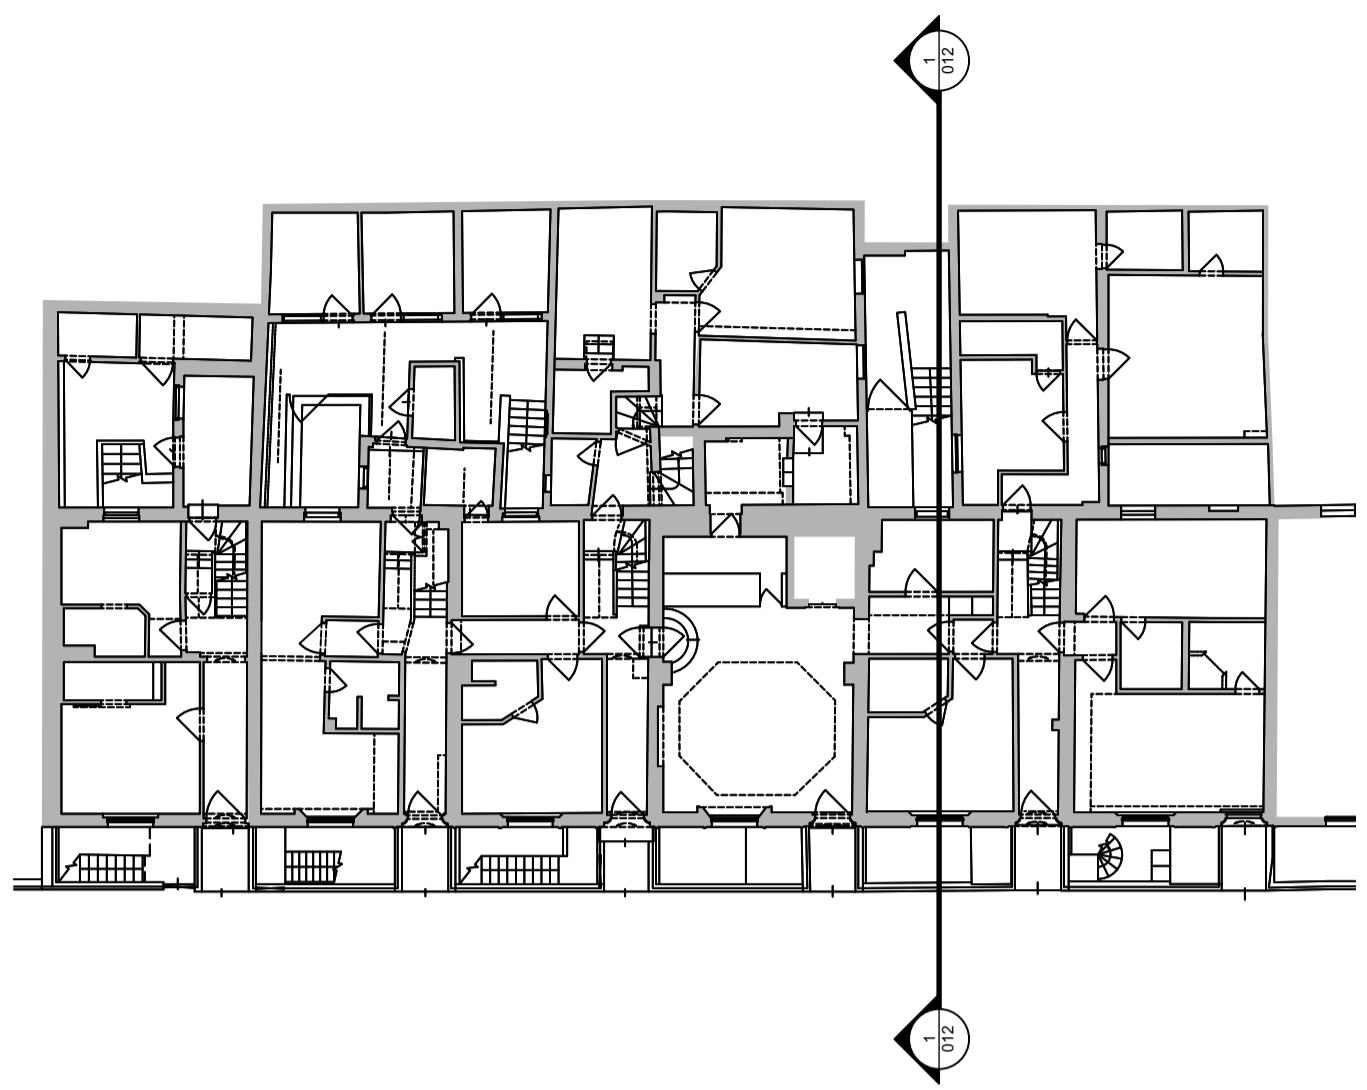


This drawing is the copyright of Axiom Architects. The contractor is to check all site dimensions and levels before work starts. This drawing must be read with and checked against all structural and other specialist drawings, specification and bills of quantities. Notify architect of any discrepancies. The contractor is to comply with all current British Standards and Building Regulations whether or not specifically stated on these drawings. **Do not scale** from drawings.

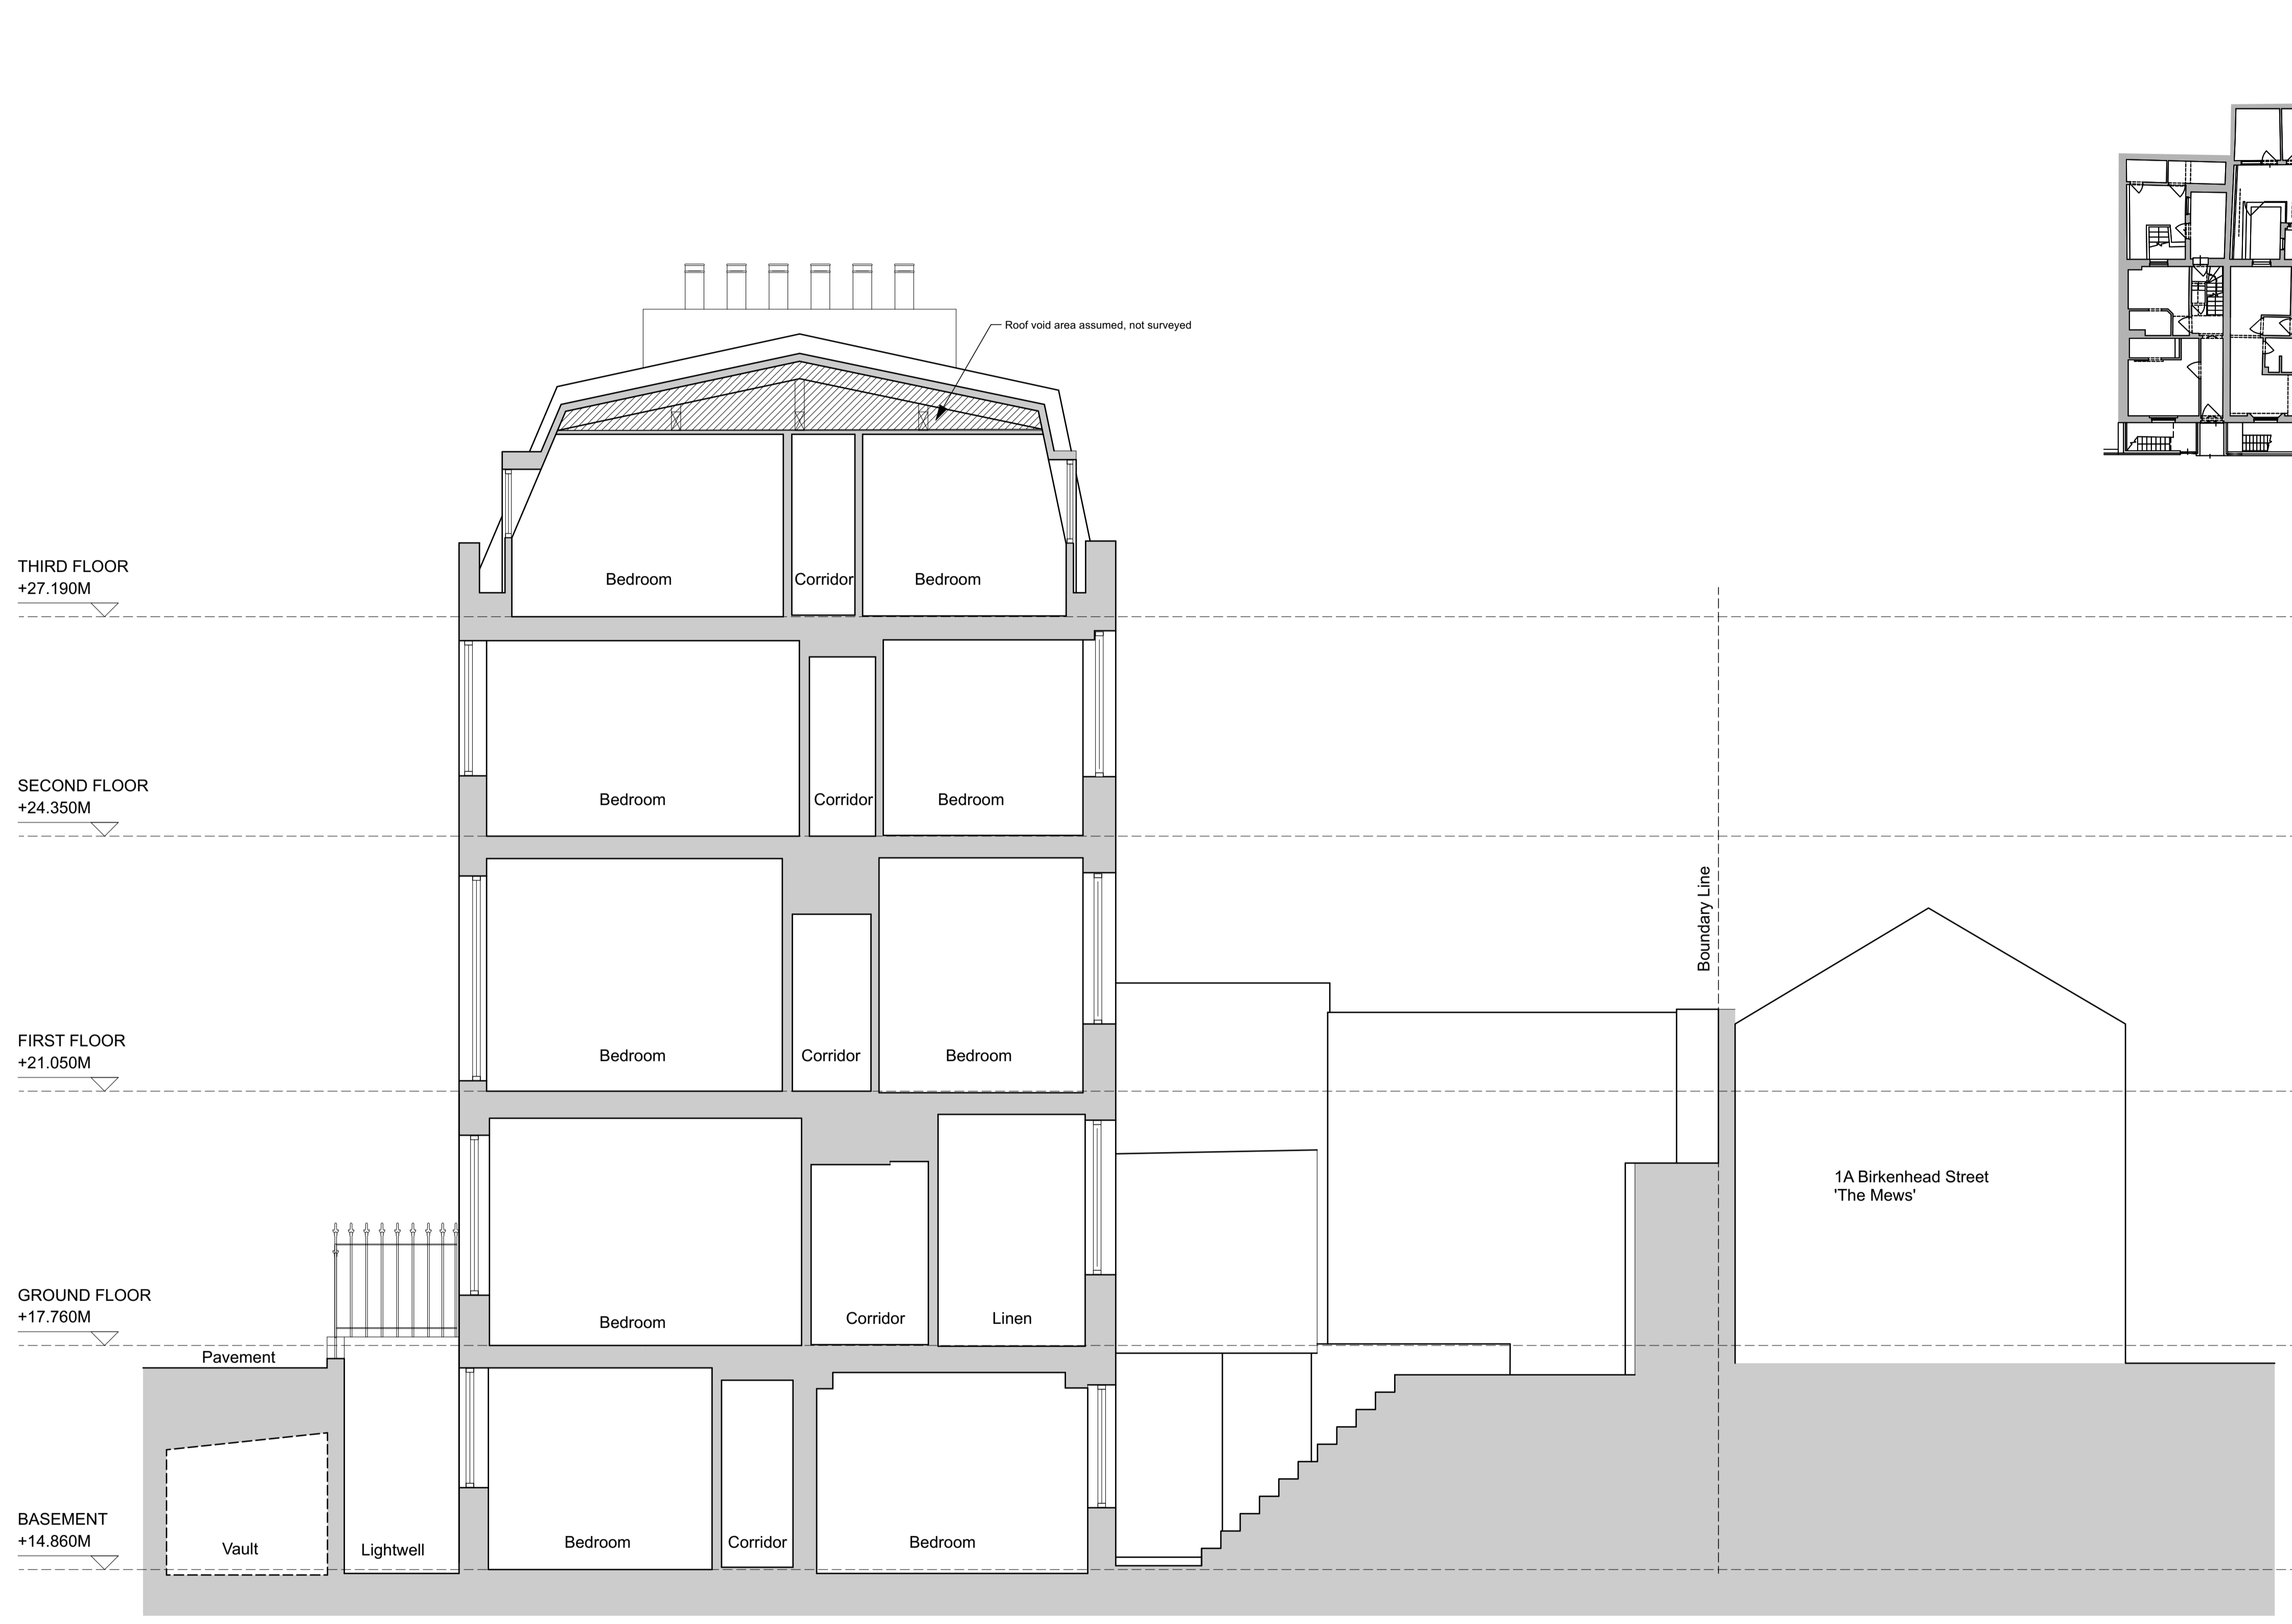

1 Existing Section A-A
Scale: 1:50

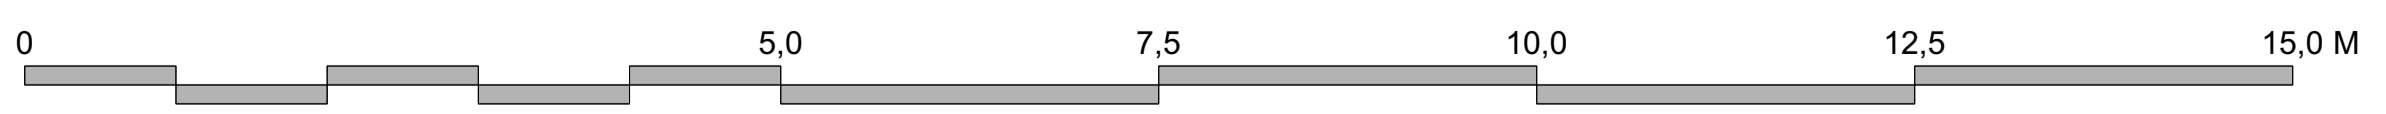

Rev	Date	Description	By	Chk
A	4/7/24	Scale bar and key plan added	SR	AB

AXIOM ARCHITECTS
 1 Brooklands Yard Southover High Street Lewes East Sussex BN7 1HU
 Tel. 01273 479434 www.axiomarchitects.co.uk

Client
Splendid Hospitality Group

Project
 Marriott
 St Chad's Street
 London

Drawing
Existing Section A-A

Scale	Date	Drawn	Checked
1:50	29/01/2024	SR	AB

Drawing No. **4924-P3- 012 A**

Status
PLANNING