

LONDON



TUNNELS





The London Tunnels

7. Application Drawings
(Furnival Street General
Arrangement)

30 November 2023

WilkinsonEyre

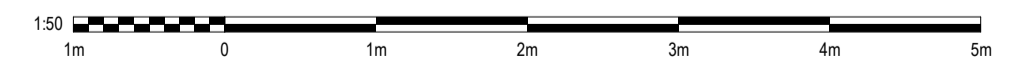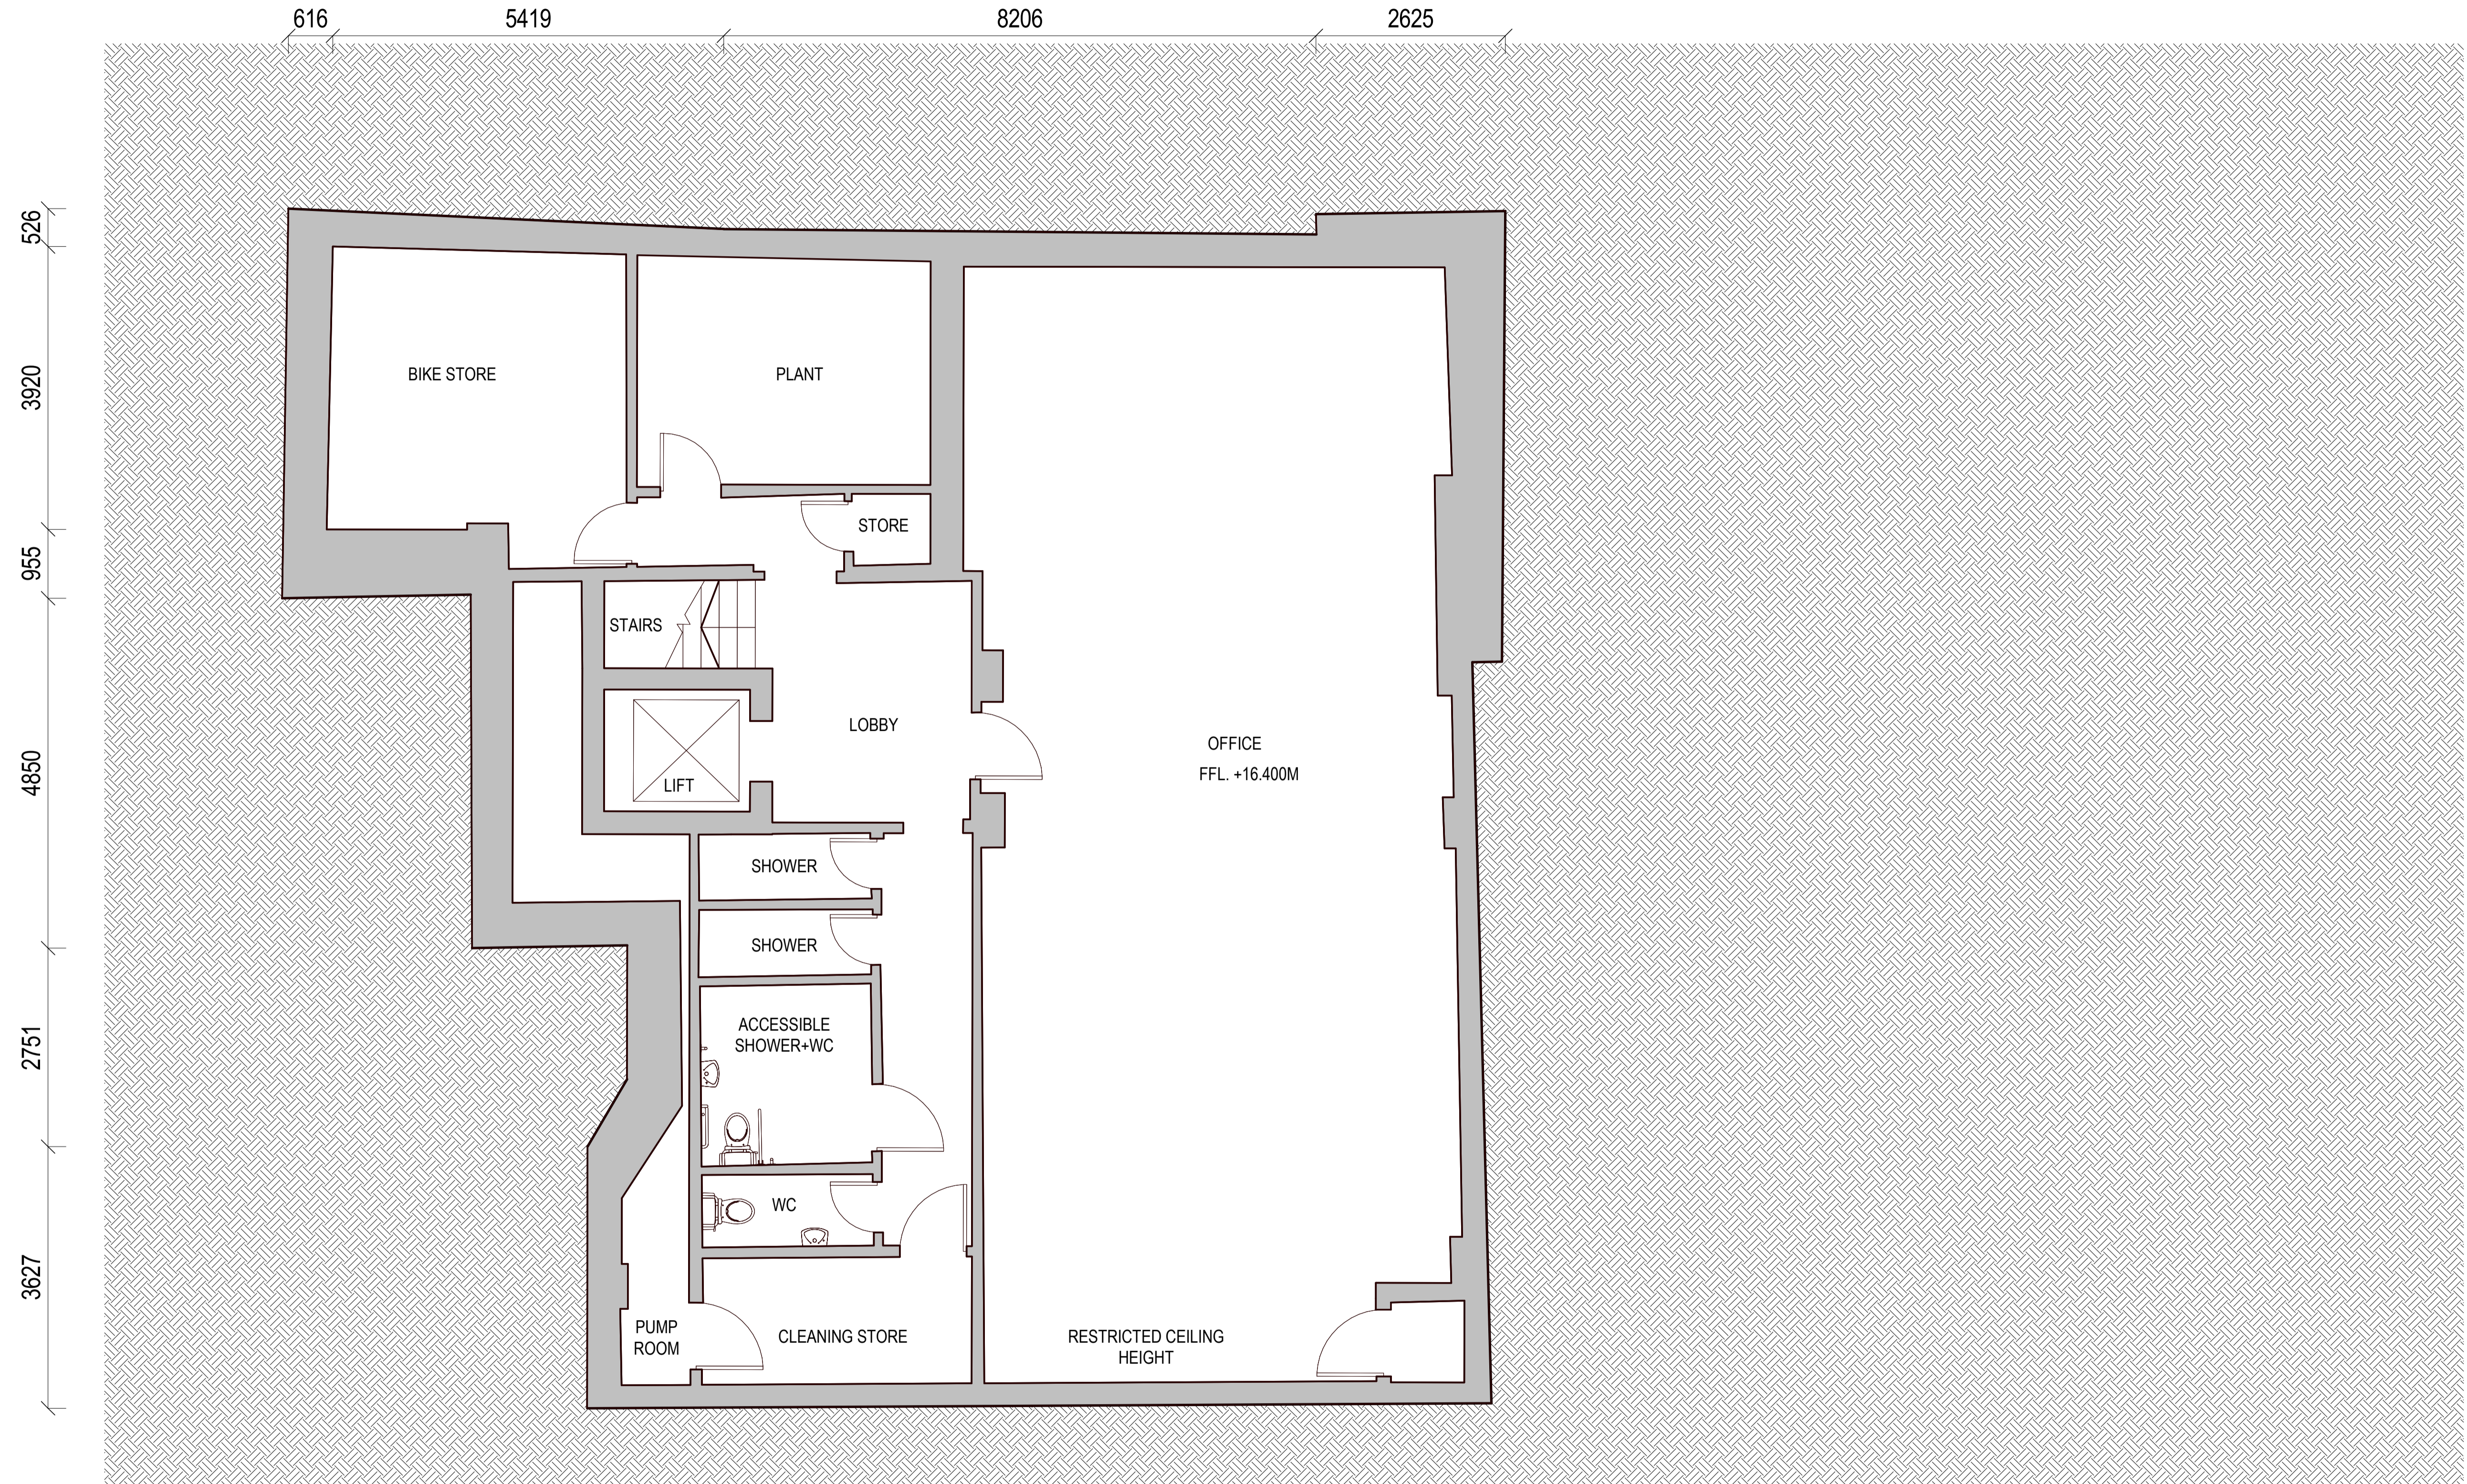

Rev	Date	Description
00	30/11/2023	FOR PLANNING

Do not scale. Use figured dimensions only. All dimensions to be checked on site. All drawings to be read in conjunction with the engineers' drawings.

Any discrepancies between consultants drawings to be reported to the architect before any work commences. The contractor's attention is drawn to the Health & Safety matters identified in the Health & Safety plan as being potentially hazardous. These items should not be considered as a complete and final list.

The work package contractor's normal Health & Safety obligations still apply when undertaking constructional operations both on and off site.



Issue Status
FOR PLANNING

Drawn By: KS
Checked By: JS

Client
THE LONDON TUNNELS PLC

WilkinsonEyre

Wilkinson Eyre Architects
33 Bowling Green Lane, London
EC1R 0BJ, United Kingdom

+44 (0) 20 7608 7900 T
+44 (0) 20 7608 7901 F
www.wilkinsoneye.com



Project
THE LONDON TUNNELS

Drawing Title
FURNIVAL STREET GA - EXISTING B1 PLAN

Scale at A1
1 : 50

Drawing and CAD File Number
01820 - WEA - 01 - B1 - PD - A - 1049

Rev
00

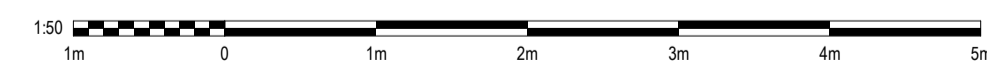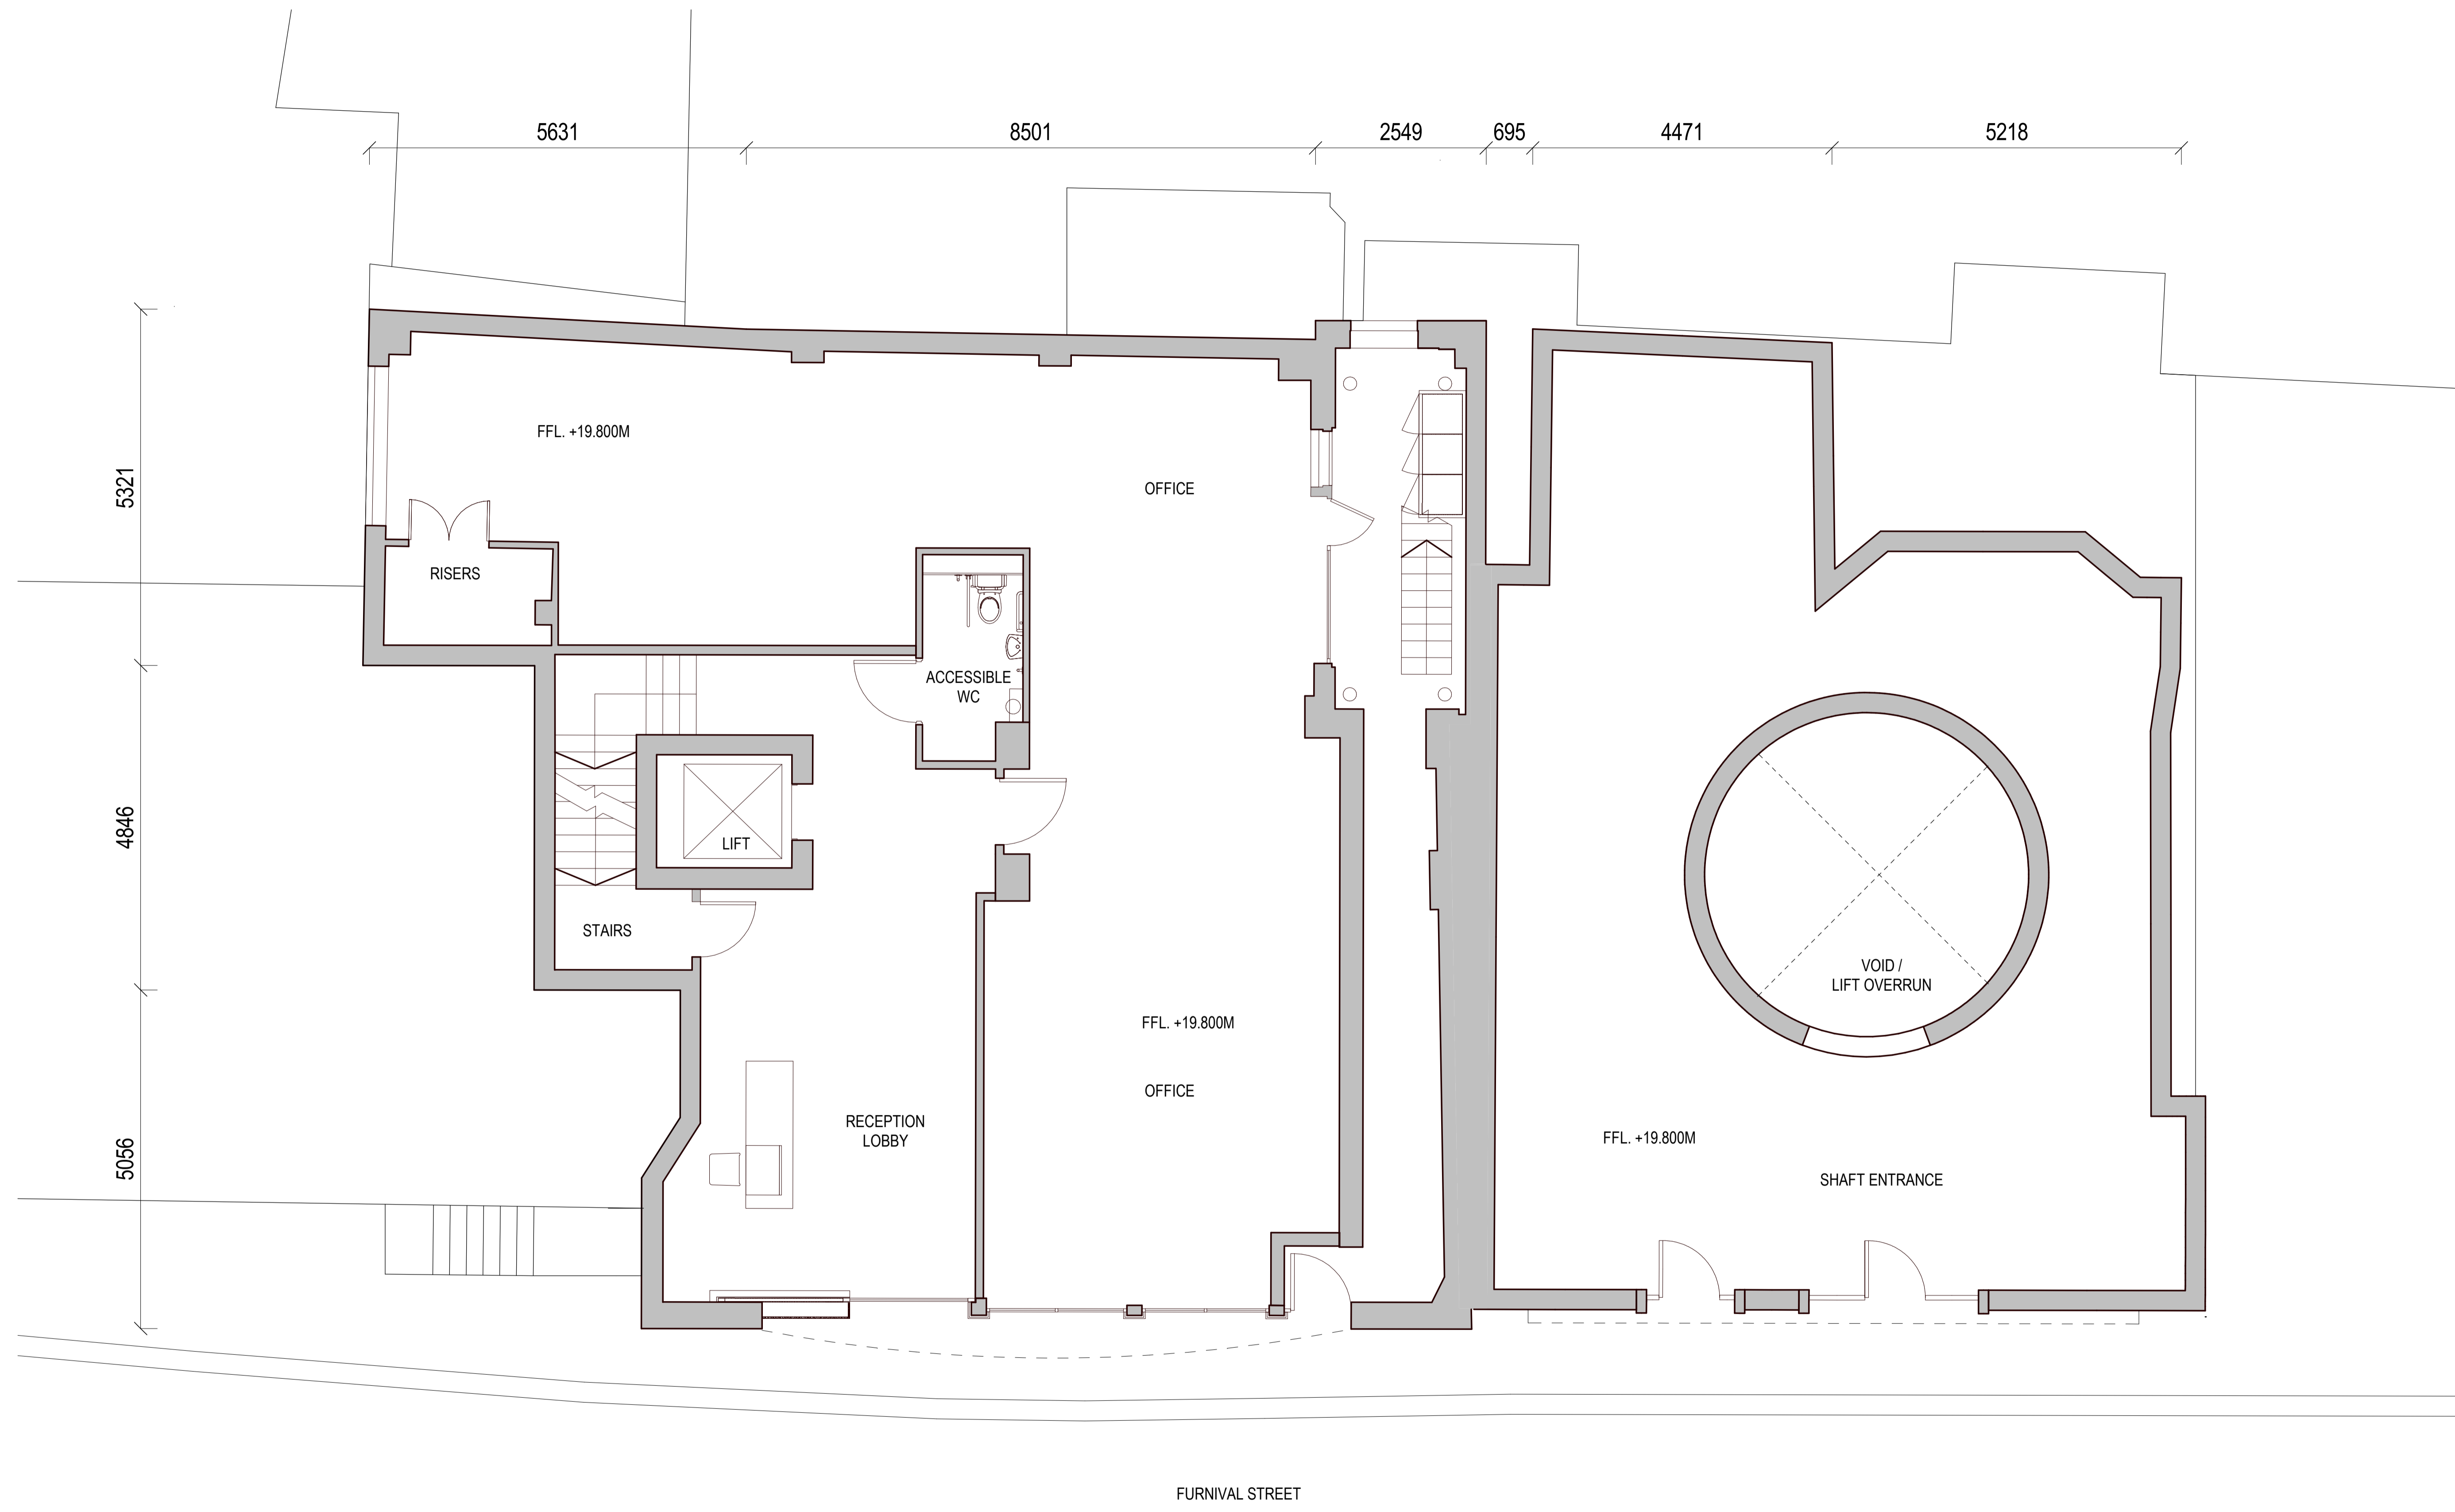


Rev	Date	Description
00	30/11/2023	FOR PLANNING

Do not scale. Use figured dimensions only. All dimensions to be checked on site.
 All drawings to be read in conjunction with the engineers' drawings.
 Any discrepancies between consultants drawings to be reported to the architect before any work commences.
 The contractor's attention is drawn to the Health & Safety matters identified in the Health & Safety plan as being potentially hazardous.
 These items should not be considered as a complete and final list.
 The work package contractor's normal Health & Safety obligations still apply when undertaking constructional operations both on and off site.





Issue Status
FOR PLANNING
 Drawn By: KS
 Checked By: JS

Client
THE LONDON TUNNELS PLC


WilkinsonEyre
 Wilkinson Eyre Architects
 33 Bowling Green Lane, London
 EC1R 0BJ, United Kingdom
 +44 (0) 20 7608 7900 T
 +44 (0) 20 7608 7901 F
 www.wilkinsoneye.com

Project
THE LONDON TUNNELS
 Drawing Title
FURNIVAL STREET GA - EXISTING L00 PLAN
 Scale at A1
1:50
 Drawing and CAD File Number
01820 - WEA - 01 - 00 - PD - A - 1050
 Rev
00

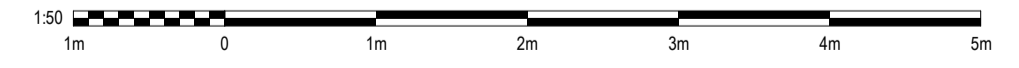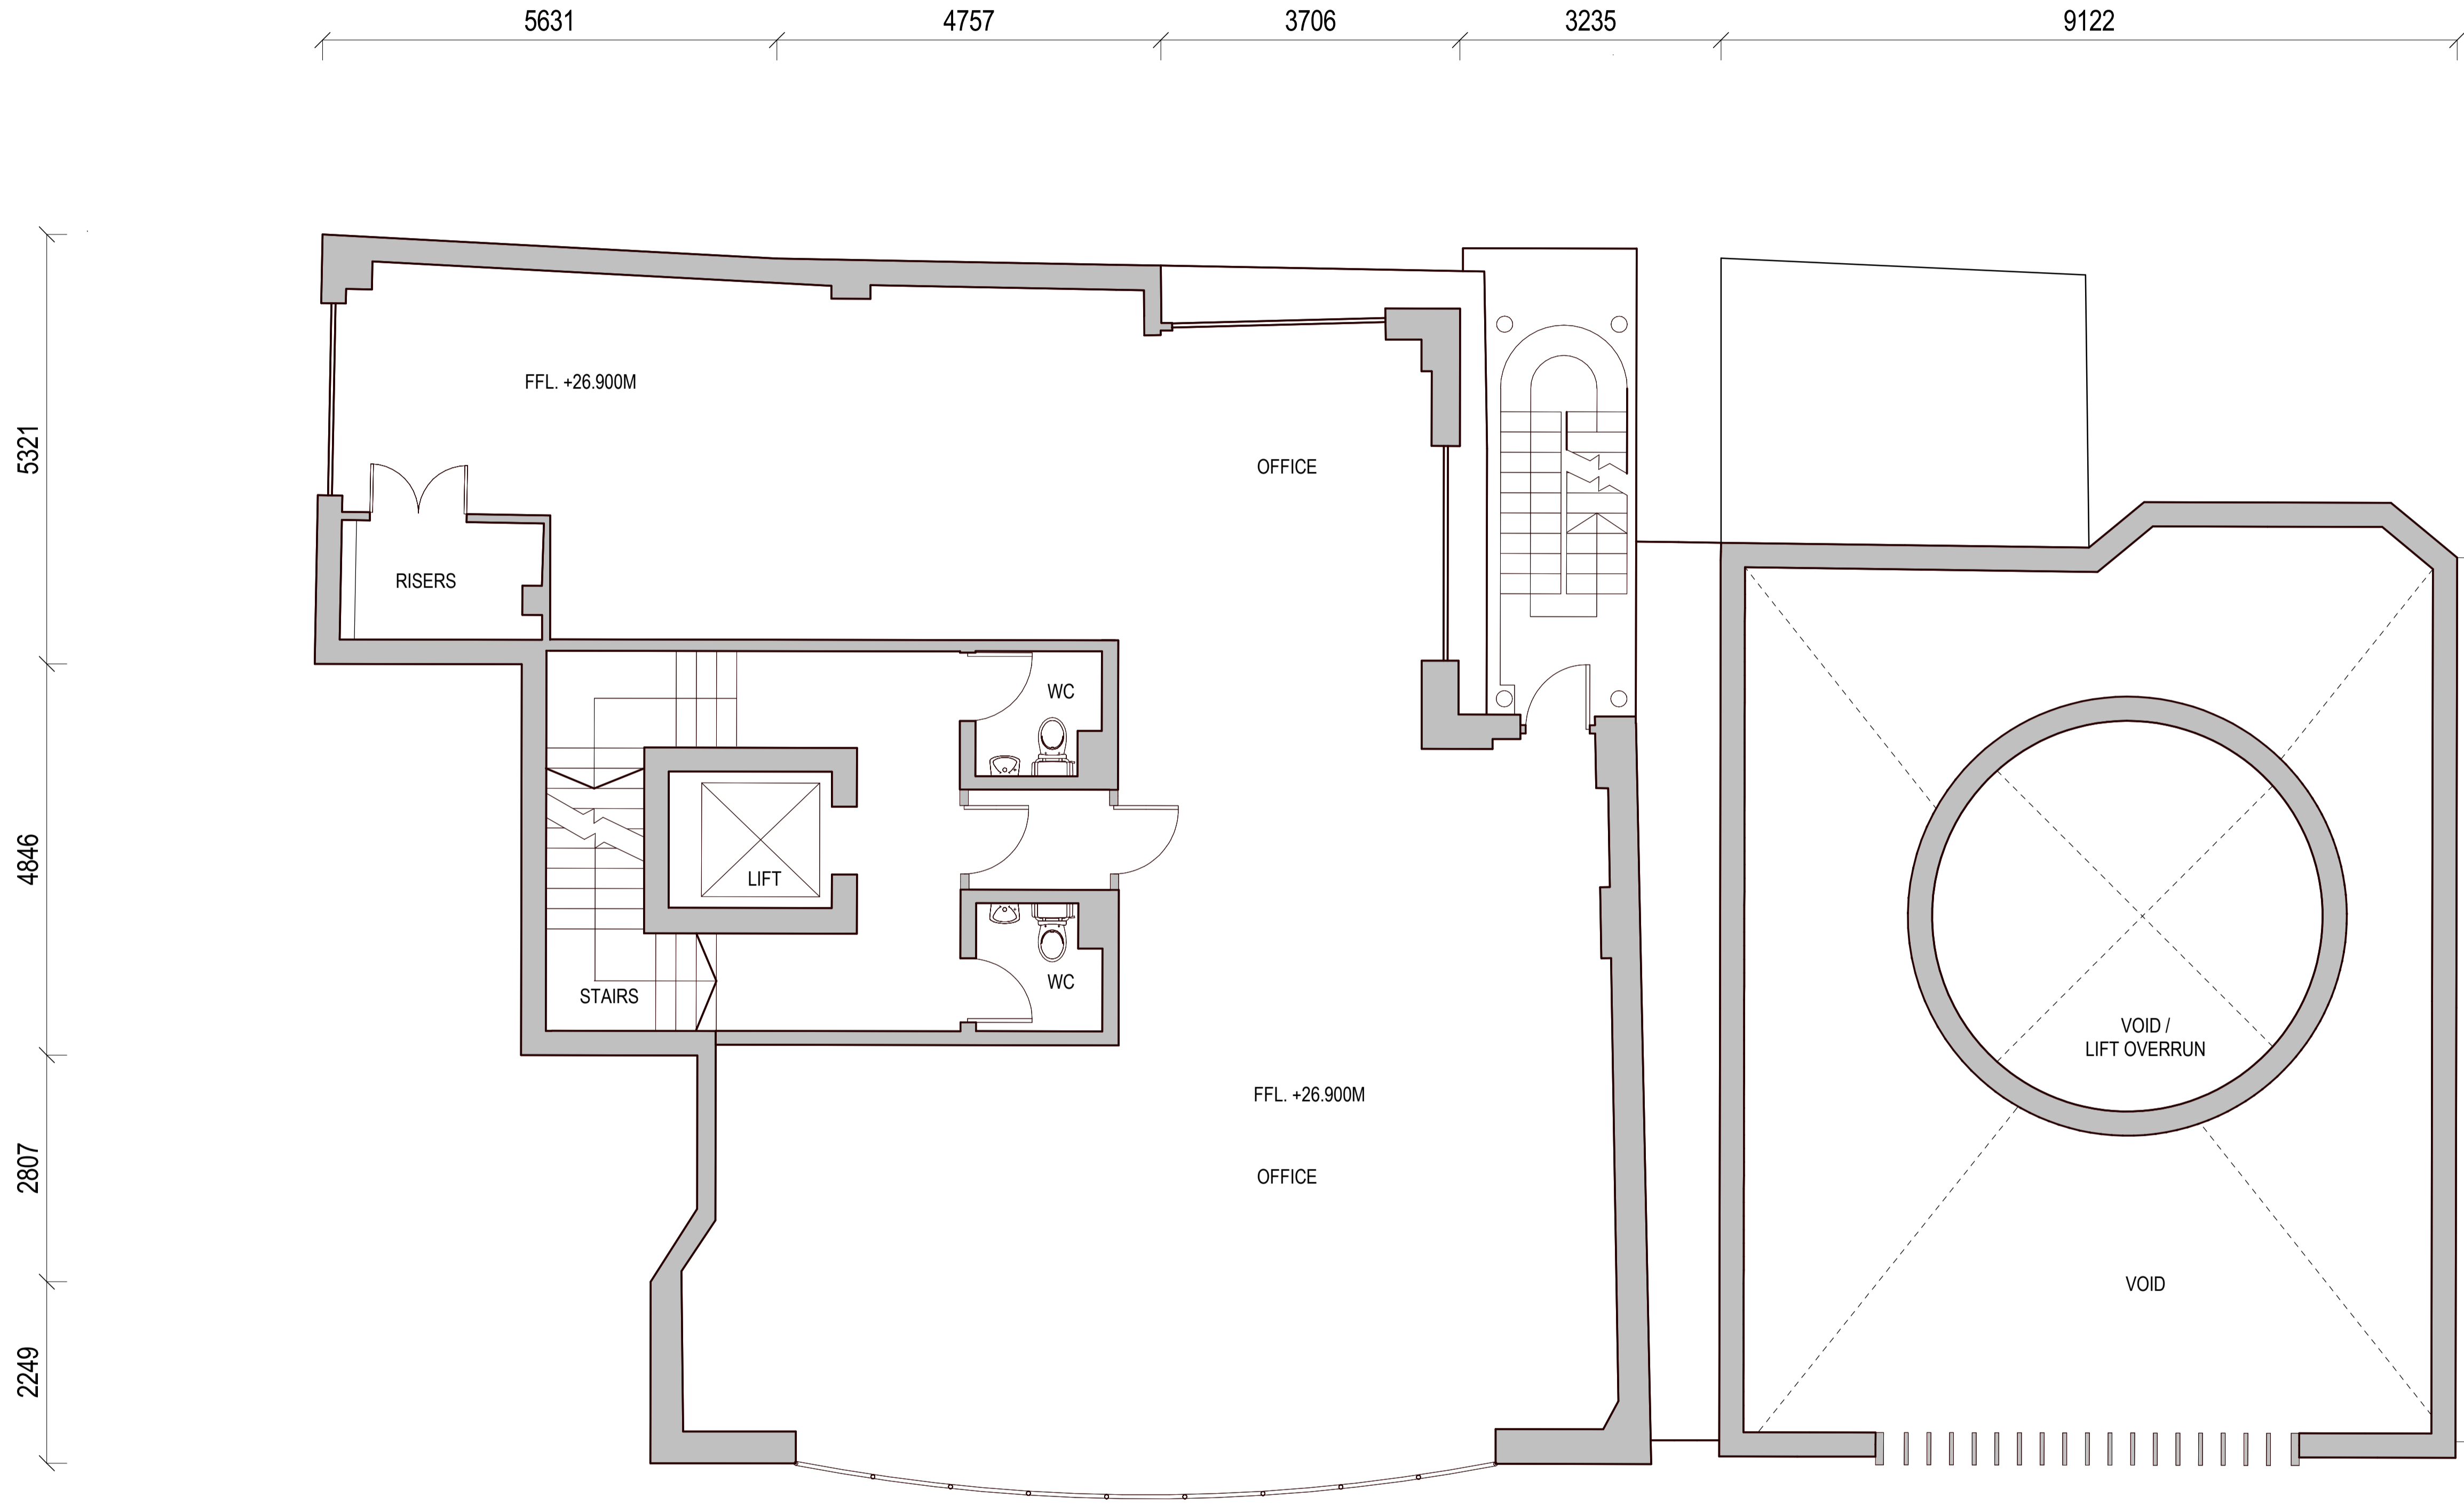


00	30/11/2023	FOR PLANNING
Rev	Date	Description

Do not scale. Use figured dimensions only. All dimensions to be checked on site. All drawings to be read in conjunction with the engineers' drawings.

Any discrepancies between consultants drawings to be reported to the architect before any work commences. The contractor's attention is drawn to the Health & Safety matters identified in the Health & Safety plan as being potentially hazardous. These items should not be considered as a complete and final list.

The work package contractor's normal Health & Safety obligations still apply when undertaking constructional operations both on and off site.

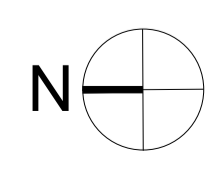

Issue Status

FOR PLANNING

Drawn By: KS
Checked By: JS

Client
THE LONDON TUNNELS PLC

LONDON TUNNELS

WilkinsonEyre

Wilkinson Eyre Architects
33 Bowling Green Lane, London
EC1R 0BJ, United Kingdom

+44 (0) 20 7608 7900 T
+44 (0) 20 7608 7901 F
www.wilkinsoneyre.com

Project
THE LONDON TUNNELS



Drawing Title
FURNIVAL STREET GA - EXISTING L02 PLAN - TYPICAL

Scale at A1
1:50

Drawing and CAD File Number
01820 - WEA - 01 - 02 - PD - A - 1052

Rev
00

9122

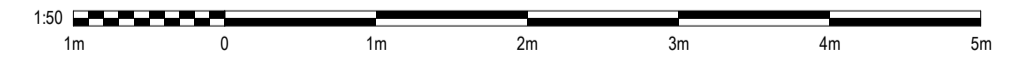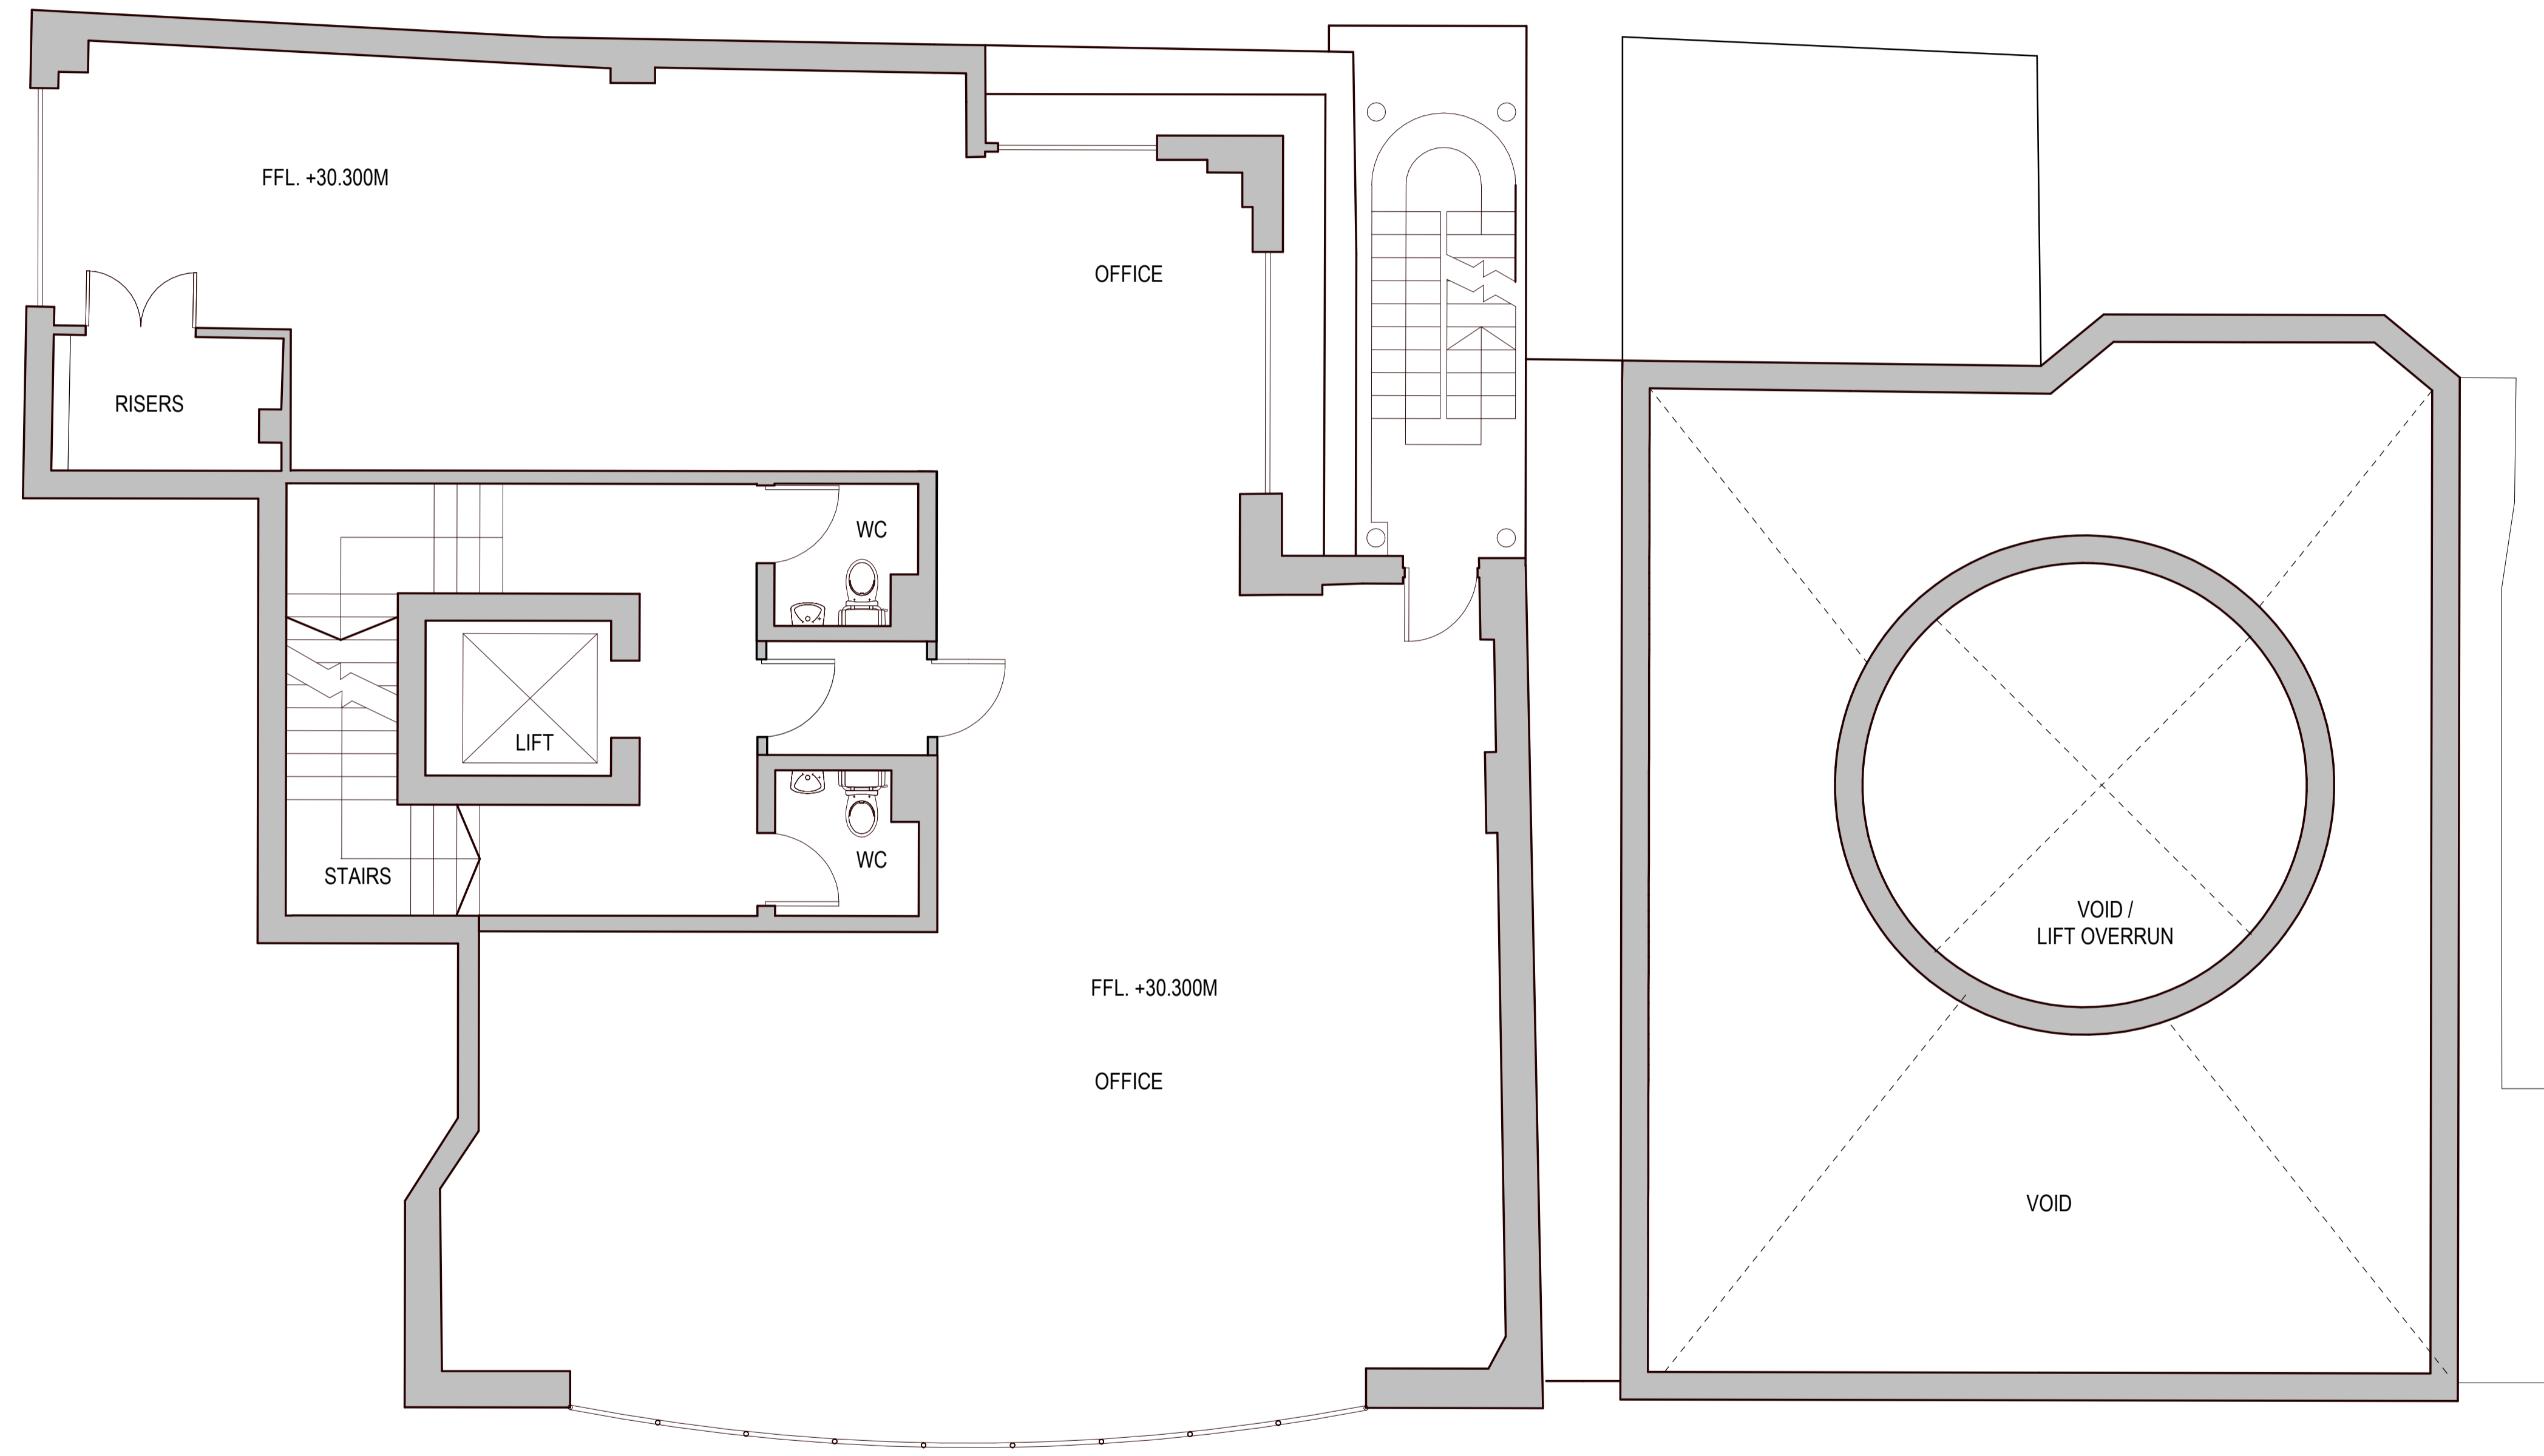


Rev	Date	Description
00	30/11/2023	FOR PLANNING
01	30/04/2024	PLANNING ADDENDUM

Do not scale. Use figured dimensions only. All dimensions to be checked on site.
 All drawings to be read in conjunction with the engineers' drawings.

Any discrepancies between consultants drawings to be reported to the architect before any work commences.
 The contractor's attention is drawn to the Health & Safety matters identified in the Health & Safety plan as being potentially hazardous.
 These items should not be considered as a complete and final list.

The work package contractor's normal Health & Safety obligations still apply when undertaking constructional operations both on and off site.

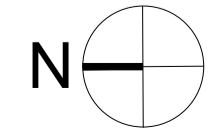

Issue Status
PLANNING ADDENDUM

Drawn By
 KS

Checked By
 JS

Client
THE LONDON TUNNELS PLC

LONDON TUNNELS

WilkinsonEyre

Wilkinson Eyre Architects
 33 Bowling Green Lane, London
 EC1R 0BJ, United Kingdom

+44 (0) 20 7608 7900 T
 +44 (0) 20 7608 7901 F
 www.wilkinsoneye.com

Project
THE LONDON TUNNELS

Drawing Title
FURNIVAL STREET GA - EXISTING L03 PLAN


Scale at A1
1 : 50

Drawing and CAD File Number
01820 - WEA - 01 - 02 - PD - A - 1054

Rev
01


PLAN LEGEND

- FRONT OF HOUSE
- RETAIL
- WASHROOMS
- VERTICAL TRANSPORT
- OFFICE AND FM
- PLANT AND RISERS
- BACK OF HOUSE

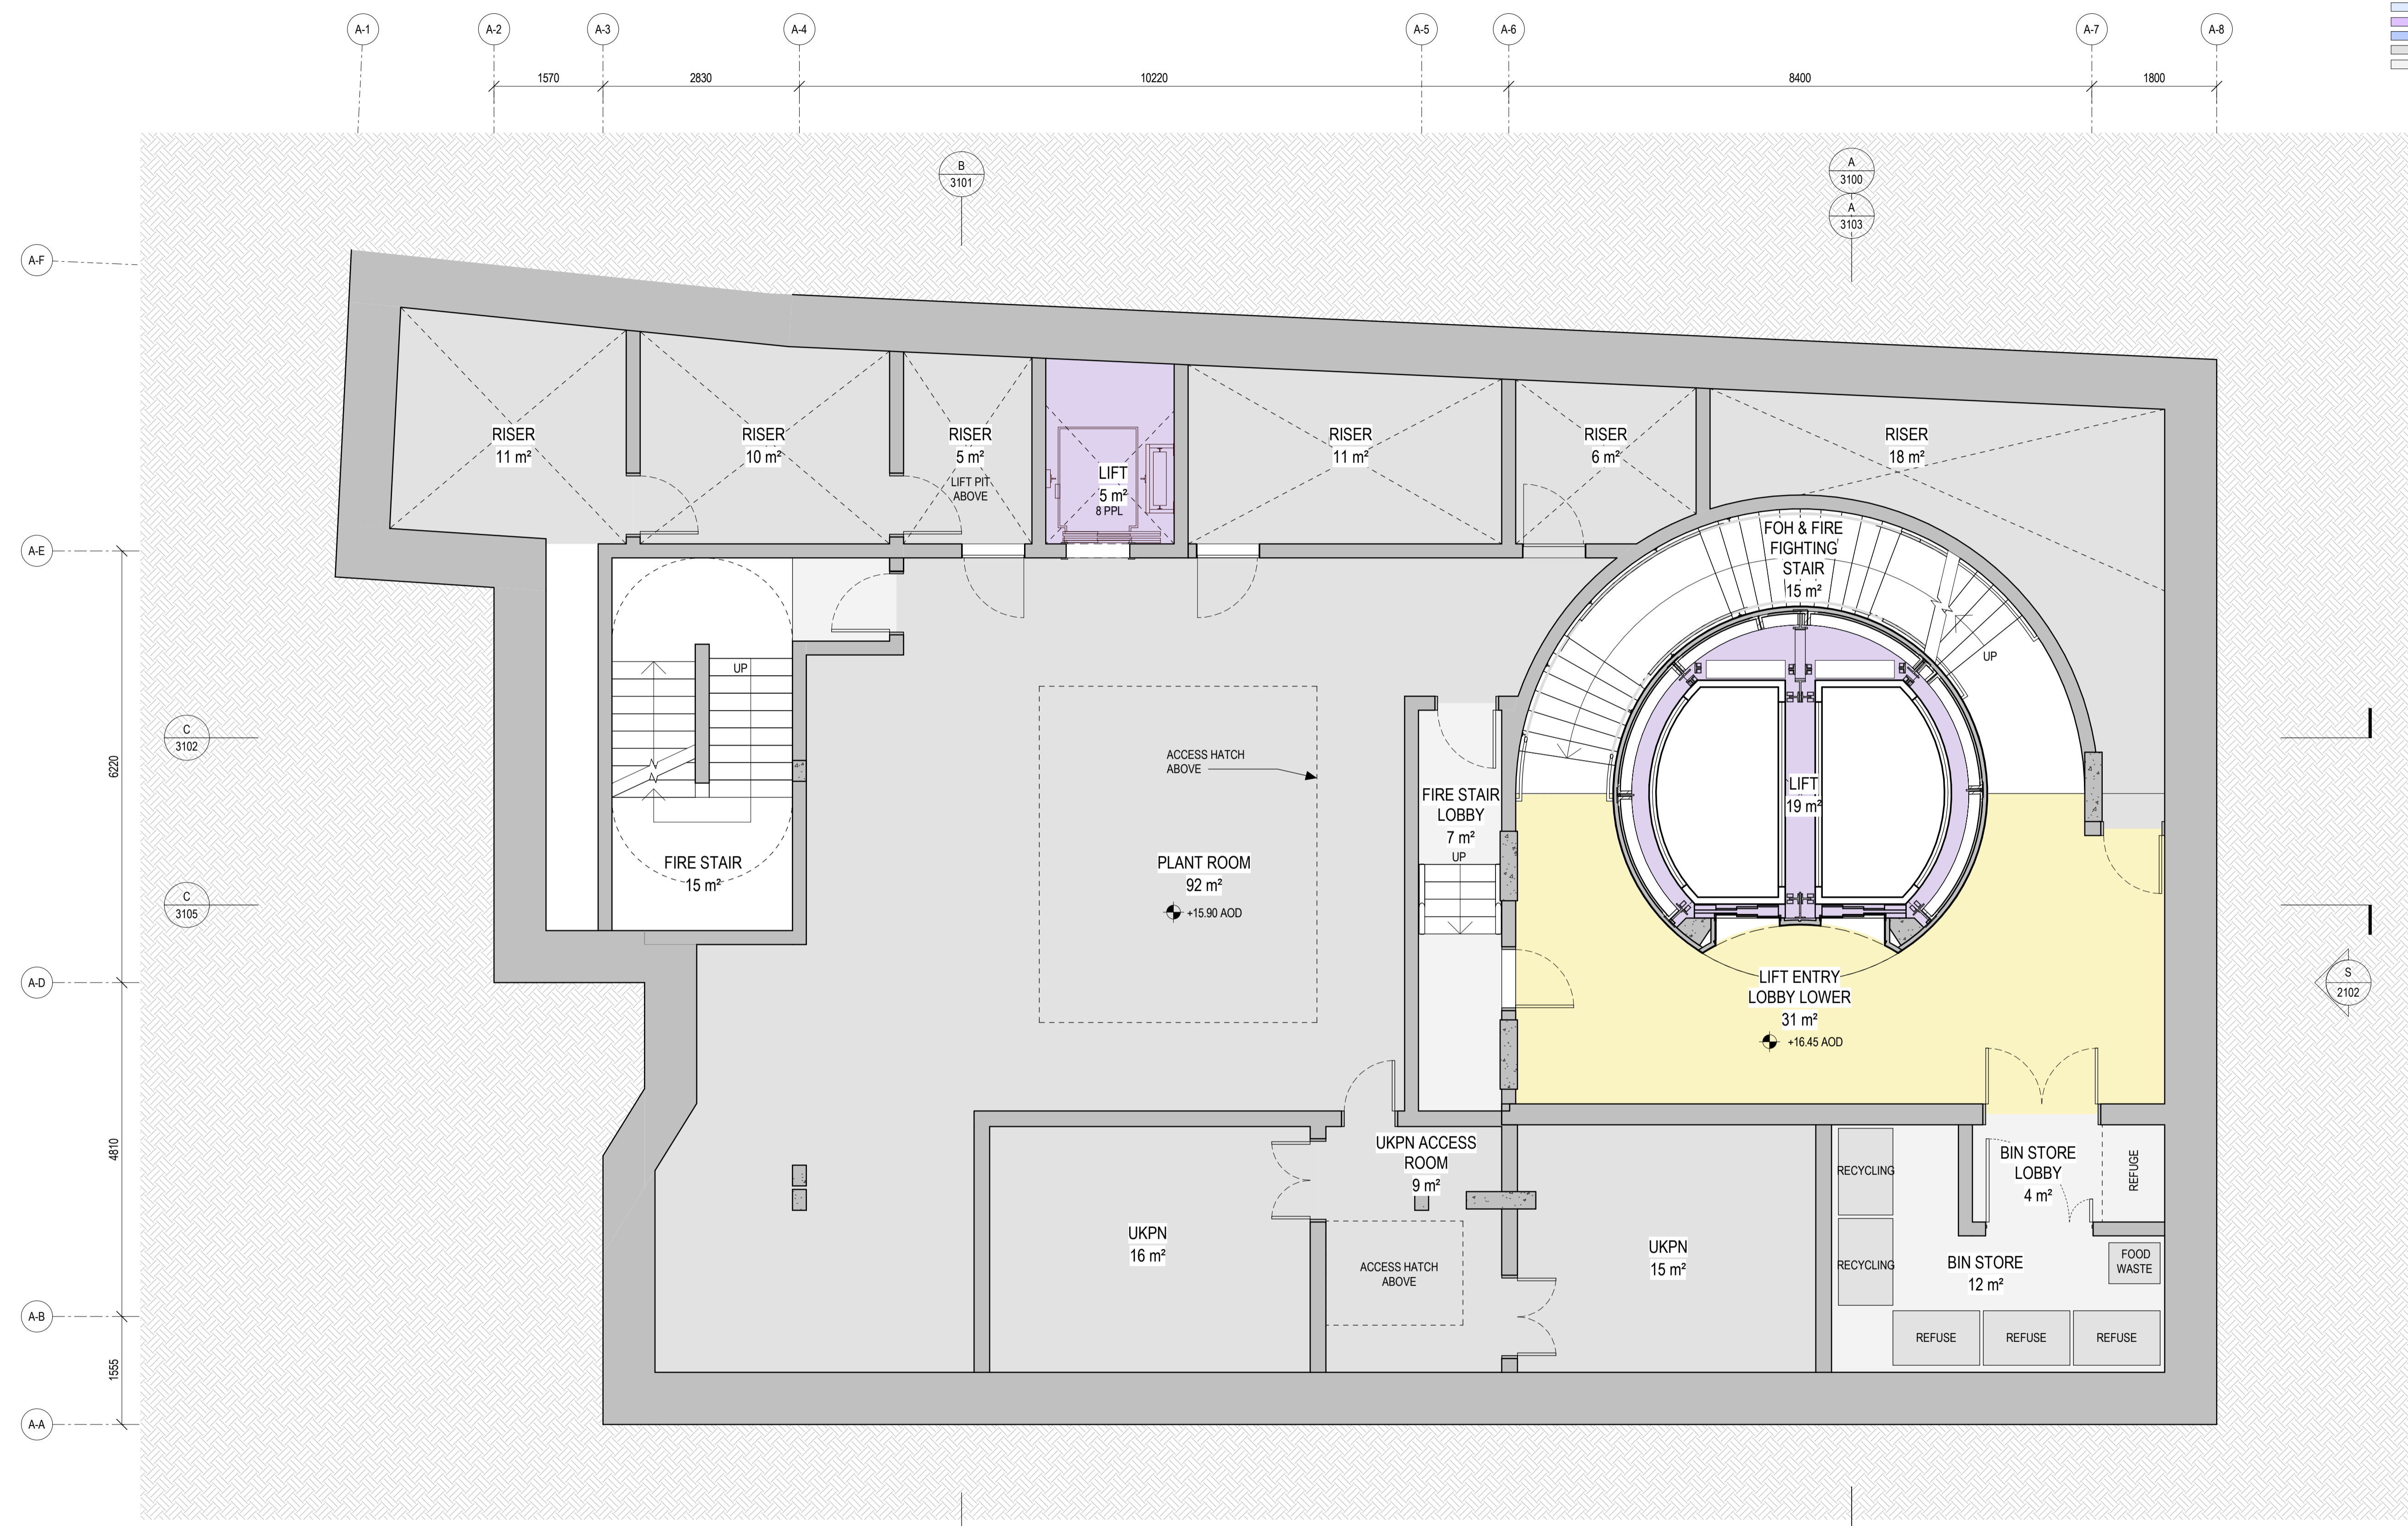


00	30/11/2023	FOR PLANNING
01	19/04/2024	PLANNING ADDENDUM
02	14/05/2024	PLANNING ADDENDUM
Rev	Date	Description

Do not scale. Use figured dimensions only. All dimensions to be checked on site.
 All drawings to be read in conjunction with the engineers' drawings.
 Any discrepancies between consultants drawings to be reported to the architect before any work commences.
 The contractor's attention is drawn to the Health & Safety matters identified in the Health & Safety plan as being potentially hazardous.
 These items should not be considered as a complete and final list.
 The work package contractor's normal Health & Safety obligations still apply when undertaking constructional operations both on and off site.

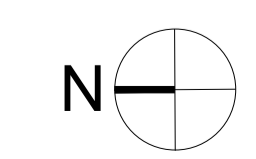

Issue Status
PLANNING ADDENDUM
 Drawn By: KS
 Checked By: JS


Client
THE LONDON TUNNELS PLC


WilkinsonEyre
 Wilkinson Eyre Architects
 33 Bowling Green Lane, London
 EC1R 0BJ, United Kingdom
 +44 (0) 20 7608 7900 T
 +44 (0) 20 7608 7901 F
 www.wilkinsoneye.com

Project
THE LONDON TUNNELS
 Drawing Title
FURNIVAL STREET GA - PROPOSED B1 PLAN
 Scale at A1: 1:50
 Drawing and CAD File Number: 01820 - WEA - 01 - B1 - PD - A - 1099
 Rev: 02
 © Wilkinson Eyre Architects Ltd

PLAN LEGEND

- FRONT OF HOUSE
- RETAIL
- WASHROOMS
- VERTICAL TRANSPORT
- OFFICE AND FM
- PLANT AND RISERS
- BACK OF HOUSE

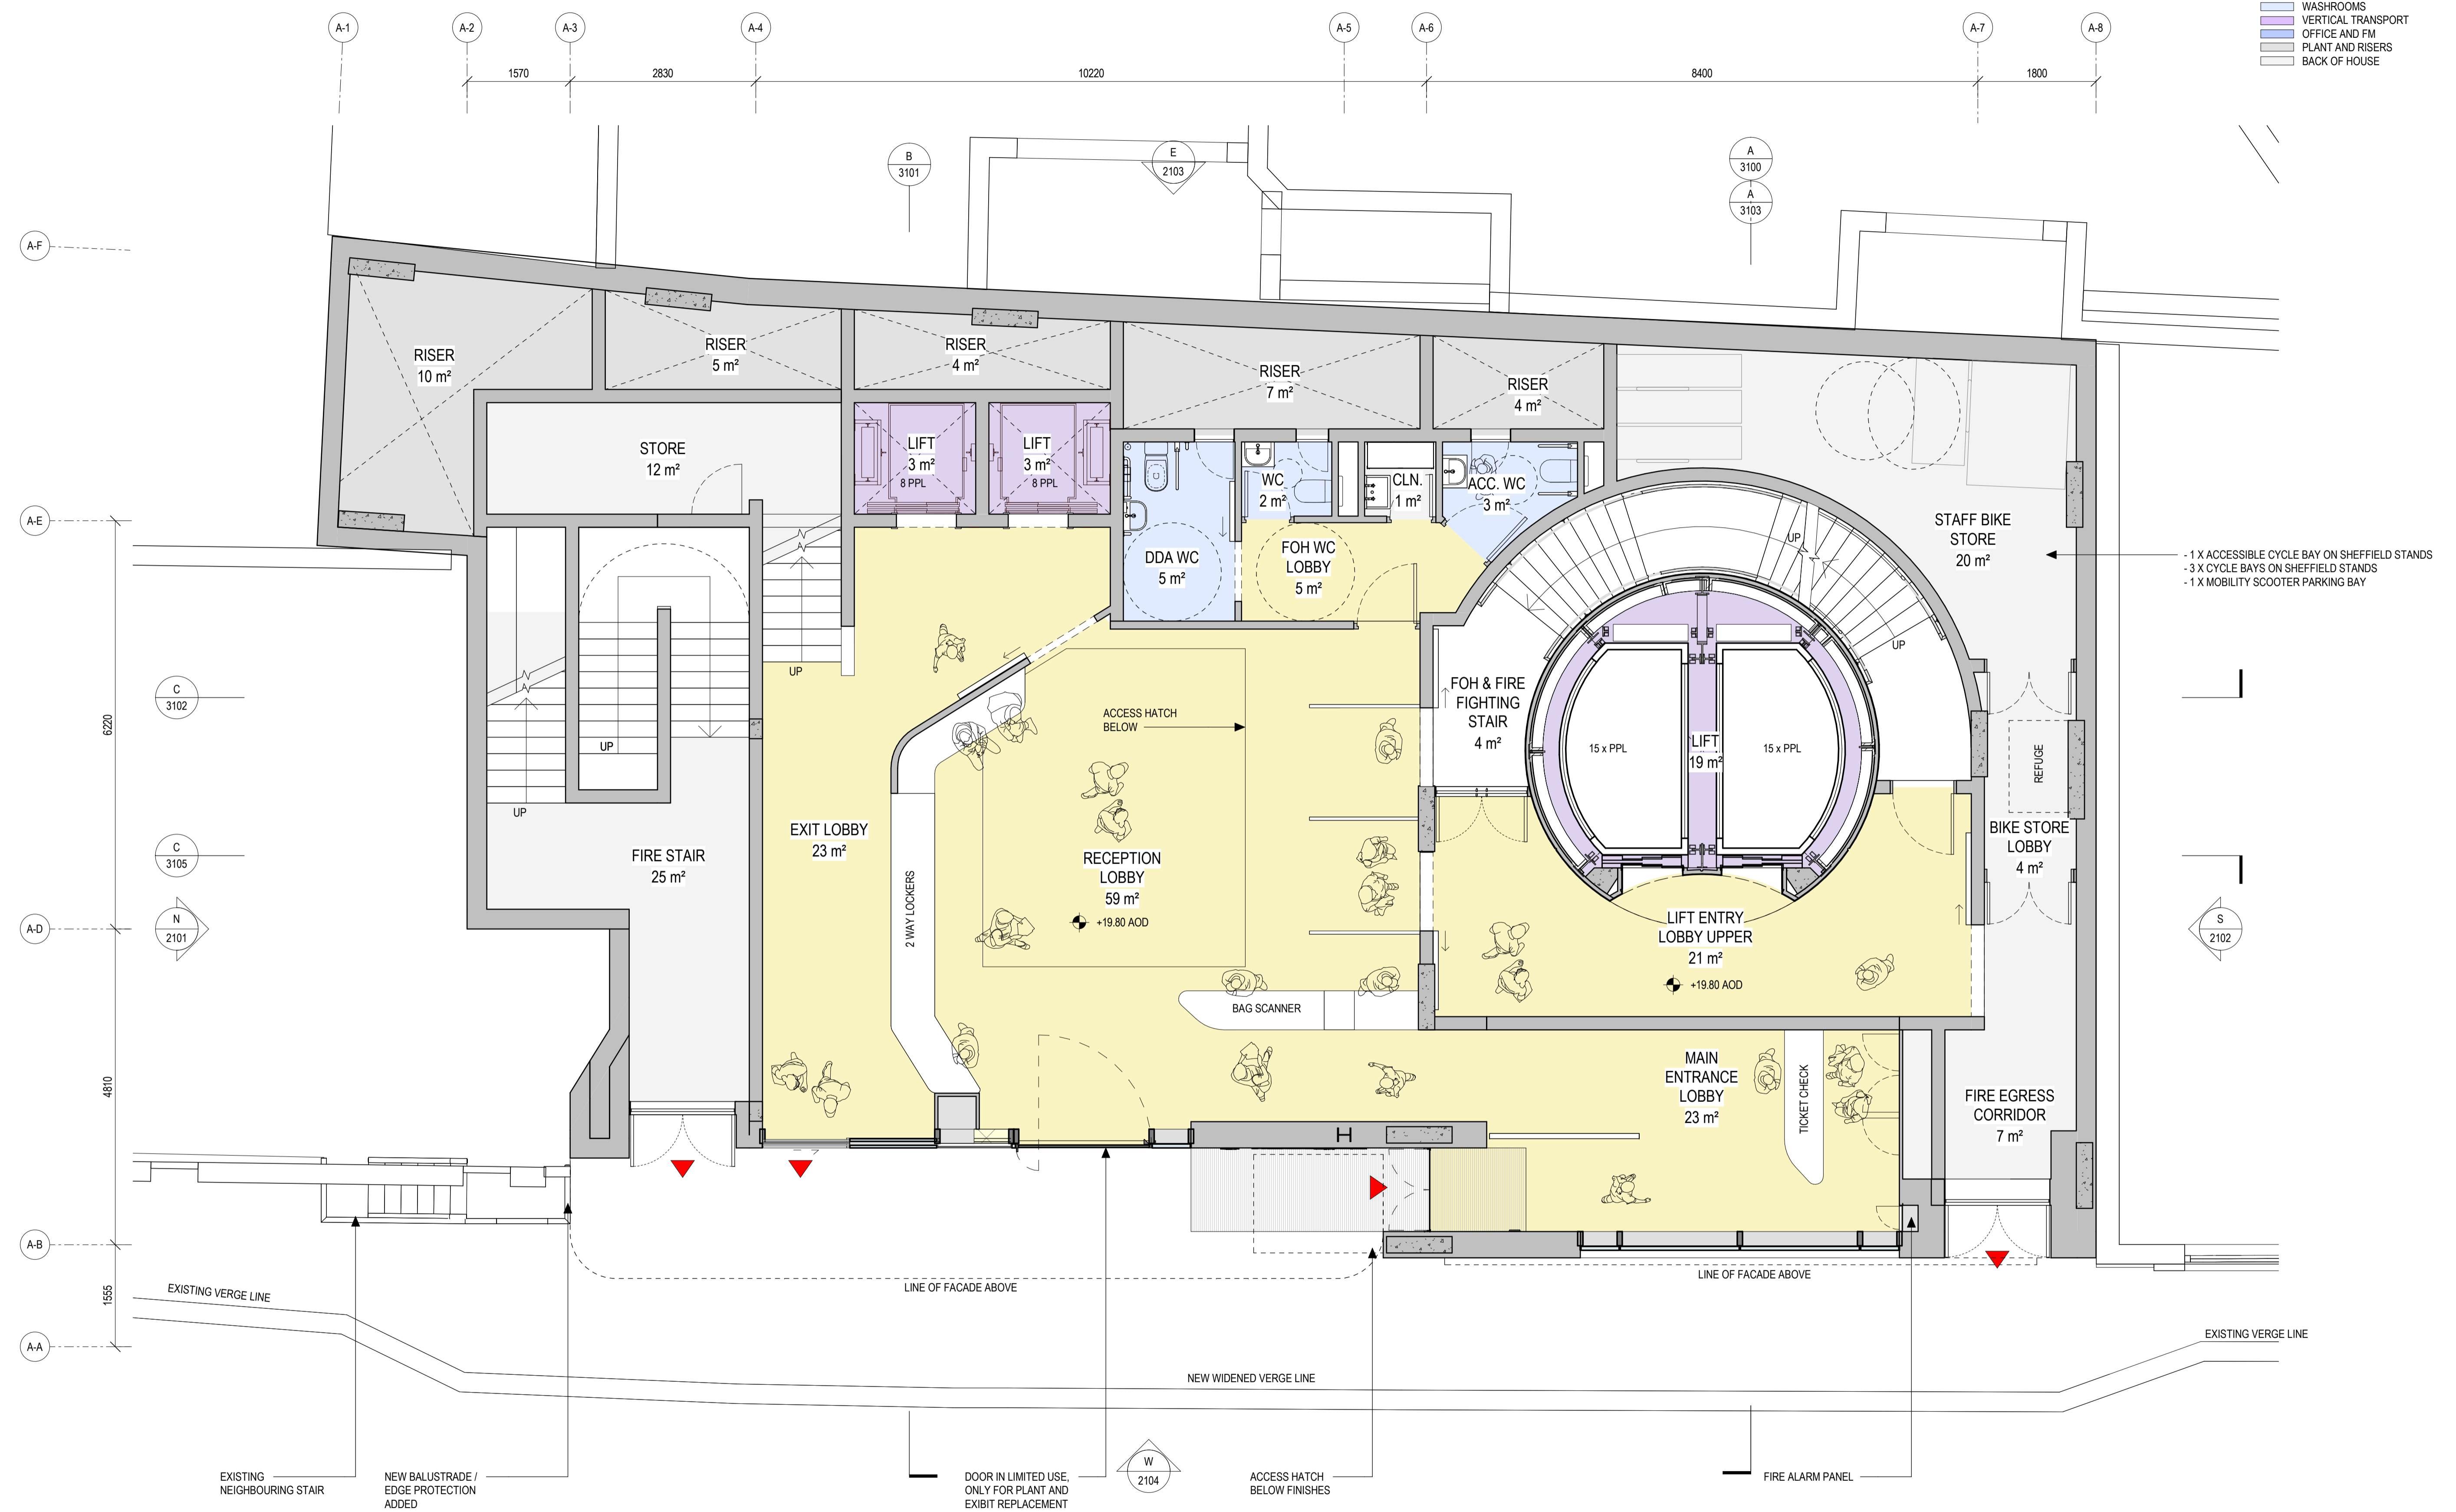


- 1 X ACCESSIBLE CYCLE BAY ON SHEFFIELD STANDS
- 3 X CYCLE BAYS ON SHEFFIELD STANDS
- 1 X MOBILITY SCOOTER PARKING BAY

00	30/11/2023	FOR PLANNING
01	15/03/2024	PLANNING ADDENDUM
02	19/04/2024	PLANNING ADDENDUM
03	03/05/2024	PLANNING ADDENDUM
04	14/05/2024	PLANNING ADDENDUM
Rev	Date	Description

Do not scale. Use figured dimensions only. All dimensions to be checked on site. All drawings to be read in conjunction with the engineers' drawings.

Any discrepancies between consultants drawings to be reported to the architect before any work commences. The contractor's attention is drawn to the Health & Safety matters identified in the Health & Safety plan as being potentially hazardous. These items should not be considered as a complete and final list.

The work package contractor's normal Health & Safety obligations still apply when undertaking constructional operations both on and off site.

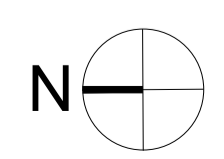

Issue Status

PLANNING ADDENDUM

Drawn By: KS
Checked By: JS

Client
THE LONDON TUNNELS PLC

LONDON TUNNELS

WilkinsonEyre

Wilkinson Eyre Architects
33 Bowling Green Lane, London
EC1R 0BJ, United Kingdom

+44 (0) 20 7608 7900 T
+44 (0) 20 7608 7901 F
www.wilkinsonseyre.com

Project
THE LONDON TUNNELS

Drawing Title
FURNIVAL STREET GA - PROPOSED L00 PLAN

Scale at A1
1:50

Drawing and CAD File Number
01820 - WEA - 01 - 00 - PD - A - 1100

Rev
04

© Wilkinson Eyre Architects Ltd

