

LONDON





TUNNELS

The London Tunnels


7. Application Drawings
(Sections)

30 November 2023

WilkinsonEyre

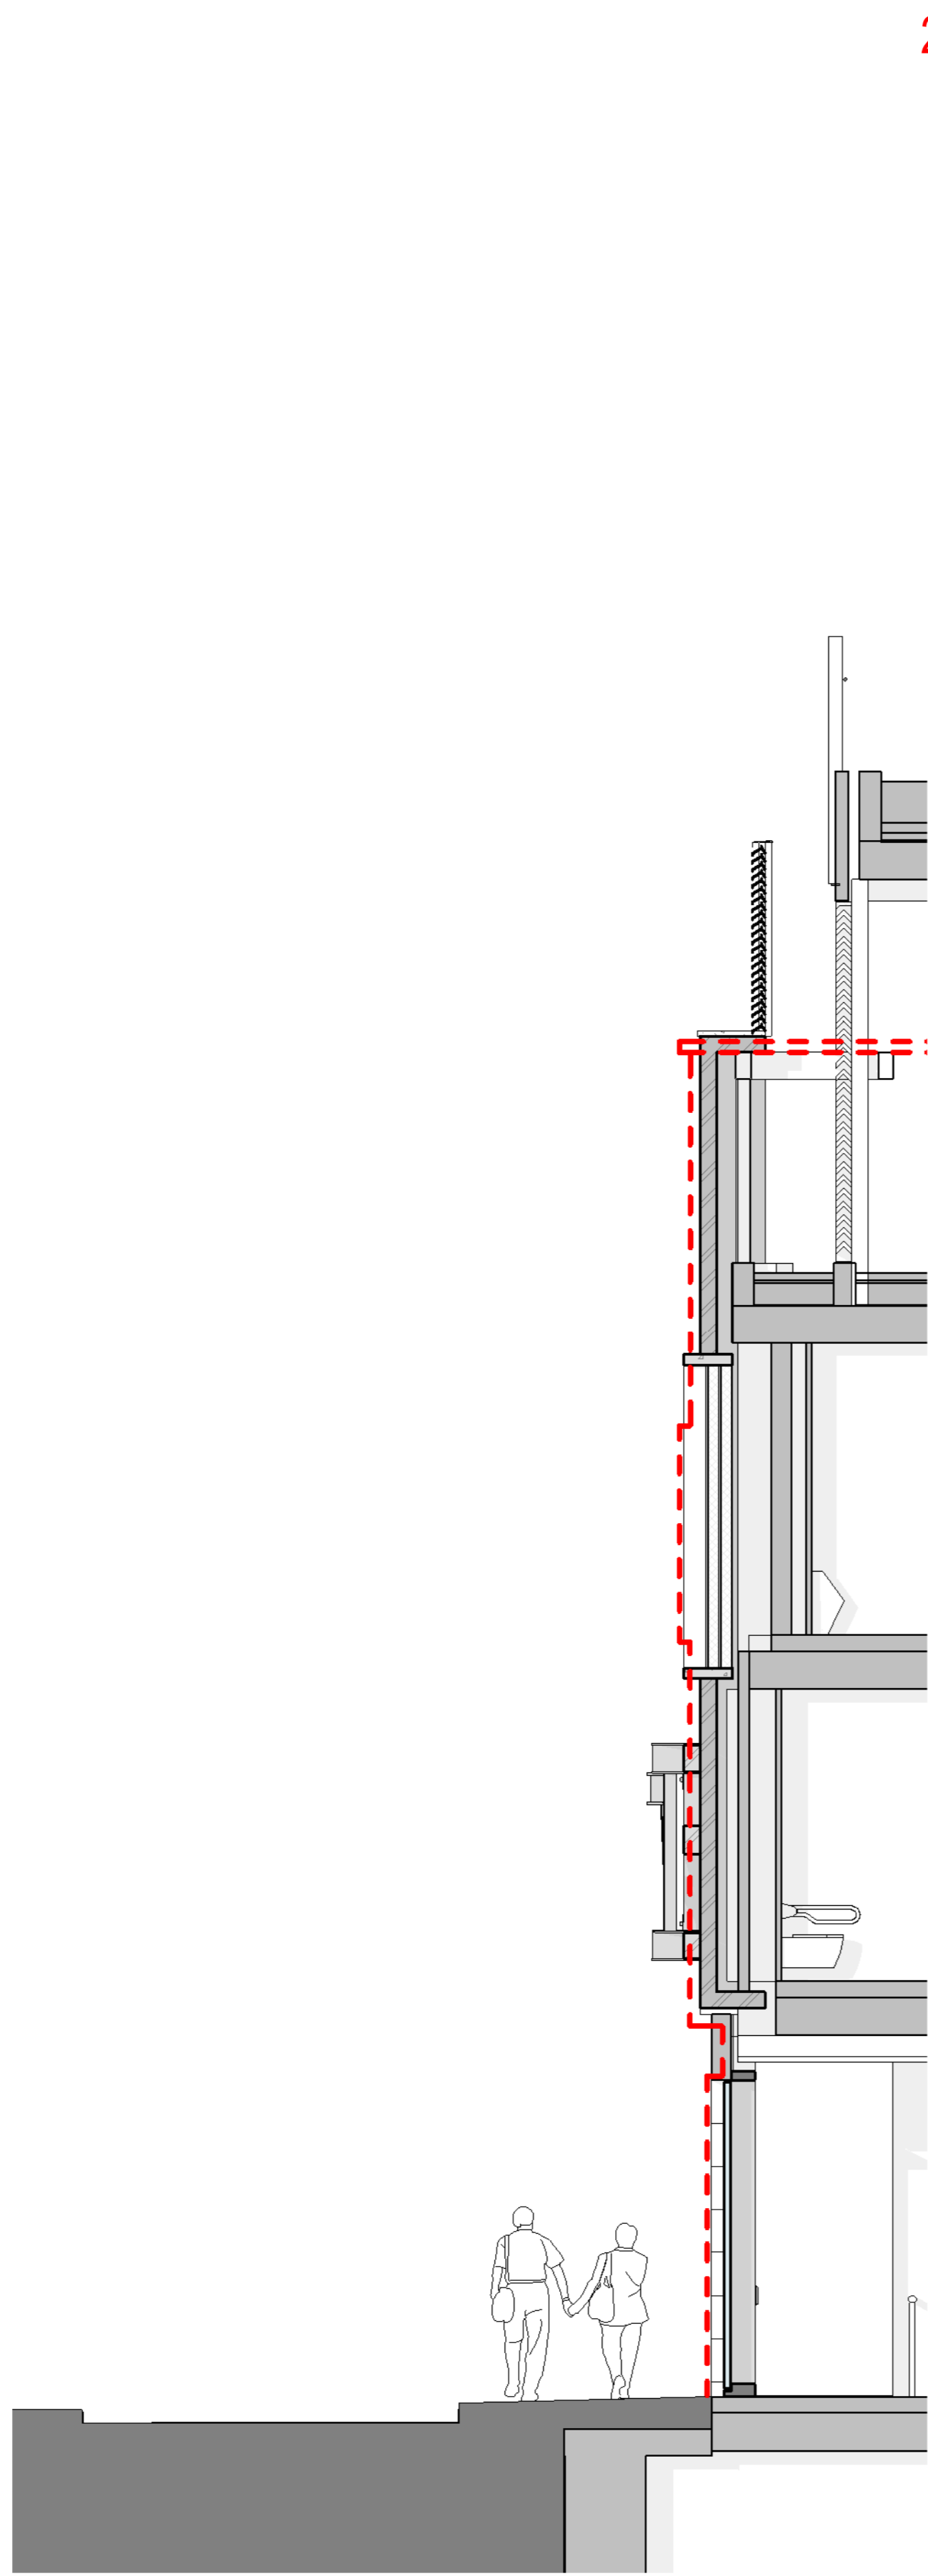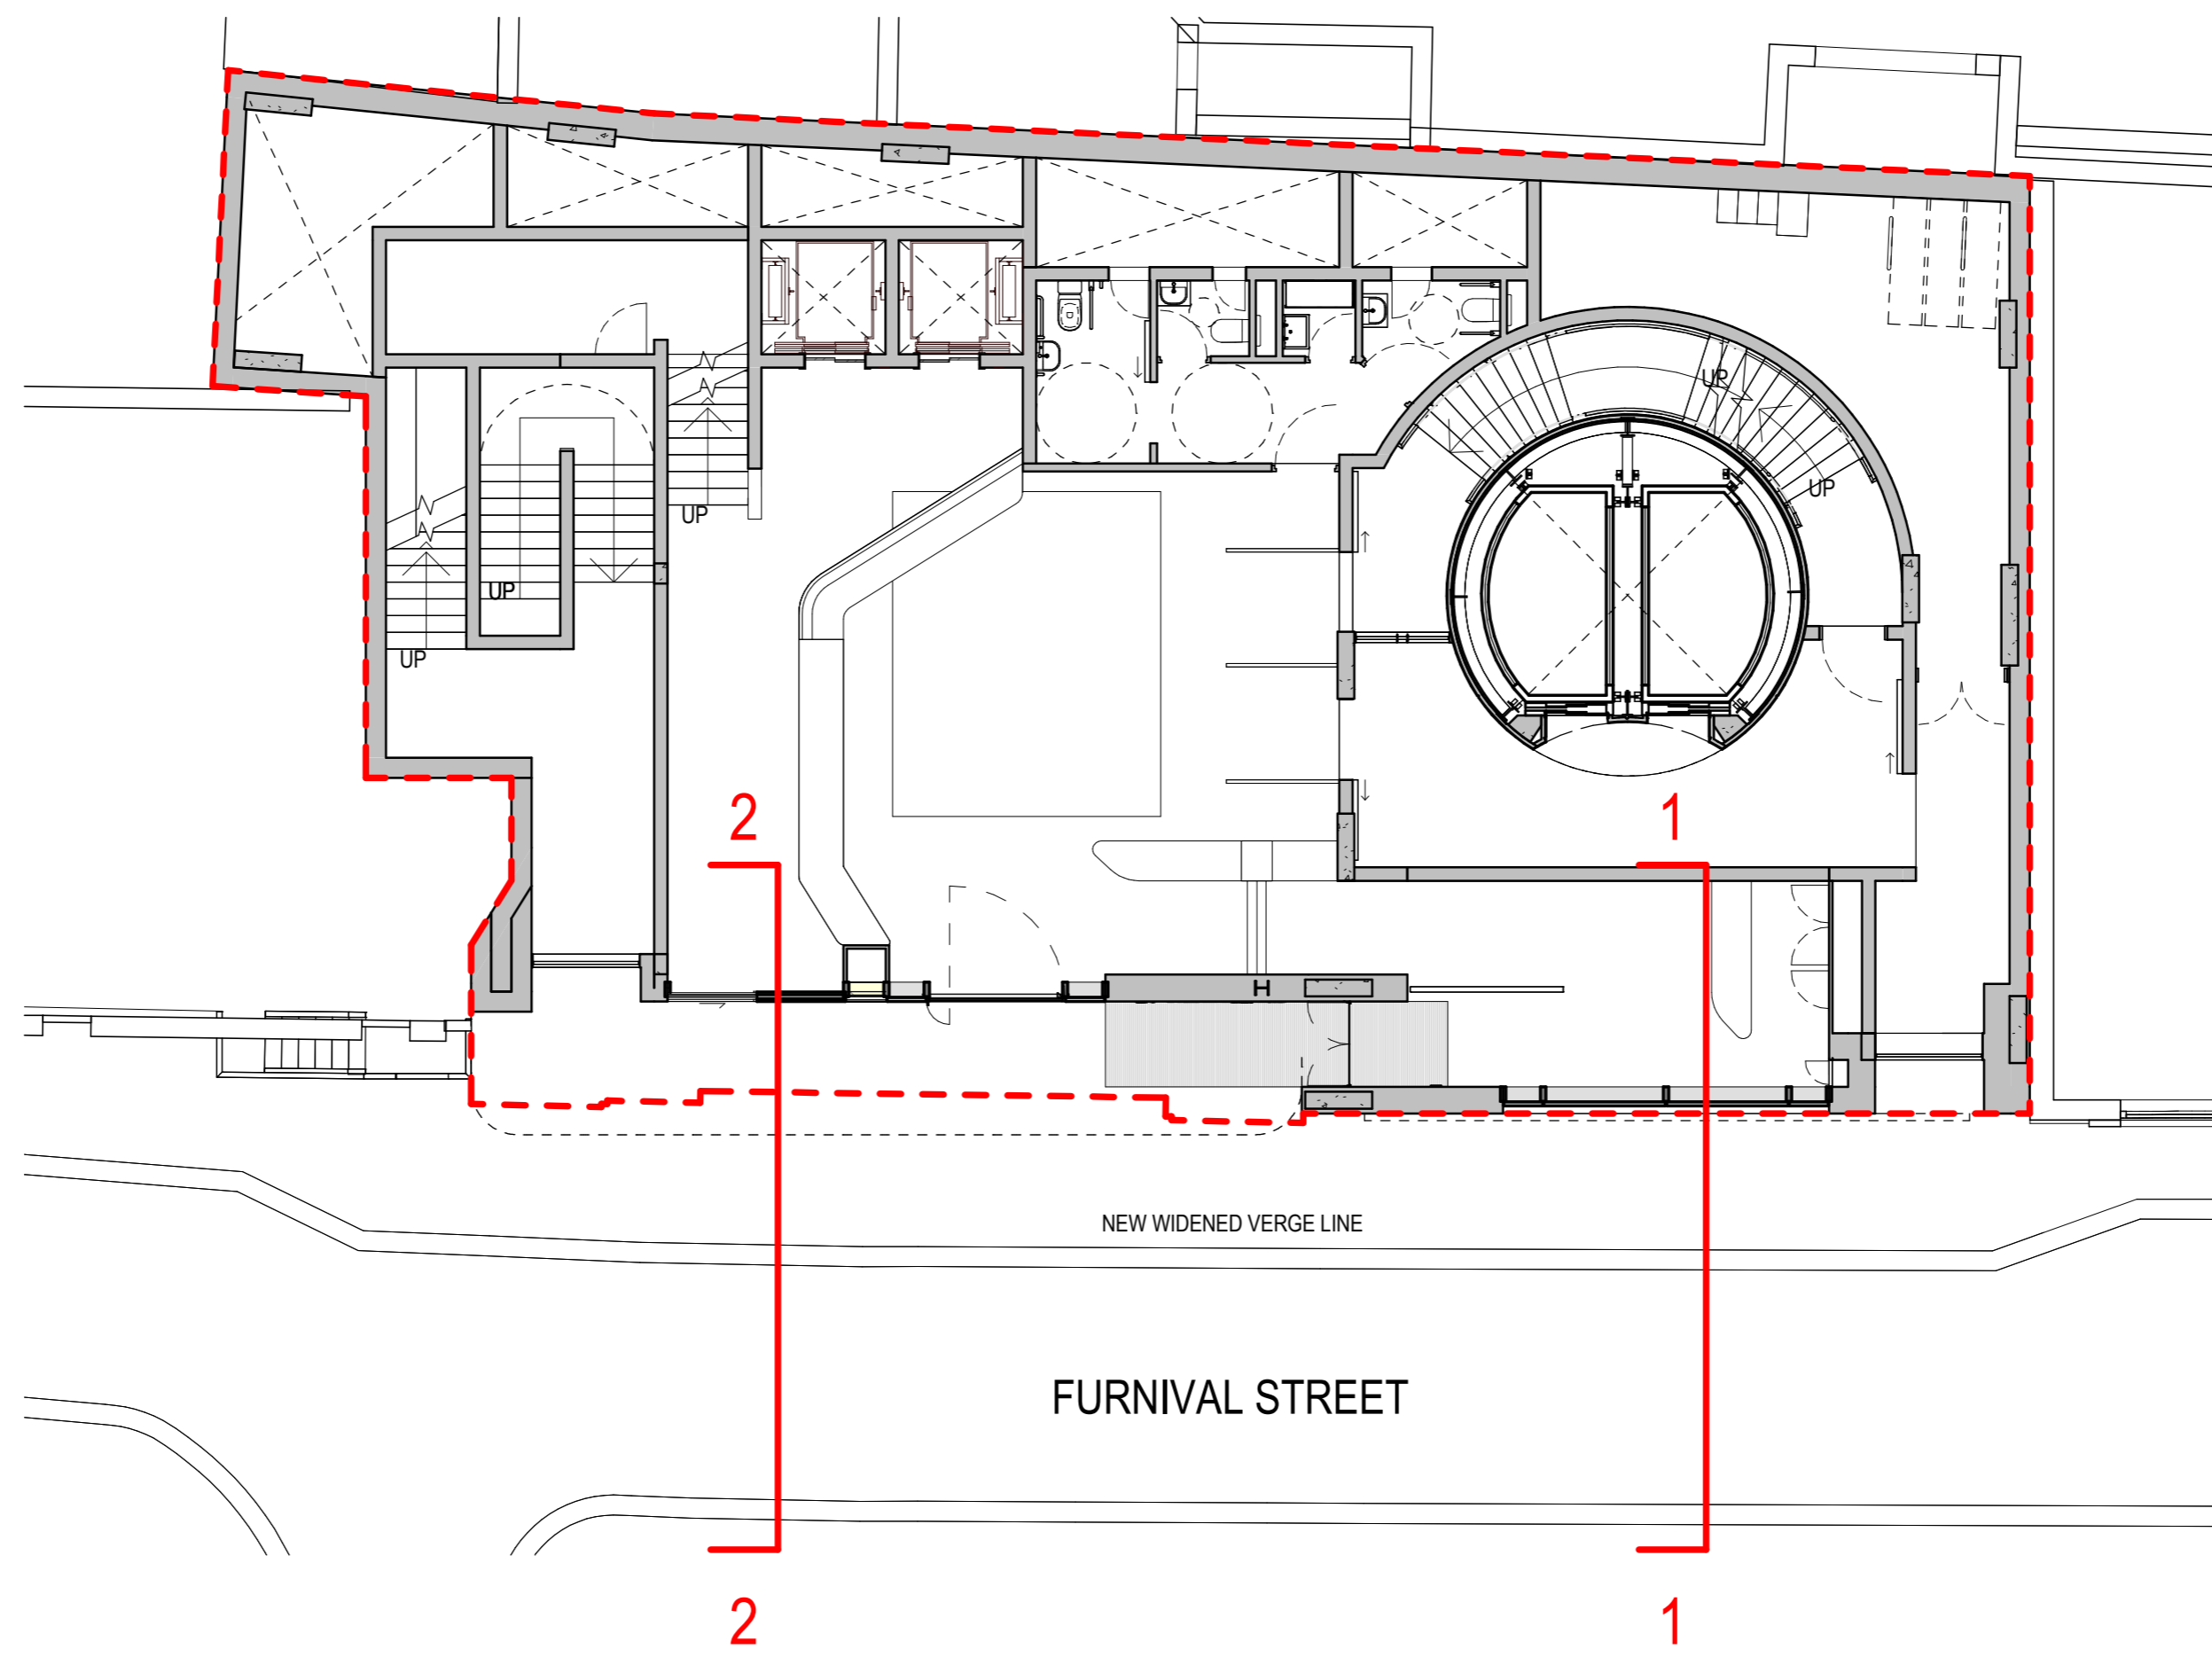


2 FURNIVAL ST 39 SETTING OUT SECTION
1:50

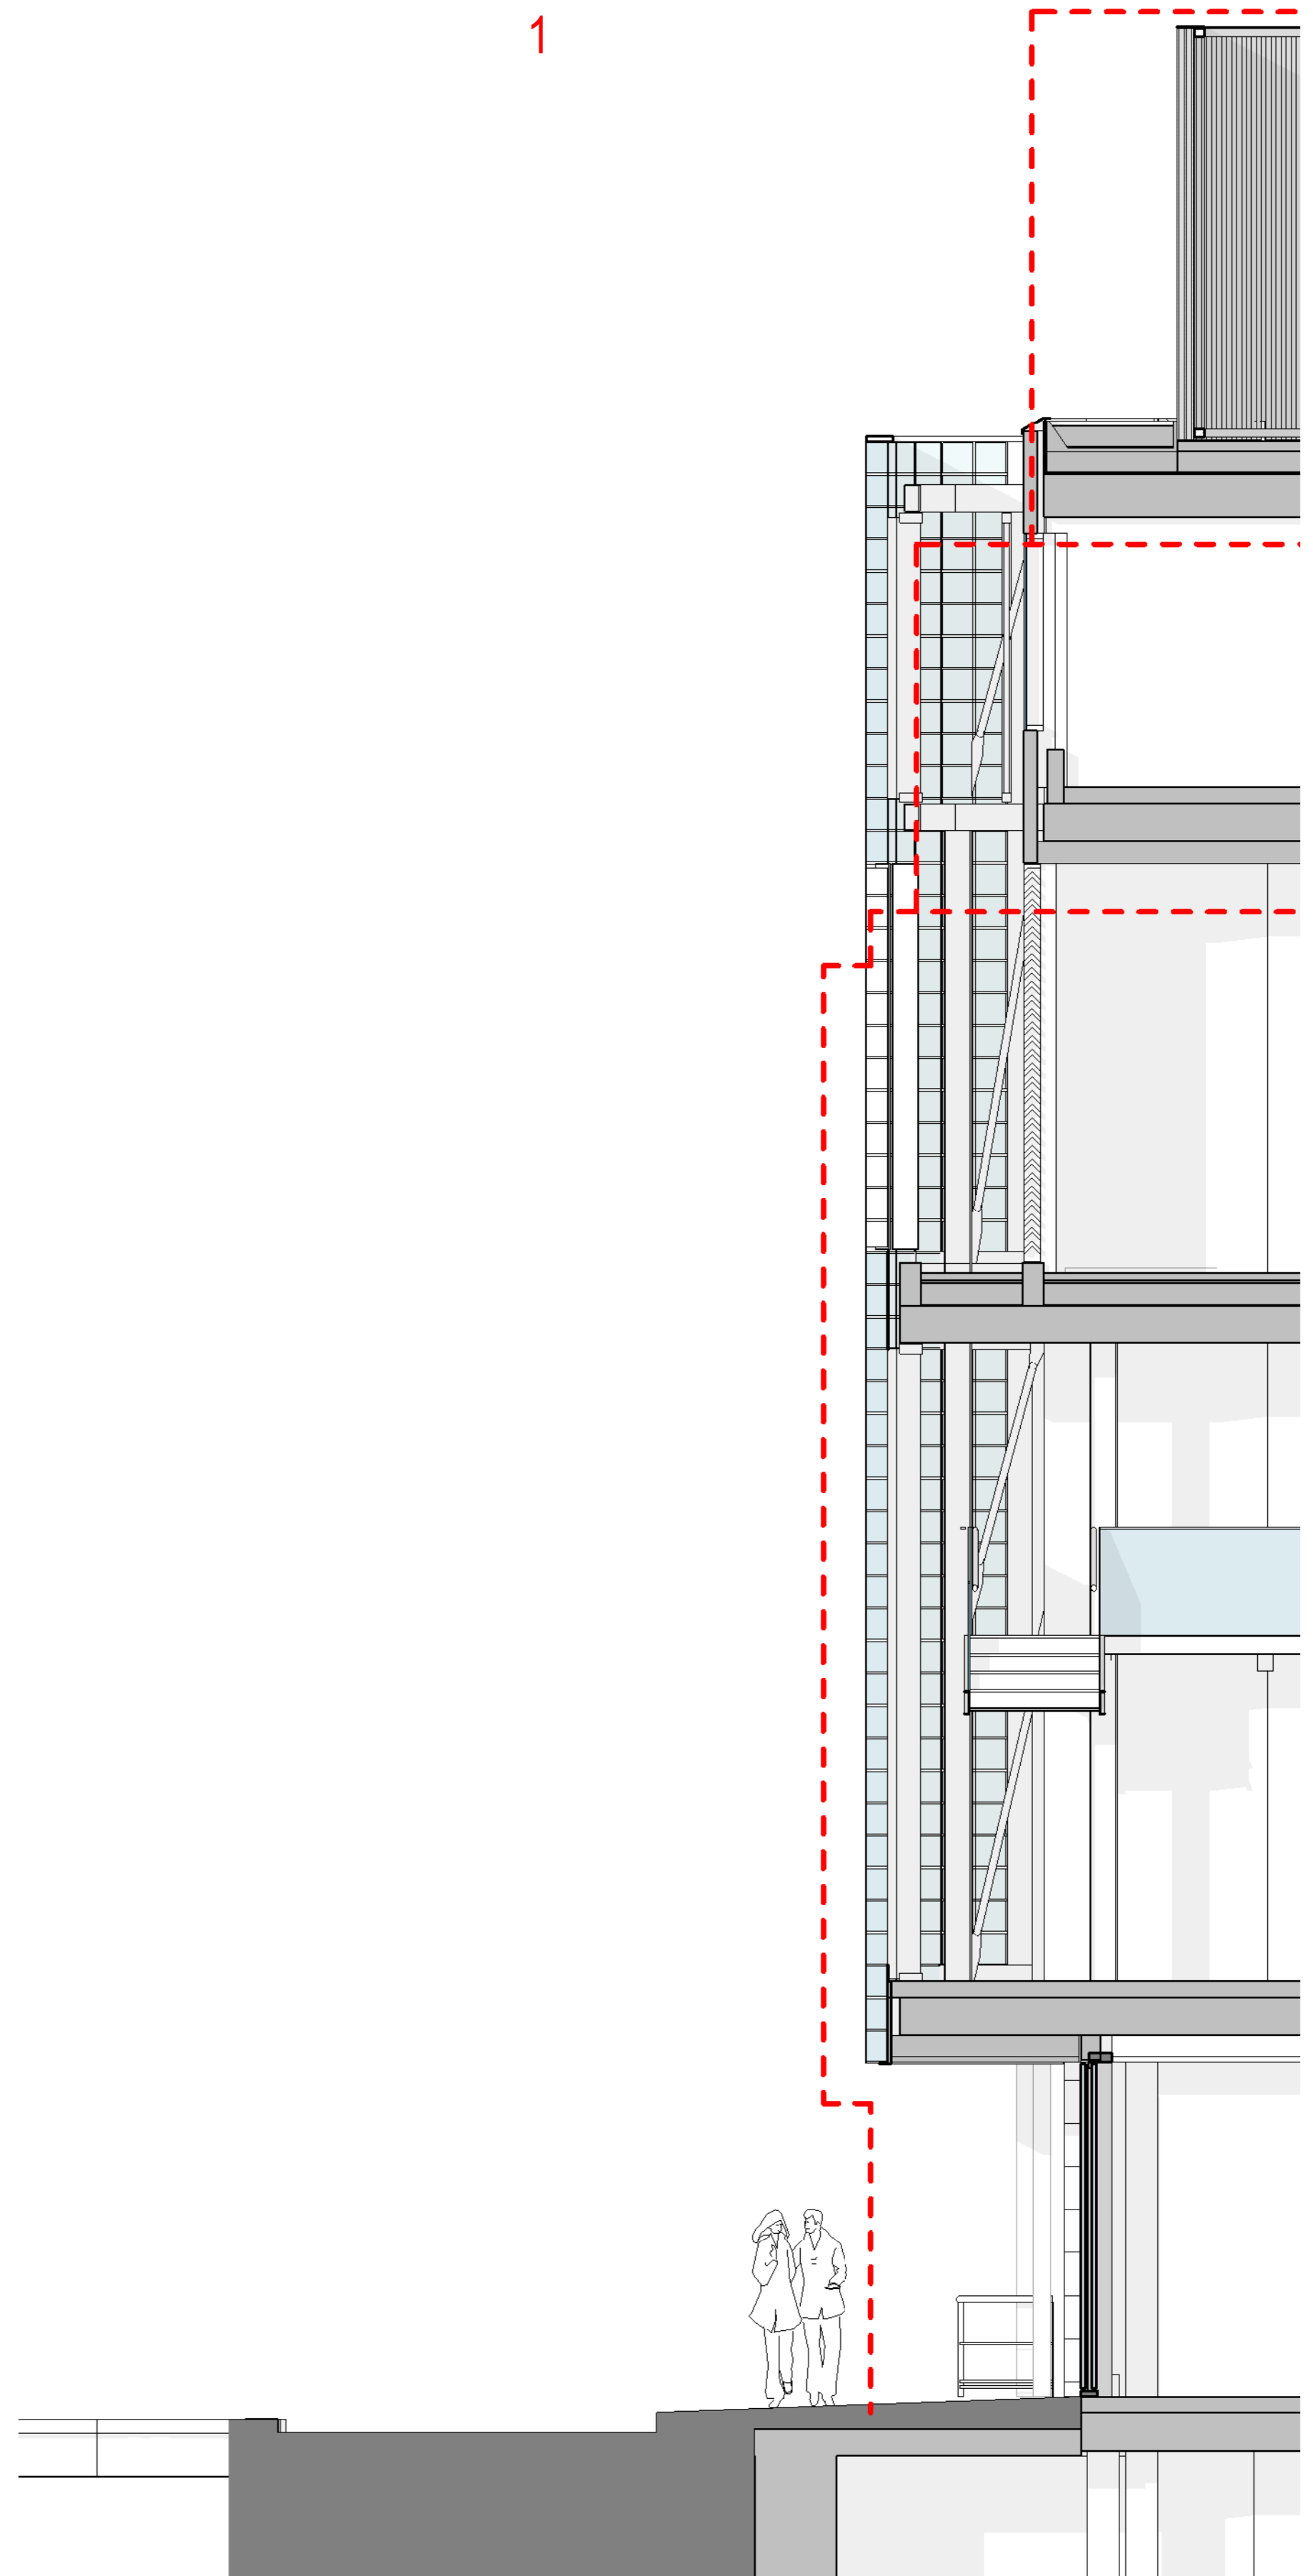

1 FURNIVAL ST 40 SETTING OUT SECTION
1:50

--- EXISTING BUILDING

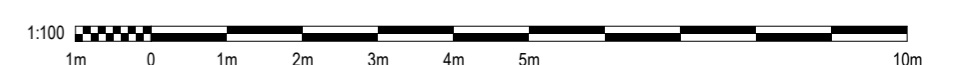

Rev	Date	Description
00	30/11/2023	FOR PLANNING

Do not scale. Use figured dimensions only. All dimensions to be checked on site.
All drawings to be read in conjunction with the engineers' drawings. Any discrepancies between consultants drawings to be reported to the architect before any work commences.
The contractor's attention is drawn to the Health & Safety matters identified in the Health & Safety plan as being potentially hazardous. These items should not be considered as a complete and final list. The work package contractor's normal Health & Safety obligations still apply when undertaking constructional operations both on and off site.

FOR PLANNING

Issue Status

Drawn By: KS Checked By: ME

Client
THE LONDON TUNNELS PLC

WilkinsonEyre

Wilkinson Eyre Architects
33 Bowling Green Lane, London
EC1R 0BJ, United Kingdom

+44 (0) 20 7608 7900 T
+44 (0) 20 7608 7901 F
www.wilkinsonseyre.com

Project
THE LONDON TUNNELS


Drawing Title
FURNIVAL STREET - WEST FACADE SETTING OUT

Scale at A1
As indicated

Drawing and CAD File Number
01820 - WEA - 01 - ZZ - PD - A - 3050

Rev
00

© Wilkinson Eyre Architects Ltd

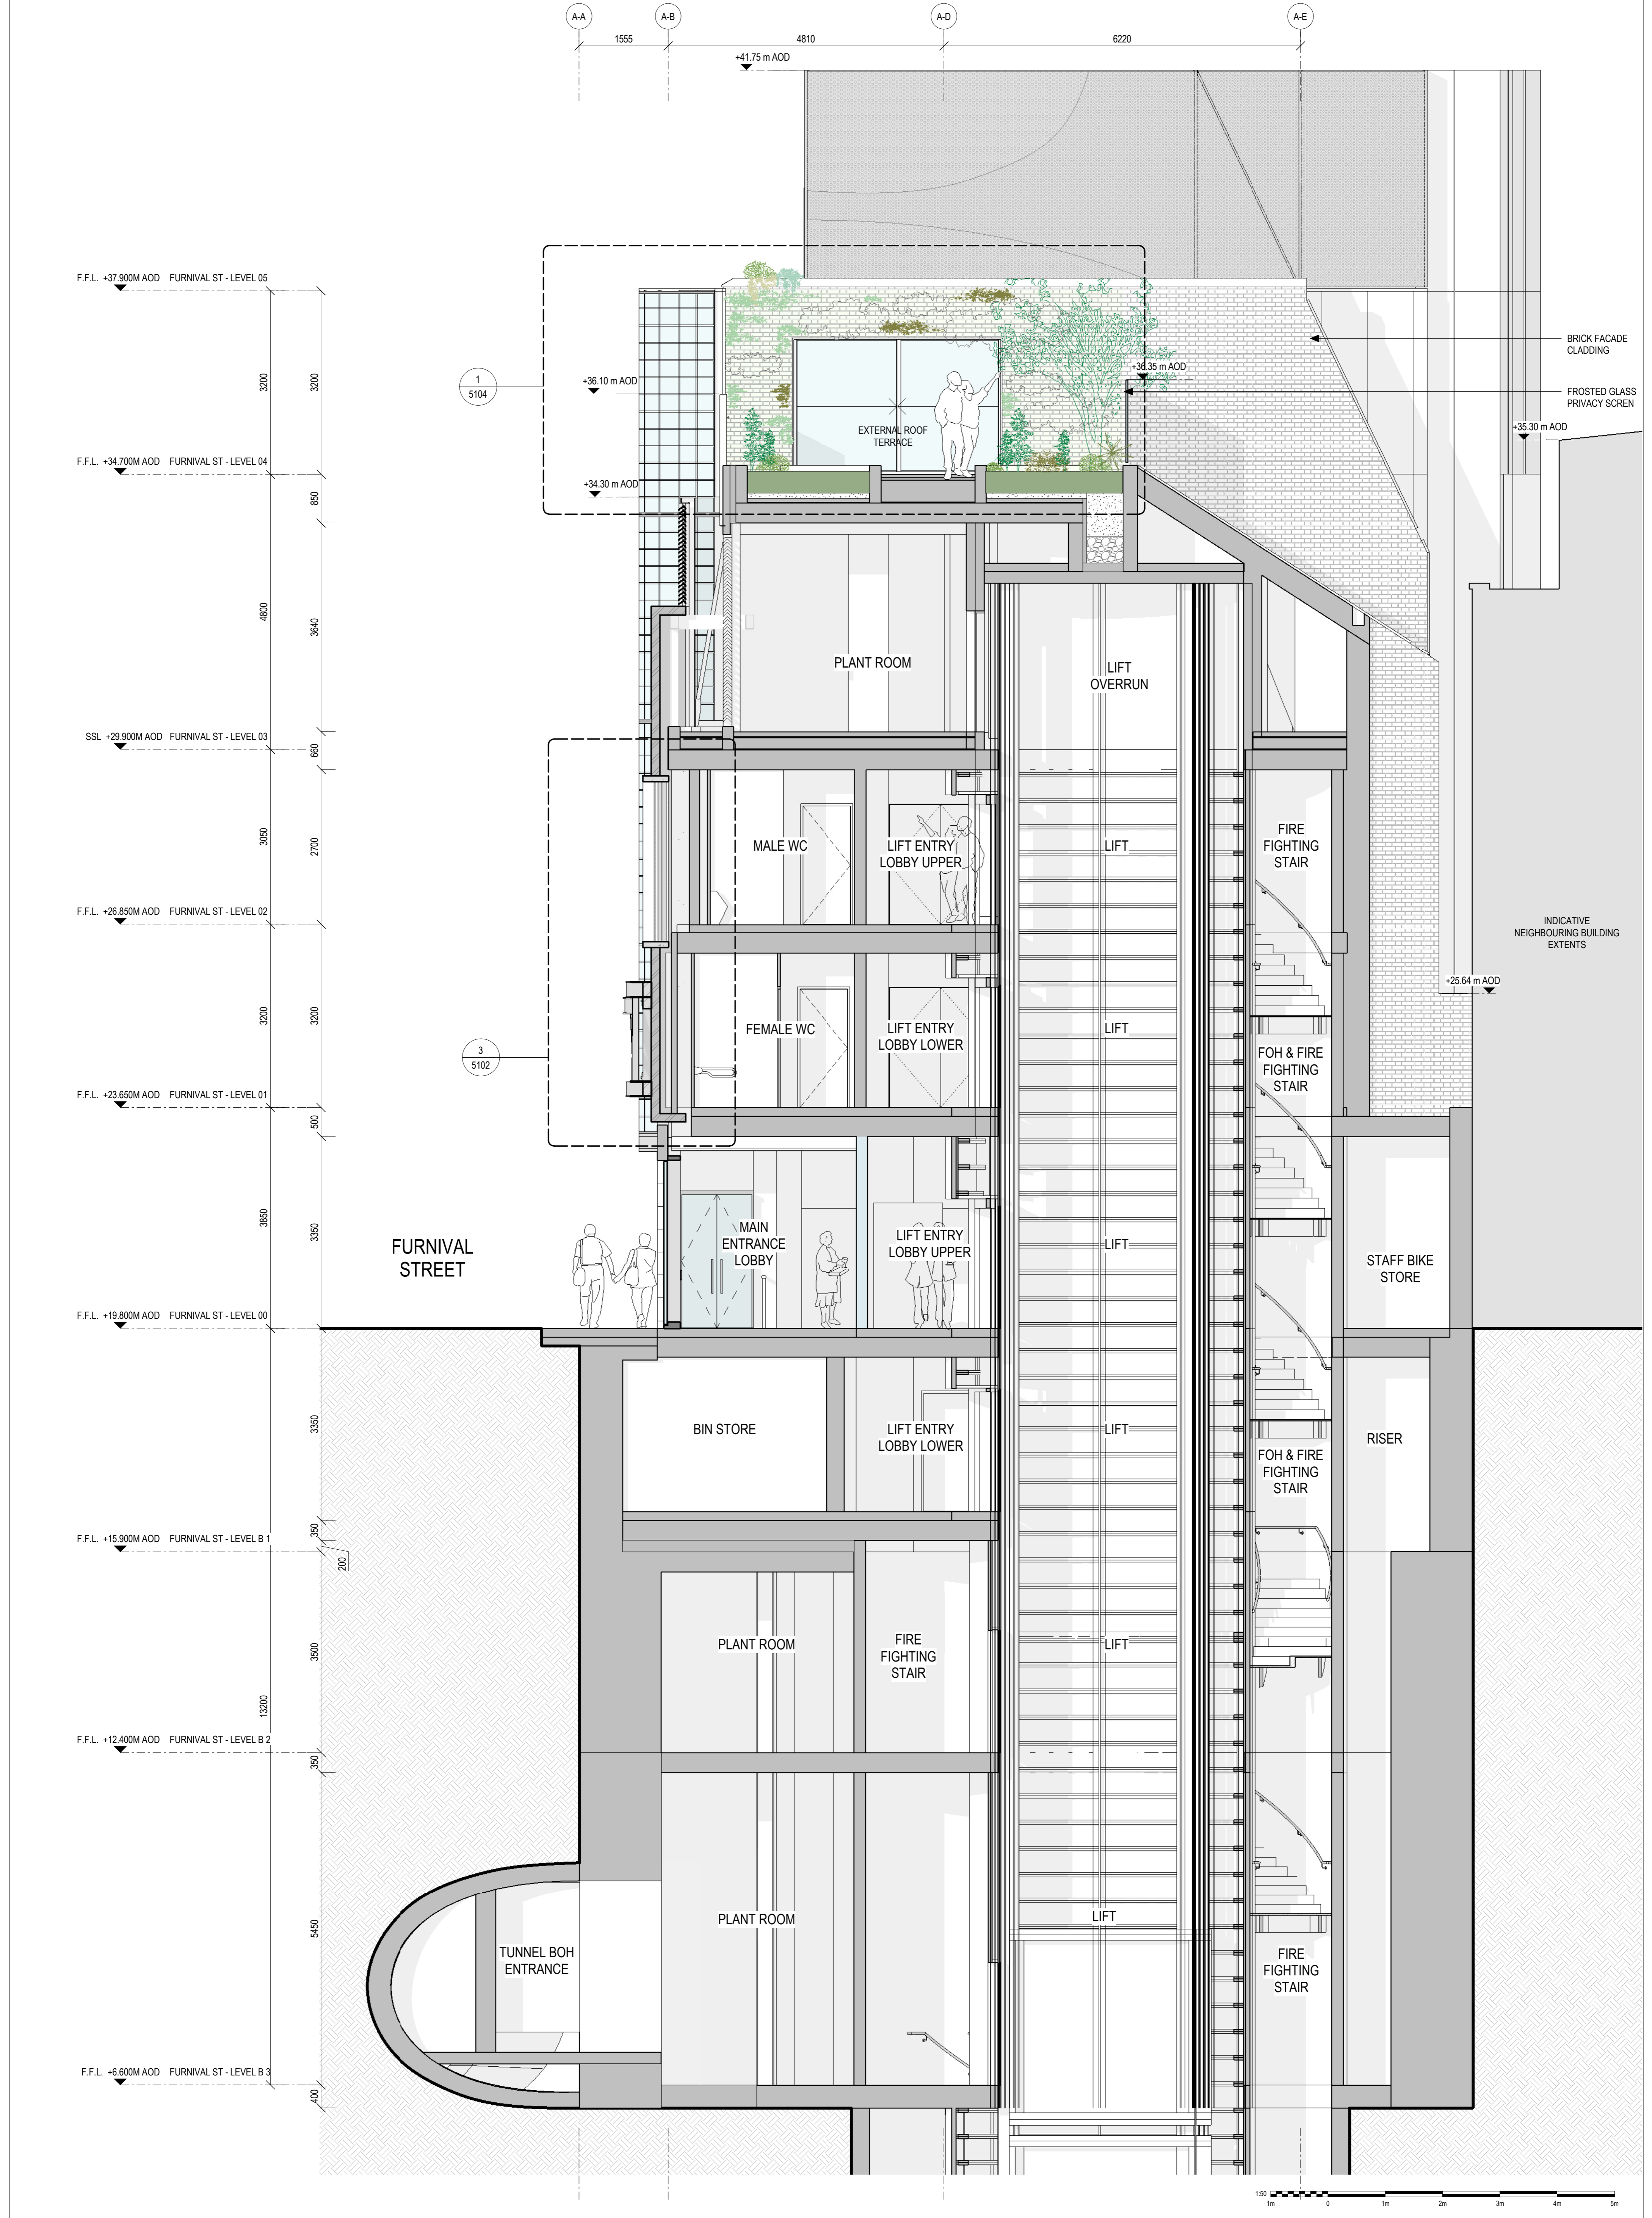

Rev	Date	Description
01	18/04/2024	PLANNING ADDENDUM
00	30/11/2023	FOR PLANNING


Do not scale. Use figured dimensions only. All dimensions to be checked on site.
 All drawings to be read in conjunction with the engineers' drawings. Any discrepancies between consultants drawings to be reported to the architect before any work commences.
 The contractor's attention is drawn to the Health & Safety matters identified in the Health & Safety plan as being potentially hazardous. These items should not be considered as a complete and final list. The work package contractor's normal Health & Safety obligations still apply when undertaking constructional operations both on and off site.

Issue Status
PLANNING ADDENDUM
 Drawn By DC Checked By JS

Client
THE LONDON TUNNELS PLC
 LONDON TUNNELS

WilkinsonEyre
 Wilkinson Eyre Architects
 33 Bowling Green Lane, London
 EC1R 0BJ, United Kingdom
 +44 (0) 20 7608 7900 T
 +44 (0) 20 7608 7901 F
 www.wilkinsonseyre.com

Project
THE LONDON TUNNELS
 Drawing Title
FURNIVAL STREET - GA BUILDING SECTION AA
 Scale at A1
1:50
 Drawing and CAD File Number
01820 - WEA - 01 - AA - PD - A - 3100
 Rev
01
 © Wilkinson Eyre Architects Ltd

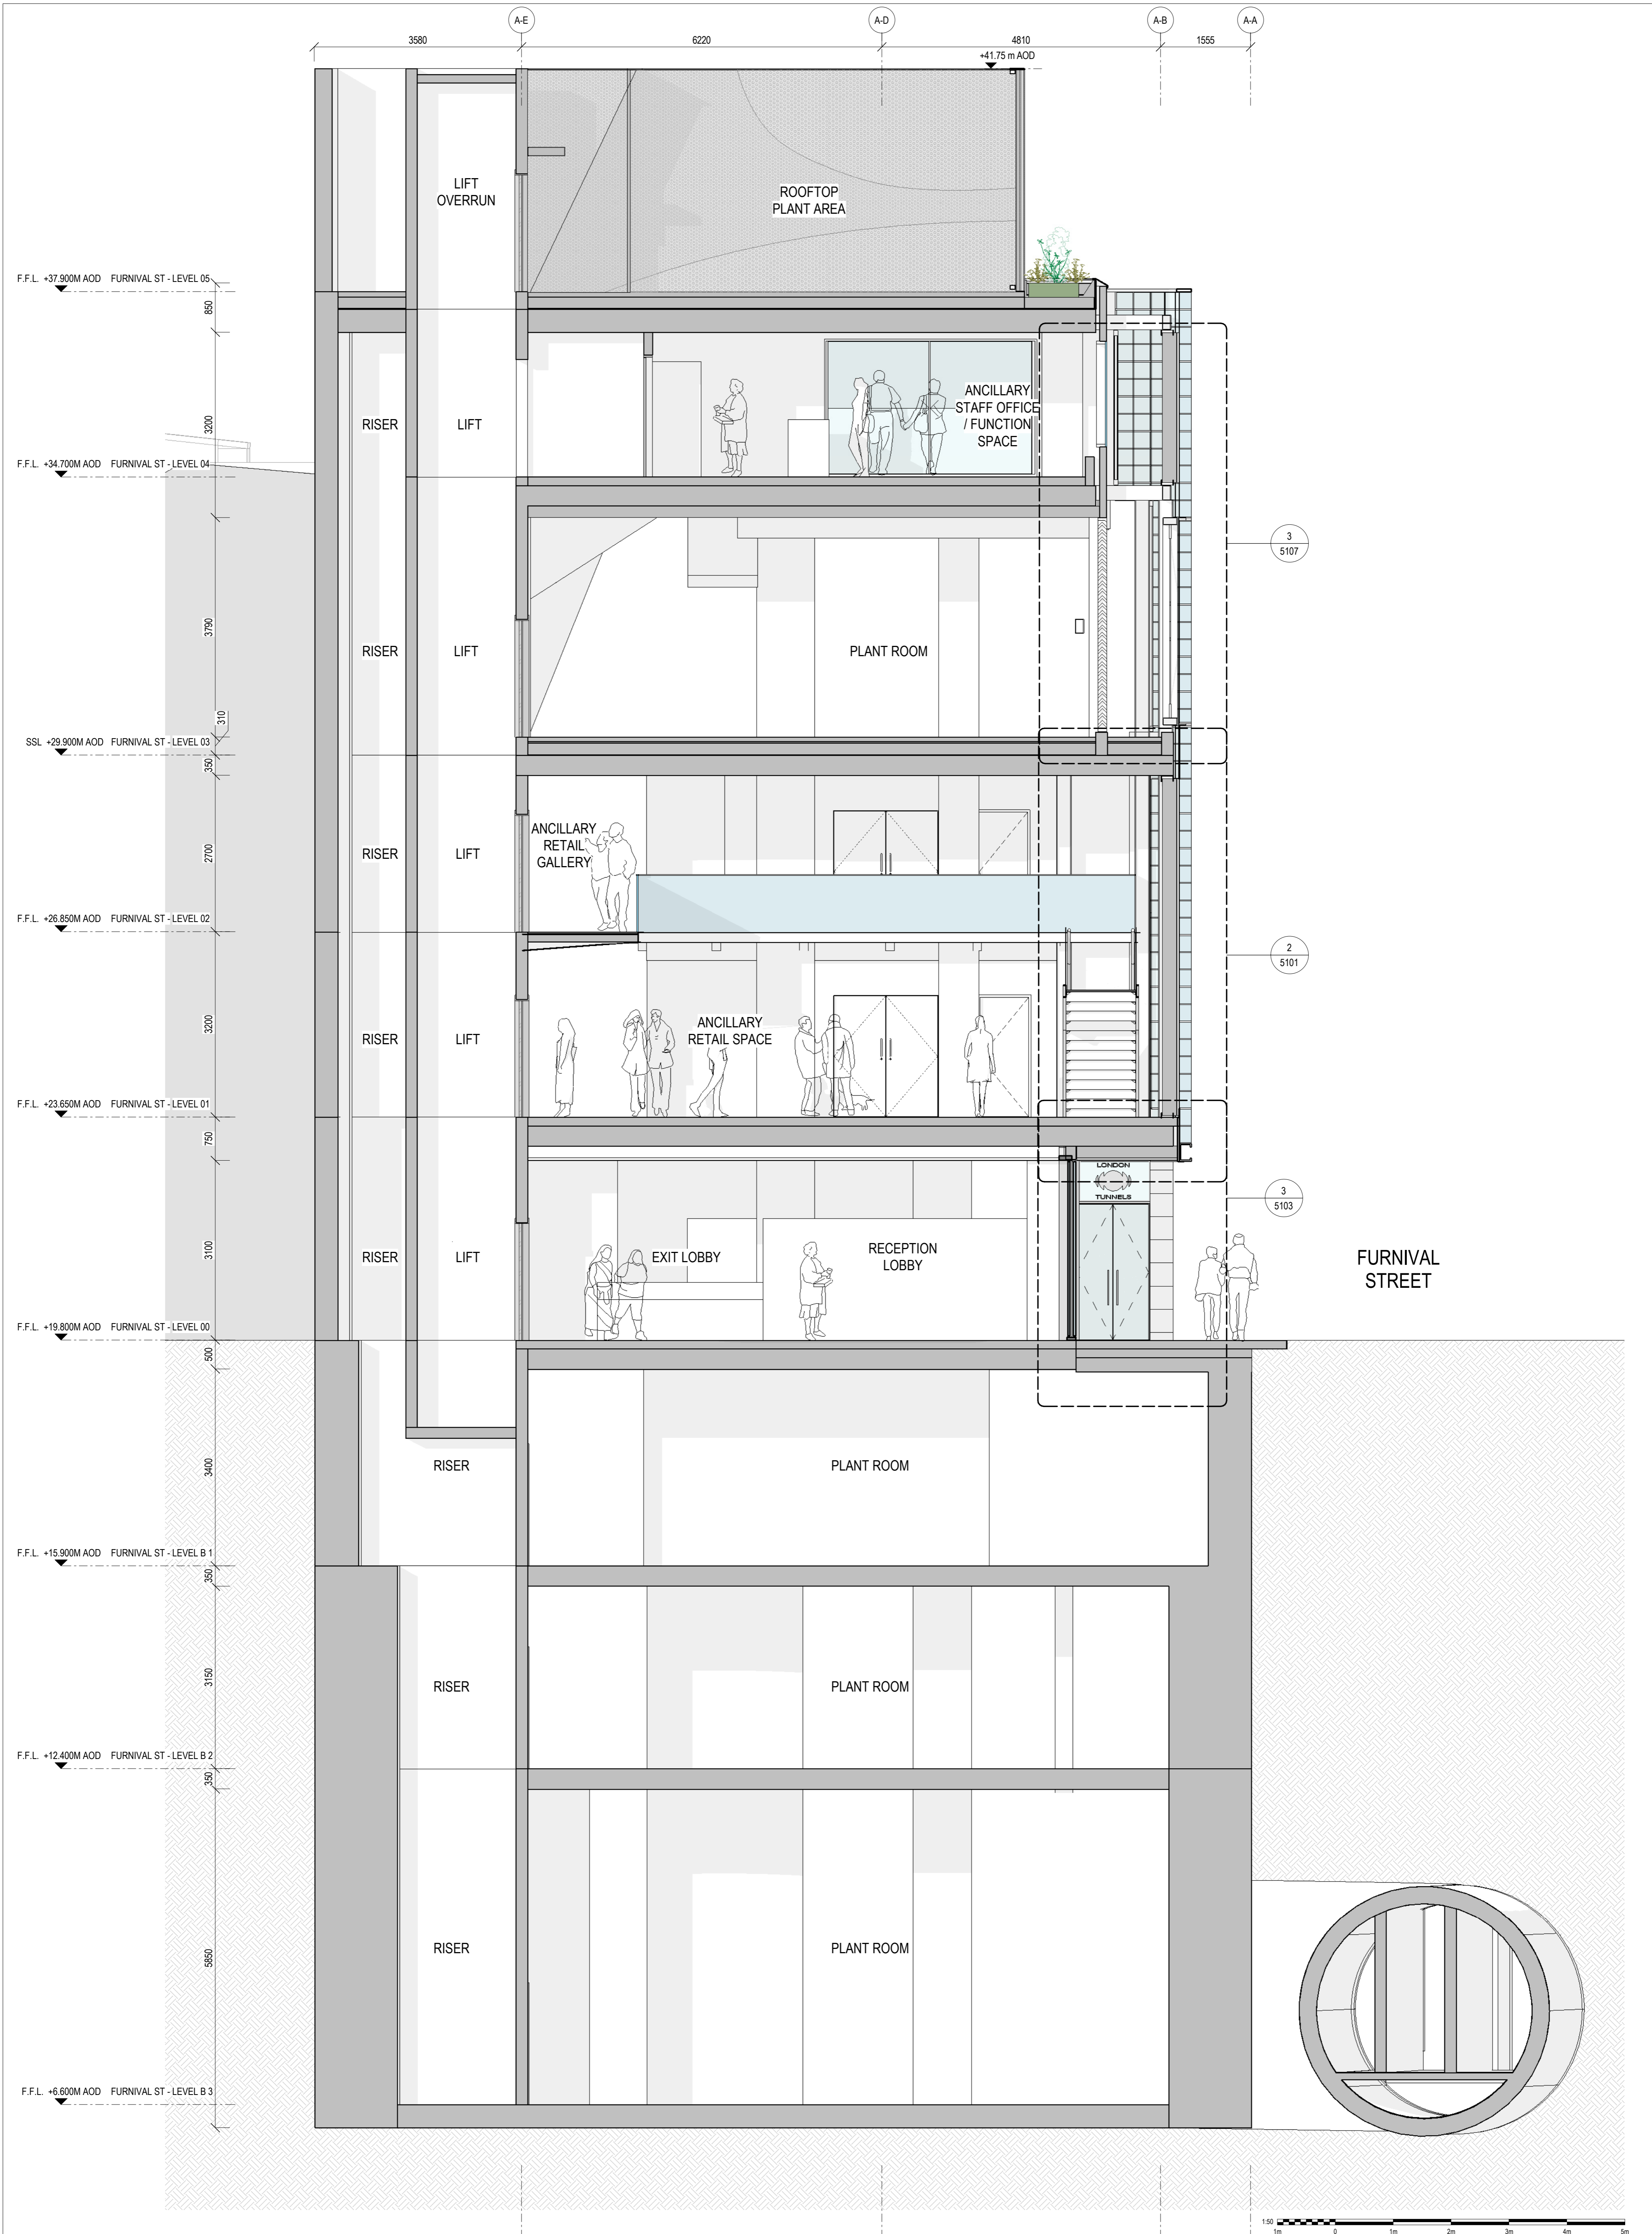

Rev	Date	Description
01	18/04/2024	PLANNING ADDENDUM
00	30/11/2023	FOR PLANNING

Do not scale. Use figured dimensions only. All dimensions to be checked on site.
 All drawings to be read in conjunction with the engineers' drawings. Any discrepancies between consultants drawings to be reported to the architect before any work commences.
 The contractor's attention is drawn to the Health & Safety matters identified in the Health & Safety plan as being potentially hazardous. These items should not be considered as a complete and final list. The work package contractor's normal Health & Safety obligations still apply when undertaking constructional operations both on and off site.



Issue Status
PLANNING ADDENDUM
 Drawn By DC Checked By JS

Client
THE LONDON TUNNELS PLC



WilkinsonEyre
 Wilkinson Eyre Architects
 33 Bowling Green Lane, London
 EC1R 0BJ, United Kingdom
 +44 (0) 20 7608 7900 T
 +44 (0) 20 7608 7901 F
 www.wilkinsoneye.com

Project
THE LONDON TUNNELS
 Drawing Title
FURNIVAL STREET - GA BUILDING SECTION BB
 Scale at A1
1:50
 Drawing and CAD File Number
01820 - WEA - 01 - BB - PD - A - 3101
 Rev
01

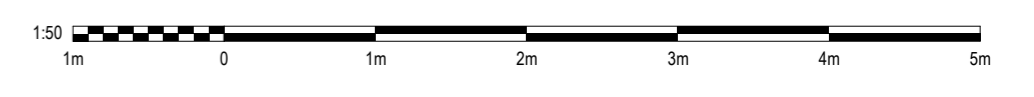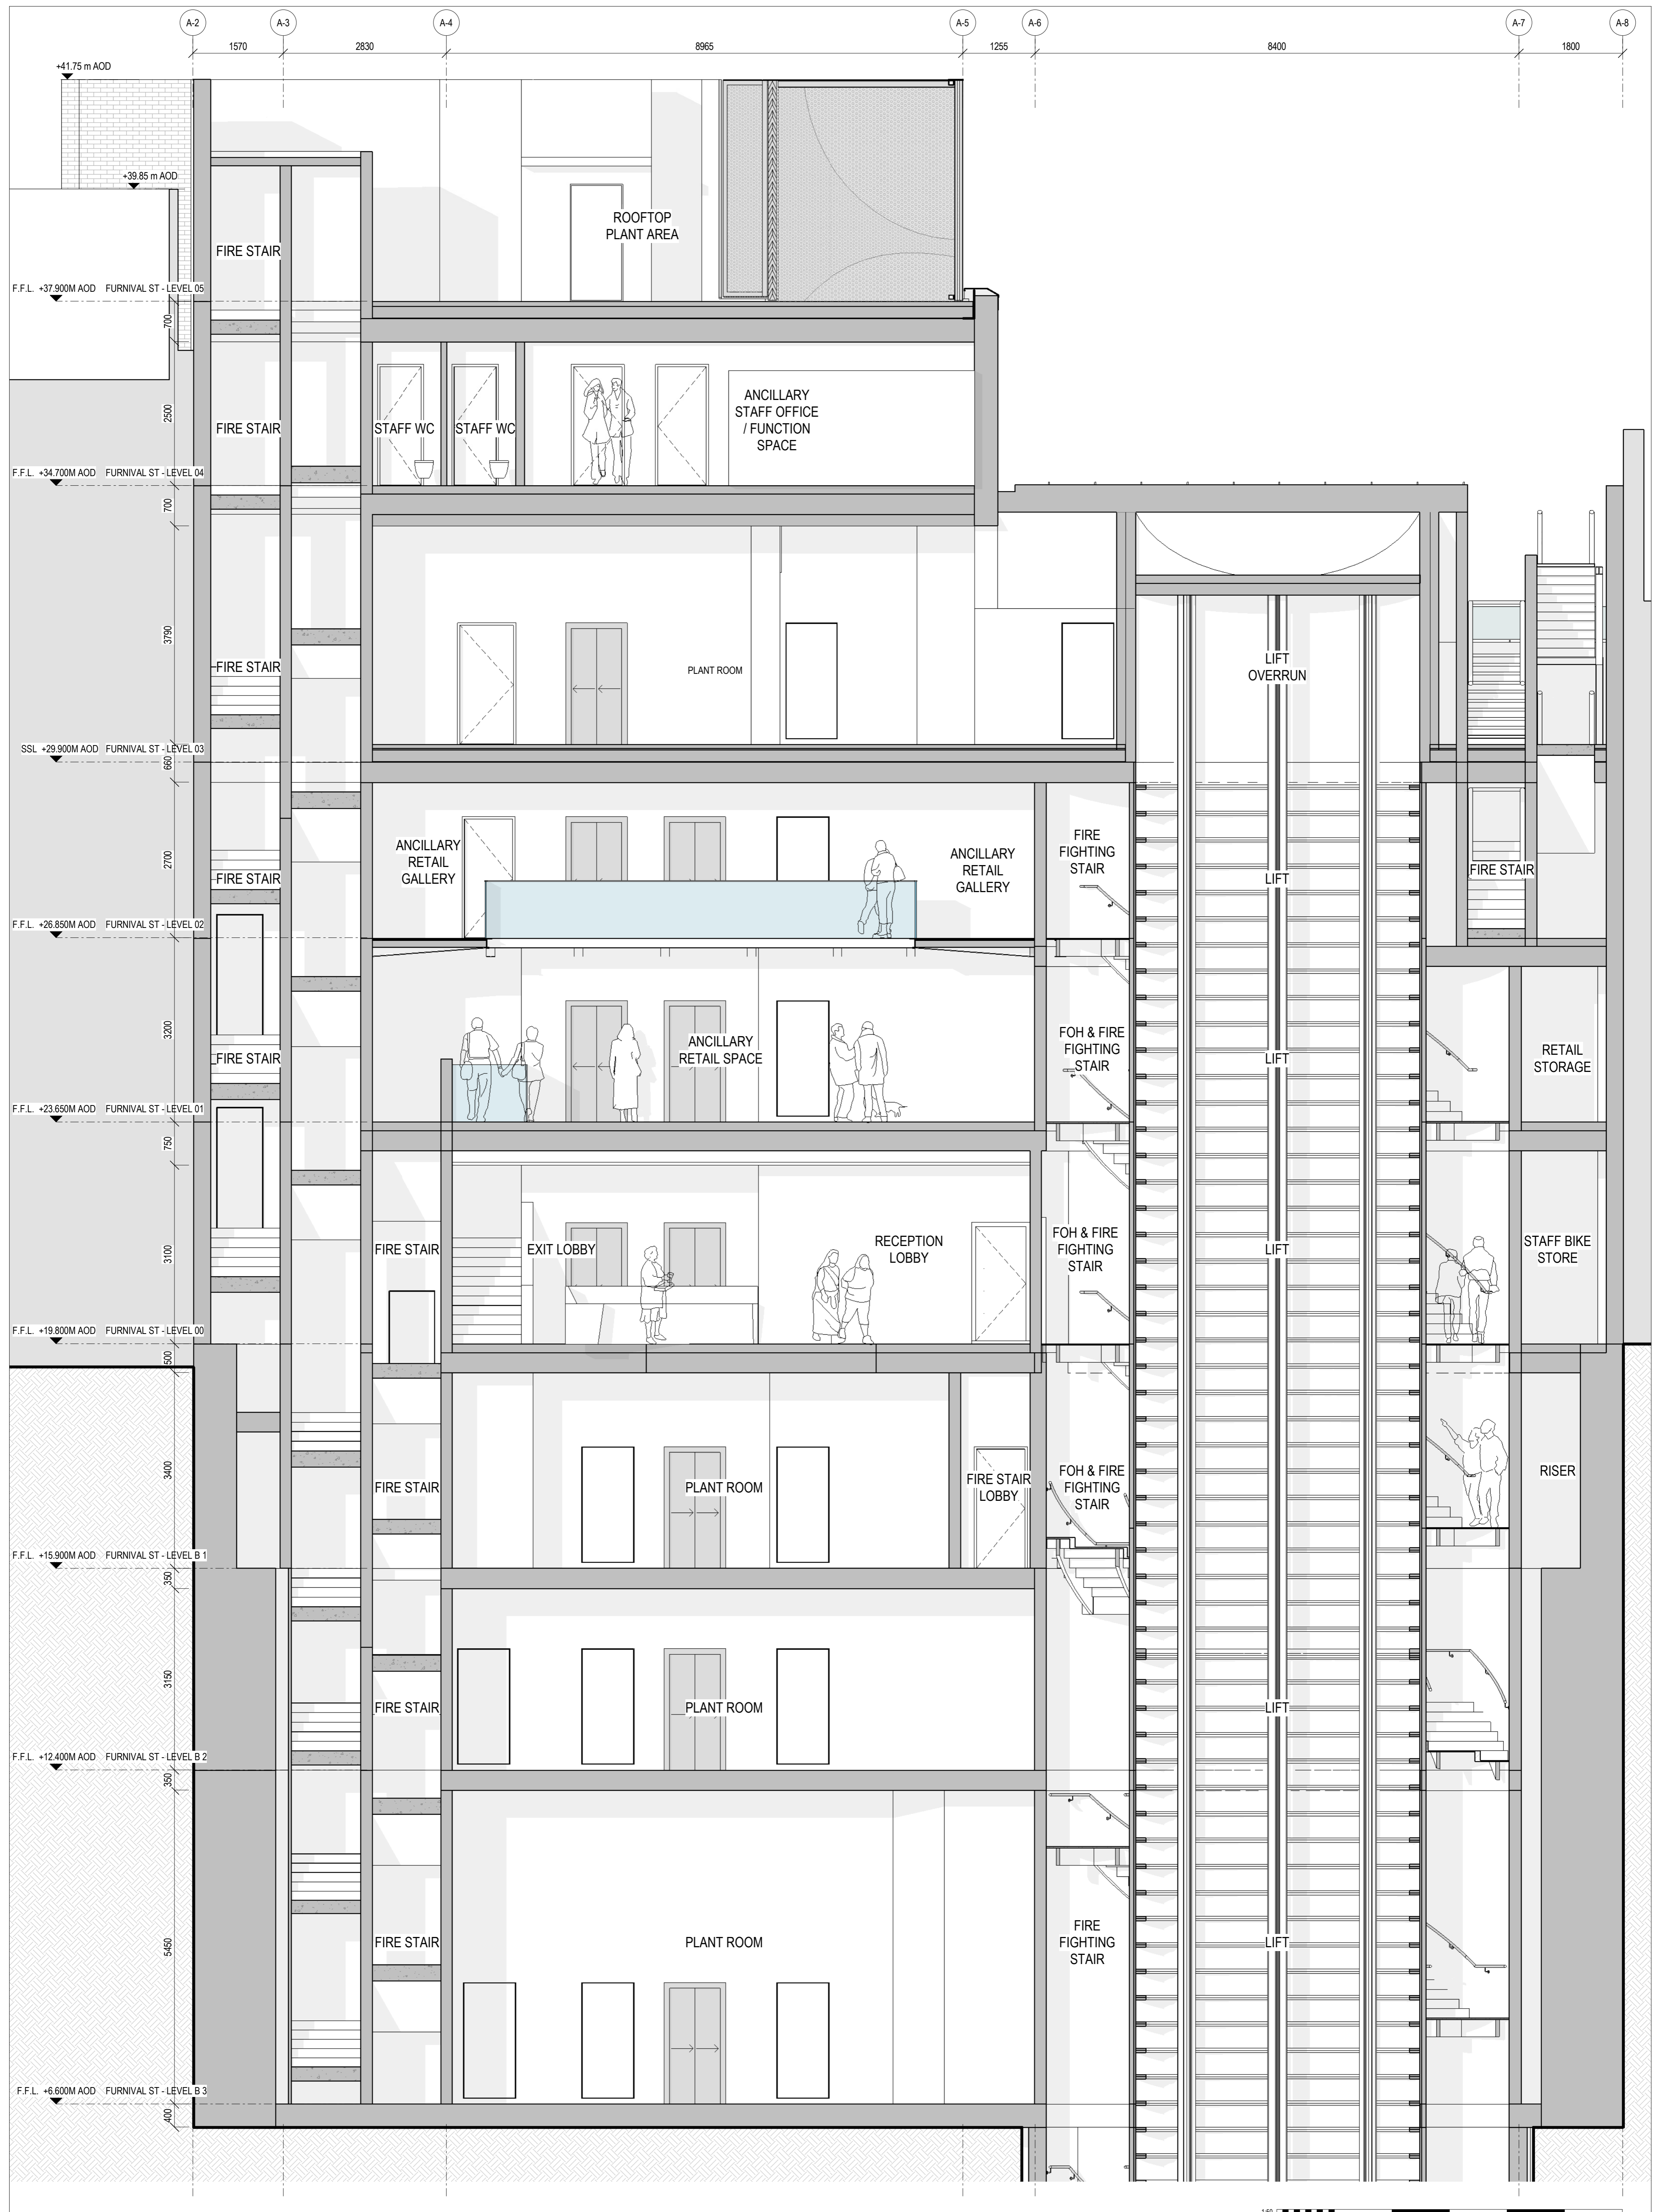

Rev	Date	Description
01	18/04/2024	PLANNING ADDENDUM
00	30/11/2023	FOR PLANNING



Do not scale. Use figured dimensions only. All dimensions to be checked on site.
 All drawings to be read in conjunction with the engineers' drawings. Any discrepancies between consultants drawings to be reported to the architect before any work commences.
 The contractor's attention is drawn to the Health & Safety matters identified in the Health & Safety plan as being potentially hazardous. These items should not be considered as a complete and final list.
 The work package contractor's normal Health & Safety obligations still apply when undertaking constructional operations both on and off site.

Issue Status
PLANNING ADDENDUM
 Drawn By DC Checked By JS

Client
THE LONDON TUNNELS PLC
 LONDON TUNNELS

WilkinsonEyre
 Wilkinson Eyre Architects
 33 Bowling Green Lane, London
 EC1R 0BJ, United Kingdom
 +44 (0) 20 7608 7900 T
 +44 (0) 20 7608 7901 F
 www.wilkinsonseyre.com

Project
THE LONDON TUNNELS
 Drawing Title
FURNIVAL STREET - GA BUILDING SECTION CC
 Scale at A1
1 : 50
 Drawing and CAD File Number
01820 - WEA - 01 - CC - PD - A - 3102
 Rev
01
 © Wilkinson Eyre Architects Ltd

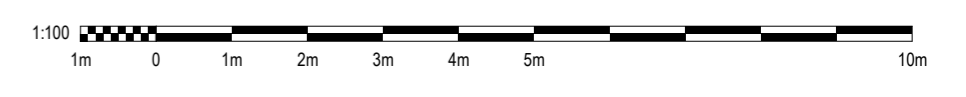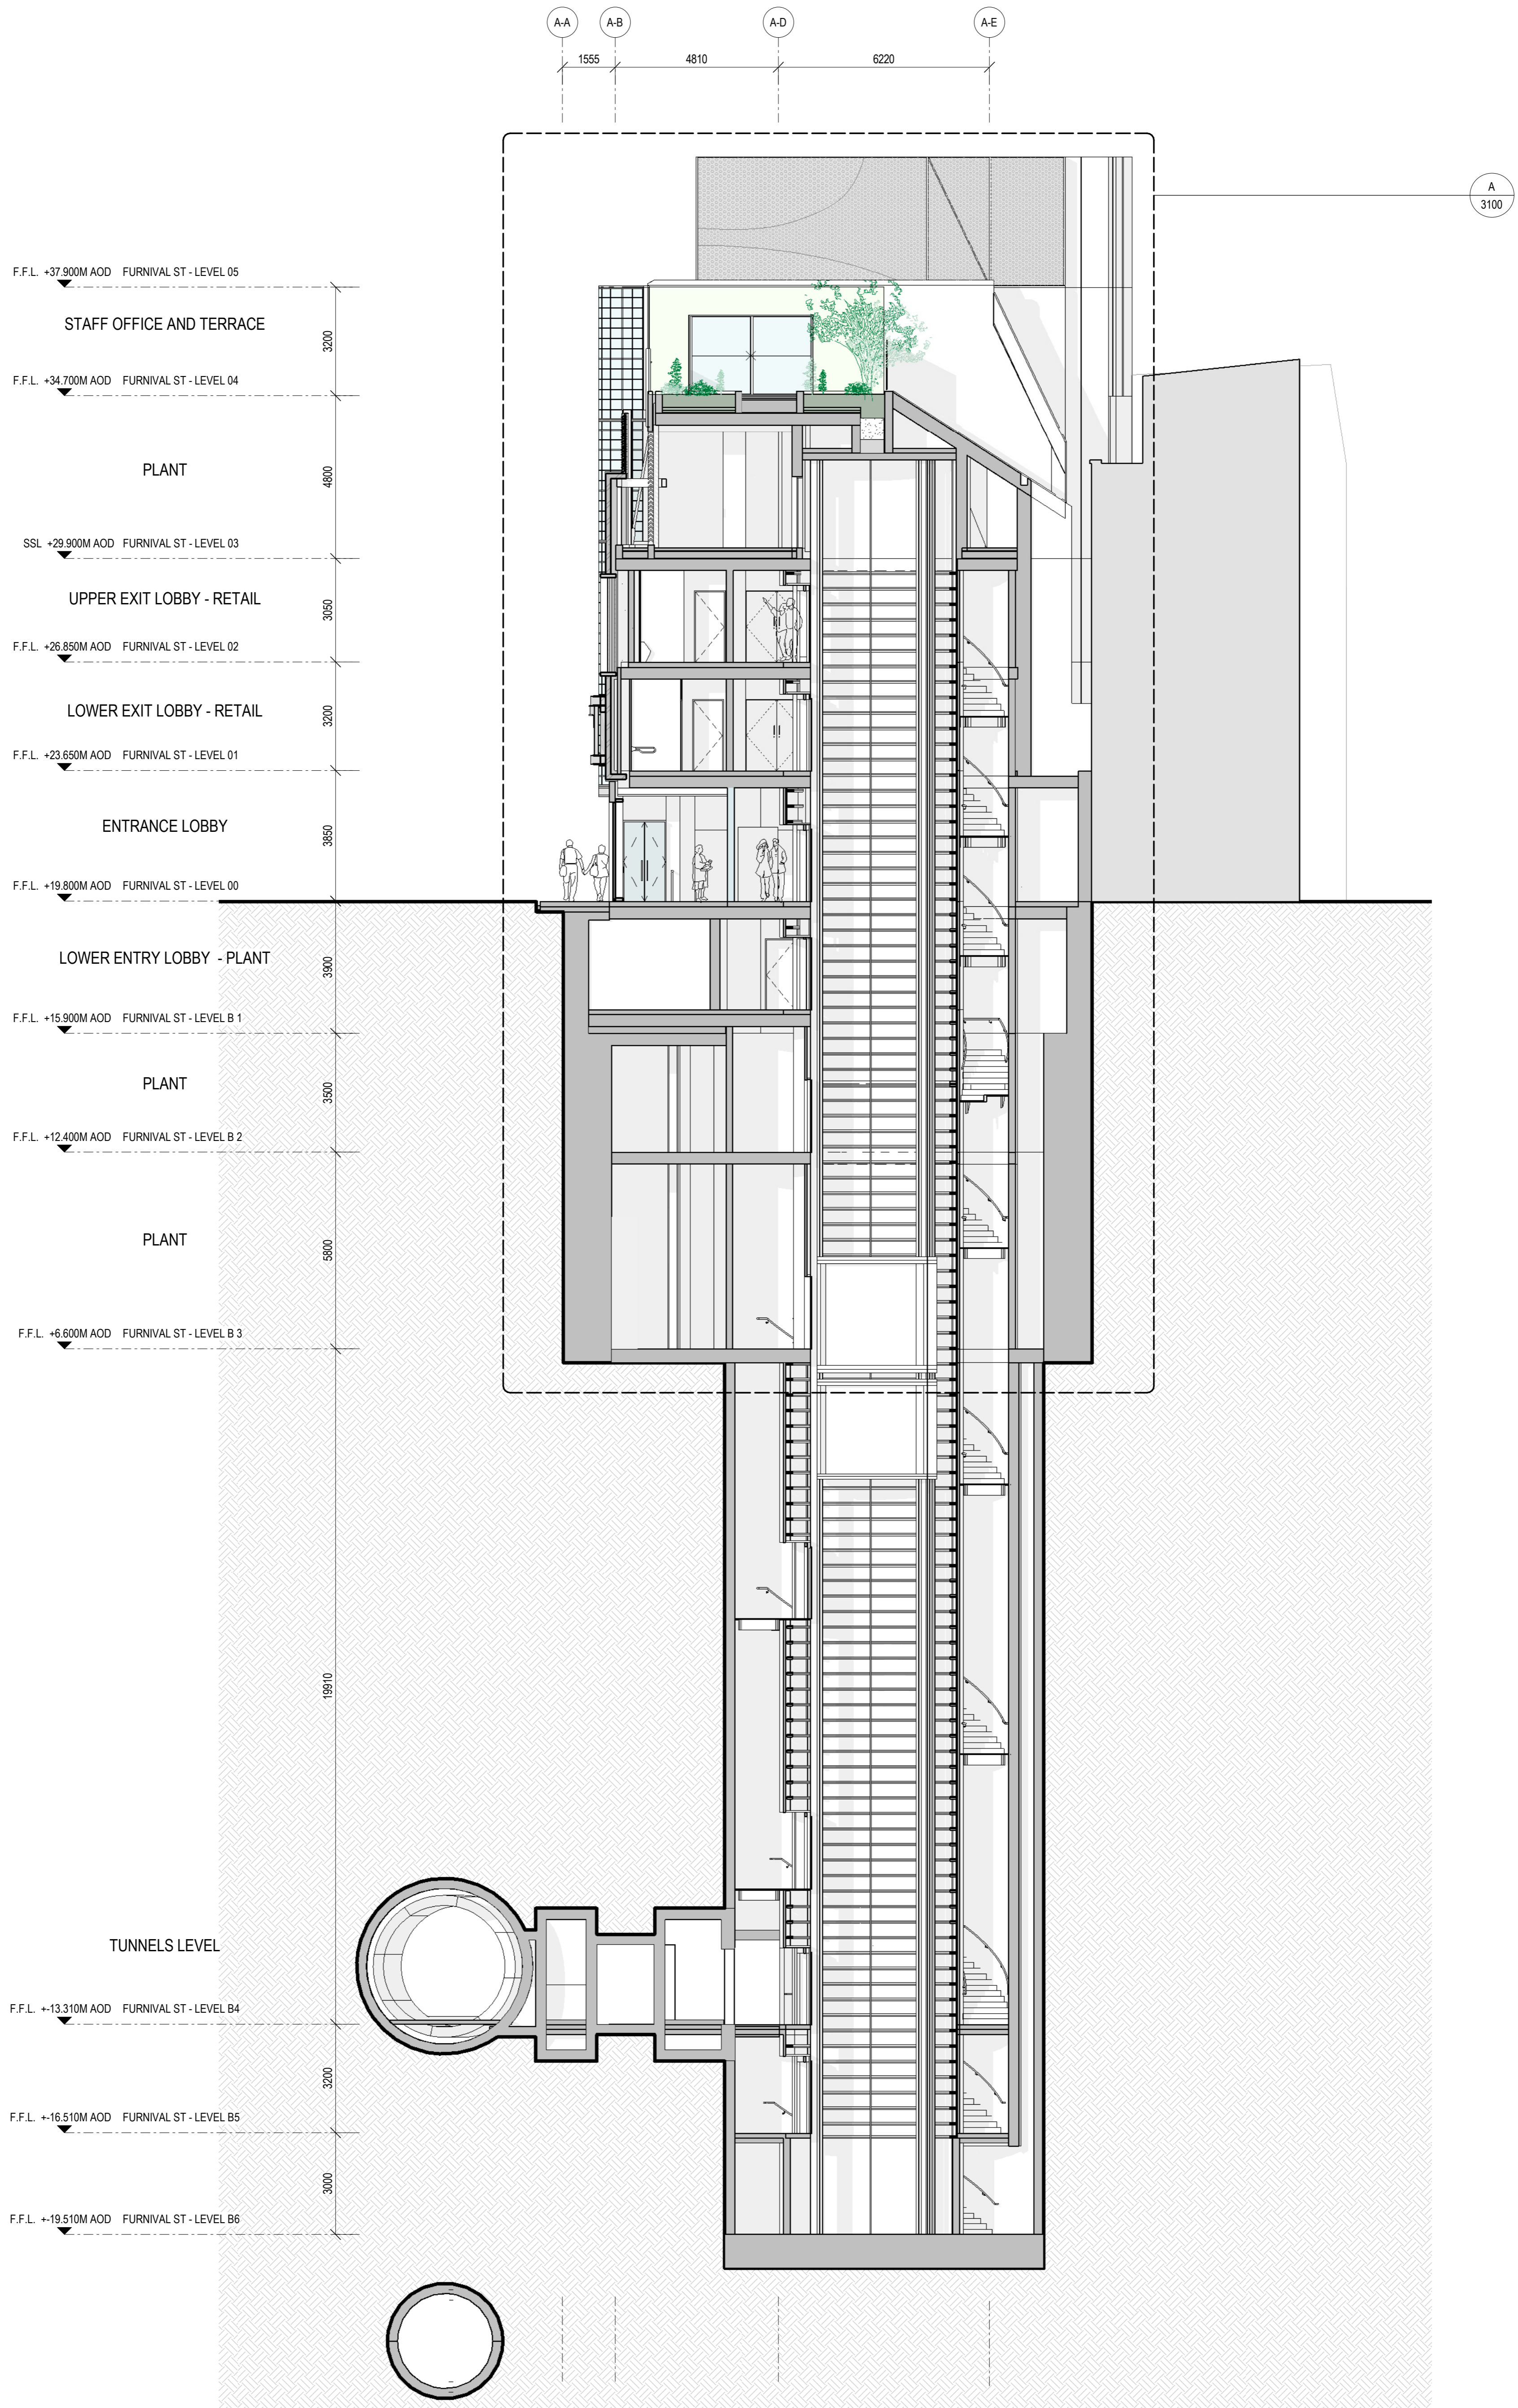

Rev	Date	Description
01	18/04/2024	PLANNING ADDENDUM
00	30/11/2023	FOR PLANNING


Do not scale. Use figured dimensions only. All dimensions to be checked on site.
 All drawings to be read in conjunction with the engineers' drawings. Any discrepancies between consultants drawings to be reported to the architect before any work commences.
 The contractor's attention is drawn to the Health & Safety matters identified in the Health & Safety plan as being potentially hazardous. These items should not be considered as a complete and final list. The work package contractor's normal Health & Safety obligations still apply when undertaking constructional operations both on and off site.

Issue Status
PLANNING ADDENDUM
 Drawn By DC Checked By JS


Client
THE LONDON TUNNELS PLC

WilkinsonEyre
 Wilkinson Eyre Architects
 33 Bowling Green Lane, London
 ECR1 0BJ, United Kingdom
 +44 (0) 20 7608 7900 T
 +44 (0) 20 7608 7901 F
 www.wilkinsoneye.com

Project
THE LONDON TUNNELS
 Drawing Title
FURNIVAL STREET - GA SHAFT SECTION AA
 Scale at A1
1 : 100
 Drawing and CAD File Number
01820 - WEA - 01 - AA - PD - A - 3103
 Rev
01
 © Wilkinson Eyre Architects Ltd

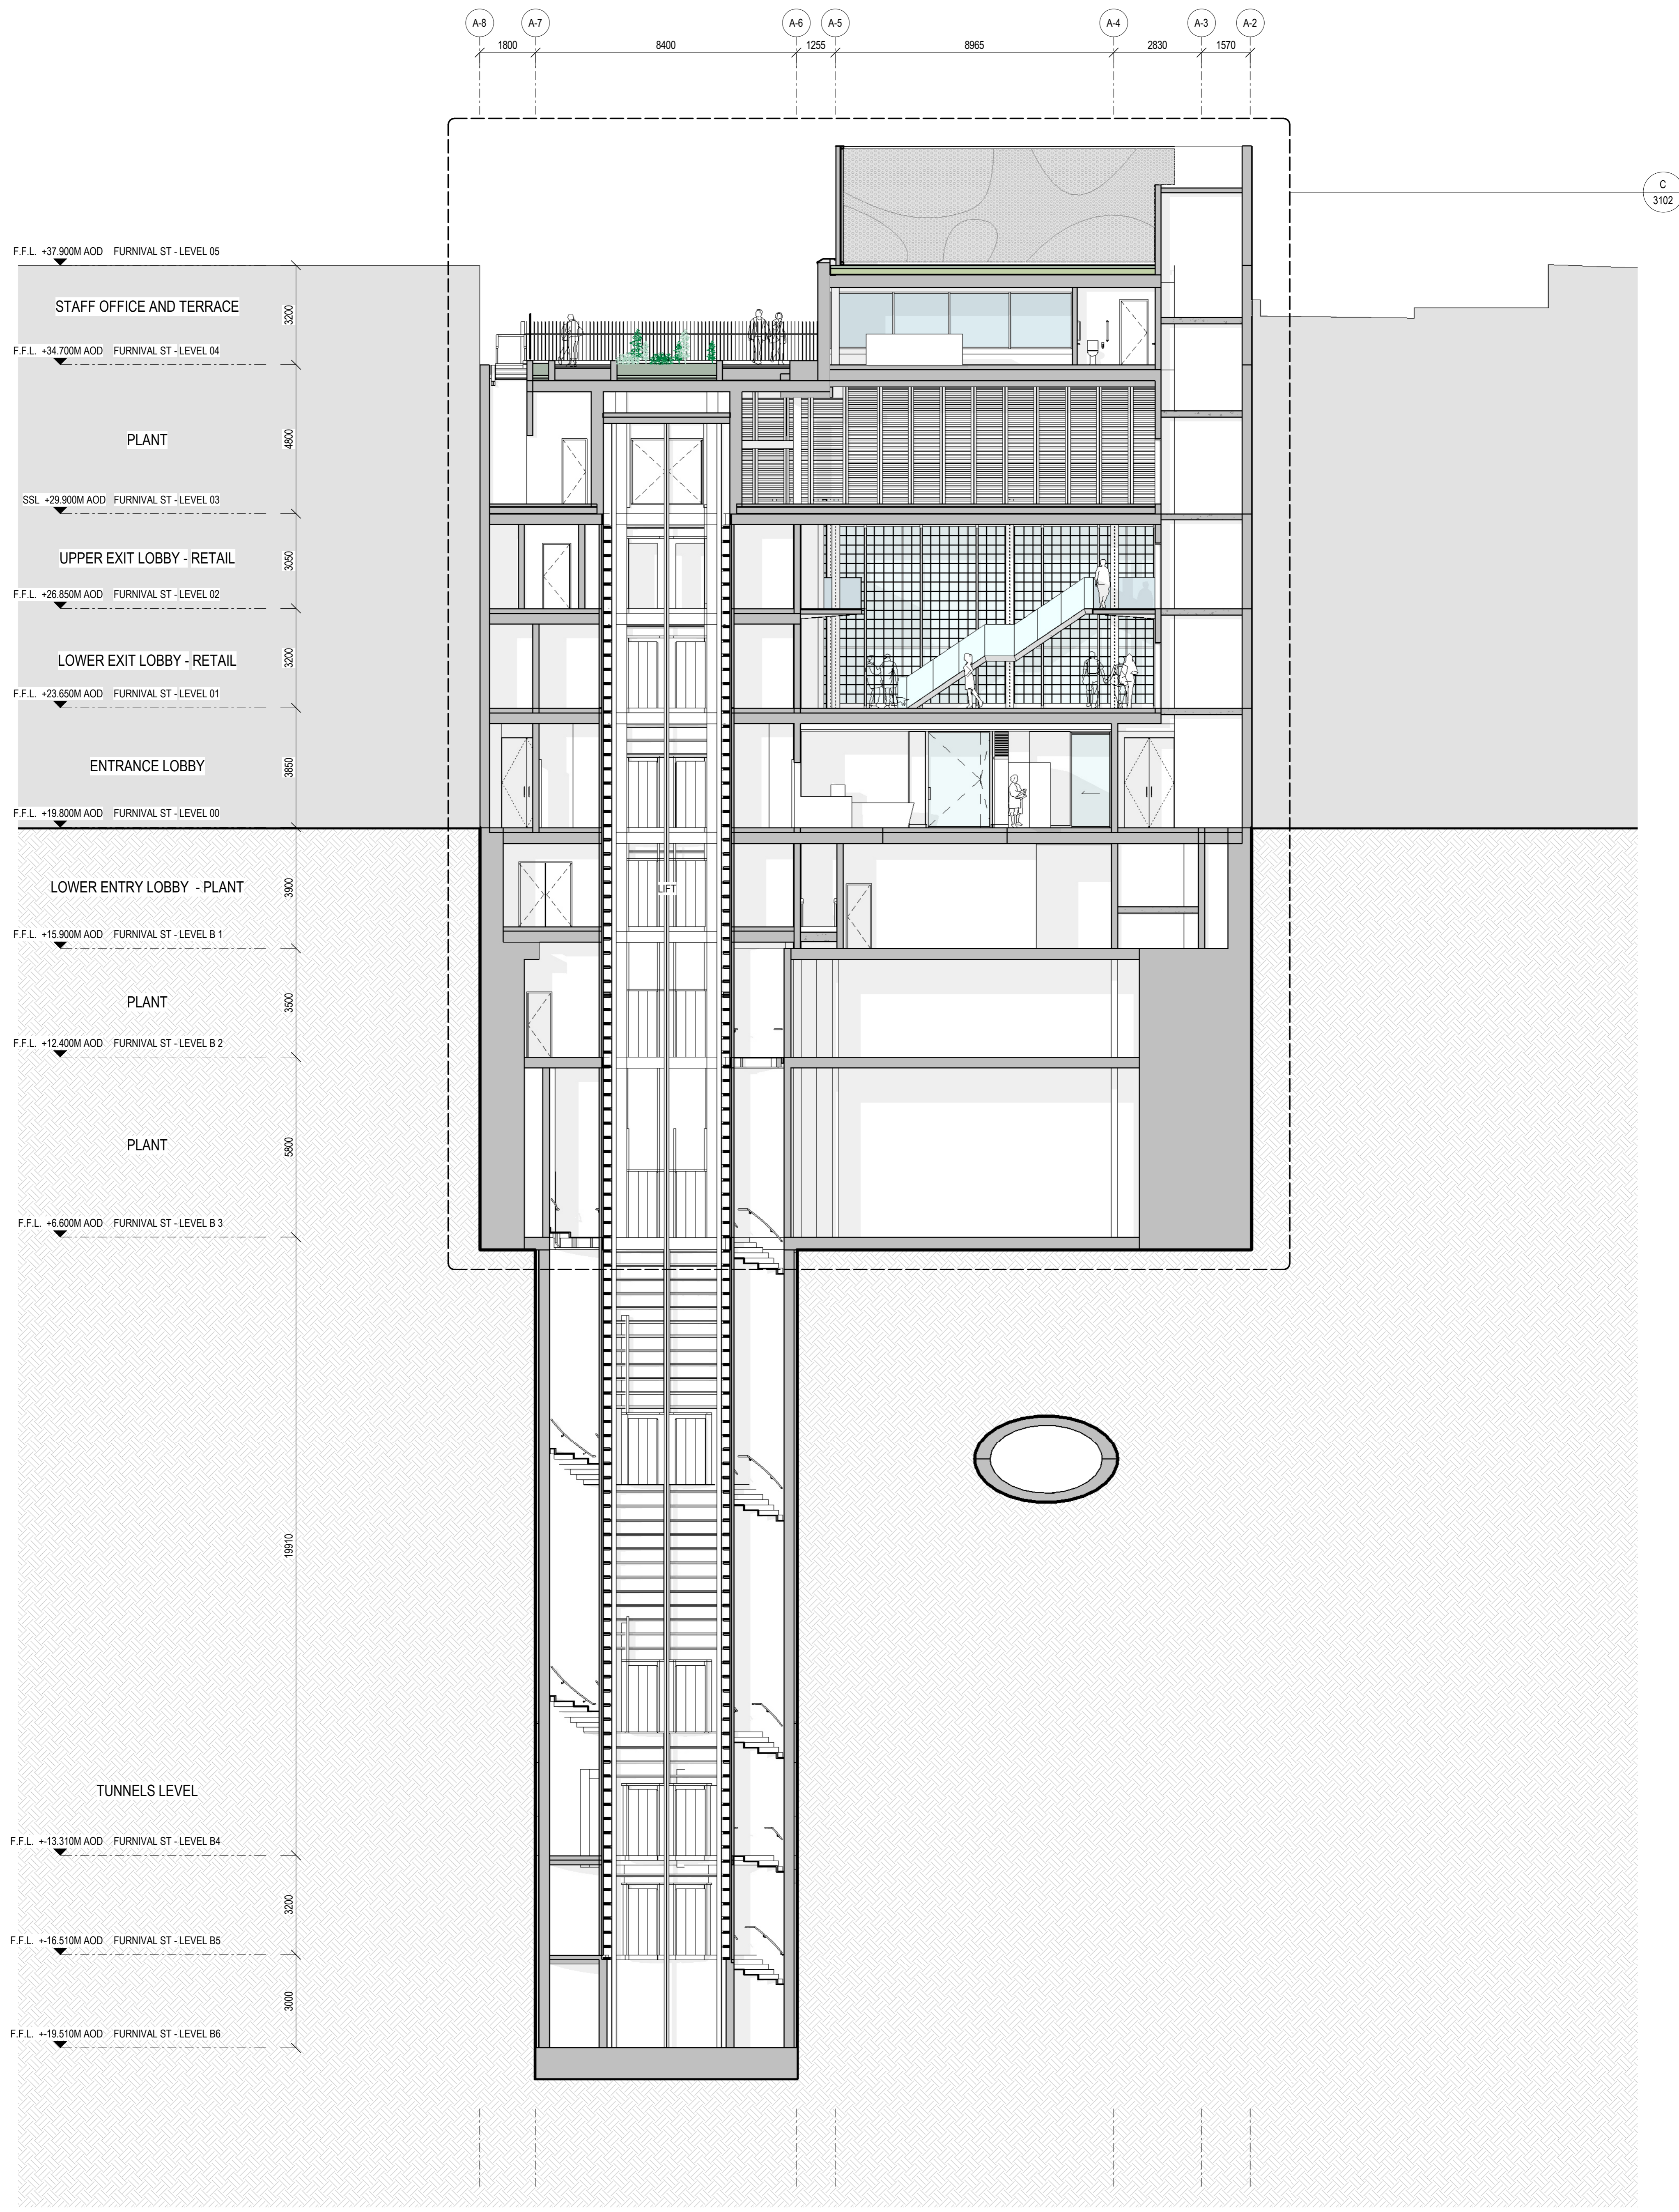

C
3102

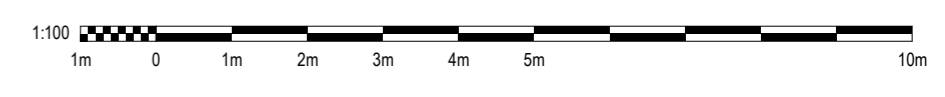

Rev	Date	Description
01	18/04/2024	PLANNING ADDENDUM
00	30/11/2023	FOR PLANNING

Do not scale. Use figured dimensions only. All dimensions to be checked on site.
 All drawings to be read in conjunction with the engineers' drawings. Any discrepancies between consultants drawings to be reported to the architect before any work commences.
 The contractor's attention is drawn to the Health & Safety matters identified in the Health & Safety plan as being potentially hazardous. These items should not be considered as a complete and final list. The work package contractor's normal Health & Safety obligations still apply when undertaking constructional operations both on and off site.



Issue Status
PLANNING ADDENDUM
 Drawn By DC Checked By JS

Client
THE LONDON TUNNELS PLC



WilkinsonEyre
 Wilkinson Eyre Architects
 33 Bowling Green Lane, London
 ECR1 0BJ, United Kingdom
 +44 (0) 20 7608 7900 T
 +44 (0) 20 7608 7901 F
 www.wilkinsoneyre.com

Project		Drawing Title		Rev
THE LONDON TUNNELS		FURNIVAL STREET - GA SHAFT SECTION CC		01
Scale at A1	Drawing and CAD File Number			
1:100	01820 - WEA - 01 - CC - PD - A - 3105			

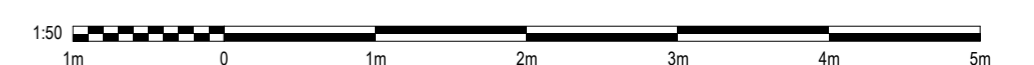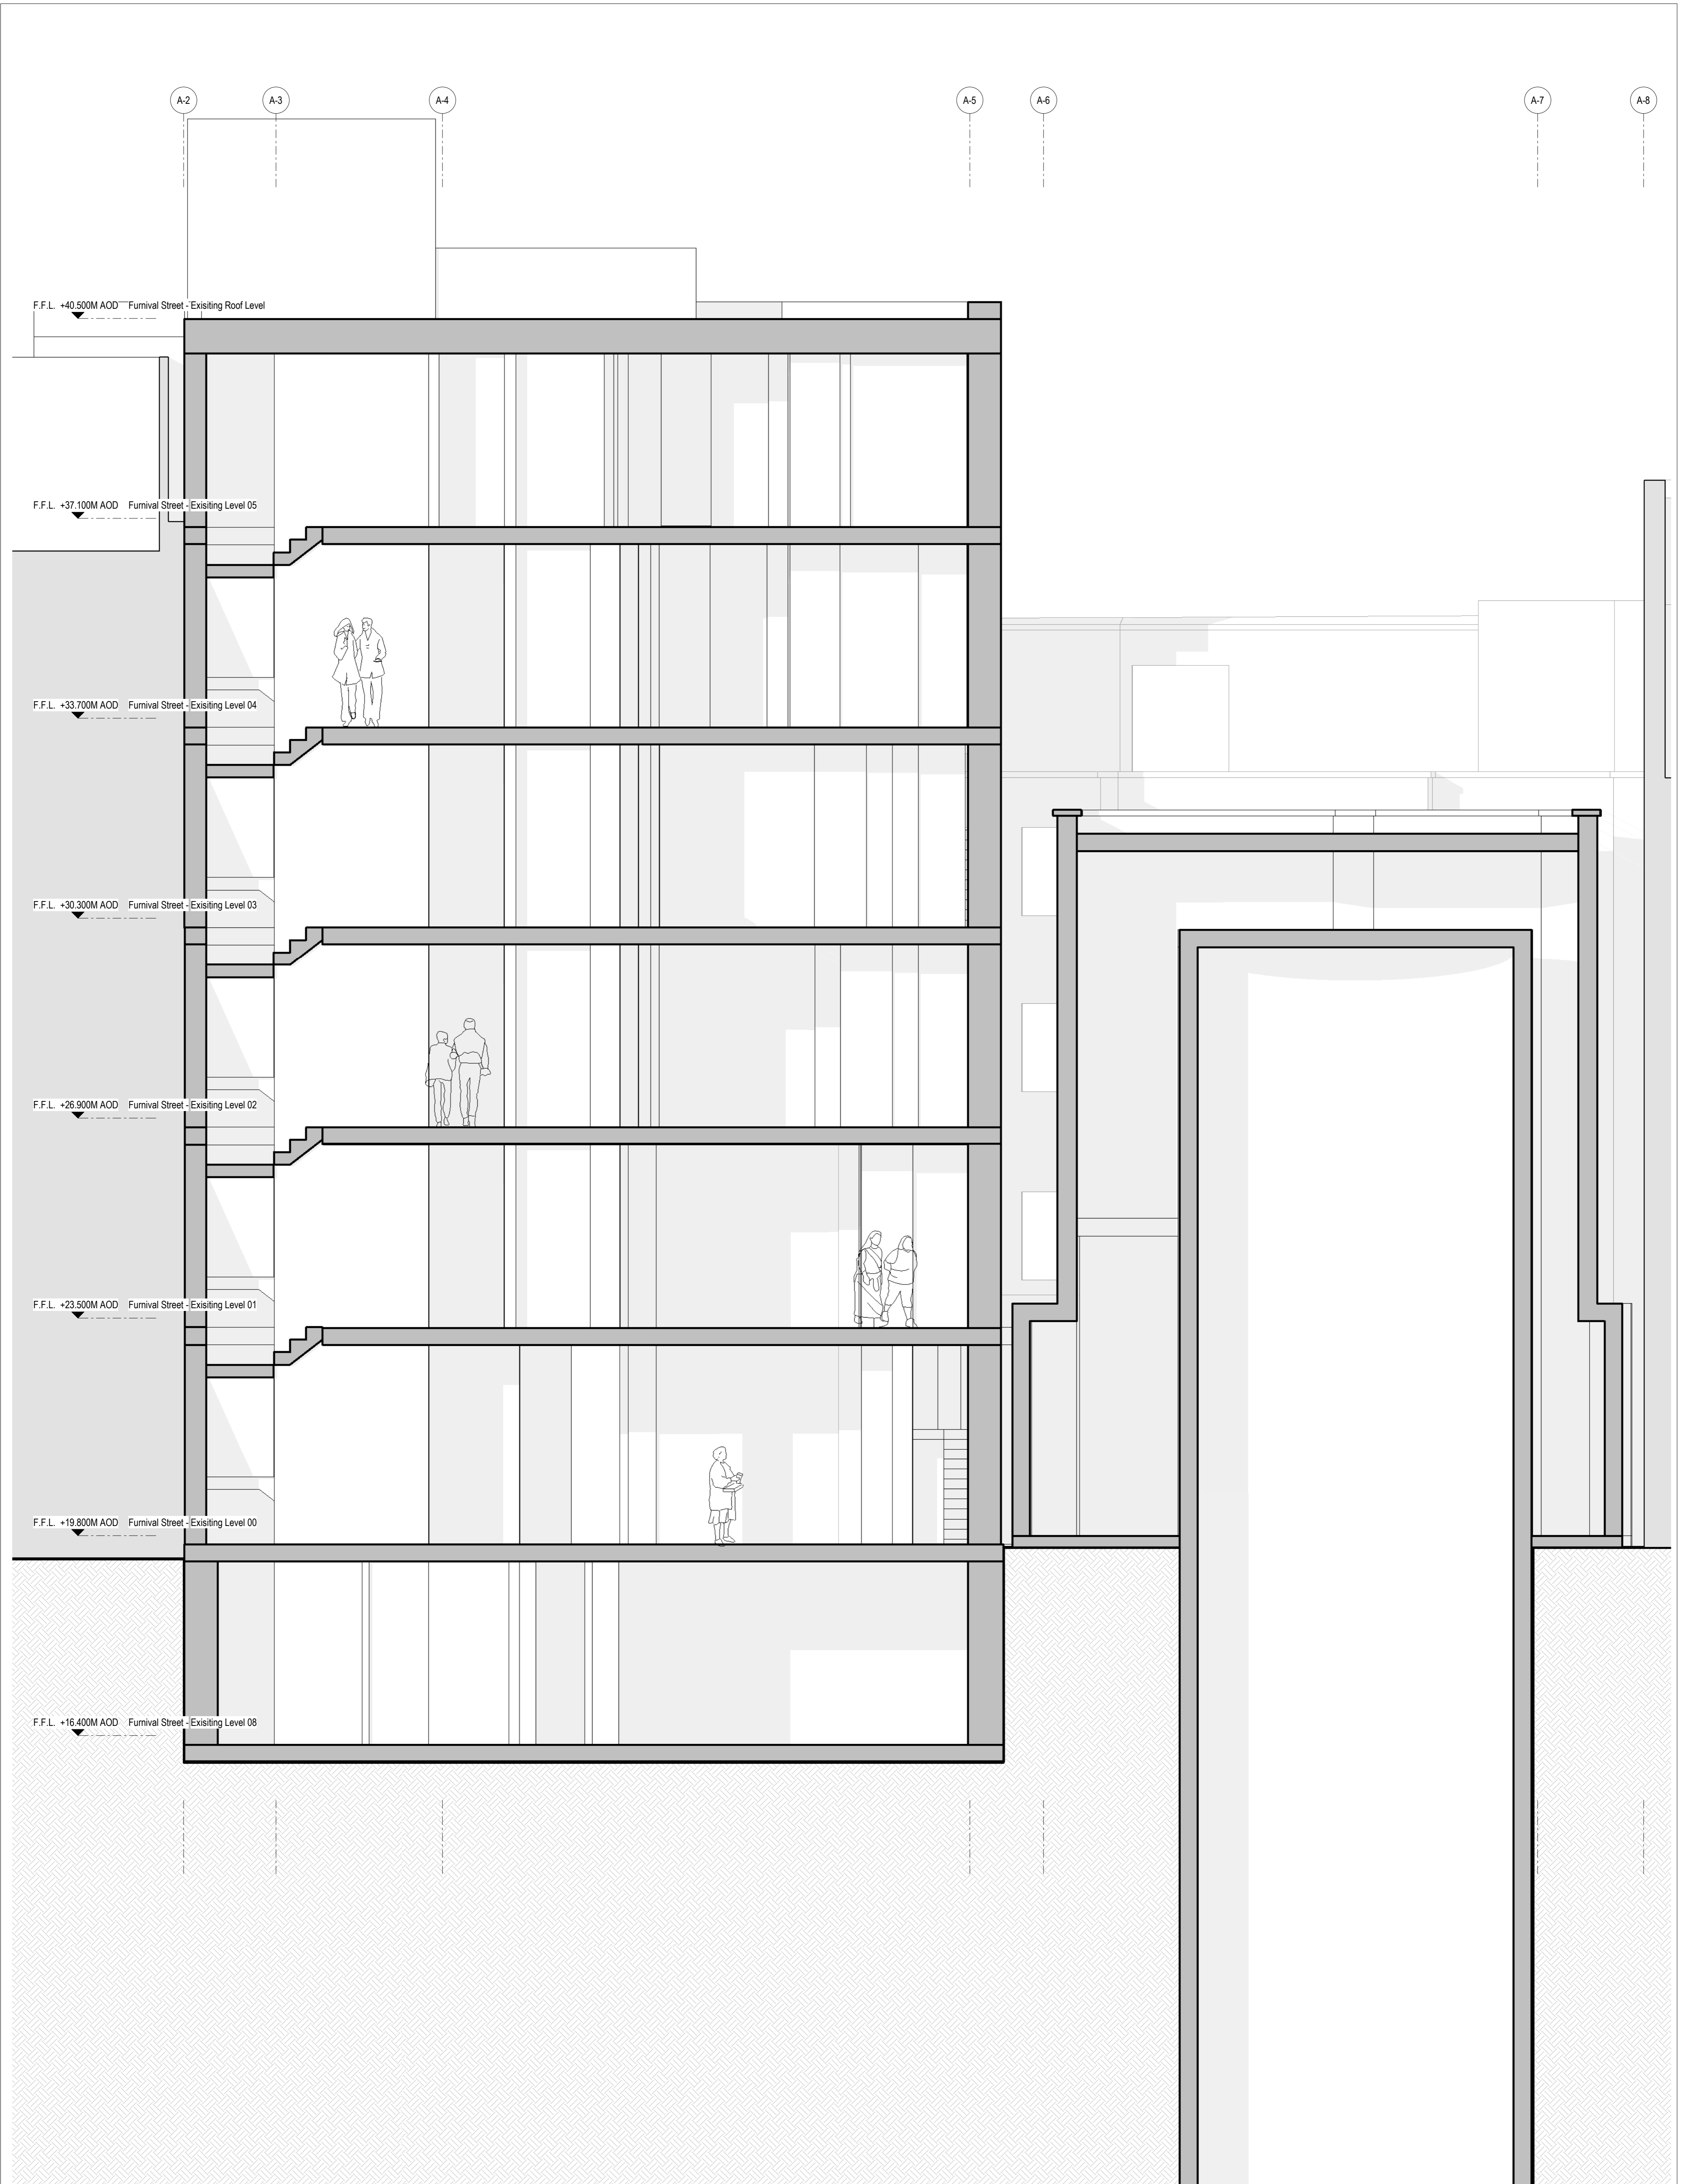

Rev	Date	Description
00	30/04/2024	PLANNING ADDENDUM


Do not scale. Use figured dimensions only. All dimensions to be checked on site.
 All drawings to be read in conjunction with the engineers' drawings. Any discrepancies between consultants drawings to be reported to the architect before any work commences.
 The contractor's attention is drawn to the Health & Safety matters identified in the Health & Safety plan as being potentially hazardous. These items should not be considered as a complete and final list.
 The work package contractor's normal Health & Safety obligations still apply when undertaking constructional operations both on and off site.

Issue Status
PLANNING ADDENDUM
 Drawn By DC Checked By JS

Client
THE LONDON TUNNELS PLC

WilkinsonEyre
 Wilkinson Eyre Architects
 33 Bowling Green Lane, London
 ECT1 0BJ, United Kingdom
 +44 (0) 20 7608 7900 T
 +44 (0) 20 7608 7901 F
 www.wilkinsoneyre.com

Project
THE LONDON TUNNELS
 Drawing Title
FURNIVAL STREET EXISTING - GA SECTION CC
 Scale at A1
1 : 50
 Drawing and CAD File Number
01820 - WEA - 01 - CC - PD - A - 3107
 Rev
00

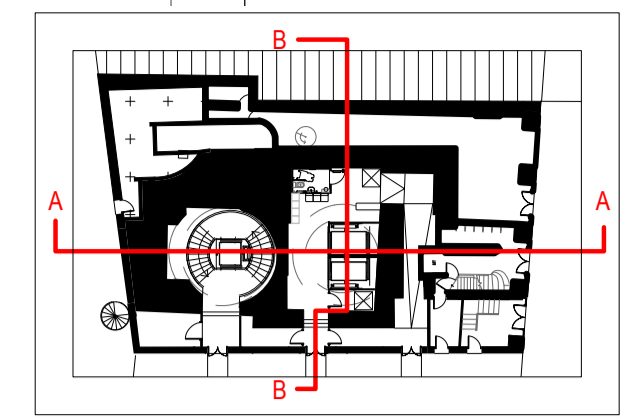

FULWOOD PLACE

F.F.L. +27.100M AOD FULWOOD PL - LEVEL 01

F.F.L. +24.300M AOD FULWOOD PL - LEVEL MZ

F.F.L. +21.564M AOD FULWOOD PL - LEVEL 00 EXTERNAL

F.F.L. +20.864M AOD FULWOOD PL - LEVEL 00 INTERNAL

F.F.L. +16.924M AOD FULWOOD PL - LEVEL B1

PRESSURE RELIEF LOUVRE

STAIR PRESS INTAKE DOWN TO SHAFTS



UNKNOWN PENDING SURVEYS

OUT OF SCOPE

NEW ENTRANCE TO TUNNEL SHAFTS (AS WELL AS ACCESSIBLE EXIT)

HIGH HOLBORN

OUT OF SCOPE

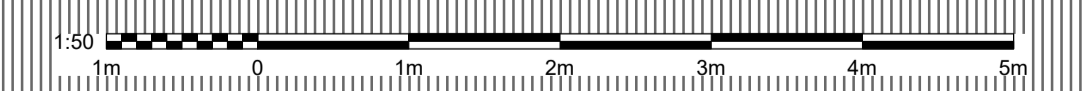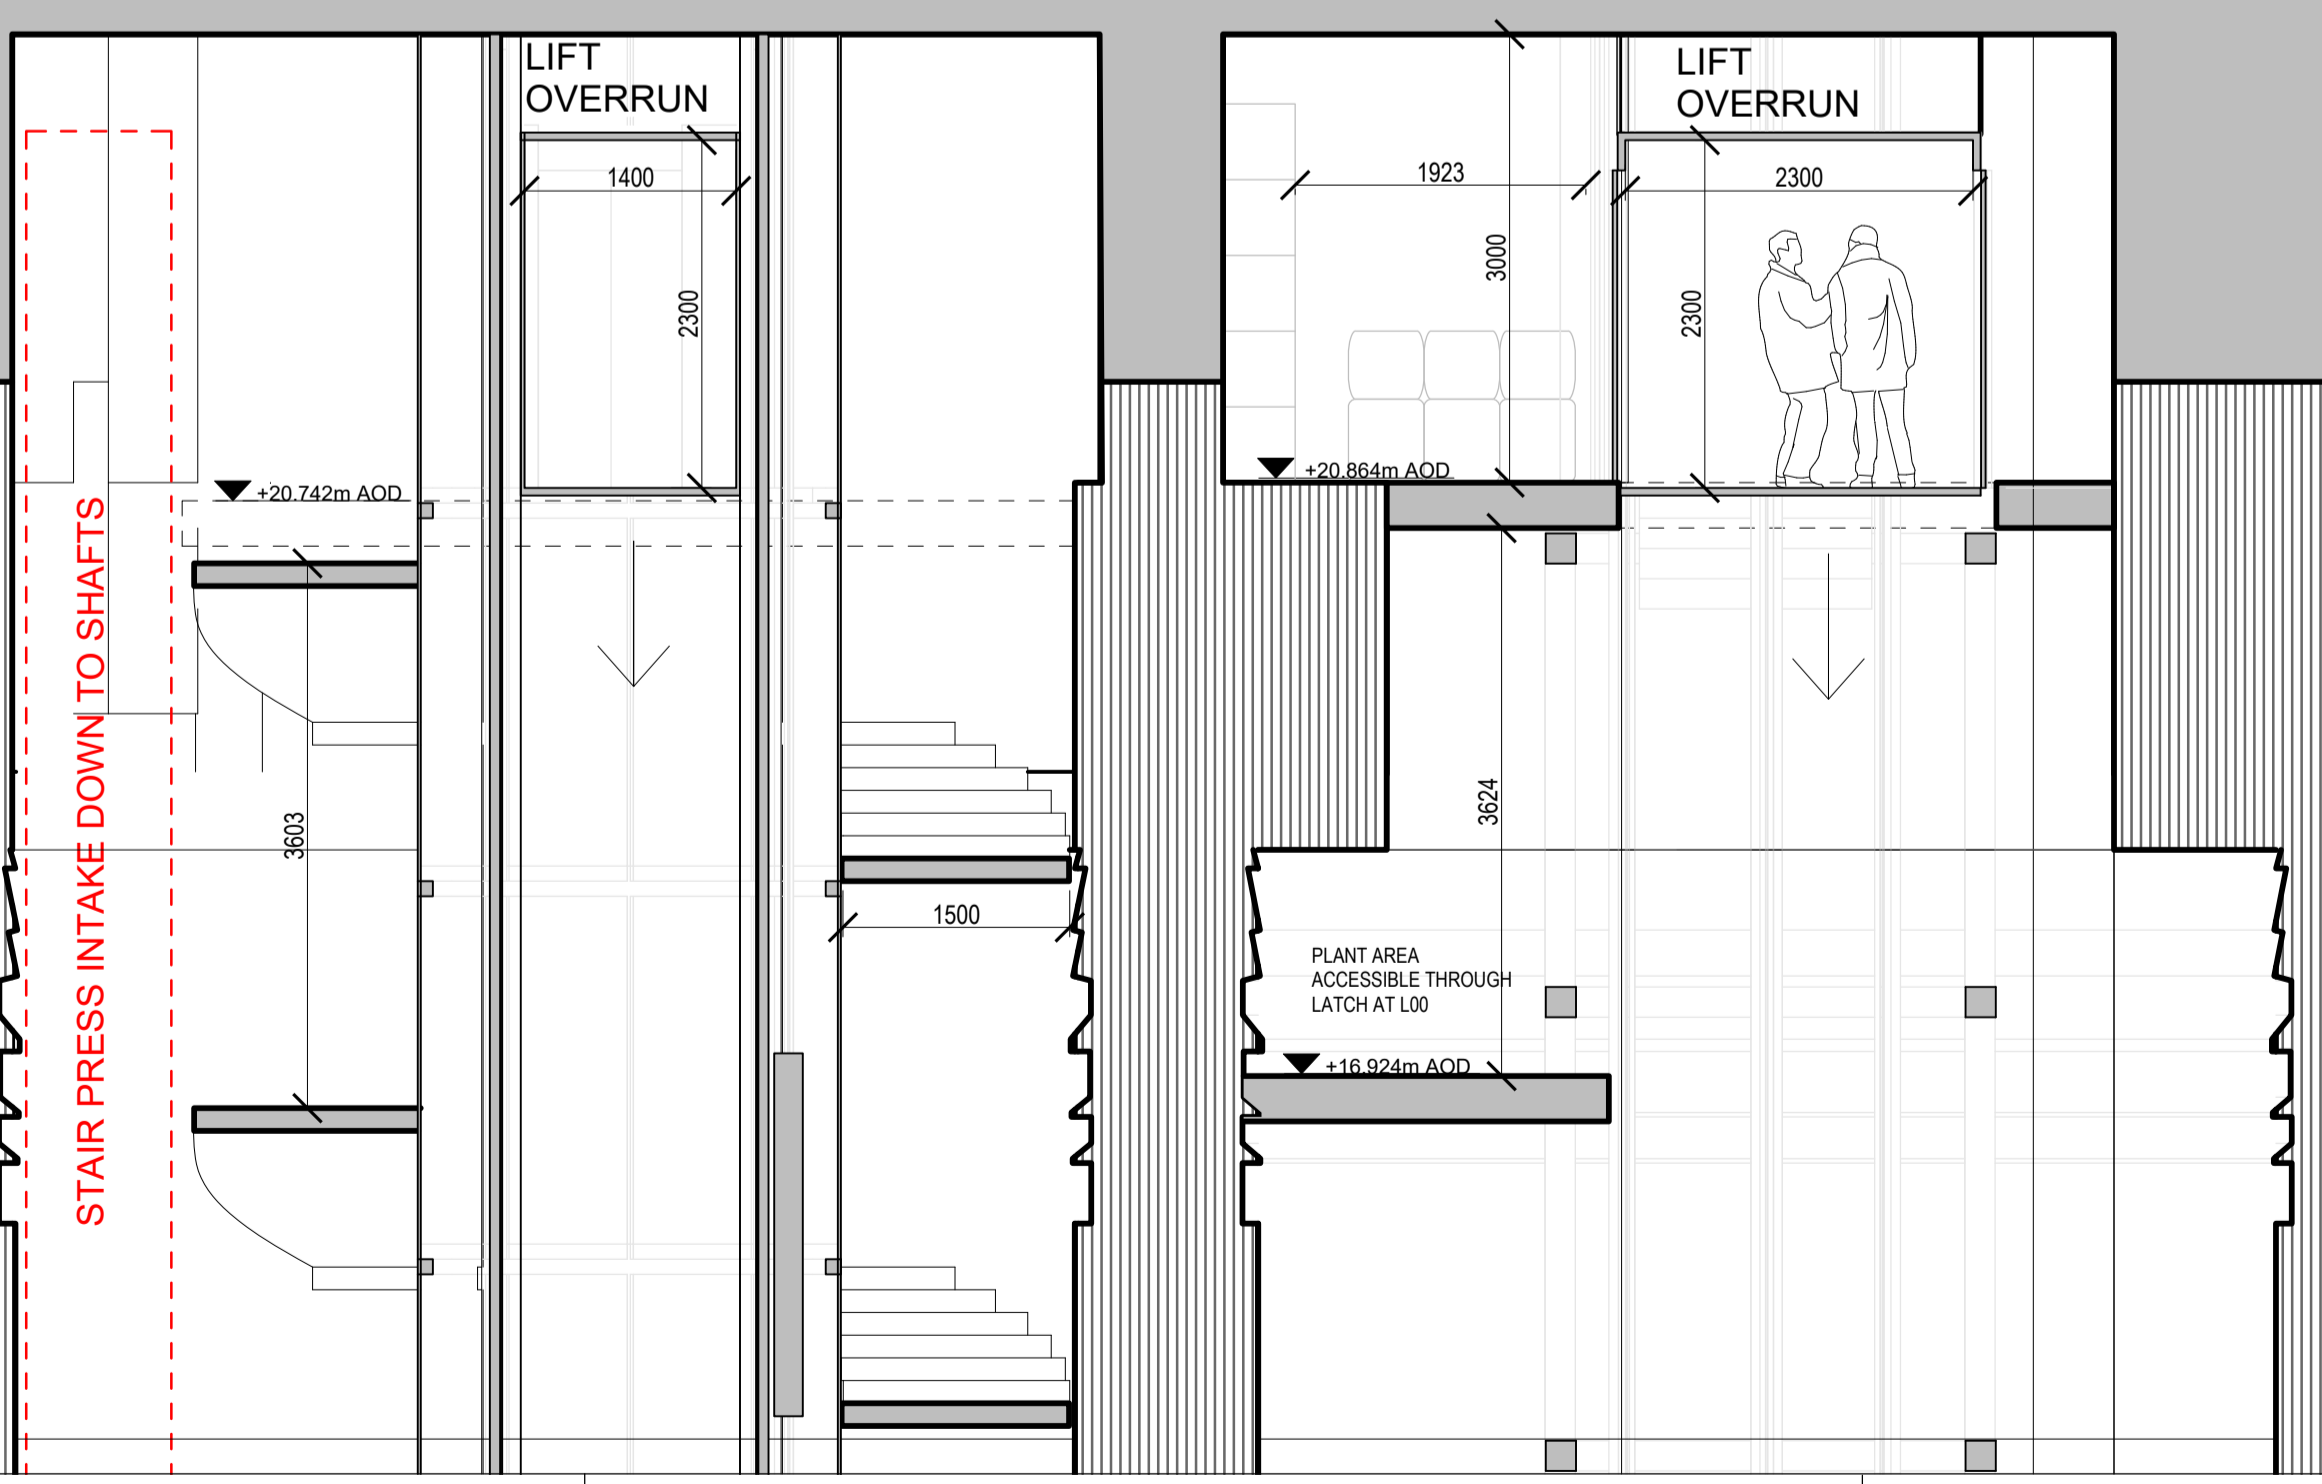

Rev	Date	Description
00	30.11.2023	FOR PLANNING

Do not scale. Use figured dimensions only. All dimensions to be checked on site.
 All drawings to be read in conjunction with the engineers' drawings.
 Any discrepancies between consultants drawings to be reported to the architect before any work commences.
 The contractor's attention is drawn to the Health & Safety matters identified in the Health & Safety plan as being potentially hazardous.
 These items should not be considered as a complete and final list.
 The work package contractor's normal Health & Safety obligations still apply when undertaking constructional operations both on and off site.

Issue Status

FOR PLANNING

Drawn By GG Checked By JS

Client
 THE LONDON TUNNELS PLC

LONDON TUNNELS

WilkinsonEyre

Wilkinson Eyre Architects
 33 Bowling Green Lane, London EC1R 0BJ, United Kingdom

+44 (0) 20 7608 7900 T
 +44 (0) 20 7608 7901 F
 www.wilkinsoneye.com

Project
 THE LONDON TUNNELS



Drawing Title
 FULWOOD PLACE - PROPOSED GA SECTION AA

Scale at A1
 1:50

Drawing and CAD File Number
 01820-WEA-02-AA-PD-A-3200

Rev
 00

© Wilkinson Eyre Architects Ltd

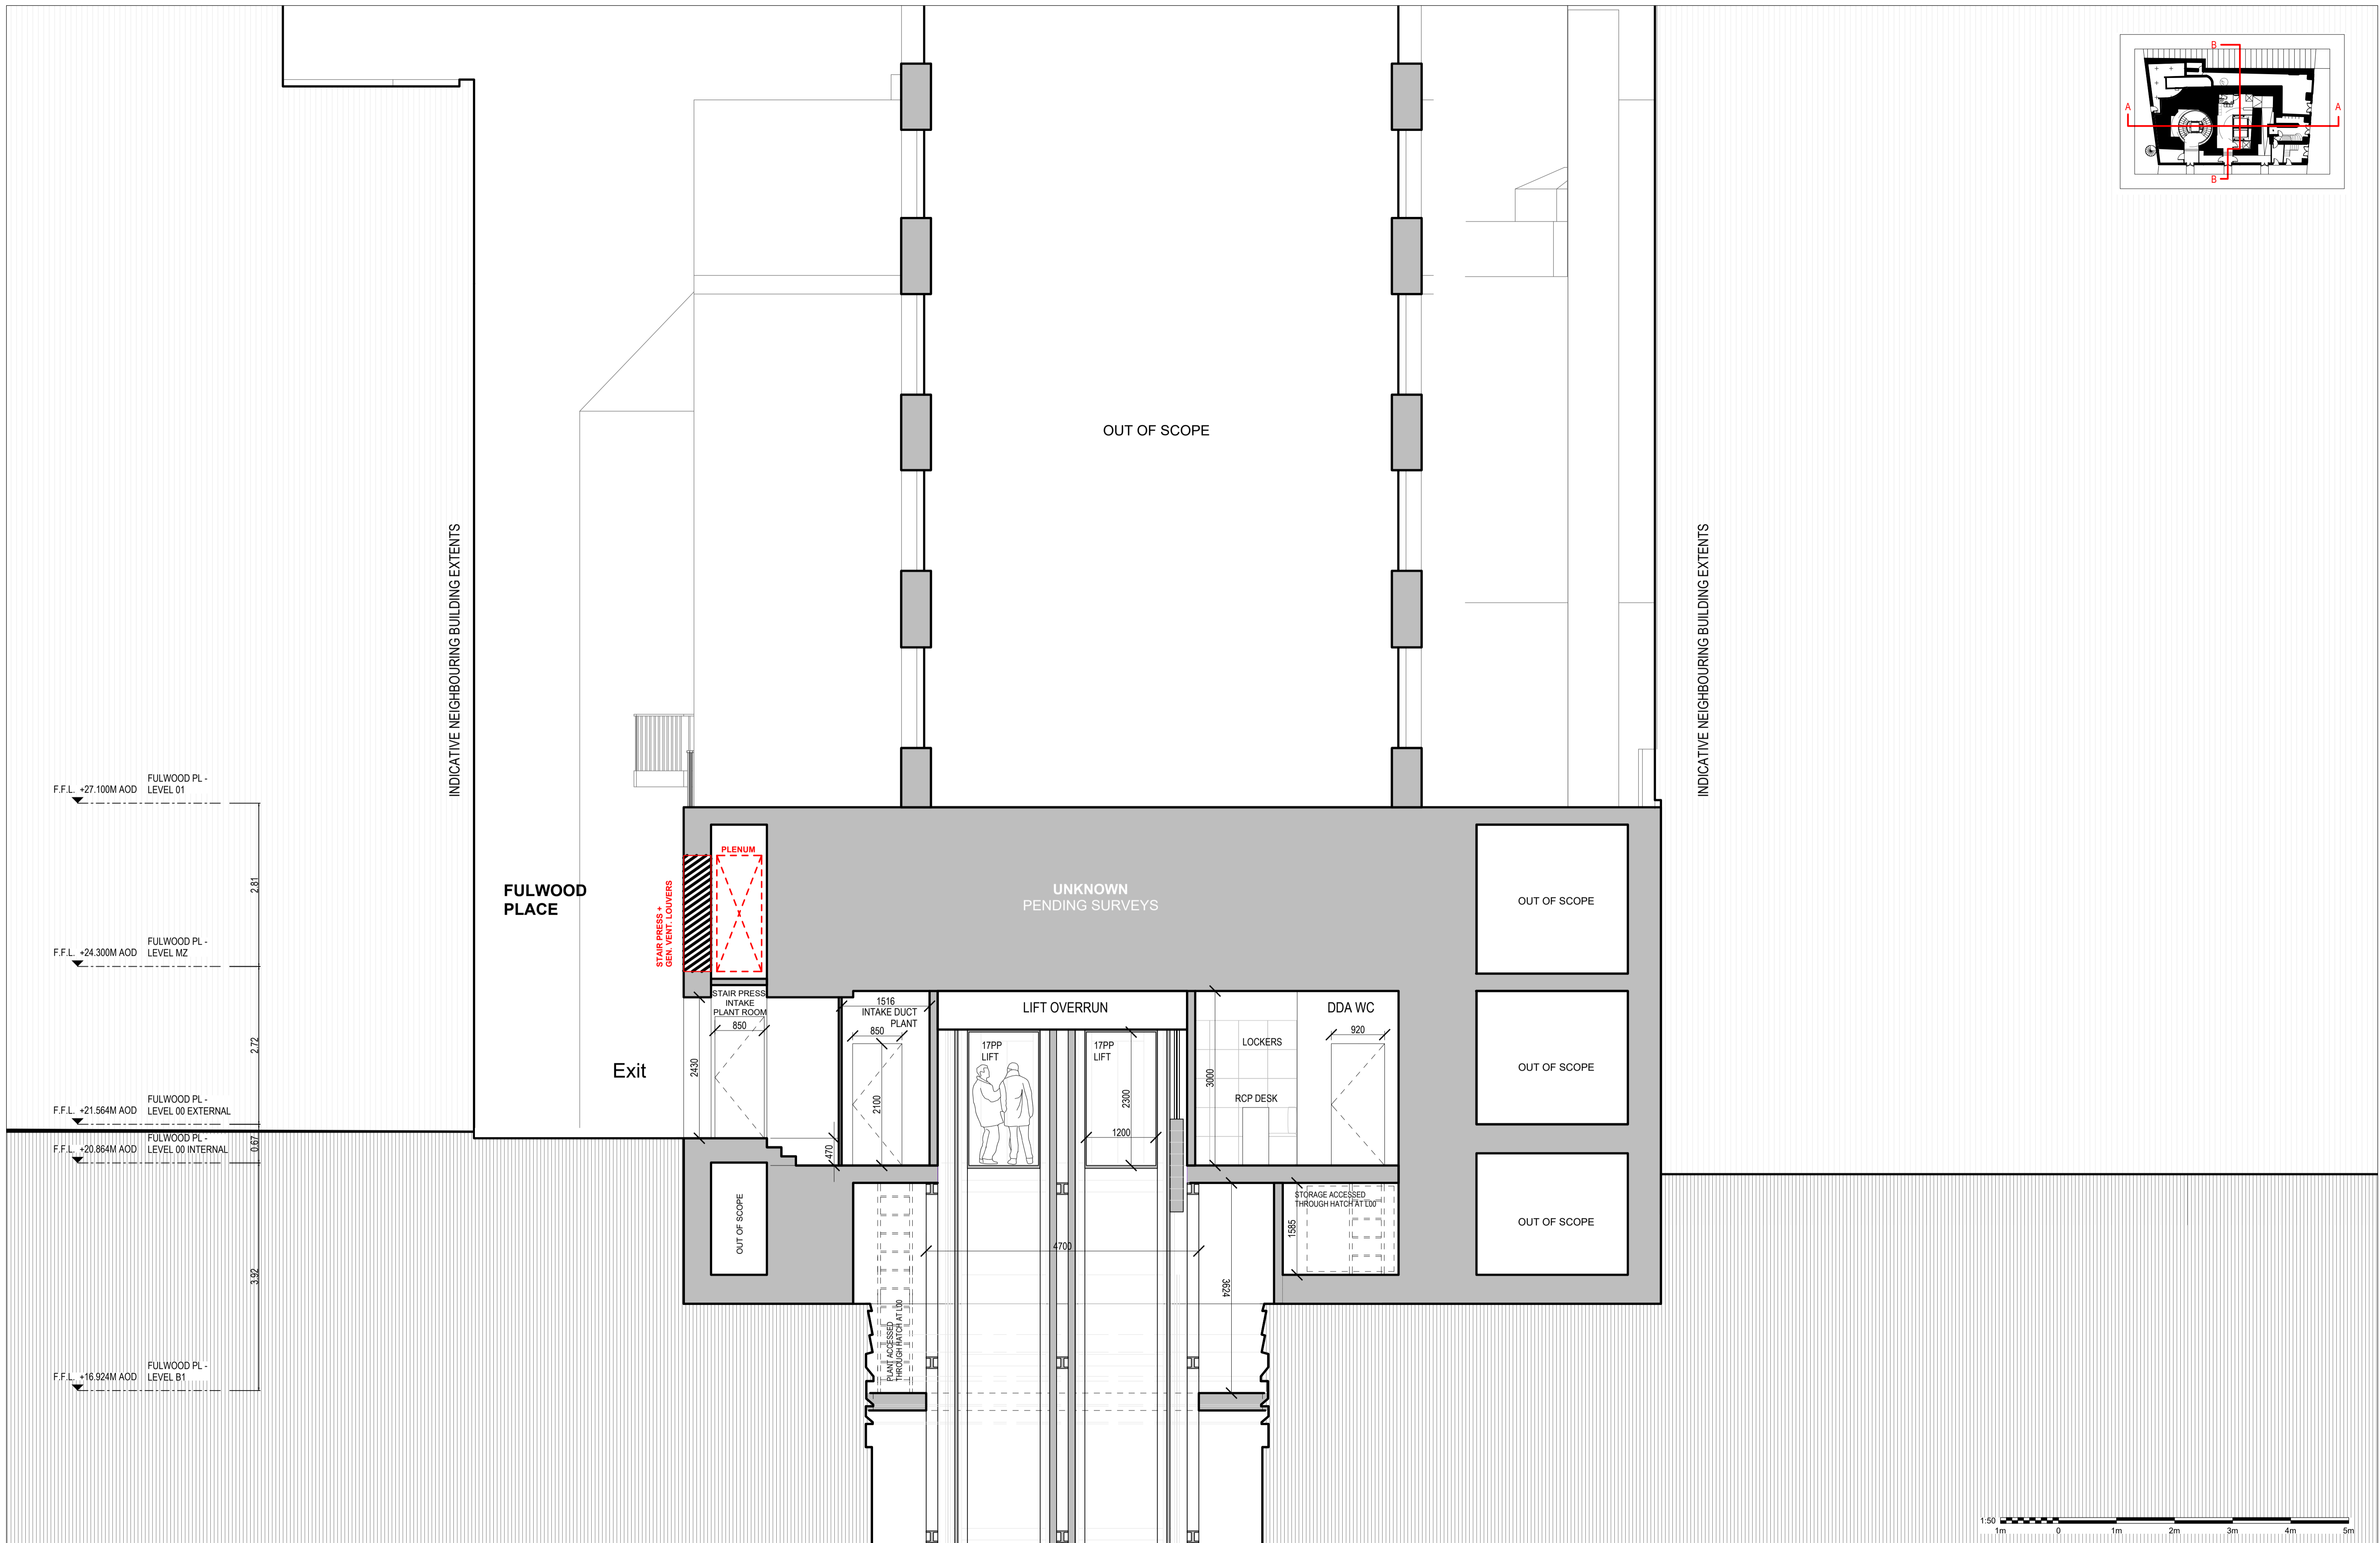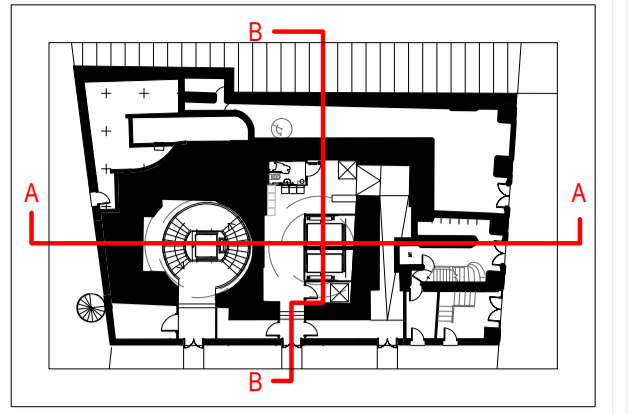

Rev	Date	Description
00	30.11.2023	FOR PLANNING

Do not scale. Use figured dimensions only. All dimensions to be checked on site. All drawings to be read in conjunction with the engineers' drawings.

Any discrepancies between consultants drawings to be reported to the architect before any work commences. The contractor's attention is drawn to the Health & Safety matters identified in the Health & Safety plan as being potentially hazardous. These items should not be considered as a complete and final list. The work package contractor's normal Health & Safety obligations still apply when undertaking constructional operations both on and off site.

Issue Status

FOR PLANNING

Drawn By: GG
Checked By: JS

Client
THE LONDON TUNNELS PLC

WilkinsonEyre

Wilkinson Eyre Architects
33 Bowling Green Lane, London
EC1R 0BJ, United Kingdom

+44 (0) 20 7608 7900 T
+44 (0) 20 7608 7901 F
www.wilkinsoneye.com

Project
THE LONDON TUNNELS

Drawing Title
FULWOOD PLACE -
PROPOSED GA SECTION BB

Scale at A1
1:50

Drawing and CAD File Number
01820-WEA-02-AA-PD-A-3201

Rev
00

