

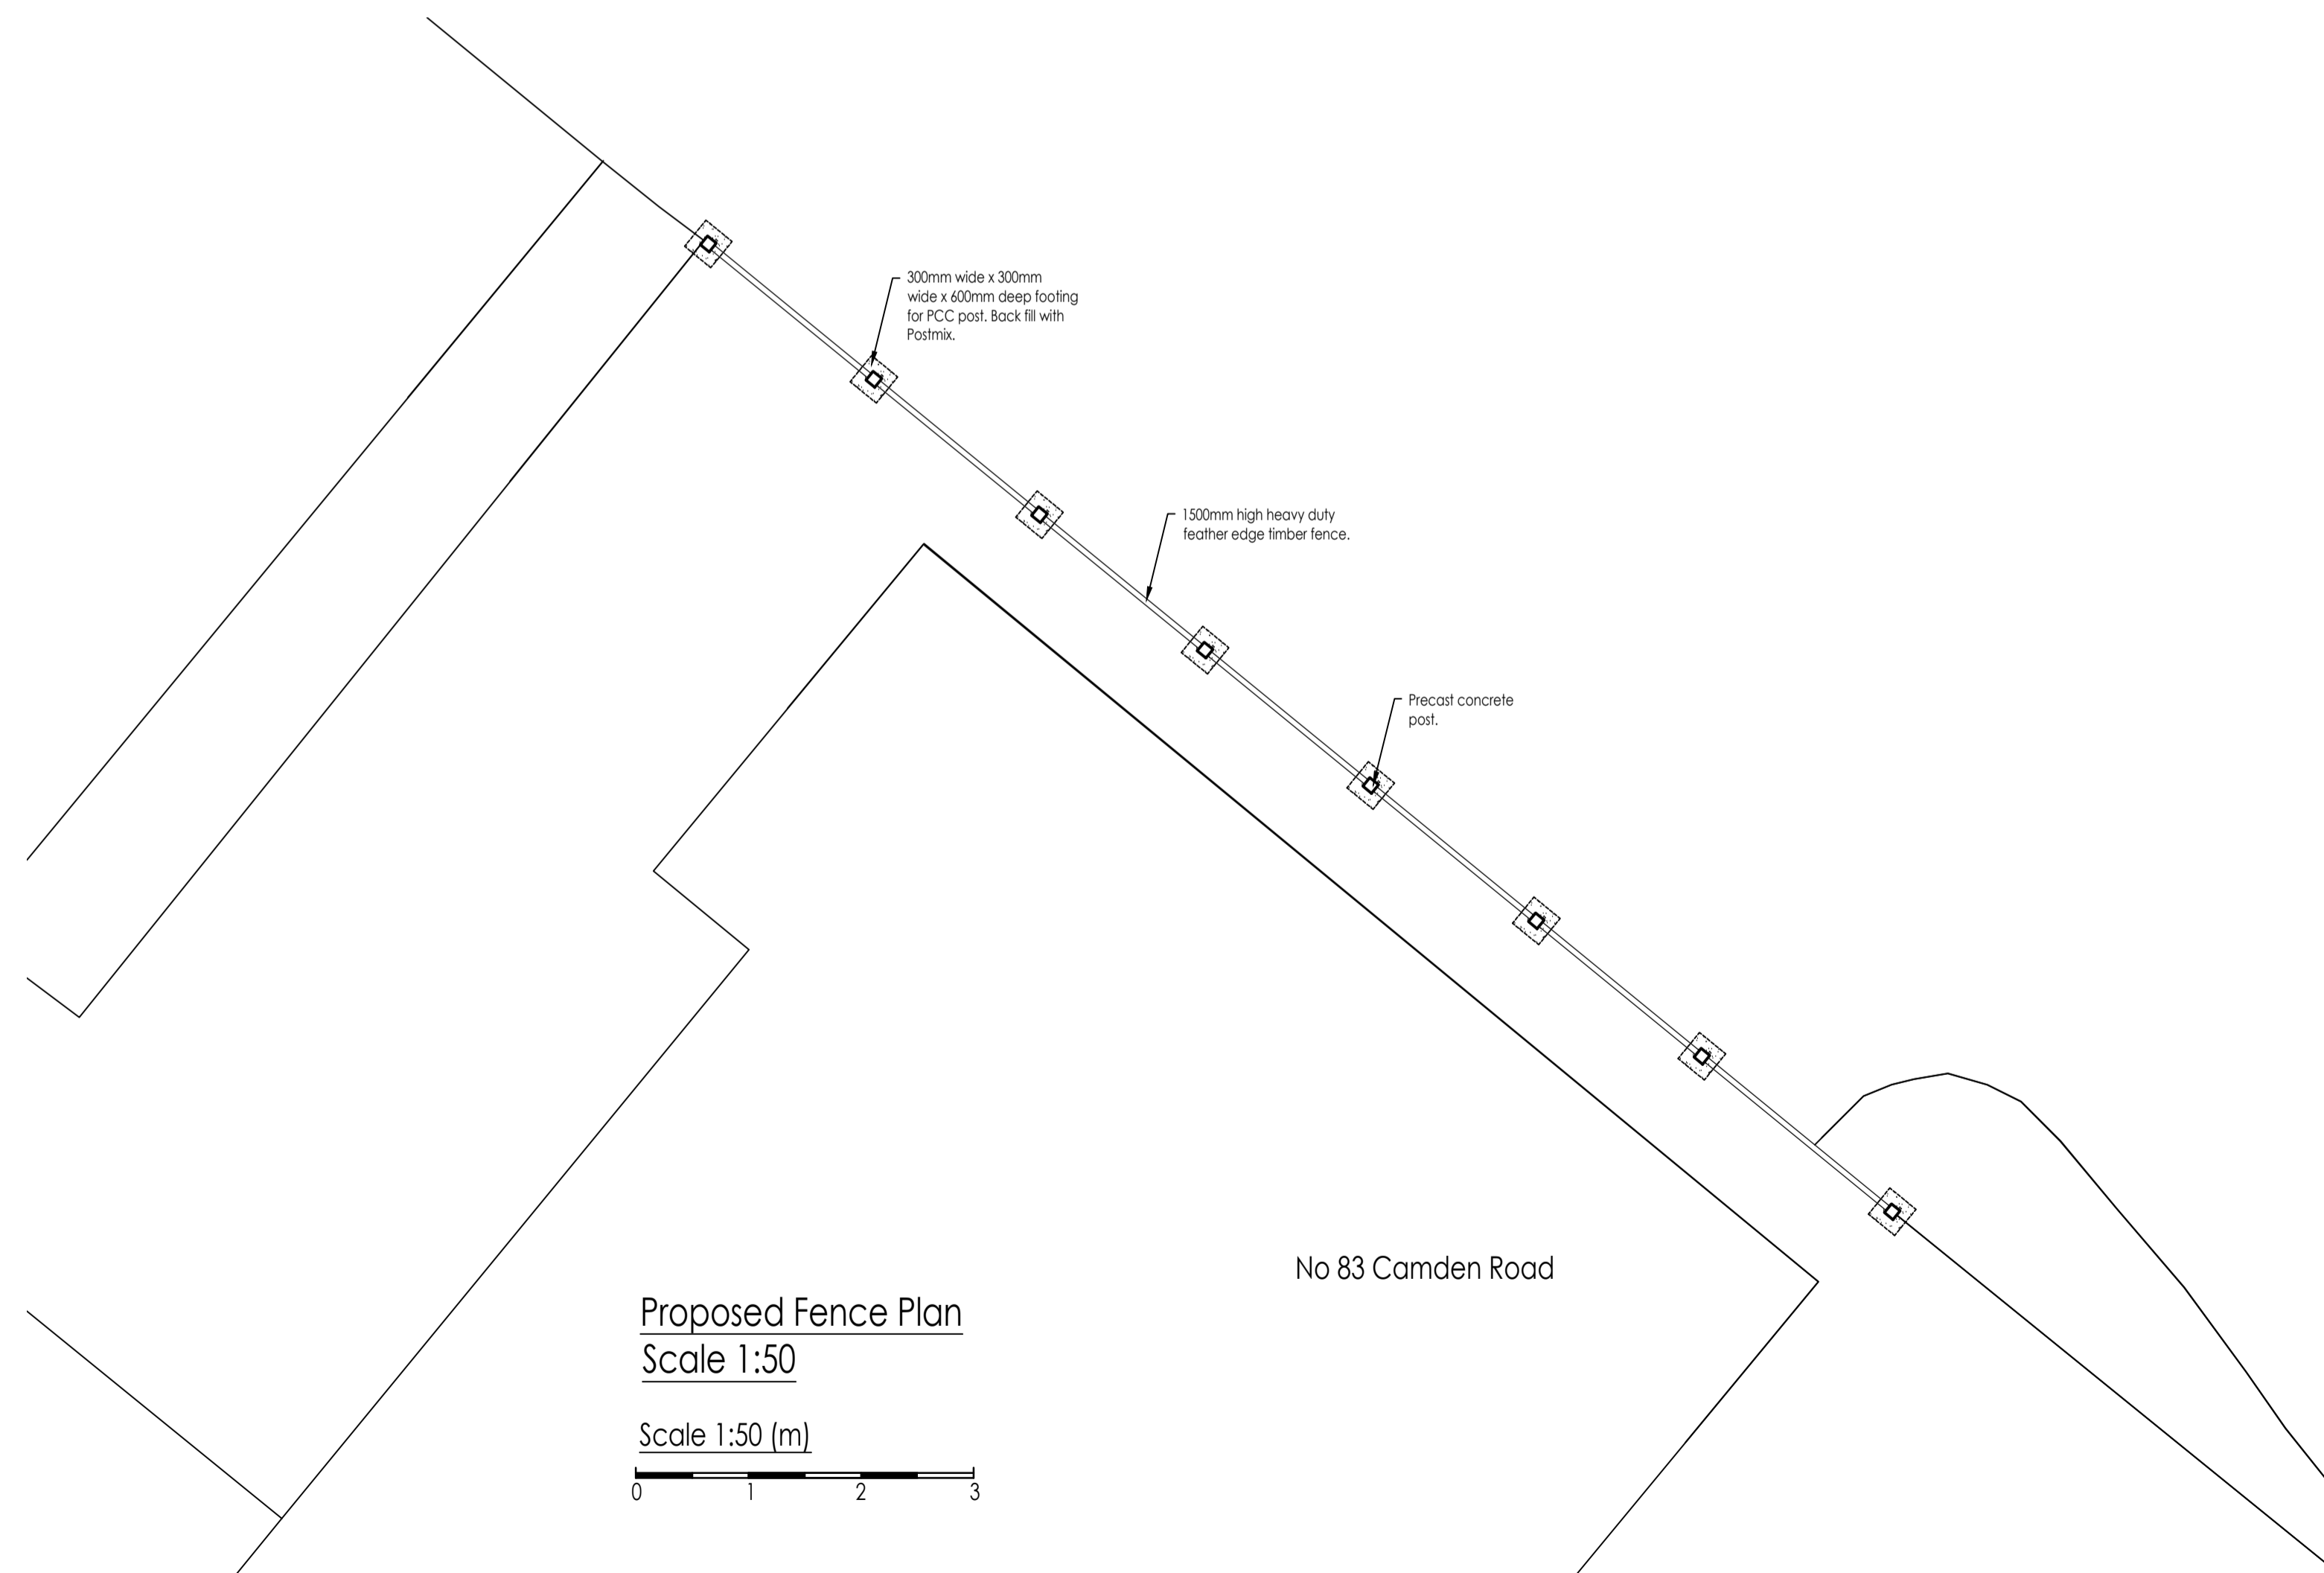
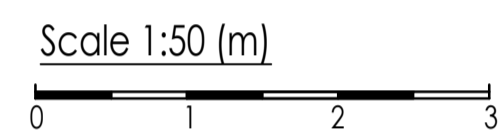


Proposed Elevation  
Scale 1:50


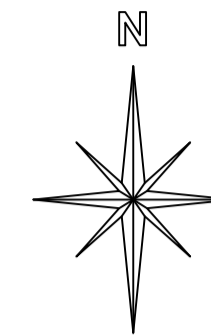


Proposed Fence Plan  
Scale 1:50

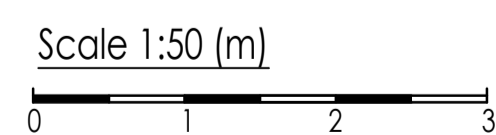


The Site

Location Plan  
Scale 1:1250

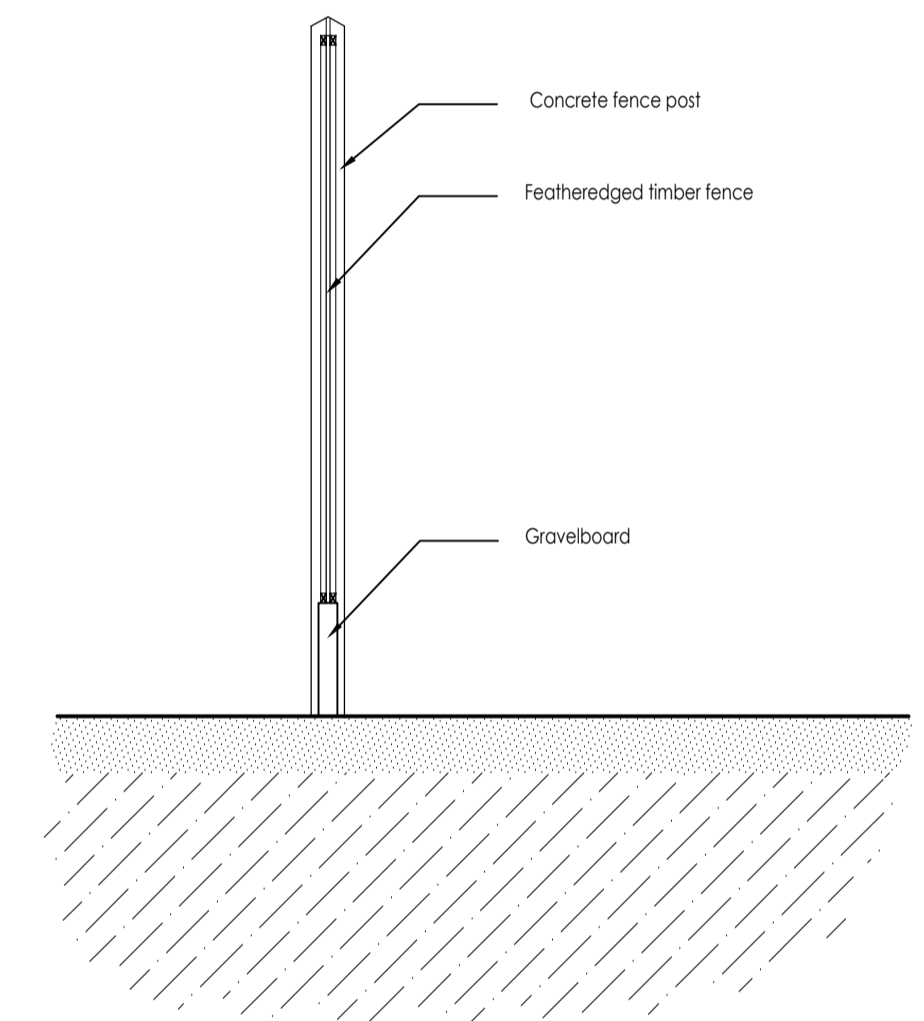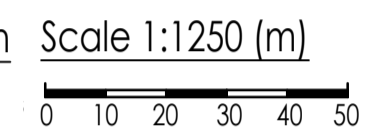

Proposed Fence Typical Section  
Scale 1:20

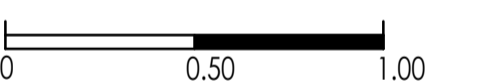

**Whymark & Moulton**  
Chartered Surveyors &  
Building Engineers  
14 Cornard Road, Sudbury,  
Suffolk. CO10 2XA  
Tele: 01787 371371

Project **83 CAMDEN ROAD  
LONDON  
NW1 9EX**  
**PROPOSED REPLACEMENT FENCE**

Scale **1:20, 1:50, 1:1250** Date **JUNE 2024**  
Drawing No **24/101 - 02**

Amendments