
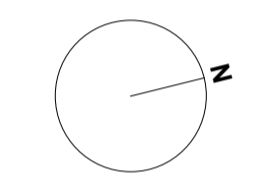


© Fathom Architects 2023  
 -All dimensions are in millimeters unless otherwise noted  
 -All levels are in meters above ordnance datum (AOD) unless otherwise noted  
 -Dimensions take priority, do not scale off the drawing (except for planning purposes)  
 -All dimensions are to be verified on site  
 -Any discrepancies to be notified to Fathom in writing

1. Indicative front of house
2. Indicative back of house
3. LV switch room
4. District Heating & Cooling plant
5. Tenant riser
6. Public dwell space with indicative seating
7. Covered seating areas
8. Internal Pimsoil viaduct line in floor finish

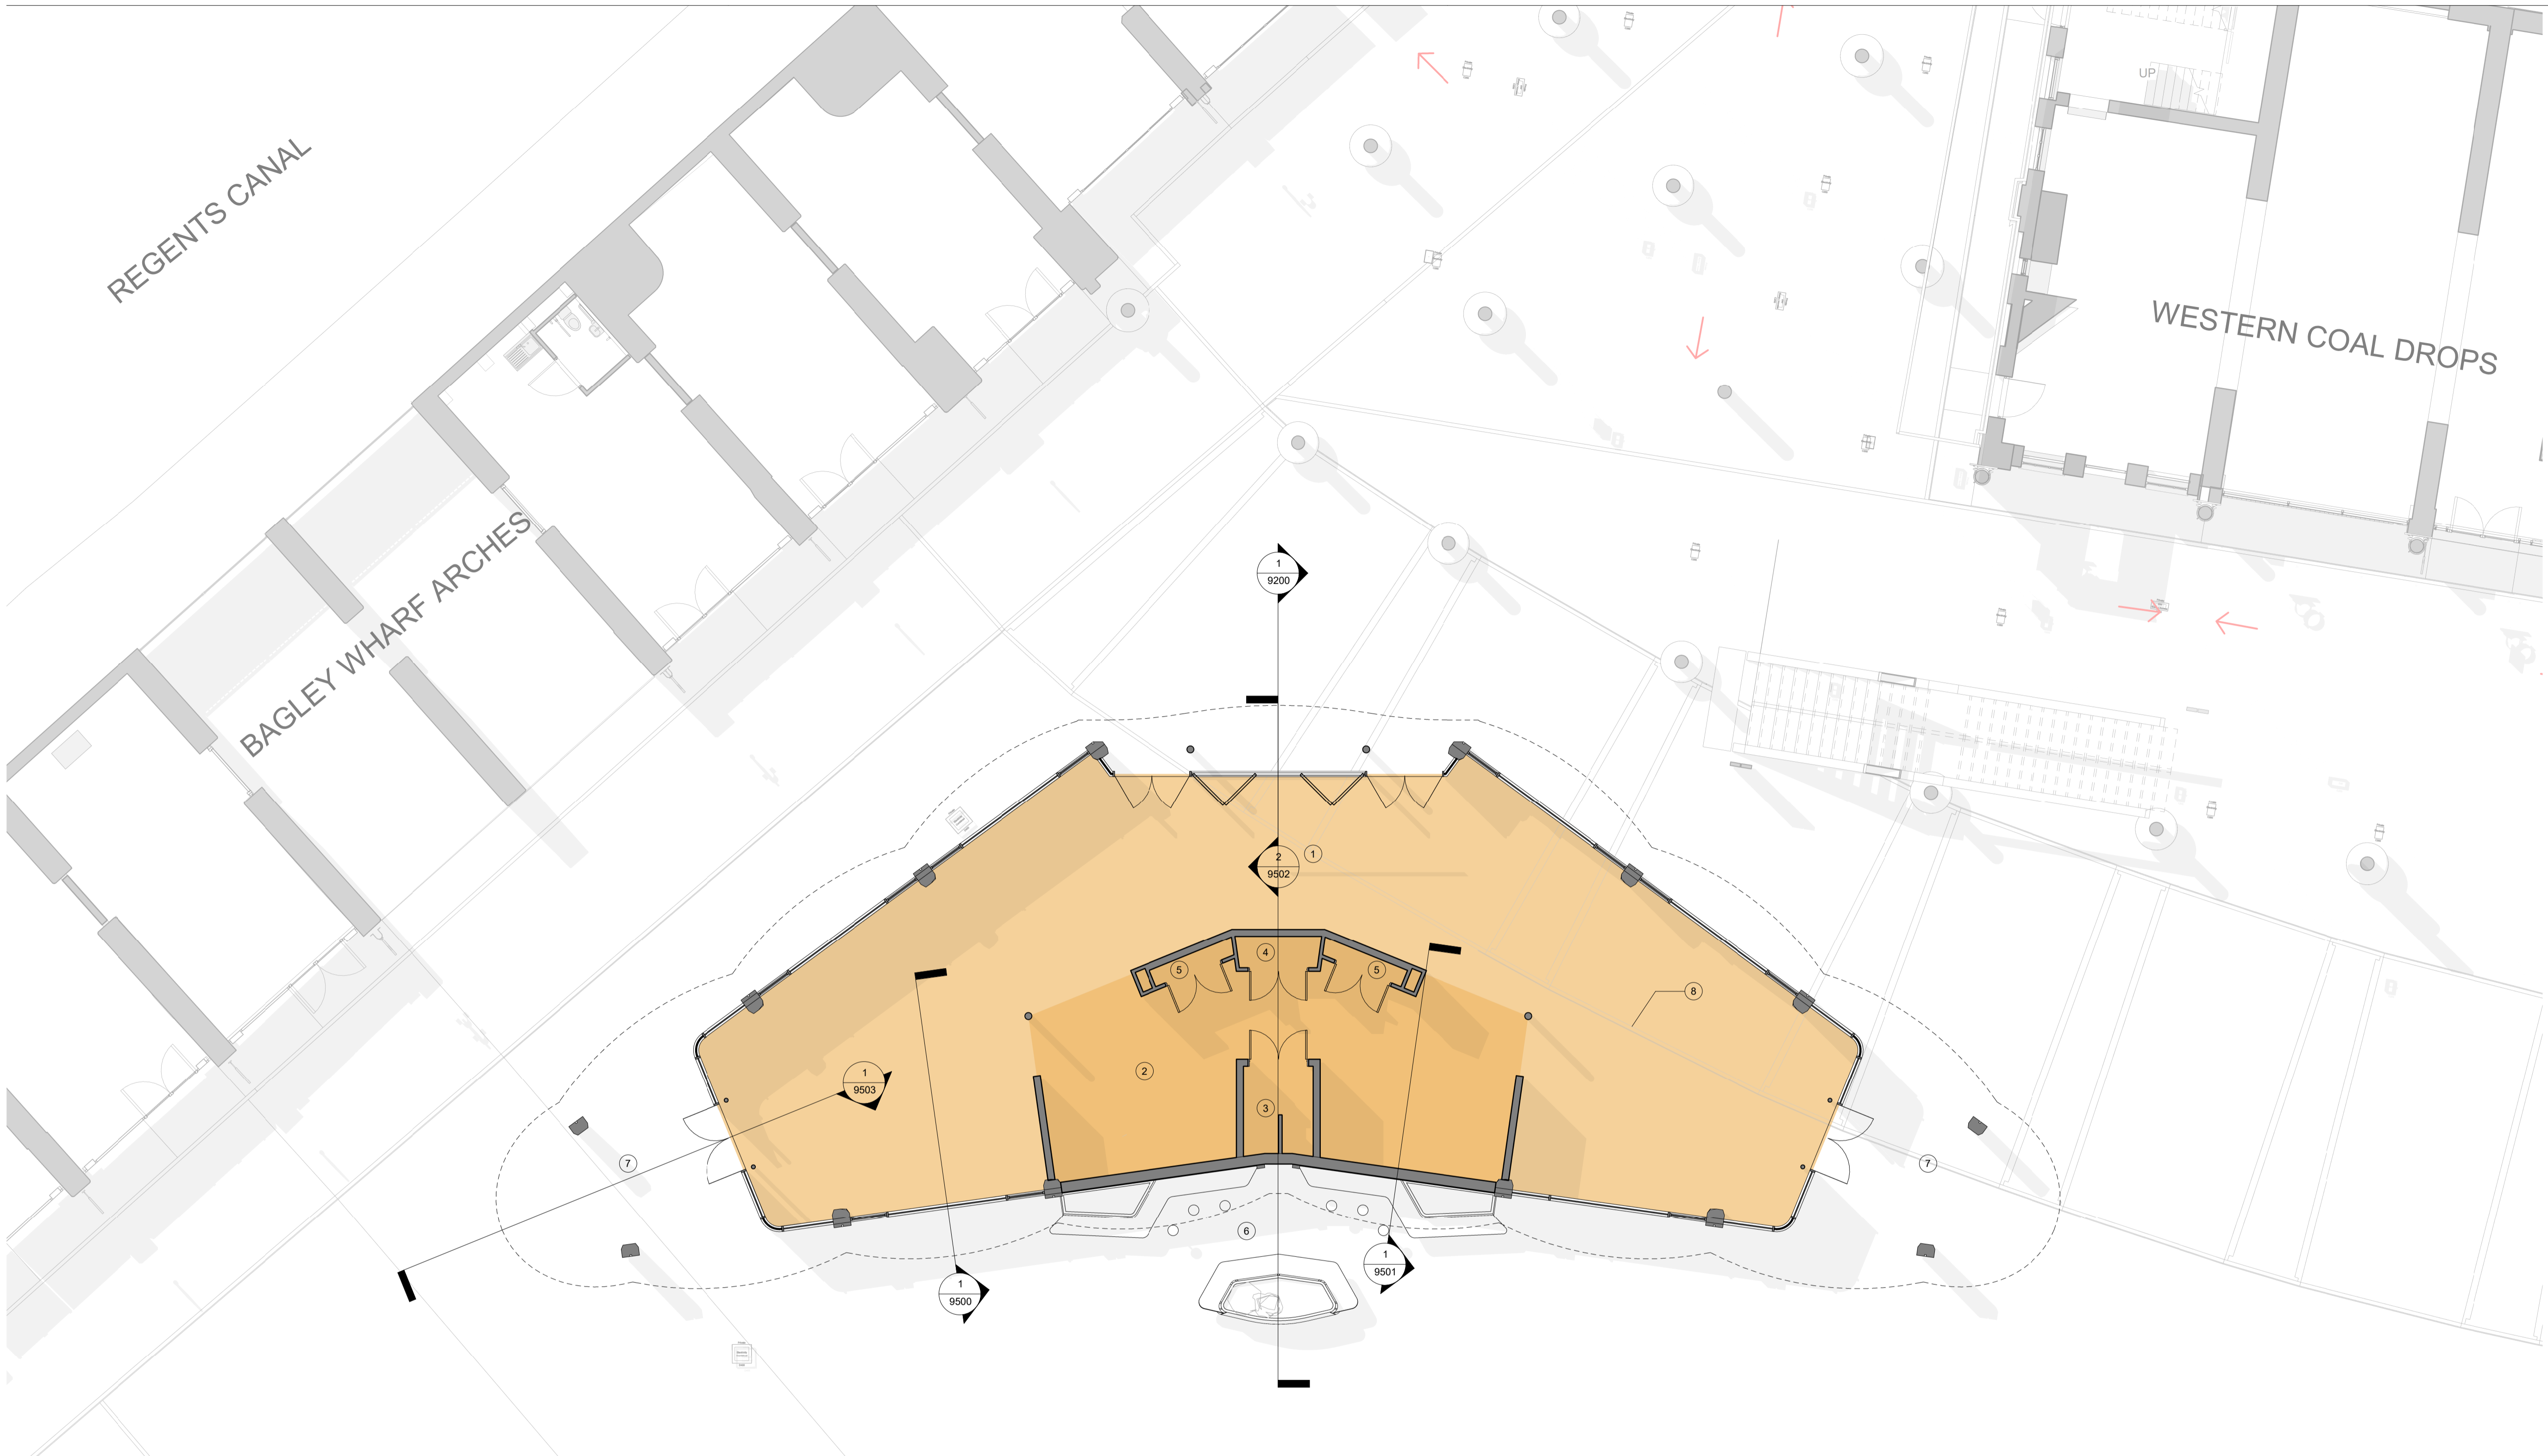

Scale in metres  
 0 1 2 3 5 8

Rev.	Date	Reason for issue	Issued by
P01	08/07/24	Planning Issue	SNHG

Fathom Architects  
 +44 (0) 20 3151 1515  
 fathomarchitects.com

Project  
 Coal Drops Yard Pavilion

Title  
 Ground Floor Plan - Proposed

Scale	Paper size	Status
1 : 100	@ A1	S2
Rev	Rev	P01
0137-FA-00-00-DR-A-9000		