



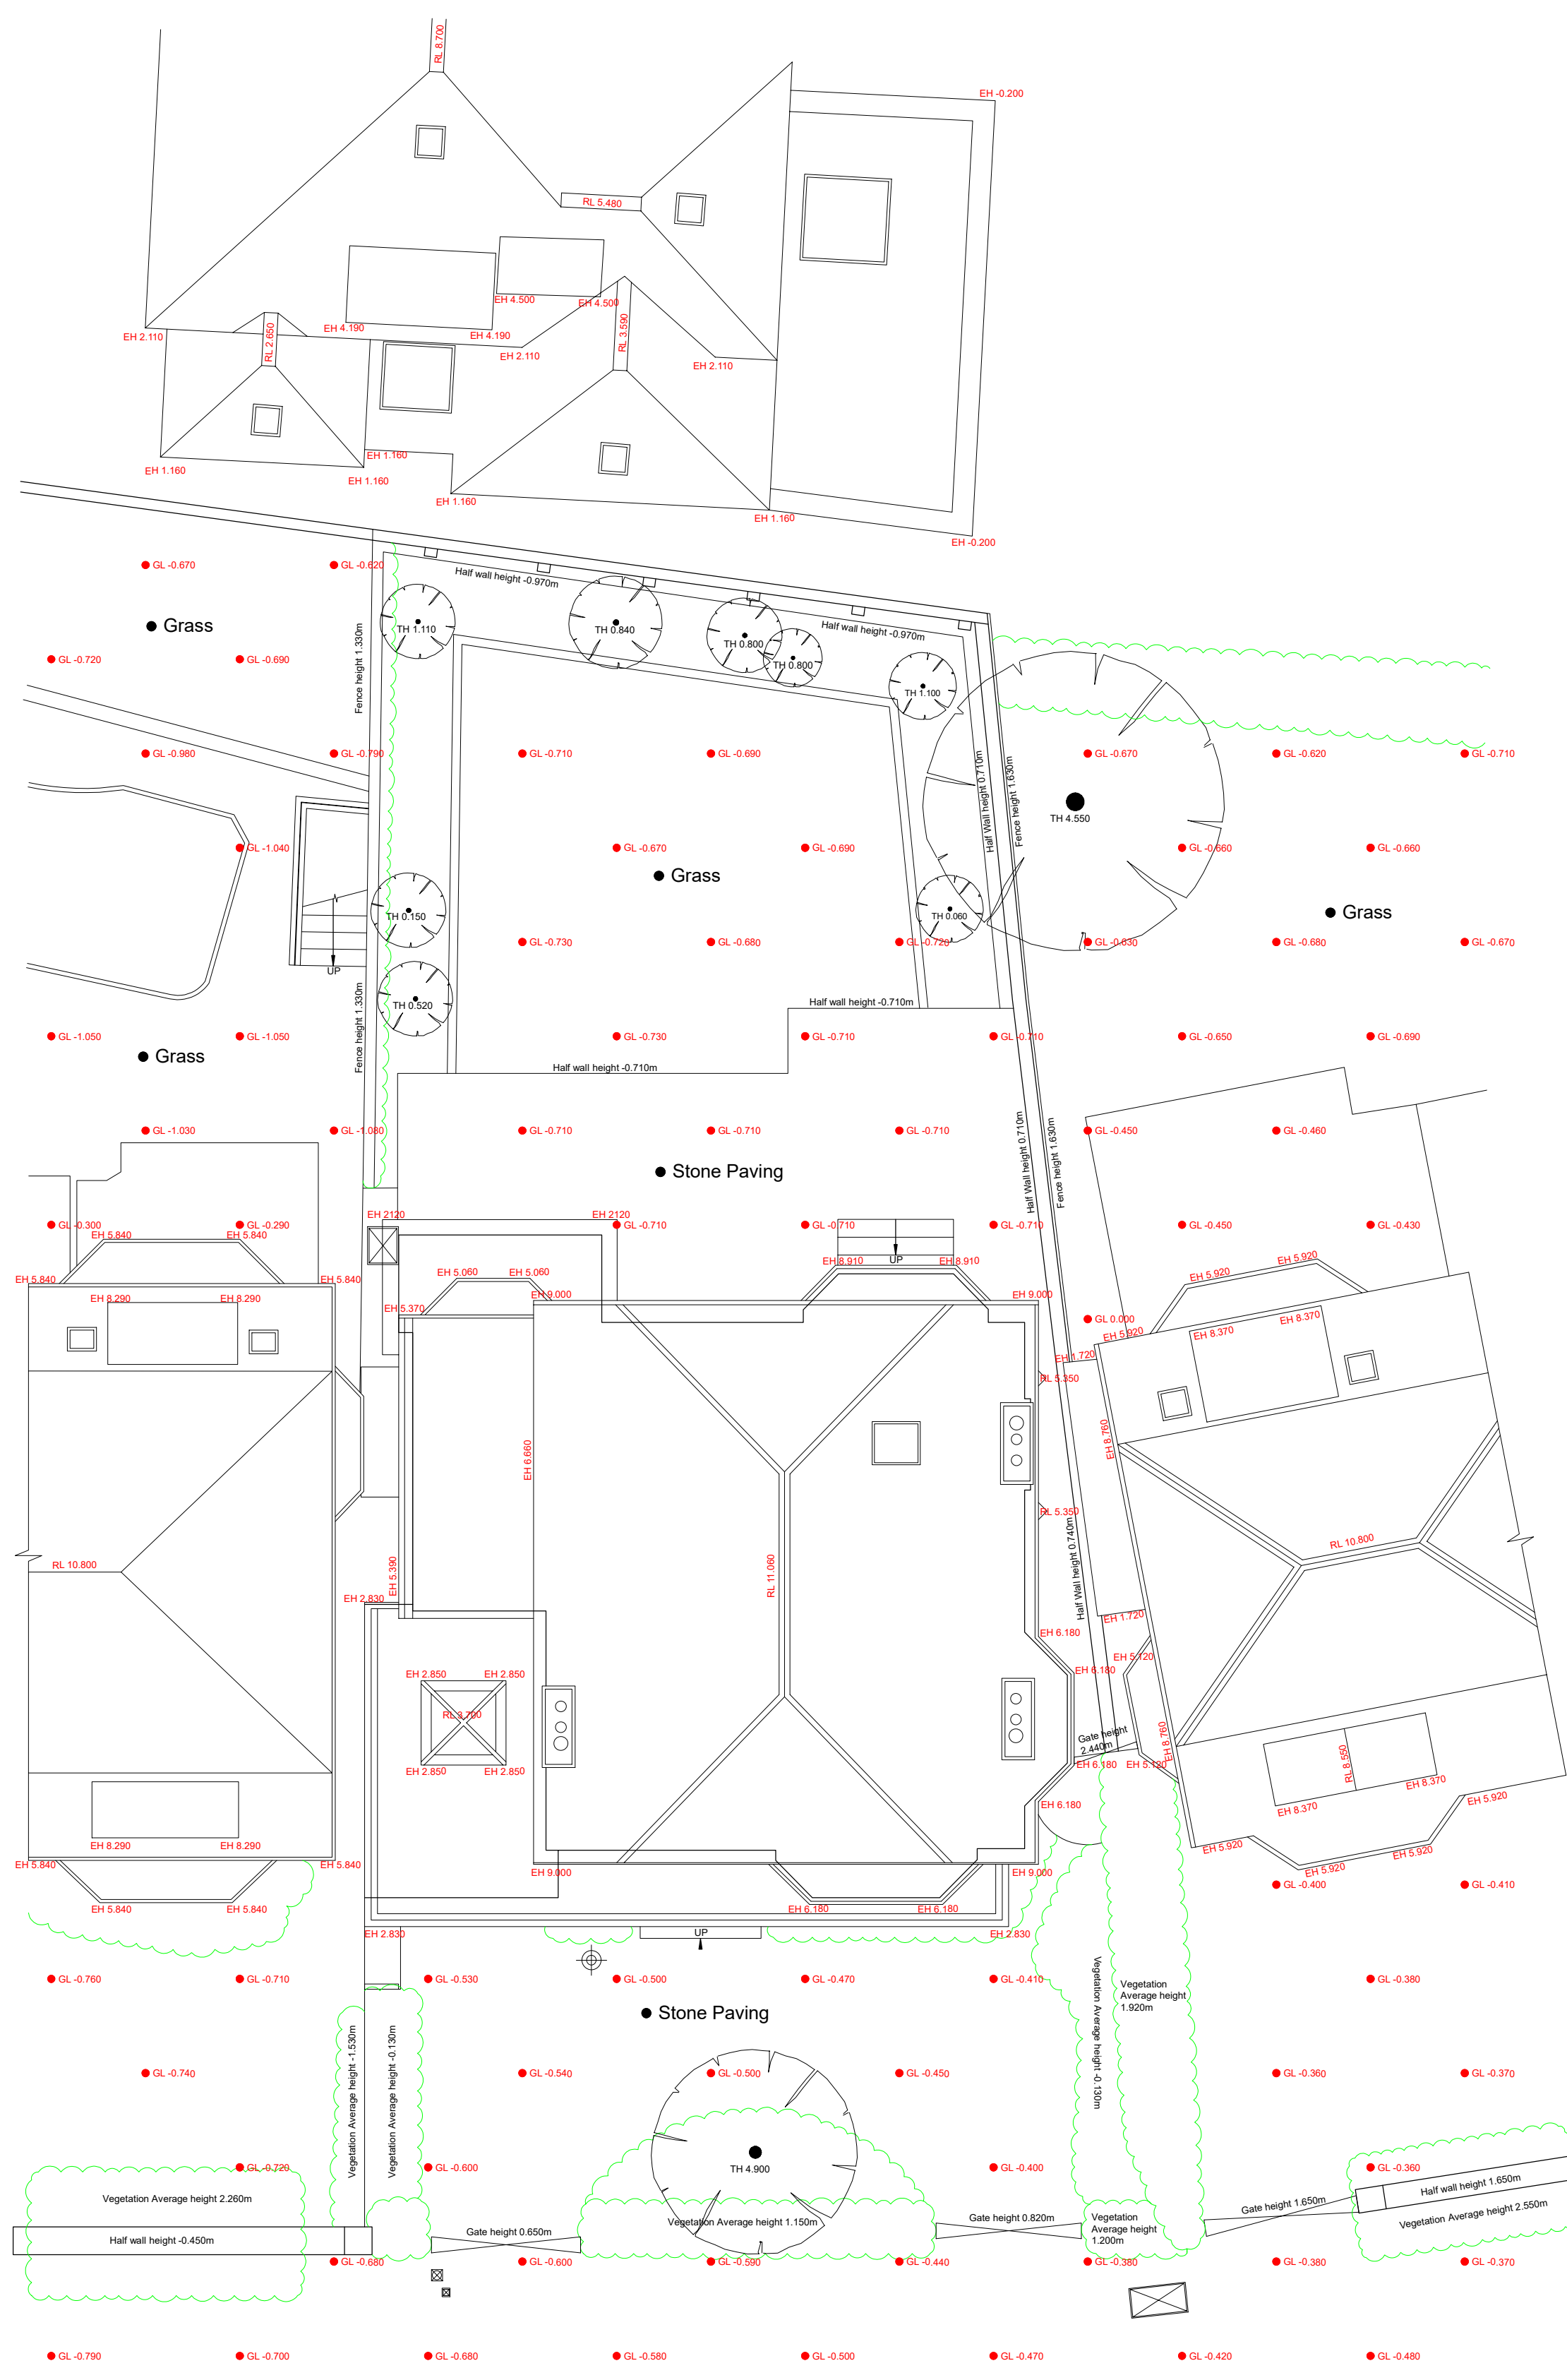


Site Plan

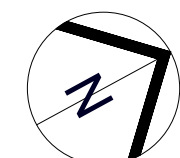

Front Elevation



Rear Elevation

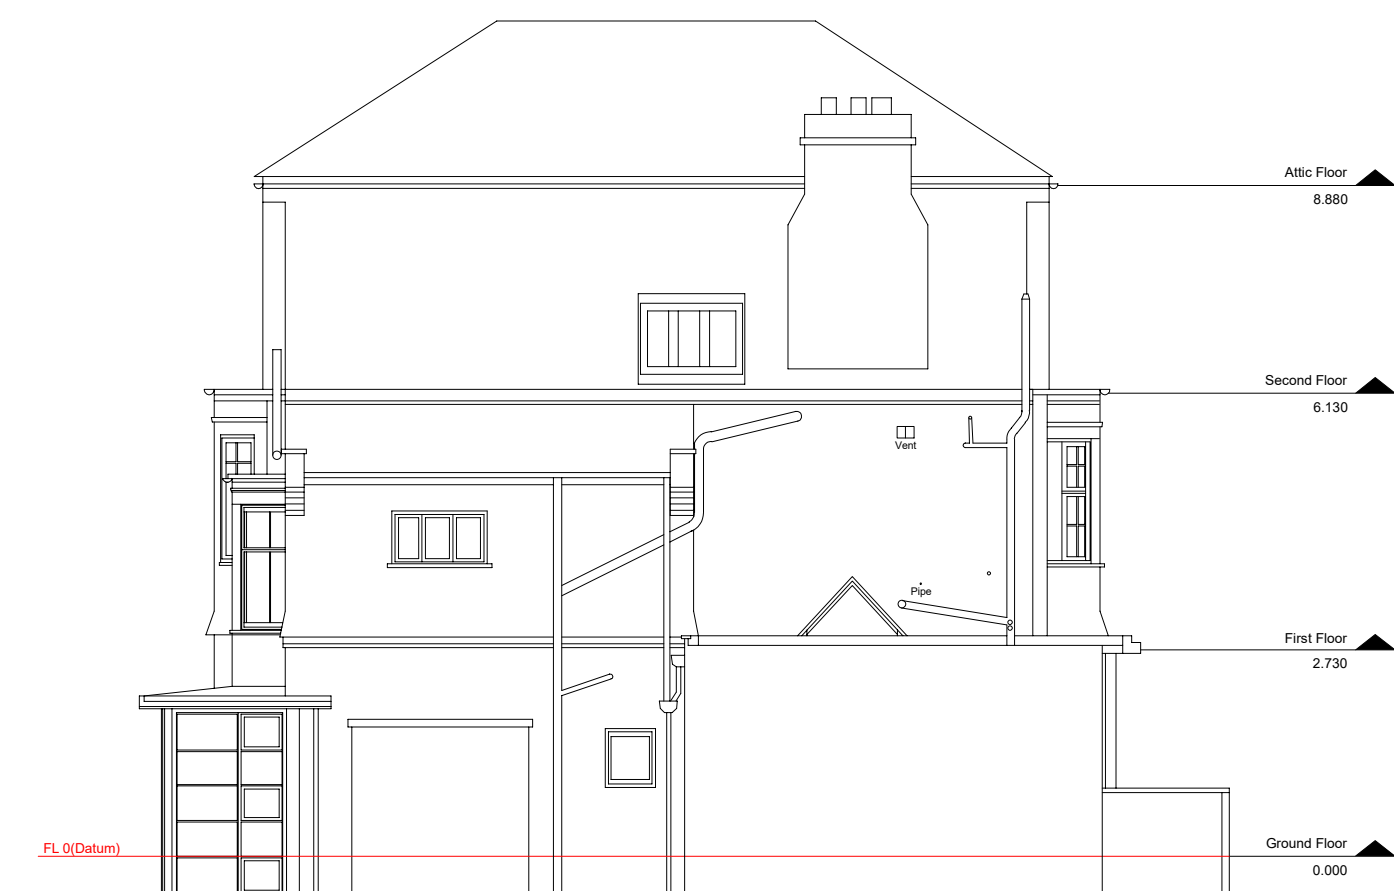


Left Elevation




Right Elevation




Section A-A

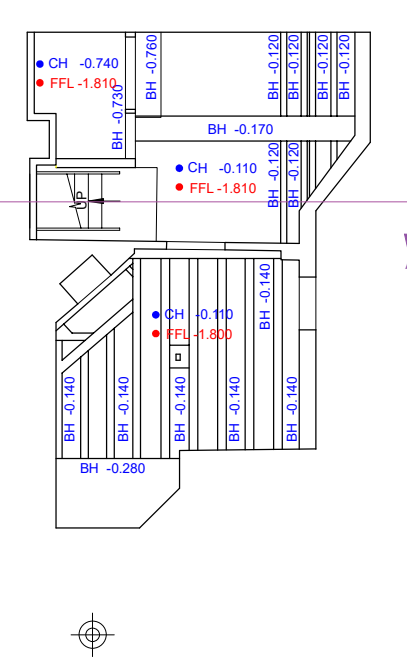


Basement Floor

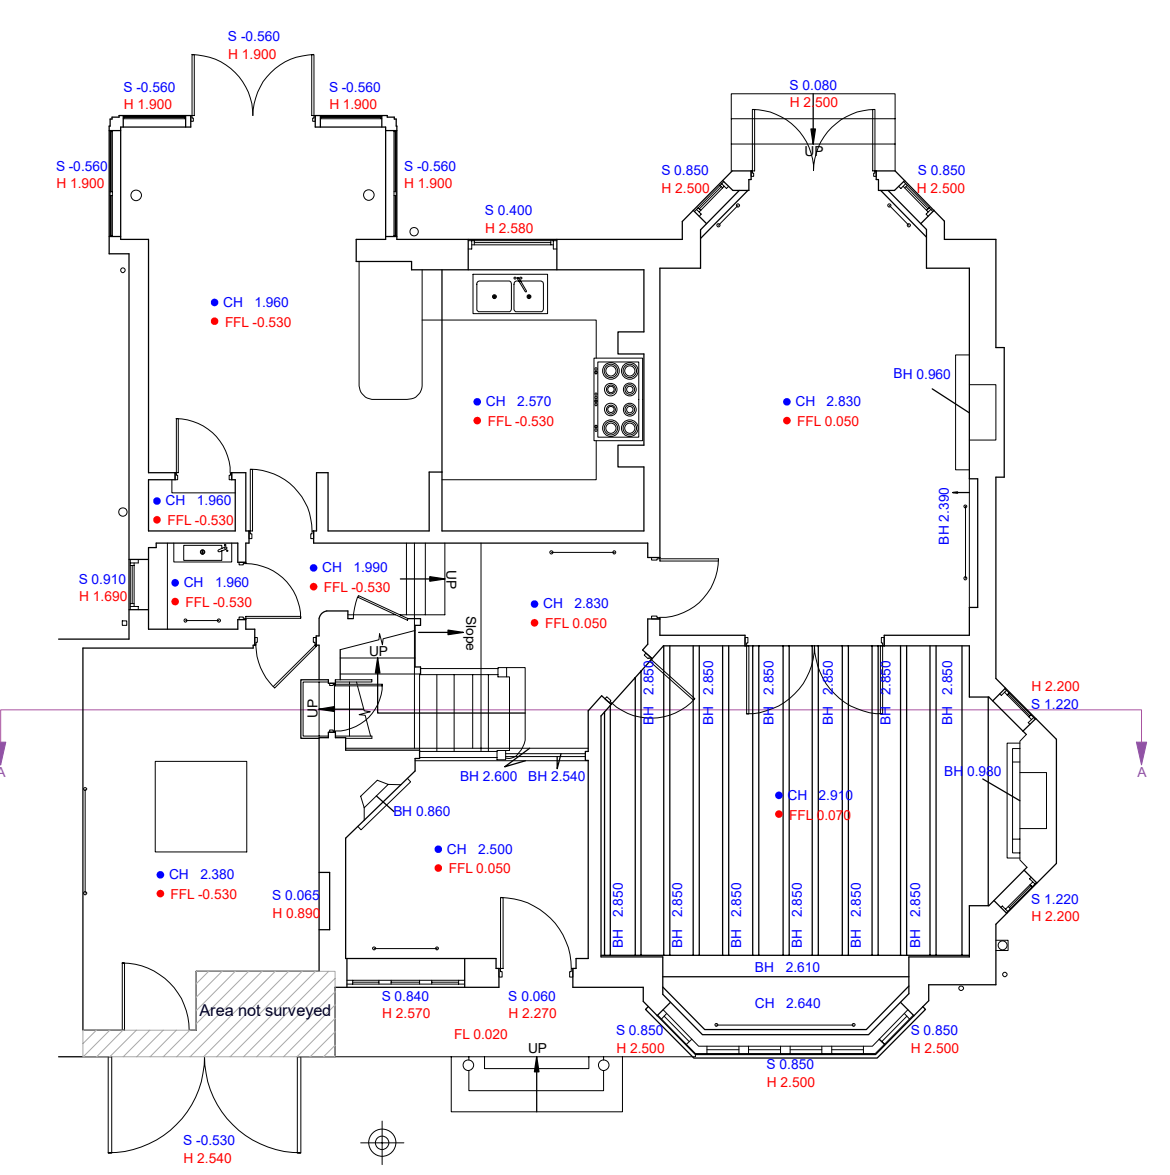


Ground Floor

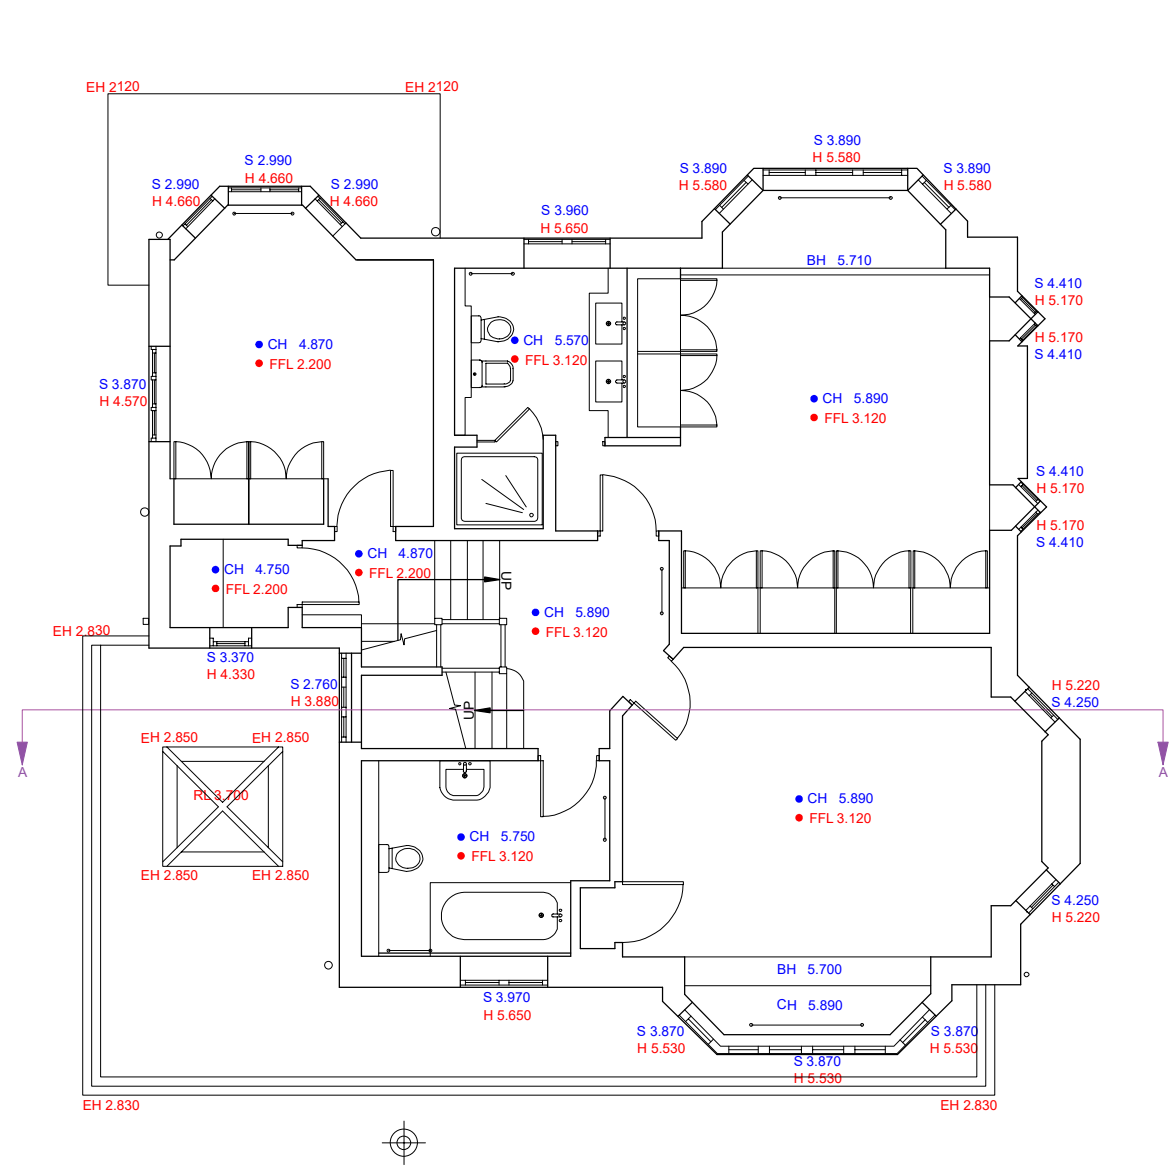

First Floor

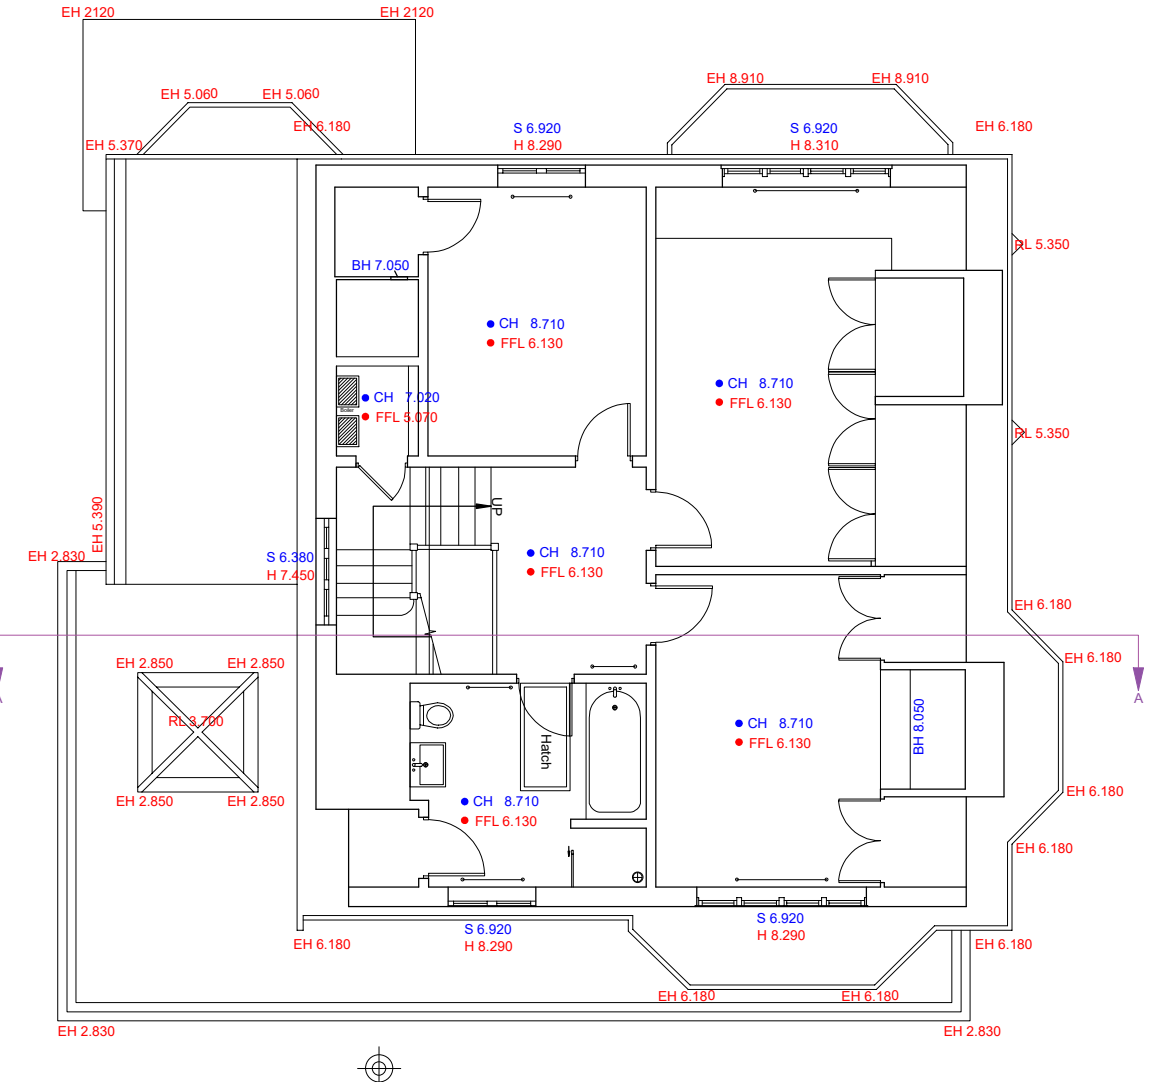

Second Floor

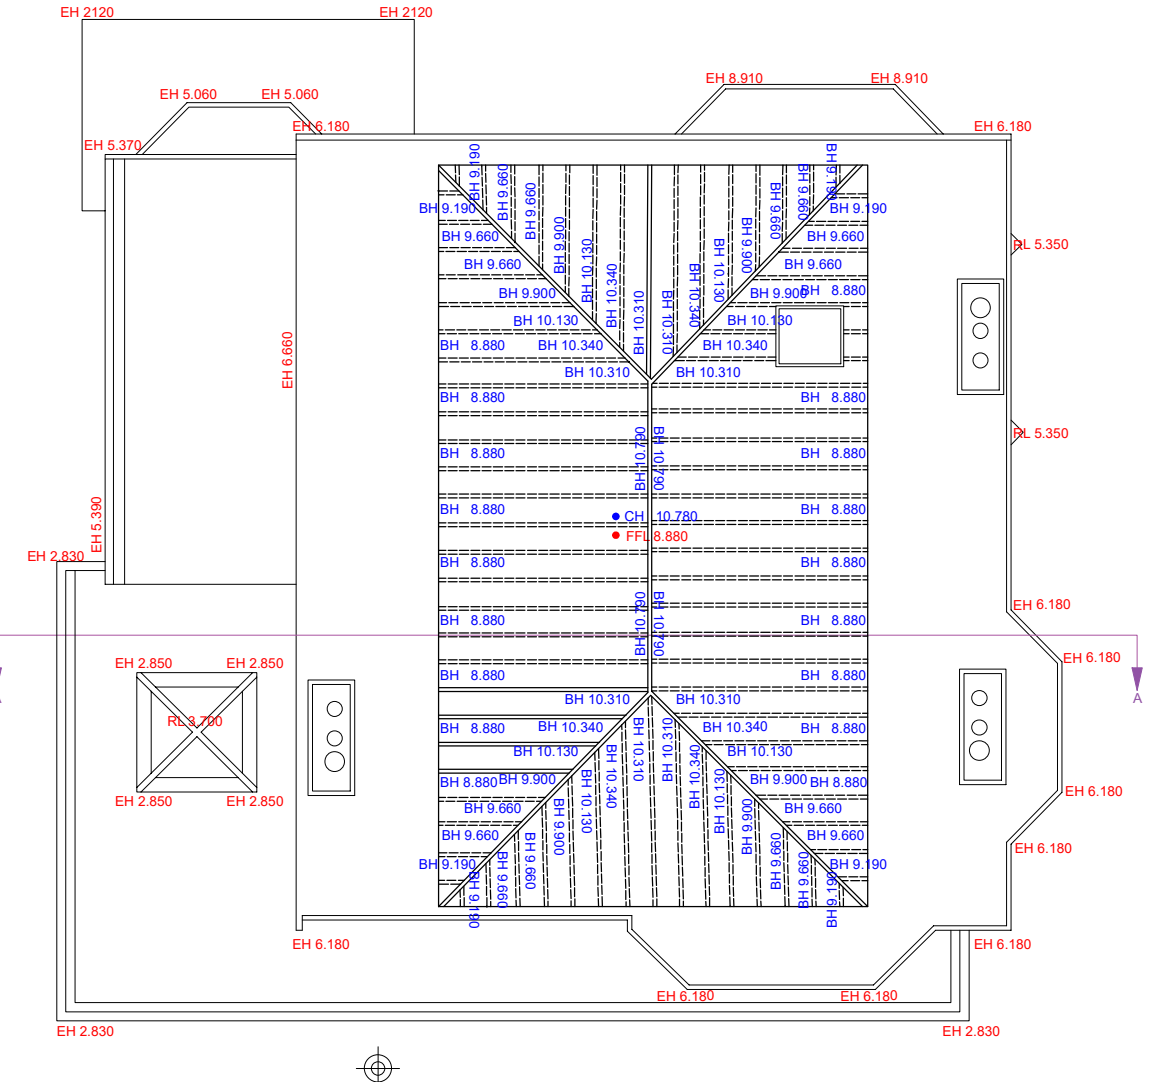

Attic Floor