


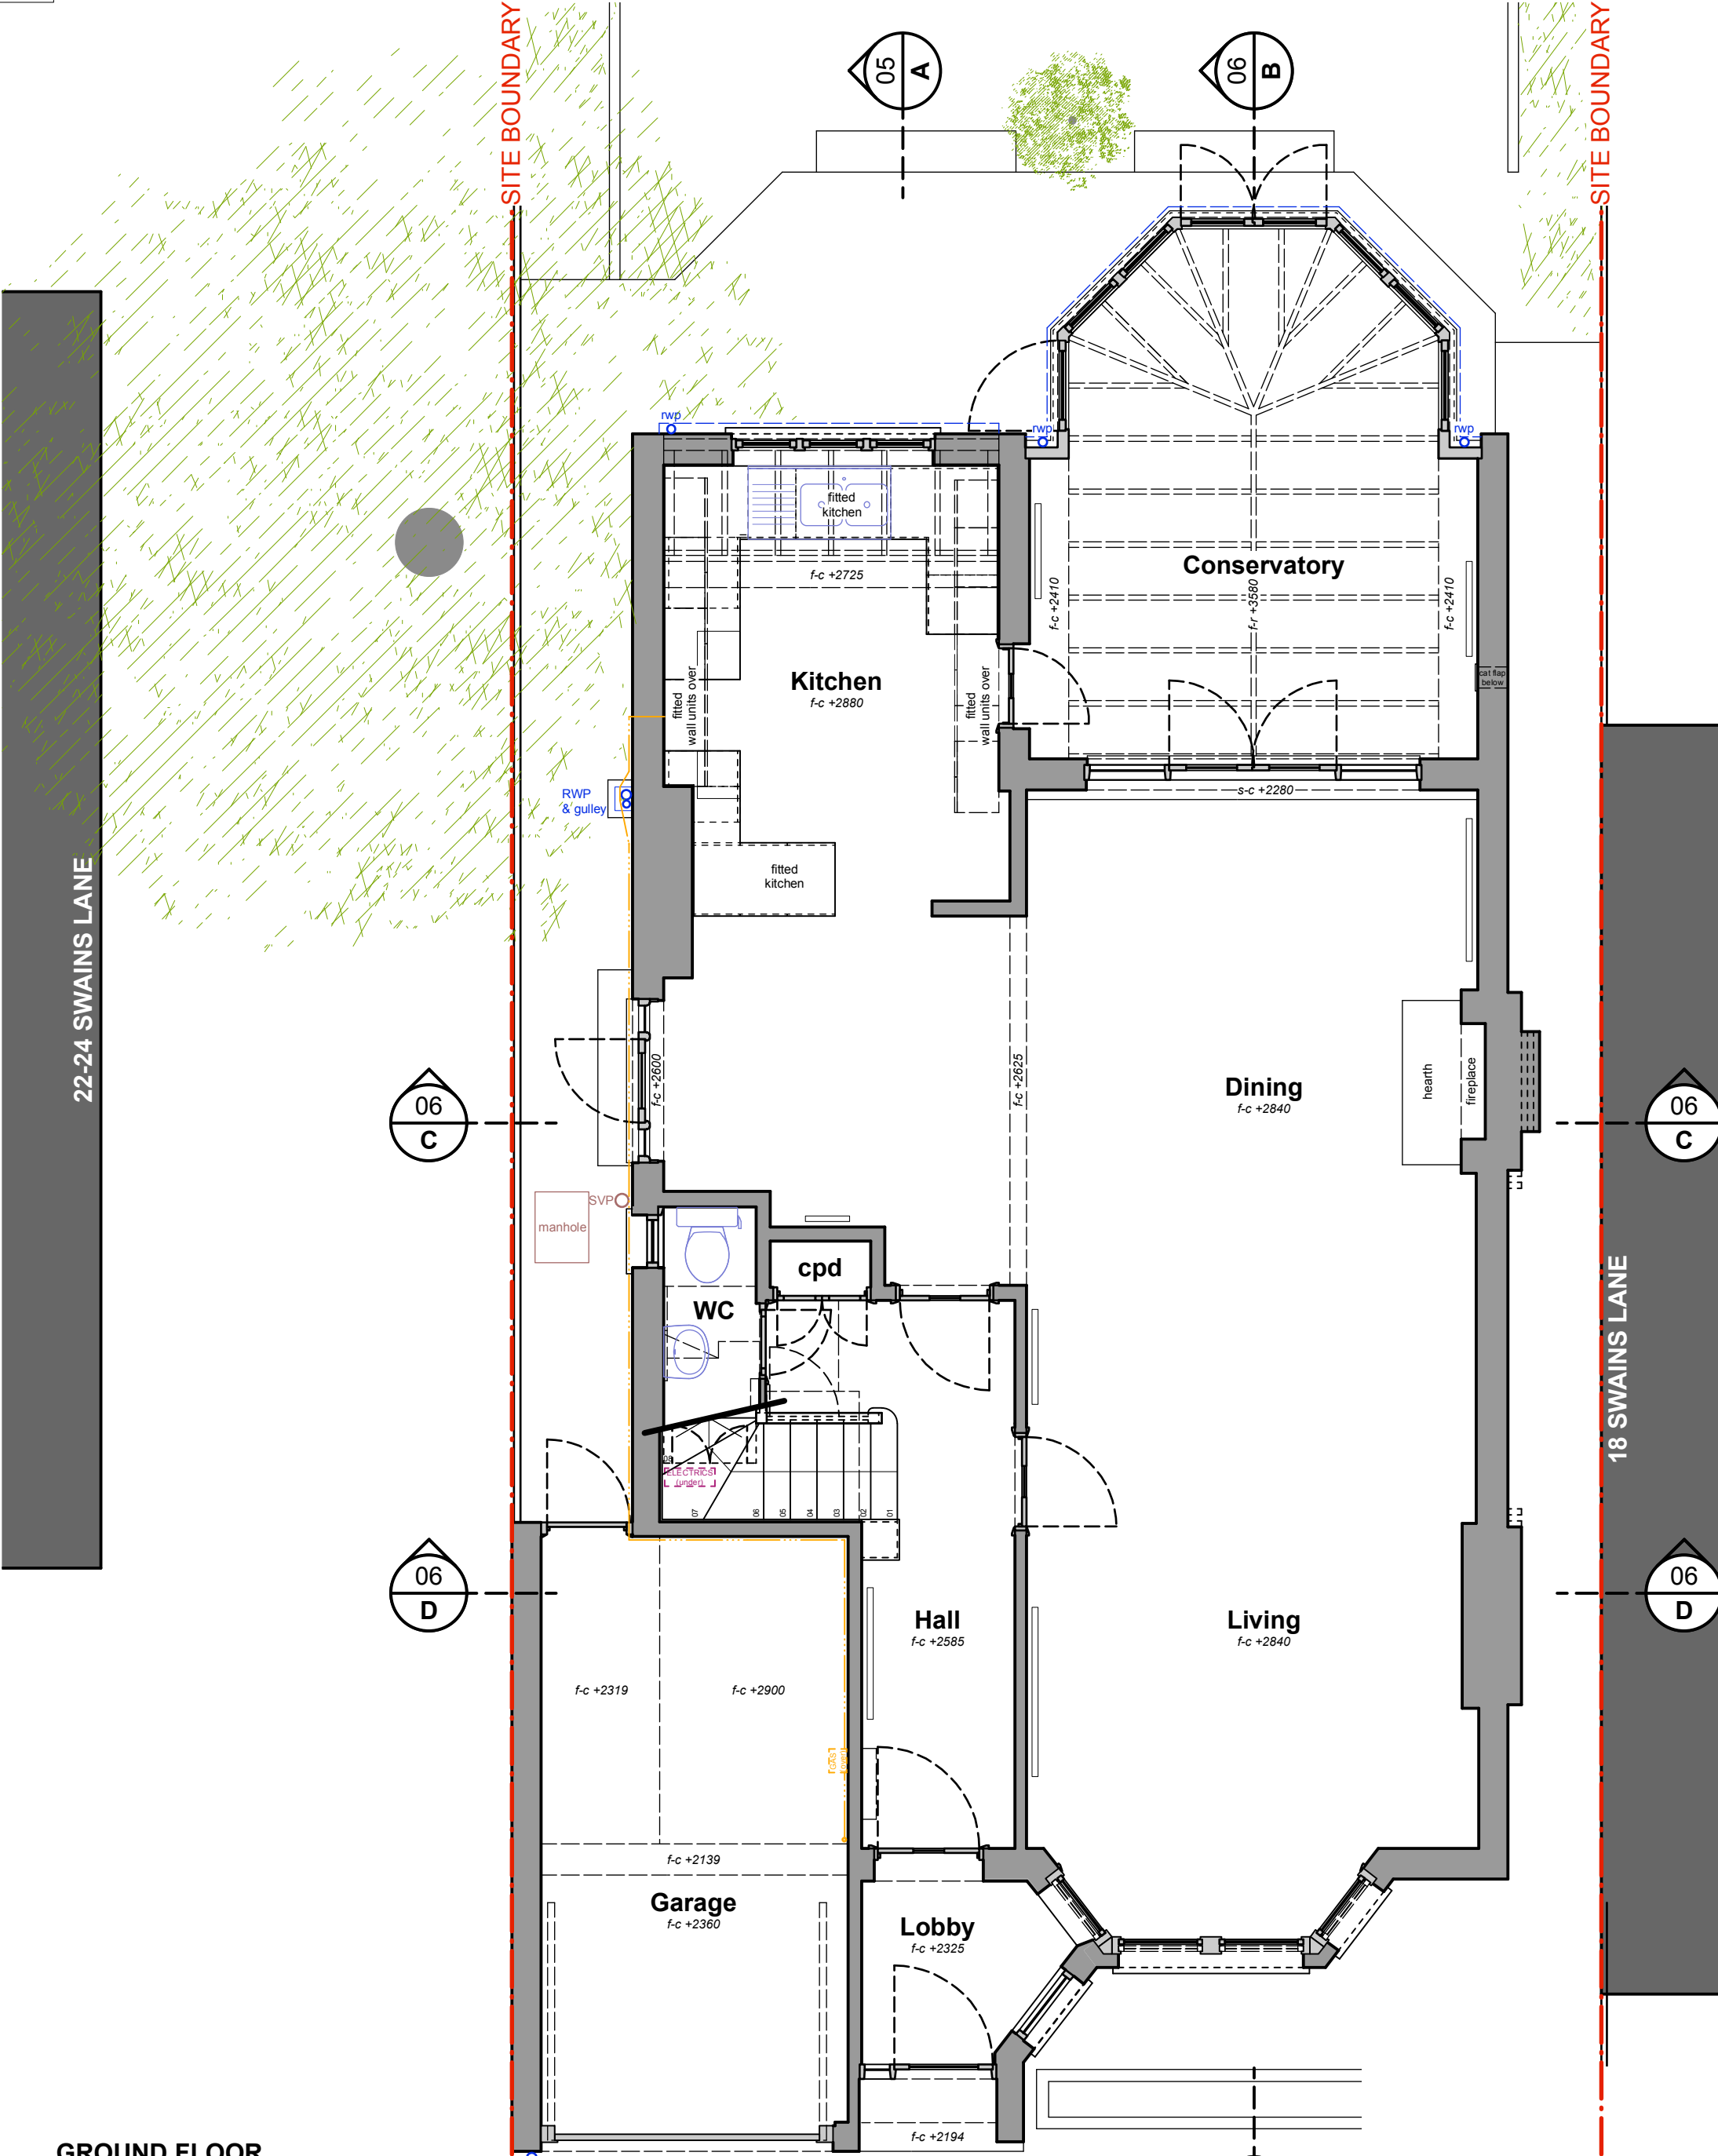

GROUND FLOOR
G.I.F.A (exc. Garage) - 85 sq. m.
Garage - 13 sq. m.

Existing Ground Floor Plan