


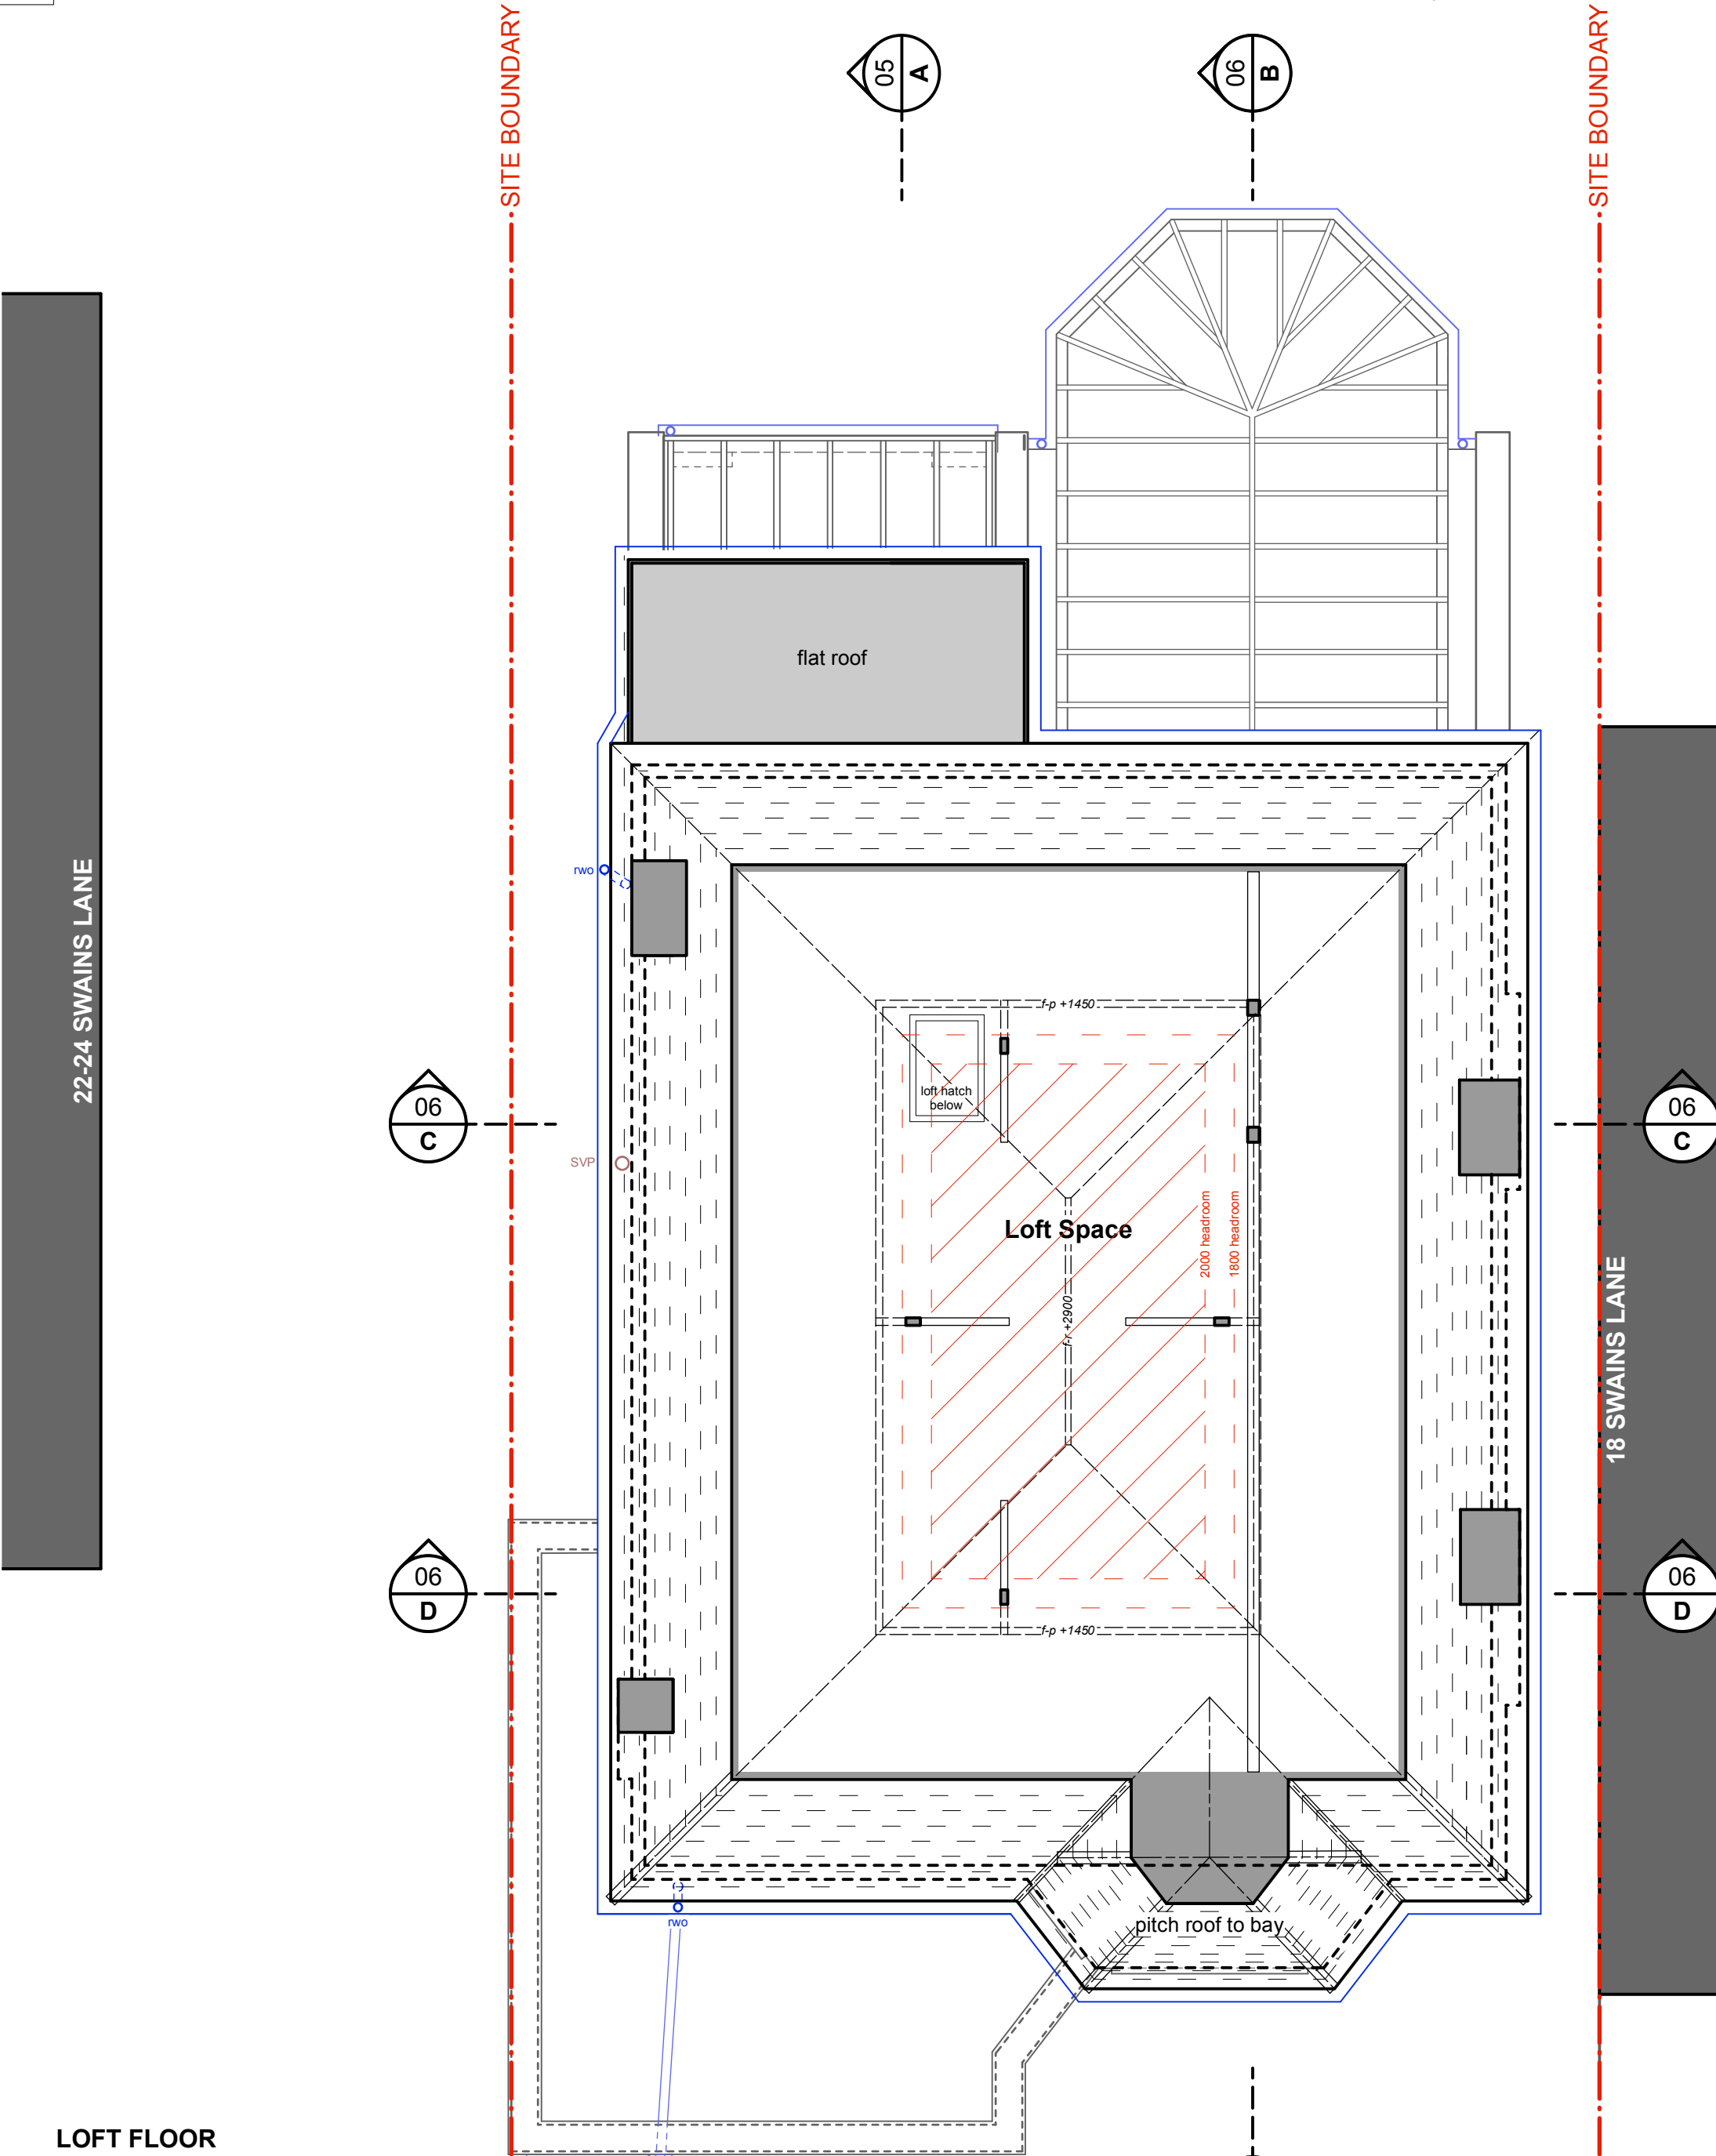

LOFT FLOOR
G.I.F.A - 65 sq. m
(hatched area >2000mm floor height)
G.I.F.A (habitable) - 10 sq. m.
Existing Loft Plan



Planning