


22-24 SWAINS LANE

SITE BOUNDARY

18 SWAINS LANE

SITE BOUNDARY

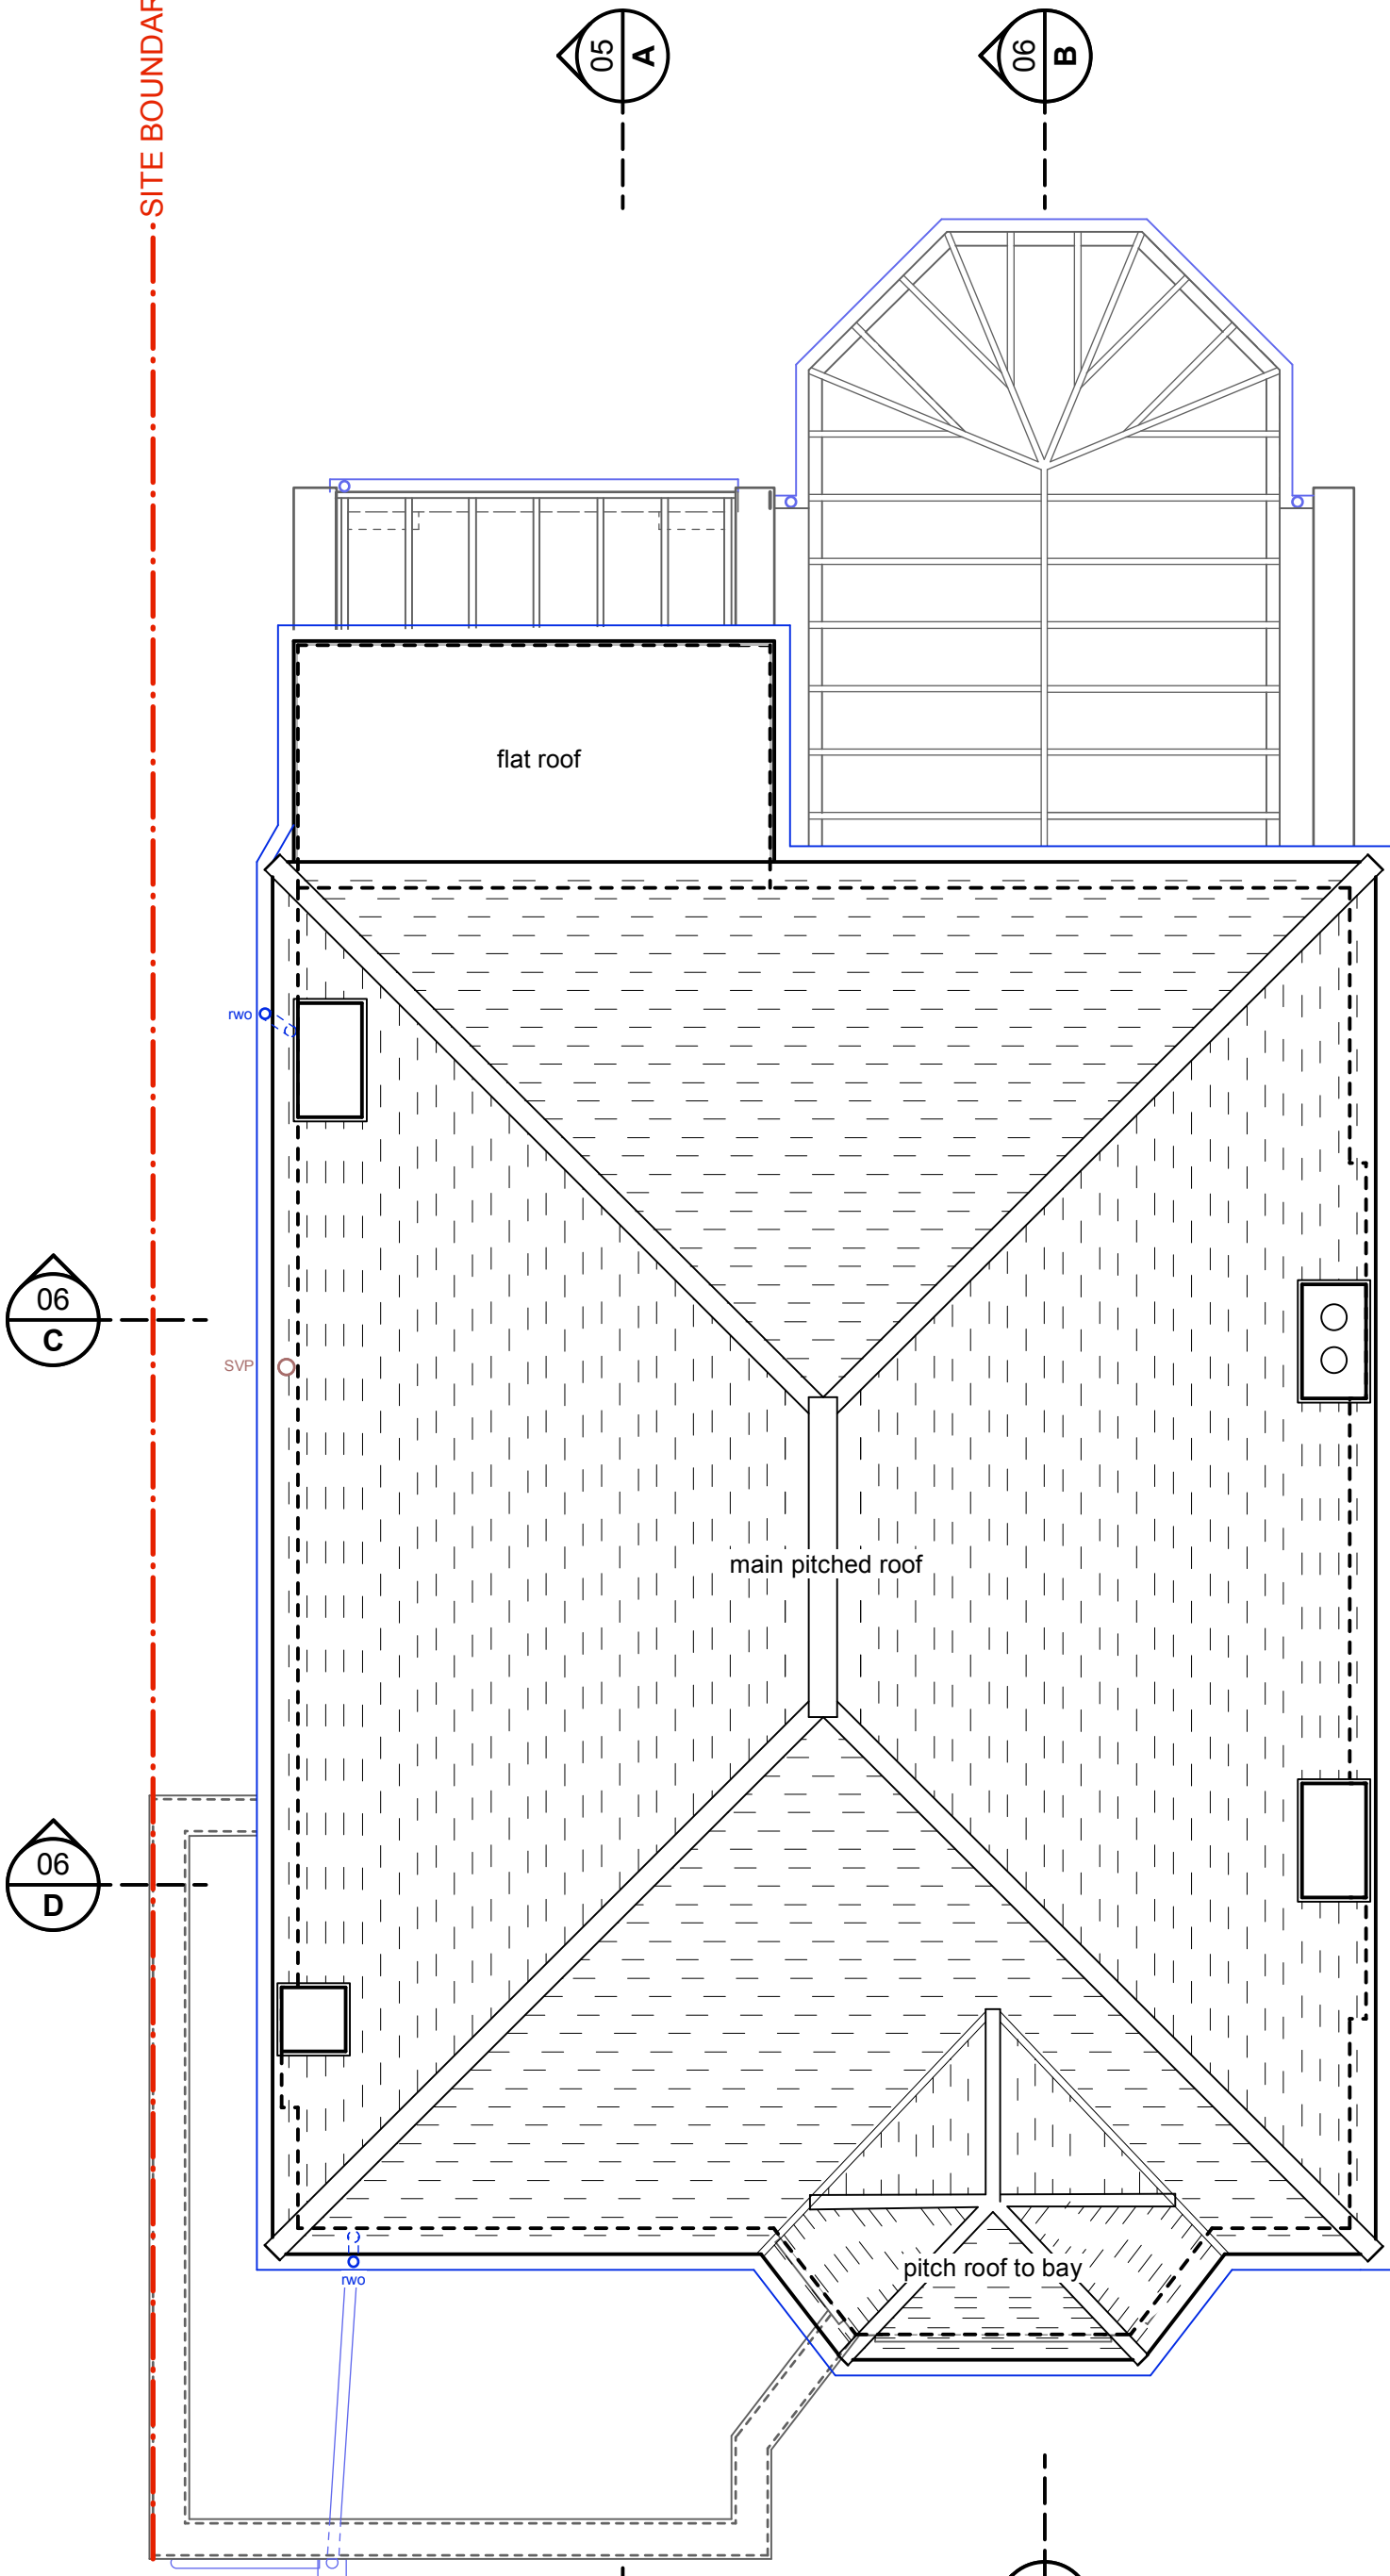

Existing Roof Plan



Planning