



Status	Planning		Scale 1:50@A1	
Drawn	RT	Checked	JH	Authorised EF
Revision	P02		Date 02.02.24	
FF23-014-PL-013				

Drawing Notes / Legend



02	02.01.24	Additional boundary shown
01	21.12.23	First Issue
Revisions		

Project	FF23-014
Client	Adele
Location	63 Netherhall Gardens London NW3 5RE



**Fraher
& Findlay**

FF23-014-PL-014

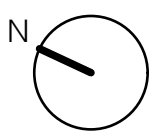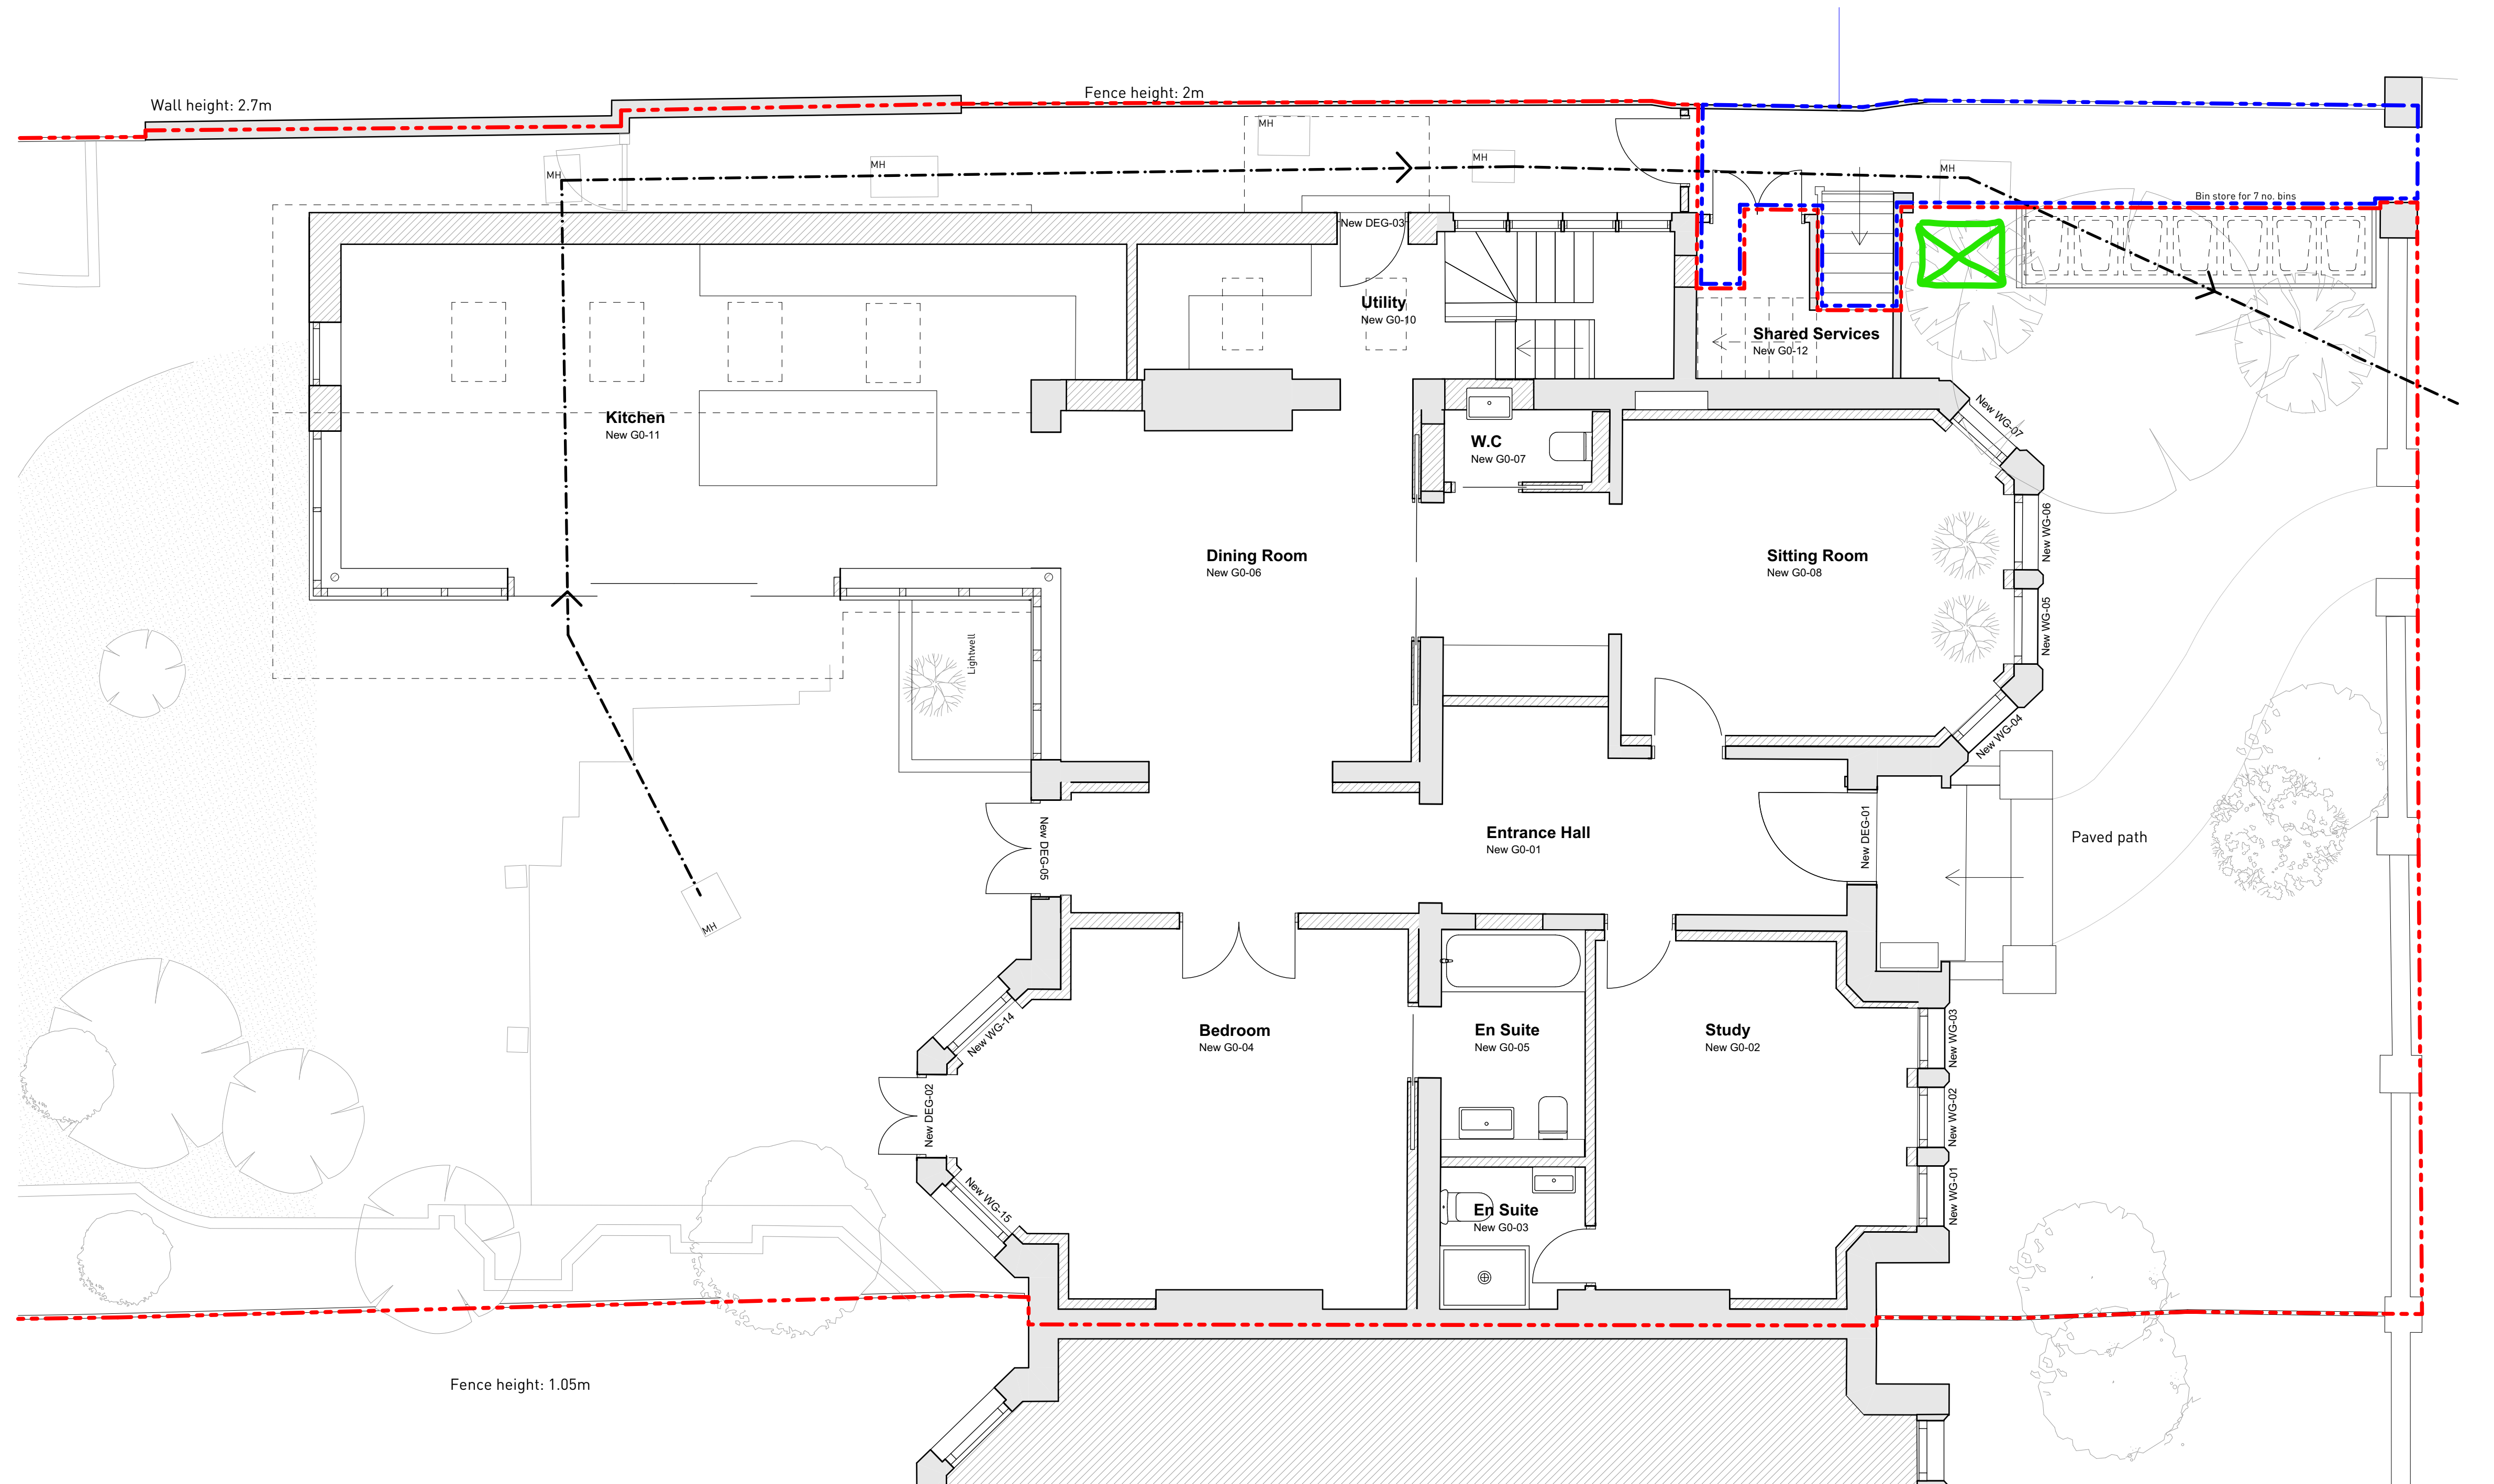

SCALE 1:50


0 1000 2000 3000 4000mm

Notes

4. If there are any discrepancies between architectural and any consultant information, the design team must be notified immediately. structural information takes precedence.

[illegible]

Revisions

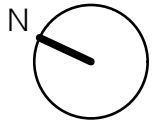

SCALE 1:50

0 1000 2000 3000 4000mm

Location 63 Netherhall
Gardens London
NW3 5RE




**Fraher
& Findlay**

FF23-014-PL-016



FF23-014-PL-017

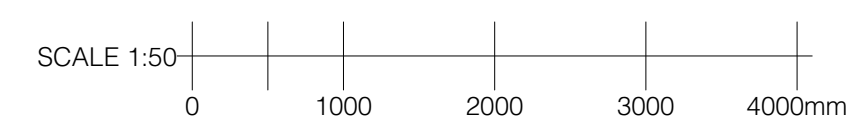

FF23-014-PL-018

Notes

- ### Drawing Notes / Legend

01	21.12.23	First Issue
Revisions		



An aerial photograph showing a building complex. A red rectangle is drawn over a portion of the buildings, indicating the area of interest for the study.




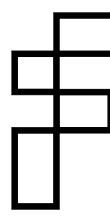
**Fraher
& Findlay**

FF 23-014-PL-019

Notes

- Drawing Notes / Legend

01	21.12.23	First Issue
Revisions		

Project	FF23-014				
Client	Adele				
Location	63 Netherhall Gardens London NW3 5RE				
					
Fraher and Findlay Unit 3, Mercy Terrace Ladywell Rd London SE13 7UX www.fraherandfindlay.com +44 (0)20 8314 5221			 Fraher & Findlay		
Title	Proposed Street Elevation				
Status	Planning			Scale 1:50@A1	
Drawn	RT	Checked	JH	Authorised	EF
Revision	P01		Date 21.12.23		
FF23-014-PL-020					





FF23-014-PI-02-


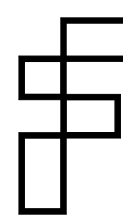
Notes

4. If there are any discrepancies between architectural and any consultant information, the design team must be notified immediately. structural information takes precedence.

Drawing Notes / Legend



01	21.12.23	First Issue
Revisions		

Project	FF23-014				
Client	Adele				
Location	63 Netherhall Gardens London NW3 5RE				
					
Fraher and Findlay Unit 3, Marcy Terrace Ladywell Rd London SE13 7UX www.fraherandfindlay.com +44 (0)20 8314 5221			 Fraher & Findlay ARCHITECTS		
Title	Proposed Side Elevation				
Status	Planning			Scale 1:50@A1	
Drawn	RT	Checked	JH	Authorised	EF
Revision	P01		Date 21.12.23		
FF23-014-PL-022					



Notes

1 All dimensions and levels are to be determined and or checked by the contractor on site, should any discrepancy be identified between the dimensions, and or details determined on site, and those shown those shown on the relevant drawings, the architect shall be notified immediately, and their instructions obtained prior to the commencement of the work.



2 The contractor shall be responsible for the design and implementation of all temporary works, and the safety and stability of the new works and adjacent structures during construction.

3 Where a product is specified to be obtained from a manufacturer or supplier, the contractor shall install the product in accordance with the instructions supplied by the manufacturer. Should there be any variation between the work specified on the drawings and the manufacturers instructions, the contractor shall refer the matter to the architect for instruction before proceeding.

4 If there are any discrepancies between architectural and any consultant information, the design team must be notified immediately. structural information takes precedence.

Drawing Notes / Legend


[illegible]

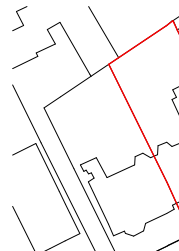Project				FF23-014			
Client				Adele			
Location				63 Netherhall Gardens London NW3 5RE			
				 Fraher & Findlay			
Fraher and Findlay Unit 3, Mercy Terrace Ladywell Rd London SE13 7UX www.fraherandfindlay.com +44 (0)20 8314 5221							
Title				Bin Store Elevation			
Status		Planning		Scale		1:50@A3	
Drawn		RT		Checked		JH	
Authorised		EF					
Revision		P01		Date		21.12.23	
FF23-014-PL-023							







FF23-014-PL-024

- Drawing Notes / Legend

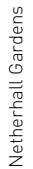

Site Plan 1:200

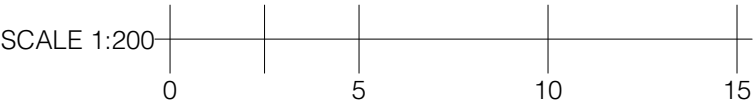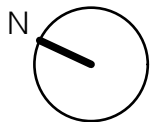

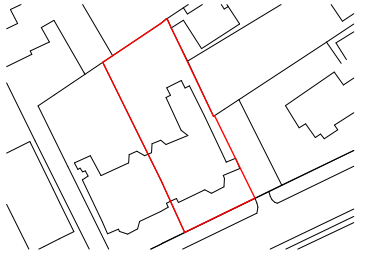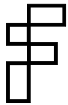Project	FF23-014		
Client	Adele		
Location	63 Netherhall Gardens London NW3 5RE		
			
Fraher and Findlay Unit 3, Mercy Terrace Ladywell Rd London SE13 7UX www.fraherandfindlay.com +44 (0)20 8314 5221		 Fraher & Findlay	
Title	Proposed Site Plan		
Status	Planning		Scale 1:200@A3
Drawn	RT	Checked JH	Authorised EF
Revision	P01		Date 24.01.02
FF23-014-PL-028			