



AIP DESIGNS.INDIA

**GENERAL NOTES:**

ALL DIMENSIONS ARE IN M.M.

DOORS / WINDOWS MARKED THUS ENCIRCLED

LEVELS SHOWN ARE FROM DEVELOPED GROUND  
LEVEL AS + / - 0.00

ALL DIMESIONS TO BE VERIFIED BY CLERK OF WORKS / SITE ENGINEER ON SITE BEFORE CONSTRUCTION

VEERA GADDAM / TAISHI LTD

SIGNATURE

37 Heath Drive London,  
NW3 7SD

SIGNATURE / STAMP

### Revision Schedule

[illegible]

**SHEET NAME : BASEMENT -  
FURNITURE**

**SCALE : 1 : 100**

DATE :01/09/23

**PROJECT CODE : H-37**

**DRAWN BY**  
ASIF PATEL

	<b>SHEET NUMBER</b>
--	---------------------

**CHECKED BY**  
ASIF PATEL

A1100



37 HEATH DRIVE



**ARCHITECT :**  
AIP DESIGNS.INDIA  
ARCHITECTURE COUNSULTANCY  
FIRM

**GENERAL NOTES:**

THIS DRAWING SHOULD BE READ IN CONJUNCTION WITH ALL RELEVANT STRUCTURAL DRAWINGS
ALL DIMENSIONS ARE IN M M

DOORS / WINDOWS MARKED THUS ENCIRCLED

LEVELS SHOWN ARE FROM DEVELOPED GROUND  
LEVEL AS +/- 0.00

ALL DIMENSIONS TO BE VERIFIED BY CLERK OF WORKS / SITE ENGINEER ON SITE BEFORE CONSTRUCTION

**CLIENT DETAIL :**

VEERA GADDAM / TAISHI LTD

SIGNATURE

**PROJECT DETAIL :**

37 Heath Drive London,  
NW3 7SD

SIGNATURE / STAMP

### Revision Schedule

[illegible]

**SHEET NAME :** GROUND FLOOR -  
PLINTH - FURNITURE

**SCALE : 1 : 100**

**DATE** :01/09/23


**PROJECT CODE : H-37**

**DRAWN**  
ASIF PATEL

	<b>SHEET NUMBER</b>
--	---------------------

**CHECKED BY**  
ASIF PATEL

A1101

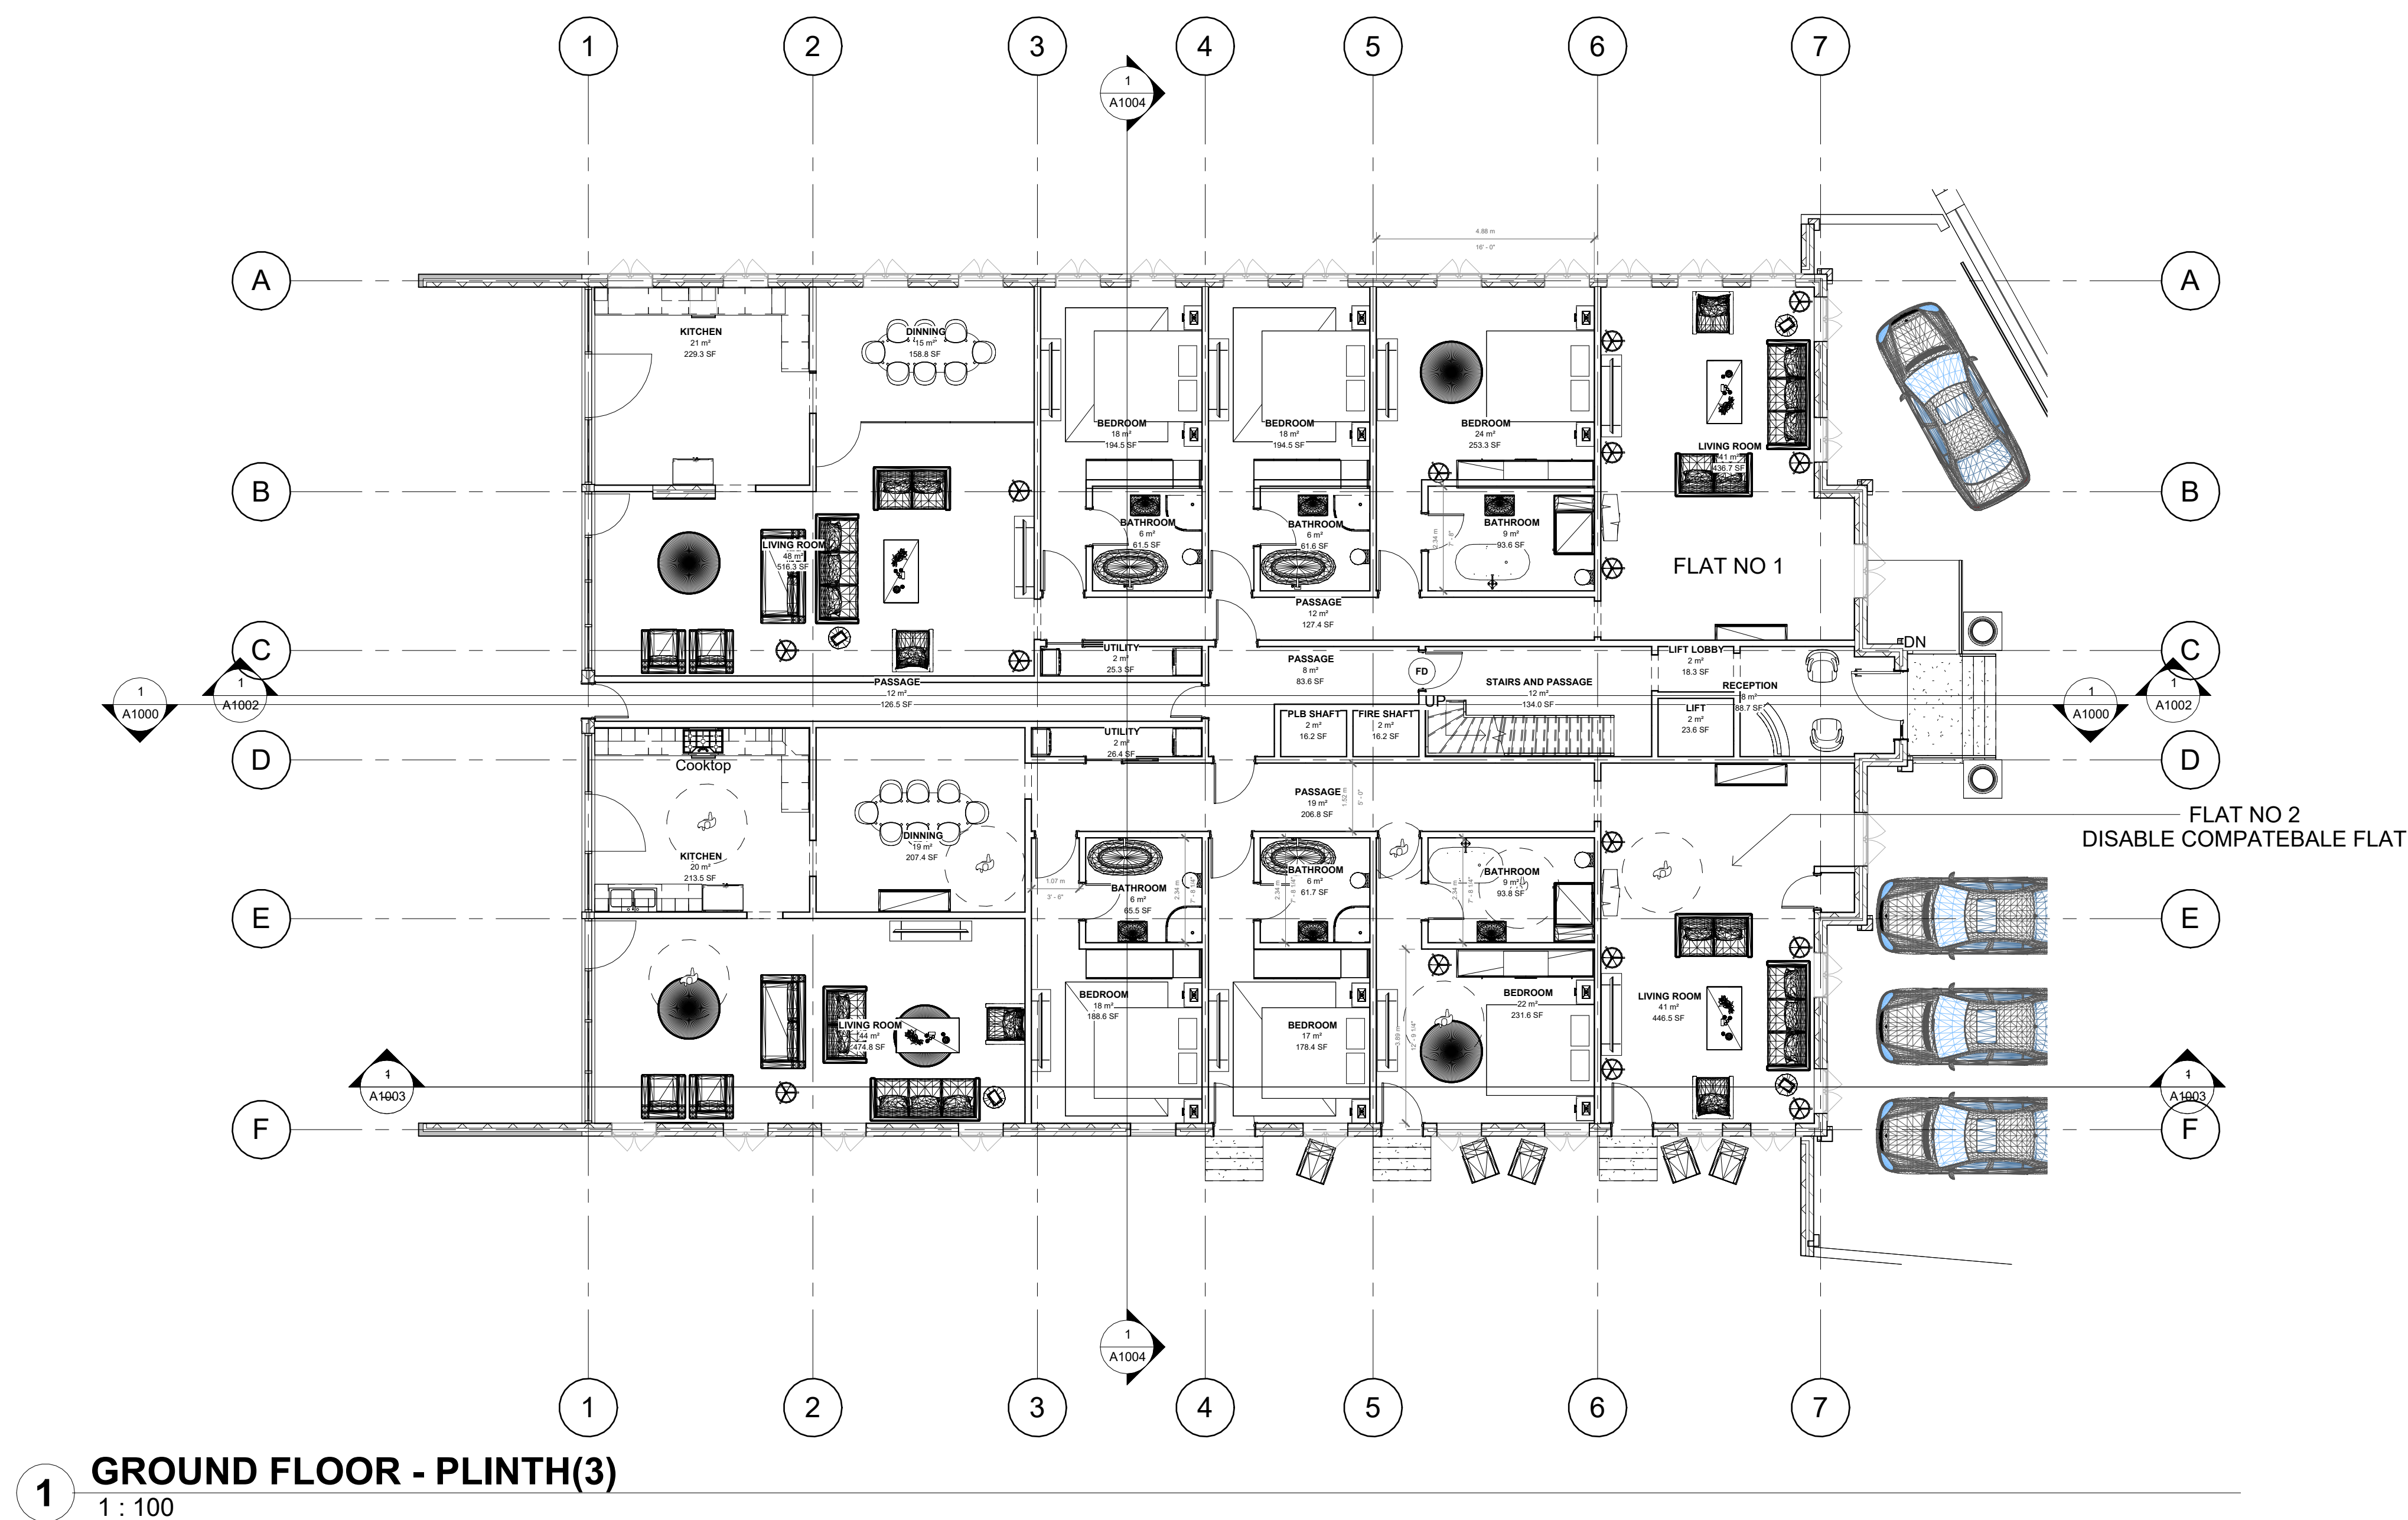

37 HEATH DRIVE



AIP DESIGNS.INDIA

ARCHITECTURE COUNSULTANCY  
FIRM

**GENERAL NOTES:**

THIS DRAWING SHOULD BE READ IN CONJUNCTION  
WITH ALL RELEVANT STRUCTURAL DRAWINGS

ALL DIMENSIONS ARE IN M.M.

DOORS / WINDOWS MARKED THUS ENCIRCLED

LEVELS SHOWN ARE FROM DEVELOPED GROUND  
LEVEL AS + / - 0.00

ALL DIMENSIONS TO BE VERIFIED BY CLERK OF WORKS / SITE ENGINEER ON SITE BEFORE CONSTRUCTION

**CLIENT DETAIL :**

VEERA GADDAM / TAISHI LTD

SIGNATURE

**PROJECT DETAIL :**

37 Heath Drive London,  
NW3 7SD

SIGNATURE / STAMP

### Revision Schedule

[illegible]

**SHEET NAME : 1ST FLOOR -  
FURNITURE**

**SCALE : 1 : 100**

**DATE** :01/09/23


**PROJECT CODE : H-37**

**DRAWN BY**  
ASIF PATEL

	<b>SHEET NUMBER</b>
--	---------------------

**CHECKED BY**  
ASIF PATEL

A1102

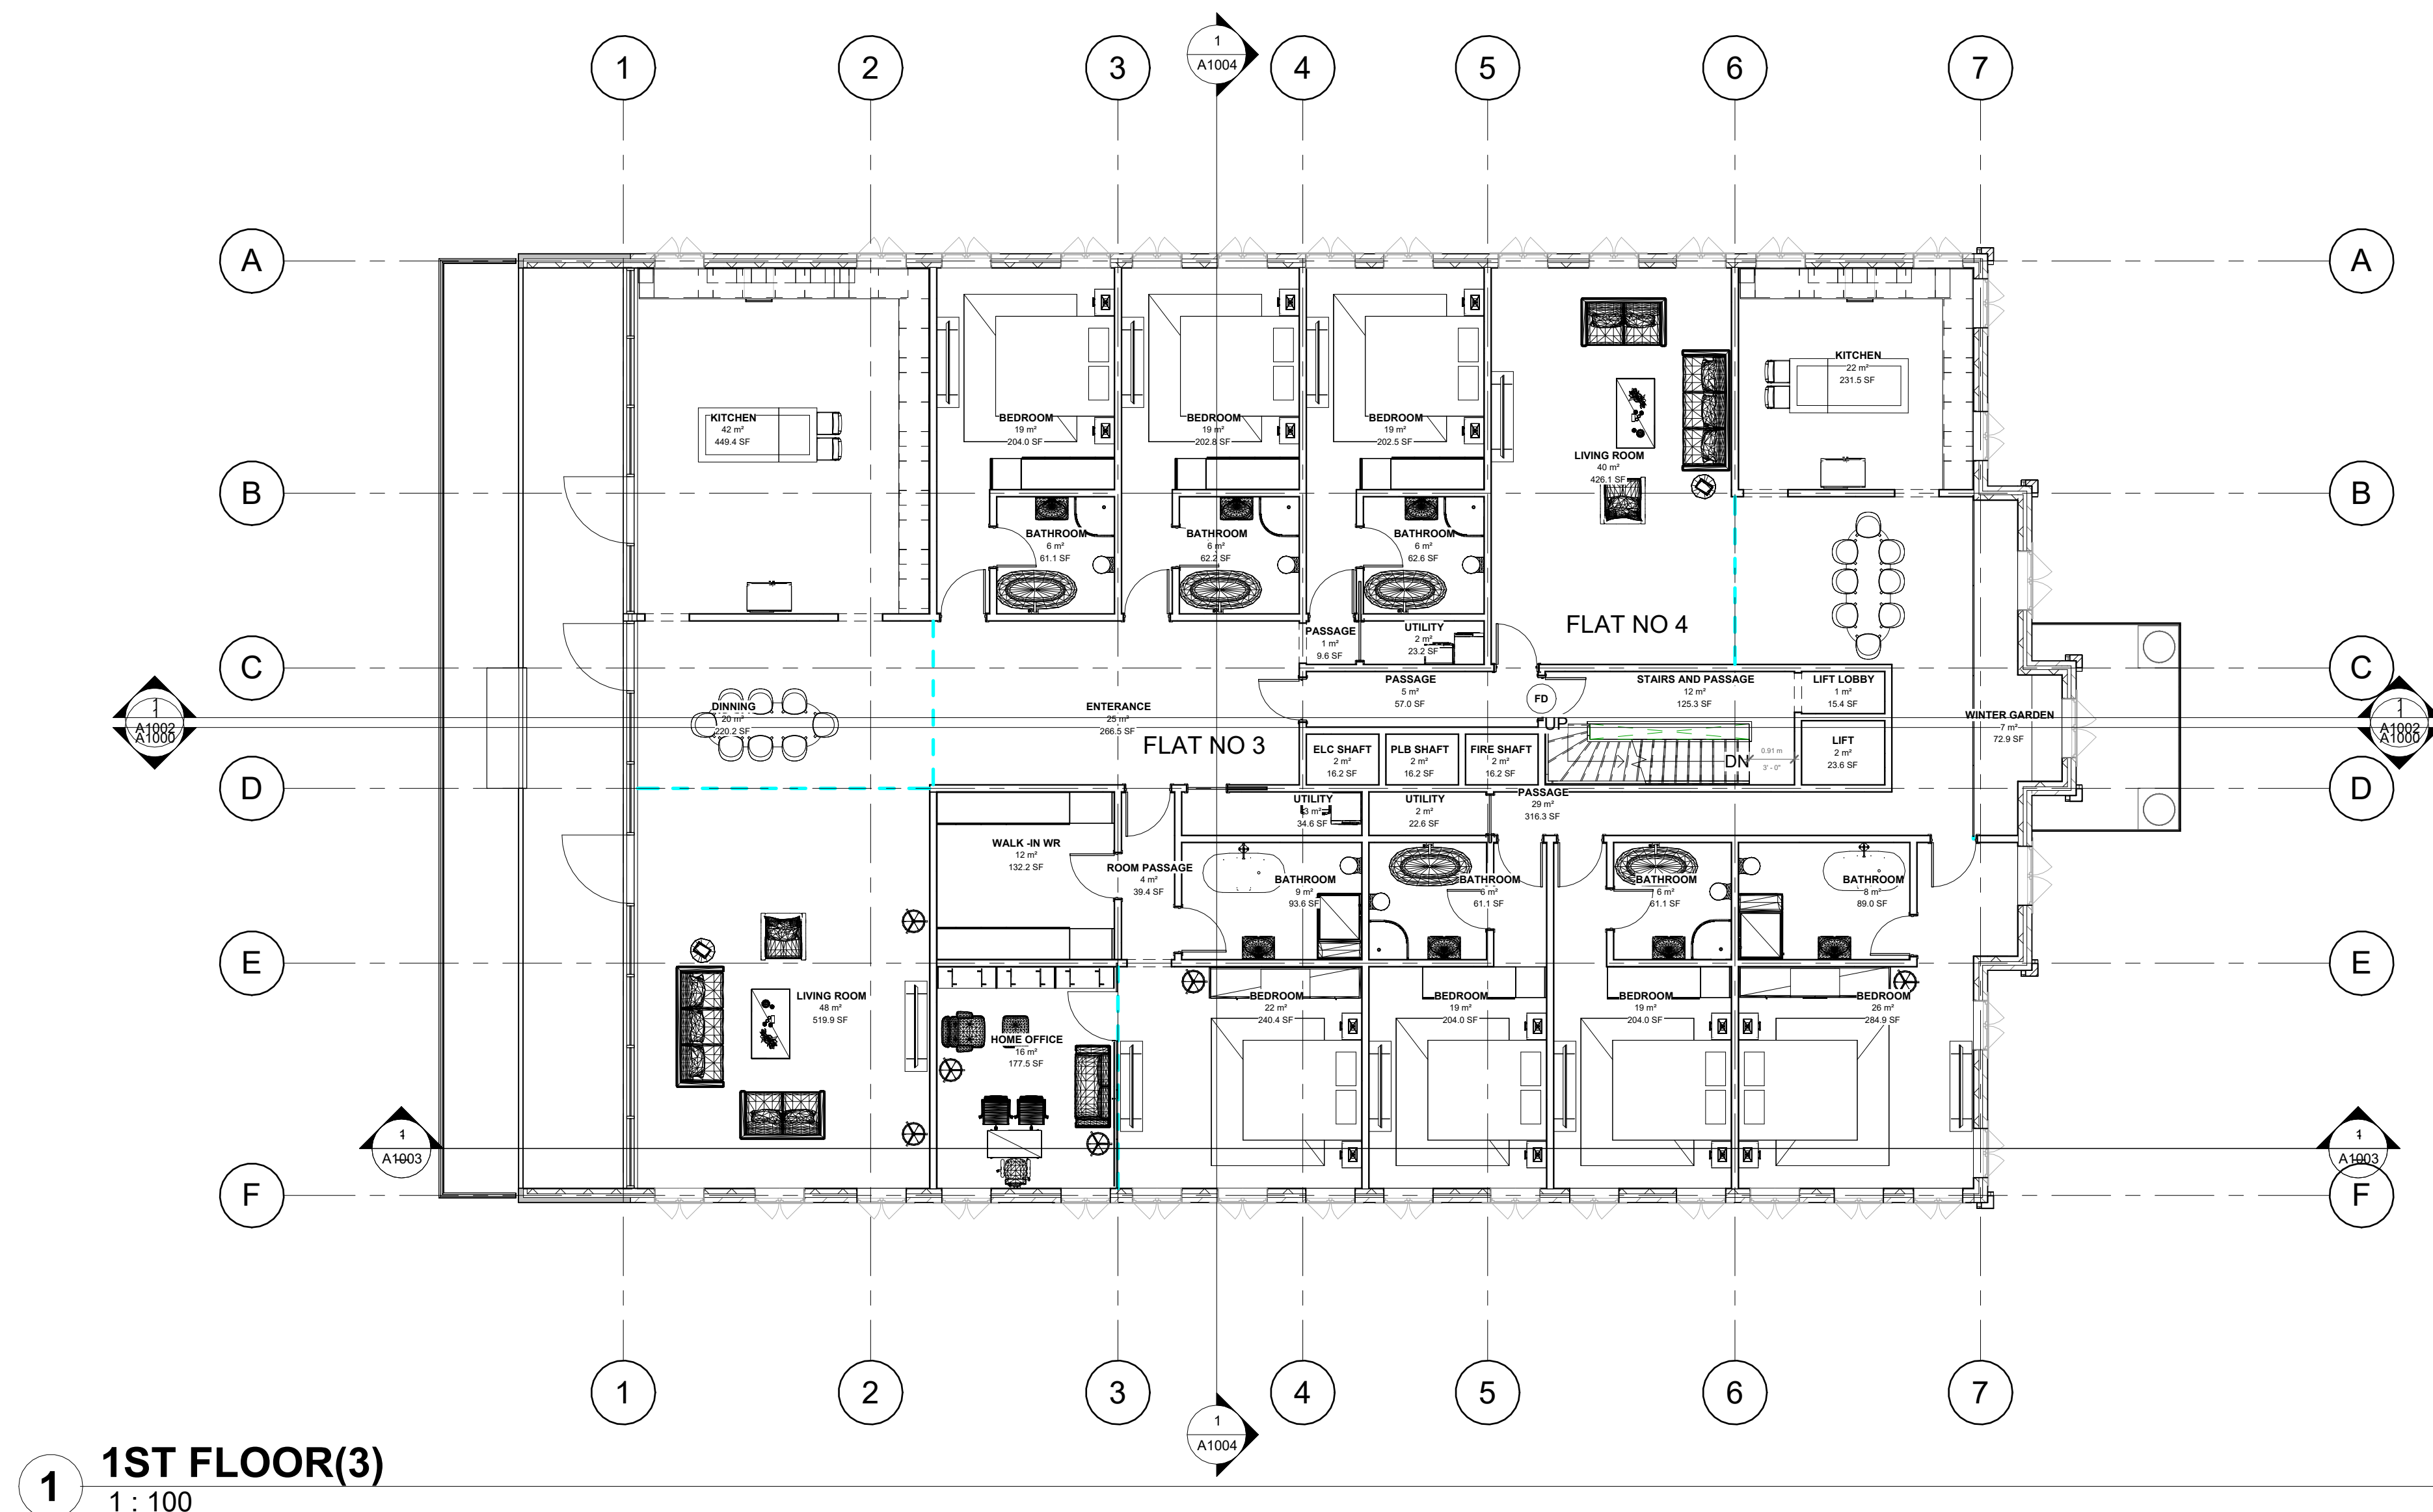

37 HEATH DRIVE





AIP DESIGNS.INDIA

ARCHITECTURE COUNSULTANCY  
FIRM

**GENERAL NOTES:**

THIS DRAWING SHOULD BE READ IN CONJUNCTION  
WITH ALL RELEVANT STRUCTURAL DRAWINGS

ALL DIMENSIONS ARE IN M.M.

DOORS / WINDOWS MARKED THUS ENCIRCLED

LEVELS SHOWN ARE FROM DEVELOPED GROUND  
LEVEL AS + / - 0.00

ALL DIMENSIONS TO BE VERIFIED BY CLERK OF WORKS / SITE ENGINEER ON SITE BEFORE CONSTRUCTION

**CLIENT DETAIL :**

VEERA GADDAM / TAISHI LTD

**SIGNATURE**

**PROJECT DETAIL :**

37 Heath Drive London,  
NW3 7SD

SIGNATURE / STAMP

### Revision Schedule

[illegible]

**SHEET NAME :** 2ND FLOOR -  
FURNITURE

**SCALE : 1 : 100**

DATE :01/09/23


PROJECT CODE : H-37

**DRAWN BY**  
ASIF PATEL

	<b>SHEET NUMBER</b>
--	---------------------

**CHECKED BY**  
ASIF PATEL

A1103

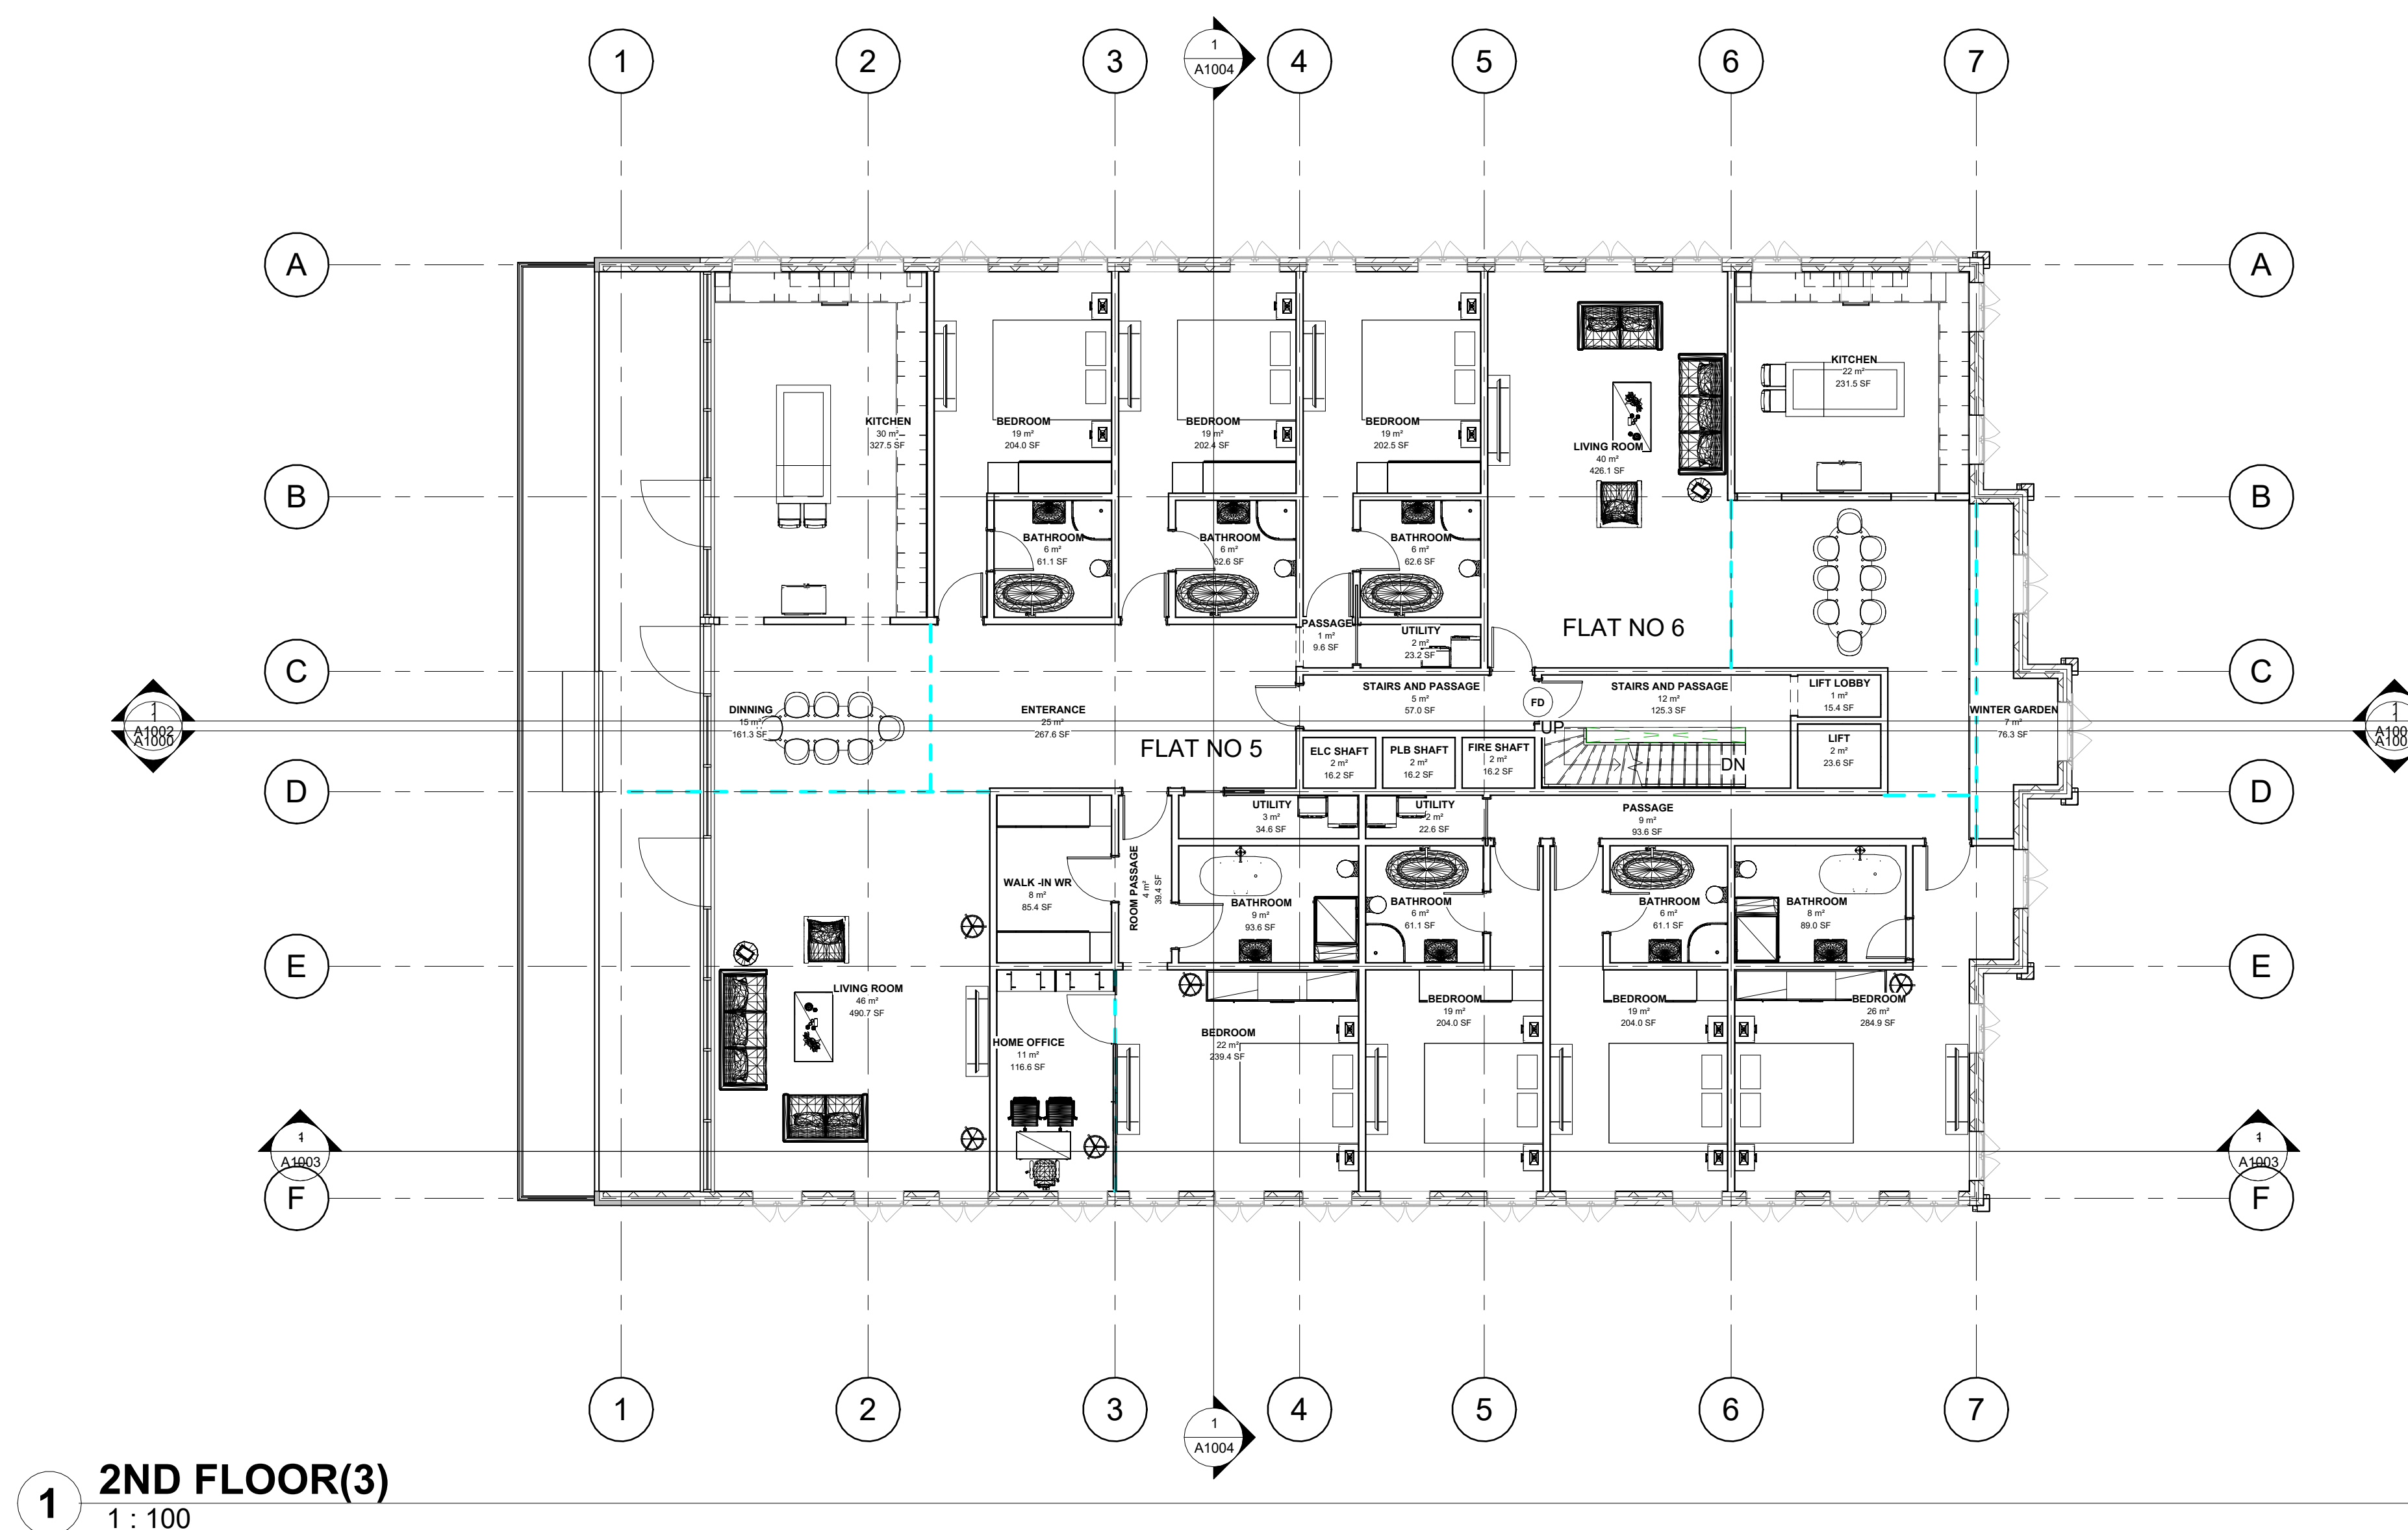

37 HEATH DRIVE



AIP DESIGNS.INDIA

ARCHITECTURE COUNSULTANCY  
FIRM

**GENERAL NOTES:**

THIS DRAWING SHOULD BE READ IN CONJUNCTION  
WITH ALL RELEVANT STRUCTURAL DRAWINGS

ALL DIMENSIONS ARE IN M.M.

DOORS / WINDOWS MARKED THUS ENCIRCLED

LEVELS SHOWN ARE FROM DEVELOPED GROUND  
LEVEL AS + / - 0.00

ALL DIMENSIONS TO BE VERIFIED BY CLERK OF WORKS / SITE ENGINEER ON SITE BEFORE CONSTRUCTION

**CLIENT DETAIL :**

VEERA GADDAM / TAISHI LTD

SIGNATURE

**PROJECT DETAIL :**

37 Heath Drive London,  
NW3 7SD

SIGNATURE / STAMP

### Revision Schedule

[illegible]

**SHEET NAME :** 3RD FLOOR -  
FURNITURE

**SCALE : 1 : 100**

**DATE** :01/09/23


PROJECT CODE : H-37

**DRAWN BY**  
ASIF PATEL


	<b>SHEET NUMBER</b>
--	---------------------

**CHECKED BY**  
ASIF PATEL

A1104

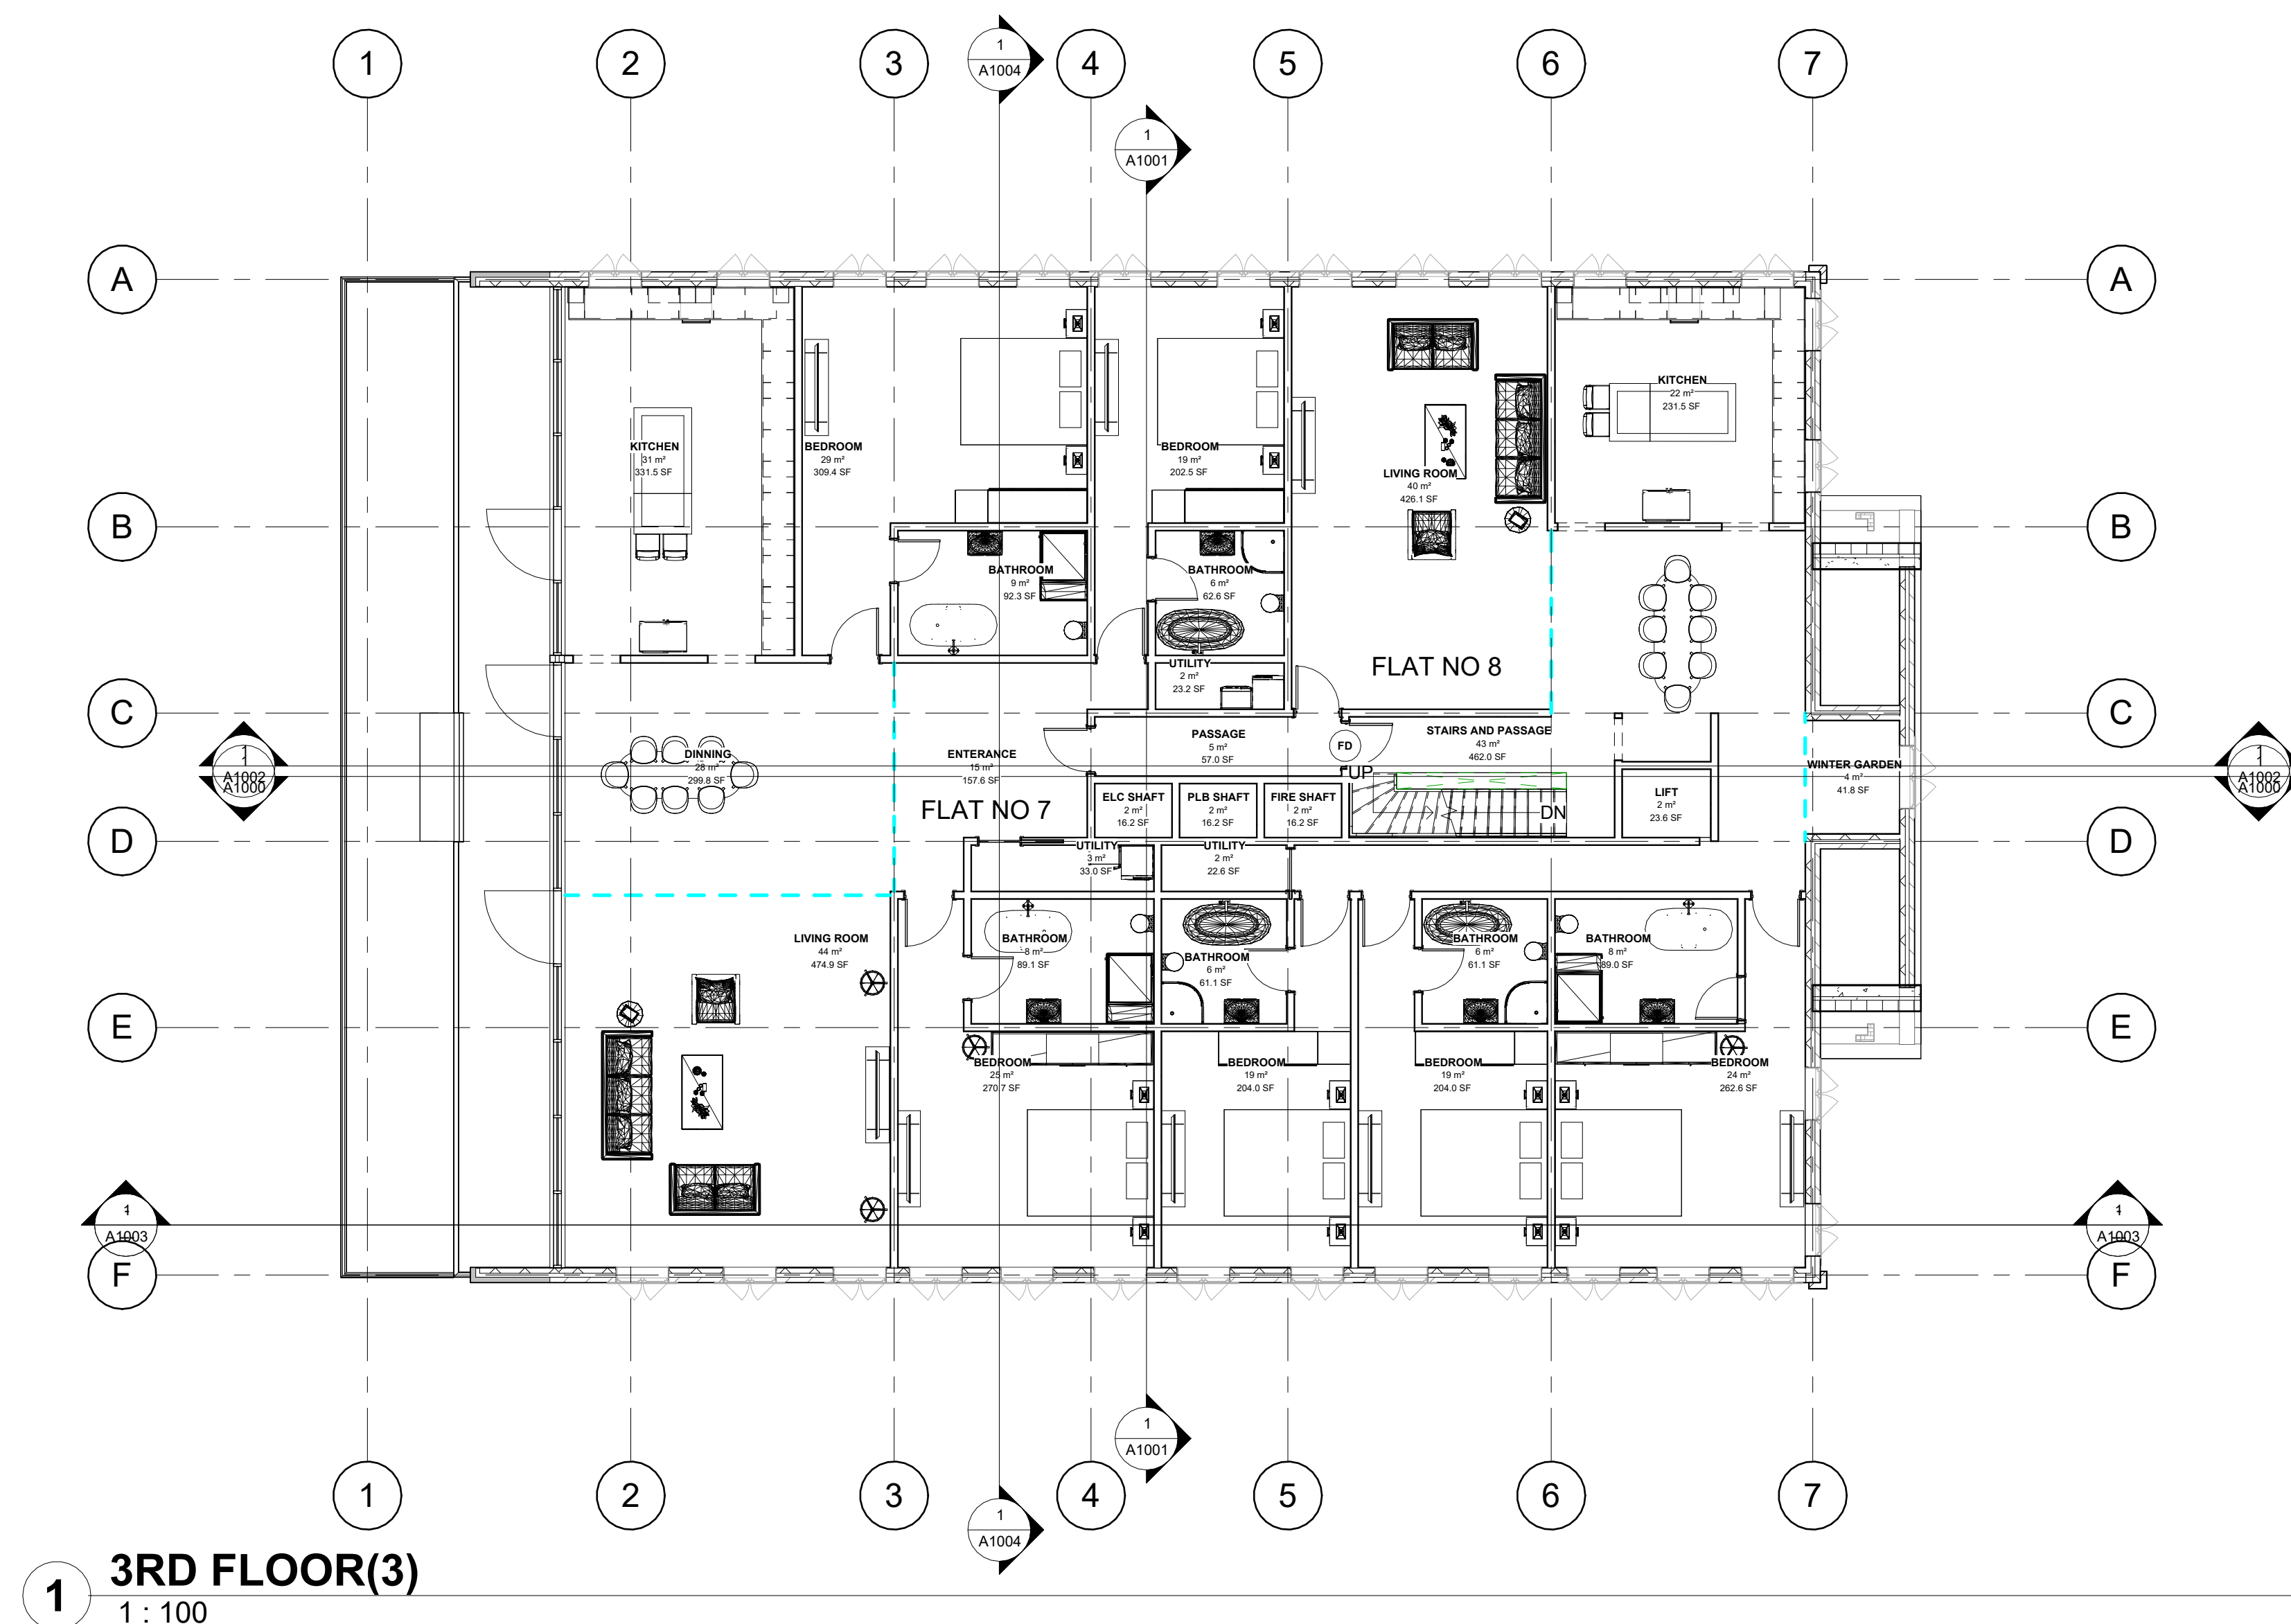

37 HEATH DRIVE

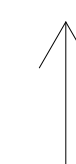



**ARCHITECT :**  
AIP DESIGNS.INDIA  
ARCHITECTURE COUNSULTANCY  
FIRM

**GENERAL NOTES:**

THIS DRAWING SHOULD BE READ IN CONJUNCTION WITH ALL RELEVANT STRUCTURAL DRAWINGS
ALL DIMENSIONS ARE IN M M

DOORS / WINDOWS MARKED THUS ENCIRCLED

LEVELS SHOWN ARE FROM DEVELOPED GROUND  
LEVEL AS +/- 0.00

ALL DIMESIONS TO BE VERIFIED BY CLERK OF WORKS / SITE ENGINEER ON SITE BEFORE CONSTRUCTION

**CLIENT DETAIL :**

VEERA GADDAM / TAISHI LTD

SIGNATURE

**PROJECT DETAIL :**

37 Heath Drive London,  
NW3 7SD

SIGNATURE / STAMP

### Revision Schedule

[illegible]

**SHEET NAME :** ATTICK LEVEL -  
FURNITURE

**SCALE : 1 : 100**

**DATE** :01/09/23


**PROJECT CODE : H-37**

**DRAWN BY**  
ASIF PATEL

**CHECKED BY**  
ASIF PATEL

	<b>SHEET NUMBER</b>
--	---------------------

A1105

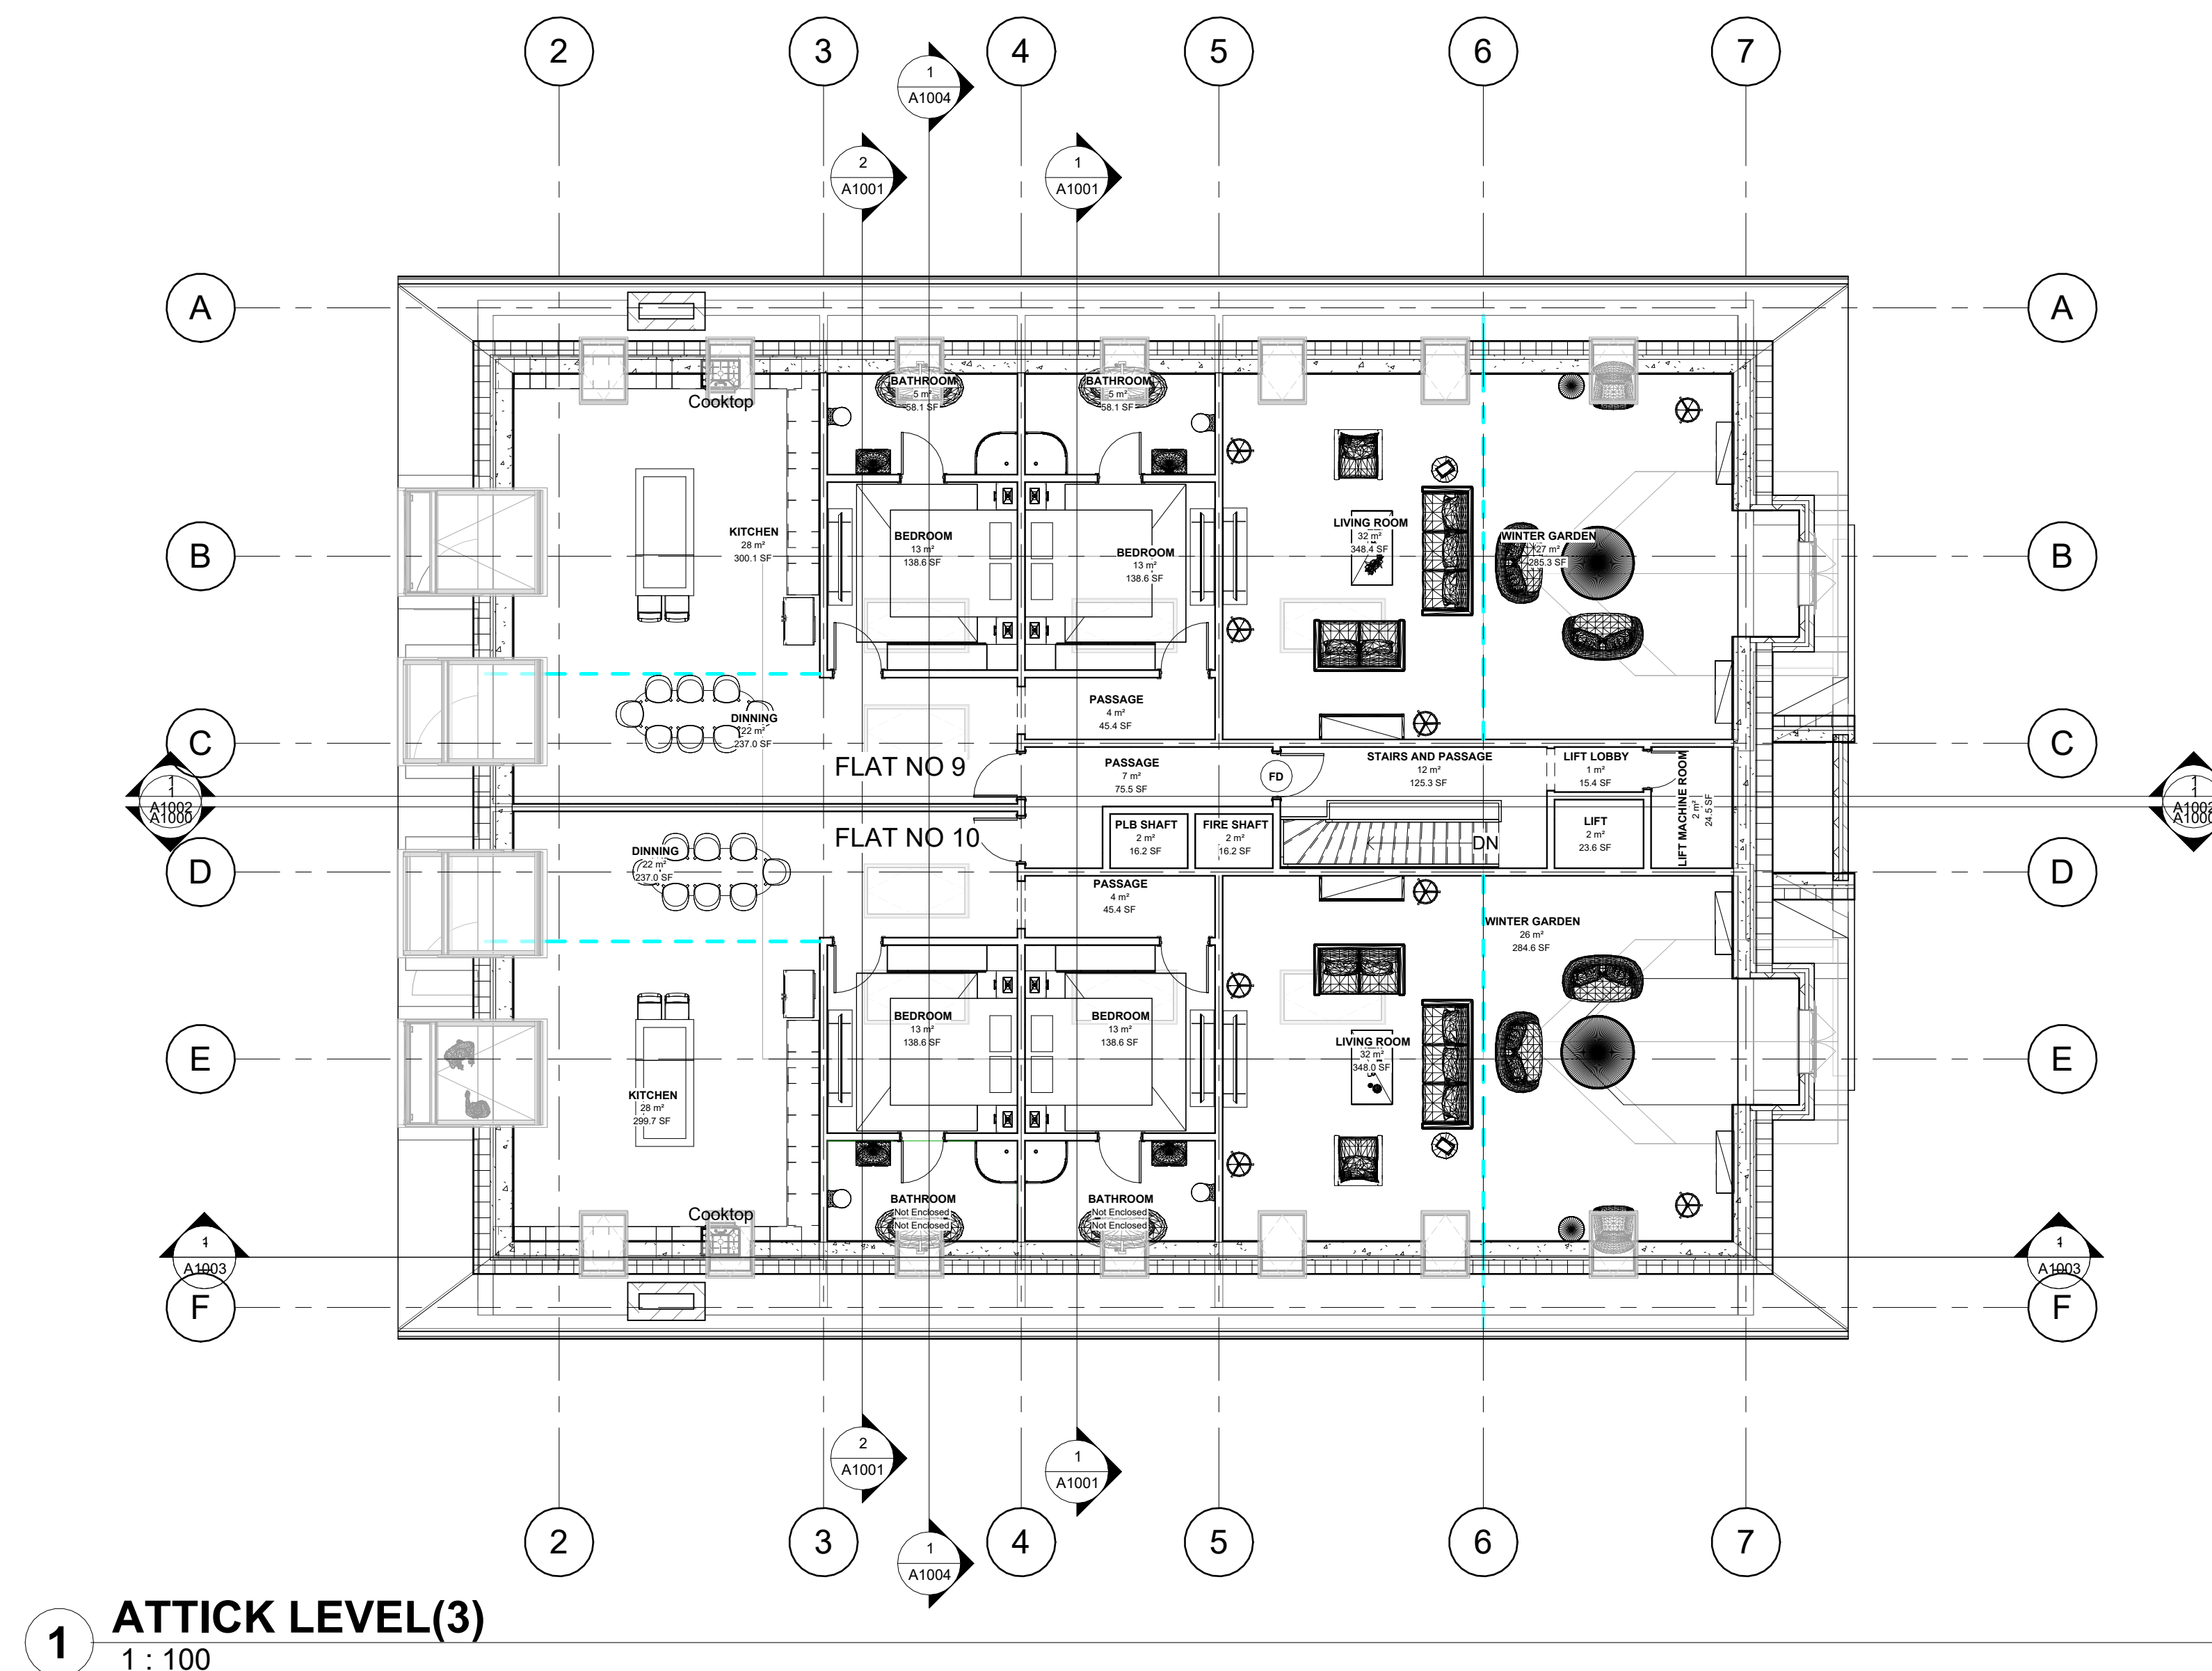

37 HEATH DRIVE