


EXISTING LOWER GROUND FLOOR LEVEL SITE PLAN

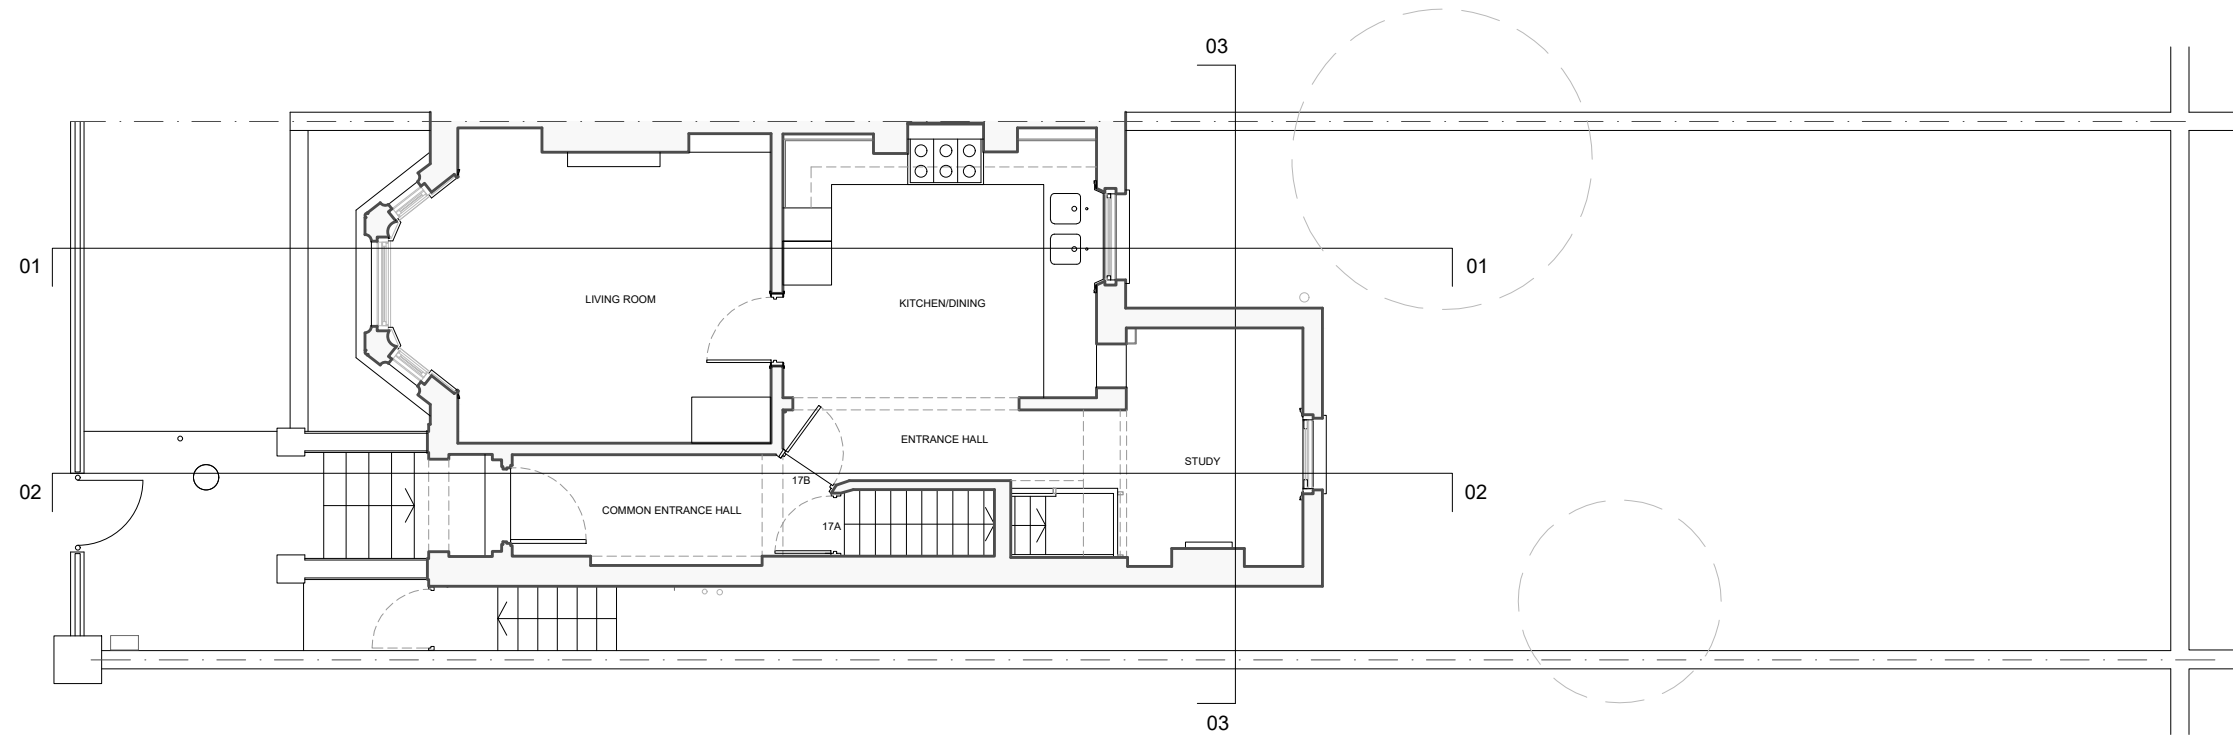

EXISTING GROUND FLOOR LEVEL SITE PLAN

