


GENERAL NOTES

DO NOT SCALE DRAWINGS. USE DIMENSIONED DRAWINGS ONLY.  
ALL DIMENSIONS TO BE CHECKED PRIOR TO COMMENCEMENT OF ANY WORKS. AND / OR PREPARATION OF ANY SHOP DRAWINGS.  
ALL DISCREPANCIES TO BE REPORTED TO THE ARCHITECT.  
THIS DRAWING TO BE READ IN CONJUNCTION WITH ALL OTHER ARCHITECTS DRAWINGS AND SPECIFICATIONS AND OTHER CONSULTANTS INFORMATION  
ALL STRUCTURAL ELEMENTS TO BE CROSS CHECKED WITH ENGINEERS DOCUMENTS

NOTES


SP1 - Cylindrical Spot Light - Powder coated black metal (50W x 85D x 83H)

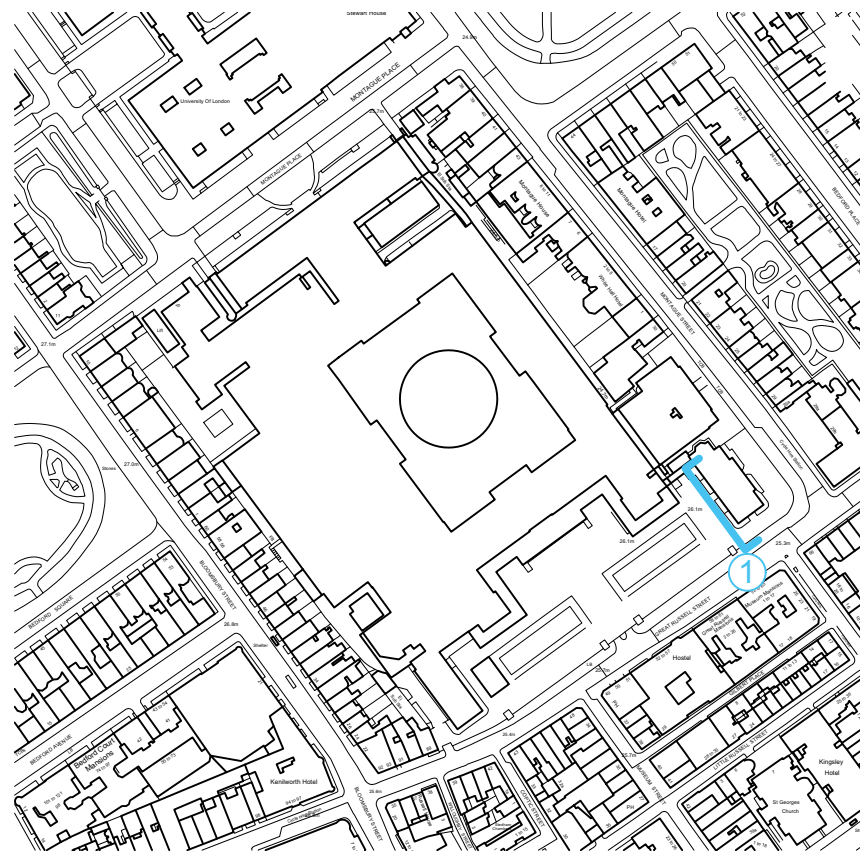

SCHEDULE REFERENCES

REVISION SCHEDULE

| REVISION | DATE       | DESCRIPTION  | ISSUED BY |
|----------|------------|--|-----------|
| A        | 21/11/2023 | For information  | JD        |
| B        | 31/01/2024 | For information. Revised light fixtures                | JD        |
| P1       | 24/04/2024 | Planning and Listed Building Applications Issue        | JD        |
| P2       | 24/06/2024 | Revise Planning and Listed Building Applications Issue | JD        |

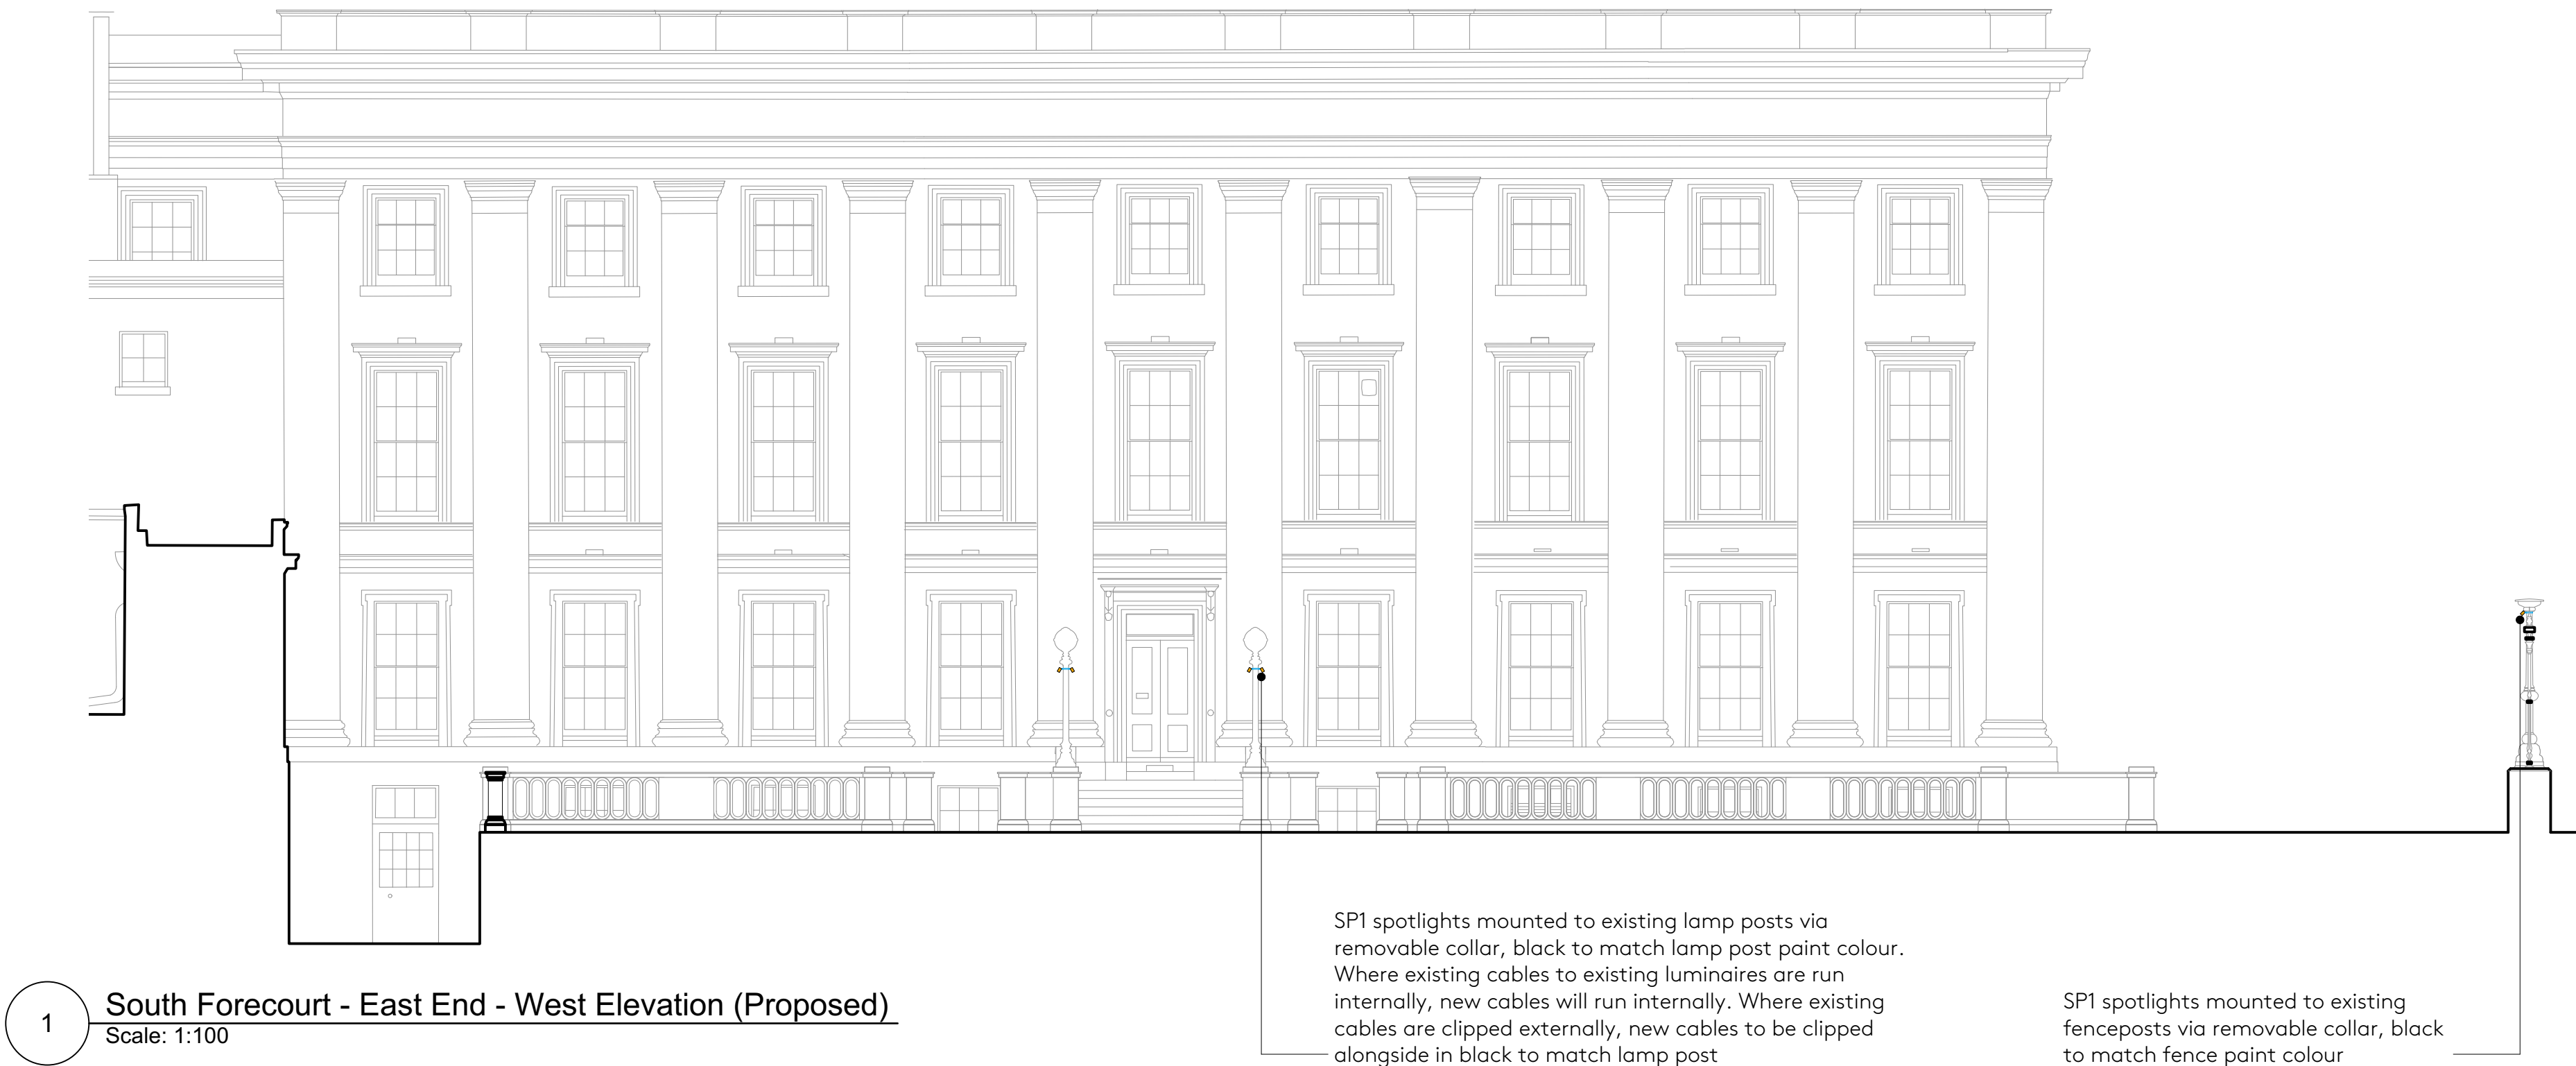

Nex—

55 Whitfield St,  
London W1T 4AH

e: office@nex-architecture.com  
t: +44 20 7183 0900

—The British Museum  
Great Russell St, London WC1B 3DG

PROJECT:  
BM Lighting

DRAWING:  
South Forecourt - East End - Elevations (Proposed)

|                        |                     |              |                |
|------------------------|---------------------|--------------|----------------|
| STATUS:<br>Information | DATE:<br>24/06/2024 | DRAWN:<br>AS | CHECKED:<br>JD |
|------------------------|---------------------|--------------|----------------|

|                          |  |                 |
|--------------------------|--|-----------------|
| SCALE:<br>1:100 @ ISO A1 | DRAWING NO.:<br>113-Nex-00-XX-DR-A-257 | REVISION:<br>P2 |
|--------------------------|--|-----------------|