

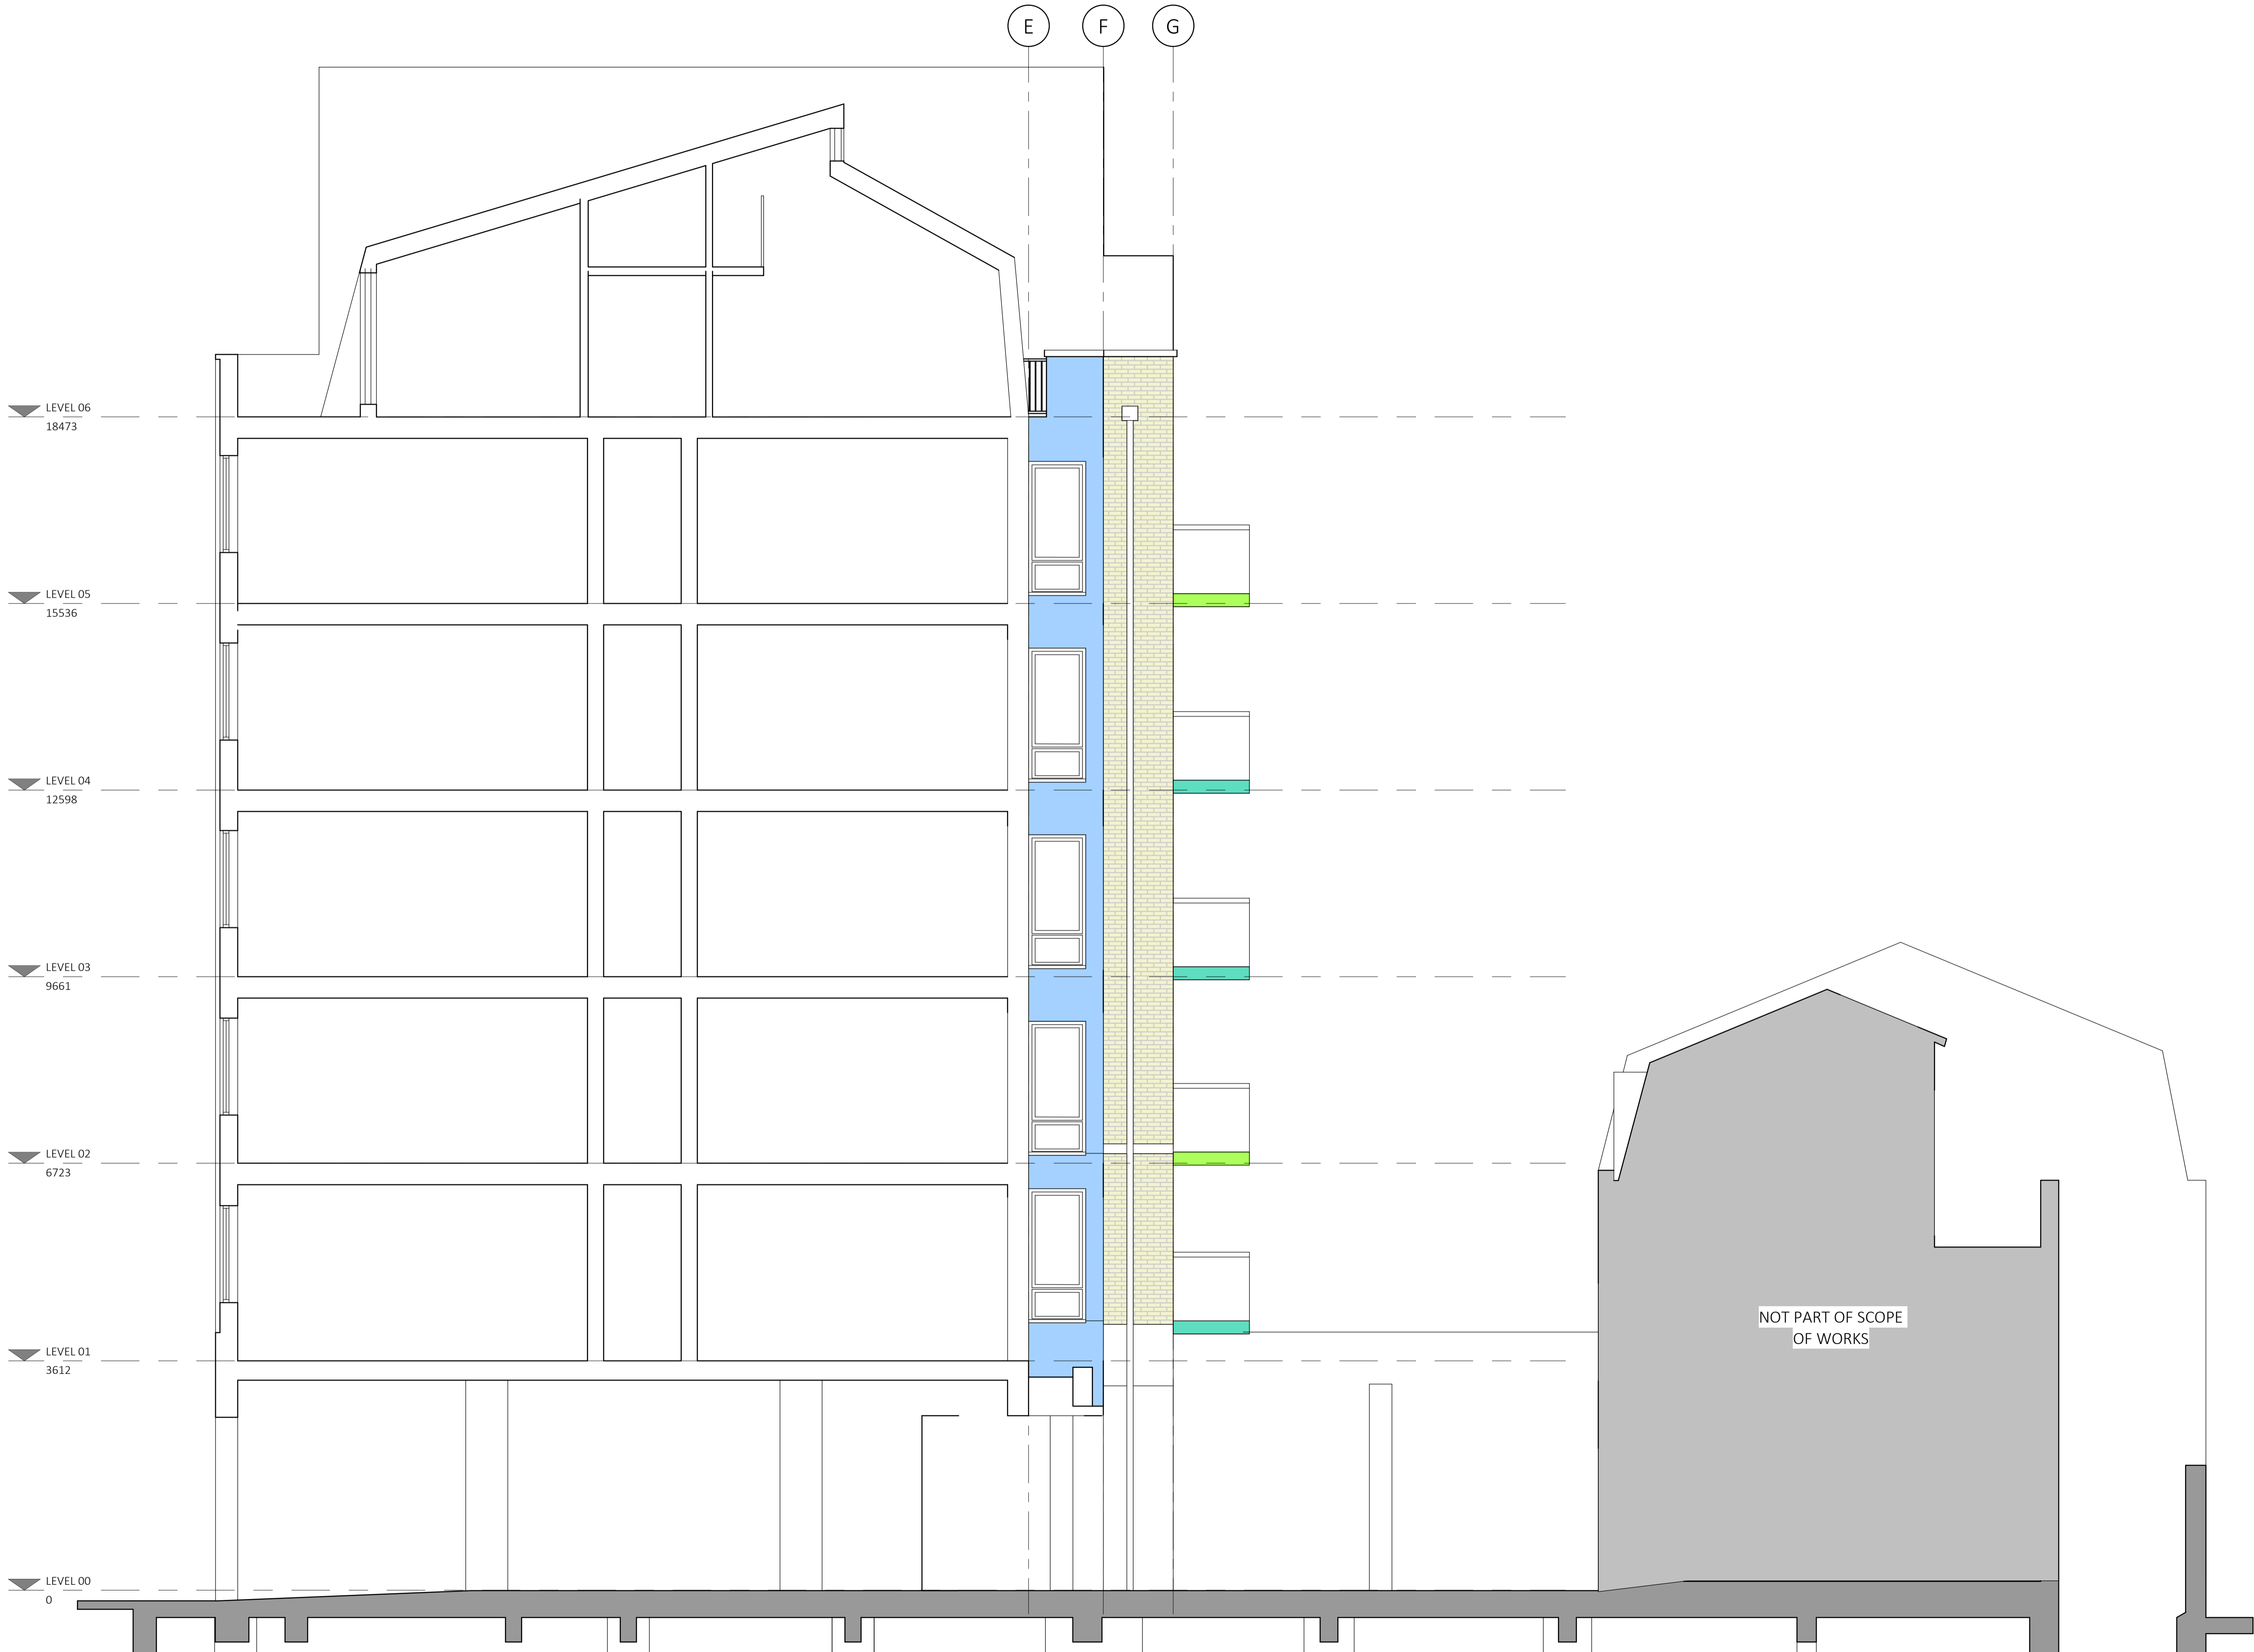


AMENDMENTS				
Rev No.	Date	Drawn by	Checked by	Description
S01	2024.07.24	TW	CM	PLANNING ISSUE

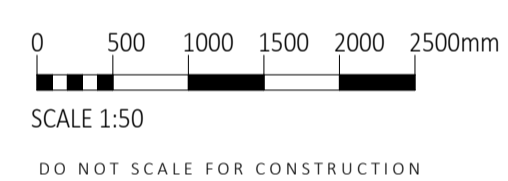

- EXISTING EXTERNAL RENDER SYSTEM TO BE REPLACED WITH EUROCLASS A2-S1,D0 OR BETTER.
- EXISTING RENDER TO SOLID MASONRY (NOT IN SCOPE OF WORKS).
- ALUMINIUM NON COMBUSTIBLE DECKING (NOT IN SCOPE OF WORKS).
- EXISTING COMBUSTIBLE BALCONY DECKING TO BE REPLACED WITH NON-COMBUSTIBLE DECKING.
- EXISTING MASONRY FACADE (NOT IN SCOPE OF WORKS).
- EXISTING SLATE TILE ROOF (NOT IN SCOPE OF WORKS).
- EXISTING STONE TRIM.

KEY PLAN

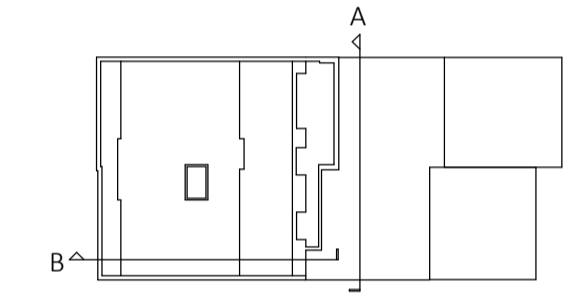

BPG
 ARCHITECTS +
 SURVEYORS
 ARCHITECTURE - BUILDING SURVEYING
 PROJECT MANAGEMENT - COST CONSULTANCY
 STUDIOS 1 & 2, OLD KINGS HEAD COURT
 11 HIGH STREET, DORKING SURREY RH4 1AR
 01306 887070 | WWW.BPG.CO.UK

PROJECT
 SIENNA BUILDING, 47-48 HATTON GARDEN, LONDON, EC1N 8EX

CLIENT
 HEADLAND WEALD SIENNA LIMITED, ROMSHED COURTYARD, UNDERRIVER, NR SEVENOAKS, KENT, TN15 0SD

FOR
 SPATIAL COORDINATION

SCALE
 1 : 50@A1

TITLE
 ELEVATION B - EXISTING MATERIAL FINISHES

DRAWING N°
 4443-BPG-XX-XX-DR-A-2103-S01

ELEVATION B - EXISTING MATERIAL FINISHES
 1 : 50

PROJECT N°	ORIGINATOR	ZONE	LEVEL	DOC TYPE	DIS	DRG N°	REV
4443-BPG-XX-XX-DR-A-2103-S01							