


NOTE:  
All stone sizes are nominal and will be sized to minimise carbon output from the quarry




1 Area 01 - Slade Entrance  
Scale: 1:20 @ A0

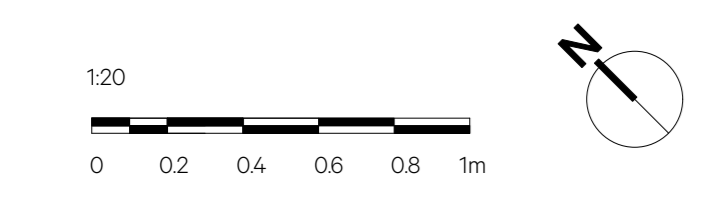

Date	Revision	Reviewed by	Issue Notes
07/06/2024	P1	GW	Stage 03 Issue
25/07/2024	P2	GW	ISSUED FOR PLANNING

NO DIMENSIONS ARE TO BE SCALED FROM THIS DRAWING. THE CONTRACTOR/MANUFACTURER IS RESPONSIBLE FOR CHECKING ALL DIMENSIONS AND QUERING ANY DISCREPANCIES. THIS DRAWING IS THE PROPERTY OF BURWELL ARCHITECTS LTD. COPYRIGHT IS RESERVED BY THEM AND THE DRAWING IS ISSUED ON CONDITION THAT IT IS NOT COPIED, REPRODUCED, RETAINED OR DISCLOSED TO ANY UNAUTHORISED PERSON EITHER WHOLLY OR IN PART WITHOUT WRITTEN CONSENT.

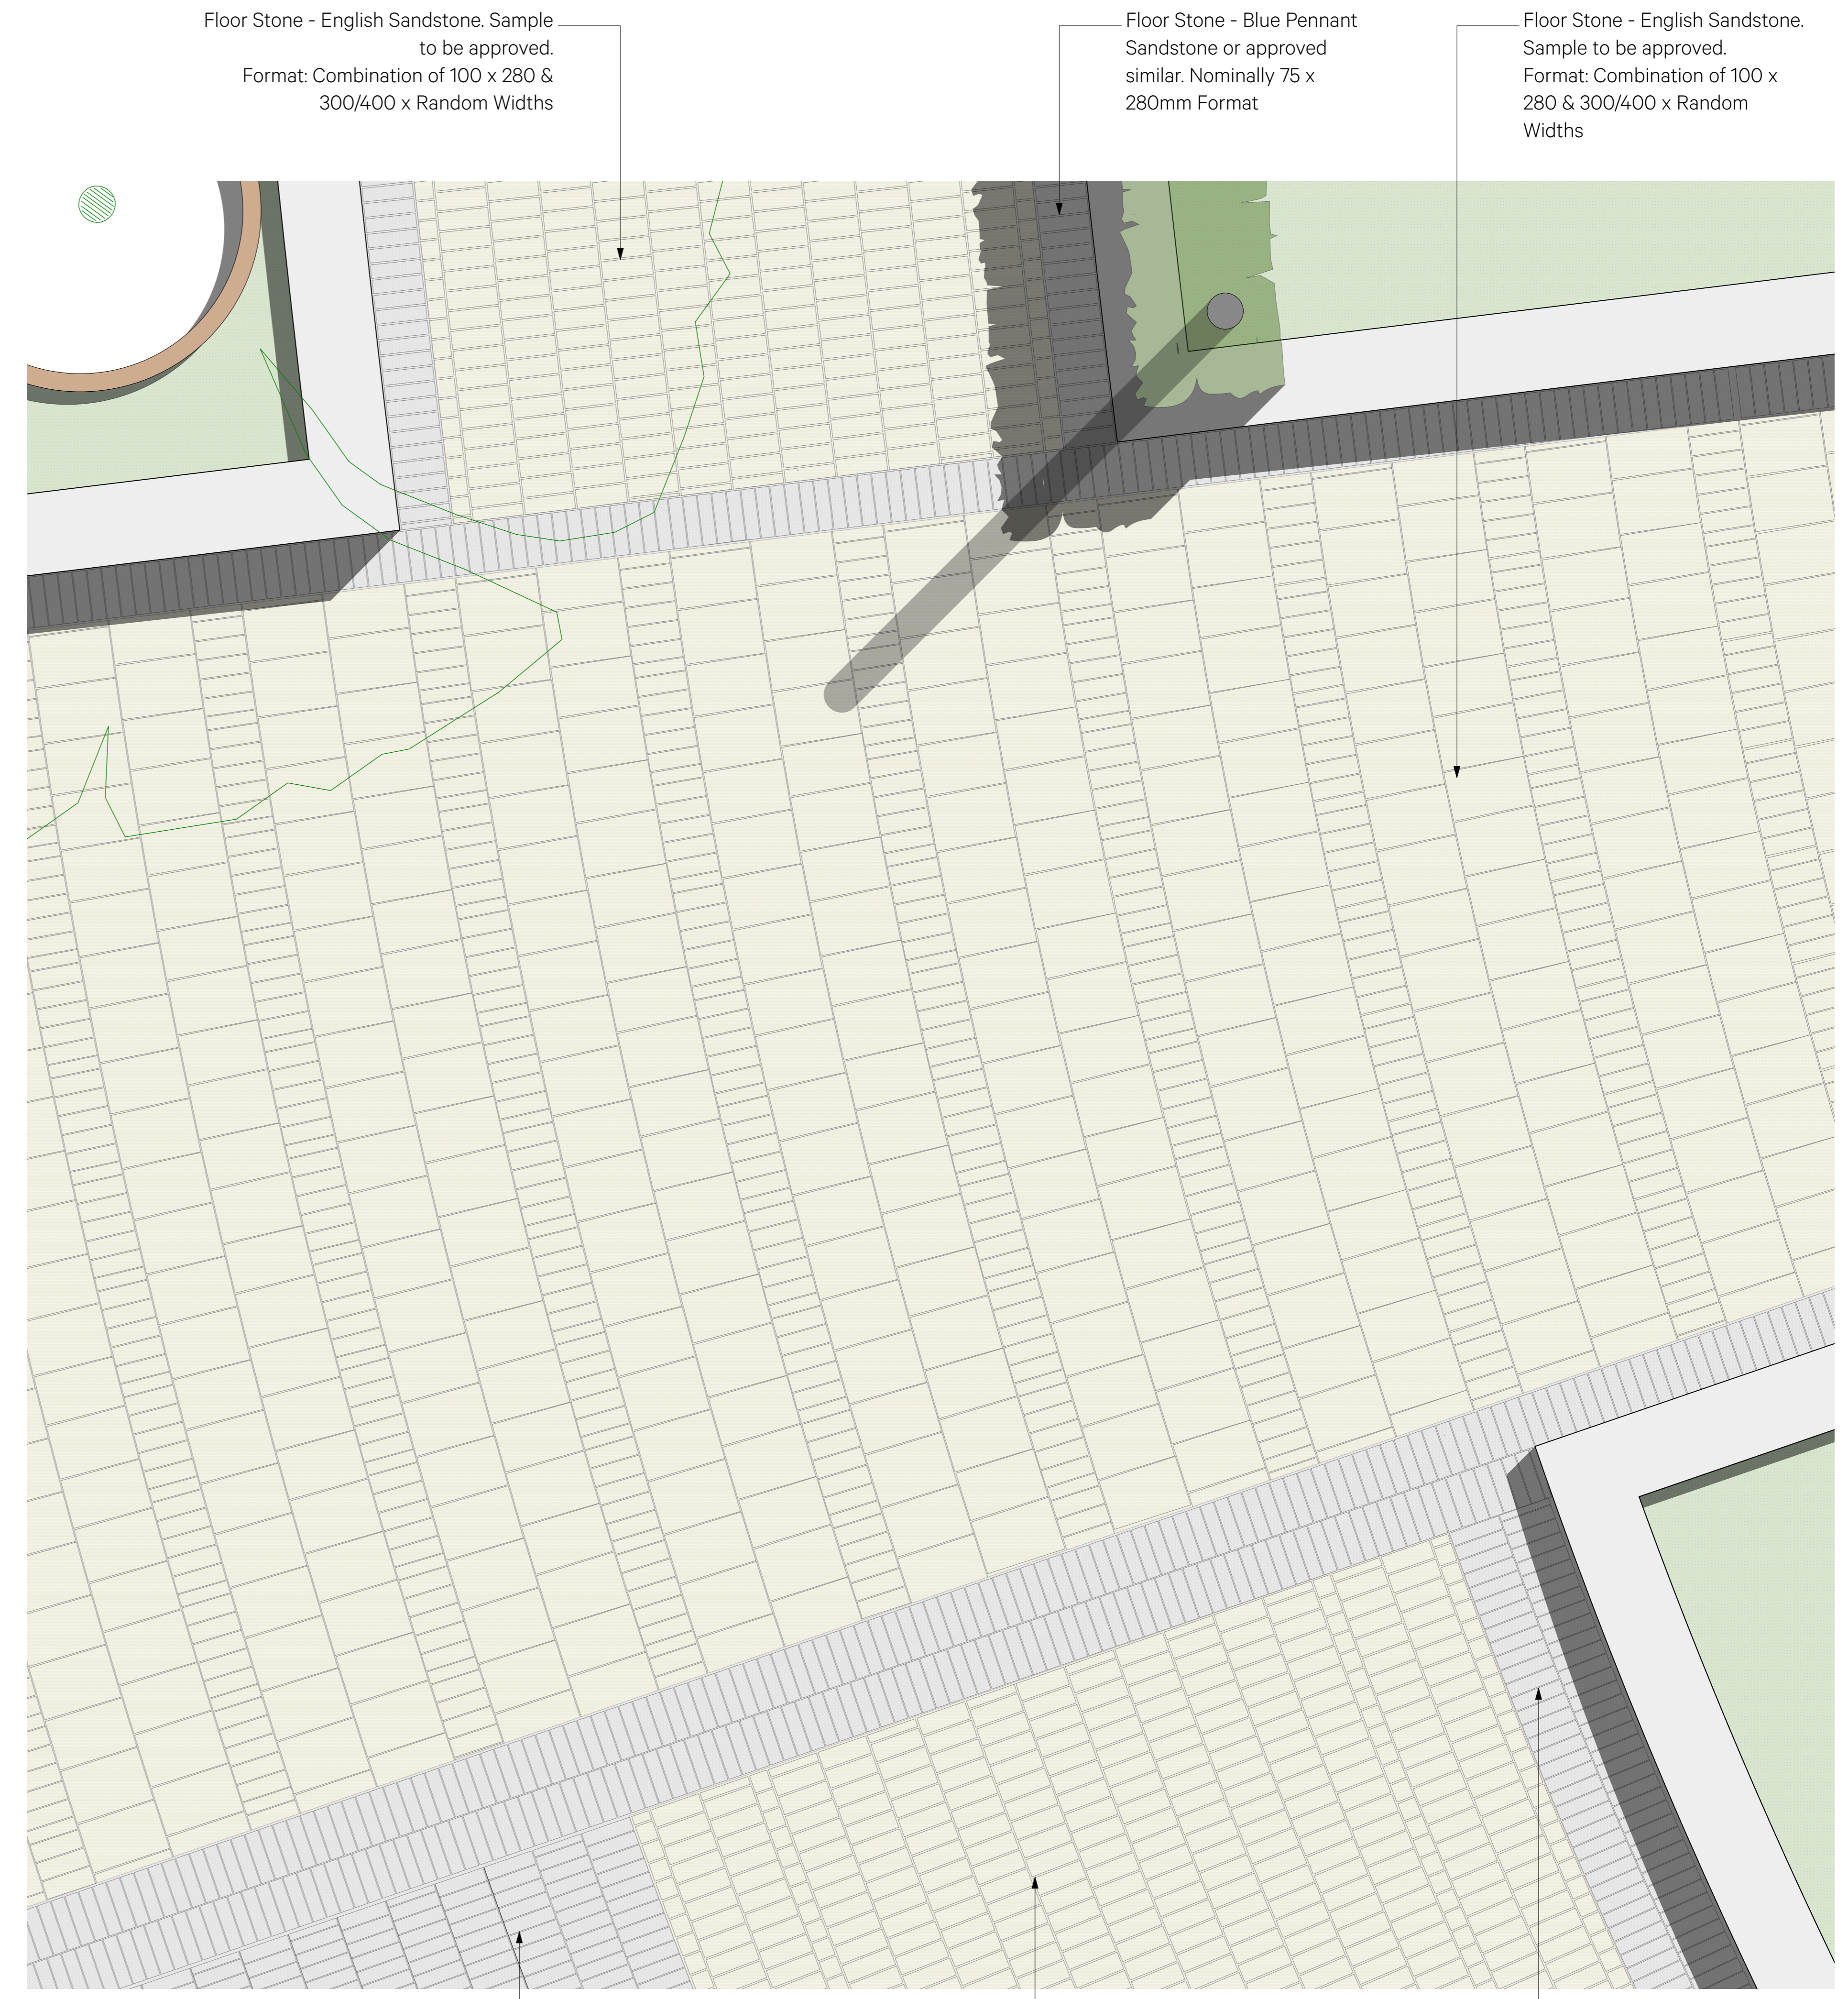

2 Area 02 - Circulation Path  
Scale: 1:20 @ A0

Project Title	Project Director	Project No.	Client
UCL Bi-centennial Main Quad & Wilkins	NB	979	UCL London, W1CE 6BT
Sheet Title	Drawn By	Scale	Design Firm
Proposed Stone Patterns (1 of 2)	GW	1:20 @ A0	Unit 0.01 California Building Deals Gateway London SE13 7SB 020 8305 6010
	Date	CAD File Name	info@burwellarchitects.com www.burwellarchitects.com
	29/04/2024	979-A-0140 Series - Floor Stone Patterns.vwx	
	Revision	Sheet No.	
	P2	979-A-0140	

**Burwell Architects**