



KEY

Site Boundary

Proposed Finishes Key

- Stone - Reclaimed York Stone Pavers - Existing laid in place or reorganised/recut to fit new pattern.
- Stone - English Sandstone - sample to be approved
- Combination of 100 x 100, 100 X 280 & 300/400 x Random Widths -
- Stone - Blue Pennant Sandstone or approved similar - Sample to be approved
- Combination of 75 x 280 & 300/400 x Random Widths -
- Floor Finish - Resin Bound Gravel - over existing Chadwick basement
- Portland Stone
- Raised Beds & Steps - Pre-Cast stone
- Seating - Pre-cast stone
- Raised Bed Planting
- Hedgerow

NOTE:
All stone sizes are nominal and will be sized to minimise carbon output from the quarry

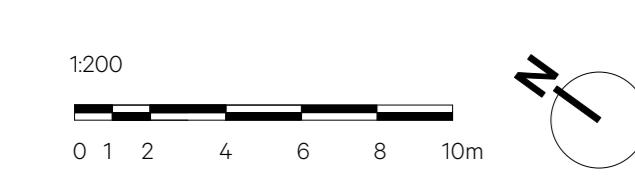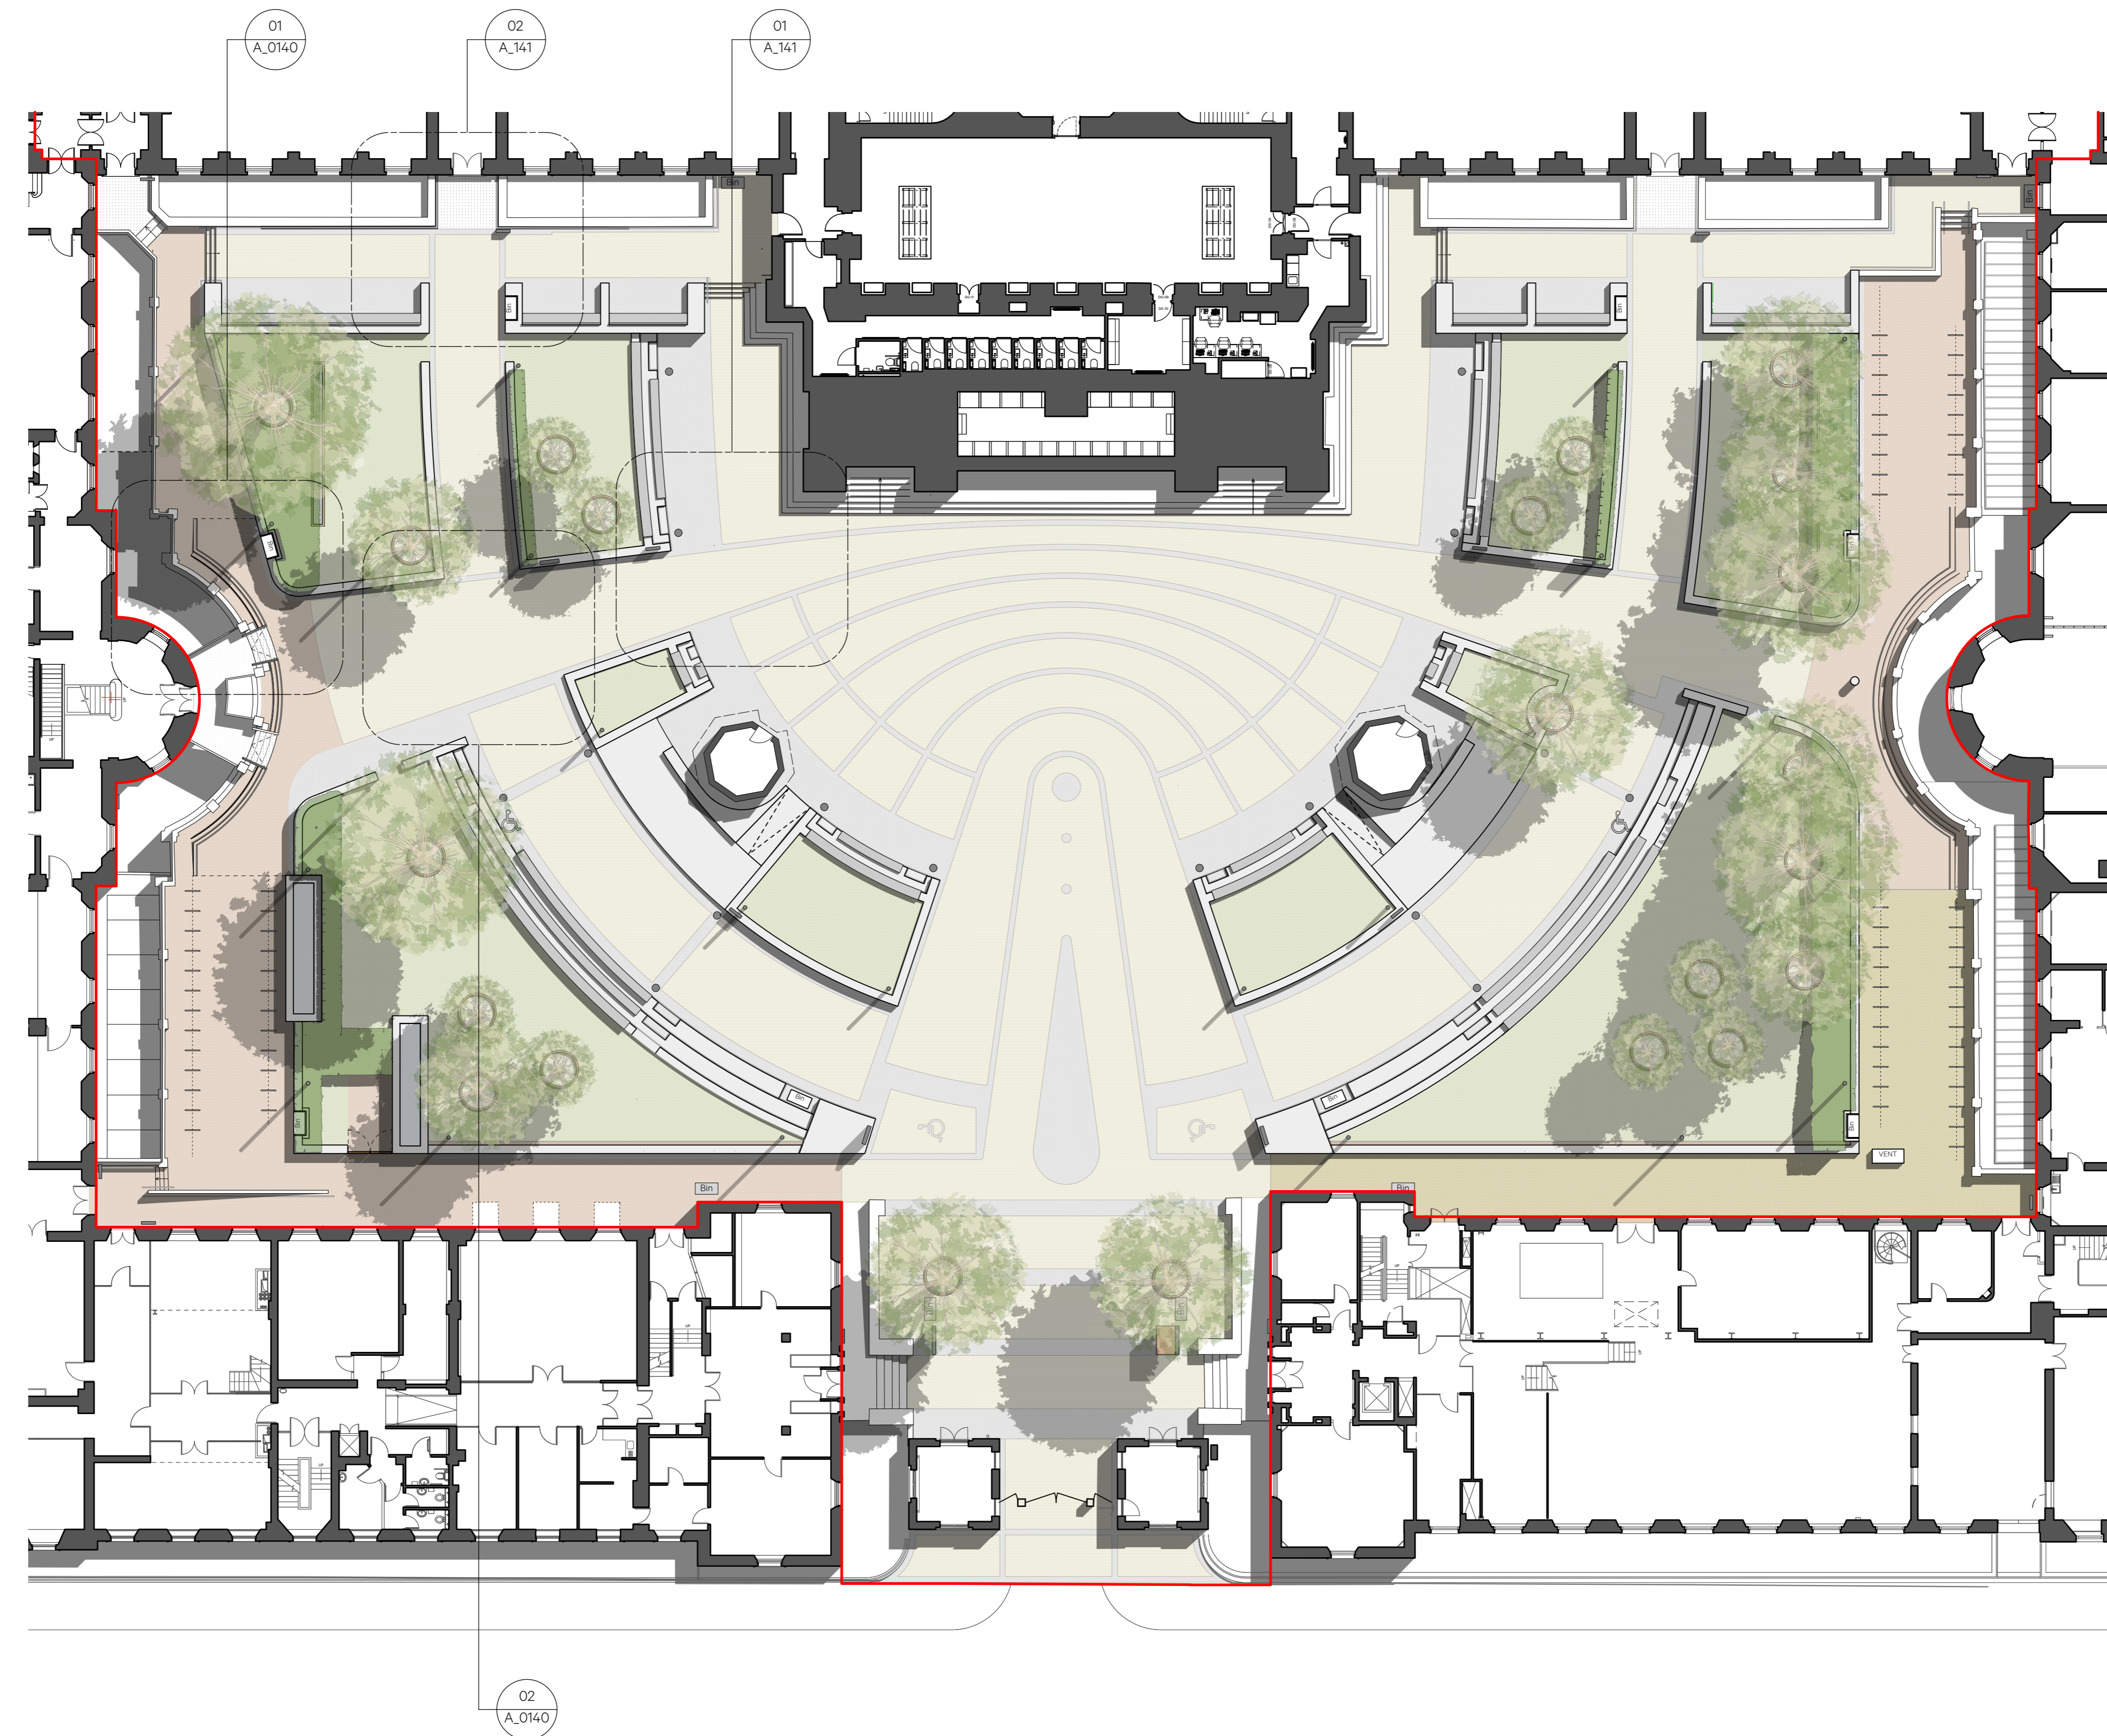

Date	Revision	Reviewed by	Issue Notes	Project Title	Project Director	Project No.	Client
18/07/2024	P4	GW	Issued to UCL	UCL Bi-Centennial Main Quad & Wilkins	NB	979	UCL London, WC1E 6BT
23/07/2024	P5	GW	Issued to G&T - Areas added to floor stone types		Drawn By	Scale	Unit 001 California Building Deals Gateway London SE13 7SB 020 8305 6010
23/07/2024	P6	GW	ISSUED FOR PLANNING - DRAFT	Date	1:200 @ A1	Design Firm	
25/07/2024	P7	GW	ISSUED FOR COMMENT	19/03/2024	CAD File Name		Burwell Architects
				Proposed Finishes Layout	Revision	979-G-0040 Series Main Quad GA Plan.vwx	
					P7	Sheet No.	
						979_G_0041	

NO DIMENSIONS ARE TO BE SCALED FROM THIS DRAWING. THE CONTRACTOR/MANUFACTURER IS RESPONSIBLE FOR CHECKING ALL DIMENSIONS AND QUERING ANY DISCREPANCIES. THIS DRAWING IS THE PROPERTY OF BURWELL ARCHITECTS LTD. COPYRIGHT IS RESERVED BY THEM AND THE DRAWING IS ISSUED ON CONDITION THAT IT IS NOT COPIED, REPRODUCED, RETAINED OR DISCLOSED TO ANY UNAUTHORISED PERSON, EITHER WHOLLY OR IN PART, WITHOUT WRITTEN CONSENT.