
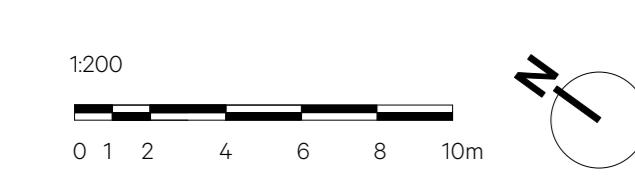


KEY

Site Boundary

Arboricultural Strategy Key

- Existing Trees - To be retained
- Existing Trees - To be removed
- New Tree to be planted
- Tulip Tree existing location
- Relocated Tulip Tree

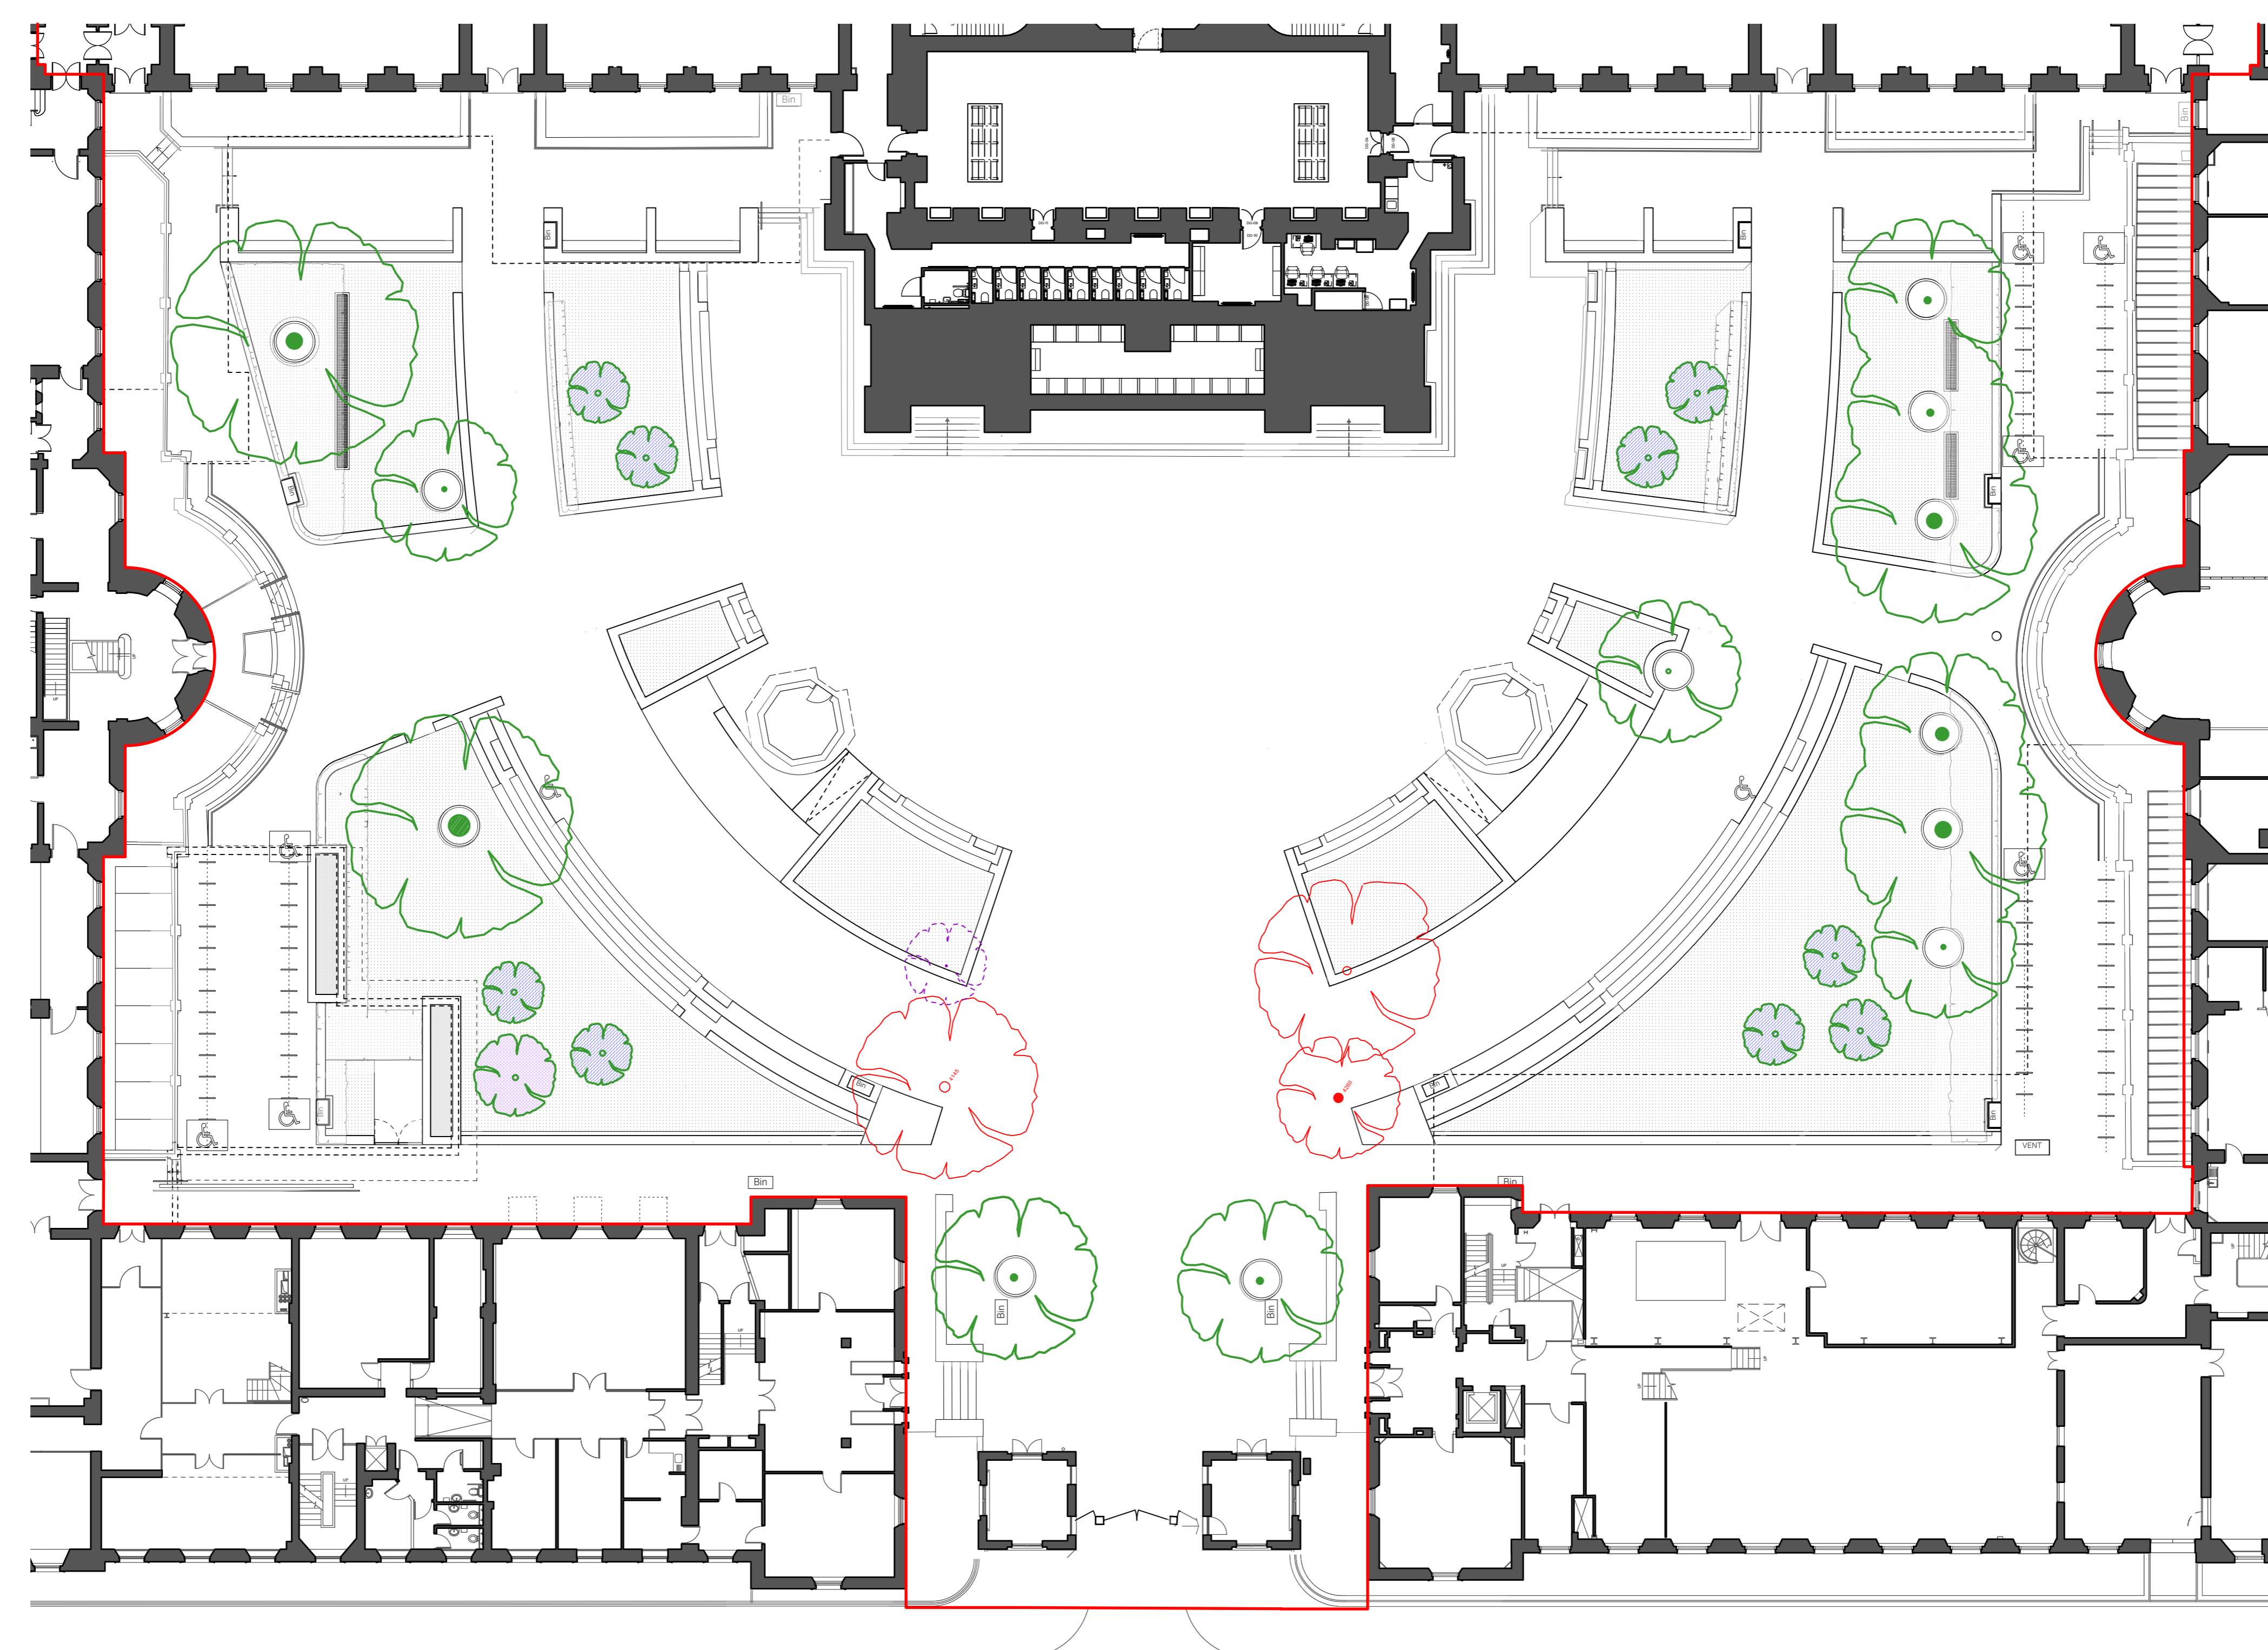

<table border="1"> <thead> <tr> <th>Date</th> <th>Revision</th> <th>Reviewed by</th> <th>Issue Notes</th> </tr> </thead> <tbody> <tr> <td>07/06/2024</td> <td>P1</td> <td>GW</td> <td>Stage 03 Issue</td> </tr> <tr> <td>23/07/2024</td> <td>P2</td> <td>GW</td> <td>ISSUED FOR PLANNING - DRAFT</td> </tr> <tr> <td>25/07/2024</td> <td>P3</td> <td>GW</td> <td>ISSUED FOR PLANNING</td> </tr> </tbody> </table>				Date	Revision	Reviewed by	Issue Notes	07/06/2024	P1	GW	Stage 03 Issue	23/07/2024	P2	GW	ISSUED FOR PLANNING - DRAFT	25/07/2024	P3	GW	ISSUED FOR PLANNING	<p>NO DIMENSIONS ARE TO BE SCALED FROM THIS DRAWING. THE CONTRACTOR/MANUFACTURER IS RESPONSIBLE FOR CHECKING ALL DIMENSIONS AND QUERING ANY DISCREPANCIES. THIS DRAWING IS THE PROPERTY OF BURWELL ARCHITECTS LTD. COPYRIGHT IS RESERVED BY THEM AND THE DRAWING IS ISSUED ON CONDITION THAT IT IS NOT COPIED, REPRODUCED, RETAINED OR DISCLOSED TO ANY UNAUTHORISED PERSON, EITHER WHOLLY OR IN PART, WITHOUT WRITTEN CONSENT.</p>				<table border="1"> <tr> <td>Project Title</td> <td>UCL Bi-Centennial Main Quad & Wilkins</td> </tr> <tr> <td>Project Director</td> <td>NB</td> </tr> <tr> <td>Drawn By</td> <td>GW</td> </tr> <tr> <td>Date</td> <td>19/03/2024</td> </tr> <tr> <td>Revision</td> <td>P3</td> </tr> </table>		Project Title	UCL Bi-Centennial Main Quad & Wilkins	Project Director	NB	Drawn By	GW	Date	19/03/2024	Revision	P3	<table border="1"> <tr> <td>Project No.</td> <td>979</td> </tr> <tr> <td>Scale</td> <td>1:200 @ A1</td> </tr> <tr> <td>CAD File Name</td> <td>979-G-0040 Series Main Quad GA Plan.vwx</td> </tr> <tr> <td>Sheet No.</td> <td>979_G_0054</td> </tr> </table>		Project No.	979	Scale	1:200 @ A1	CAD File Name	979-G-0040 Series Main Quad GA Plan.vwx	Sheet No.	979_G_0054	<table border="1"> <tr> <td>Client</td> <td>UCL London, WC1E 6BT</td> </tr> <tr> <td>Design Firm</td> <td>Unit 001 California Building Deals Gateway London SE13 7SB 020 8305 6010 info@burwellarchitects.com www.burwellarchitects.com</td> </tr> </table>		Client	UCL London, WC1E 6BT	Design Firm	Unit 001 California Building Deals Gateway London SE13 7SB 020 8305 6010 info@burwellarchitects.com www.burwellarchitects.com		
Date	Revision	Reviewed by	Issue Notes	
07/06/2024	P1	GW	Stage 03 Issue	
23/07/2024	P2	GW	ISSUED FOR PLANNING - DRAFT	
25/07/2024	P3	GW	ISSUED FOR PLANNING	
Project Title	UCL Bi-Centennial Main Quad & Wilkins	
Project Director	NB	
Drawn By	GW	
Date	19/03/2024	
Revision	P3	
Project No.	979	
Scale	1:200 @ A1	
CAD File Name	979-G-0040 Series Main Quad GA Plan.vwx	
Sheet No.	979_G_0054	
Client	UCL London, WC1E 6BT	
Design Firm	Unit 001 California Building Deals Gateway London SE13 7SB 020 8305 6010 info@burwellarchitects.com www.burwellarchitects.com	