

Existing stone floor to be cleaned and refinished with Lithofin Stain Stop. **1 Proposed Elevation A** 1:50@ A1/ 1:100@A3

Existing plaster skirtings to be made good and redecorated to match existing

G08 - South Cloisters


New recessed barrier matting to be installed flush with adjacent stone floor finish. Entrance matting to be COBA. Product PLAN A 1009, low profile 10mm. Colour Anthracite

New Fan Coil Units below windows with bespoke PPC aluminium casing, colour RAL 9010

Glass within existing painted single glazed timber windows to be carefully removed and replaced with Histoglass Mono RT+ glass to improve thermal performance. Contractor to allow for rubbing down, filling any defects, making good and installing new glass with putty detail to match existing profiles and redecorating windows internally and externally with new paint to match existing finish.

G82 - Lobby

Existing stone floor to be cleaned and refinished with Lithofin Stain Stop.

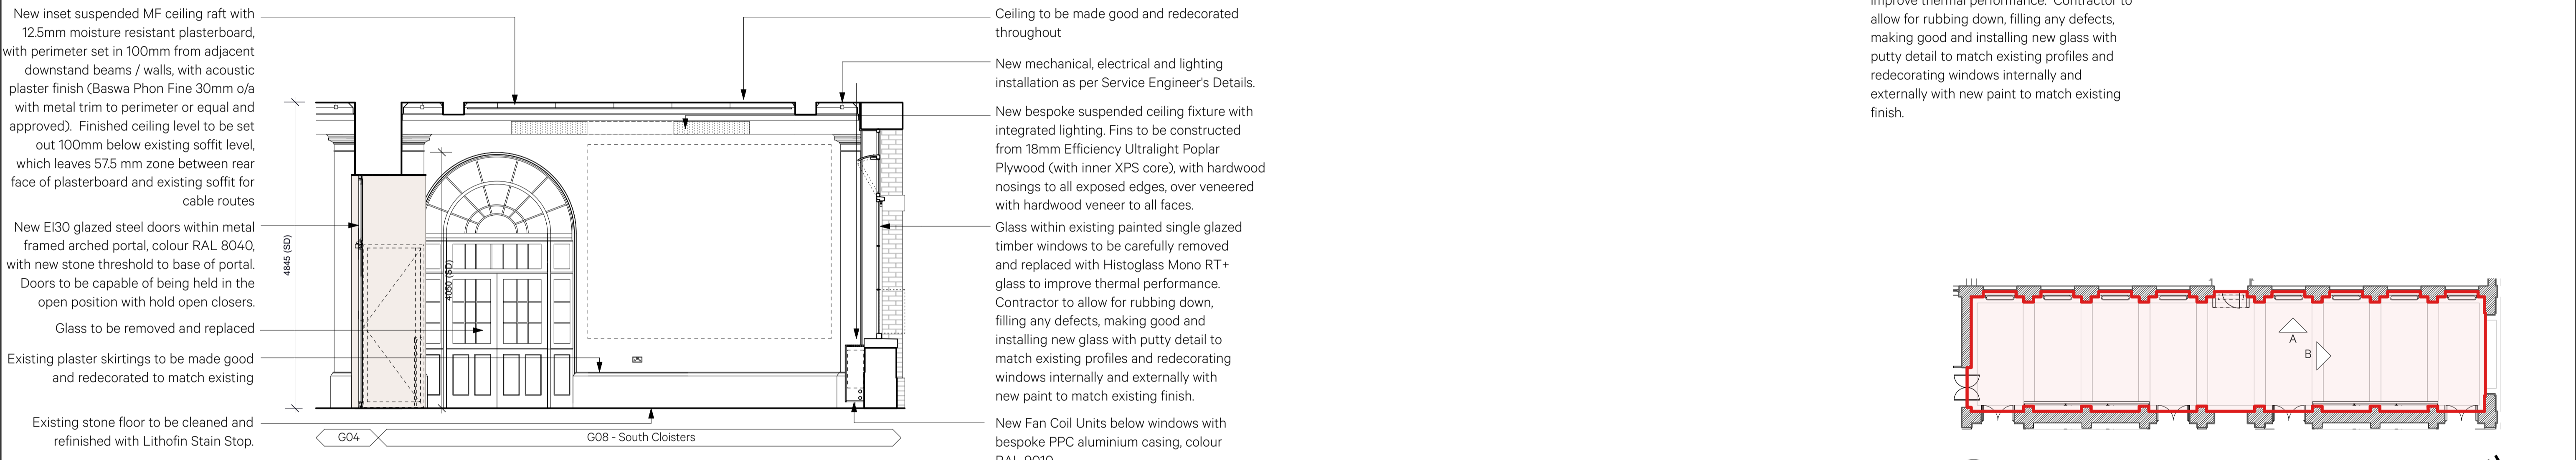

**2 Proposed Elevation B** 1:50@ A1/ 1:100@A3

G04

G08 - South Cloisters

**3 South Cloisters Proposed Plan** 1:200@ A1/ 1:400@A3

Date	Revision	Reviewed by	Issue Notes
25/04/2024	P1	SP	First Issue
21/06/24	P2	CP	Stage 3 Issue
19/07/24	P3	CP	Planning Issue

150

0 0.5 1 2 3 4 5m

Note:  
All existing skirting and sockets to be revised

Project Scope Area

Openable parts of the windows

NO DIMENSIONS ARE TO BE SCALED FROM THIS DRAWING. THE CONTRACTOR/MANUFACTURER IS RESPONSIBLE FOR CHECKING ALL DIMENSIONS AND QUERING ANY DISCREPANCIES. THIS DRAWING IS THE PROPERTY OF BURWELL ARCHITECTS LTD. COPYRIGHT IS RESERVED BY THEM AND THE DRAWING IS ISSUED ON CONDITION THAT IT IS NOT COPIED, REPRODUCED, RETAINED OR DISCLOSED TO ANY UNAUTHORISED PERSON, EITHER WHOLLY OR IN PART, WITHOUT WRITTEN CONSENT.

Project Title	Project Director	Project No.	Client
Wilkins Building	SP	980	UCL
Sheet Title	Drawn By	Scale	Design Firm
South Cloisters - Proposed Elevations (1 of 2)	MM	1:50	Unit 001 California Building Deals Gateway London SE13 7SB 020 8305 6010
Date	Date	CAD File Name	info@burwellarchitects.com www.burwellarchitects.com
30/04/2024	30/04/2024	980-A-1230-Wilkins South.vwx	
Revision	Revision	Sheet No.	
P3	P3	980-A-1252	

