
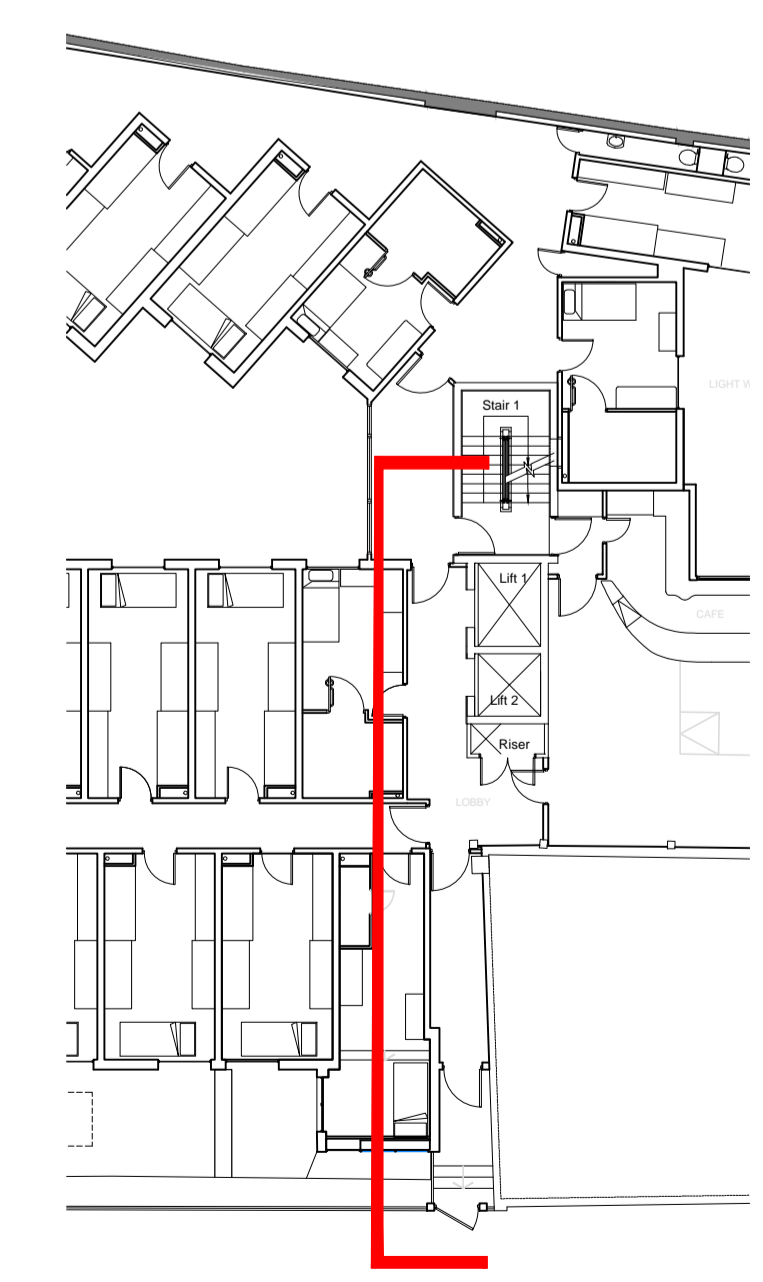


REVISIONS

Rev.	Date	By
-	-	-

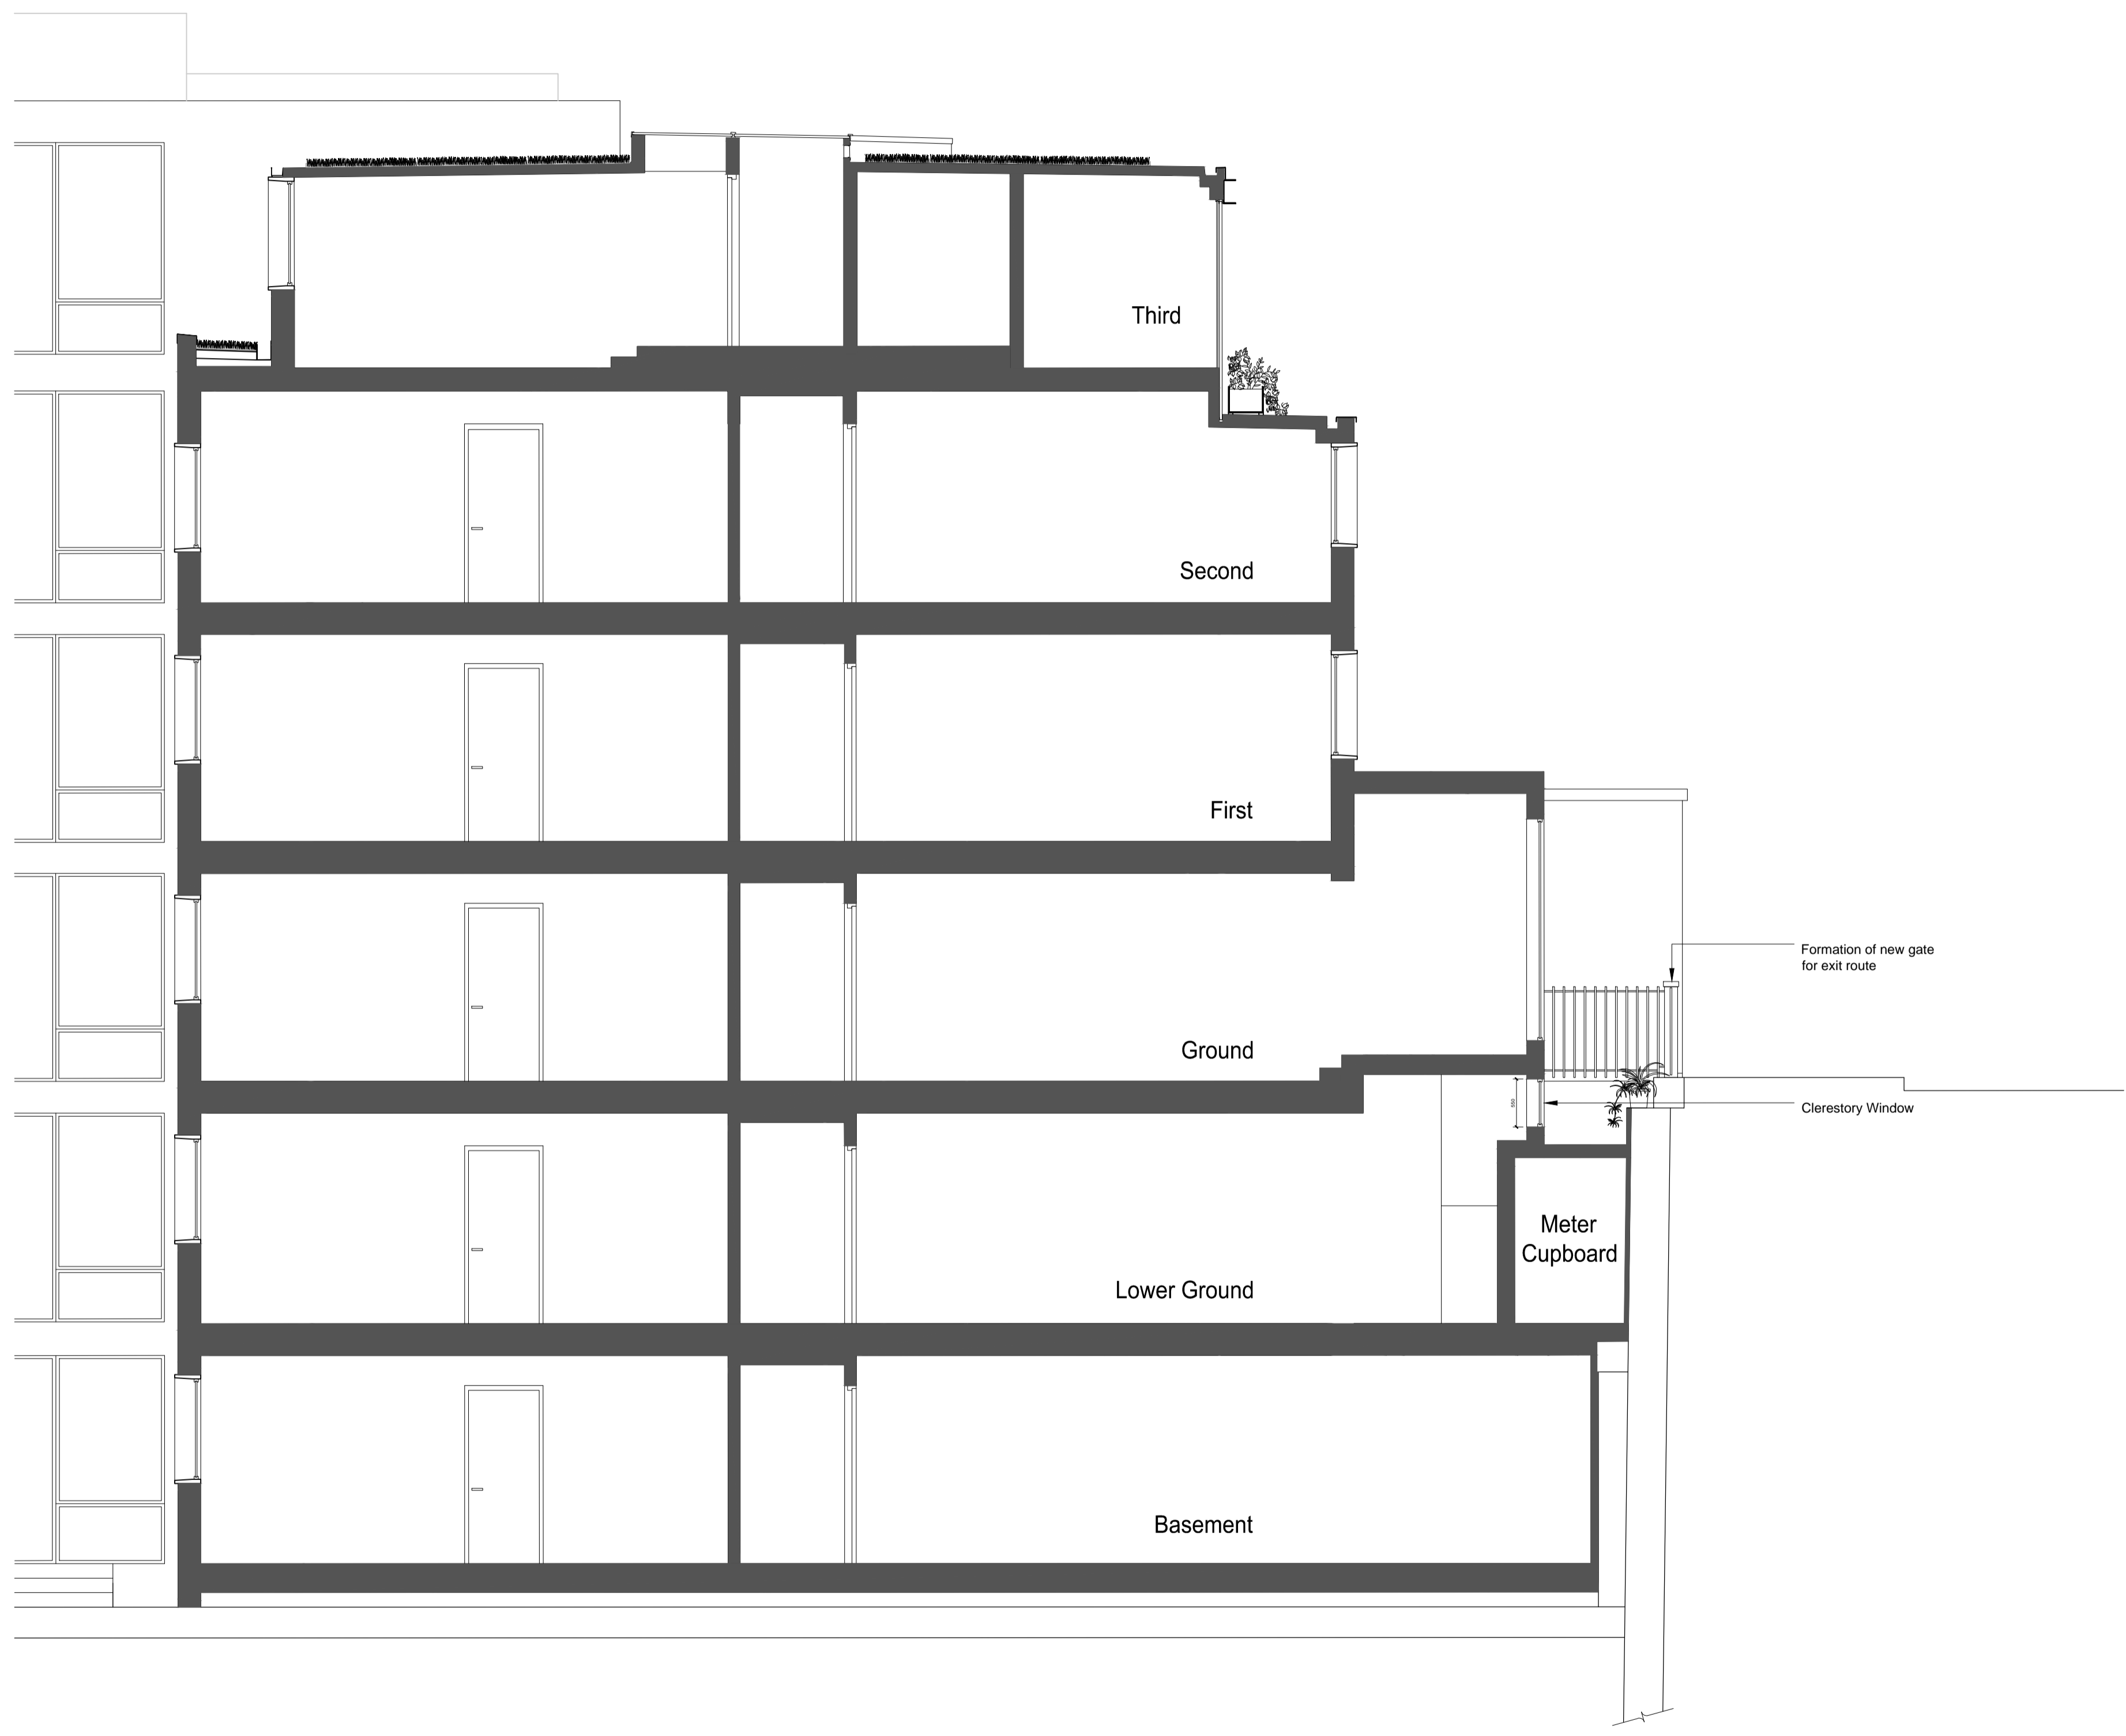

PLANNING APPLICATION

ALL DIMENSIONS TO BE CHECKED ON SITE  
 WORK TO FIGURED DIMENSIONS ONLY  
 REPORT DISCREPANCIES TO THE ARCHITECT  
 AT ONCE BEFORE PROCEEDING

Contemporary Design Solutions

46 Great Marlborough Street  
 London  
 W1F 7JW  
 Telephone: 020 7494 9000 Fax: 020 7494 4944

Client  
**HALLMARK PROPERTY GROUP**

Project Title  
**FORMATION OF NEW FIRE EXIT**  
 The Stay Club Camden  
 34 Chalk Farm Road  
 Camden

Drawing Title  
**PROPOSED SECTION CC**

Scale	1: 50 @ A1	Date	JULY 24
Drawn	PHG	Checked	CT
Drawing No.	A(GA)330	Rev.	-

