


REVISIONS

Rev. Date By

.. ..

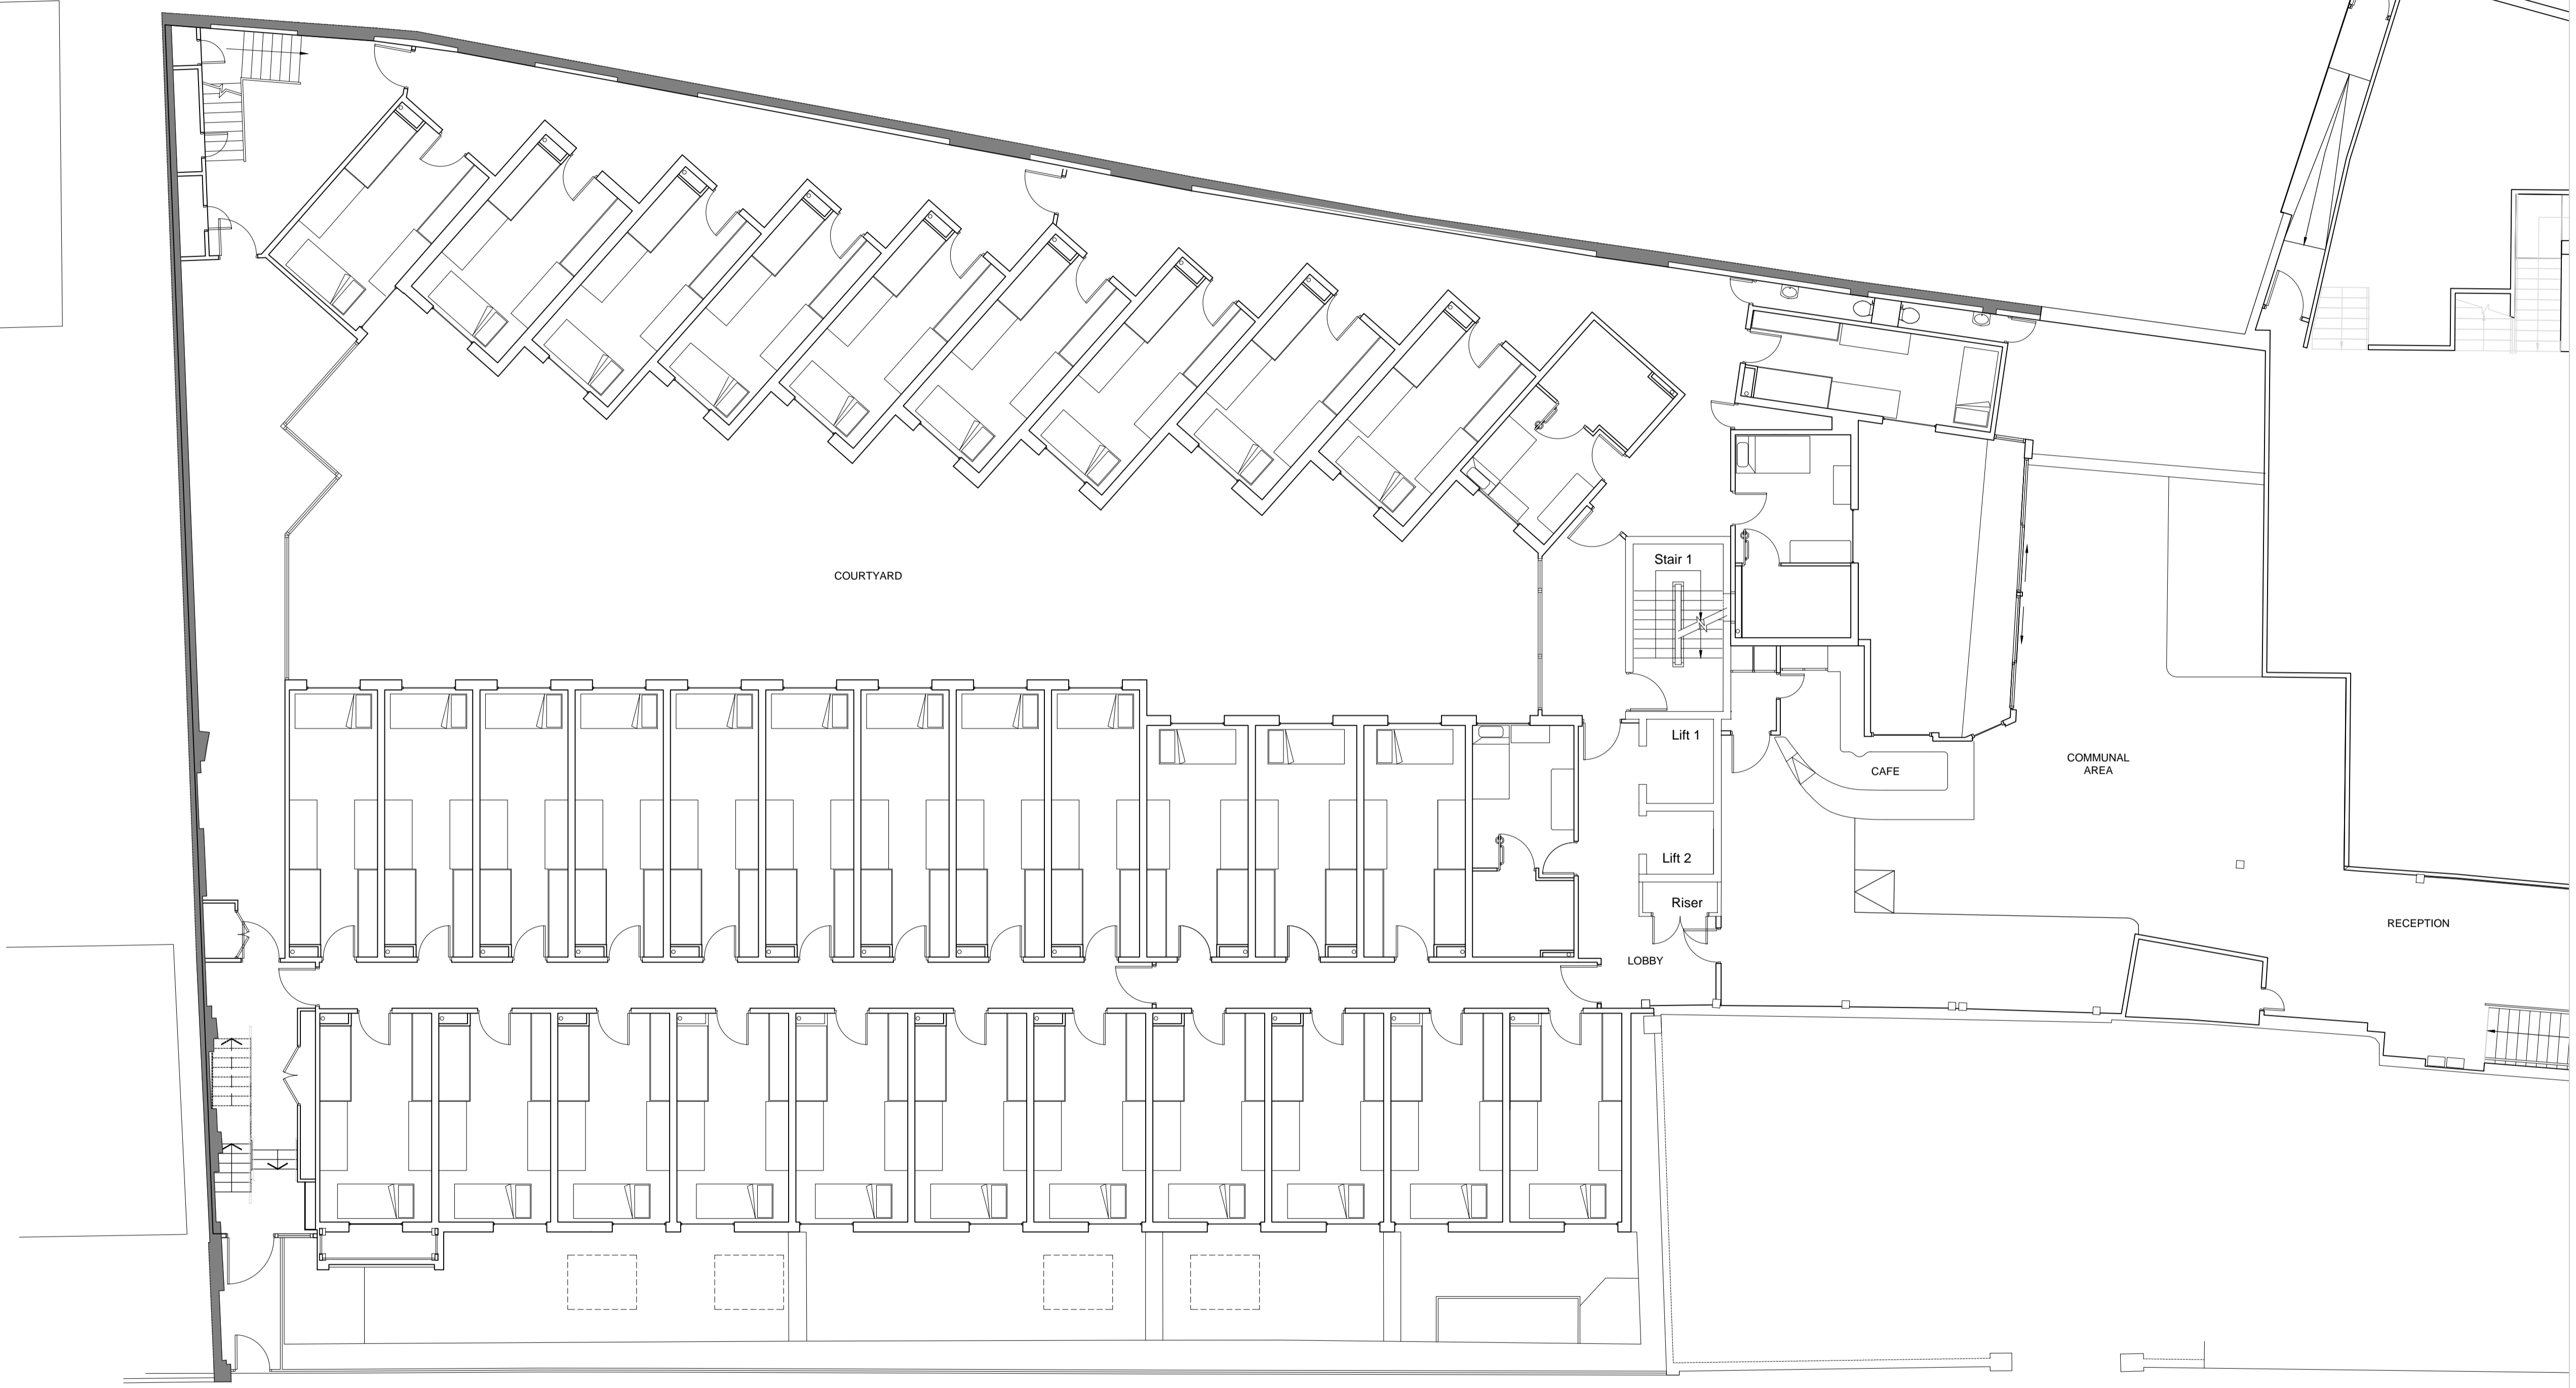

PLANNING APPLICATION

ALL DIMENSIONS TO BE CHECKED ON SITE  
WORK TO FIGURED DIMENSIONS ONLY  
REPORT DISCREPANCIES TO THE ARCHITECT  
AT ONCE BEFORE PROCEEDING

Contemporary Design Solutions



46 Great Marlborough Street  
London  
W1F 7JW  
Telephone: 020 7494 9000 Fax: 020 7494 4844

Client  
**HALLMARK PROPERTY GROUP**

Project Title  
FORMATION OF NEW FIRE EXIT  
The Stay Club Camden  
34 Chalk Farm Road  
Camden

Drawing Title  
**EXISTING  
GROUND FLOOR**

Scale	1: 100 @ A1	Date	JULY 24
Drawn	PHG	Checked	CT
Drawing No.		Rev.	

**A(SO)100** -

