
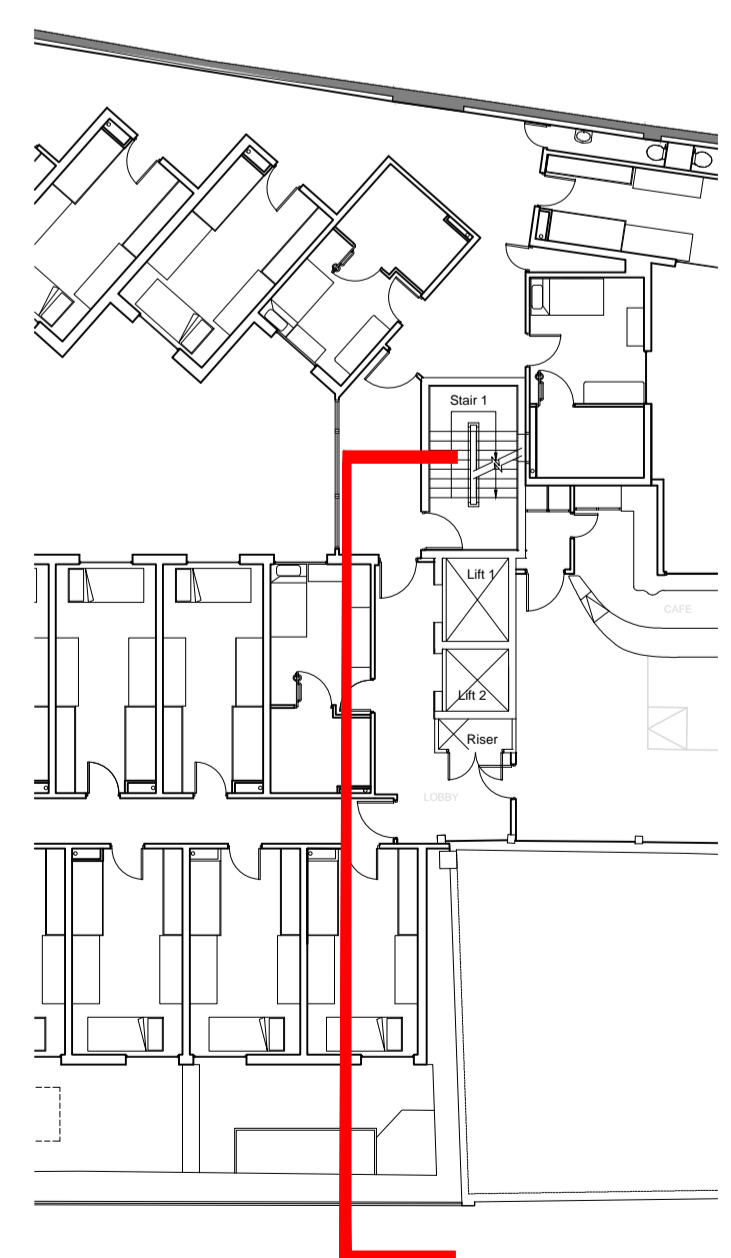


REVISIONS

Rev.	Date	By
-	-	-

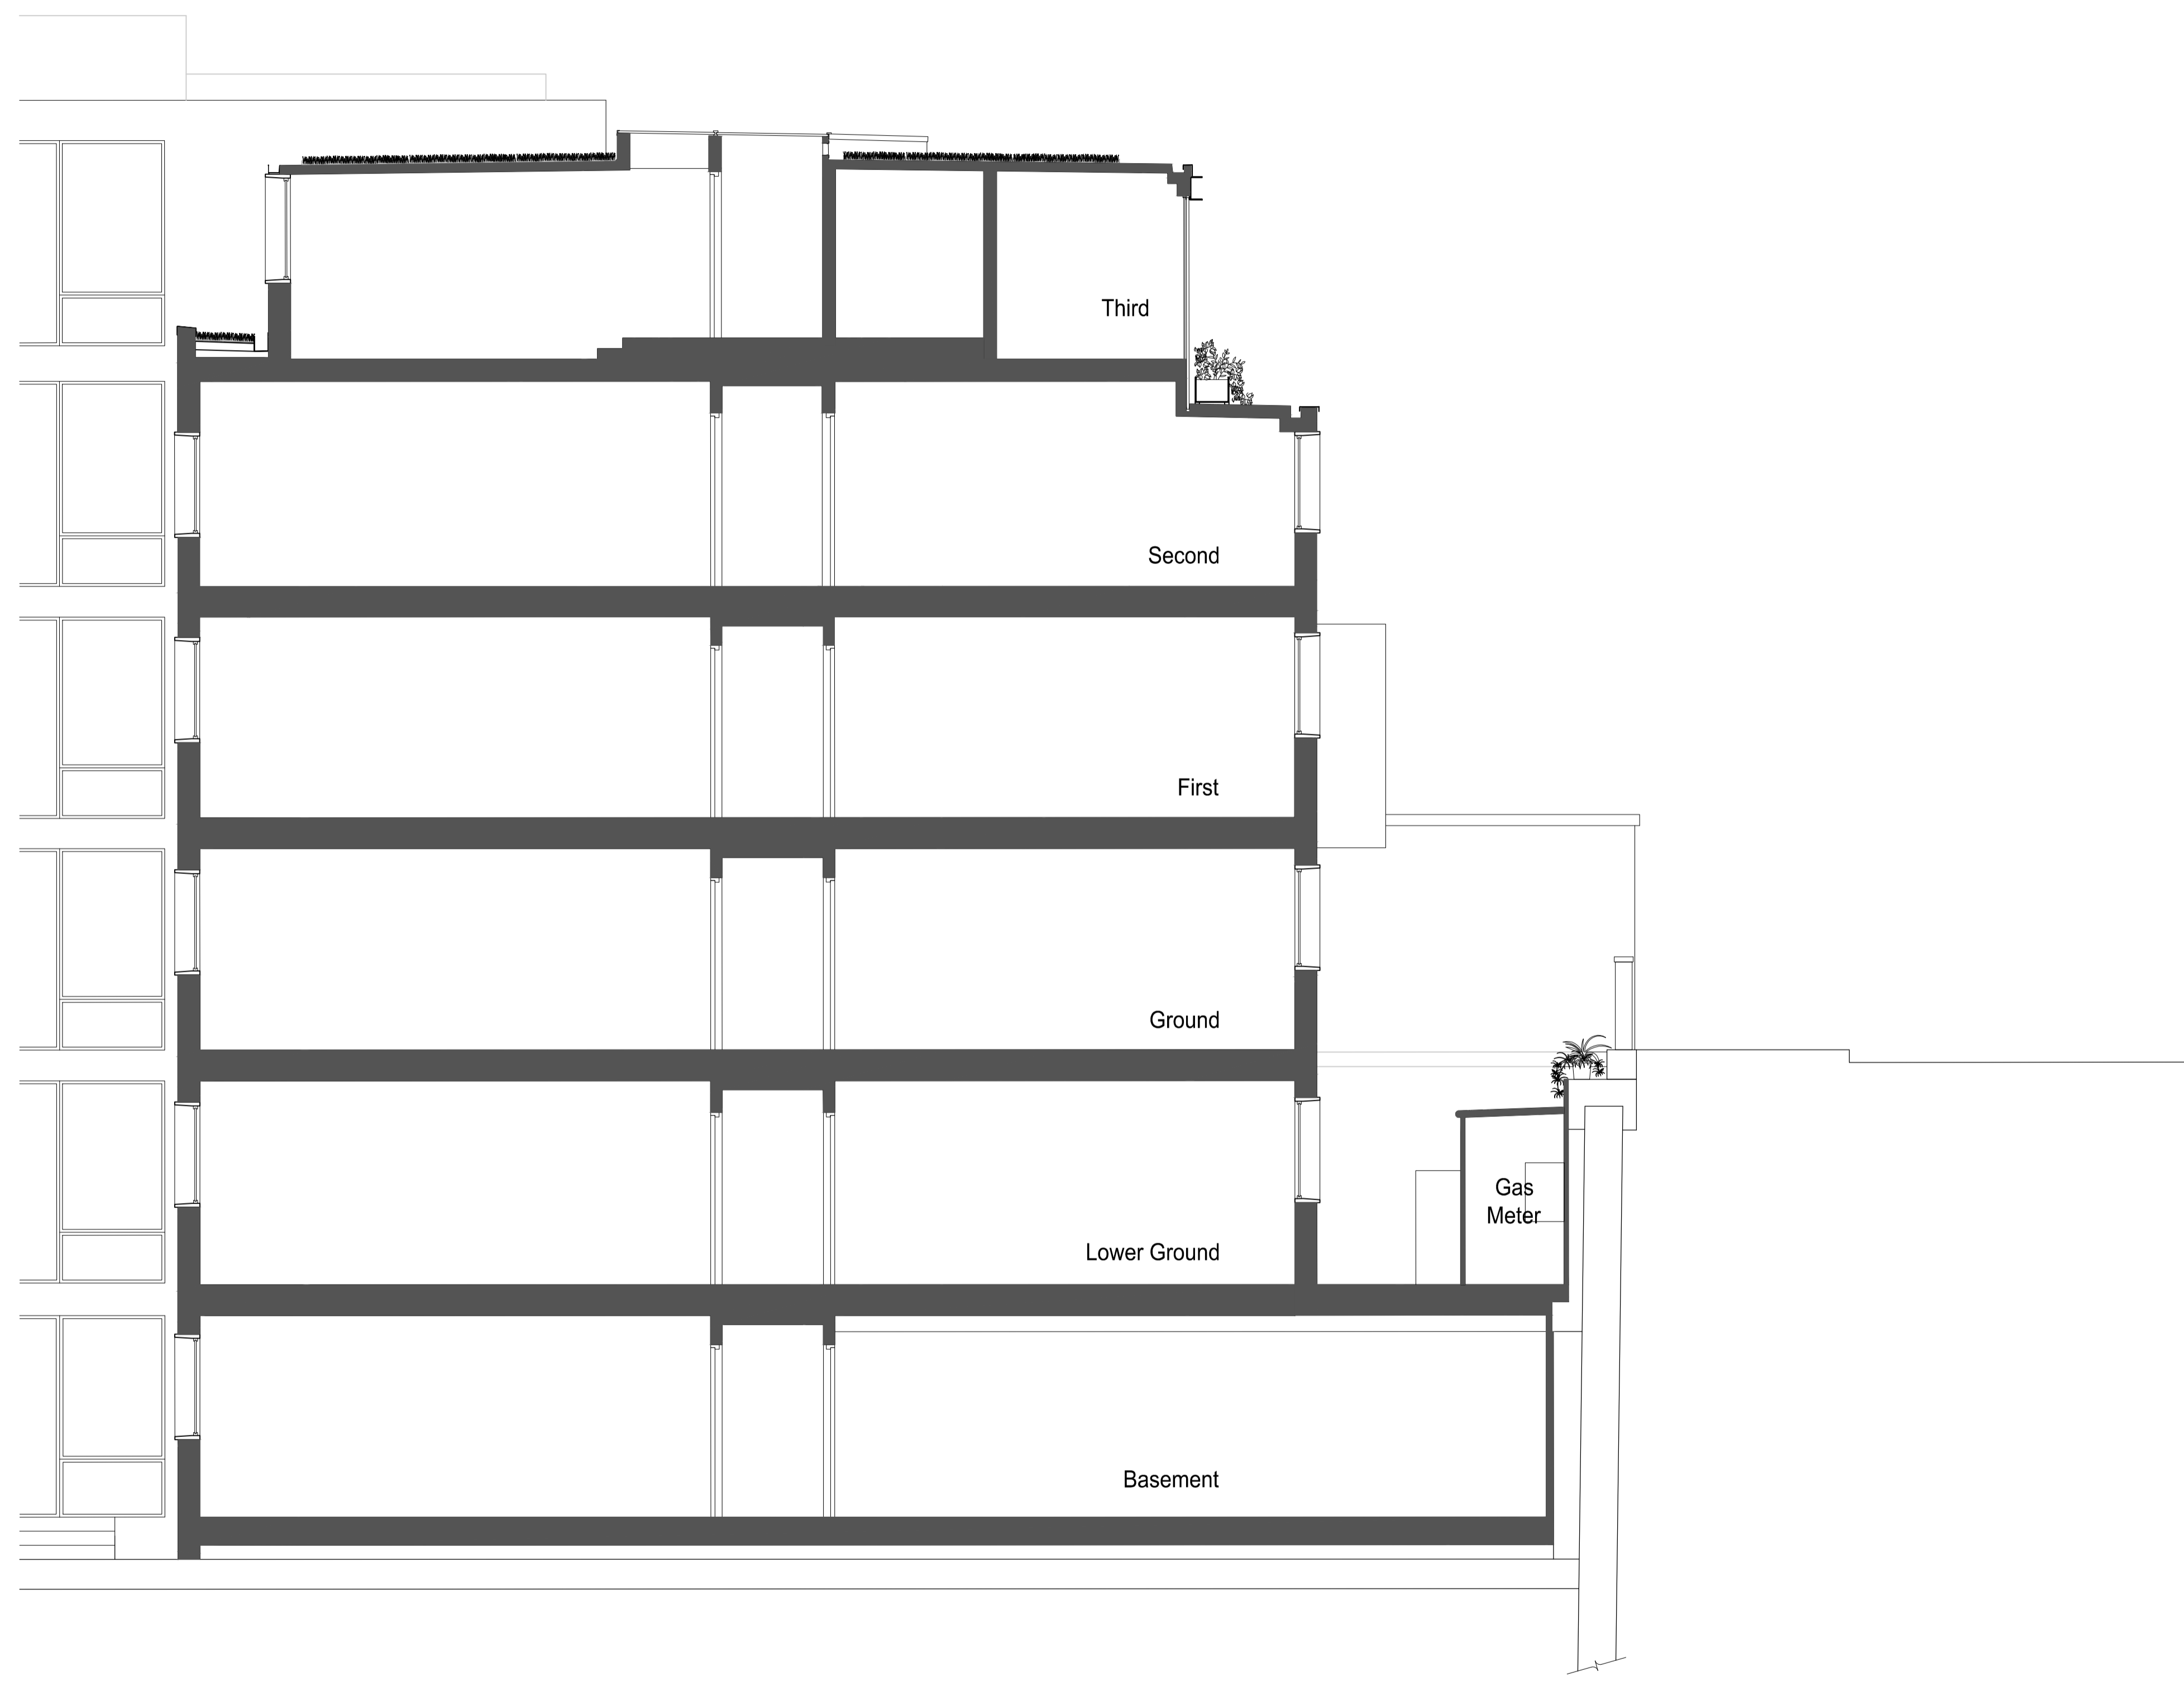

PLANNING APPLICATION

ALL DIMENSIONS TO BE CHECKED ON SITE
WORK TO FIGURED DIMENSIONS ONLY
REPORT DISCREPANCIES TO THE ARCHITECT
AT ONCE BEFORE PROCEEDING

Contemporary Design Solutions



46 Great Marlborough Street
London
W1F 7JW
Telephone: 020 7494 9000 Fax: 020 7494 4944

Client
HALLMARK PROPERTY GROUP

Project Title
FORMATION OF NEW FIRE EXIT
The Stay Club Camden
34 Chalk Farm Road
Camden

Drawing Title
**EXISTING
SECTION CC**

Scale	1: 50 @ A1	Date	JULY 24
Drawn	PHG	Checked	CT
Drawing No.	A(SO)330	Rev.	-