


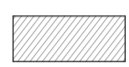

**GENERAL NOTES:**  
 DO NOT SCALE FROM THIS DRAWING  
 ALL DIMENSIONS TO BE CHECKED ON SITE  
 ANY OMISSIONS OR DISCREPANCIES TO BE REPORTED TO THE ARCHITECT IMMEDIATELY  
 IF IN DOUBT ASK

**LEGEND**  
 PROPOSED -   
 EXISTING -   
 ASSUMED BOUNDARY LINE - 

P1 31/07/2024 Planning Application WW  
 REV DATE NOTES DR  
 DRAWING STATUS

**PLANNING**

CLIENT  
 PRIVATE CLIENT

ARCHITECT  
**FINKERNAGEL ROSS**  
 Third Floor  
 Unicorn House  
 221-222 Shoreditch High Street  
 London E1 6PJ  
 Tel: 020 7377 5114  
 info@finkernagelross.com  
 www.finkernagelross.com


PROJECT  
 61 Dartmouth Park Road  
 London  
 NW5 1SL

DRAWING TITLE  
 Existing First & Second Floor  
 Plans


DRAWN	DR. DATE	CHECKED	CH. DATE
WW	24.07.24	IK	31.07.24

SCALE	SHEET SIZE
1:50	A1

DRAWING NO	REVISION
<b>61DAR-002</b>	<b>P1</b>

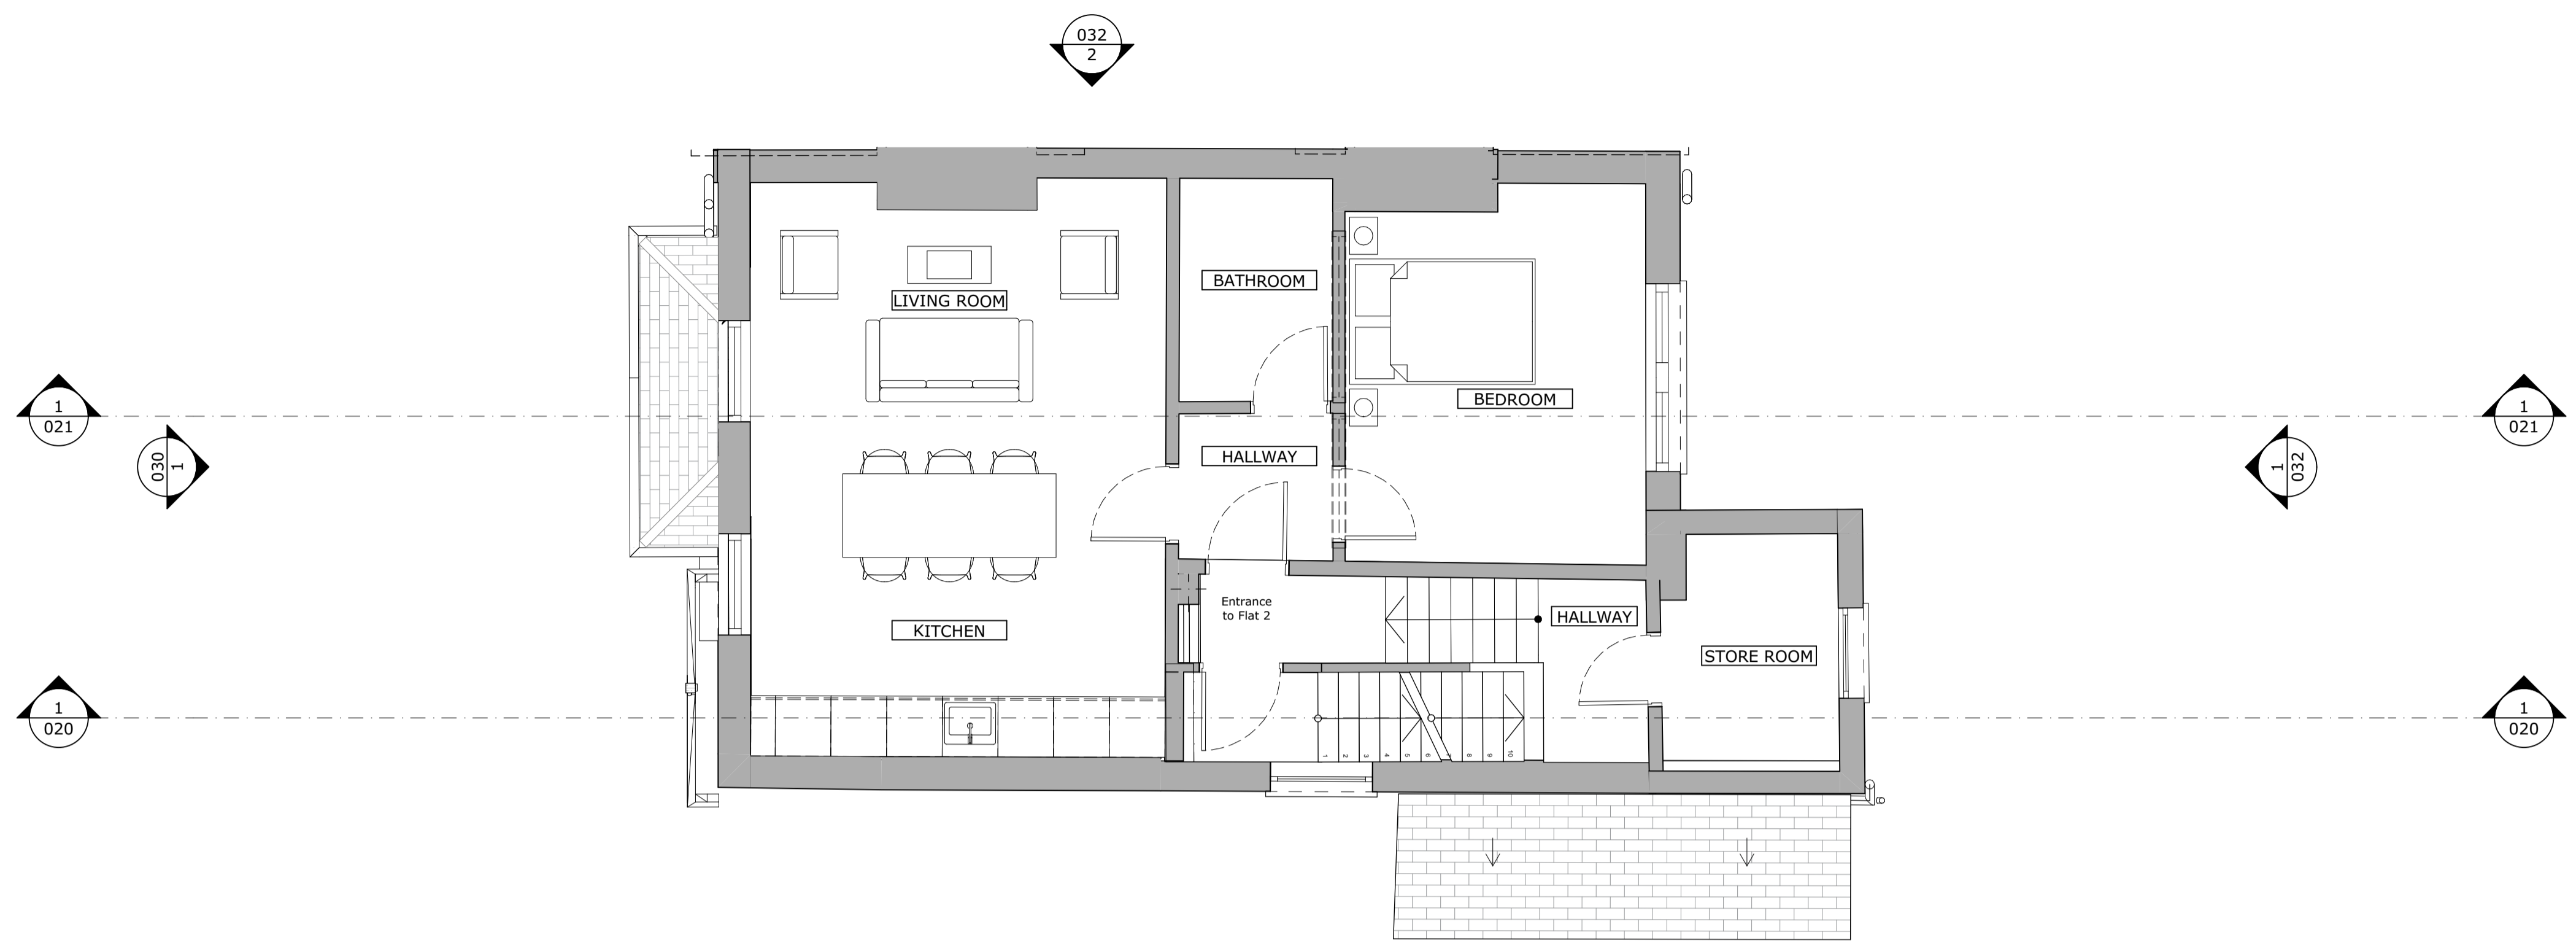

1 Existing First Floor  
 1:50

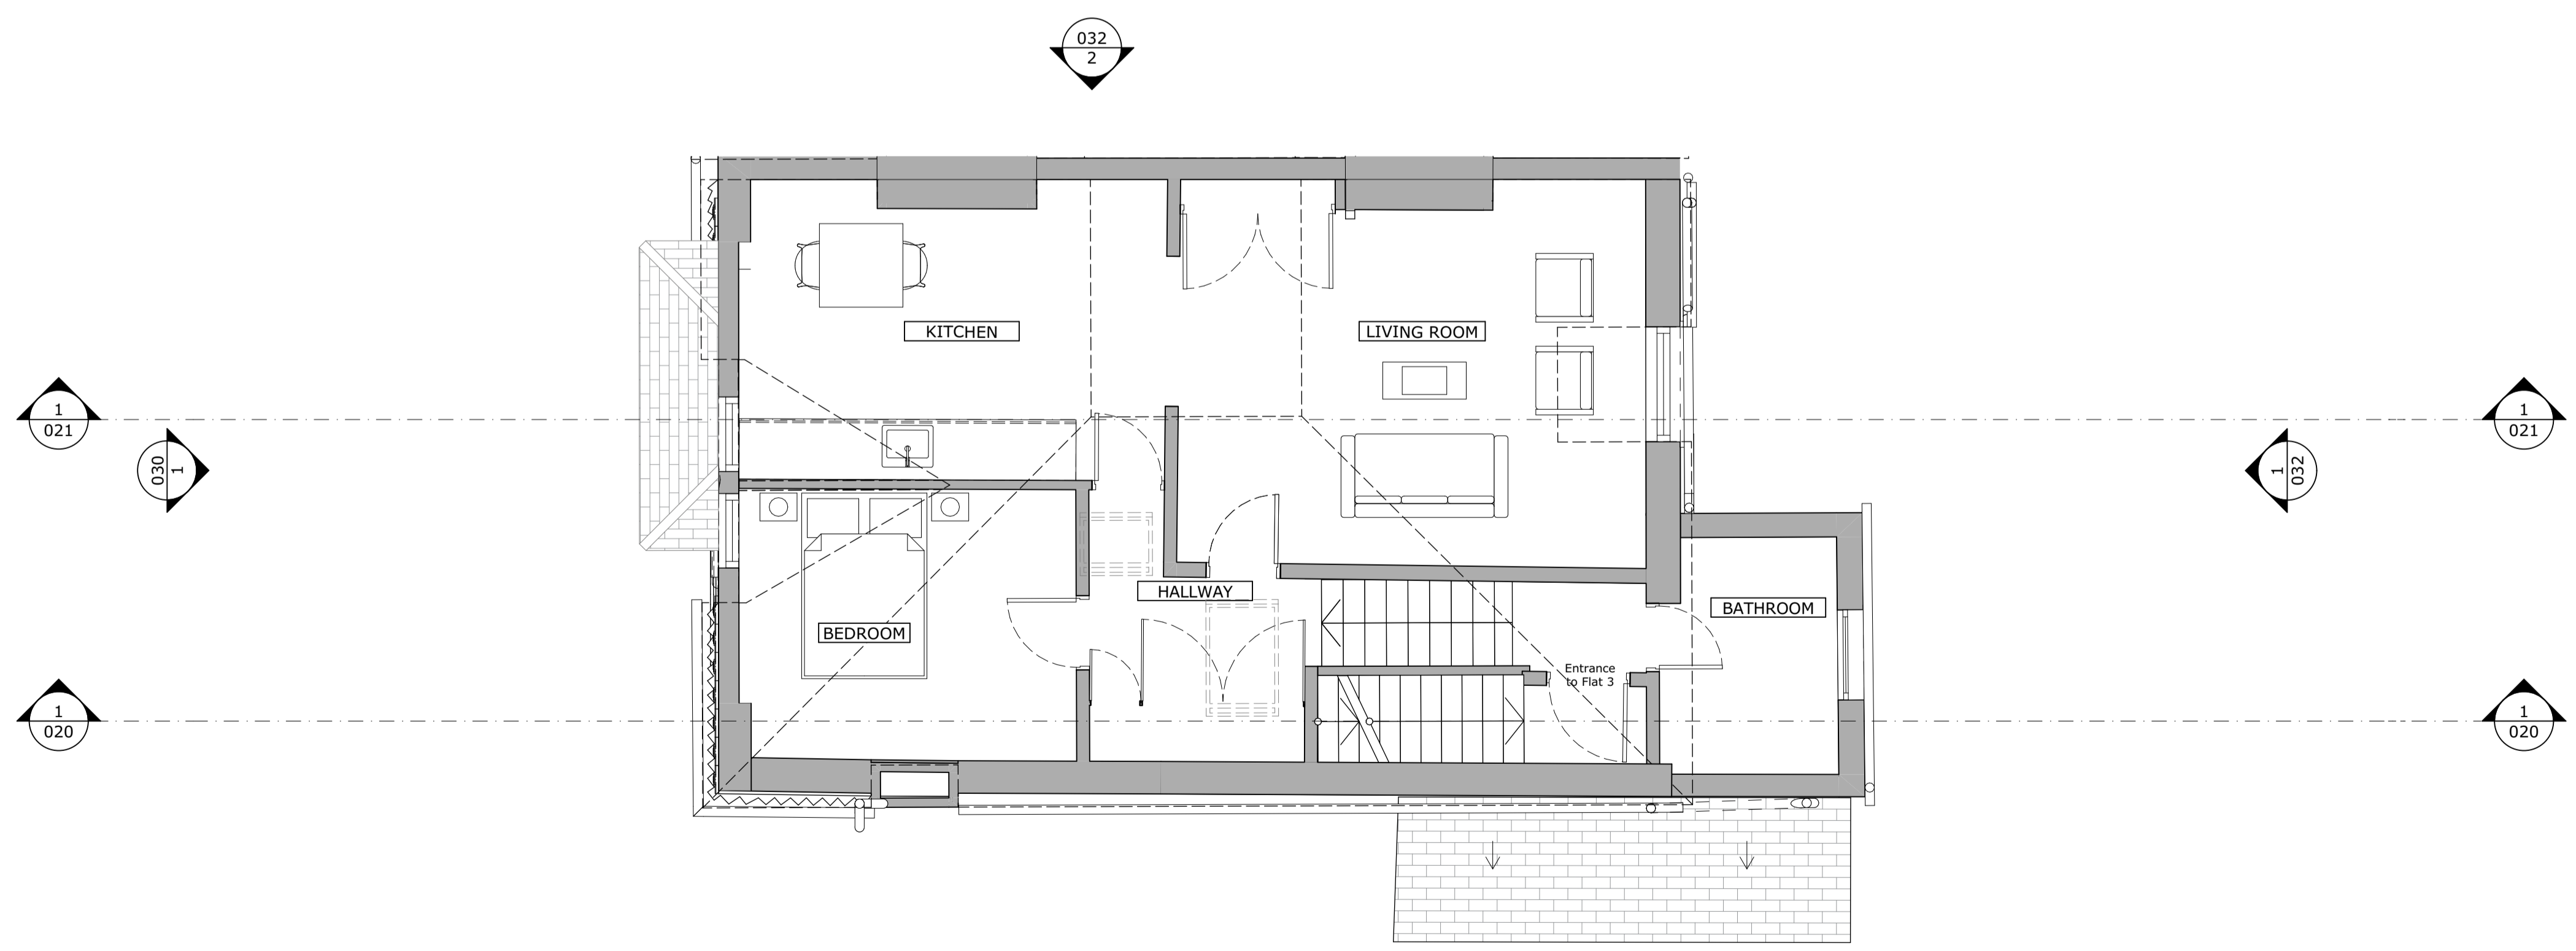

2 Existing Second Floor  
 1:50

