

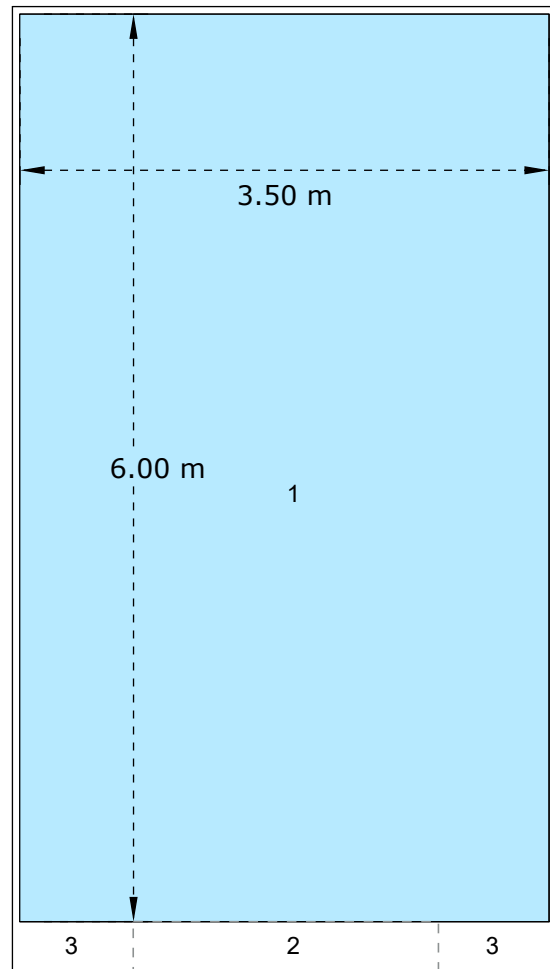


Screen Specification

Plan

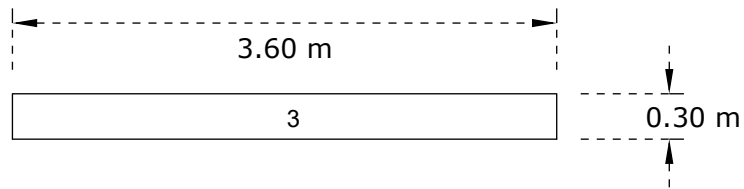

Front

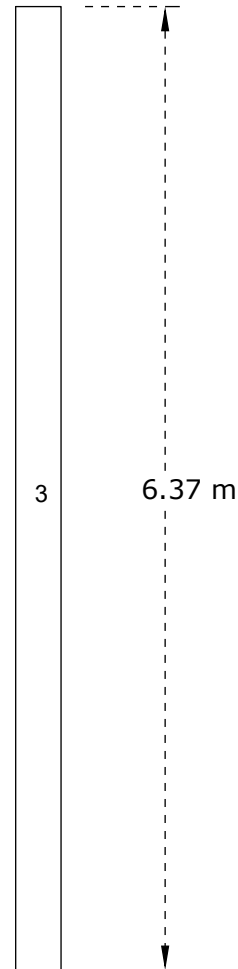


Typical Side

Scale: 1:50



Living Wall Specification

Date: 23/07/2024

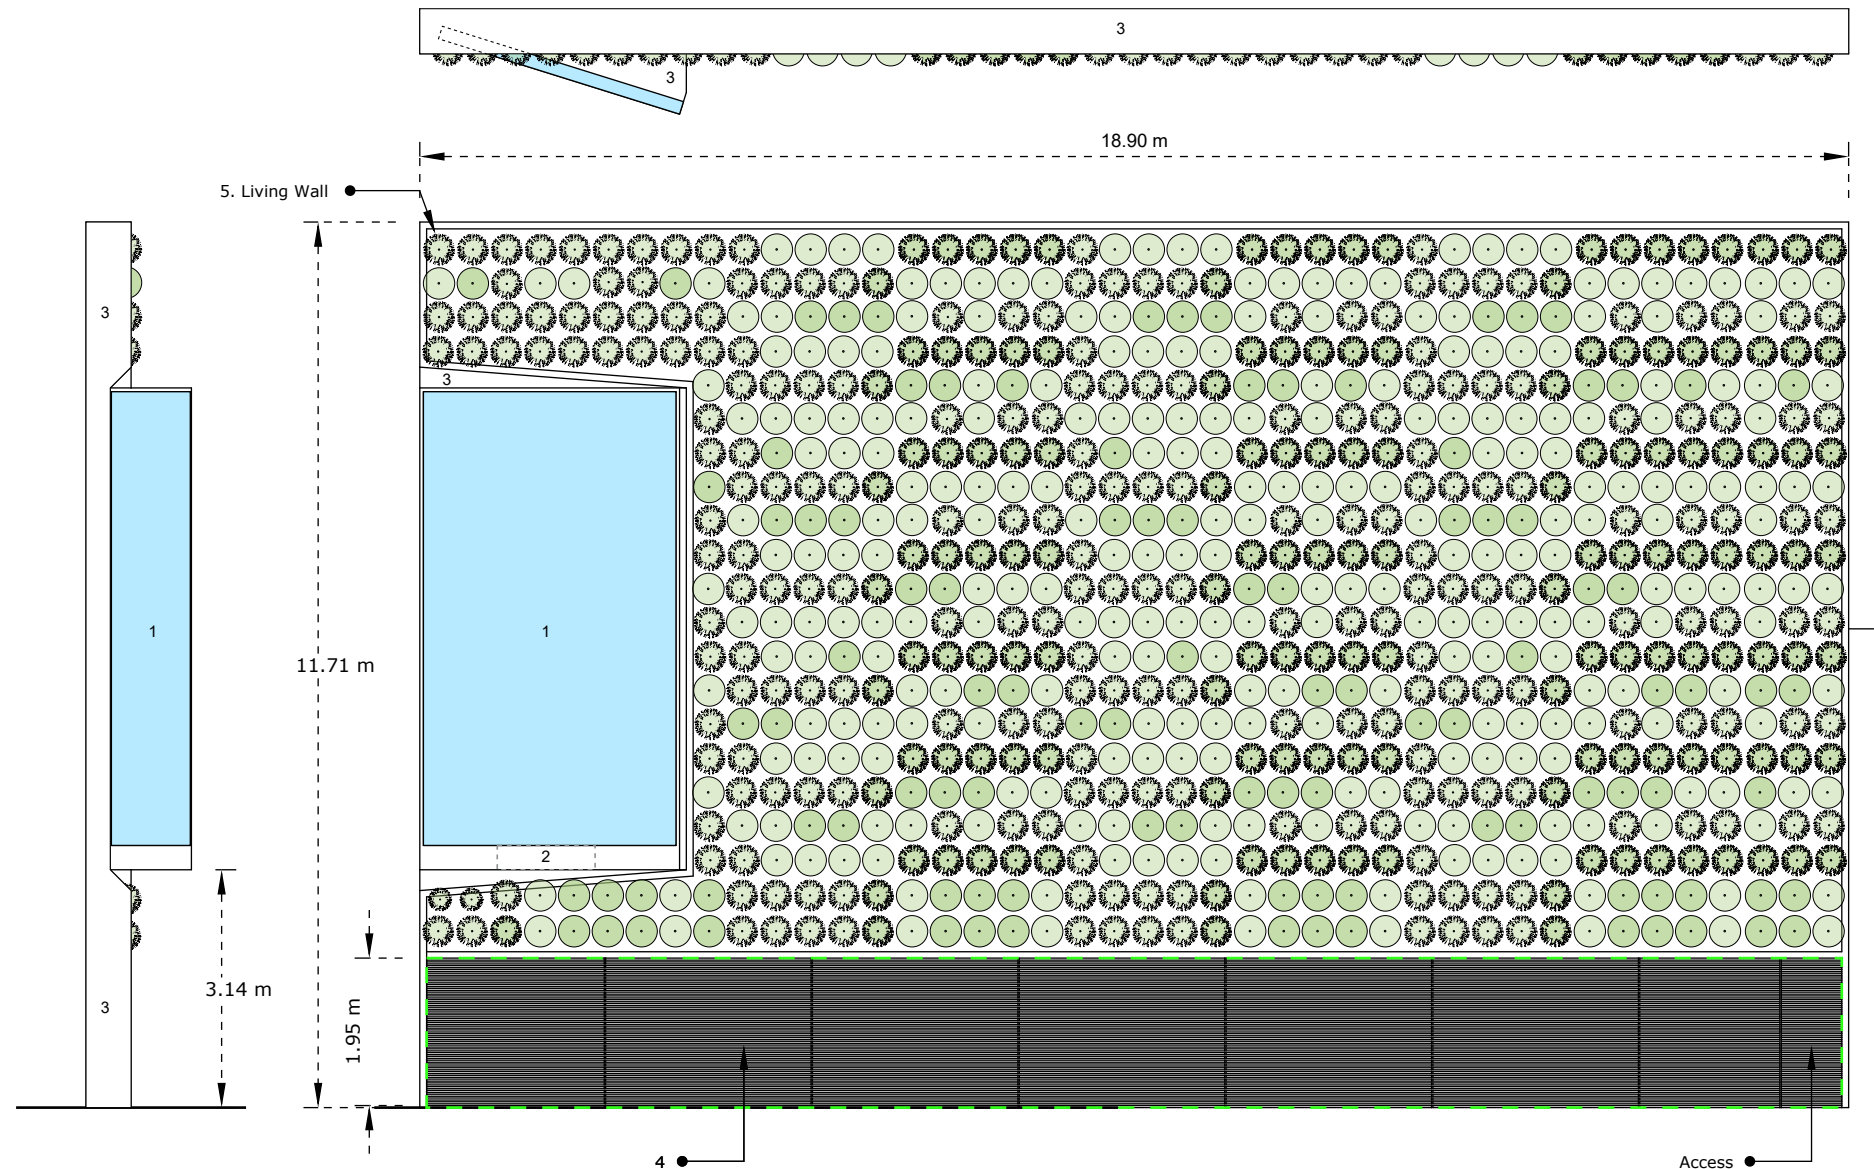

Scale: 1:100



London Lites

London Lites Ltd.
35 Little Russell Street, London, WC1A 2HH

Site Name: 73-75 Clerkenwell Road,
London EC1R 5BU

Drawing: Specification Sheet
Drawing No: LL006

Key:
 1. Digital LED Display 2m x 3m
 2. Area for integrated logo box
 3. Dark Grey Moulding

4. Horizontal Larch Screening
5. Living Wall

Paper Size:

A3