


General notes:
 Do not scale from drawings.
 Errors to be reported immediately to the Architect.
 To be read in conjunction with all relevant Architects', Services and Structural Engineers' drawings.
 All existing site, tree and building information has been compiled from different sources.
 All dimensions to be checked on site.

Existing		
New		
Demolition		
Soft strip		
Site boundary		

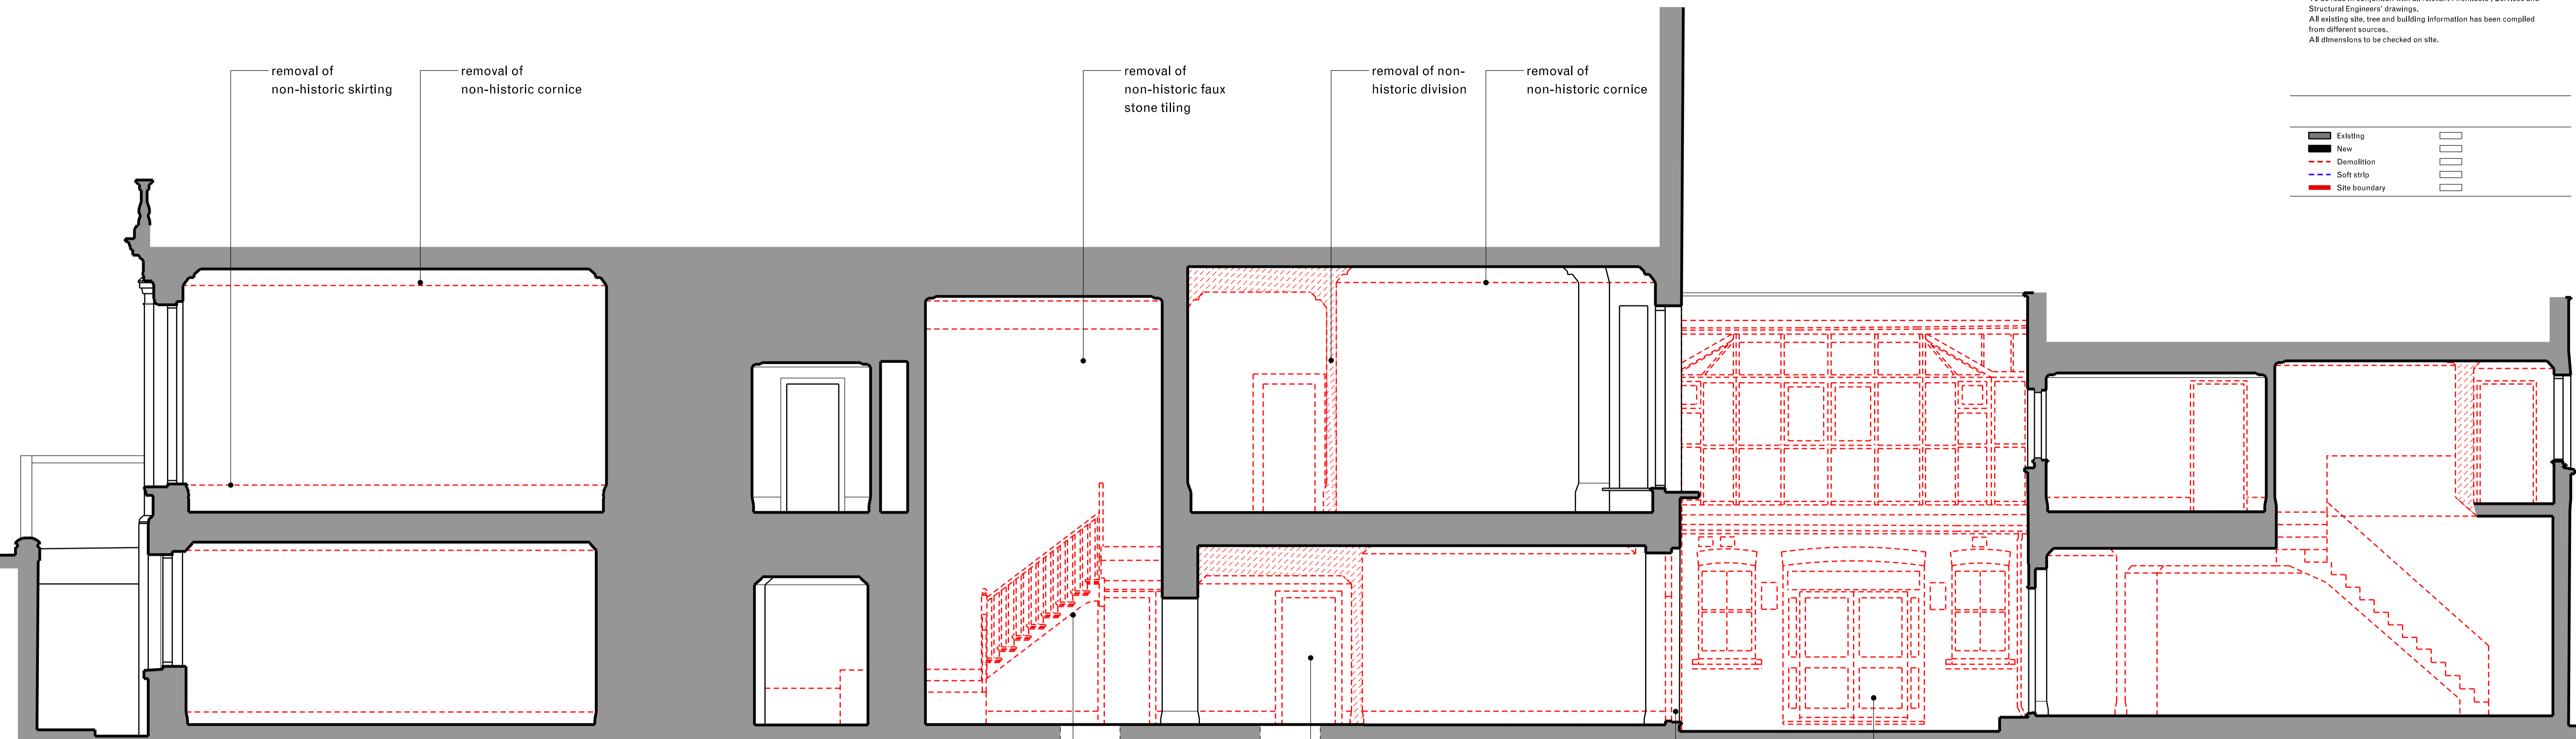


removal of non-historic skirting
 removal of non-historic cornice

removal of non-historic faux stone tiling
 removal of non-historic division
 removal of non-historic cornice

replace non-historic staircase and bannisters
 reorganisation of lower ground floor bedroom for improved circulation and ensuite
 removal of non-historic PVC doors
 demolition of non-historic existing link-building

Rev.	Date	Description	Drawn	Check
01	26/04/24	Stage 03 Issue	DMu	JPC

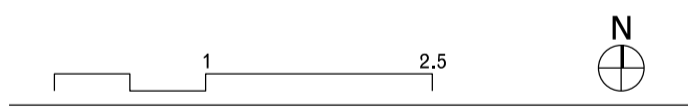

**WENDOVER
 STUDIO**

7 Cambridge Gate
 London NW1 4JX
 wendoverpartners.com

Project: **3 Cambridge Gate Flat 1**
 Project number: **051**
 Client: **Mr O Tikhurov & Ms A Radchenko**

Drawing name: **Existing drawings Section B-B**
 Drawing number: **06_02**

Date: **08/01/2024**
 Scale / Format: **1:50 / A1**
 Drawn / Checked: **DMu / JPC**
 Approved: **JPC**
 CAD Reference: