











General notes:
 Do not scale from drawings.
 Errors to be reported immediately to the Architect.
 To be read in conjunction with all relevant Architects', Services and Structural Engineers' drawings.
 All existing site, tree and building information has been compiled from different sources.
 All dimensions to be checked on site.

 Existing	 Recessed downlight
 New	 Wall light
 Demolition	 Pendant light
 Soft strip	
 Site boundary	



Rev.	Date	Description	Drawn	Check
02	13/07/24	Planning Amendment	JC	JPC
01	23/01/23	Stage 02 Issue	DMu	JPC

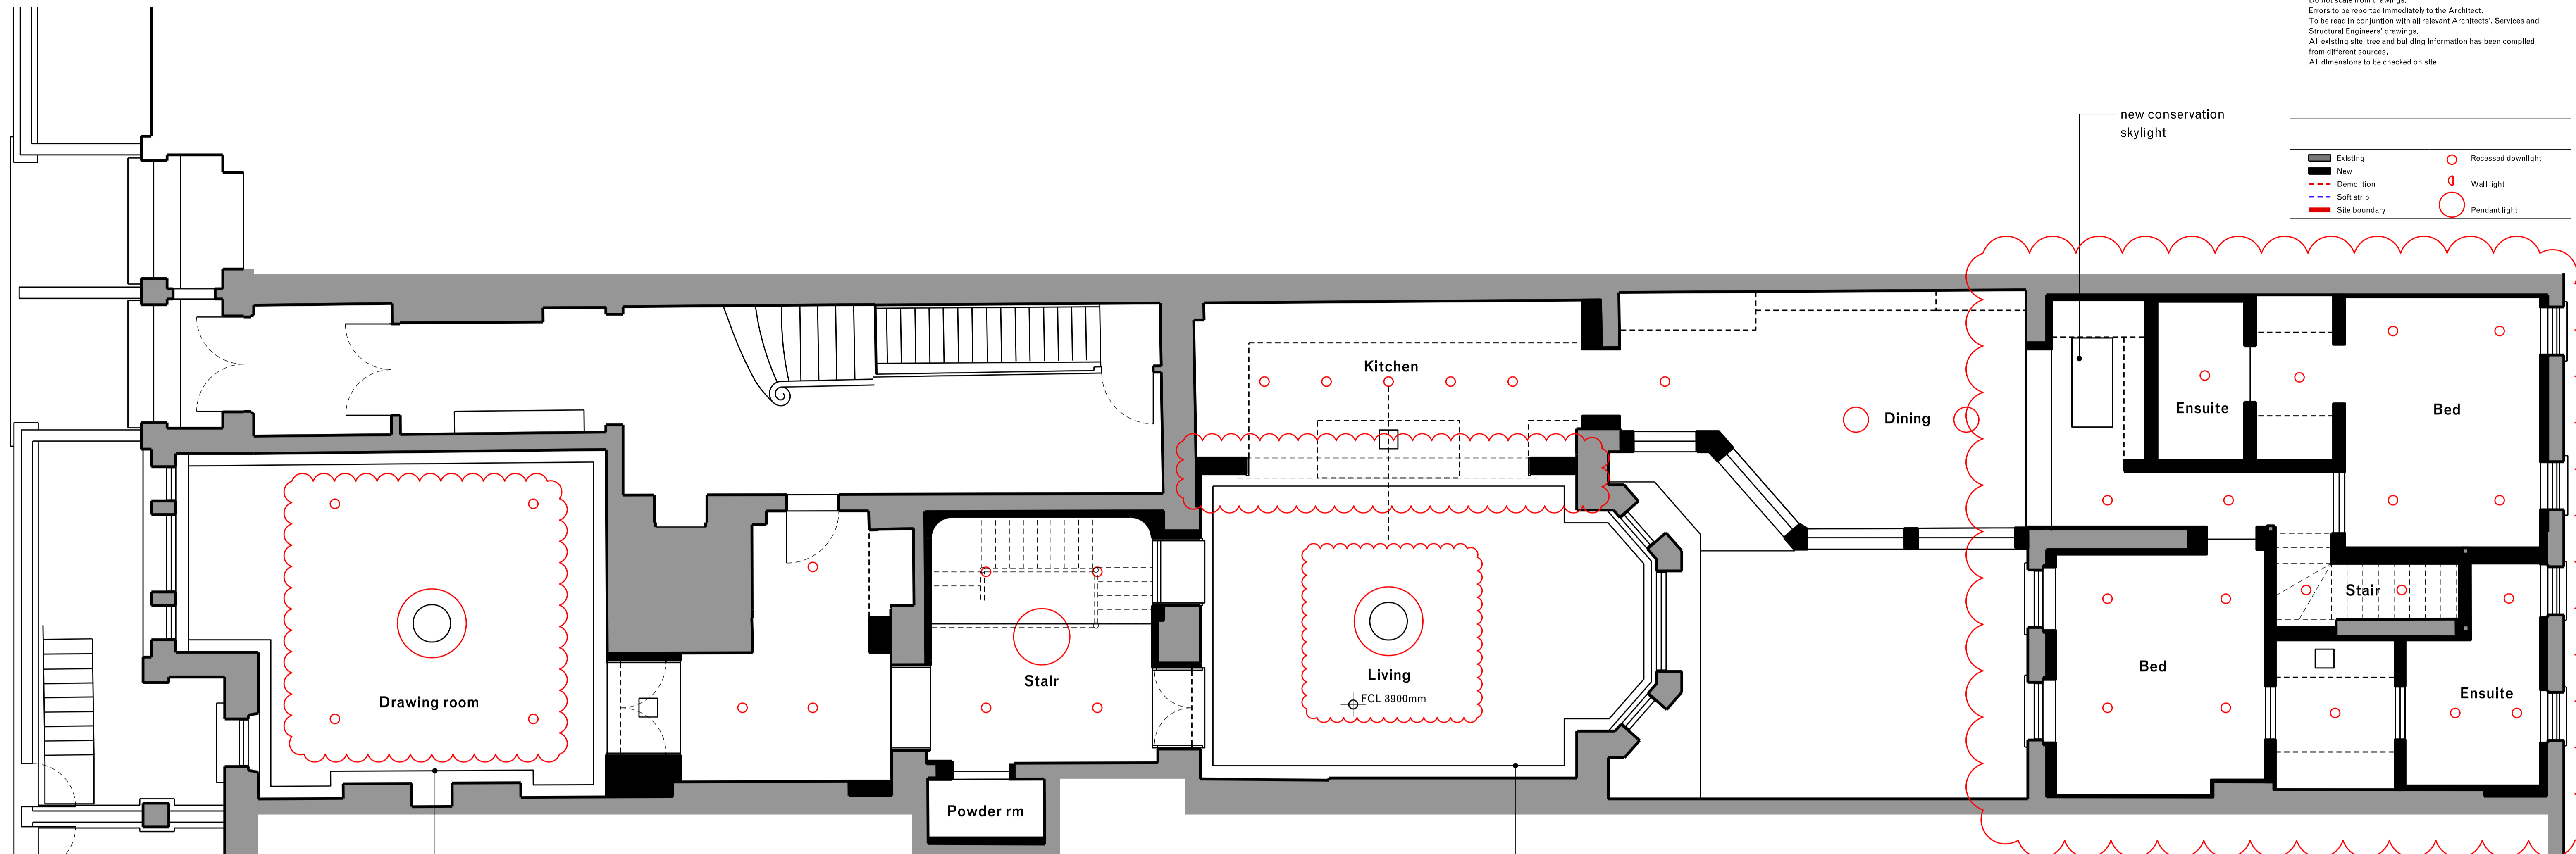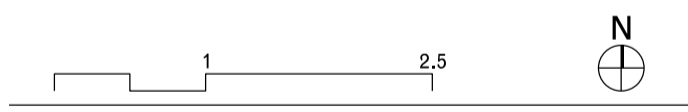

**WENDOVER
STUDIO**

7 Cambridge Gate
 London NW1 4JX
 wendoverpartners.com

Project: **3 Cambridge Gate Flat 1** Project number: **051**

Client: **Mr O Tikhturov & Ms A Radchenko**

© Wendover Studio Ltd.

Drawing name: **Proposed drawings Ground floor RCP** Drawing number: **12_01**

Date: **08/01/2024** Issue: **02**
 Scale / Format: **1:50 / A1**
 Drawn / Checked: **DMu / JPC** Stage 2
 Approved: **JPC**
 CAD Reference: