


PRE EXISTING ELEVATION A - FROM CAR PARK ( refer to drawing 701 for elevation location )  
Scale 1:100

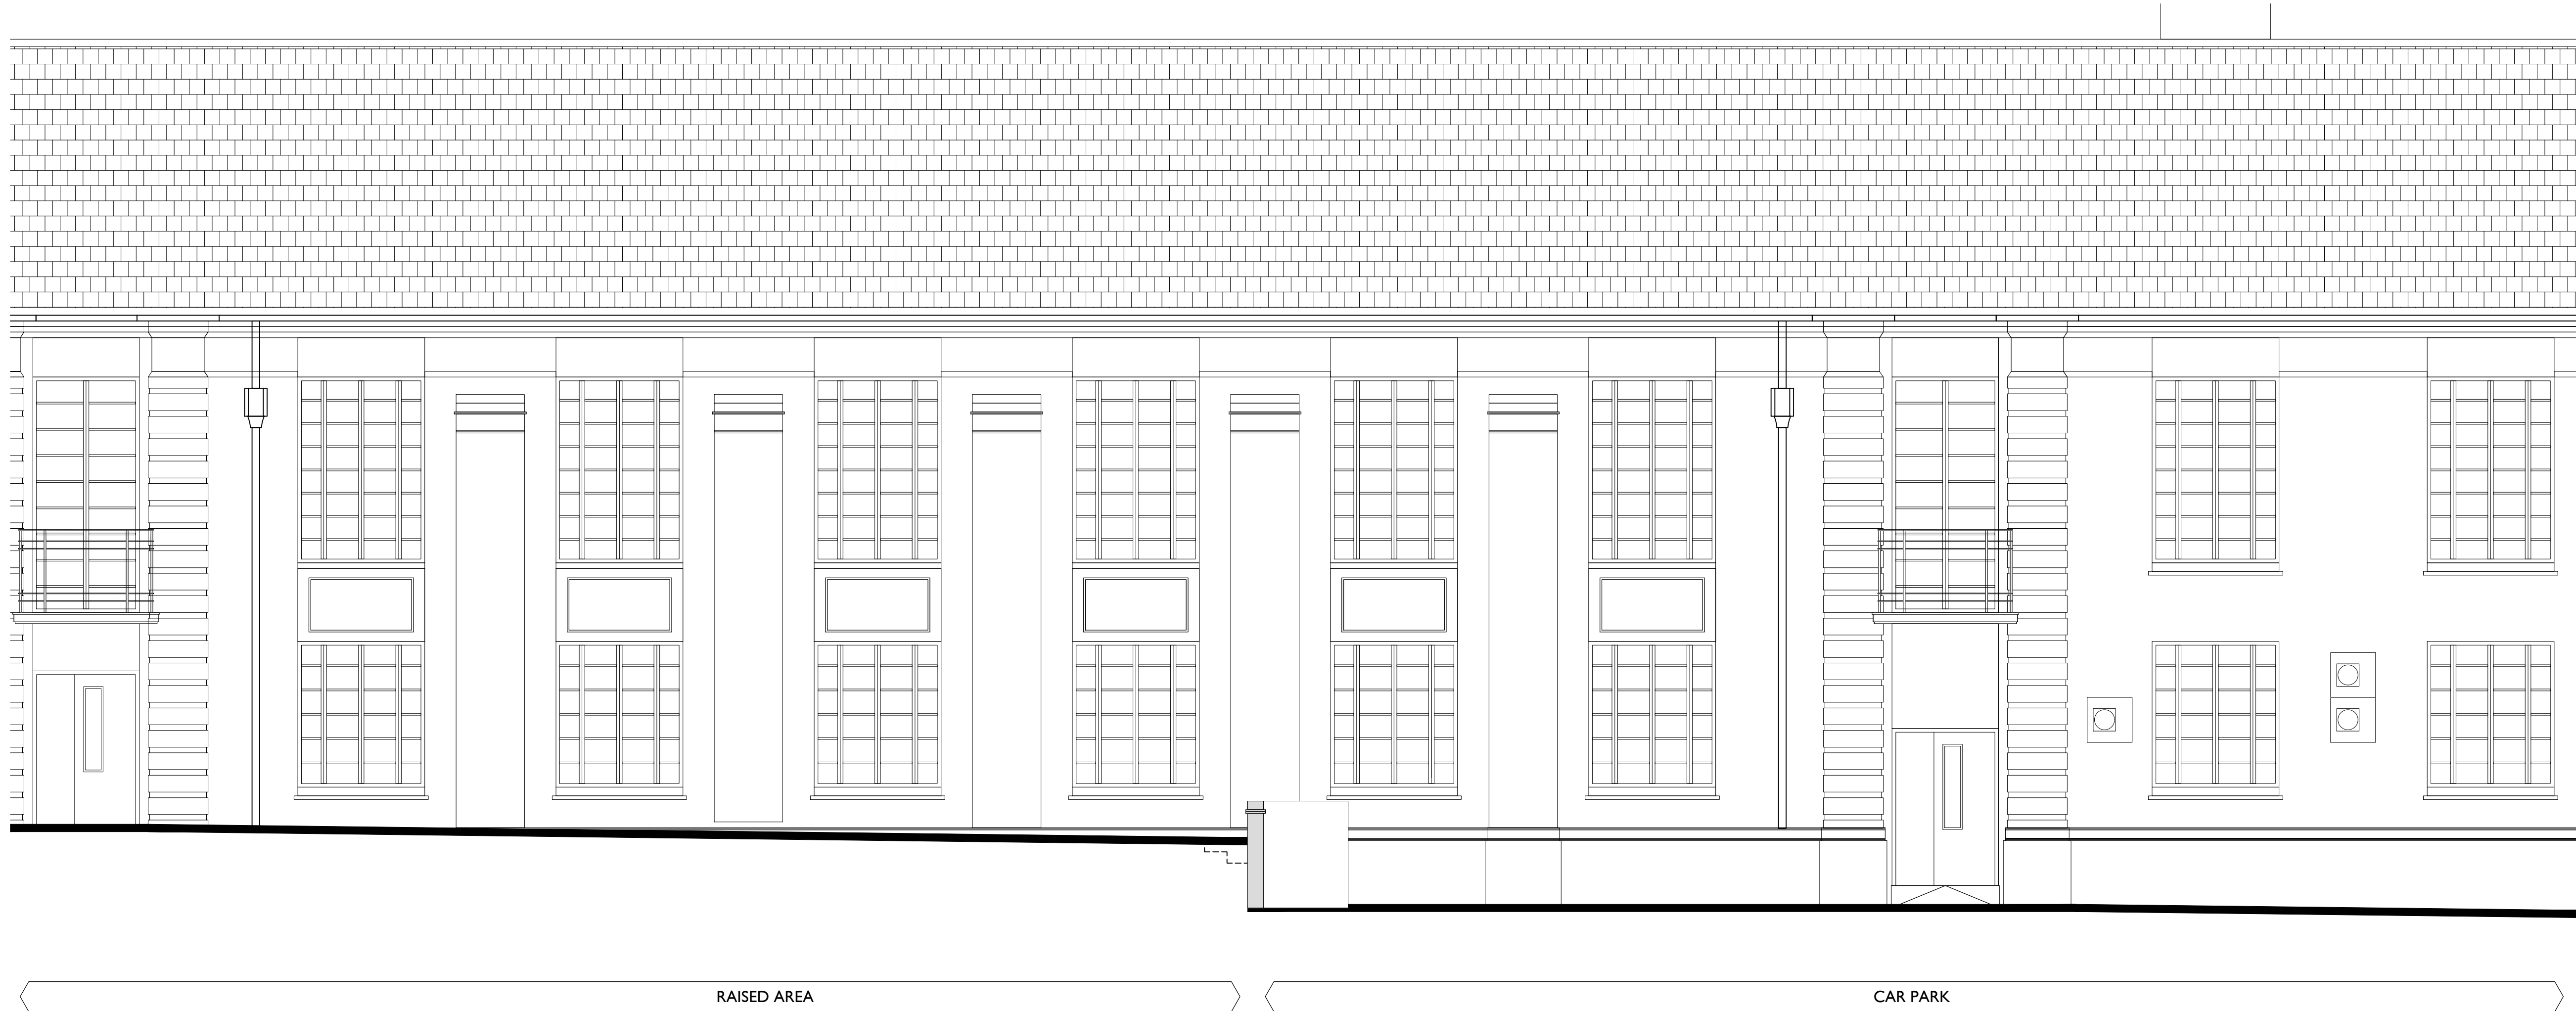



PRE EXISTING LARGER SCALE ELEVATION A - FROM CAR PARK  
Scale 1:50

THESE NOTES ARE IMPORTANT

If you are in any doubt about something - ASK

This drawing must be read in conjunction with all necessary architectural, structural, services drawings and scope of works

This drawing is copyright protected and unless specifically agreed with Markwick Architects can only be used for the project noted in the title box below.

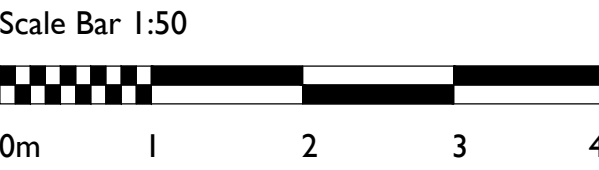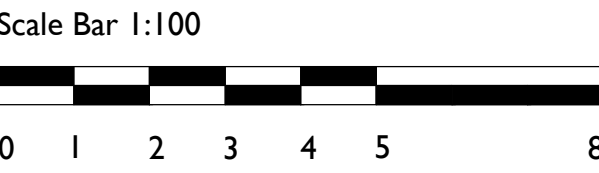

* ISSUED FOR PLANNING	20.06.24	TC	TM
REV. DESCRIPTION	DATE	DRN	CHKD.

MARKWICK  
ARCHITECTS

THE OLD DAIRY  
51a ST. PETERS STREET  
SOUTH CROYDON SURREY CR2 7DG  
TELEPHONE 020 8686 2955  
E-MAIL ma@markwickarchitects.co.uk

CLIENT

ESCP Europe Business School

PROJECT

527, Finchley Road,  
London NW3 7BG

DRAWING TITLE

Pre Existing  
Elevation

DATE	SCALE
June 2024	as shown @ A1

DRAWING NUMBER	DRAWING REVISION
2213 / P / 706	*

DRAWN BY	CHECKED BY
TC	TM