




EXISTING ELEVATION B - FROM CAR PARK (refer to drawing 711 for elevation location)
Scale 1:100

THESE NOTES ARE IMPORTANT

If you are in any doubt about something - ASK

This drawing must be read in conjunction with all necessary architectural, structural, services drawings and scope of works

This drawing is copyright protected and unless specifically agreed with Markwick Architects can only be used for the project noted in the title box below.

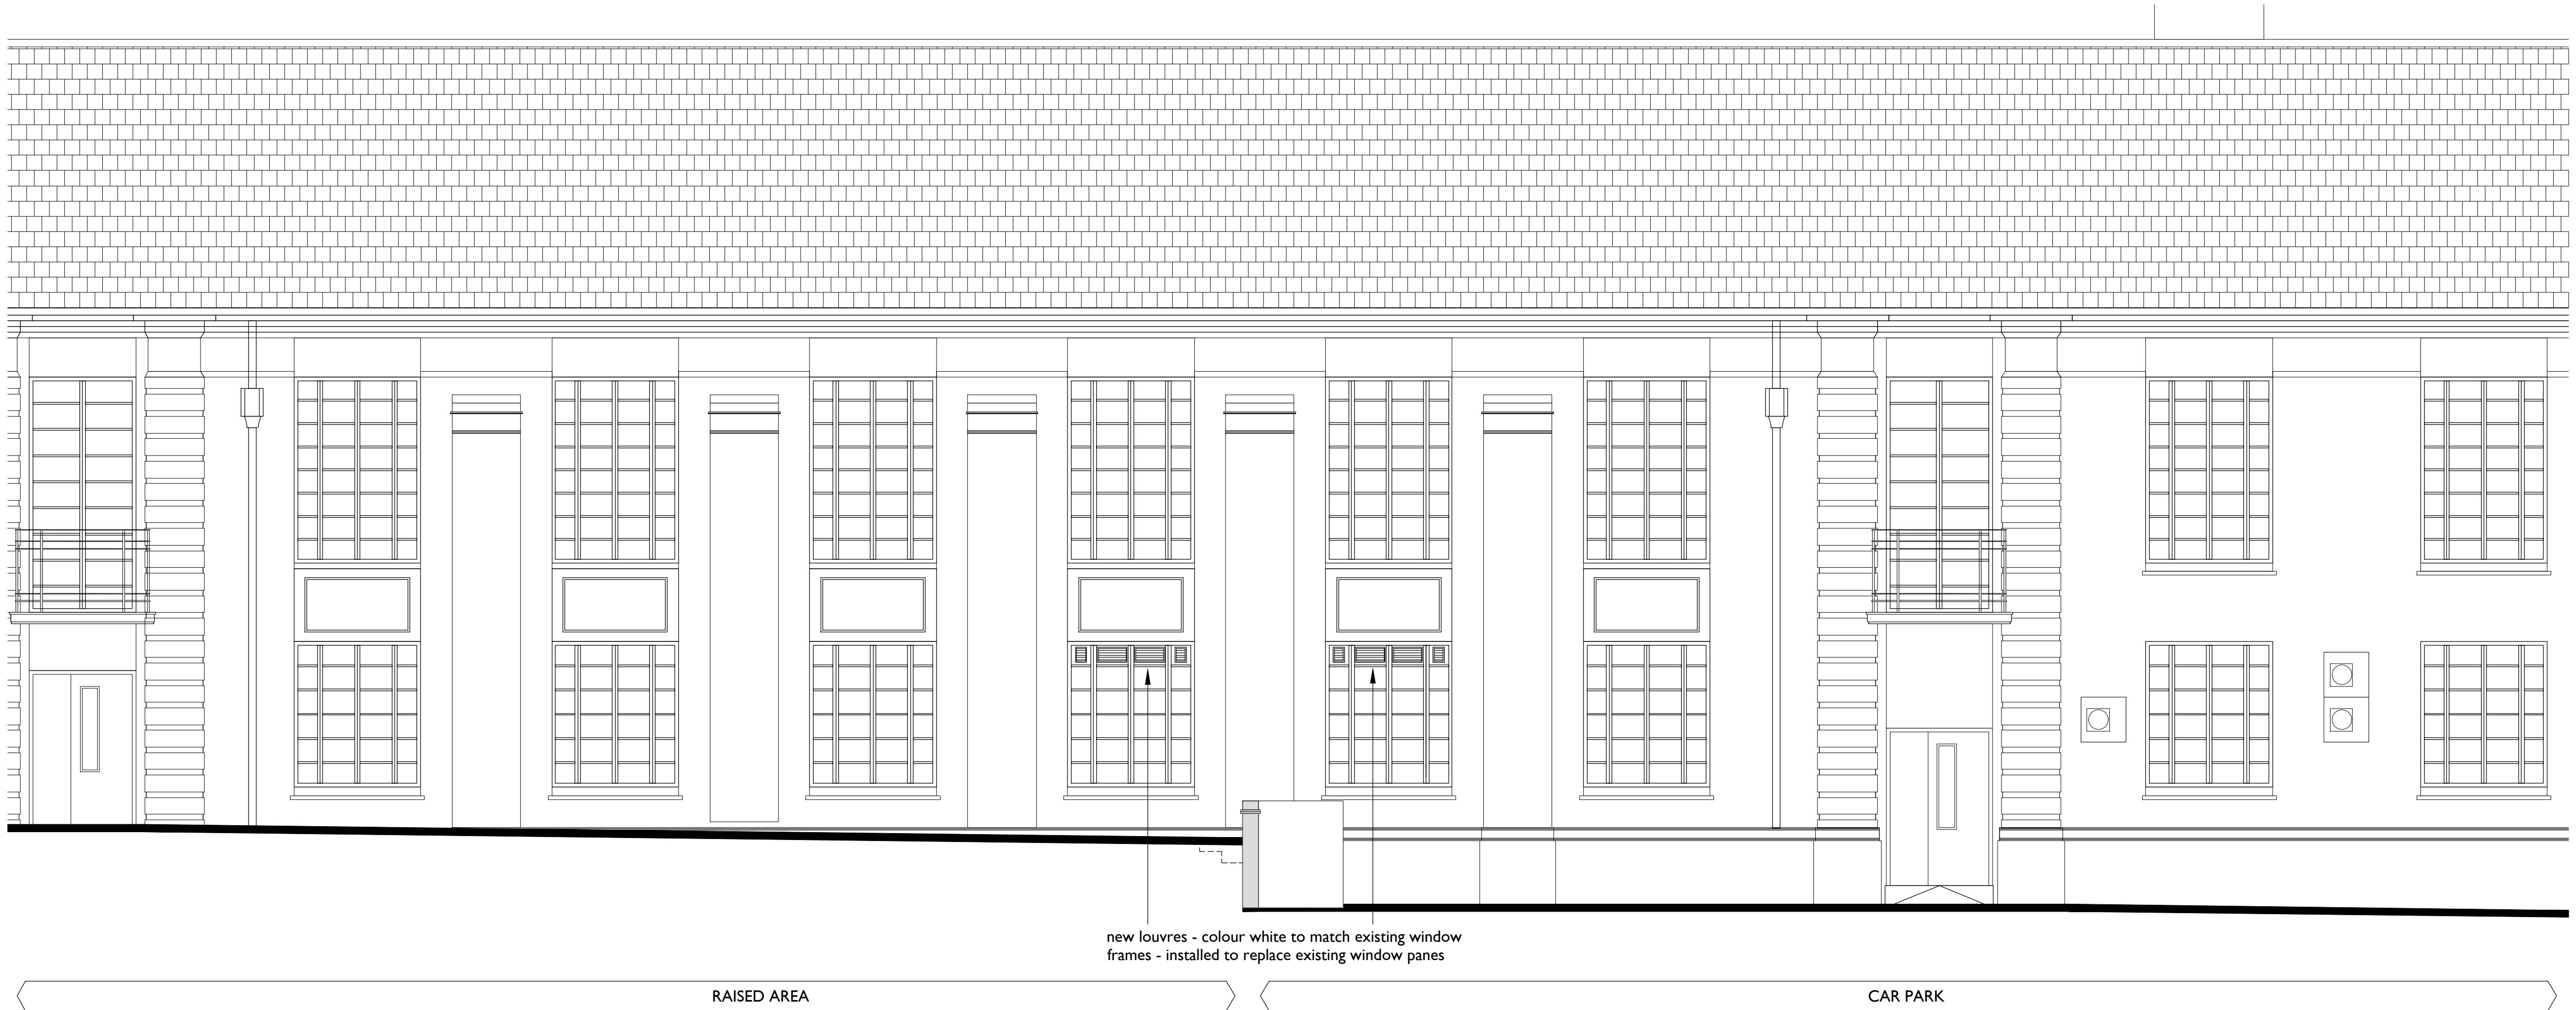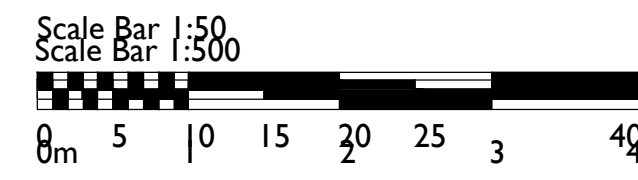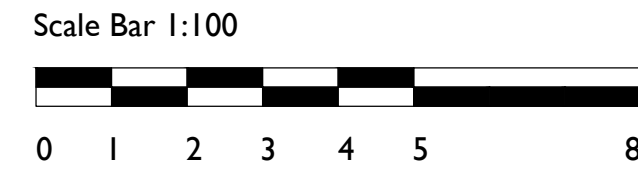

EXISTING LARGER SCALE ELEVATION B - FROM CAR PARK
Scale 1:50

* ISSUED FOR PLANNING 20.06.24 TC TM
REV. DESCRIPTION DATE DRN. CHKD.

MARKWICK
ARCHITECTS

THE OLD DAIRY
51a ST. PETERS STREET
SOUTH CROYDON SURREY CR2 7DG
TELEPHONE 020 8686 2955
E-MAIL ma@markwickarchitects.co.uk

CLIENT

ESCP Europe Business School

PROJECT

527, Finchley Road,
London NW3 7BG

DRAWING TITLE

Existing
Elevation

DATE	SCALE
June 2024	as shown @ A1
DRAWING NUMBER	DRAWING REVISION
2213 / P / 716	*
DRAWN BY	CHECKED BY
TC	TM