

NOTES


All information, areas, dimensions and datum levels are subject to detailed survey, detailed design and investigative work.

This drawing is the property of Perkins&Will UK Ltd. No disclosure or copy of it may be made without the written permission of Perkins&Will UK Ltd.

PROJECT

TRIBECA
Reef Group
PLOT B - THE
REFLECTOR

KEYPLAN

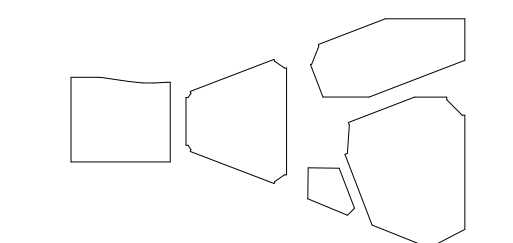

ISSUE CHART

PO1	Stage 4 Issue - Tender	10/05/24
WAPK	ISSUE	DATE
Date	19 / 08 / 22	
Job Number	322406	
Scale		
Drawn	RG	
Checked	DS	
Approved	PD	

CDE STATUS

STAGE 04 - TENDER

TITLE

**EXTERNAL WALL
DETAILS - GF CW
DOOR DETAIL**



SHEET NUMBER

TRI-PWA-B1-ZZ-DR-A-3223


PROJECT	AUTHOR	VOLUME	LEVEL	TYPE	ROLE	NUMBER
---------	--------	--------	-------	------	------	--------

CDE STATUS CODE	REVISION
00	001

Copyright © 2023 Perkins+Will

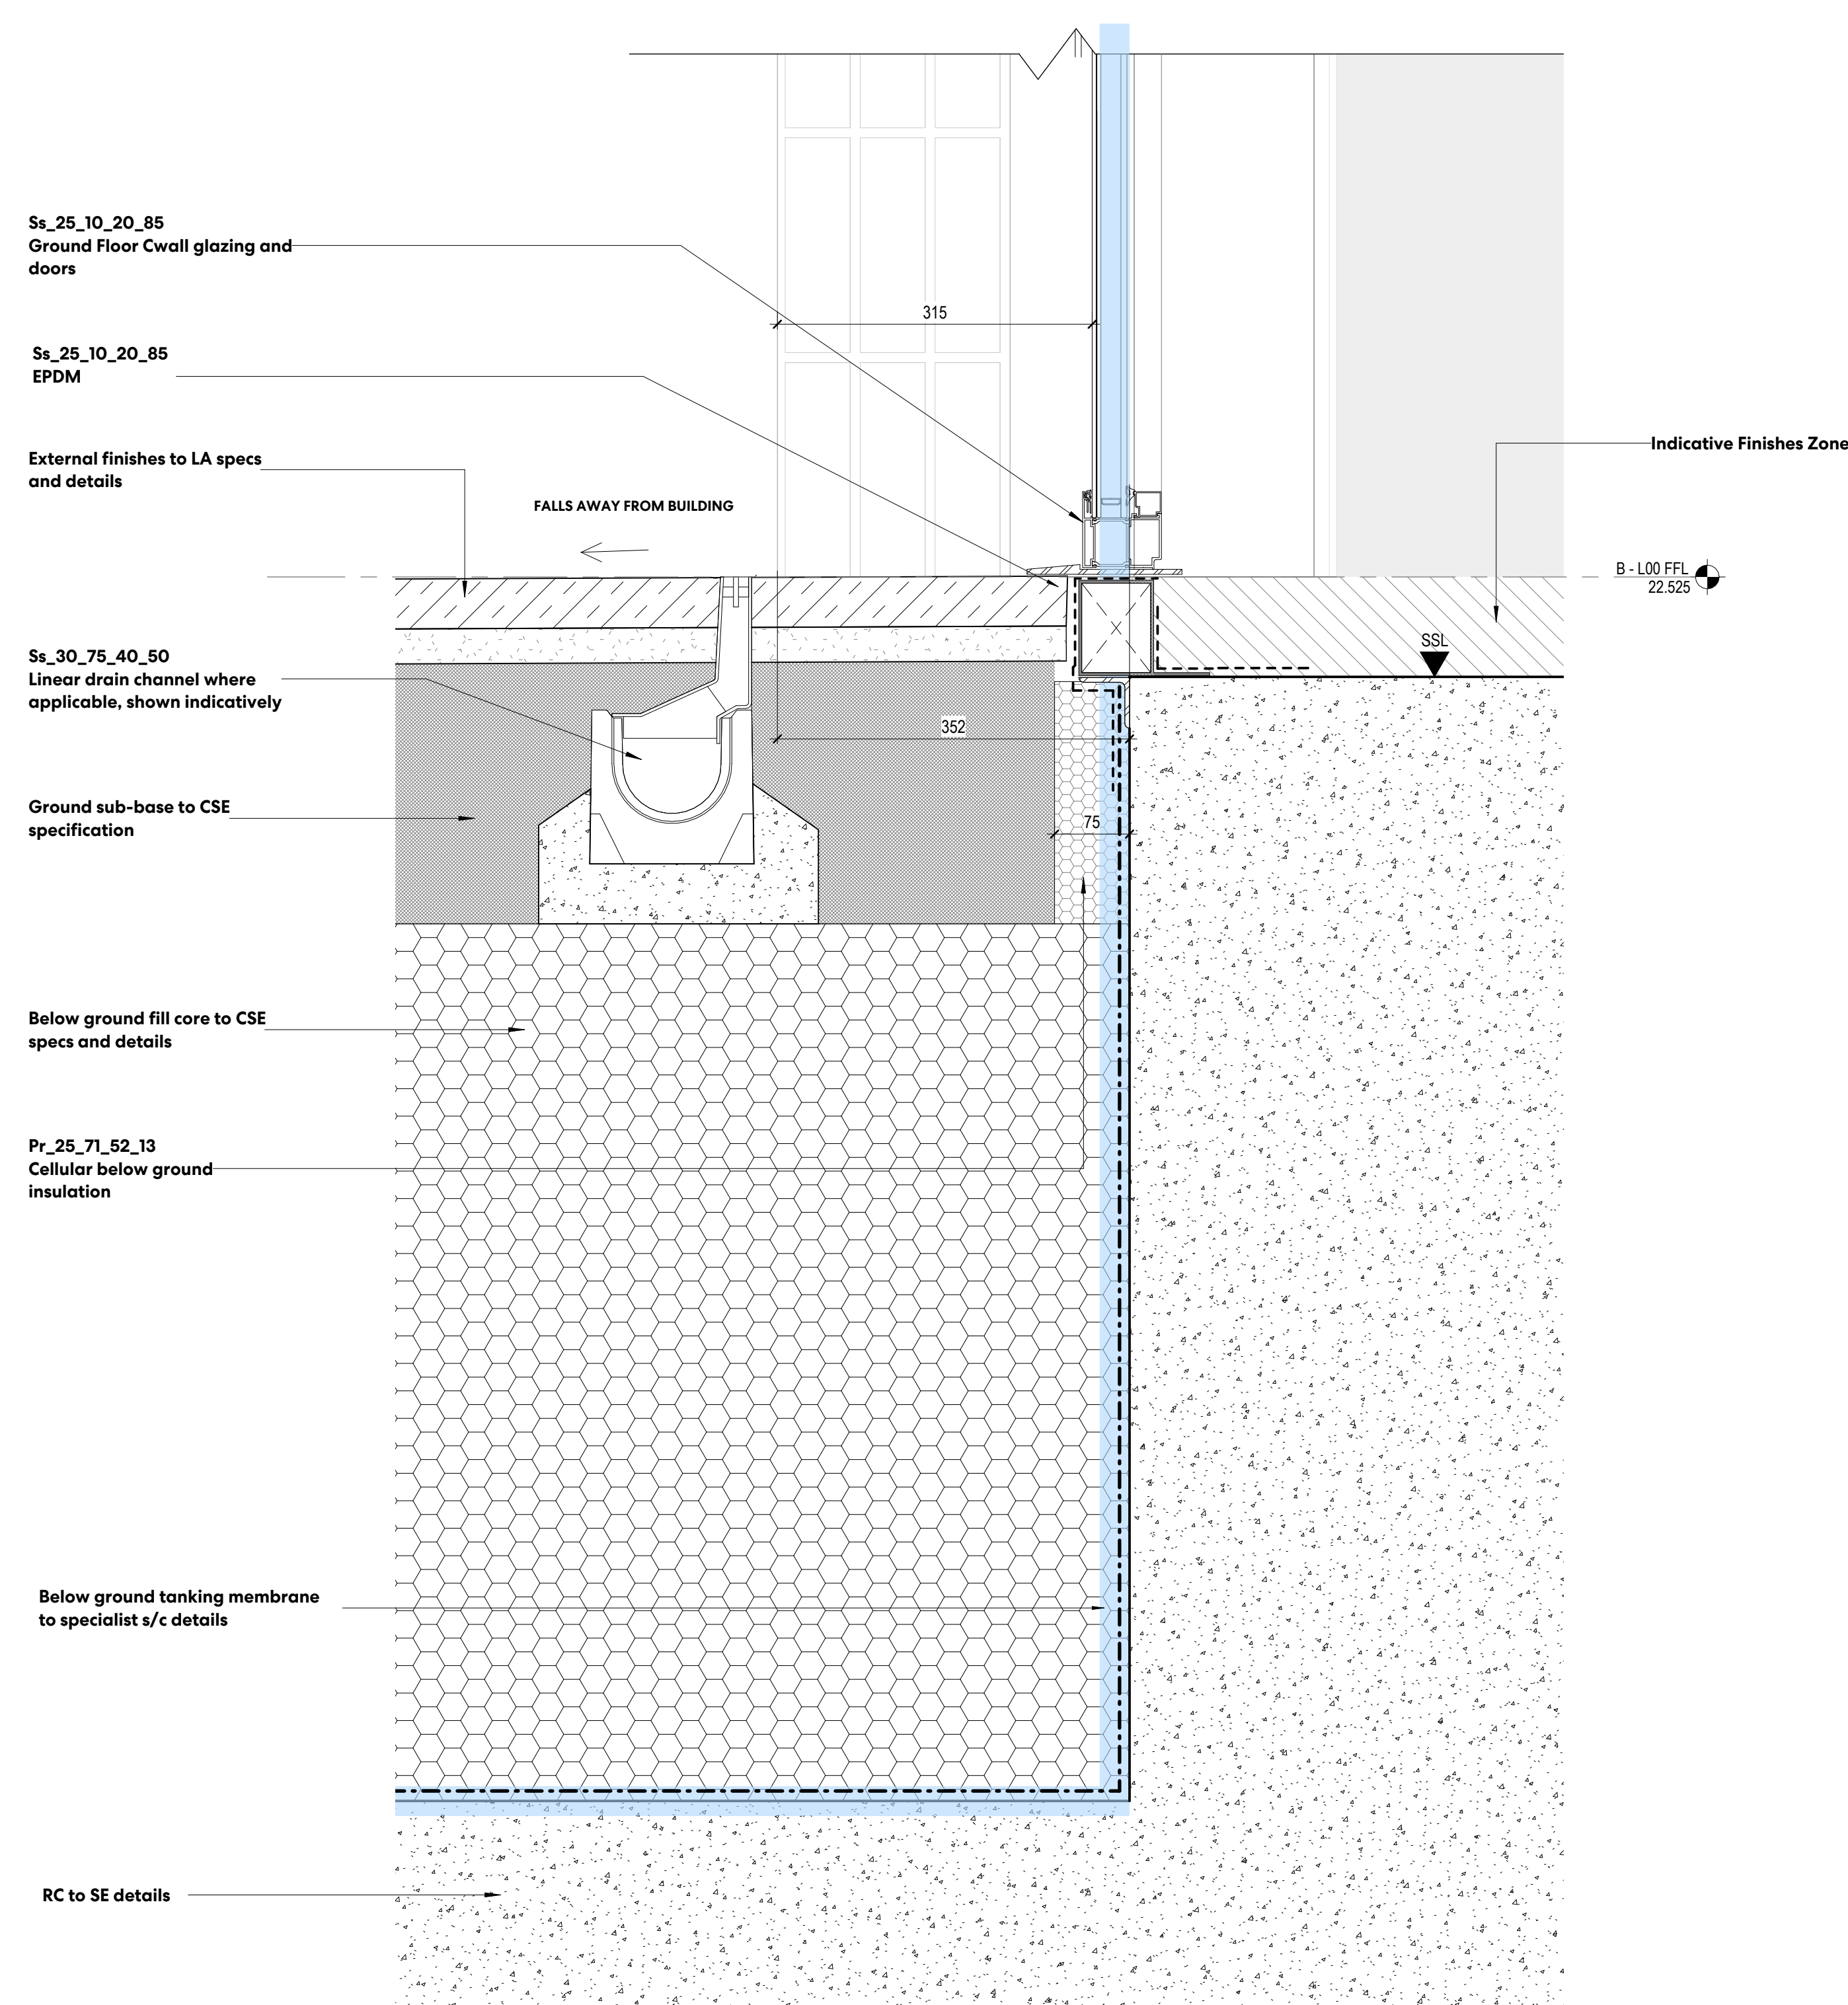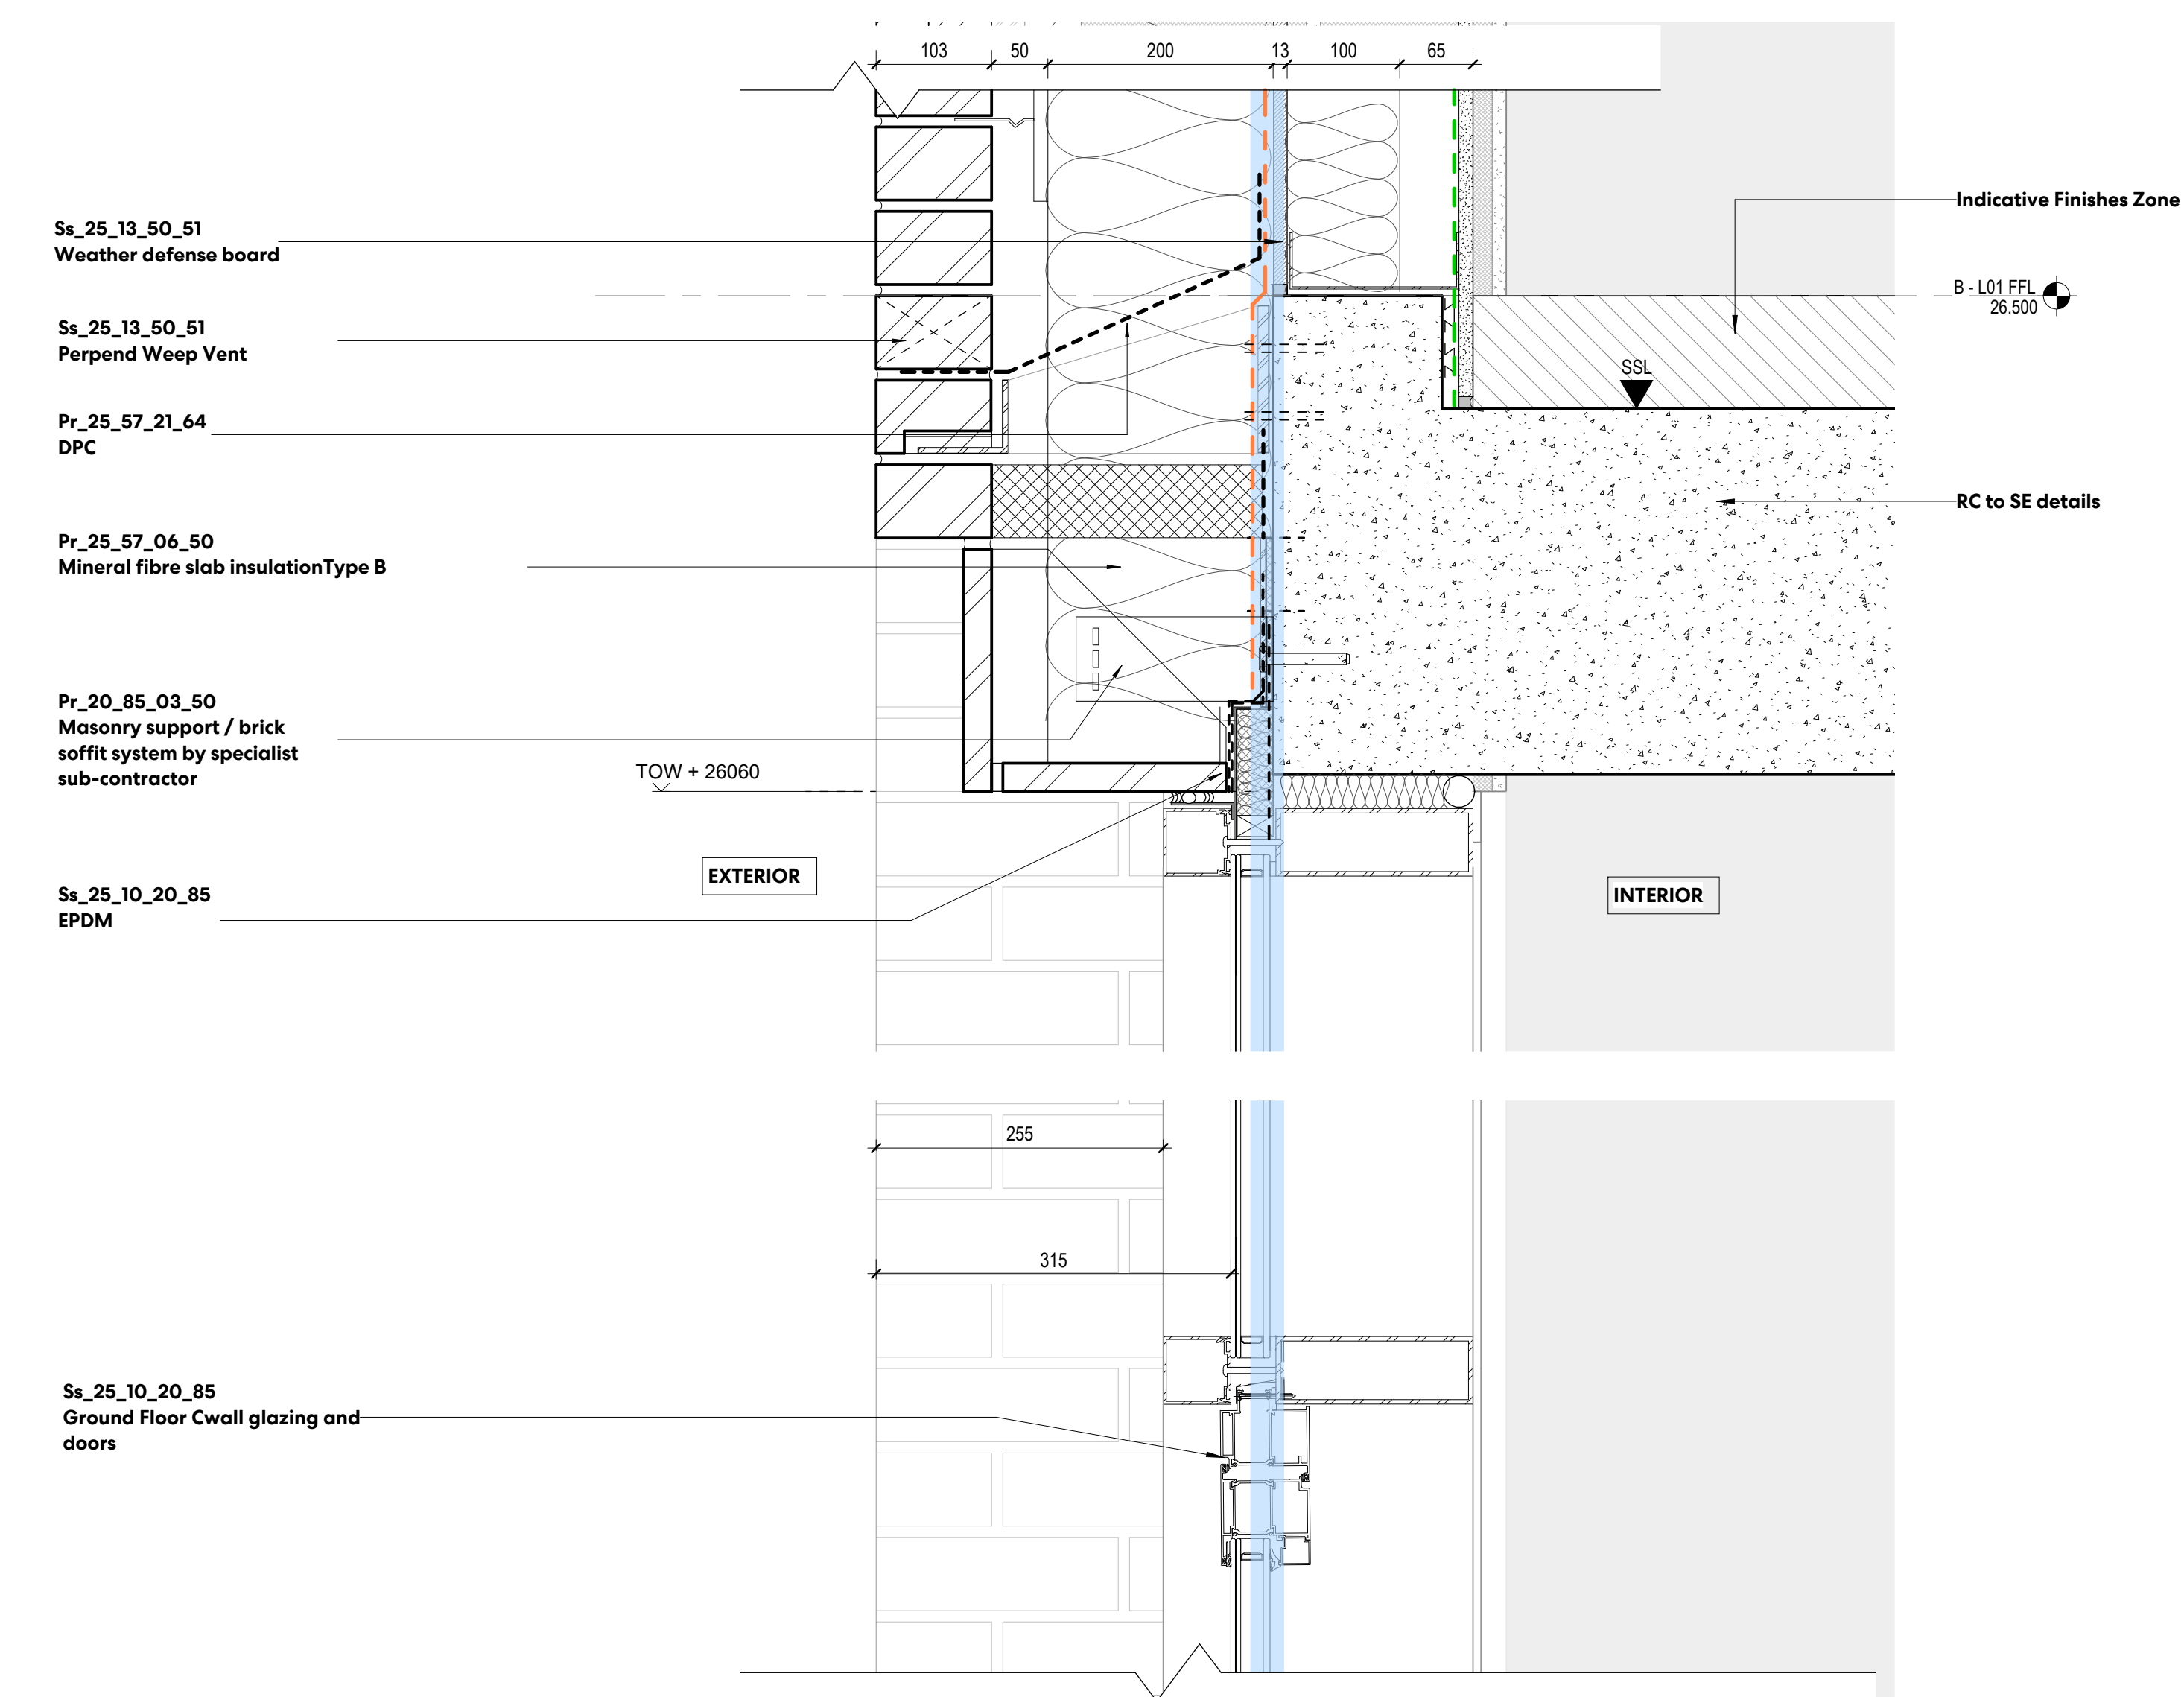

2 CURTAIN WALL DOOR GF LEVEL - HEAD AND FOOT DETAIL
1:5

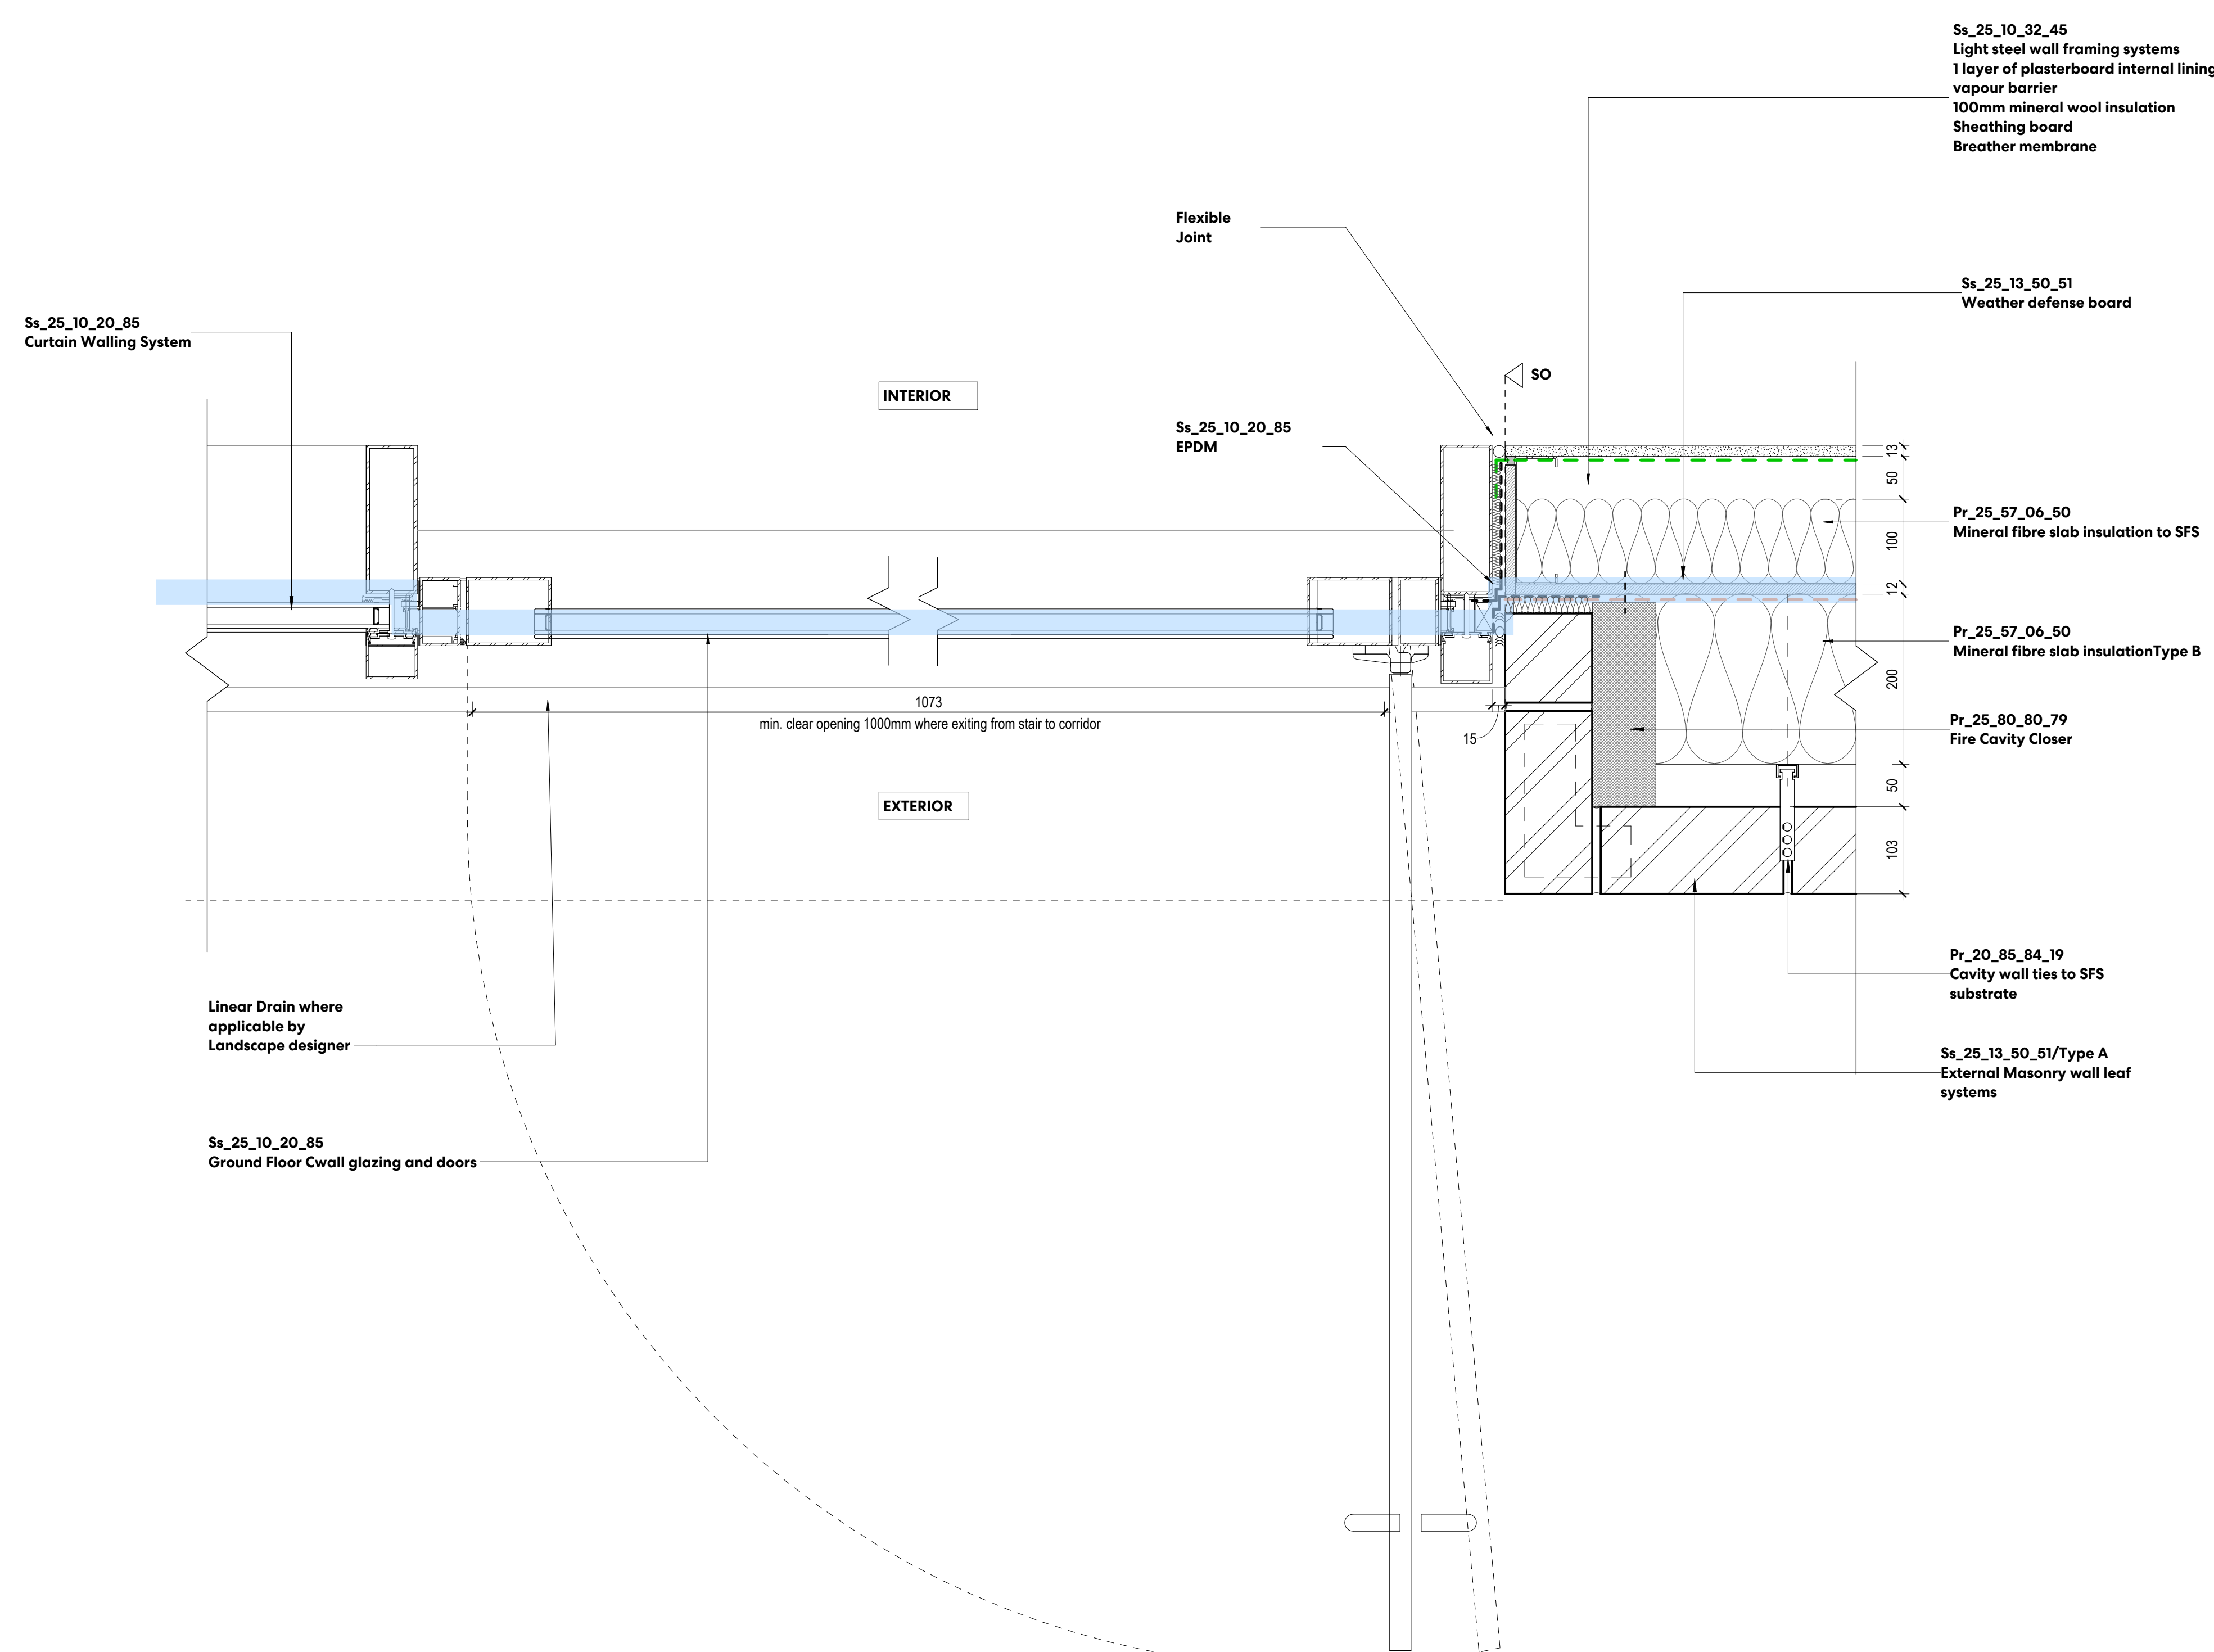

1 TYP CURTAIN WALL DOOR AT GF LEVEL - PLAN DETAIL
1:5