

NOTES

Drawing indicates design intent only.

All information, areas, dimensions and datum levels are subject to detailed survey, detailed design and investigative work.

Do not scale from the drawing.

This drawing is the property of Perkins&Will UK Ltd. No disclosure or copy of it may be made without the written permission of Perkins&Will UK Ltd.


Note: External finish ground levels and build up are shown indicatively, refer to Landscape Architects information

Note: Indicative junctions shown, please refer to Typical Detail drawing series A-32 and A-33 for further information

PROJECT

**TRIBECA**  
Reef Group  
PLOT B - THE REFLECTOR

KEYPLAN

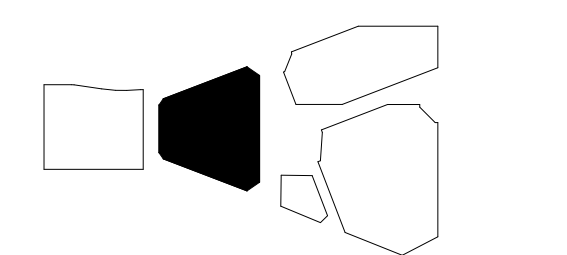

ISSUE CHART

PTI	Stage / Issue / Tender	DATE
1	19 / 08 / 22	322406
2	1:25	LR
3	DS	PD


CDE STATUS

STAGE 04 - TENDER


TITLE  
**TYPICAL BAY BUILDING RECEPTION - SHEET 2**

SHEET NUMBER  
**TRI PWA B1 00 DR A 3011**


PRODUCT | AUTHOR | CHECKED | DATE | TYPE | SCALE | REVISION  
**S3** | | | | | | | **PO1**

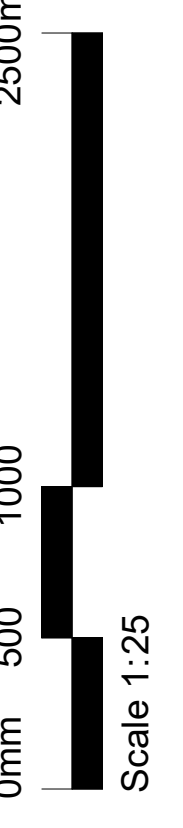


Autodesk Docs | TRIBECA | PWA | BZ | A3 | A-001 | 1/1

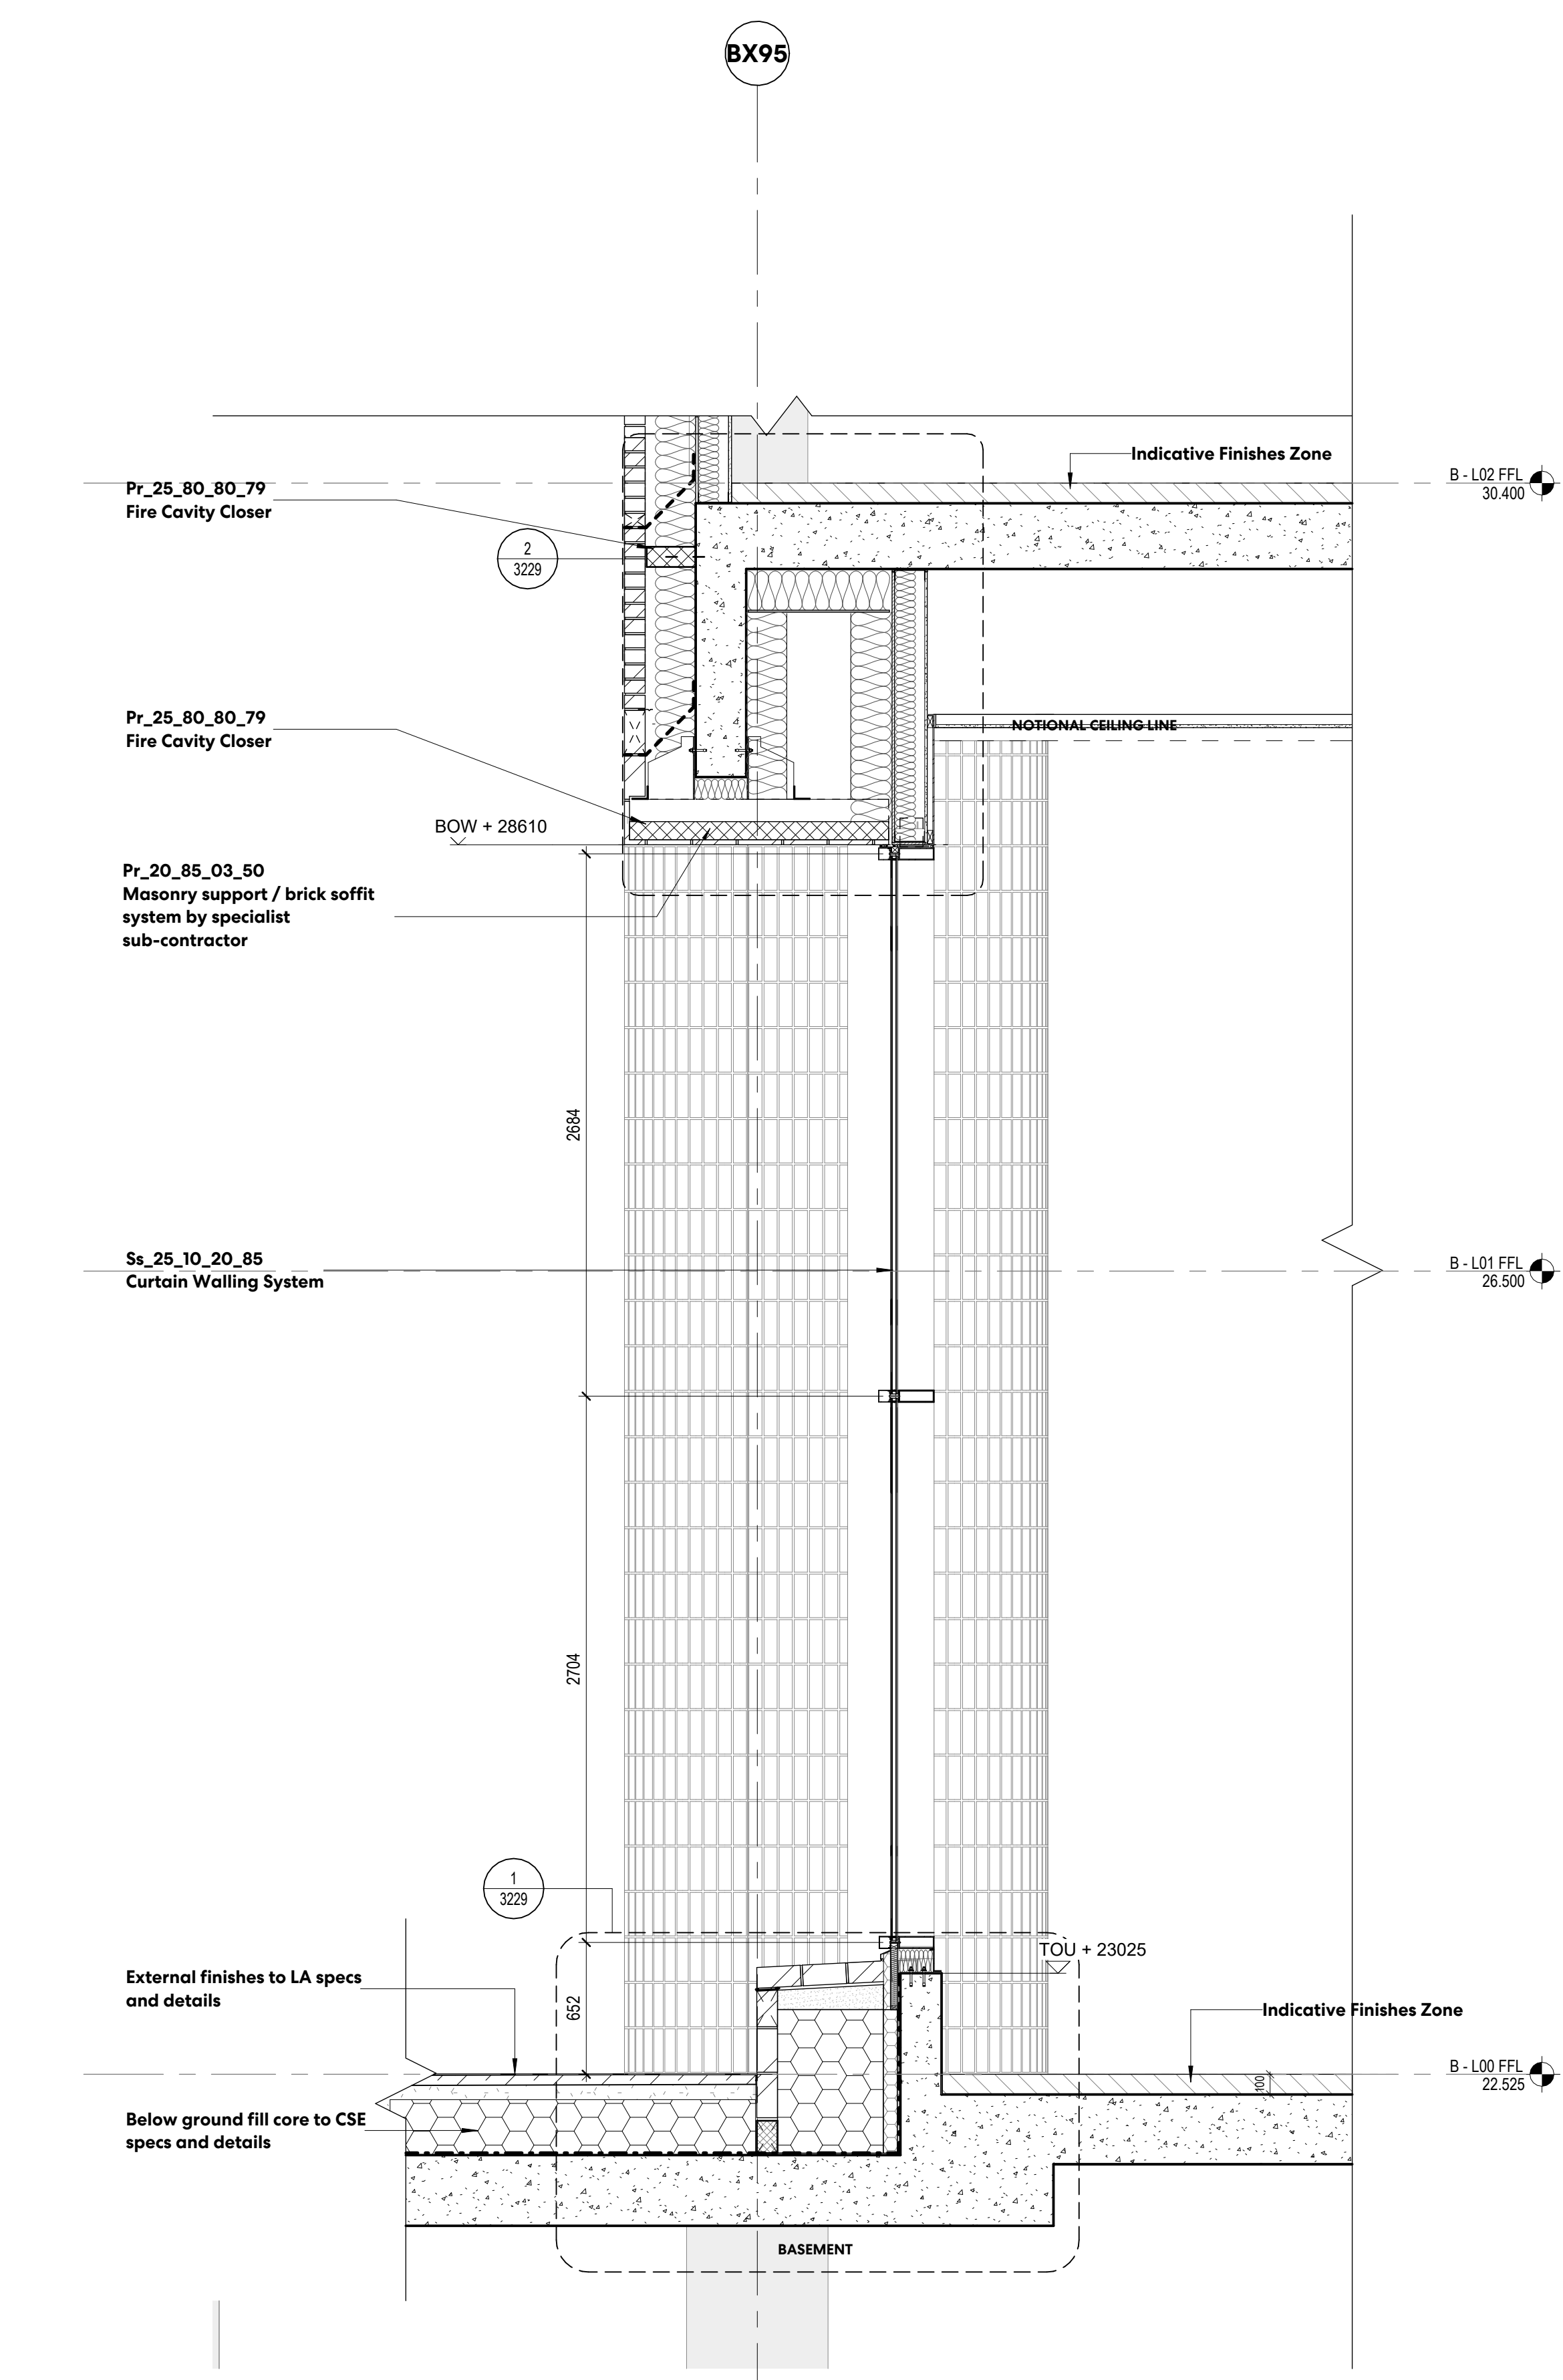

1 SOUTH MAIN ENTRANCE GLAZING LEVEL 00-02 DETAIL SECTION  
1:25

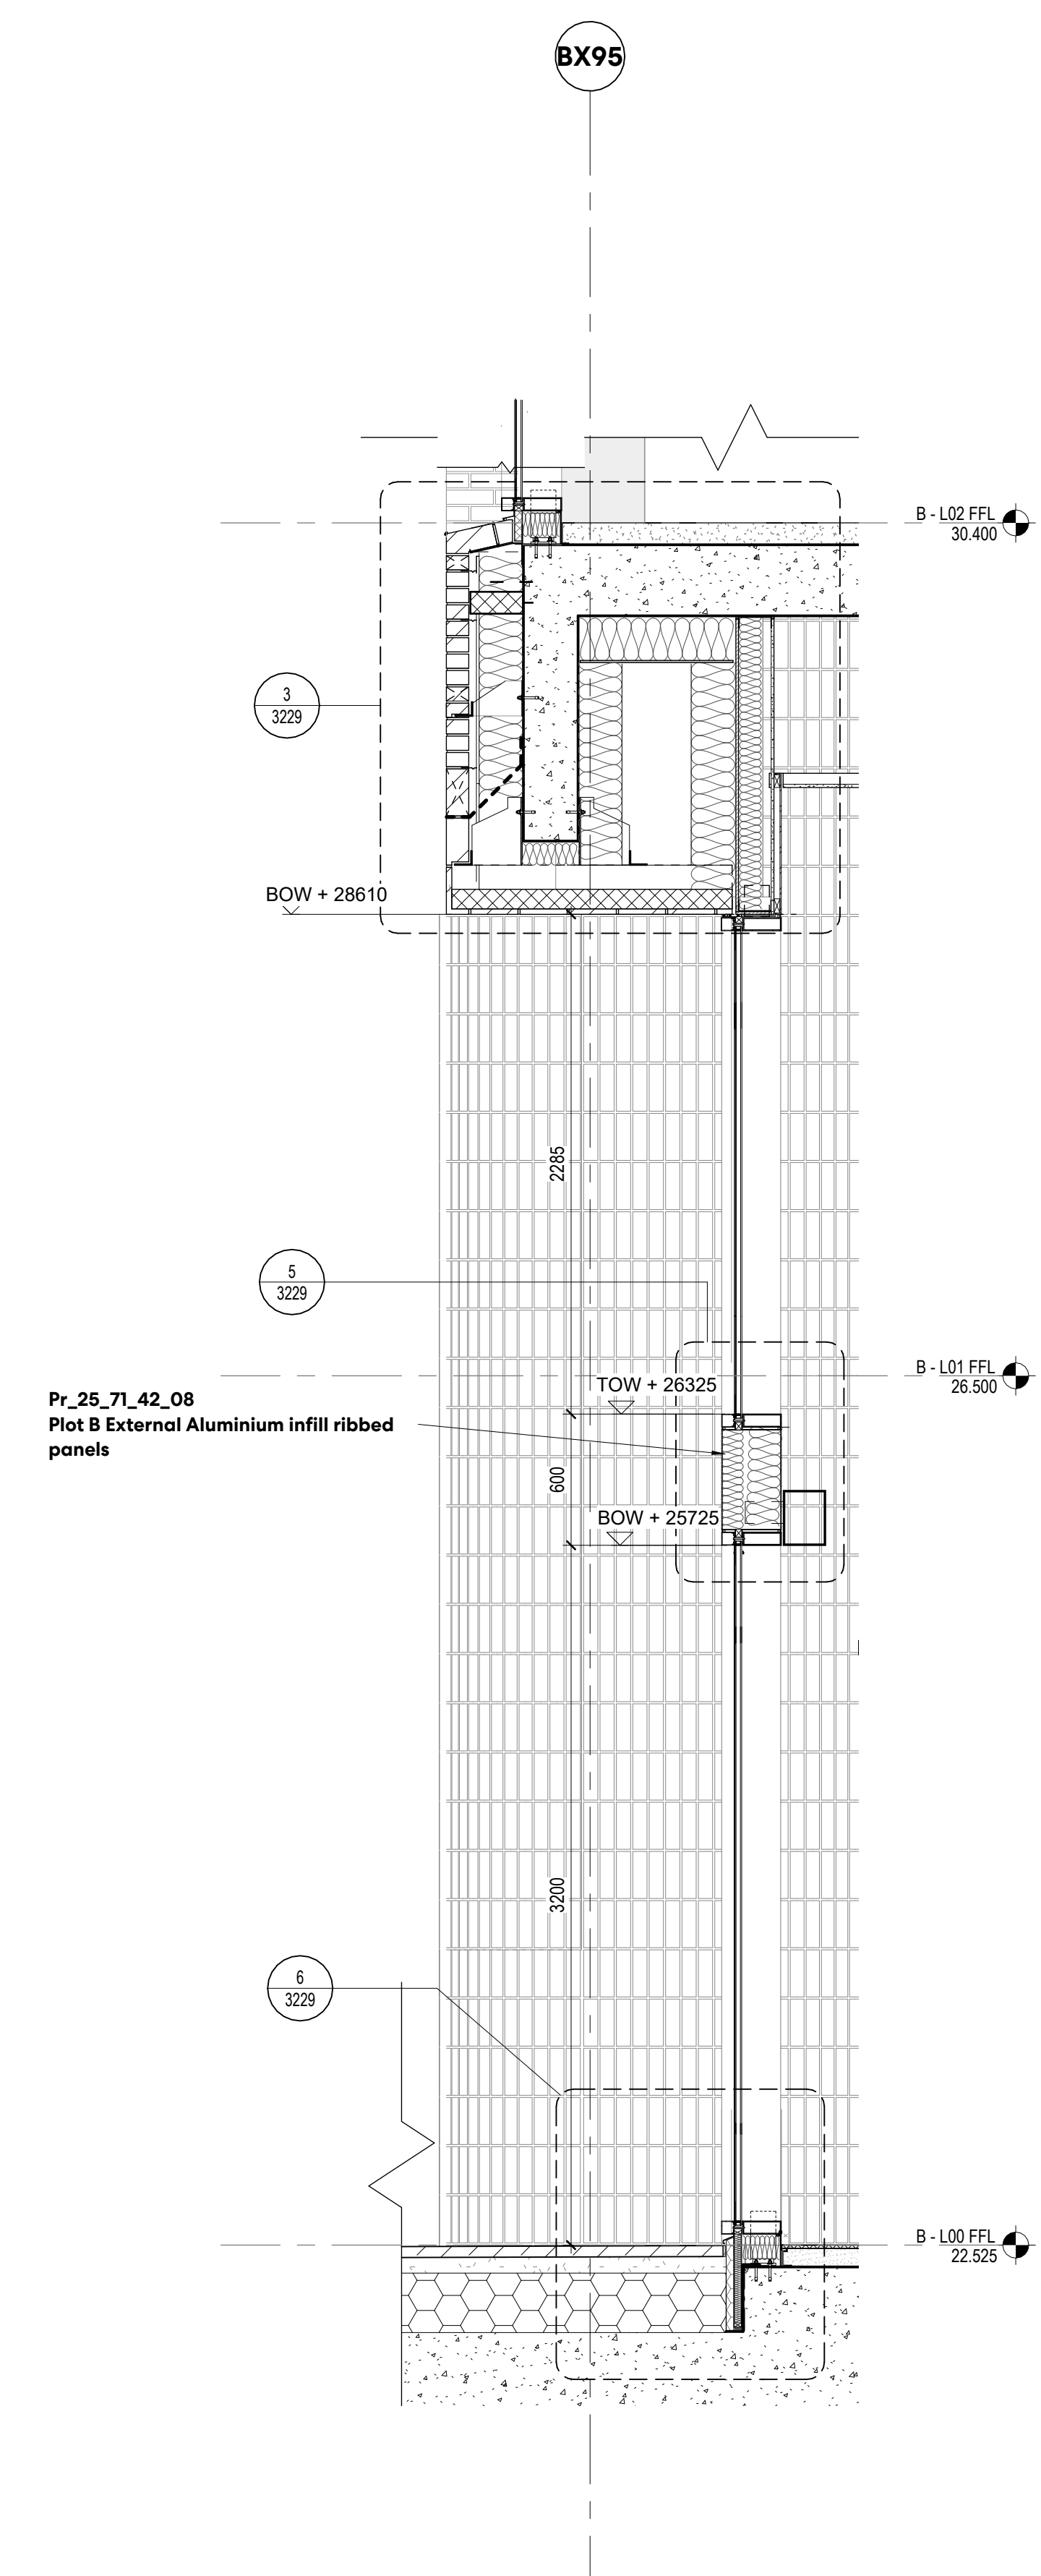

2 SOUTH MAIN ENTRANCE LEVEL 00-02 DETAIL SECTION - 2  
1:25

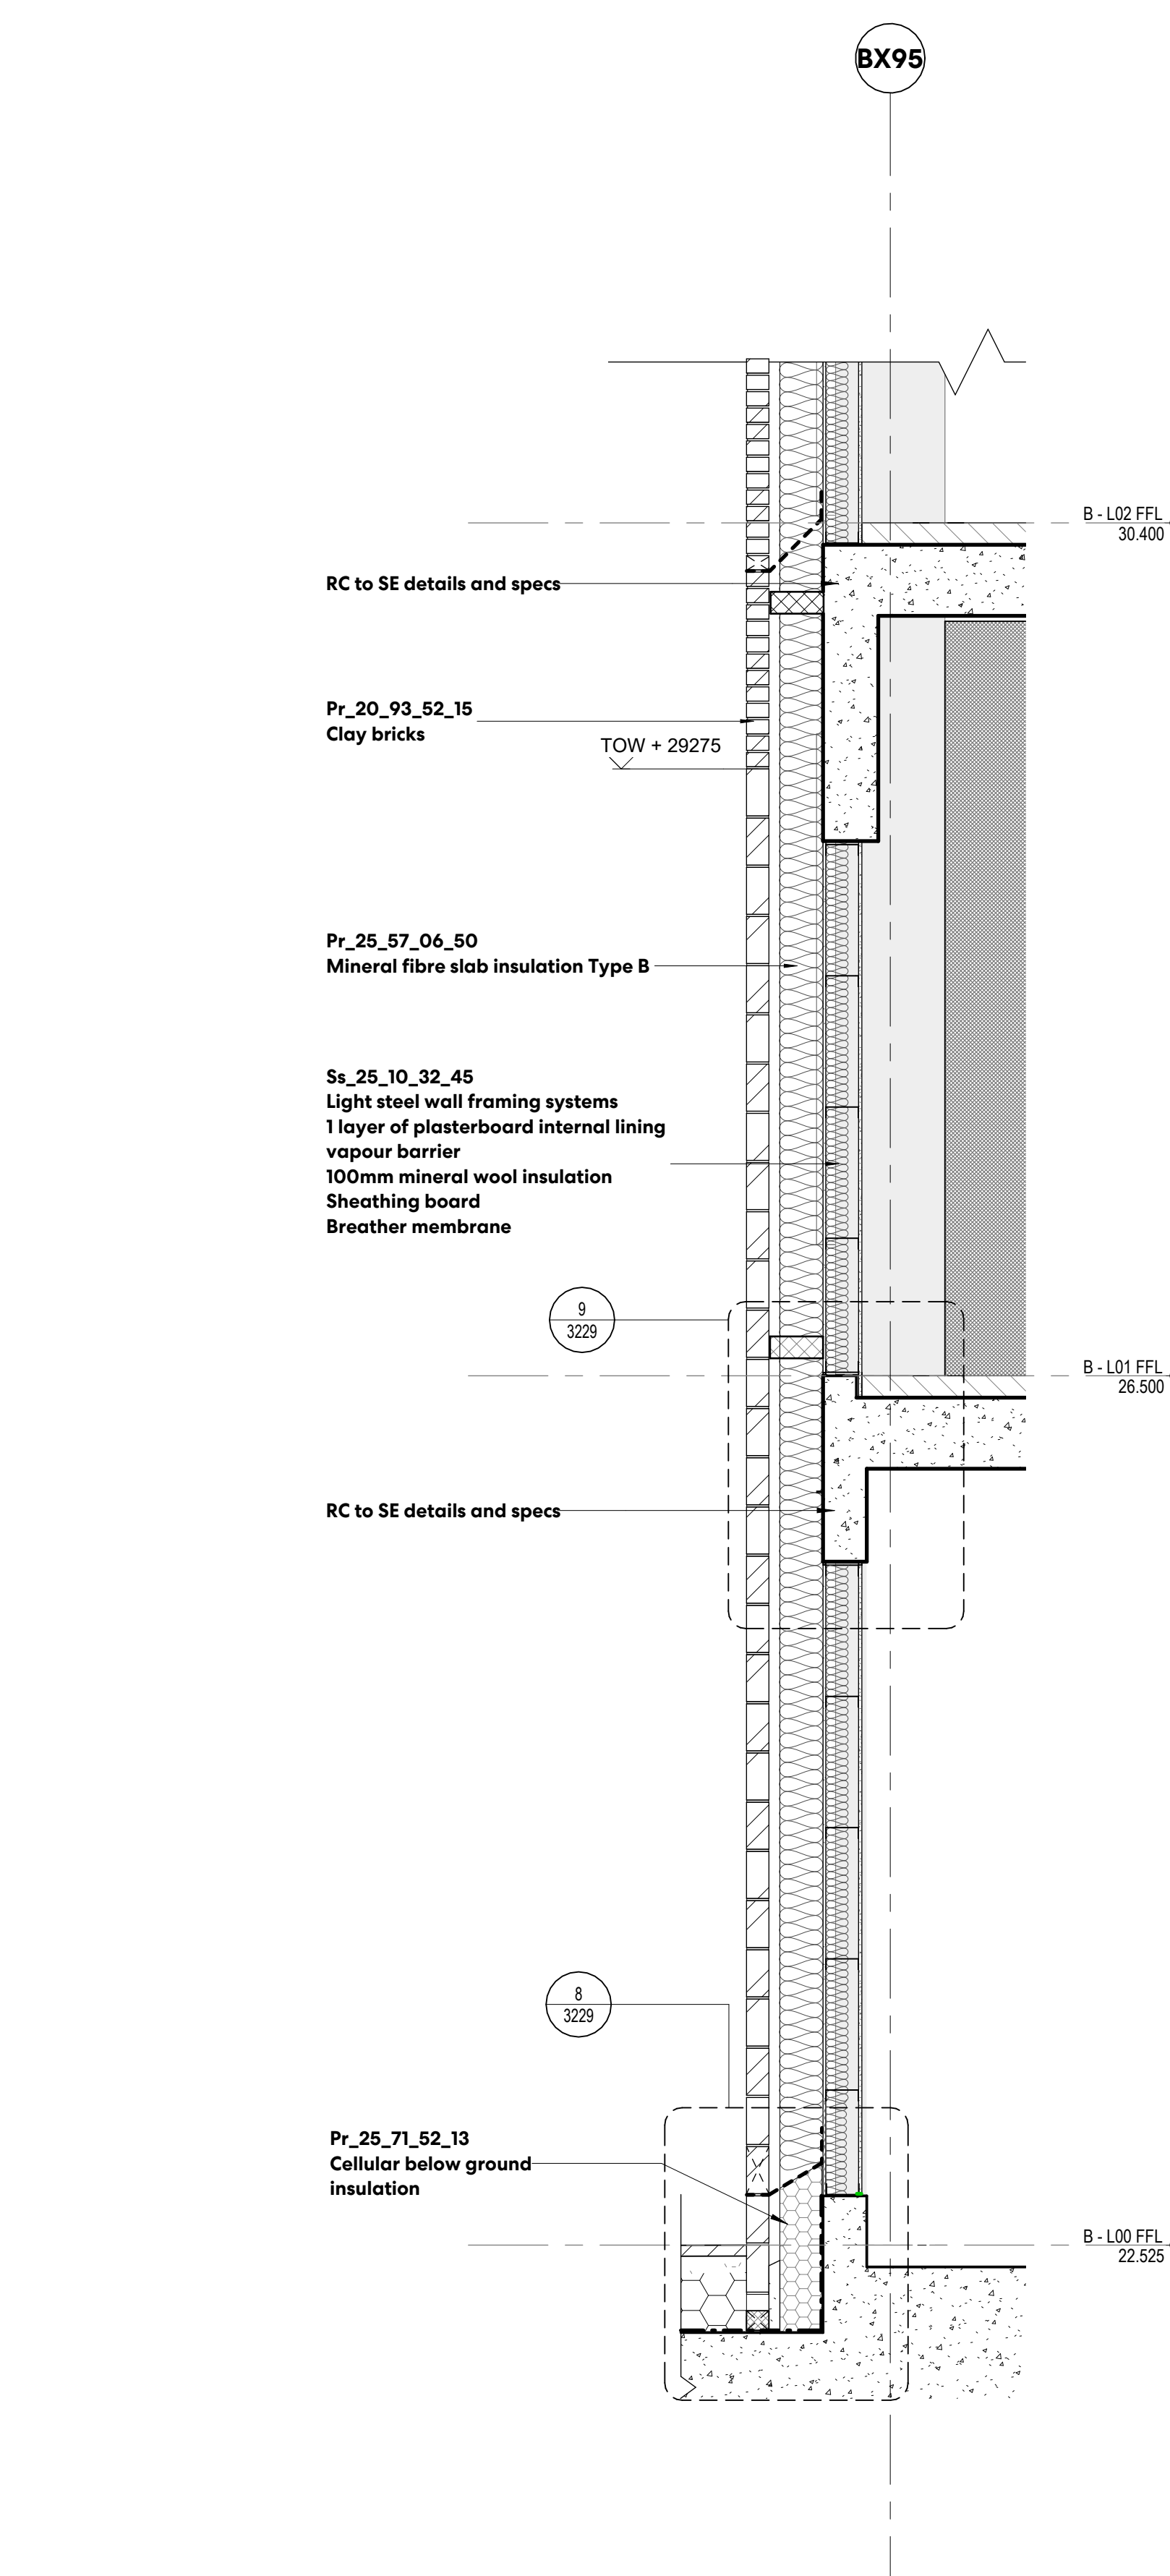

3 SOUTH MAIN ENTRANCE LEVEL 00-02 DETAIL SECTION - 3  
1:25