


Drawing indicates design intent only.

All information, areas, dimensions and datum levels are subject to detailed survey, detailed design and investigative work.

Do not scale from the drawing.

This drawing is the property of Perkins&Will UK Ltd. No disclosure or copy of it may be made without the written permission of Perkins&Will UK Ltd.

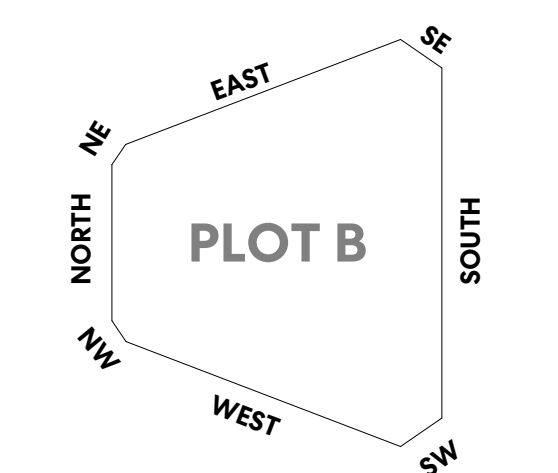


KEY PLAN
SCALE: 1:1000

PROJECT

TRIBECA
Reef Group
PLOT B - THE REFLECTOR

KEYPLAN

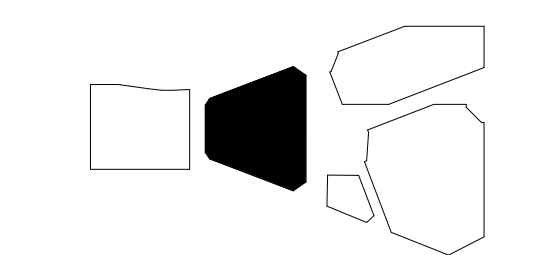

ISSUE CHART


PO1	Stage 4 Issue - Tender	17/05/24
DATE	DATE	DATE
Date	02/07/23	
Job Number	322406	
Scale	As indicated	
Drawn	JC	
Checked	DS	
Approved	PD	
CDE STATUS		

STAGE 04 - TENDER

TITLE
**EXTERNAL WALL
DETAILS - BAY STUDY
TYPICAL CW CORNER**


SHEET NUMBER
TRI PWA B1 ZZ DR A 3027
PROJECT | ADDRESS | LOCATION | LEVEL | TYPE | SCALE | NUMBER
CDE STATUS CODE
S3 REVISION
PO1

Copyright © 2023 Perkins+Will

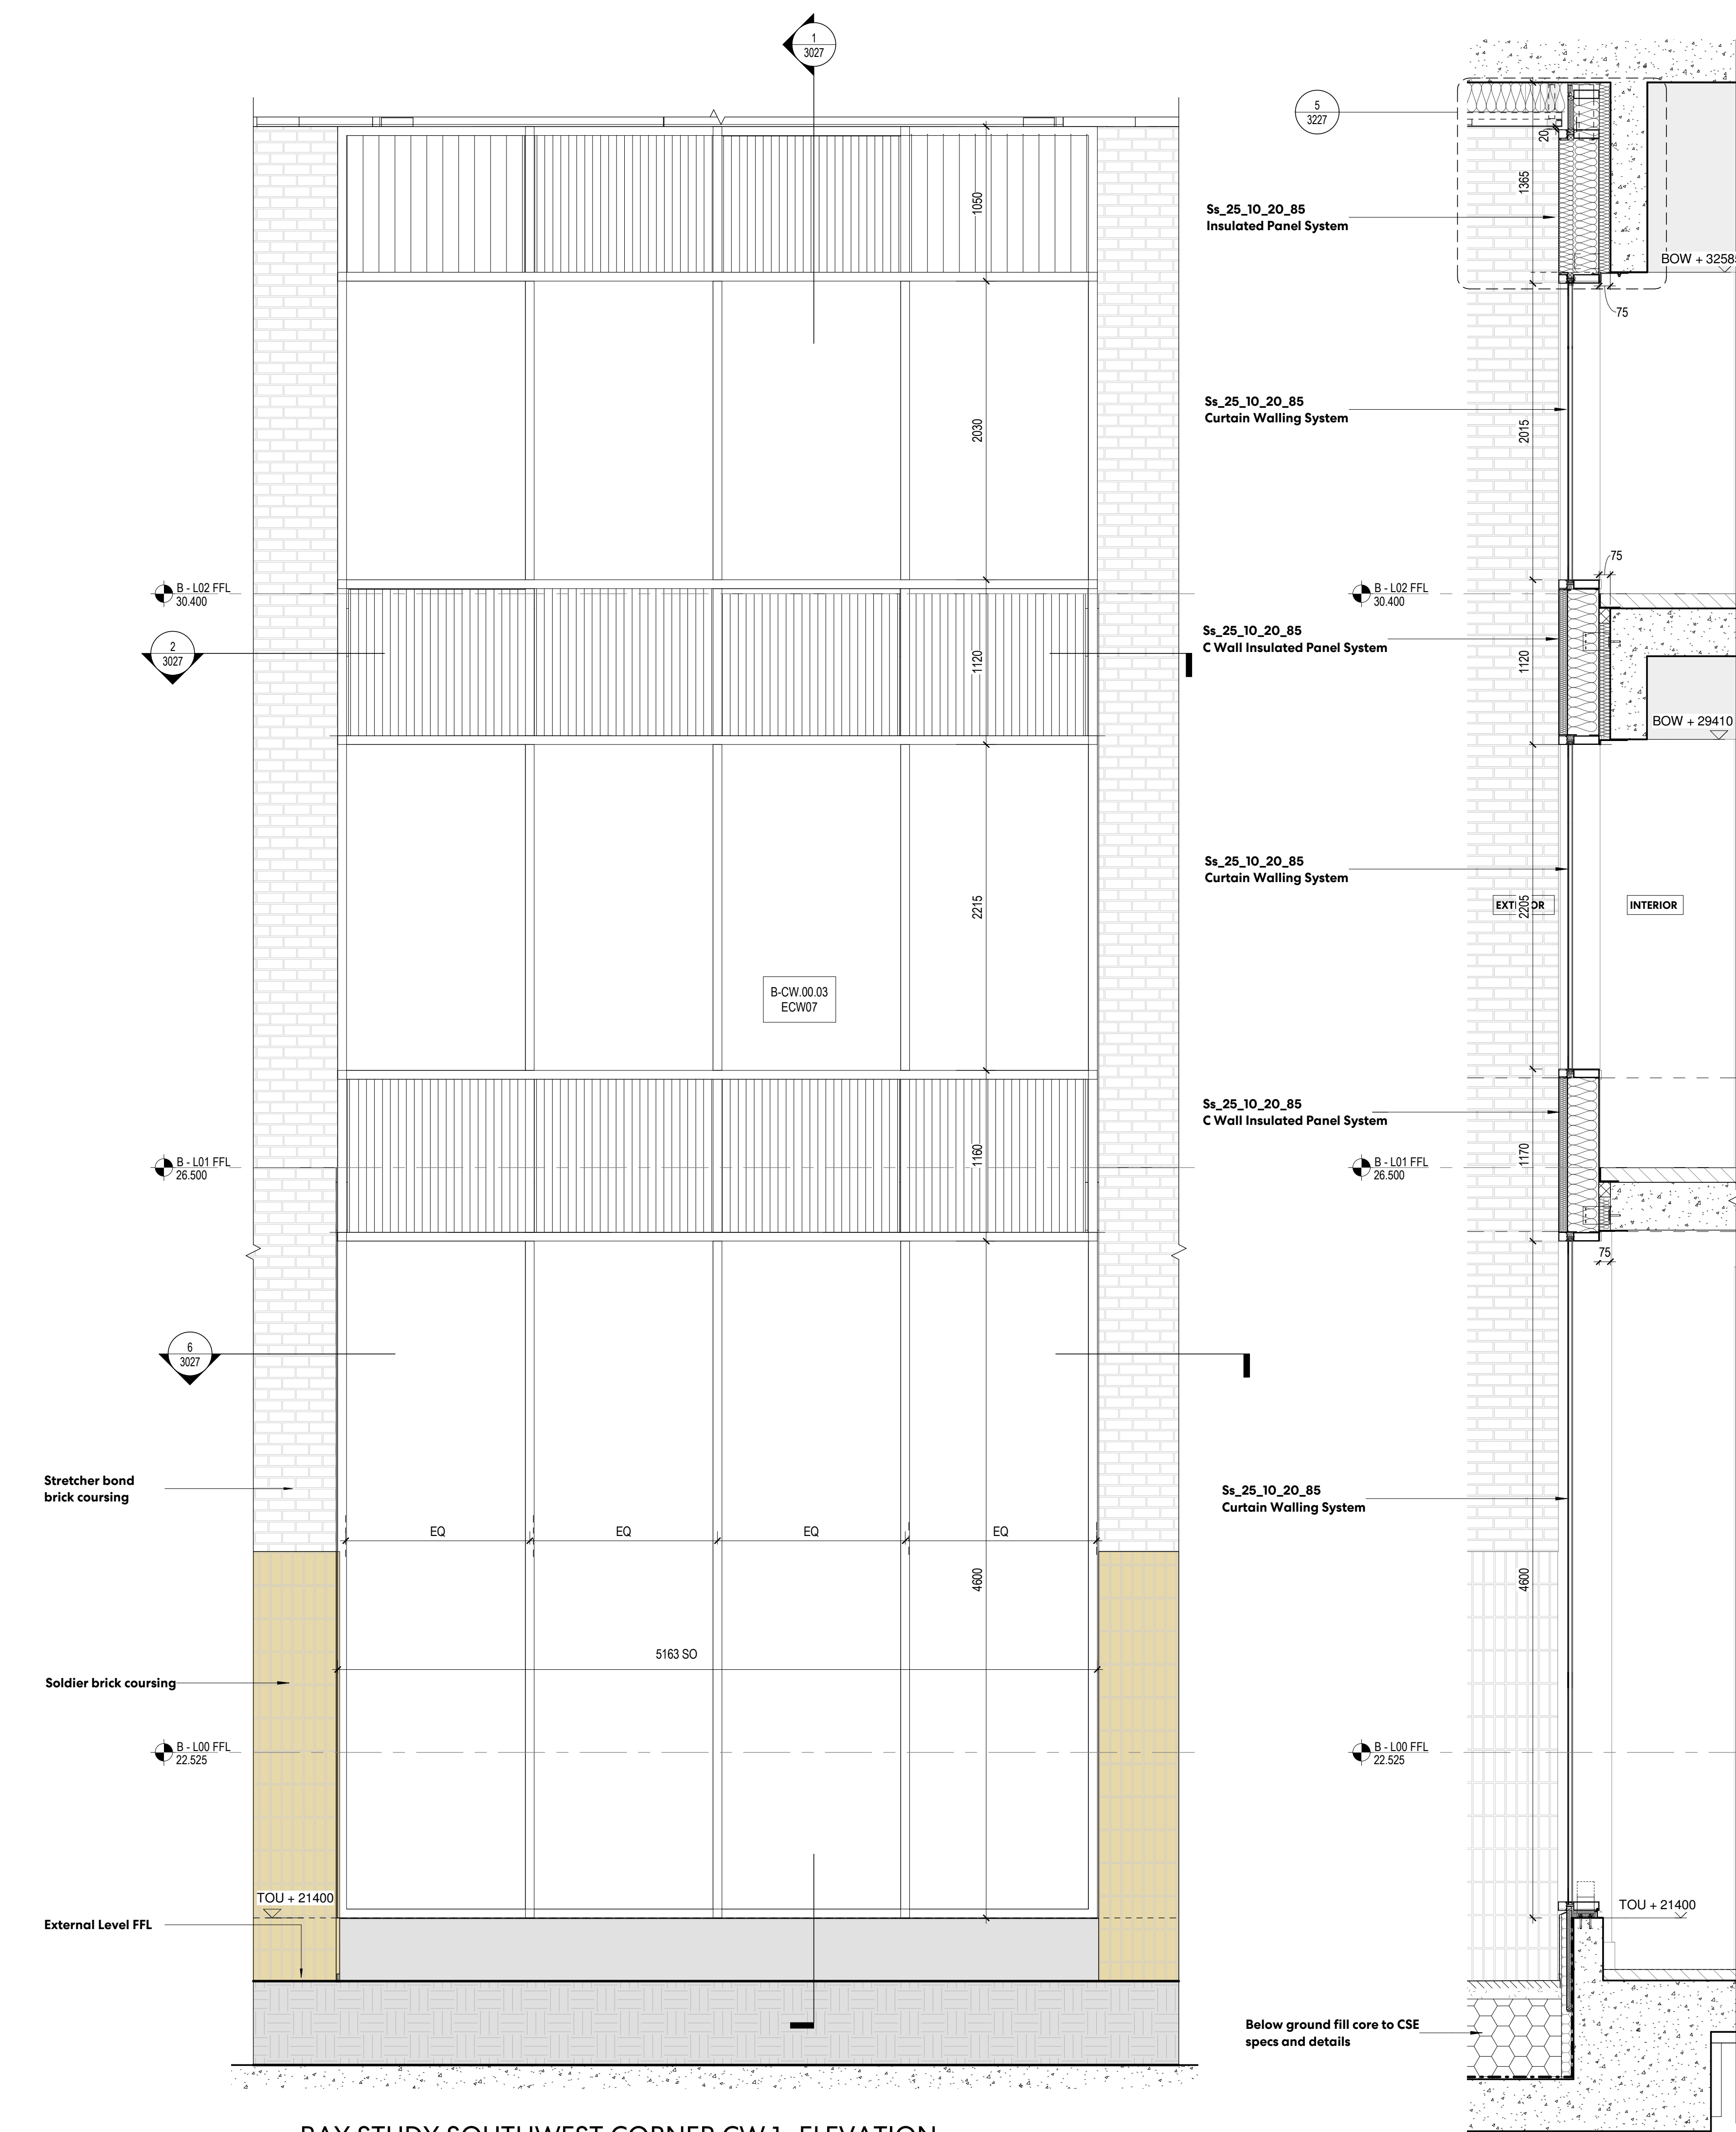


⑤ BAY STUDY SOUTHWEST CORNER CW 1- ELEVATION
1 : 25

① BAY STUDY SOUTHWEST CORNER CW 1 - SECTION
1 : 25

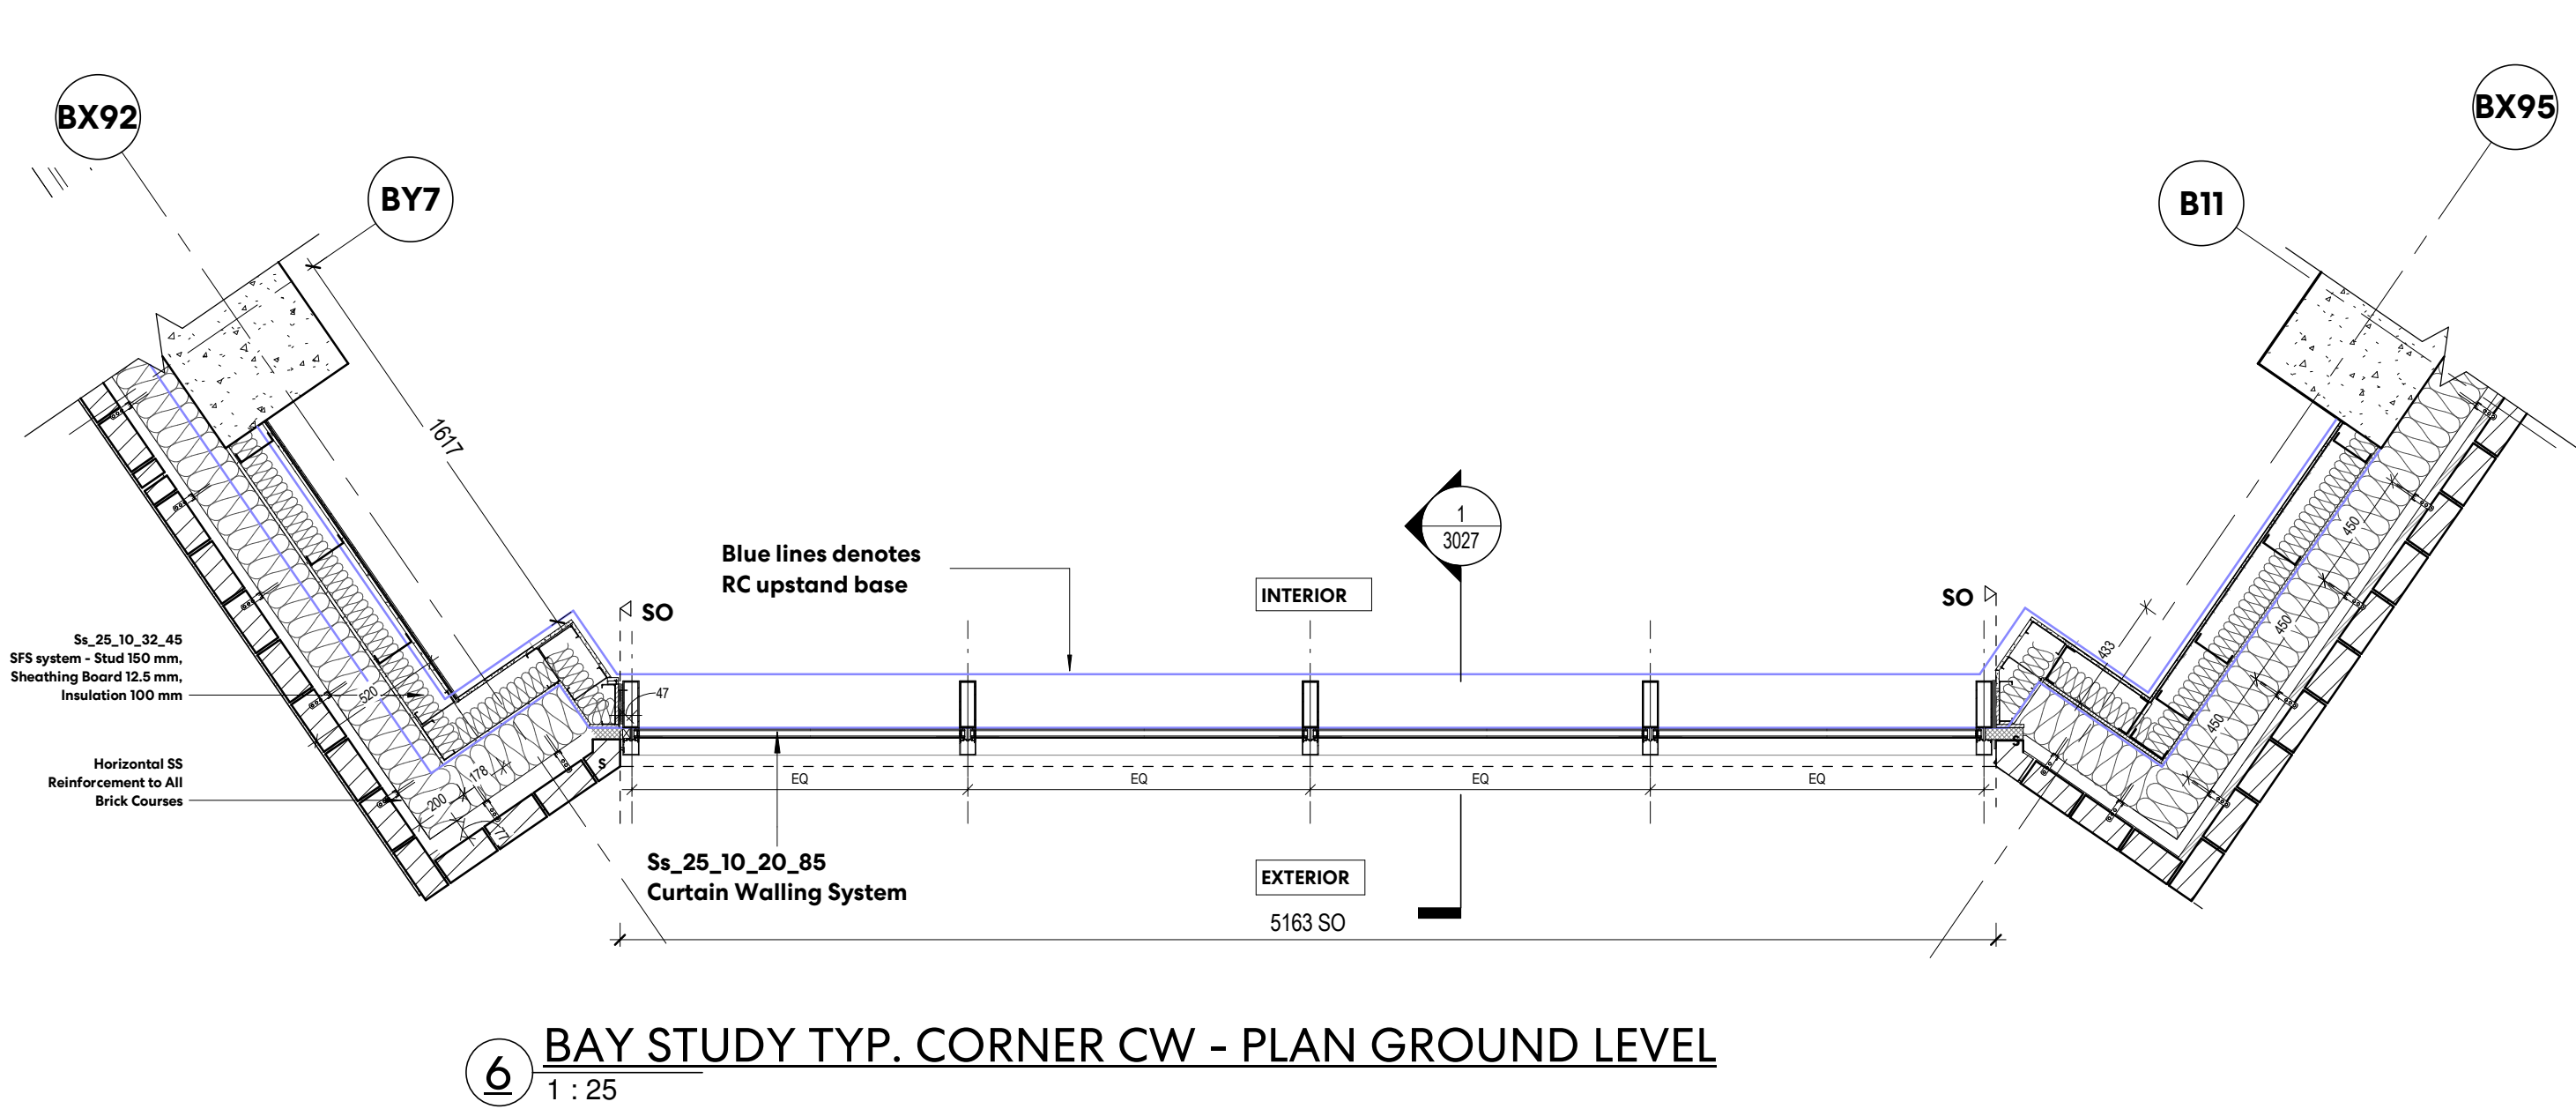


⑥ BAY STUDY TYP. CORNER CW - PLAN GROUND LEVEL
1 : 25

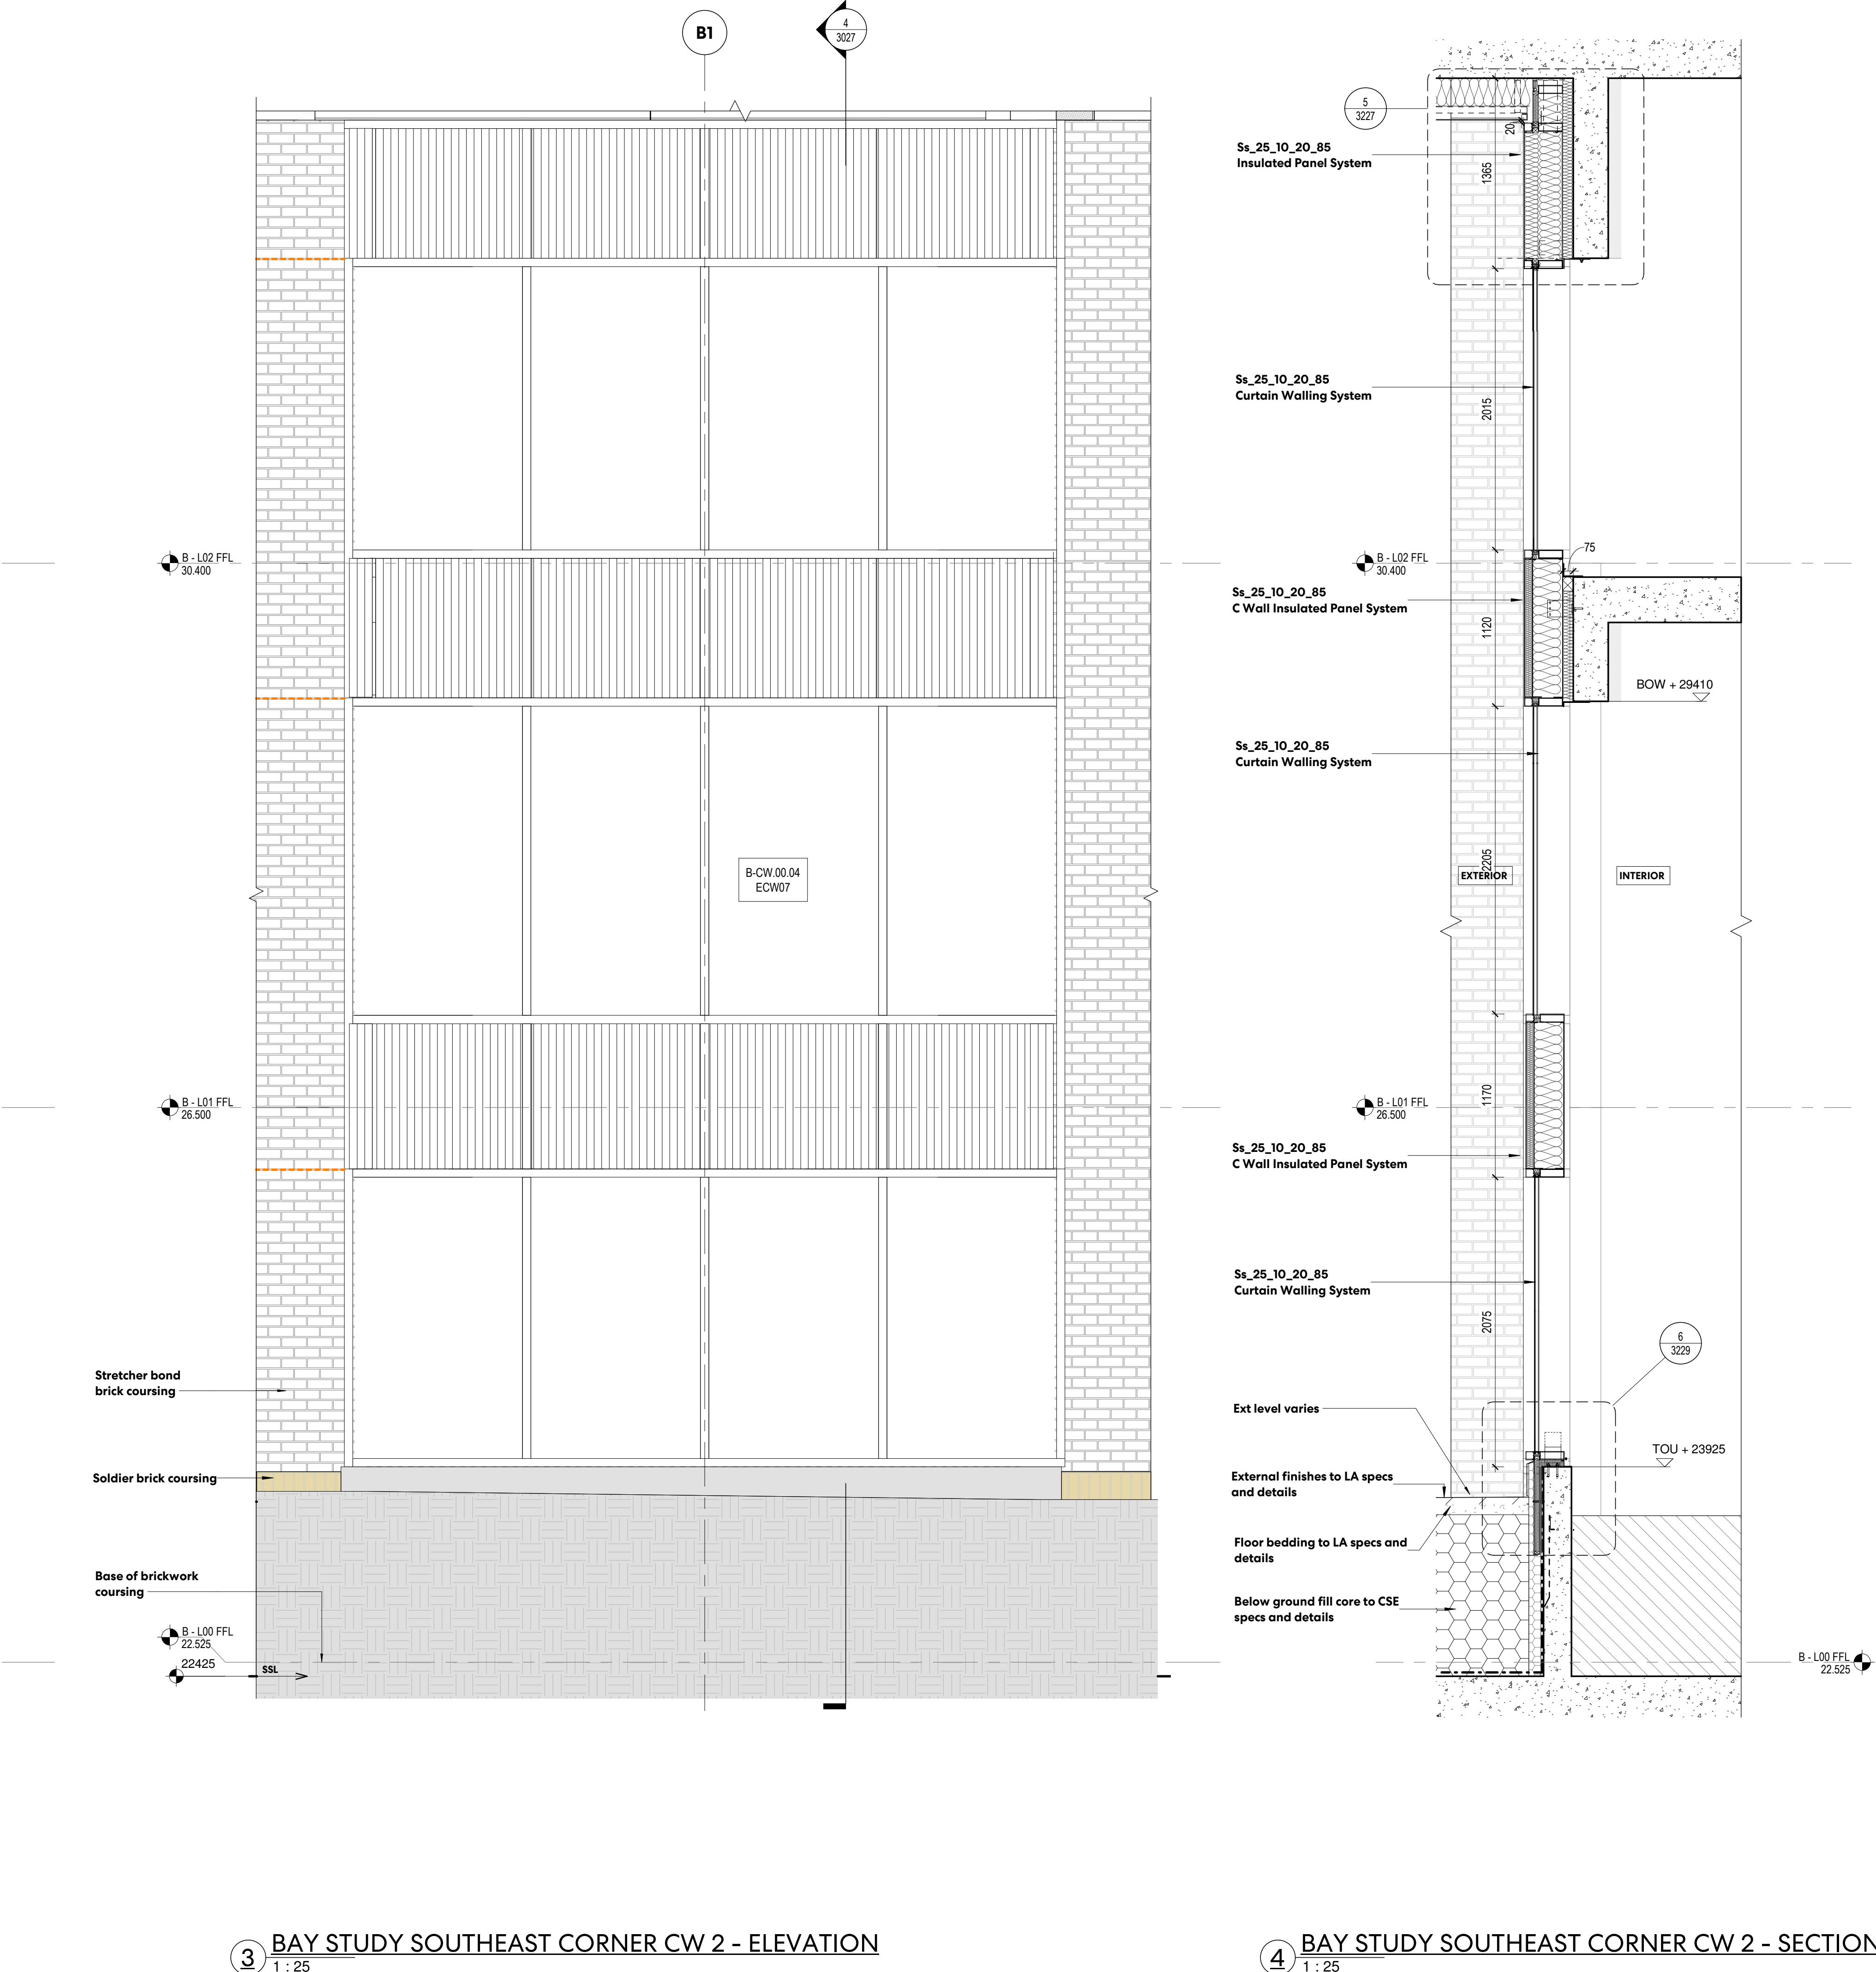

③ BAY STUDY SOUTHEAST CORNER CW 2 - ELEVATION
1 : 25

④ BAY STUDY SOUTHEAST CORNER CW 2 - SECTION
1 : 25

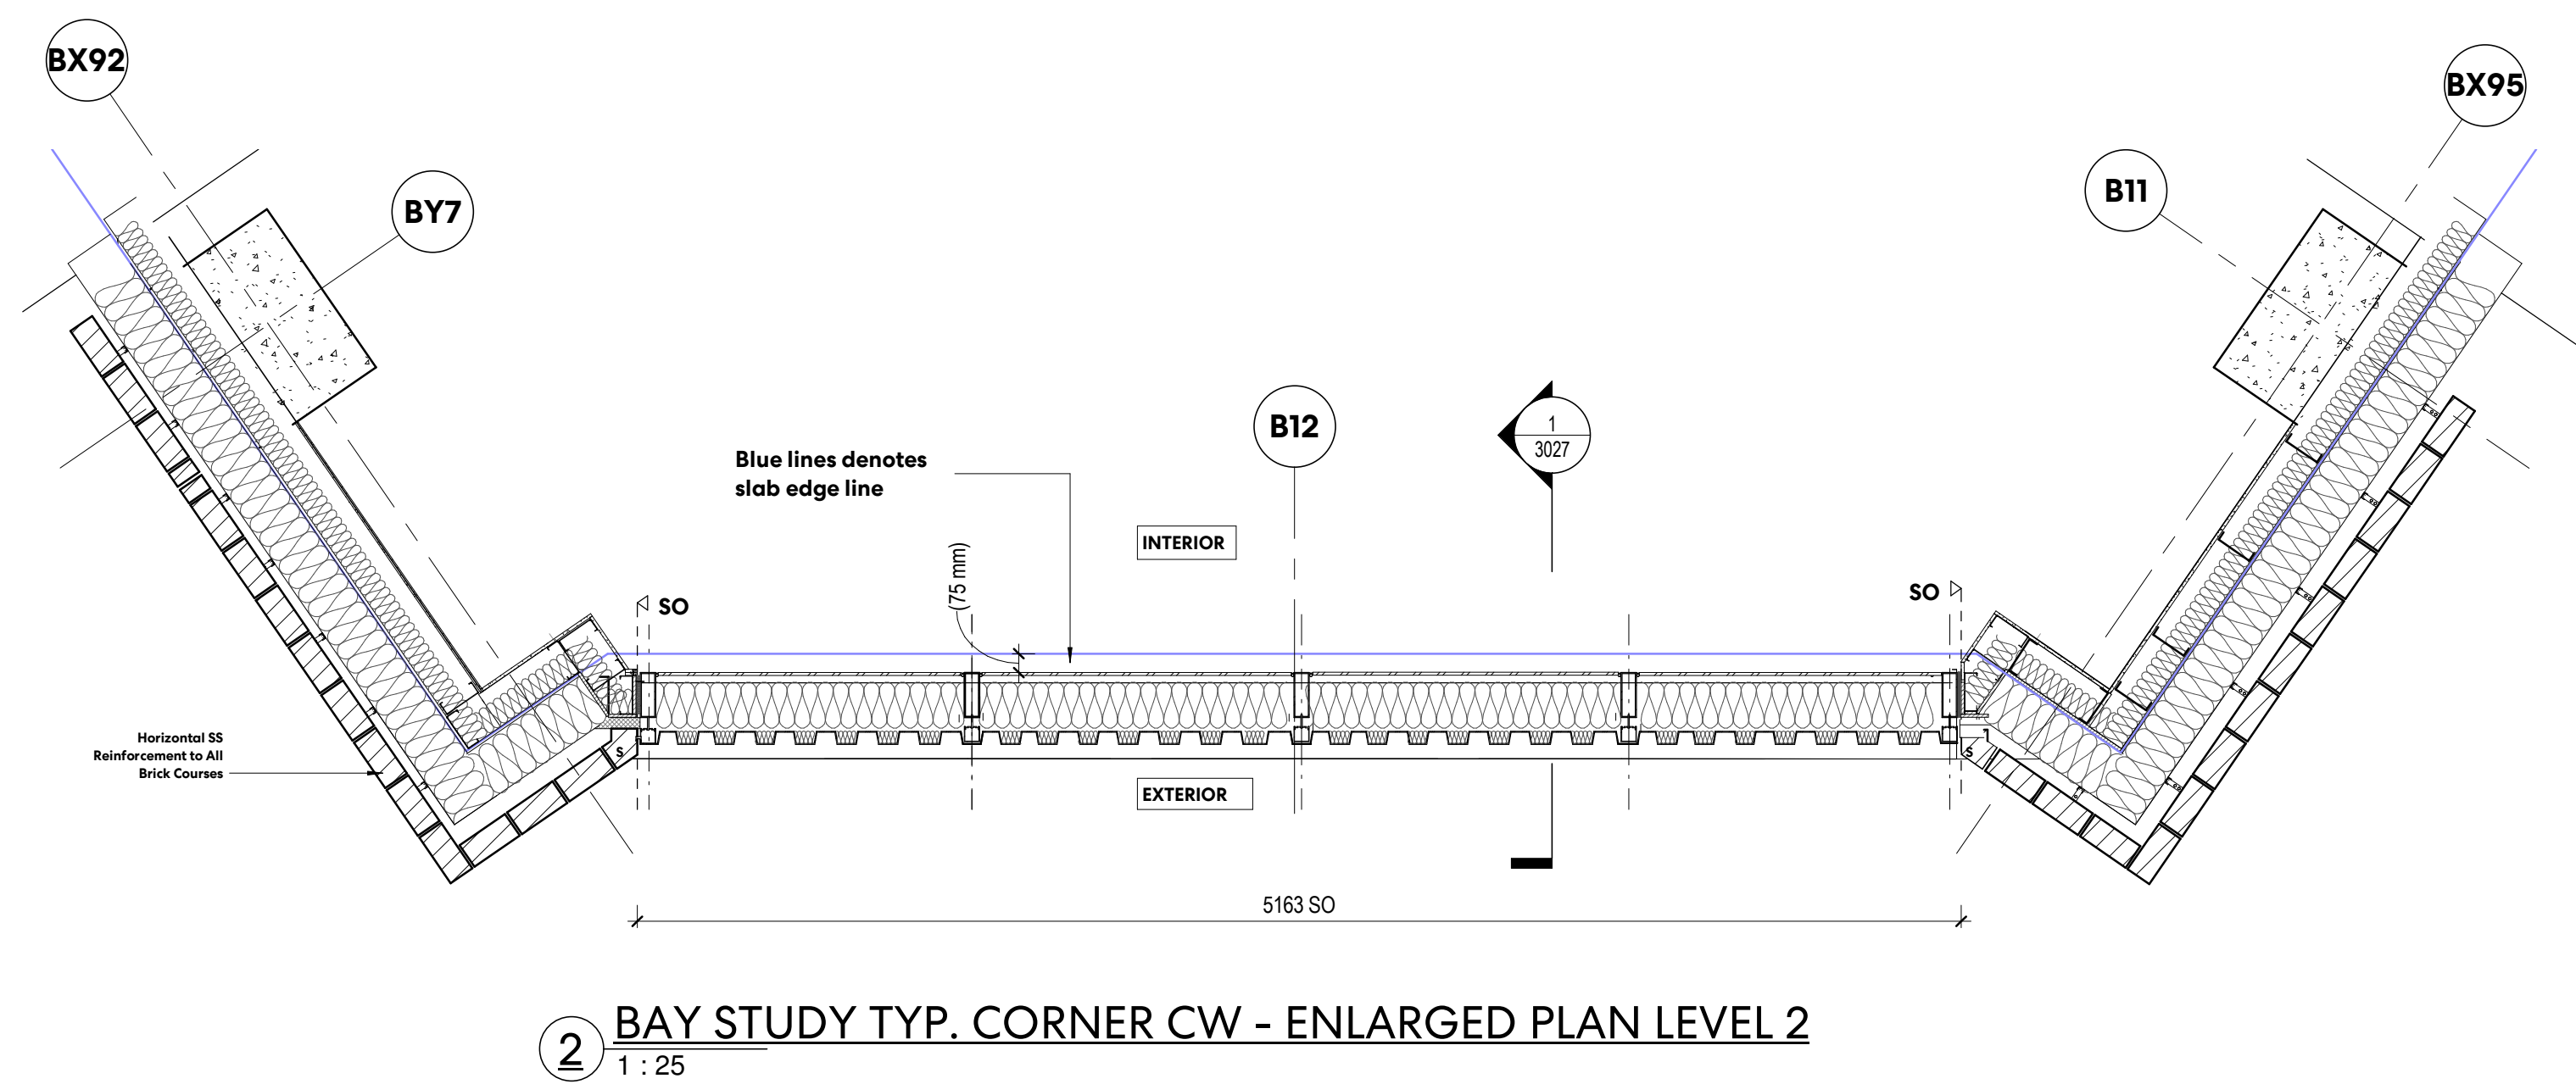

② BAY STUDY TYP. CORNER CW - ENLARGED PLAN LEVEL 2
1 : 25