

NOTES

Drawing indicates design intent only.

All information, areas, dimensions and datum levels are subject to detailed survey, detailed design and investigative work.

Do not scale from the drawing.

This drawing is the property of Perkins&Will UK Ltd. No disclosure or copy of it may be made without the written permission of Perkins&Will UK Ltd.


AIR TIGHTNESS / MEMBRANES KEY

—	Air Tightness Line
—	VCL - Vapour Control Layer
—	Breather membrane
—	EPDM / Air sealing tape
—	Waterproofing membrane

STAGE 4

PROJECT

TRIBECA Reef Group
Plot C - The Assembly and Connector

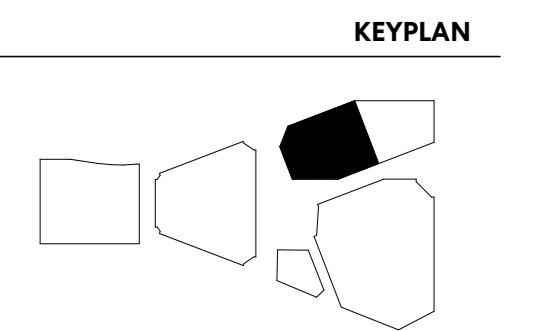

ISSUE CHART

NO	DATE	DESCRIPTION
1	15/05/24	Issue - Tender
2	18/11/22	Issue - Tender

Date: 18/11/22
 Job Number: 322596
 Scale: 1:5@AO
 Drawn: LR
 Checked: PK
 Approved: KE

CDE STATUS

STAGE 04 - TENDER

TITLE
C1 - EXTERNAL WALL DET - C.WALL CORNER BALCONY - SHEET II


SHEET NUMBER

TRI PWA C1 ZZ DR A 13209

CDE STATUS CODE REVISION

S3 **PO1**

Copyright © 2024 Perkins+Will

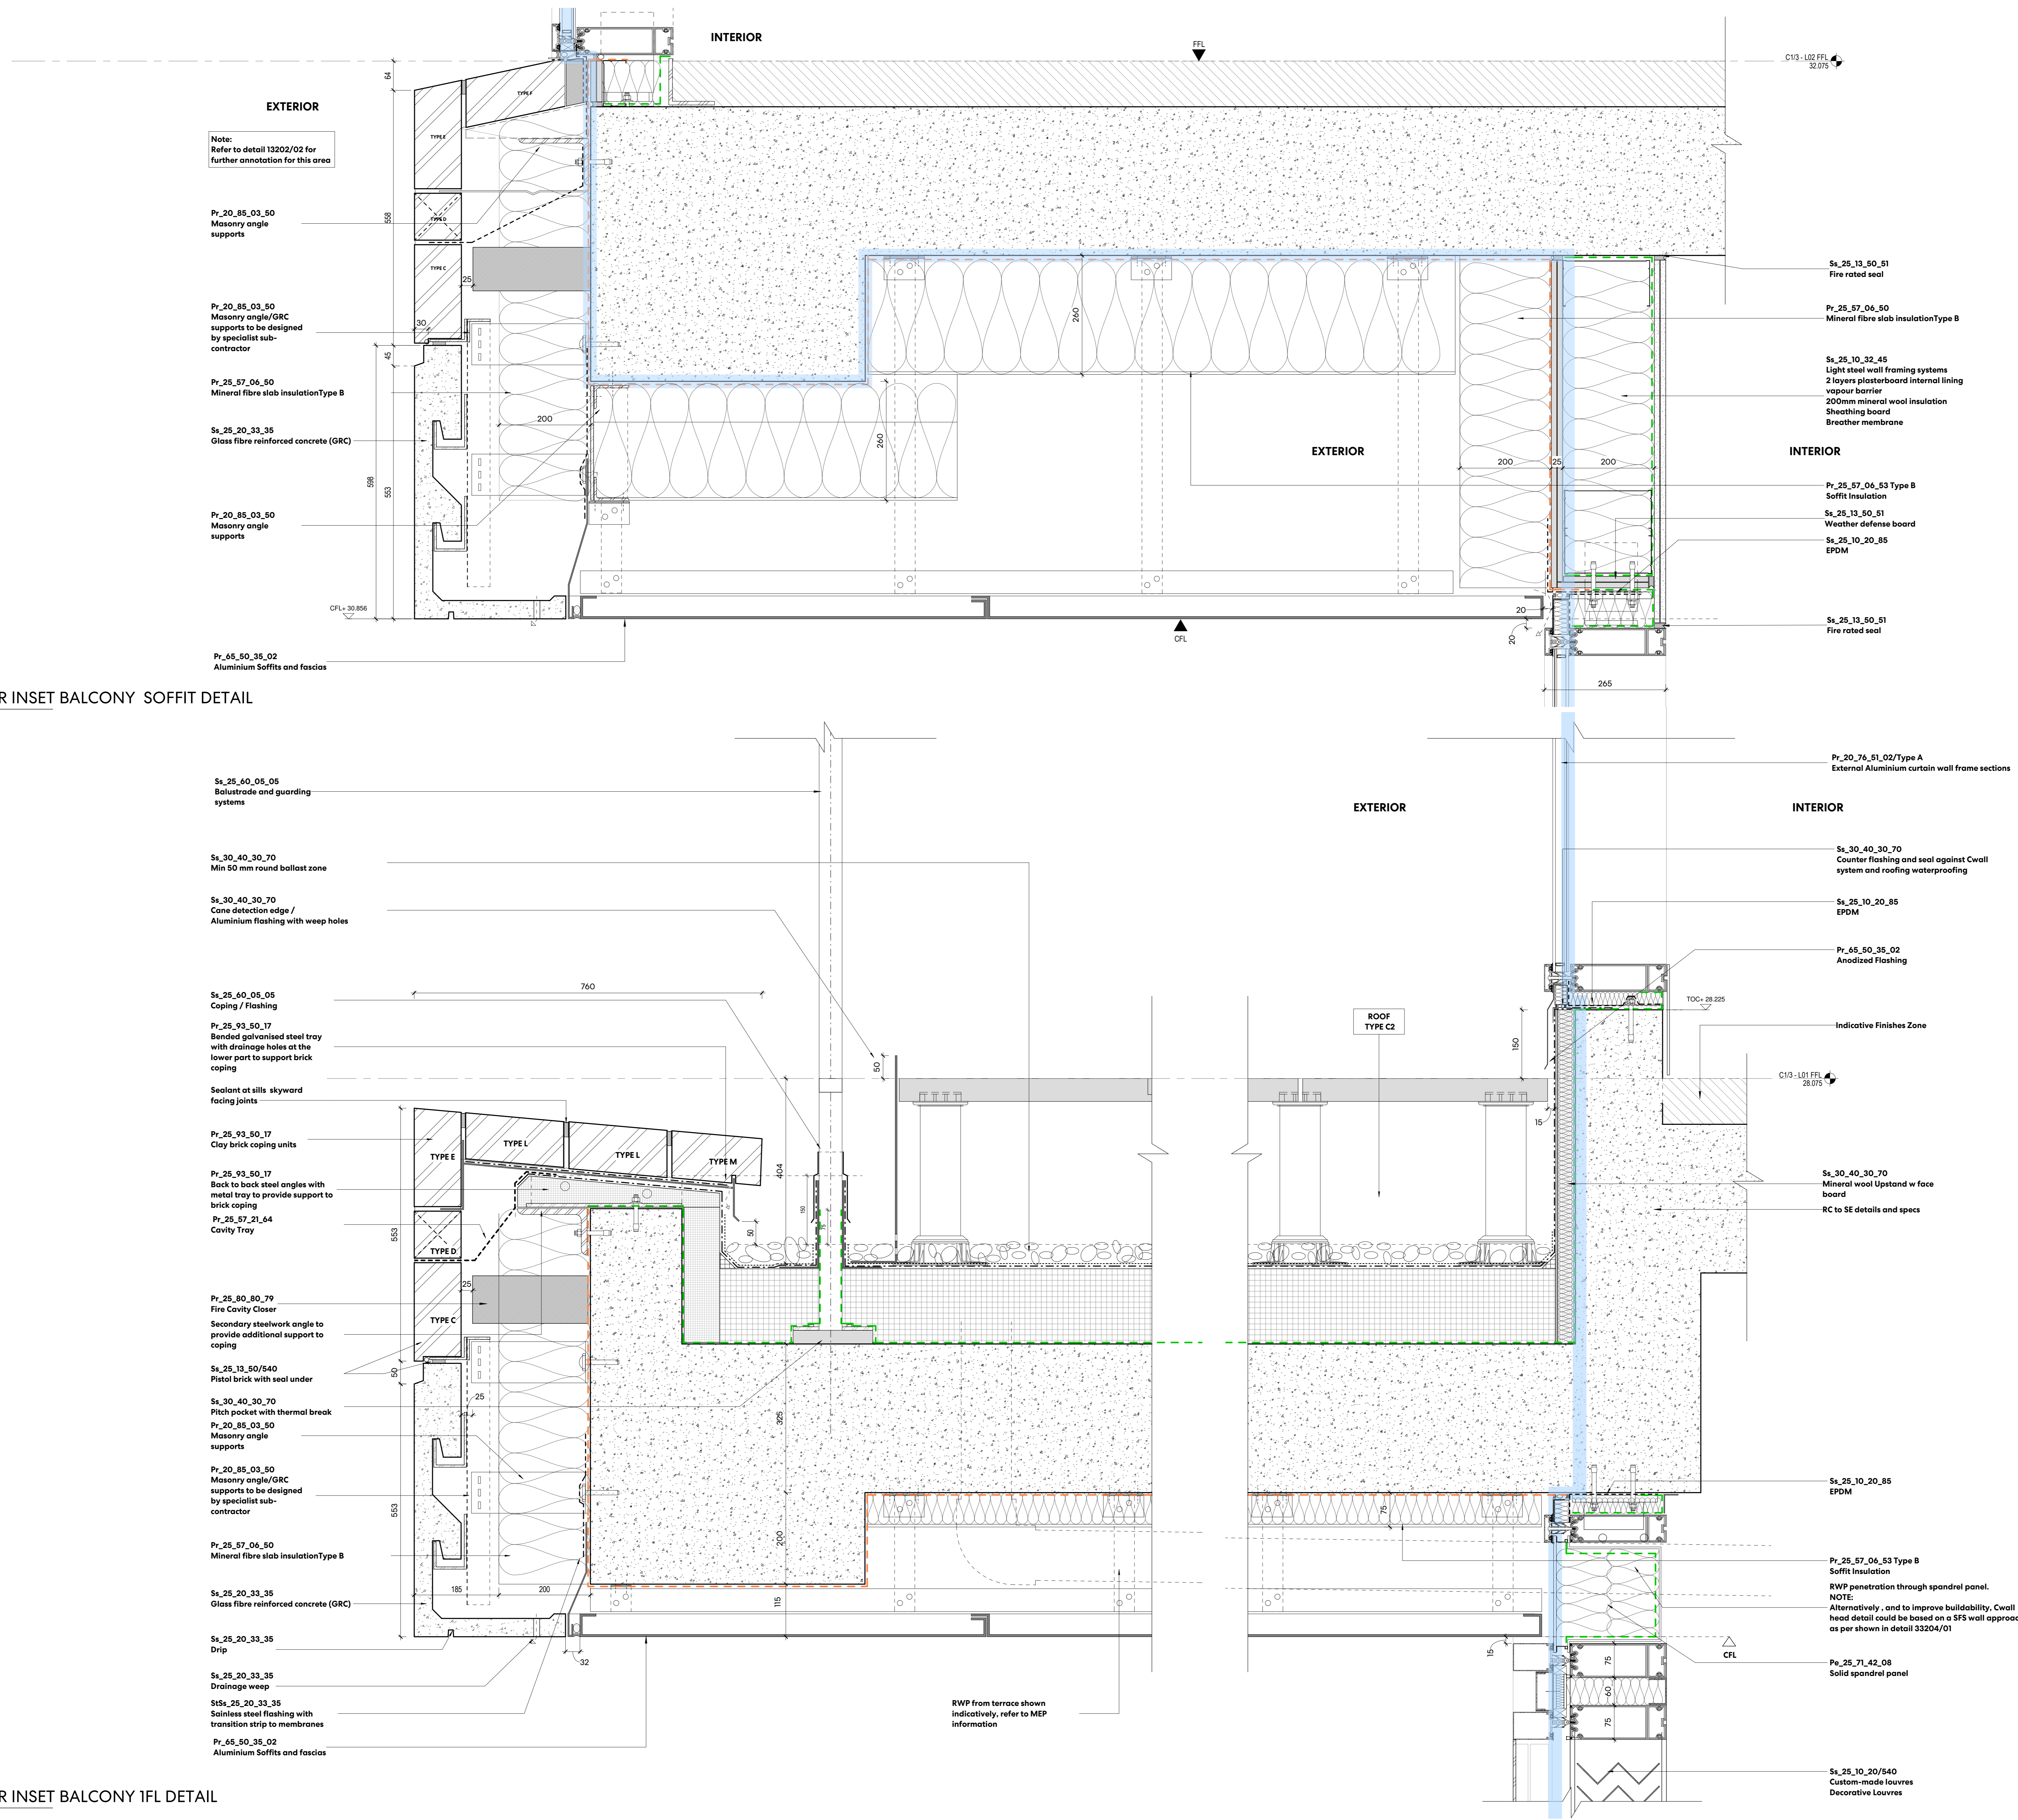

2 NORTH EAST CORNER INSET BALCONY SOFFIT DETAIL
1:5

1 NORTH EAST CORNER INSET BALCONY IFL DETAIL
1:5

Autodesk Docs/TRIBECADOCUMENTS/MODEL_C1-3.rvt

15/05/2024 13:41:11