

Drawing indicates design intent only.

All information, areas, dimensions and datum levels are subject to detailed survey, detailed design and investigative work.

Do not scale from the drawing.

This drawing is the property of Perkins&Will UK Ltd. No disclosure or copy of it may be made without the written permission of Perkins&Will UK Ltd.


AIR TIGHTNESS / MEMBRANES KEY	
	Air Tightness Line
	VCL-Vapour Control Layer
	Breather membrane
	EPDM / Air sealing tape
	Waterproofing membrane

STAGE 4

PROJECT

TRIBECA
Reef Group
Plot C - The Assembly
and Connector

KEYPLAN

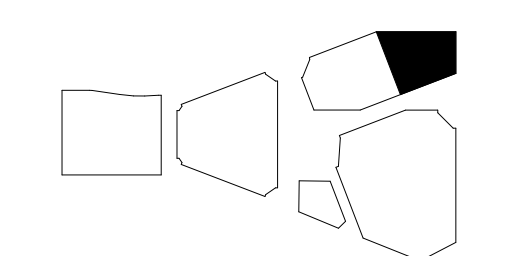

ISSUE CHART

POI	Stage 4 Issue - Tender	DATE
Issue	Issue	28/03/24
Date	10/10/22	
Job Number	322596	
Scale	1:5@A0	
Drawn	DS	
Checked	DS	
Approved	PD	
CDE STATUS		

STAGE 04 -TENDER

**C2-TYPICAL
PARAPET-SECTION
DETAILS**

SHEET NUMBER


TRI- PWA C2 ZZ- DR- A 23225

PROJECT | AUTHOR | PROJECT LEAD | TYPE | ISSUE | REVISION


CDE STATUS CODE REVISION

S3 **P01**

Copyright © 2024 Perkins+Will

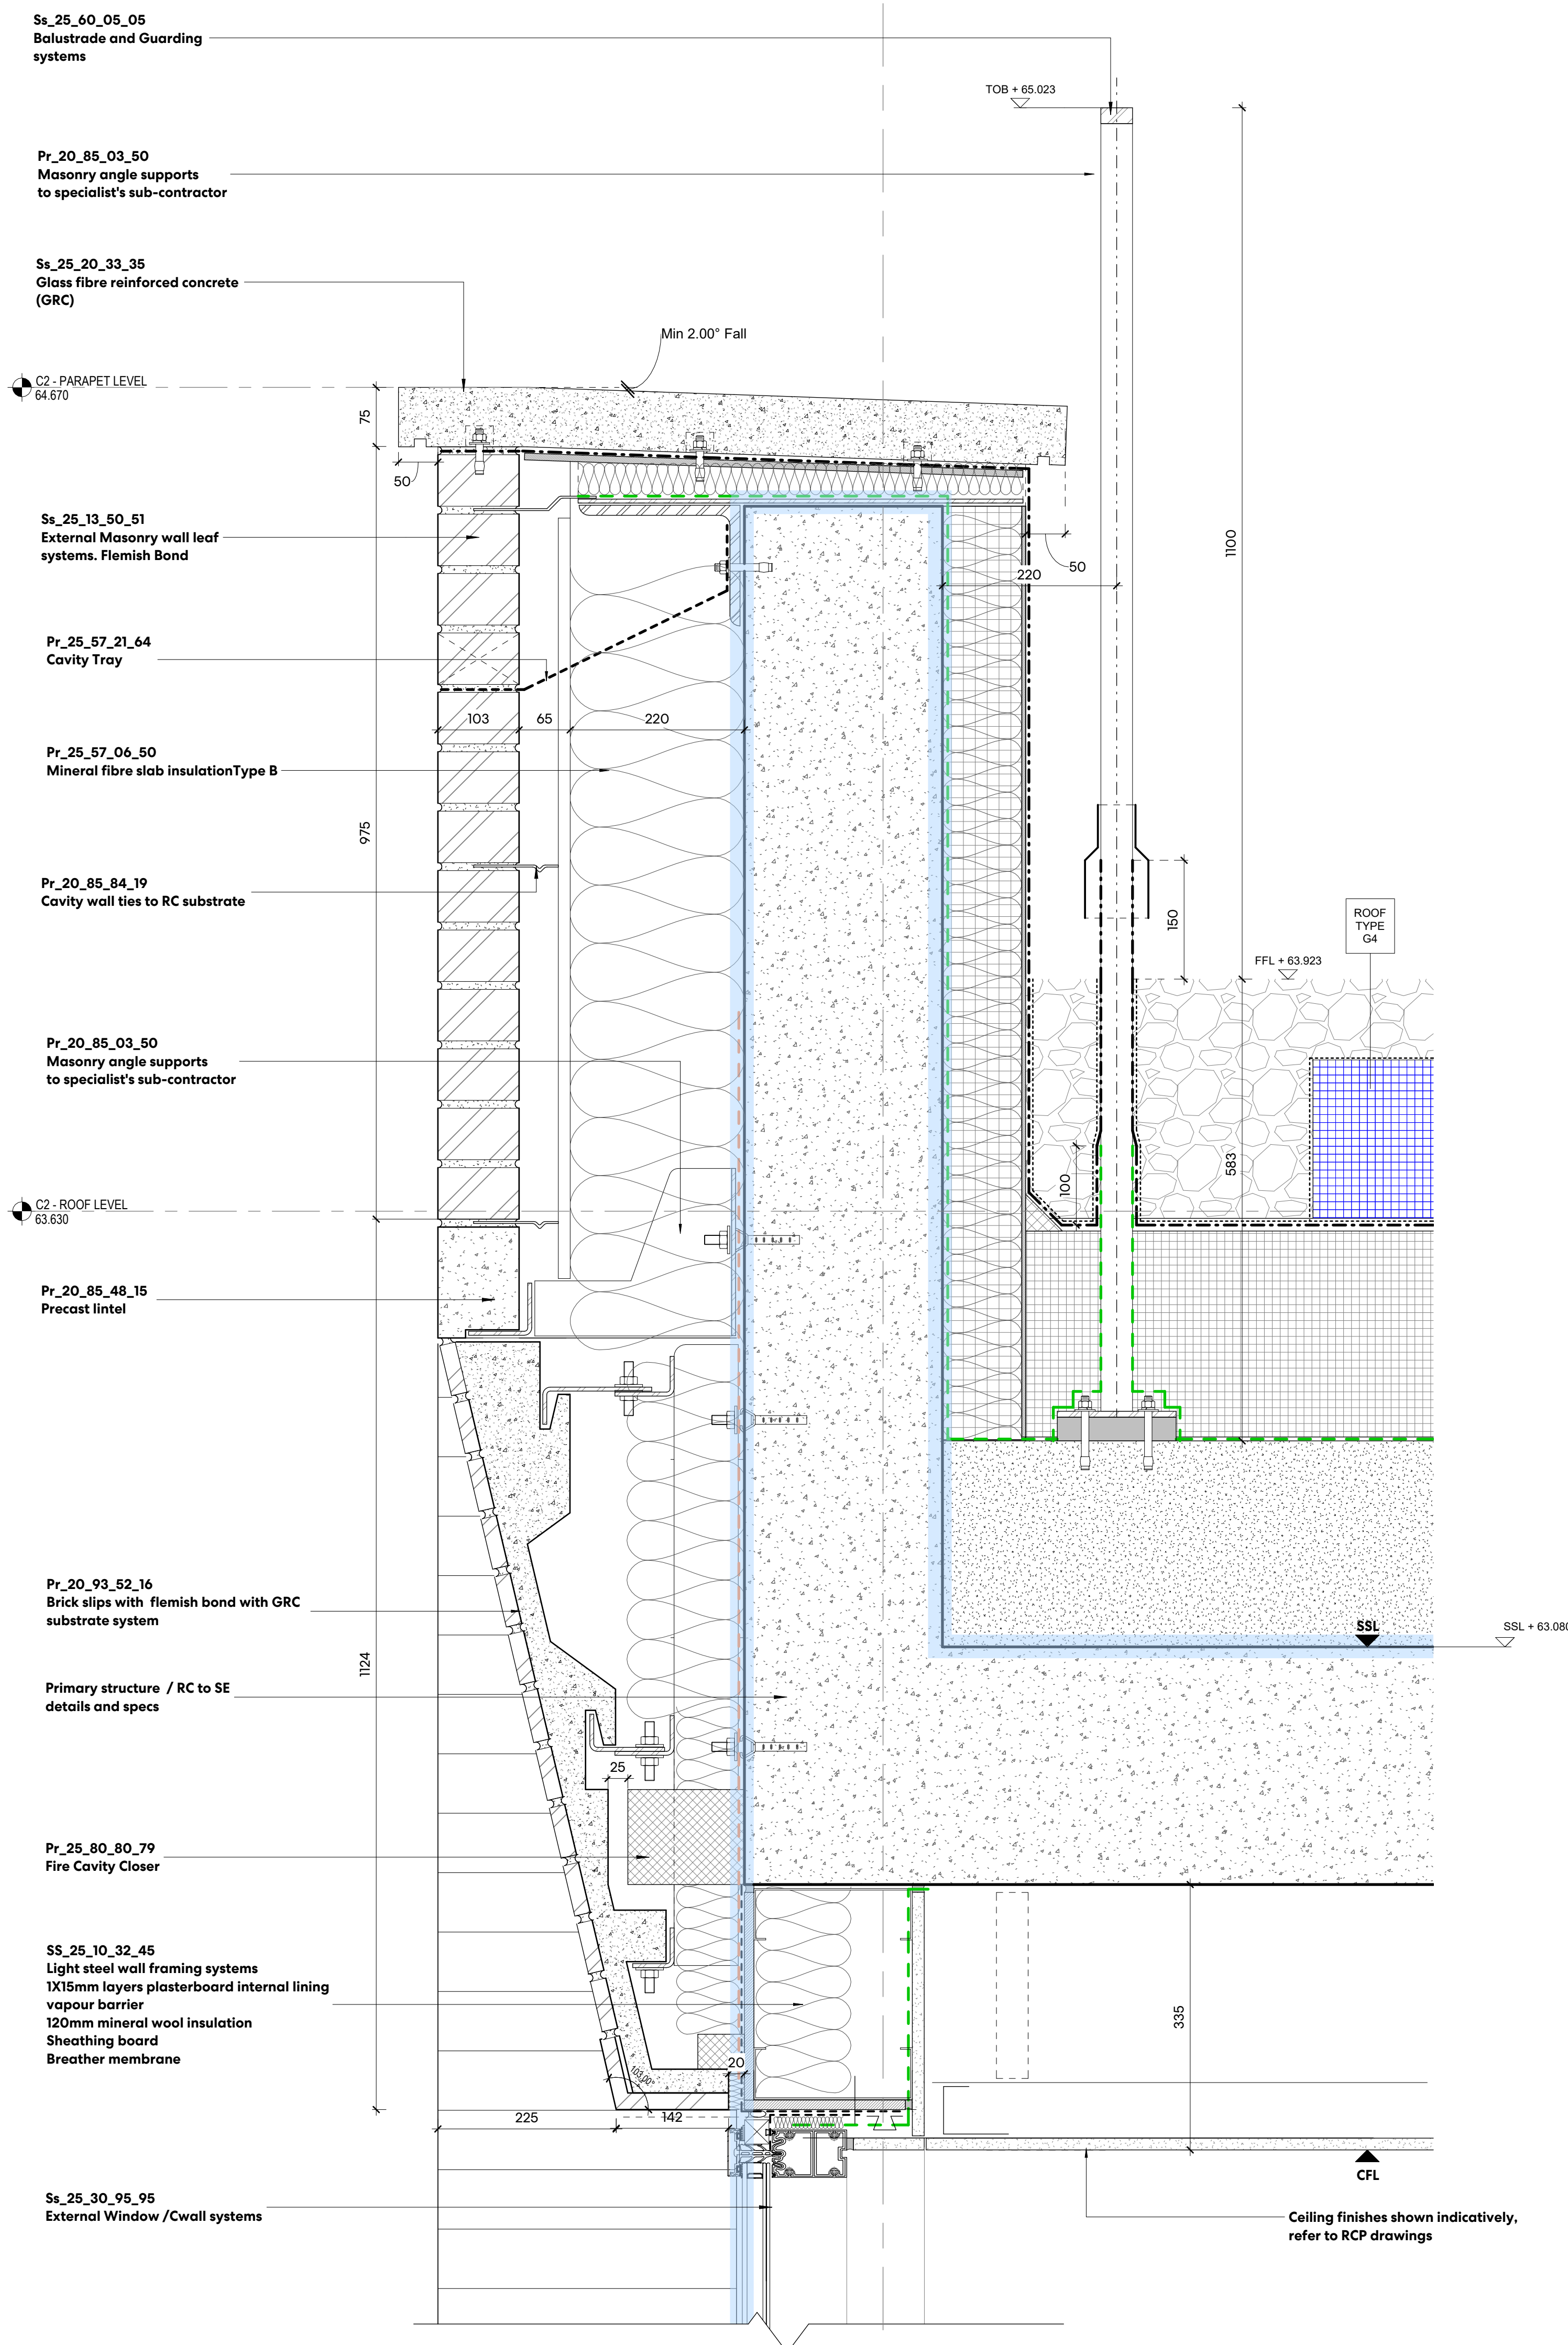

① C2 - TYP PARAPET EDGE DETAIL / WINDOW HEAD REVEAL- SECTION DETAIL
1:5

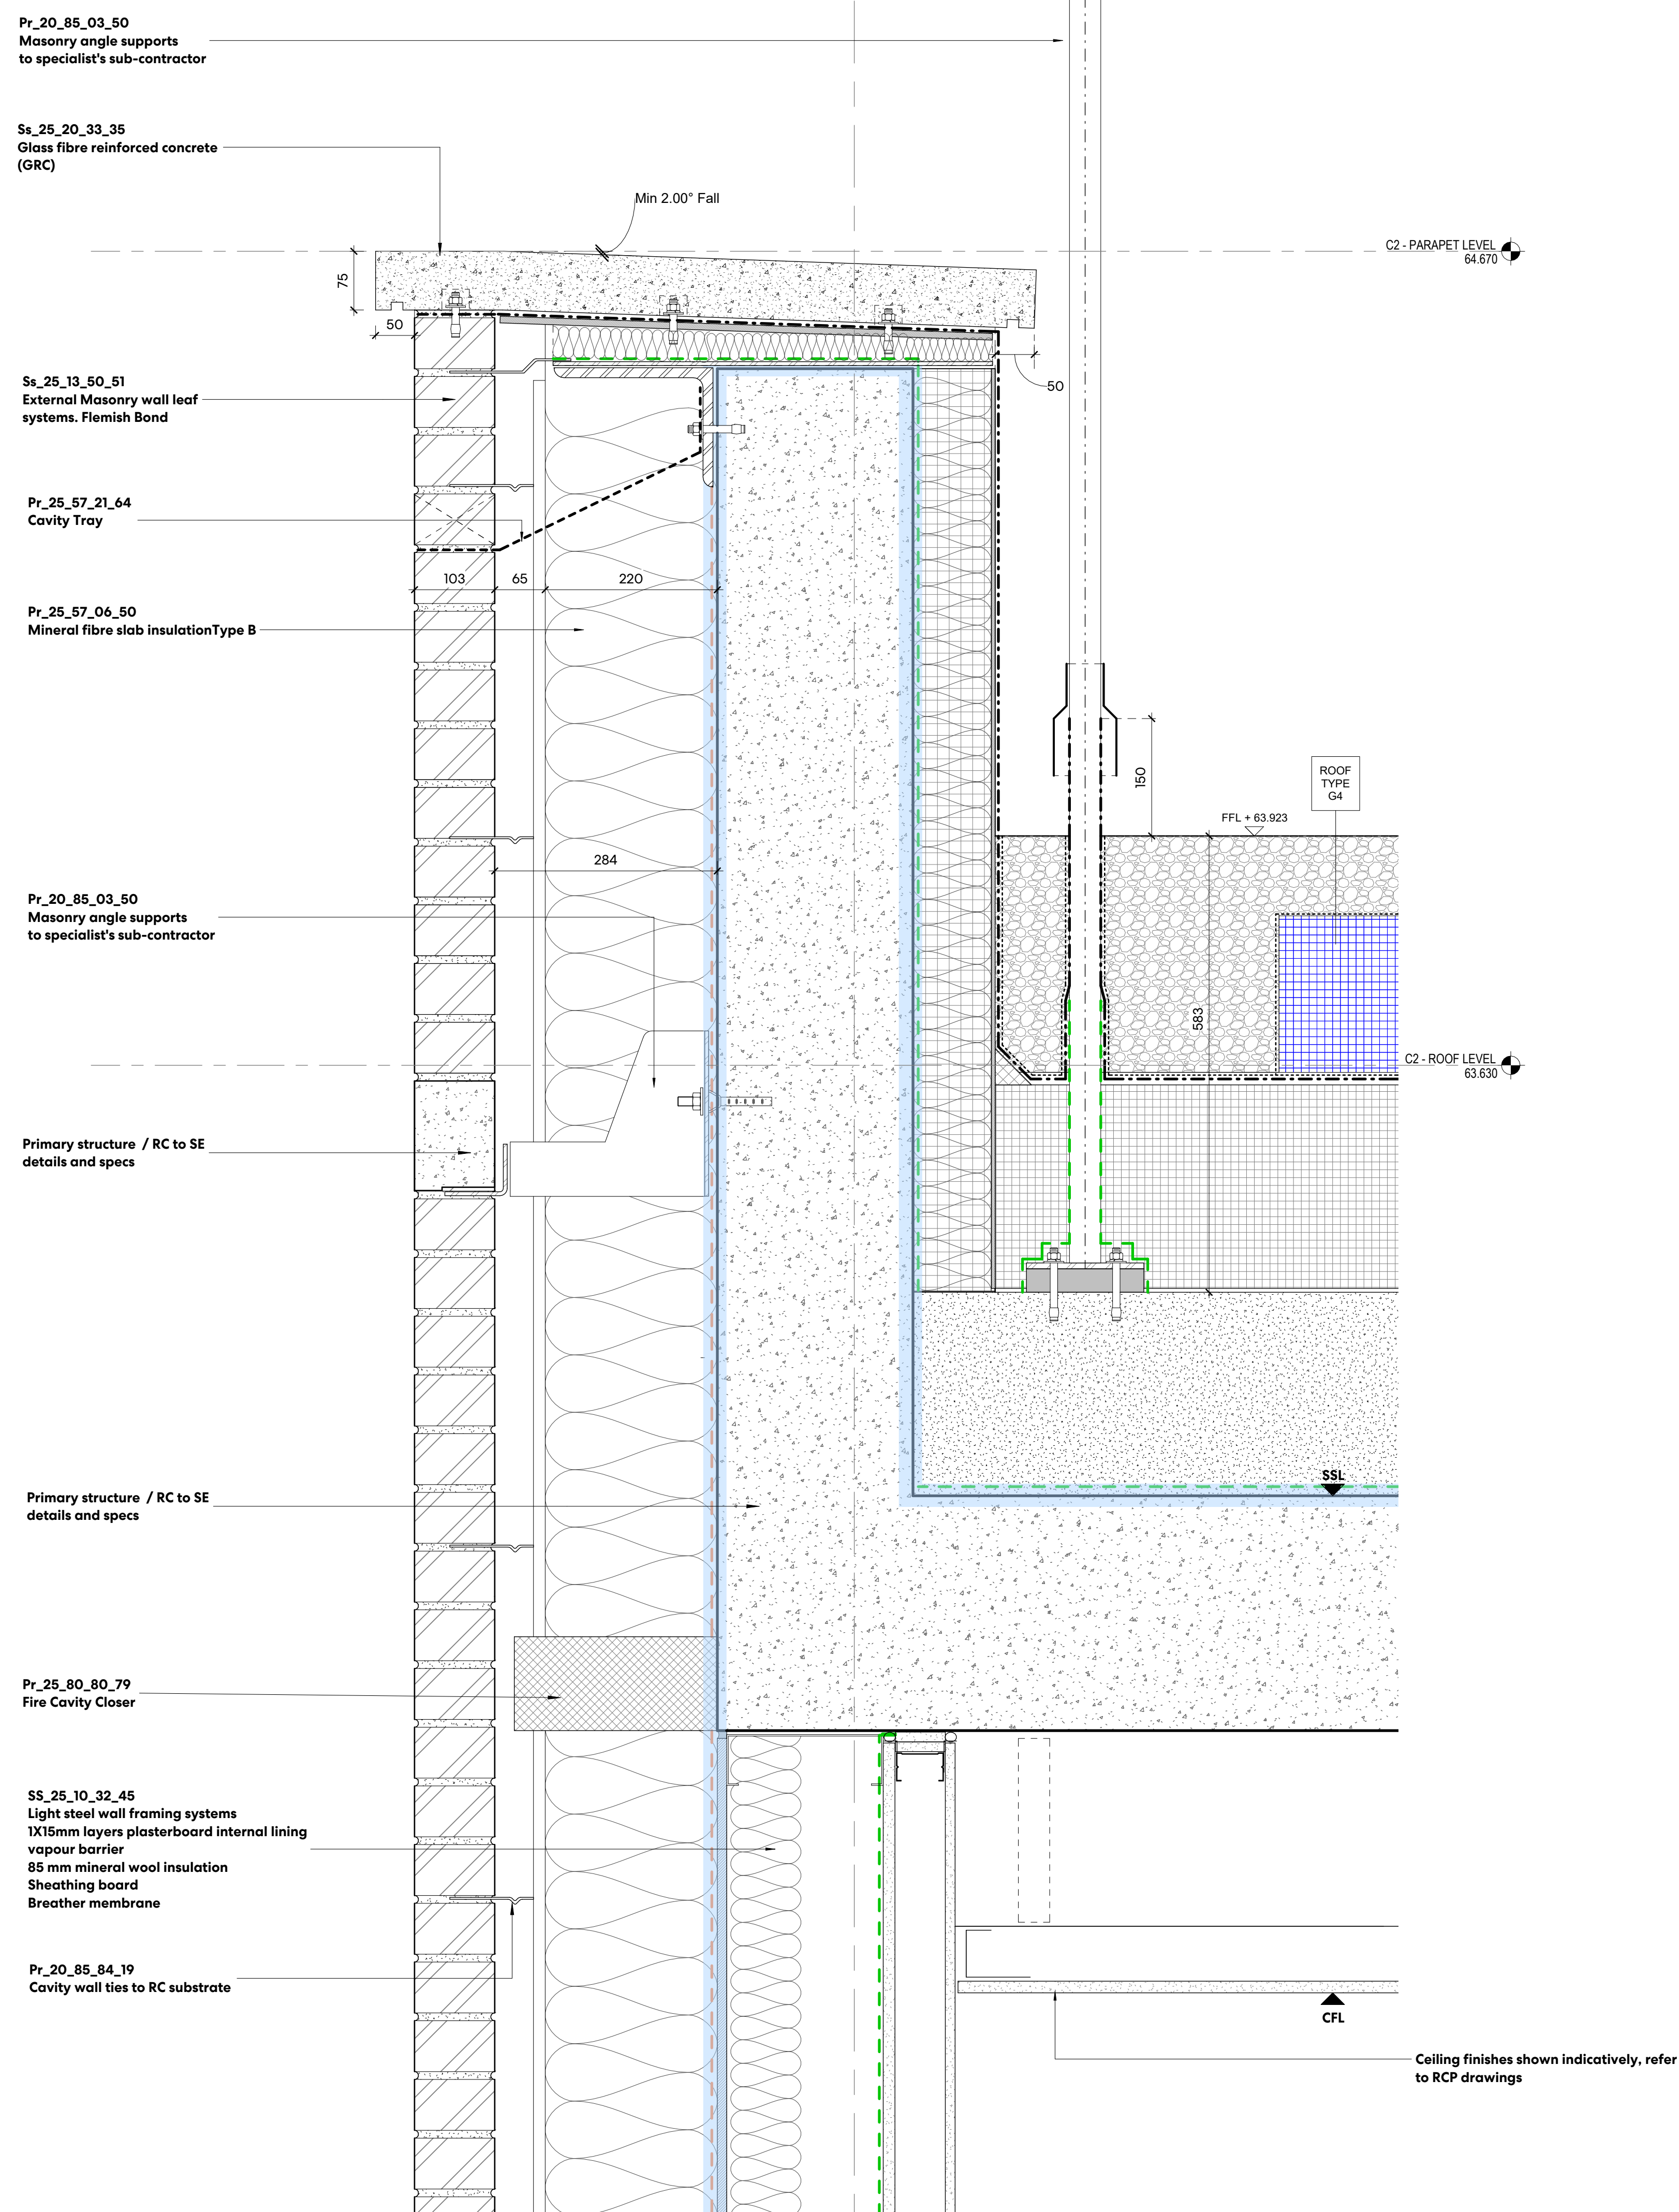

③ TYPICAL PARAPET EDGE DETAIL / BRICK
1:5