

Drawing indicates design intent only.

All information, areas, dimensions and datum levels are subject to detailed survey, detailed design and investigative work.

Do not scale from the drawing.

This drawing is the property of Perkins&Will UK Ltd. No disclosure or copy of it may be made without the written permission of Perkins&Will UK Ltd.


AIR TIGHTNESS / MEMBRANES KEY	
	Air Tightness Line
	VCL-Vapour Control Layer
	Breather membrane
	EPDM / Air sealing tape
	Waterproofing membrane

STAGE 4

PROJECT

TRIBECA
Reef Group
Plot C - The Assembly
and Connector

KEYPLAN

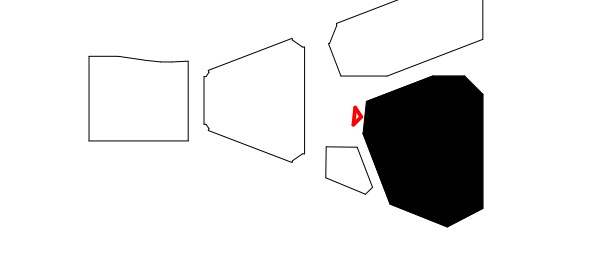

ISSUE CHART

NO	DATE	DESCRIPTION
1	18/11/22	Issue for Tender

STAGE 04 - TENDER


**C3 - EXT WALLS
DETAILS- BALCONY
SECT 1**

SHEET NUMBER

TRI PWA C3 ZZ DR A 33204

PROJECT NUMBER | ISSUE LEVEL | TYPE | STATUS
CDE STATUS CODE REVISION
S3 **PO1**

500mm
200
100
0mm
Scale 1:5

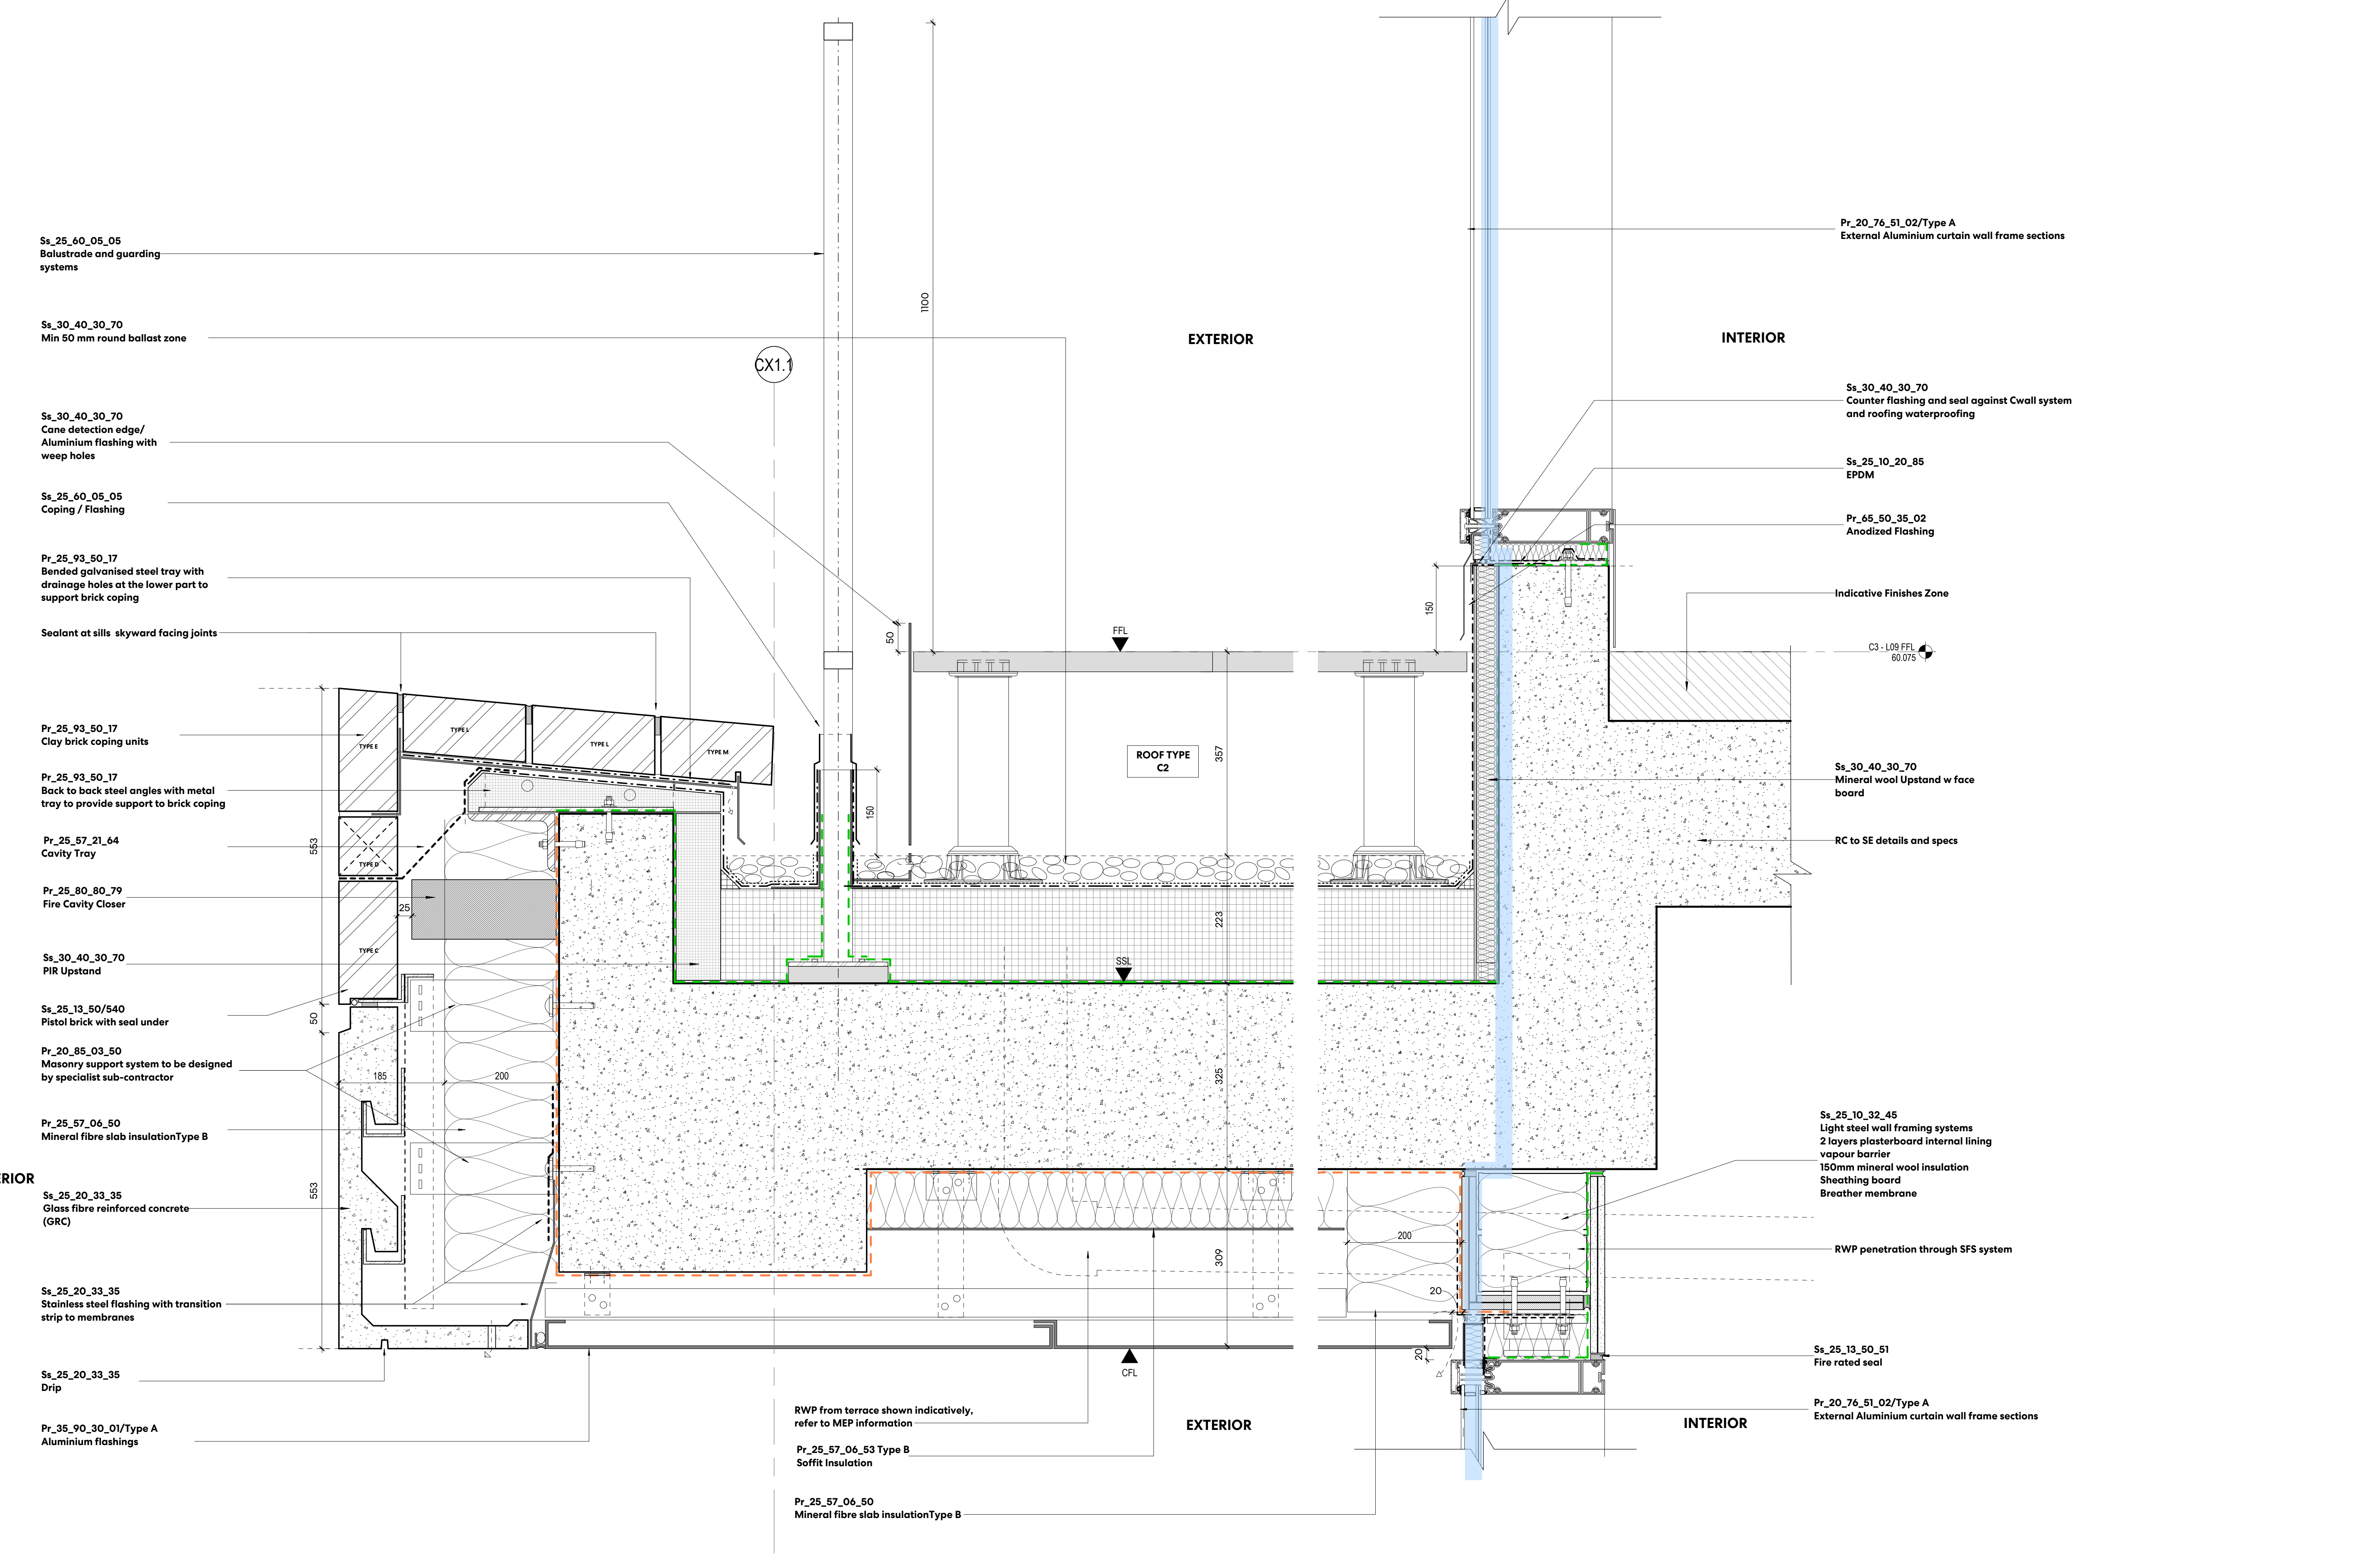

1 C3 - NORTH EAST CORNER FACADE BALCONY - LEVEL 09-10 - DETAIL SECTION
1:5