

Drawing indicates design intent only.

All information, areas, dimensions and datum levels are subject to detailed survey, detailed design and investigative work.

Do not scale from the drawing.

This drawing is the property of Perkins&Will UK Ltd. No disclosure or copy of it may be made without the written permission of Perkins&Will UK Ltd.

AIR TIGHTNESS / MEMBRANES KEY

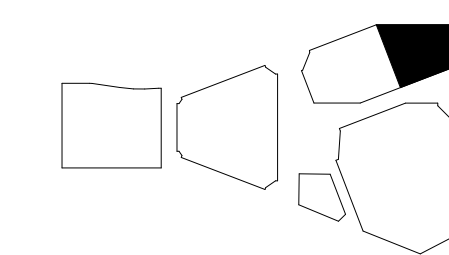
- Air Tightness Line
- - - VCL-Vapour Control Layer
- - - Breather membrane
- - - EPDM / Air sealing tape
- - - Waterproofing membrane

STAGE 4

PROJECT

TRIBECA
Reef Group
Plot C - The Assembly
and Connector

KEYPLAN



ISSUE CHART

PP1	Stage 4 Issue - Tender	28/03/24
Drawn	Issue	Date
Date	07/11/22	
Job Number	322596	
Scale	1:5@A0	
Drawn	ALG	
Checked	DS	
Approved	PD	
CDE STATUS		

STAGE 04 -TENDER

TITLE

**C2-TYPICAL BRICK
PIERS -PLAN
CONDITIONS**

SHEET NUMBER

TRI- PWA C2 ZZ- DR- A 23201

PROJECT | ADDRESS | LOCATION | LEVEL | TYPE | SCALE | NUMBER

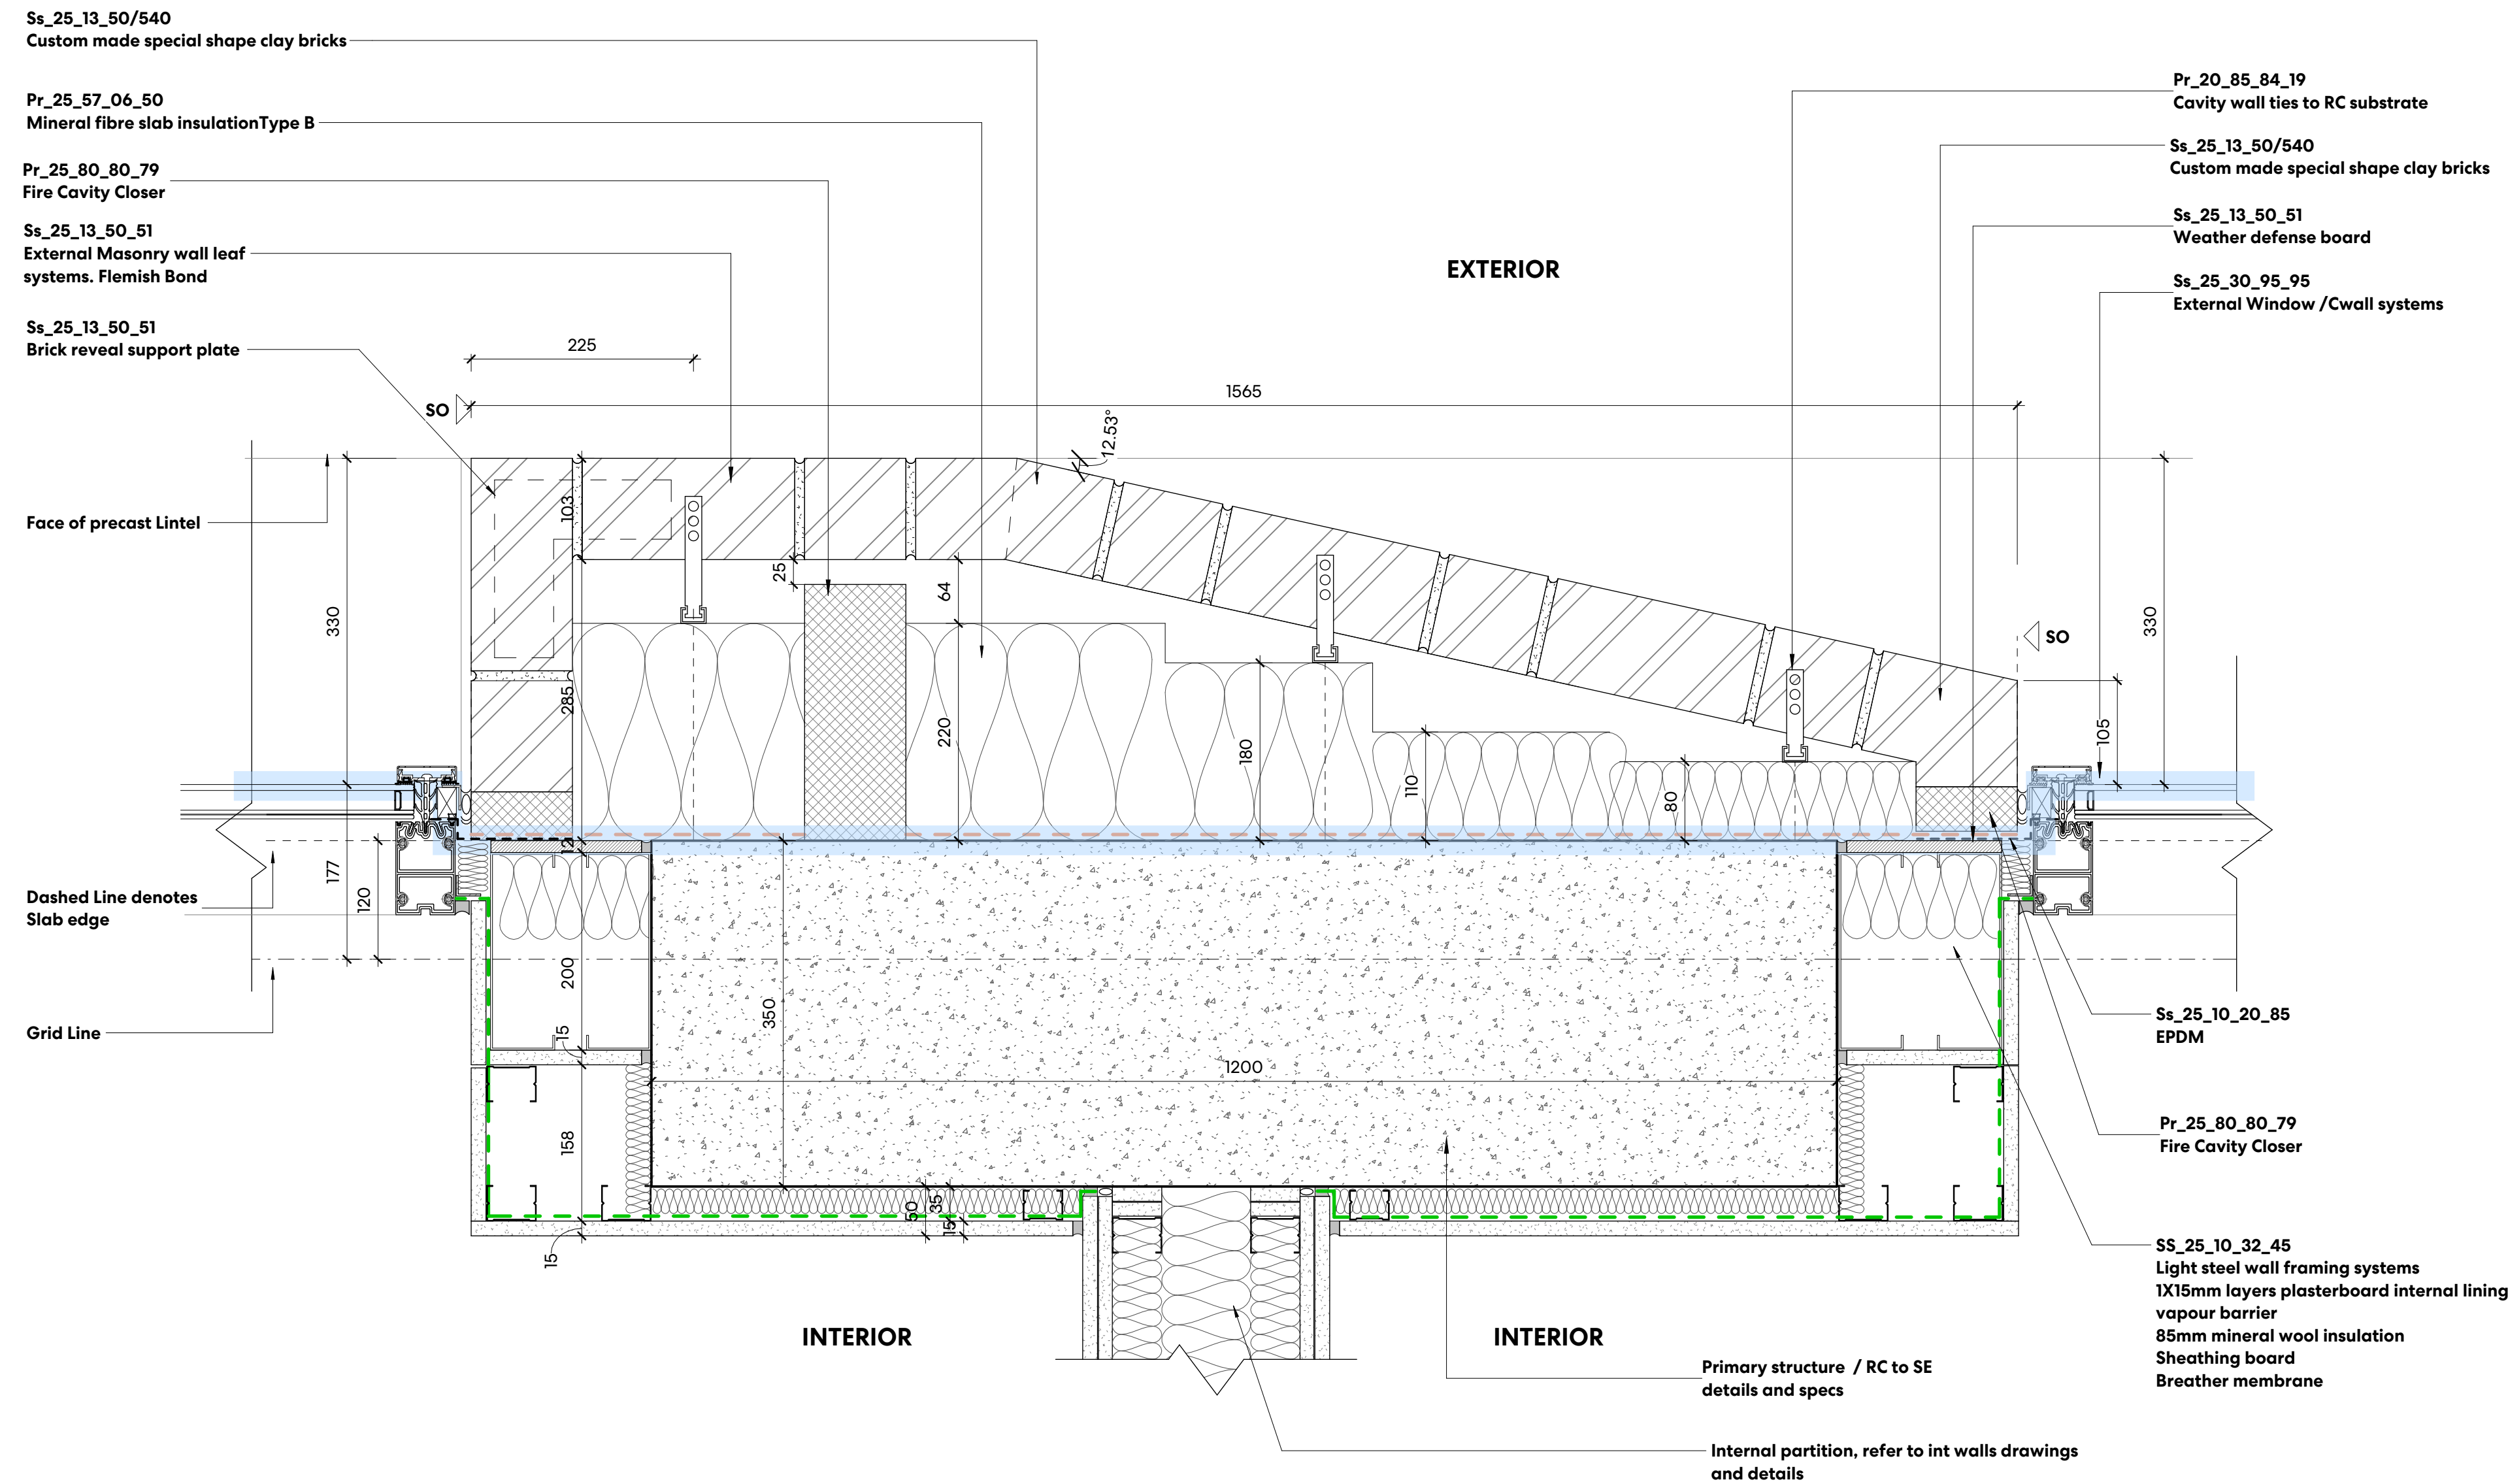
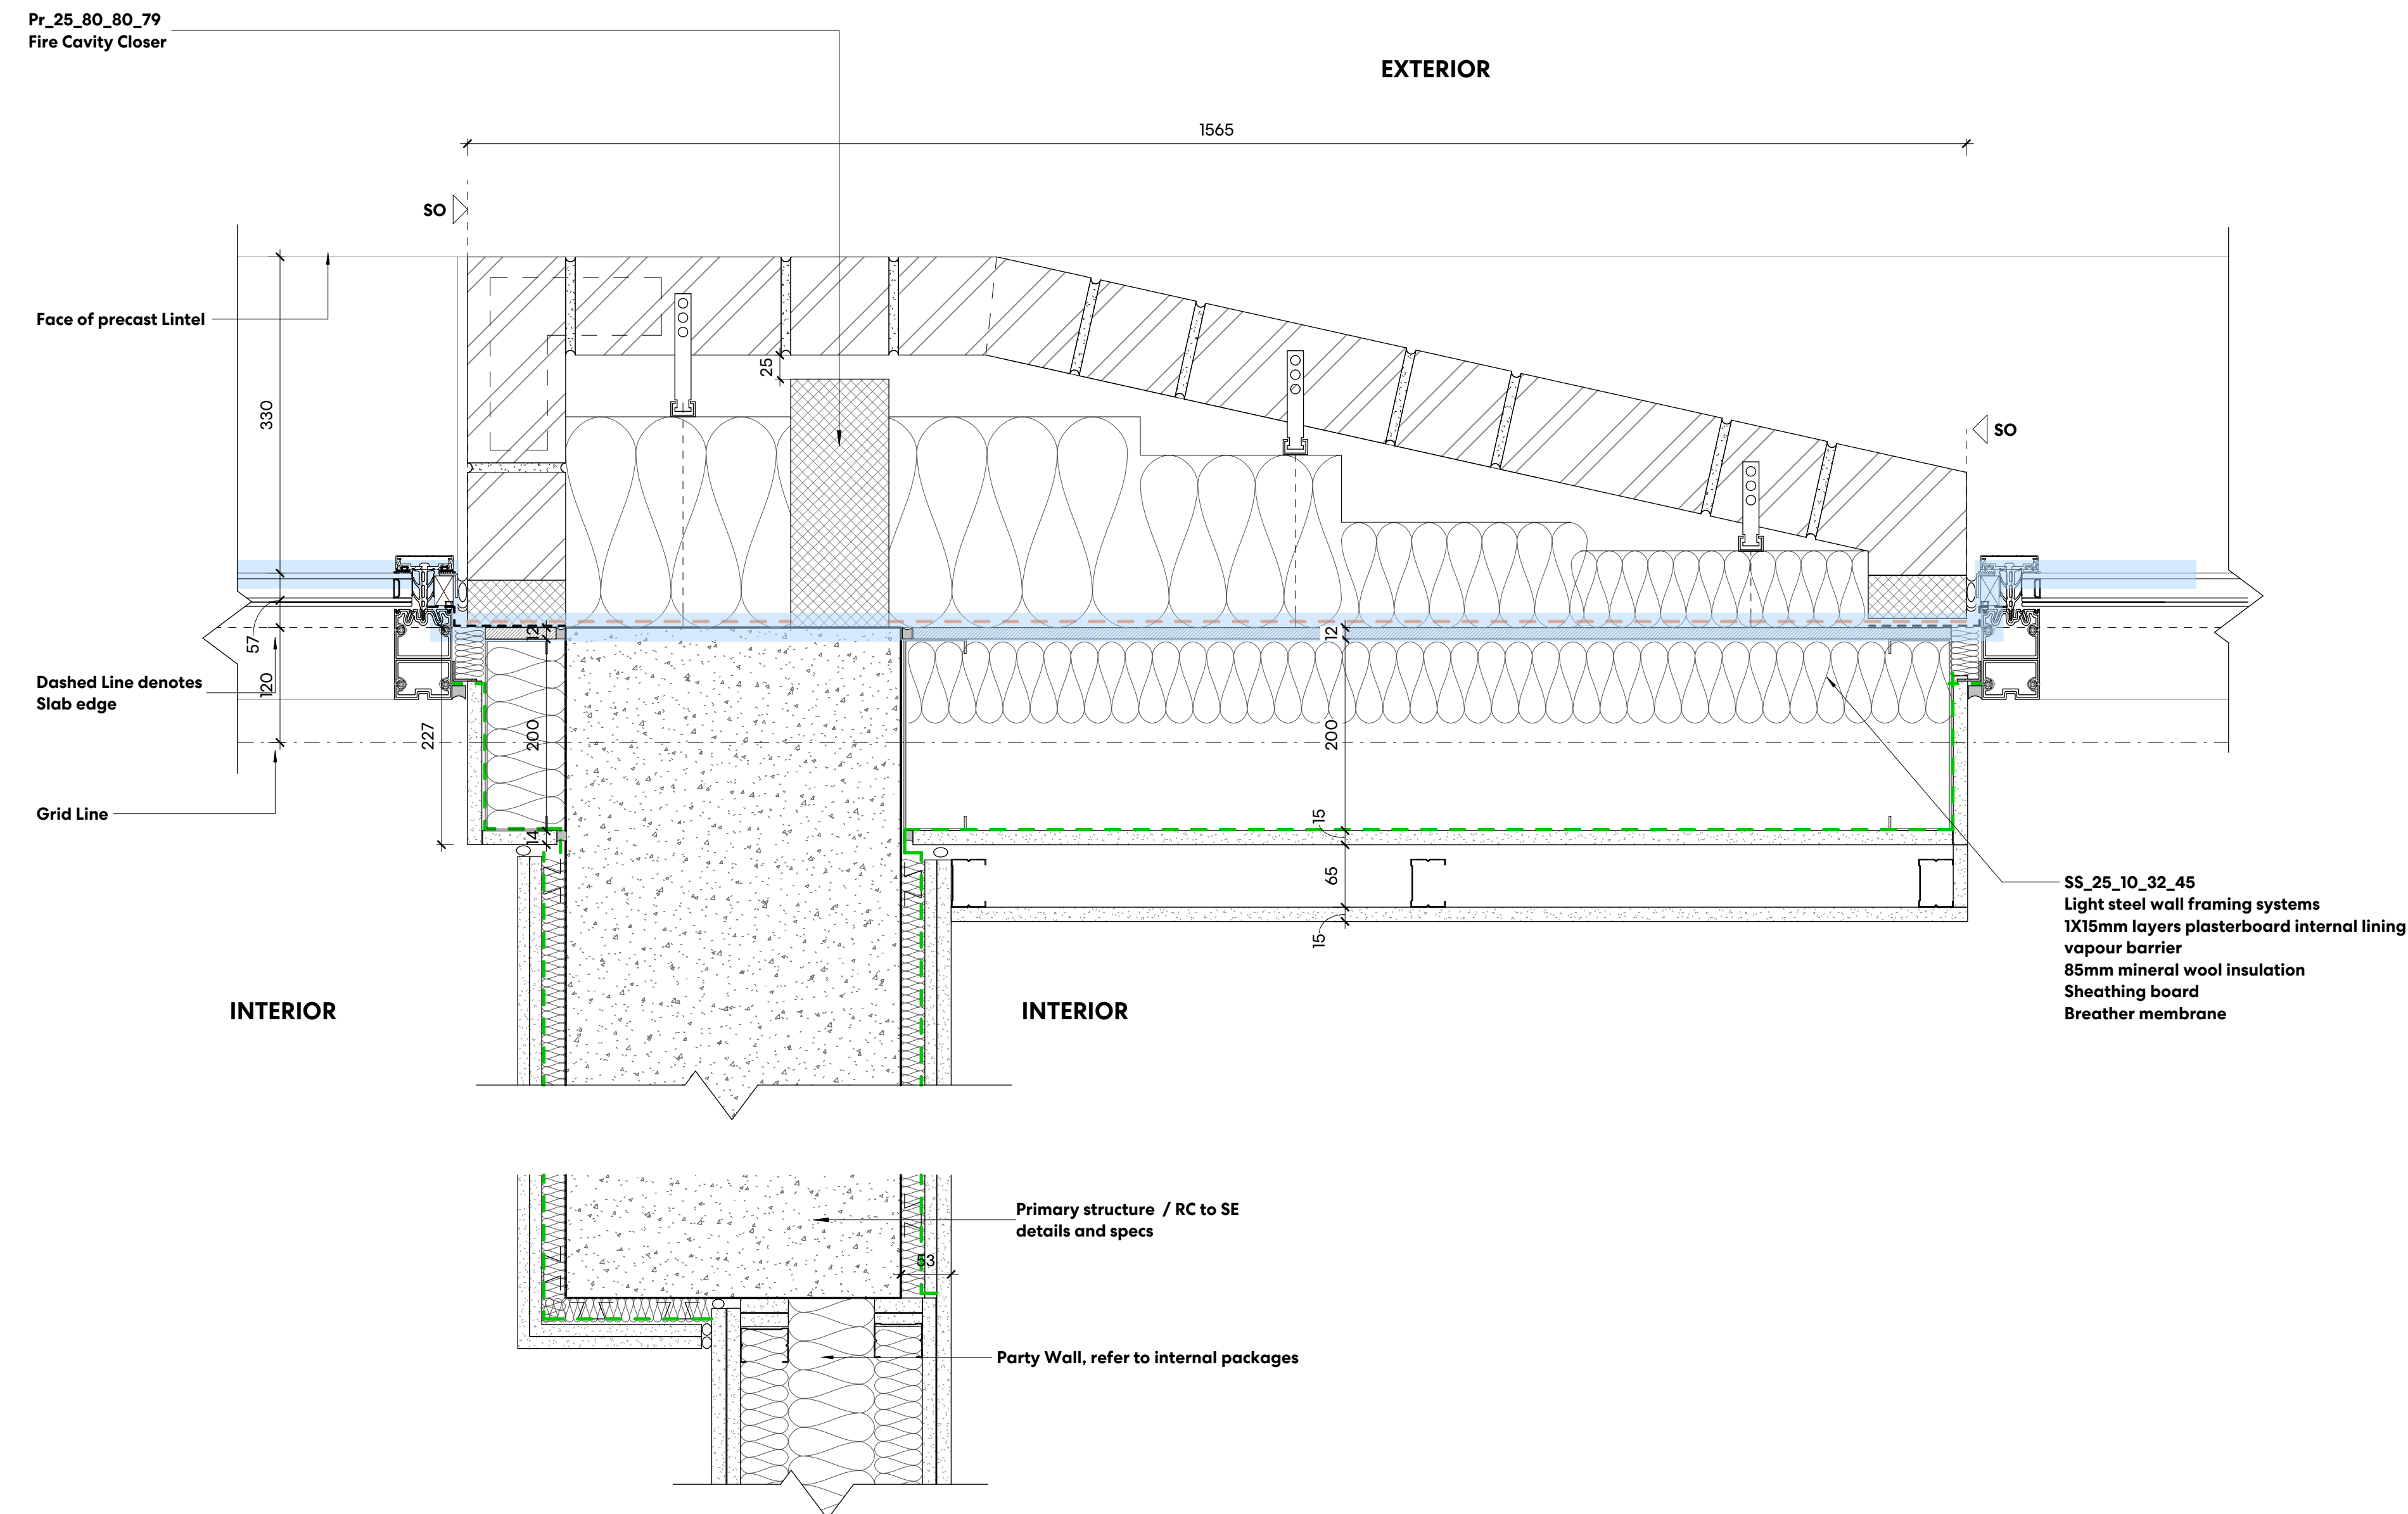
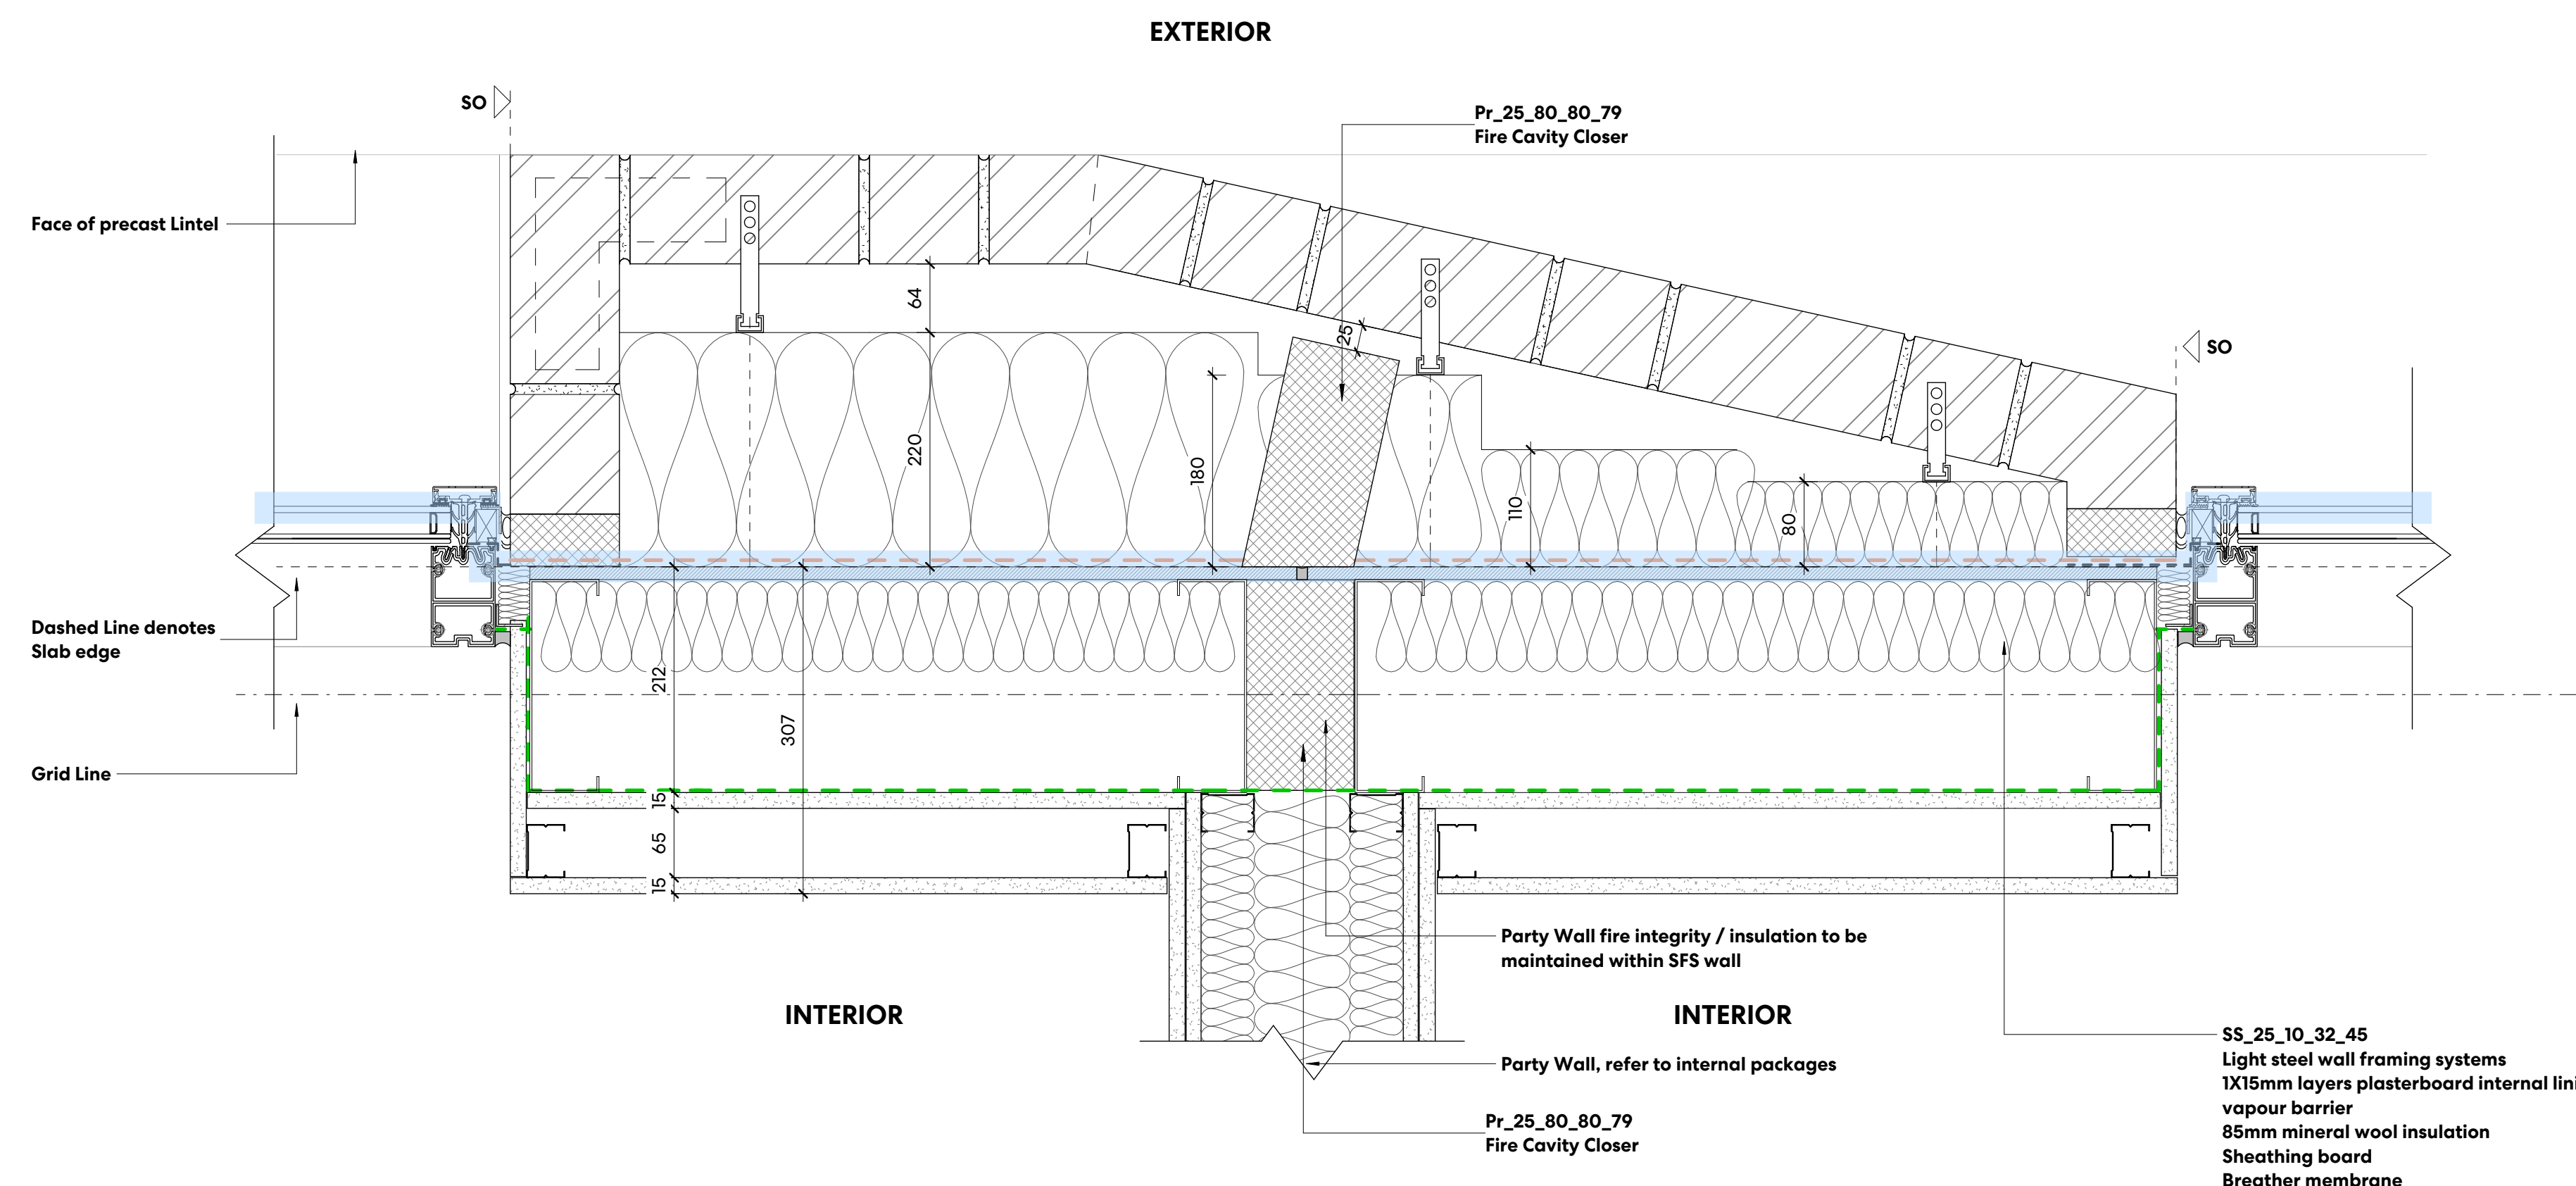
CDE STATUS CODE REVISION

S3 **P01**

Copyright © 2024 Perkins+Will

500mm
200
100
0mm

Scale 1:5

**1 C2 - TYP BRICK PIER CONDITION A**
1:5**3 C2 - TYP BRICK PIER CONDITION C**
1:5**2 C2-TYP BRICK PIER CONDITION B**
1:5