



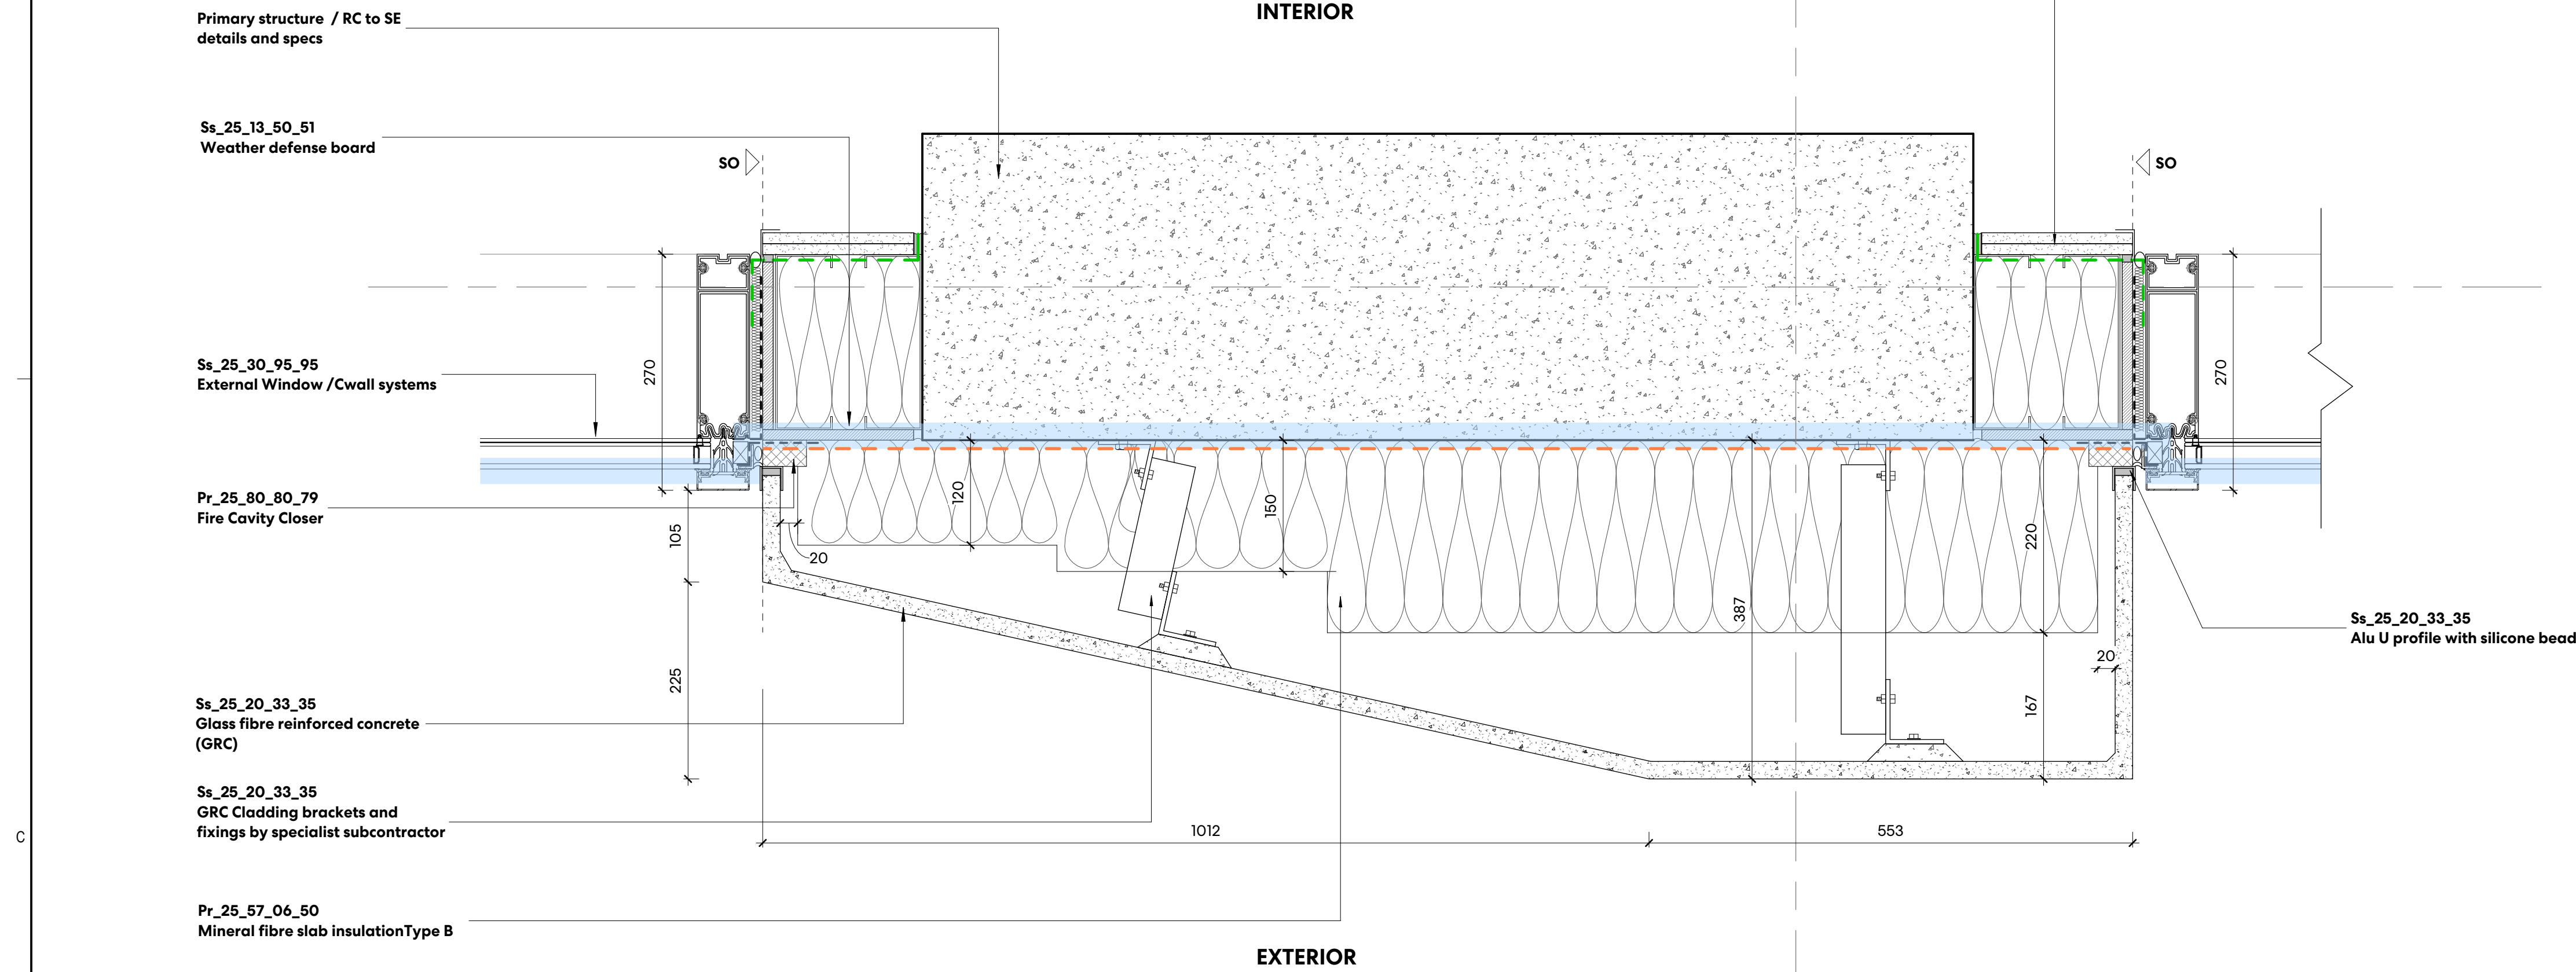

1 TYP GROUND FLOOR LEVEL PIER IN GRC
1:5

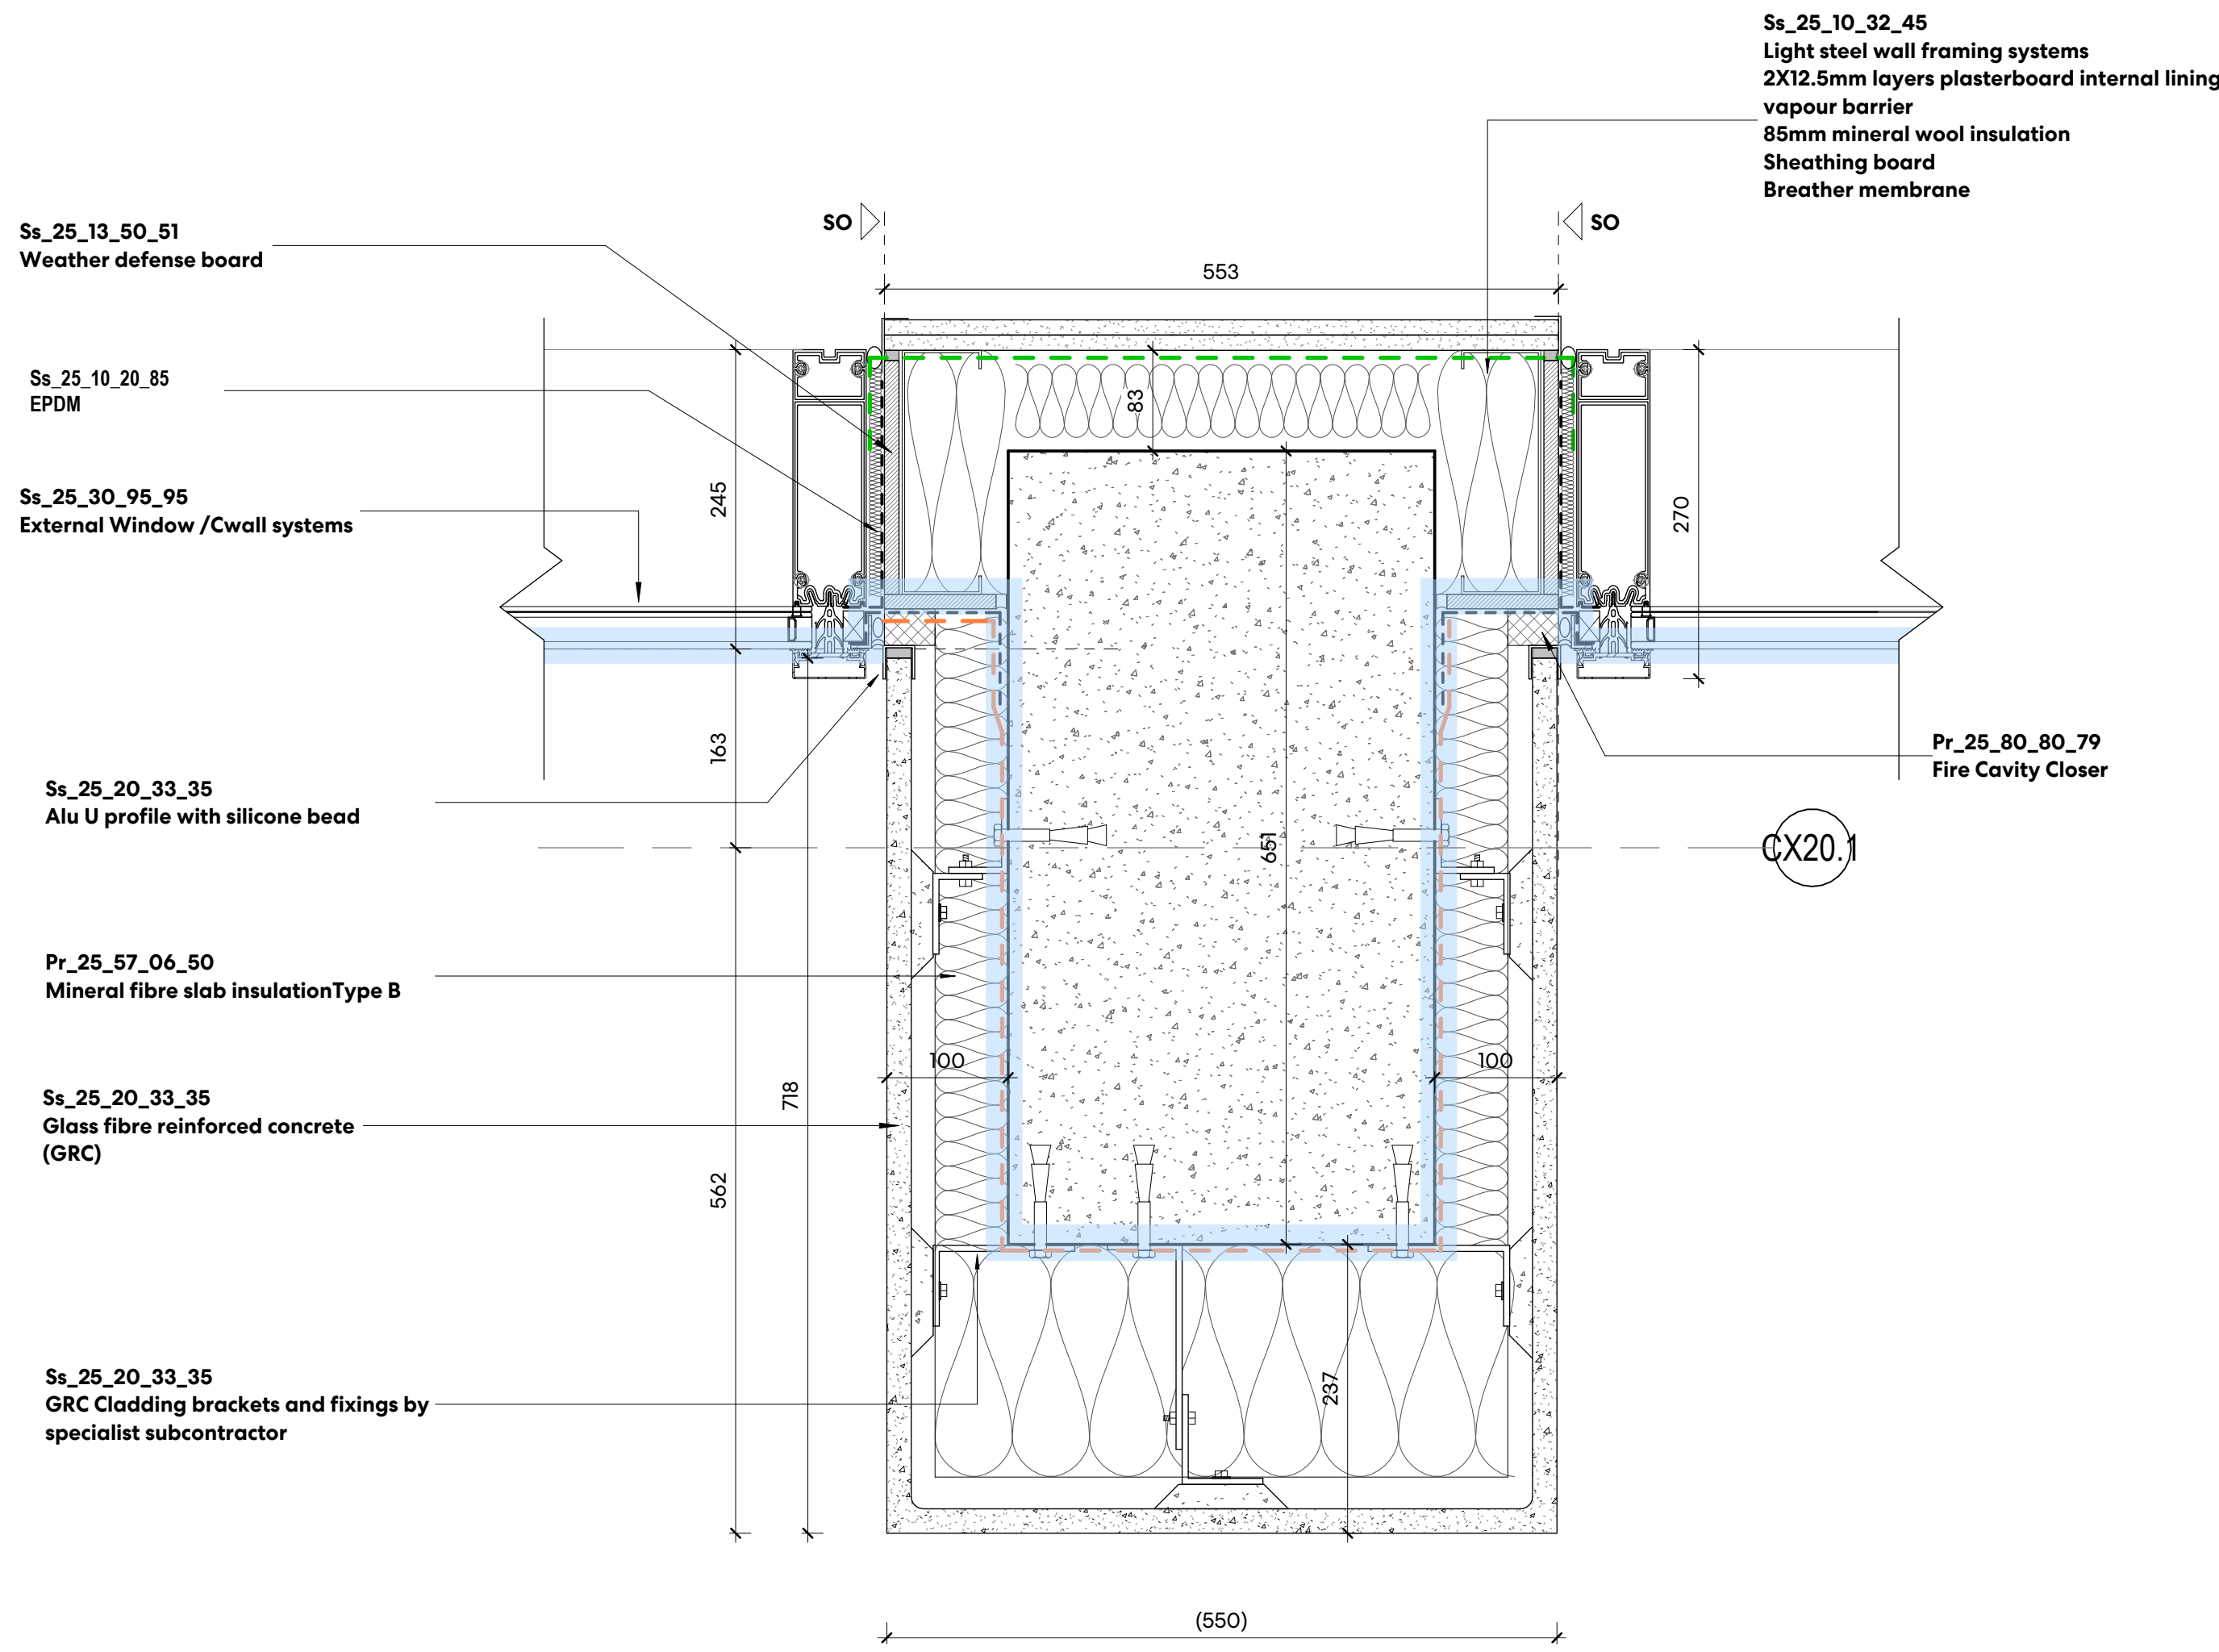

2 TYP GFL(SOUTH) PIER IN GRC
1:5

Drawing indicates design intent only.

All information, areas, dimensions and datum levels are subject to detailed survey, detailed design and investigative work.

Do not scale from the drawing.

This drawing is the property of Perkins&Will UK Ltd. No disclosure or copy of it may be made without the written permission of Perkins&Will UK Ltd.

AIR TIGHTNESS / MEMBRANES KEY	
	Air Tightness Line
	VCL-Vapour Control Layer
	Breather membrane
	EPDM / Air sealing tape
	Waterproofing membrane

STAGE 4

PROJECT

TRIBECA
Reef Group
Plot C - The Assembly
and Connector

KEYPLAN

ISSUE CHART

POI	Stage 4 Issue - Tender	28/03/24
DATE	DATE	DATE
07/11/22		
322596		
1:5@A0		
ALG		
DS		
PD		
CDE STATUS		

STAGE 04 -TENDER

TITLE

**C2-TYPICAL GRC
PIERS-PLAN
CONDITION**

SHEET NUMBER

TRI- PWA C2 ZZ- DR- A 23205

PROJECT | AUTHOR | CHECKED | LEVEL | TYPE | SCALE | REVISION

CDE STATUS CODE REVISION

S3 **P01**