

Drawing indicates design intent only.

All information, areas, dimensions and datum levels are subject to detailed survey, detailed design and investigative work.

Do not scale from the drawing.

This drawing is the property of Perkins&Will UK Ltd. No disclosure or copy of it may be made without the written permission of Perkins&Will UK Ltd.

AIR TIGHTNESS / MEMBRANES KEY


- Air Tightness Line
- - - VCL-Vapour Control Layer
- - - Breather membrane
- - - EPDM / Air sealing tape
- - - Waterproofing membrane

STAGE 4

PROJECT

TRIBECA
Reef Group
Plot C - The Assembly
and Connector

KEYPLAN

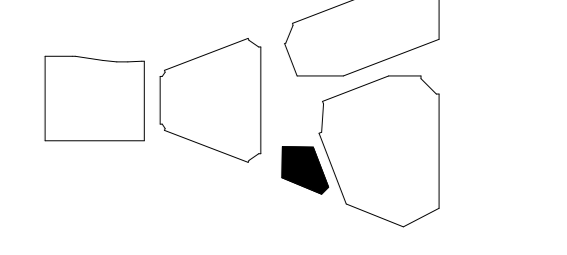

ISSUE CHART

POI	Stage 4 Issue - Tender	26/04/24
POI	Stage 4 Issue - Tender	26/04/24
DATE	DATE	DATE
Date	02/02/24	
Job Number	322596	
Scale	1:5@A0	
Drawn	PK	
Checked	DS	
Approved	PD	
	CDE STATUS	

STAGE 04 - TENDER

TITLE
**C4 - EXTERNAL
WALL DETAILS -
TYPICAL BRICK +
CORTEN DETAILS**

SHEET NUMBER

TRI PWA C4 ZZ DR A 44003

PROJECT | AUTHOR | CHECKED | LEVEL | TYPE | SCALE | DATE


CDE STATUS CODE REVISION

S3 **P02**

Copyright © 2024 Perkins+Will


500mm
200
100
0mm
Scale 1:5

C4X4

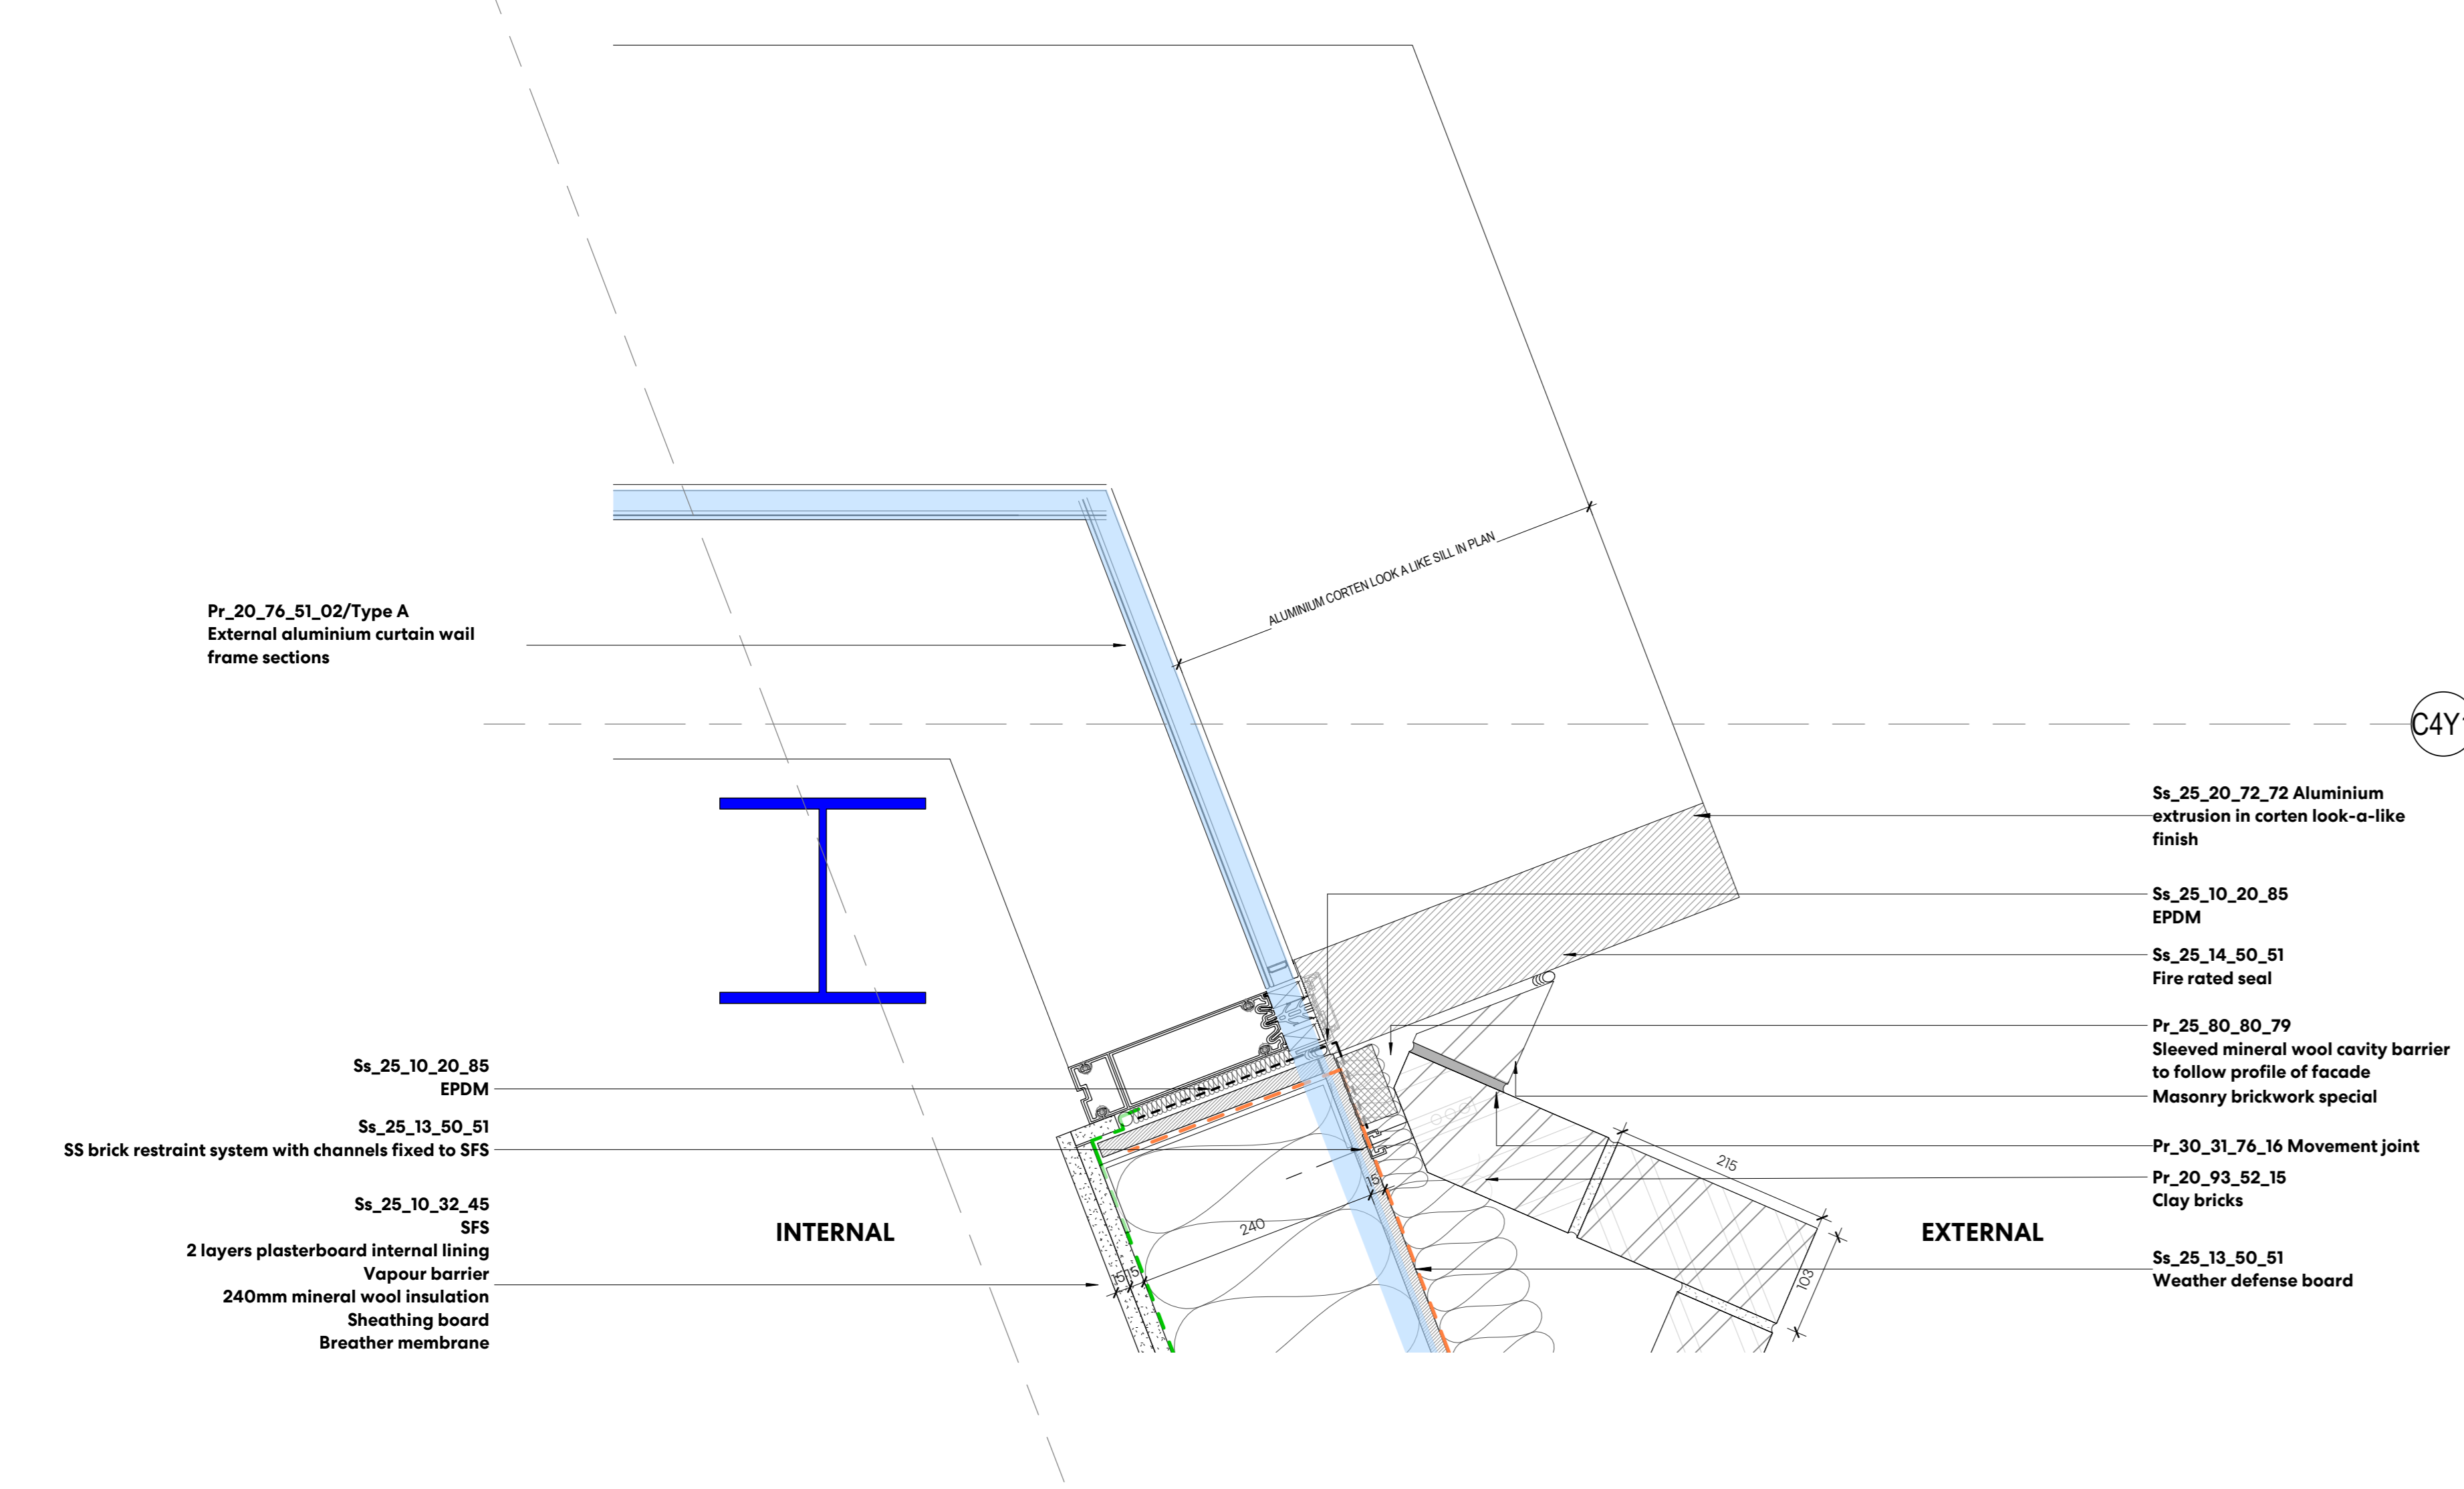


1 C4 - TYPICAL BRICK + CURTAIN WALL
DETAIL PLAN DETAIL
1:5

C4Y1

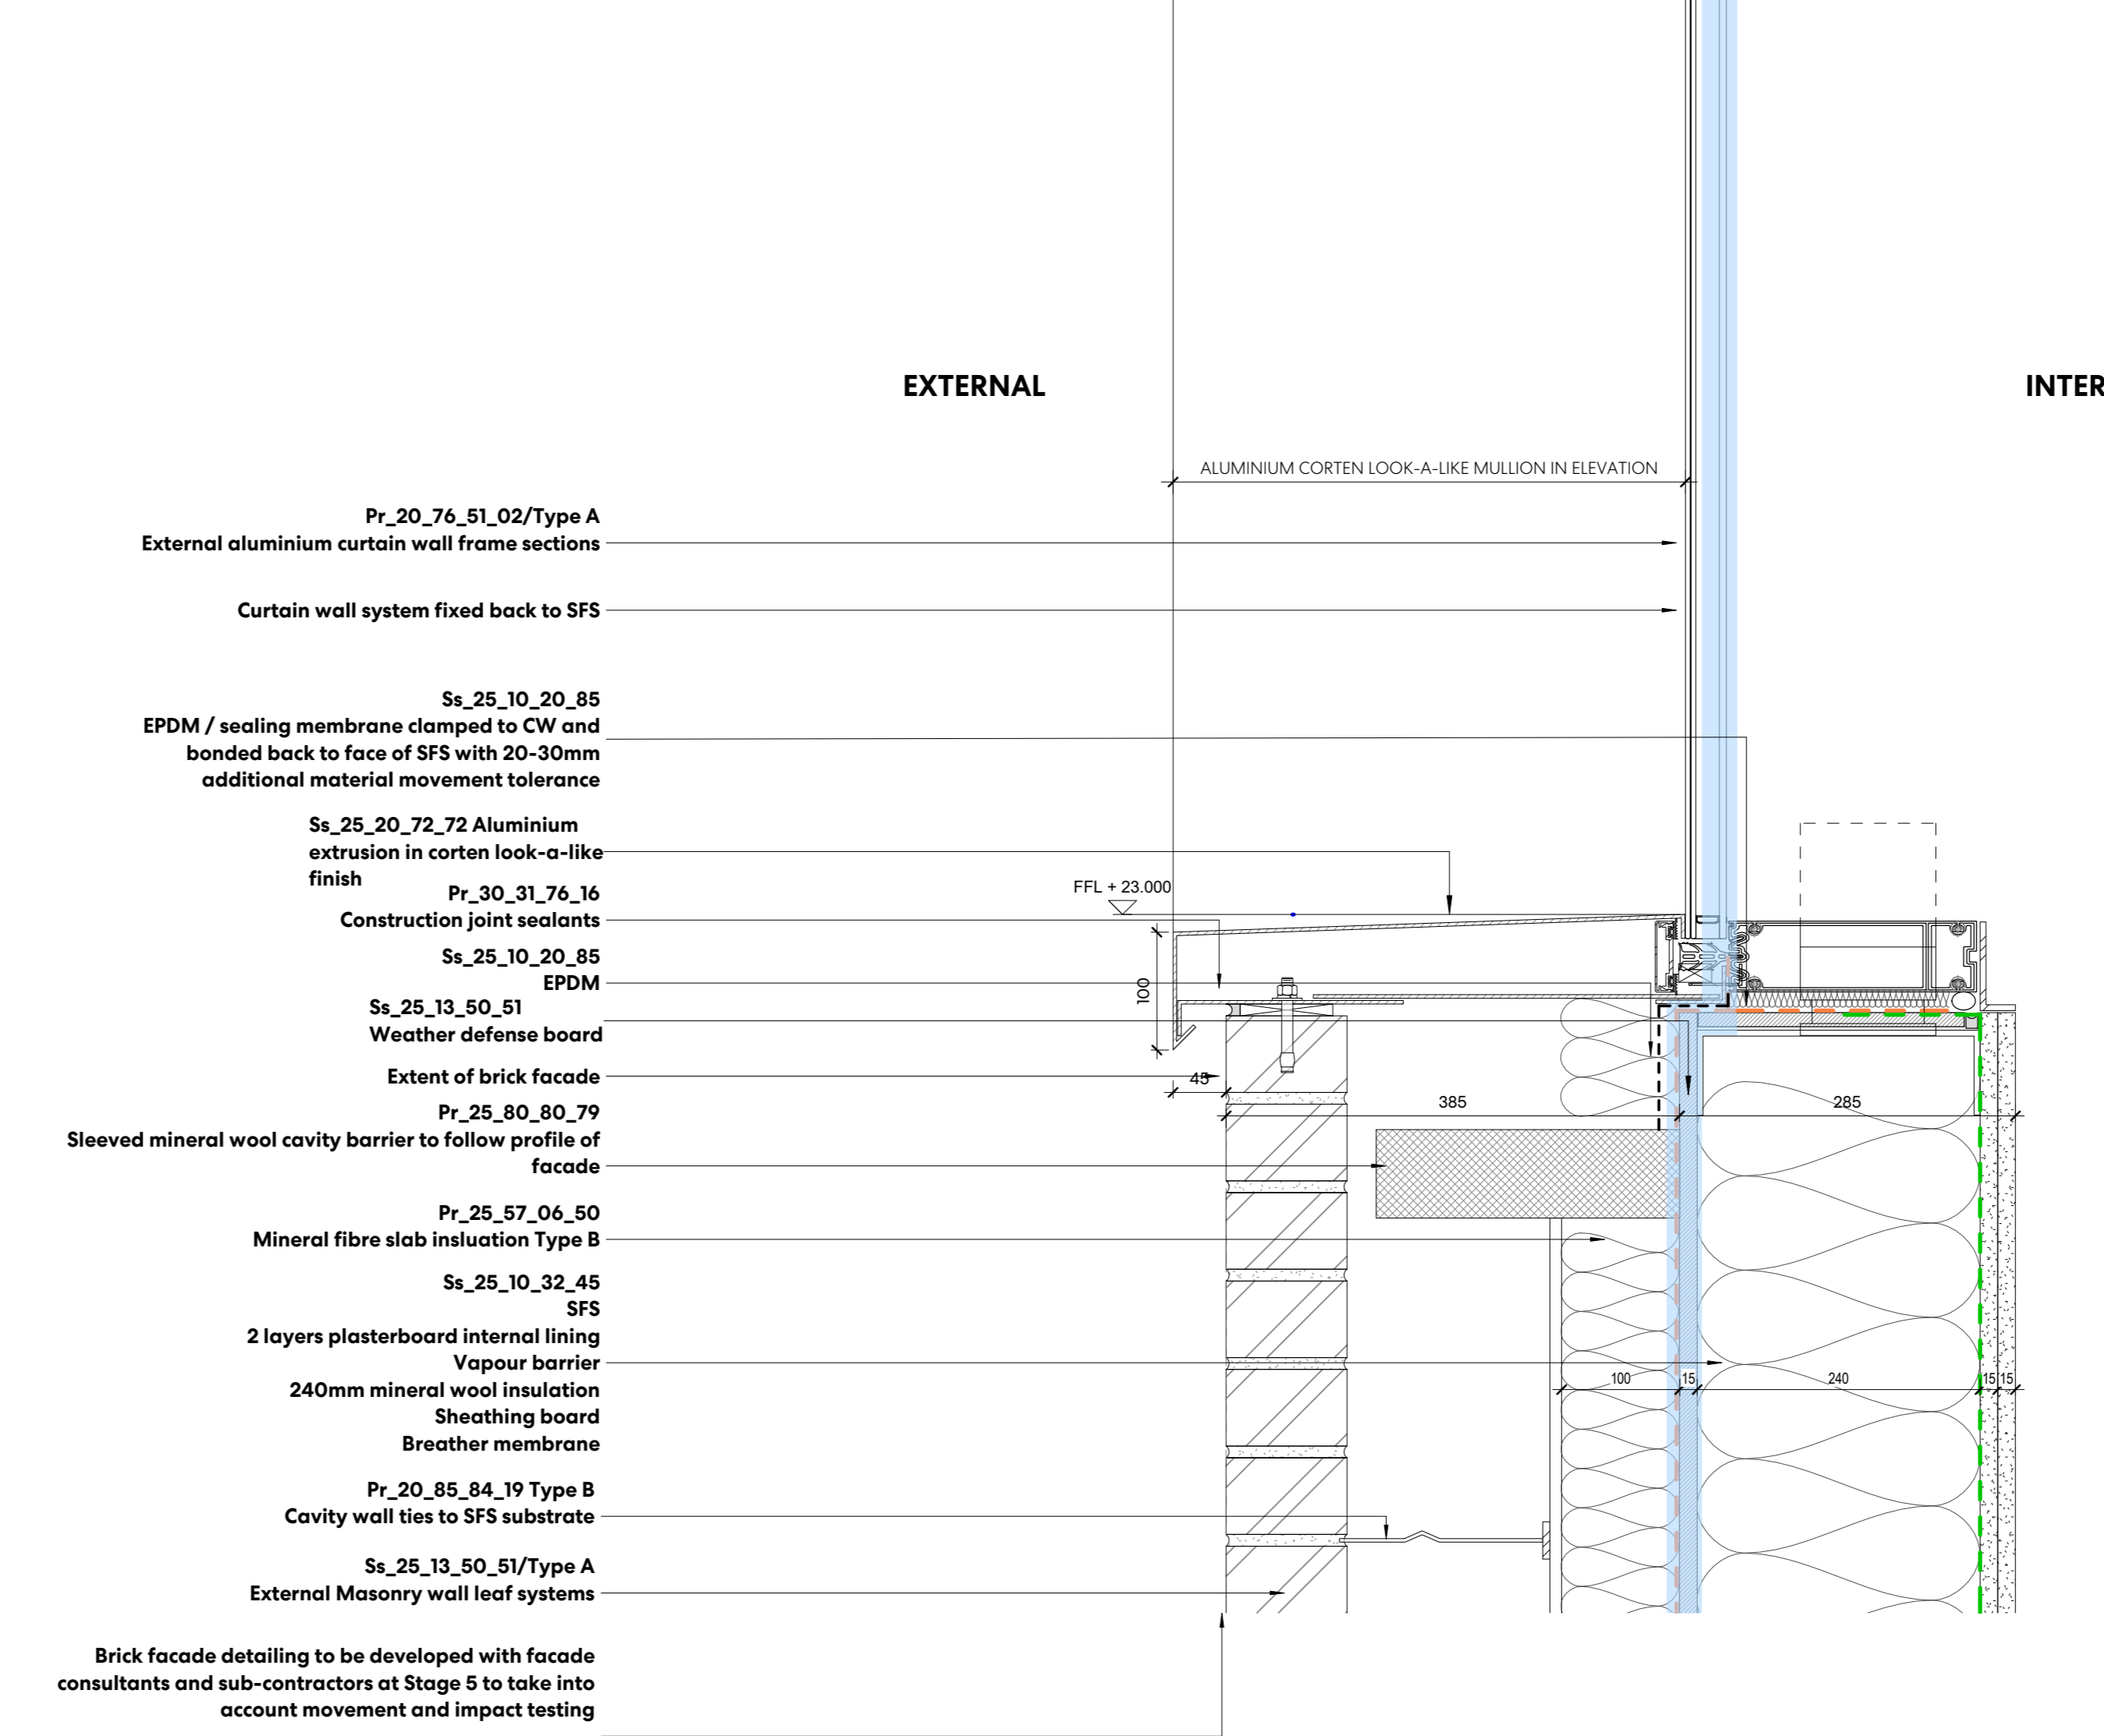


3 C4 - TYPICAL BRICK + CURTAIN WALL
DETAIL SECTION
1:5

C4Y1

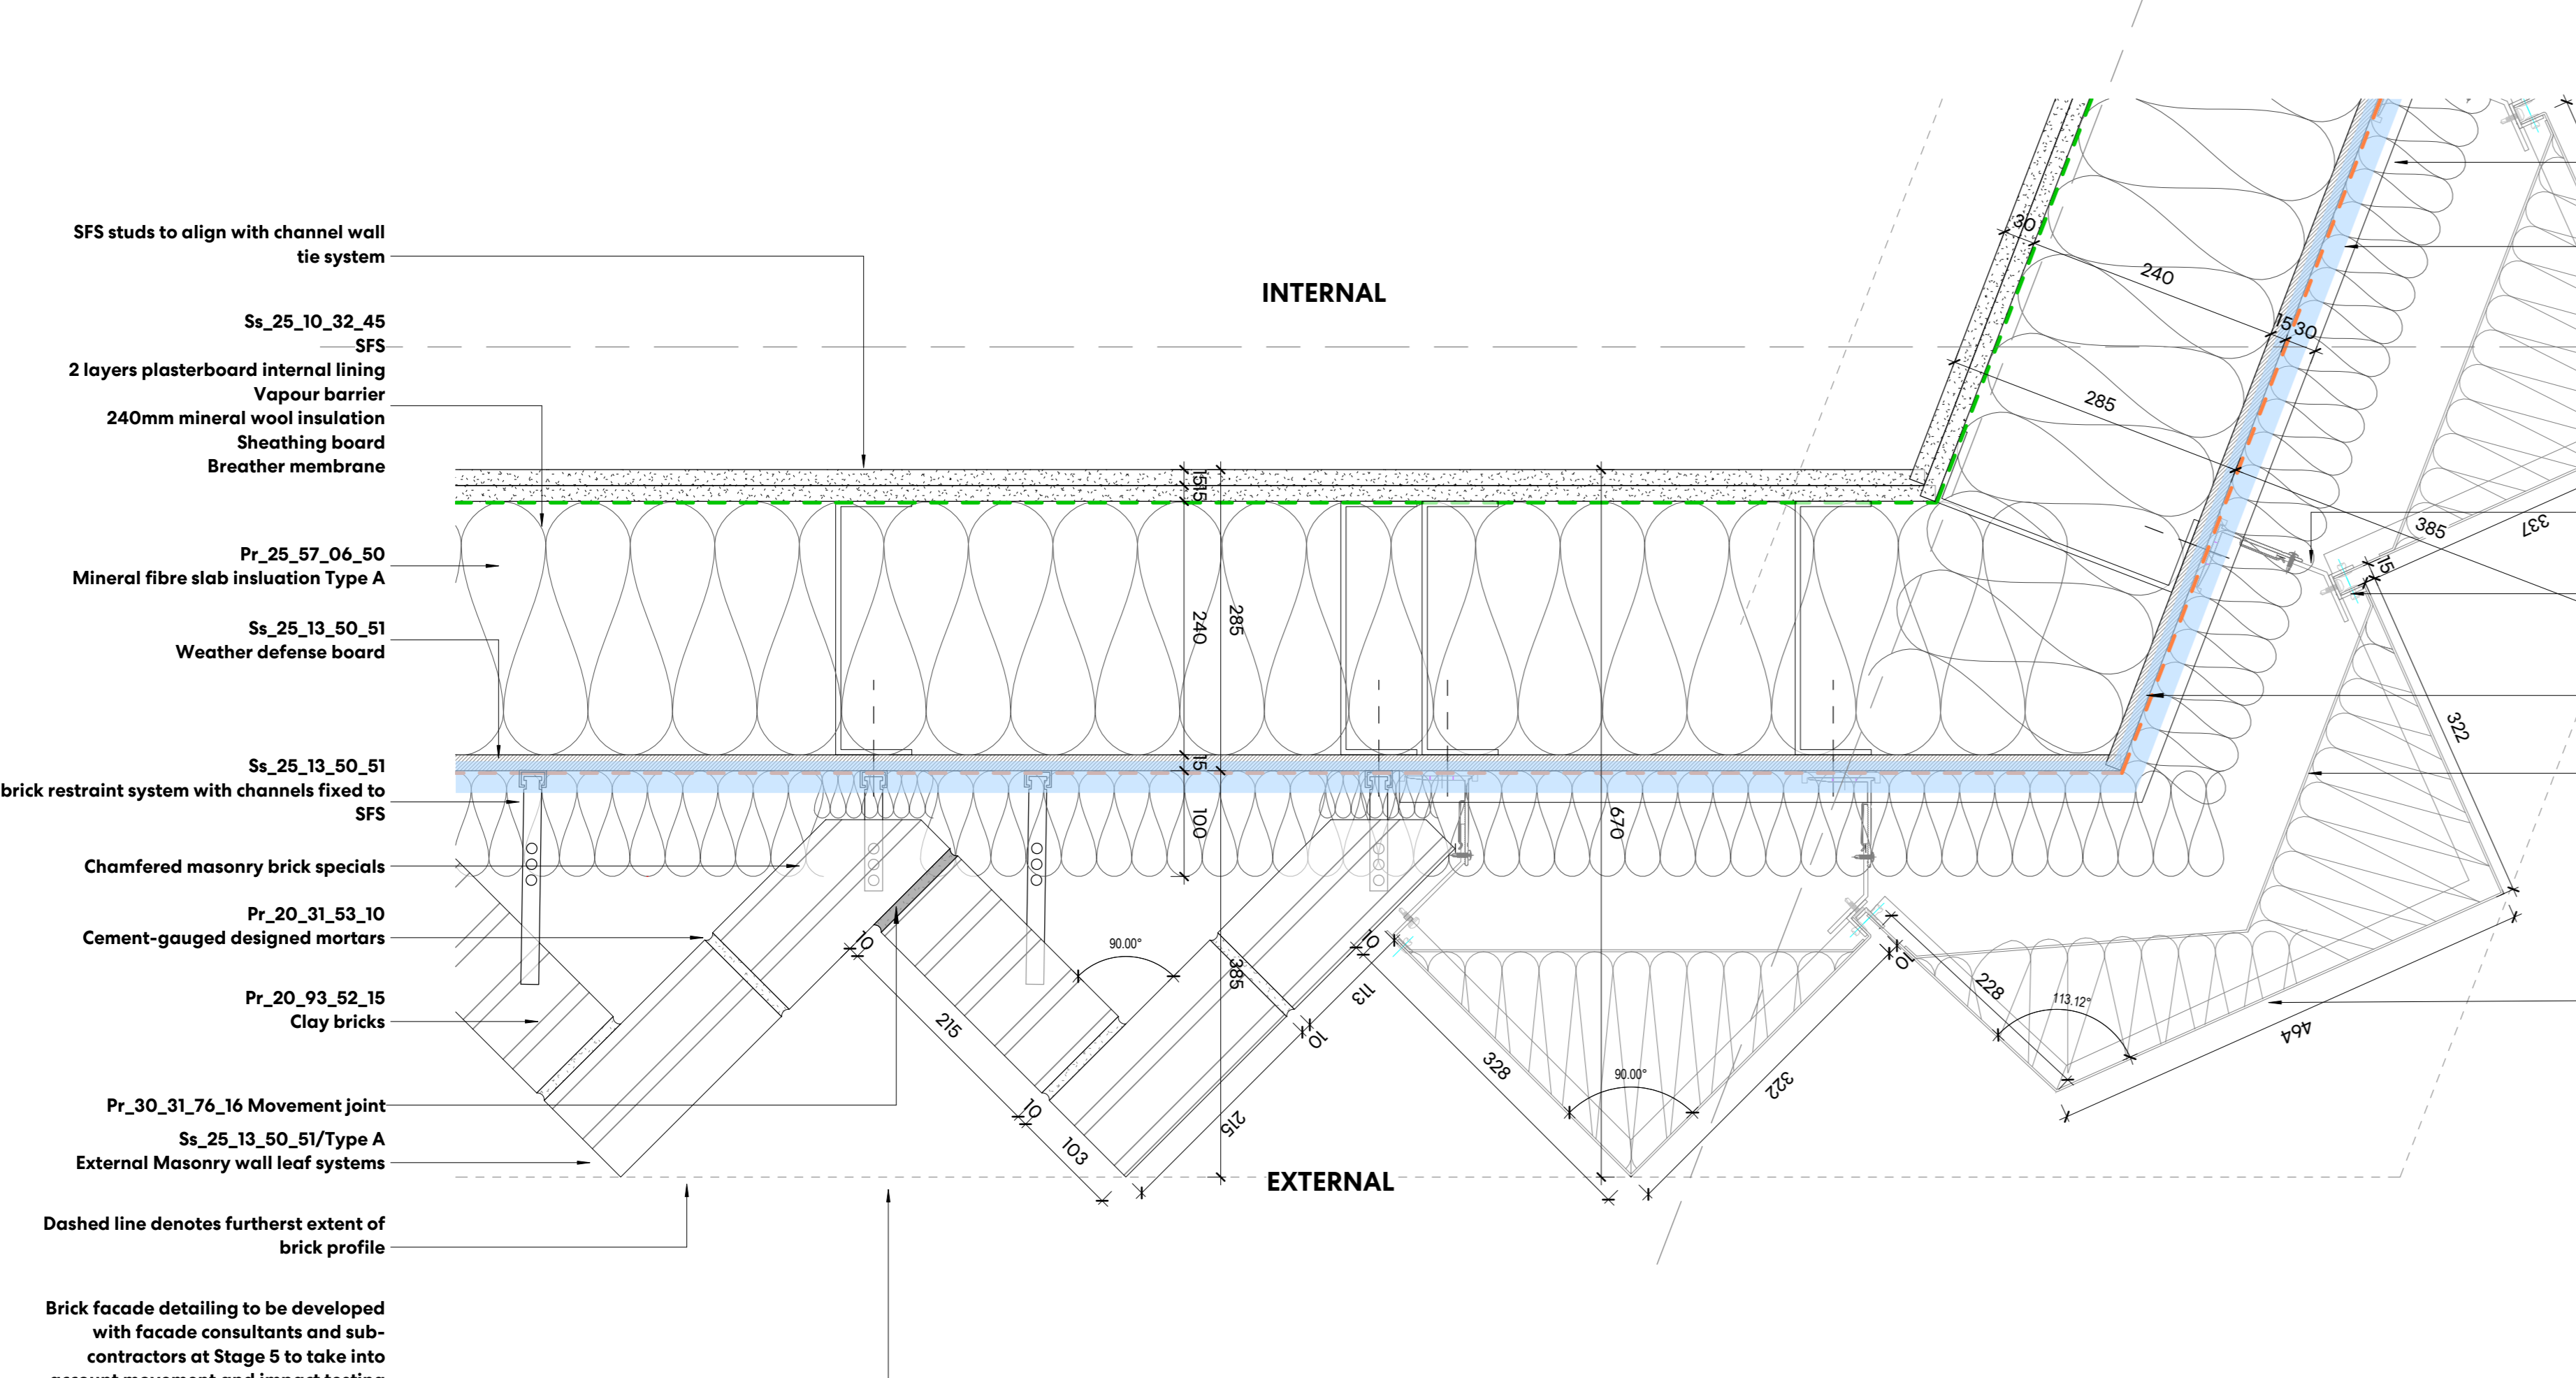

2 C4 - BRICK + CORTEN JUNCTION
1:5

C4Y1

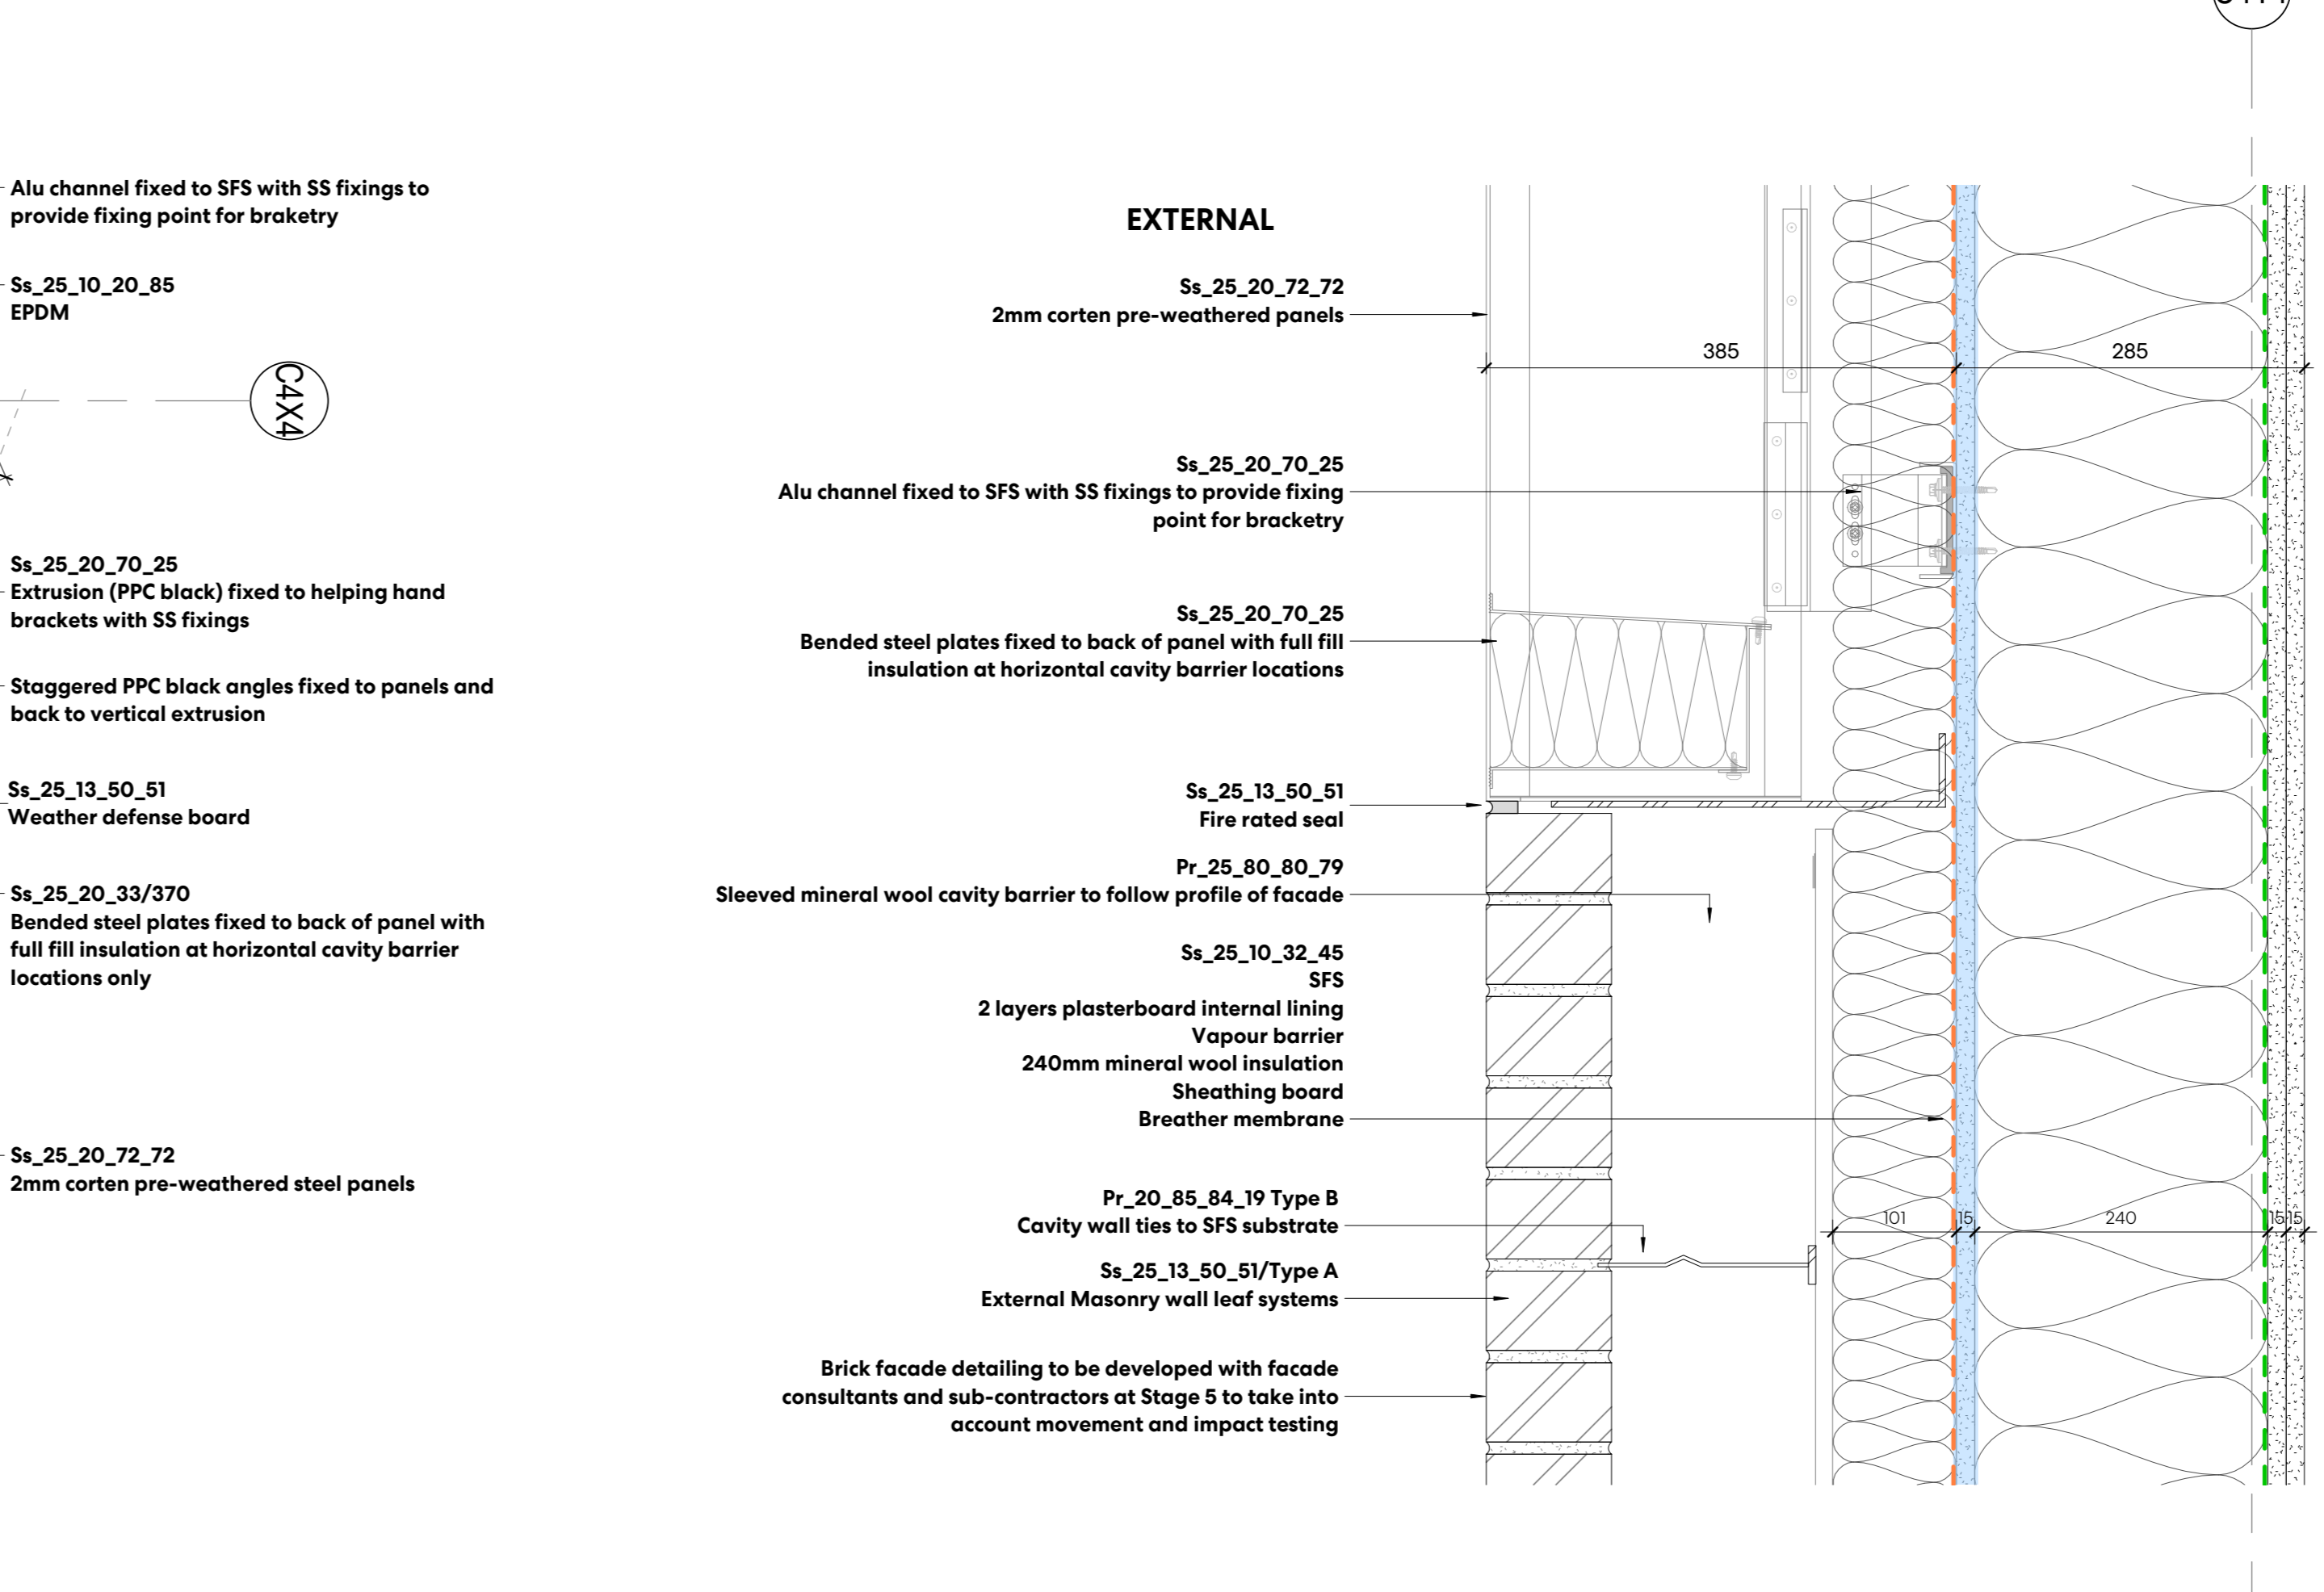

4 C4 - TYPICAL CORTEN + BRICK SECTION
1:5