

Drawing indicates design intent only.

All information, areas, dimensions and datum levels are subject to detailed survey, detailed design and investigative work.

Do not scale from the drawing.

This drawing is the property of Perkins&Will UK Ltd. No disclosure or copy of it may be made without the written permission of Perkins&Will UK Ltd.


Refer to Architectural drawing series A-32 for 1:5 detail information. Shown here:
TRI-PWA-C1-ZZ-DR-A-13201
TRI-PWA-C1-ZZ-DR-A-13203
TRI-PWA-C1-ZZ-DR-A-13209
TRI-PWA-C1-ZZ-DR-A-13209

STAGE 4

PROJECT

TRIBECA
Reef Group
Plot C - The Assembly
and Connector

KEYPLAN

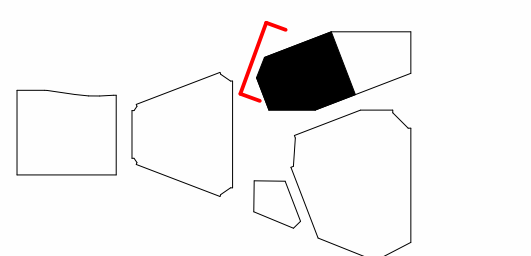

ISSUE CHART



PNL	Stage 4 Issue - Tender	15/03/24
Issue	Issue	DATE
Date	02/02/24	
Job Number	322596	
Scale	1:50@AO	
Drawn	LR	
Checked	DS	
Approved	PD	
CDE STATUS		

STAGE 04 - TENDER

TITLE
**C1 - NORTH EAST
CORNER FACADE**

SHEET NUMBER


TRI PWA C1 ZZ DR A 13001

PRODUCT | MATERIAL | SYSTEM | LEVEL | TYPE | AREA | QUANTITY


CDE STATUS CODE REVISION

S3 **PO1**


Copyright © 2024 Perkins+Will

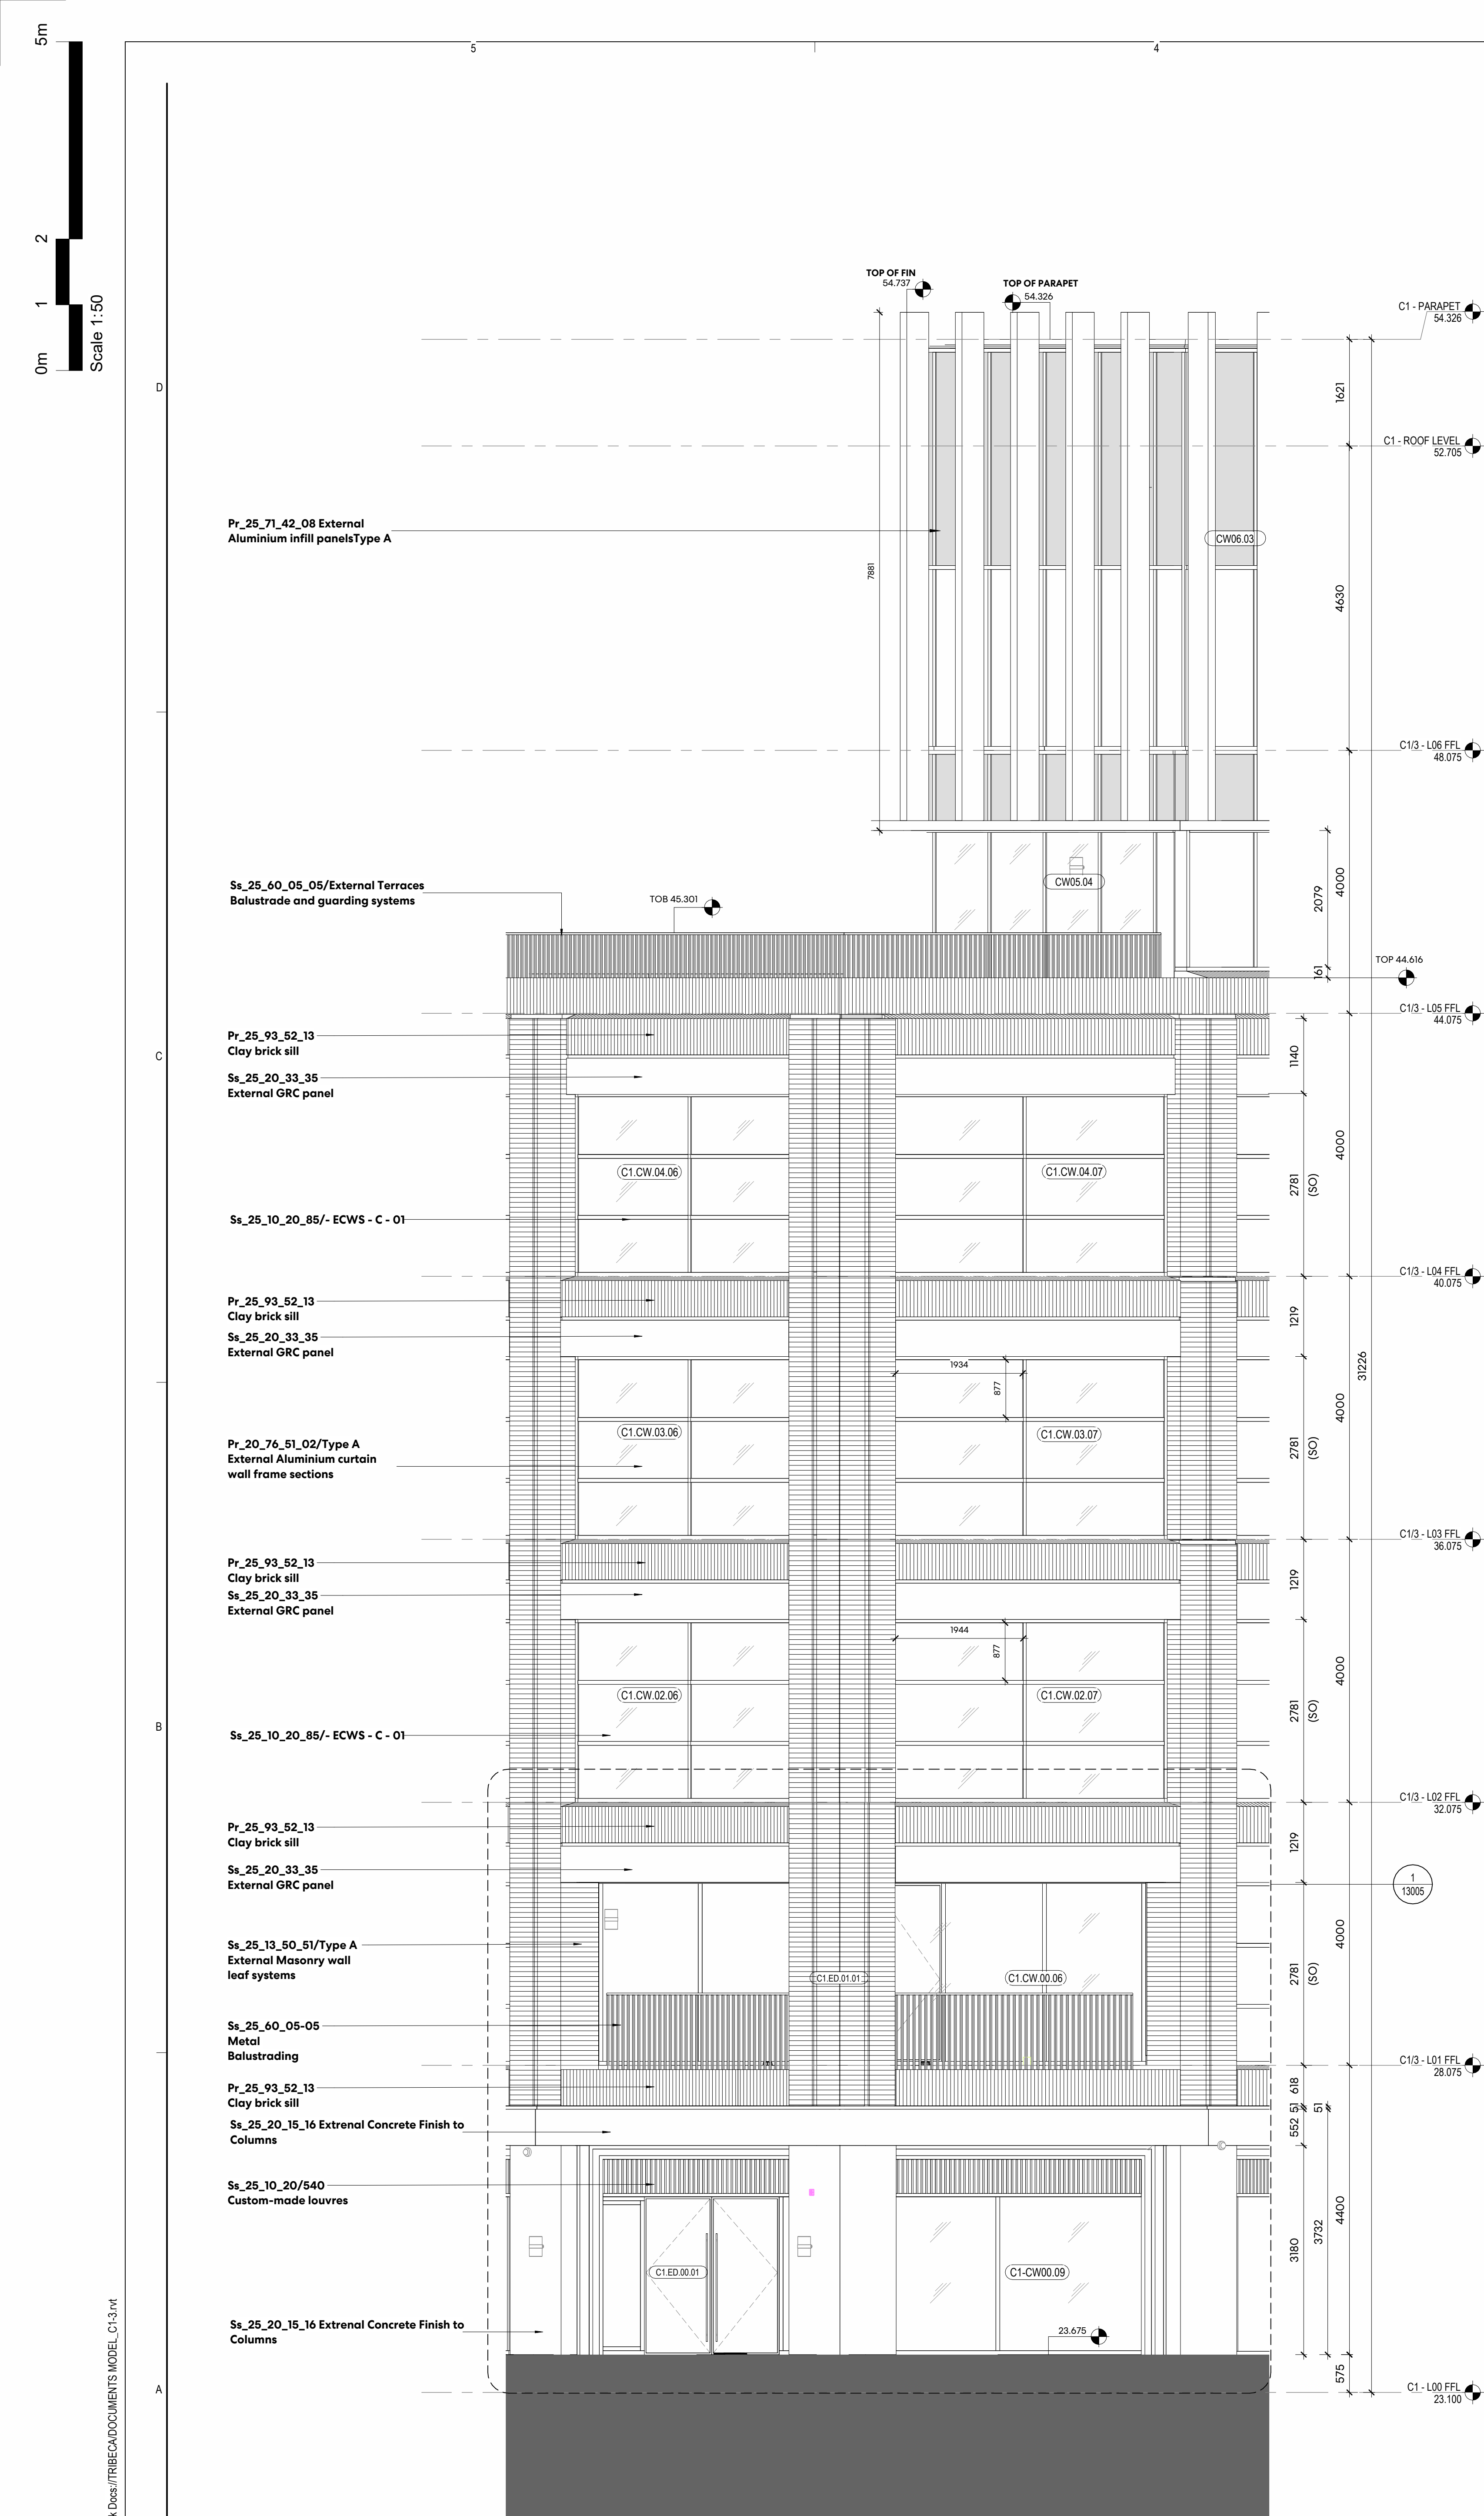

1 NORTH EAST CORNER FACADE ENLARGED ELEVATION
1 : 50

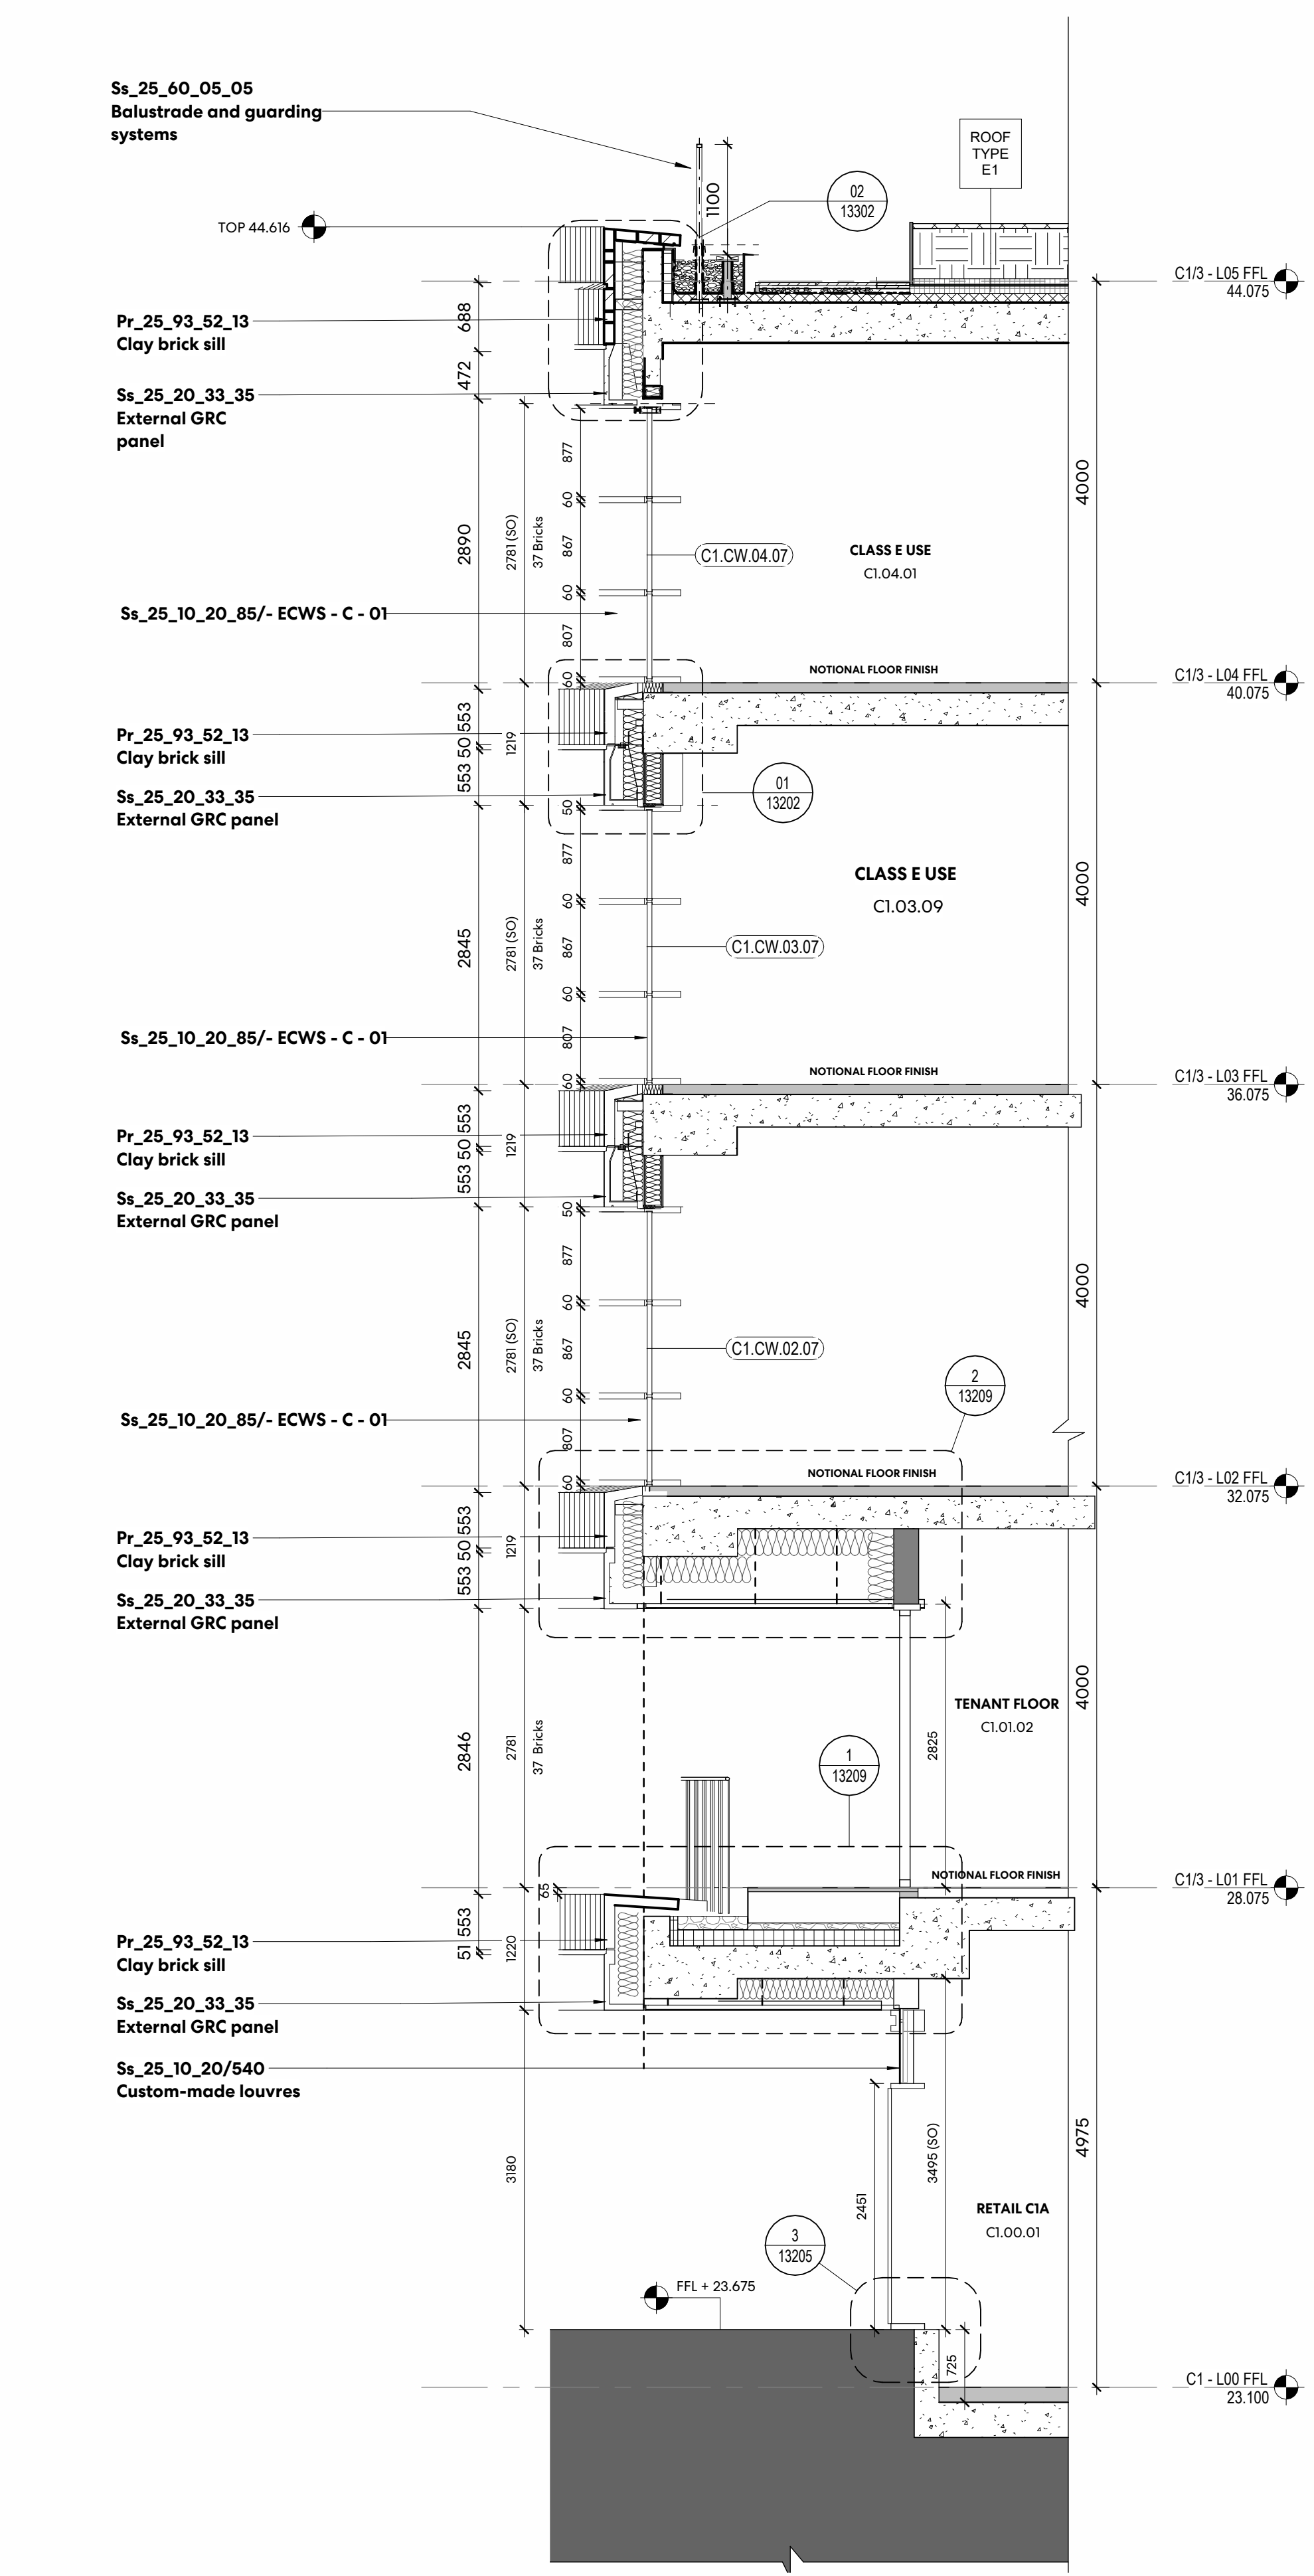

2 NORTH EAST CORNER FACADE ENLARGED SECTION THROUGH DOOR
1 : 50

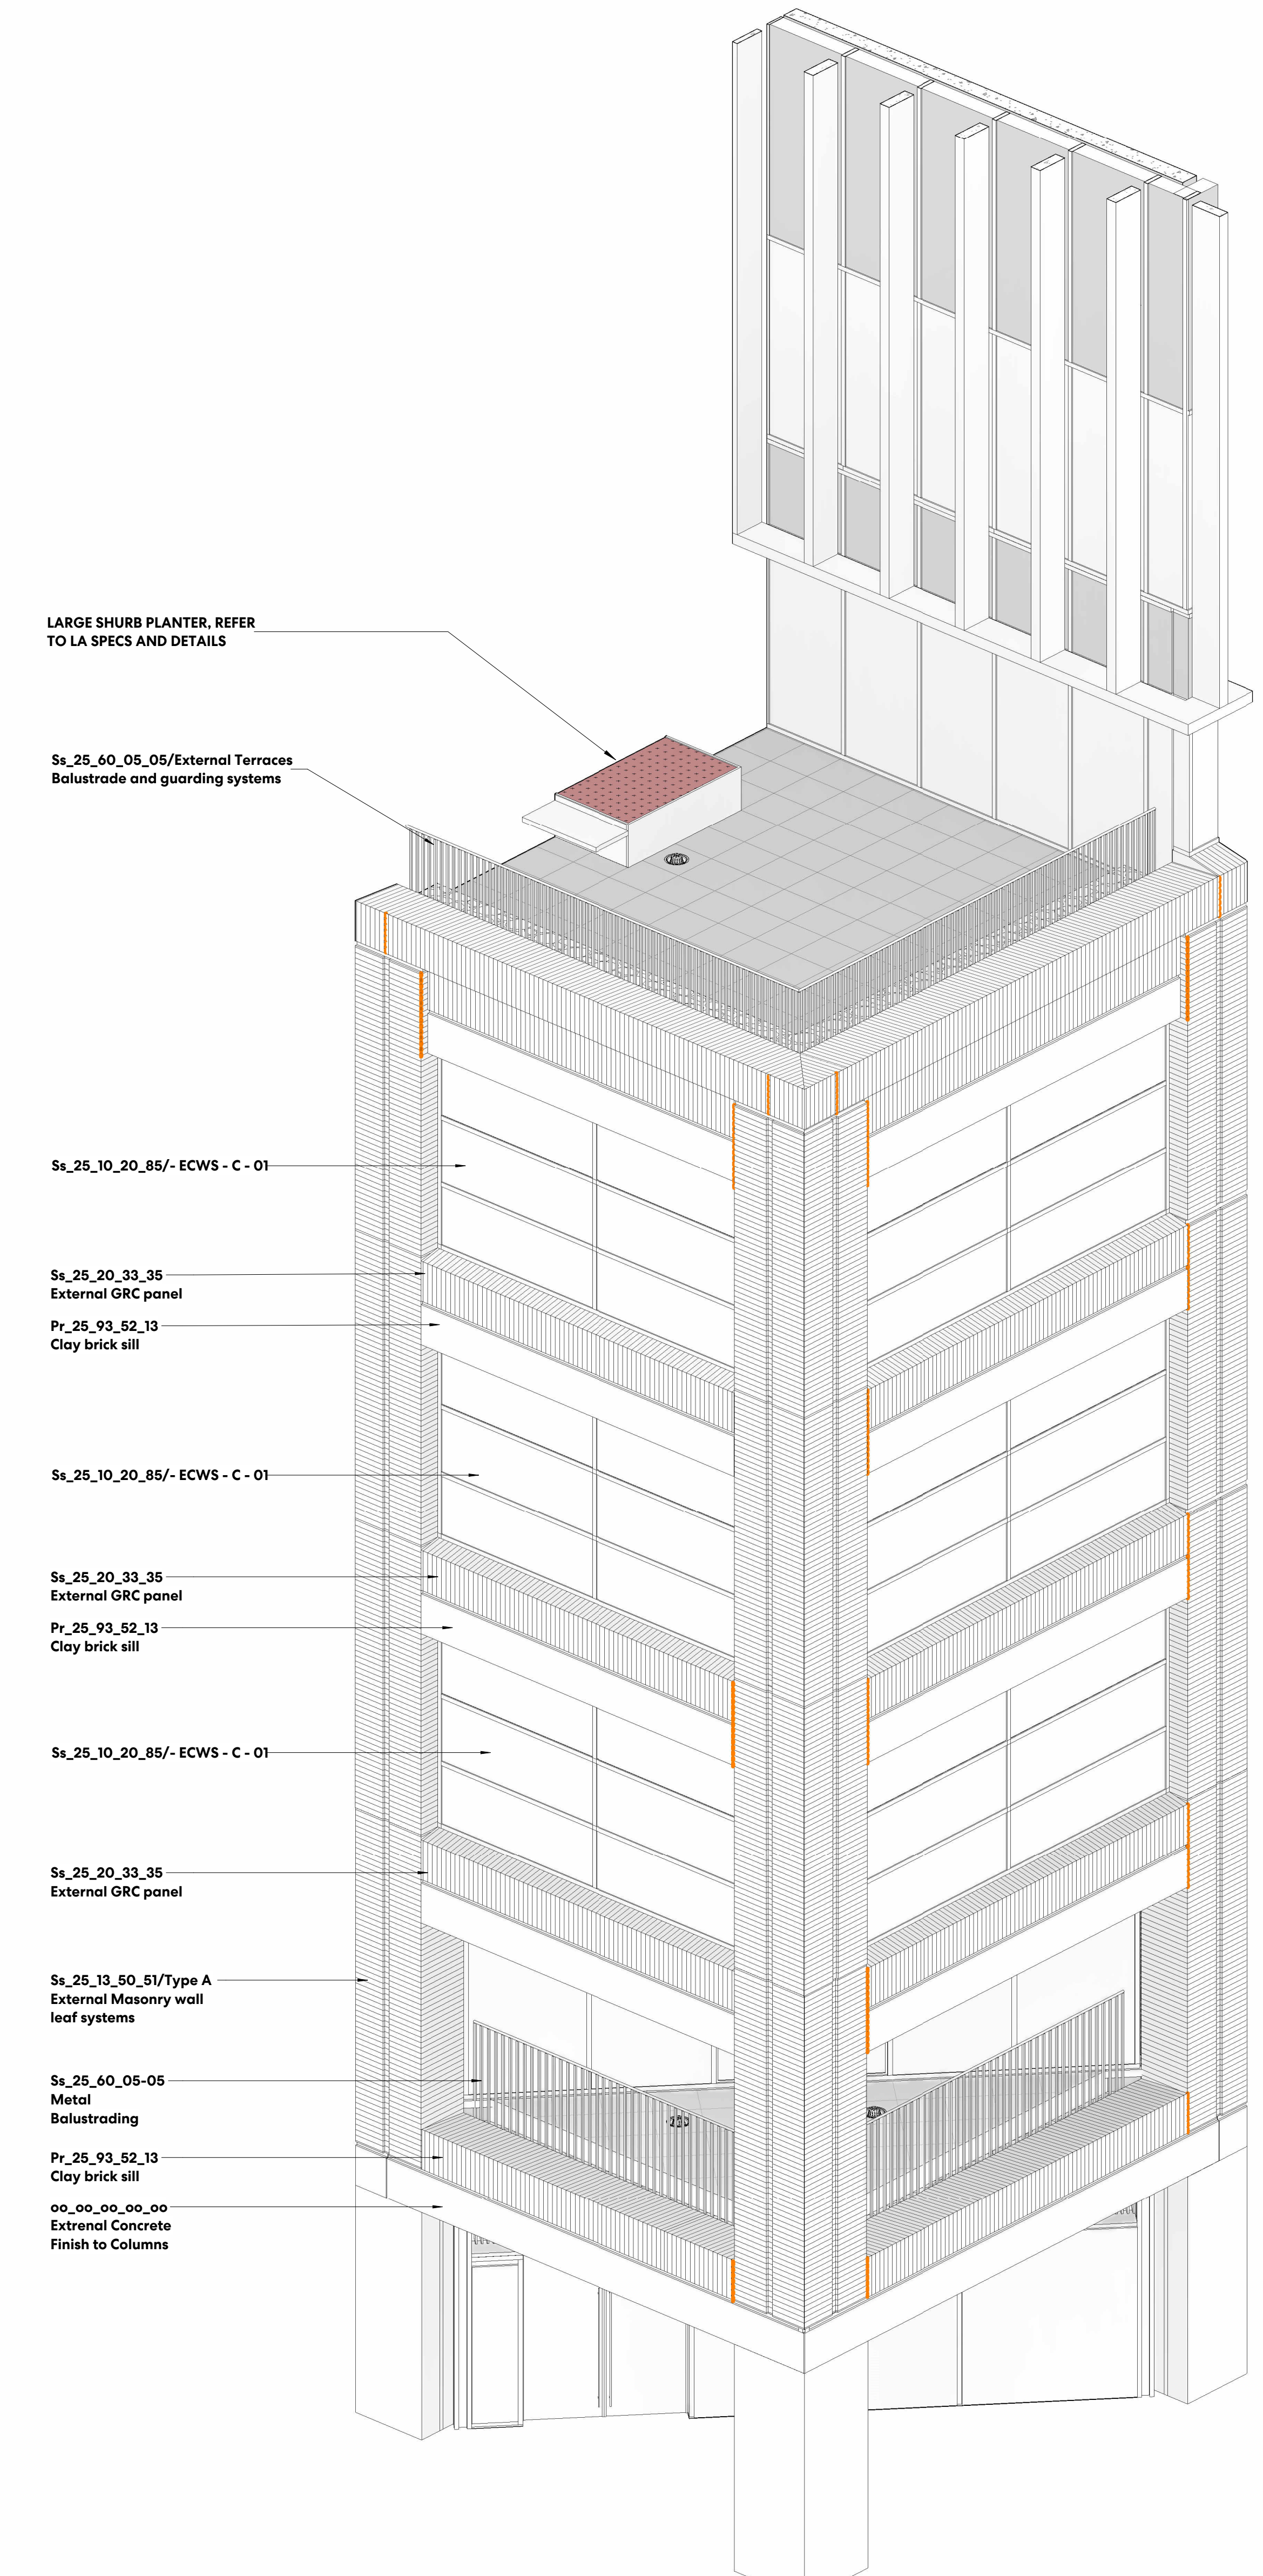

3 NORTH EAST CORNER ENLARGED AXONOMETRIC