

Drawing indicates design intent only.

All information, areas, dimensions and datum levels are subject to detailed survey, detailed design and investigative work.

Do not scale from the drawing.

This drawing is the property of Perkins&Will UK Ltd. No disclosure or copy of it may be made without the written permission of Perkins&Will UK Ltd.

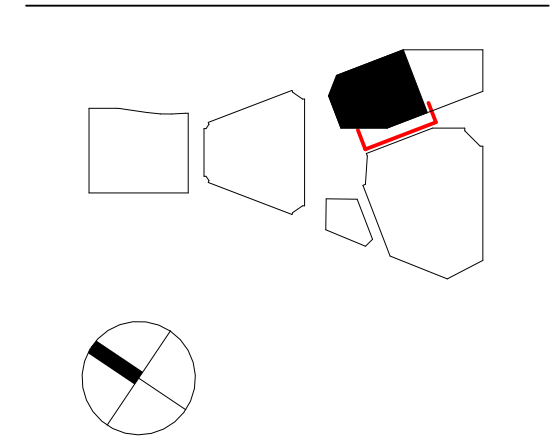
Refer to Architectural drawing series A-32 for 1:5 detail information.
Shown here:
TRI-PWA-C1-ZZ-DR-A-13001
TRI-PWA-C1-ZZ-DR-A-13203

STAGE 4

PROJECT

TRIBECA
Reef Group
Plot C - The Assembly
and Connector

KEYPLAN



ISSUE CHART

PROJ	Stage 4 Issue - Tender	15/03/24
ISSUE	DATE	
Date	18/11/22	
Job Number	322596	
Scale	1:25@A0	
Drawn	LR	
Checked	DS	
Approved	PD	

CDE STATUS

STAGE 04 - TENDER

TITLE
C1 - LOWER LEVEL
WEST MAIN
ENTRANCE FACADE

SHEET NUMBER

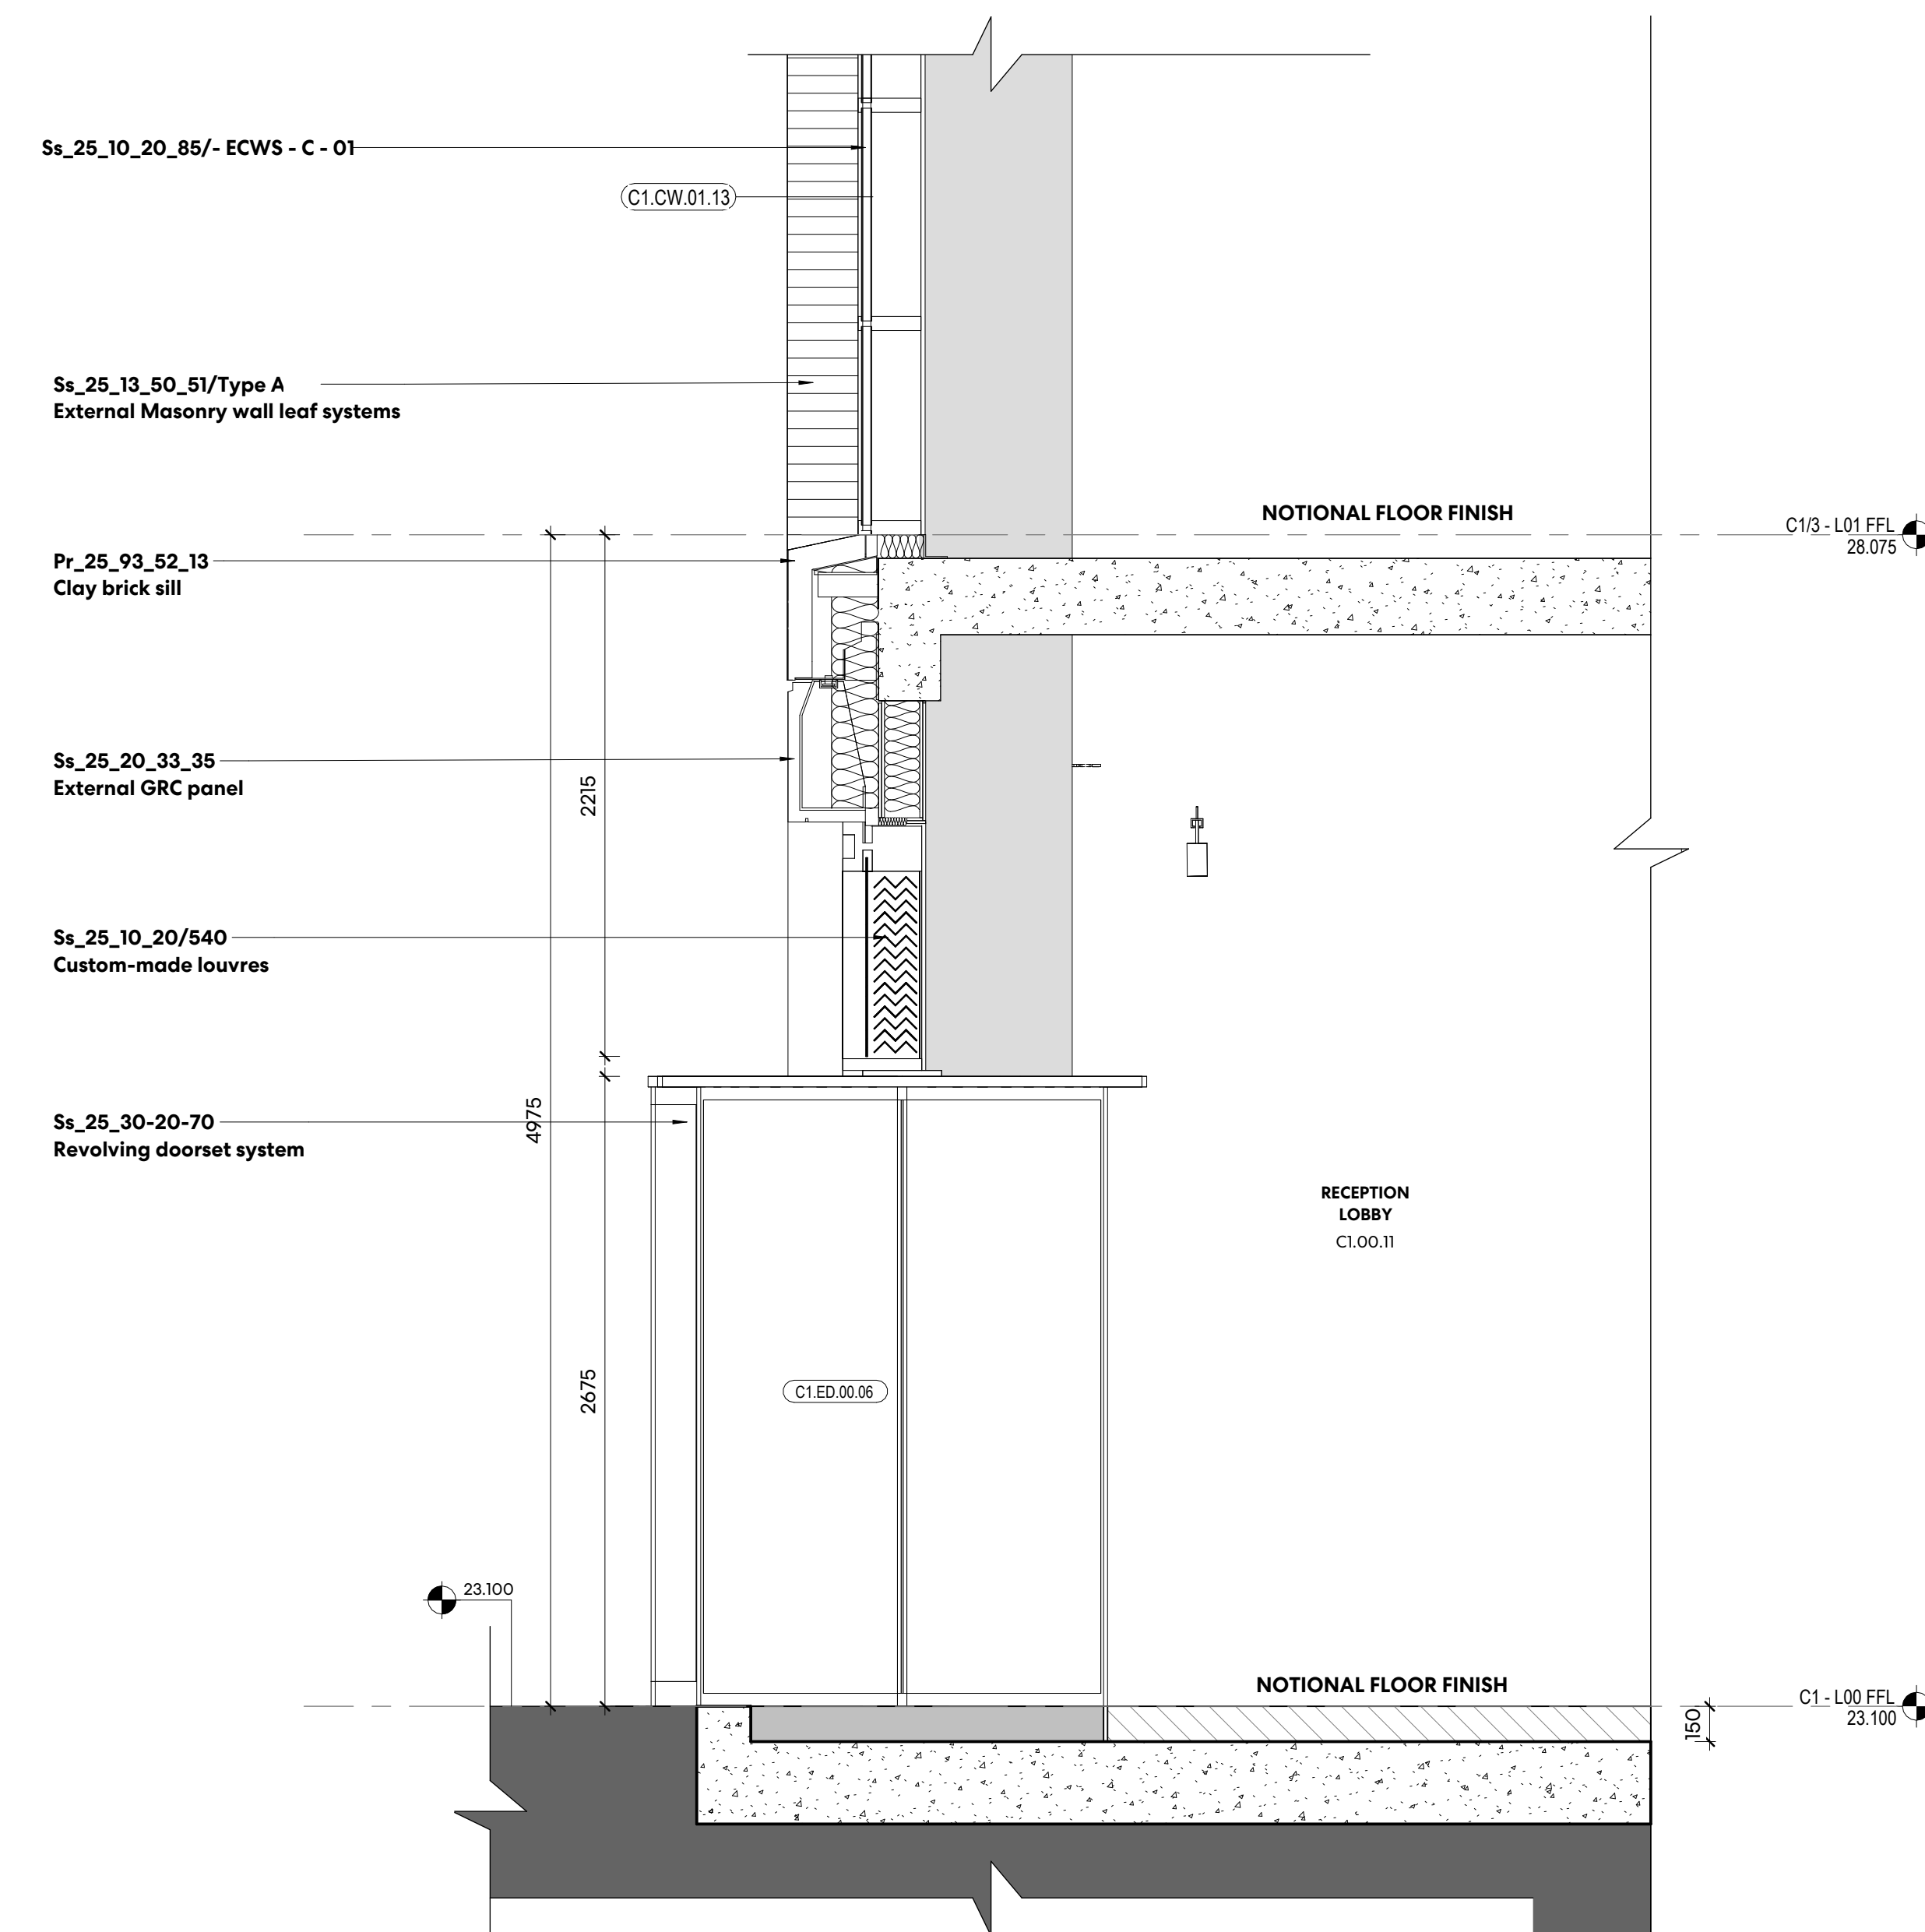
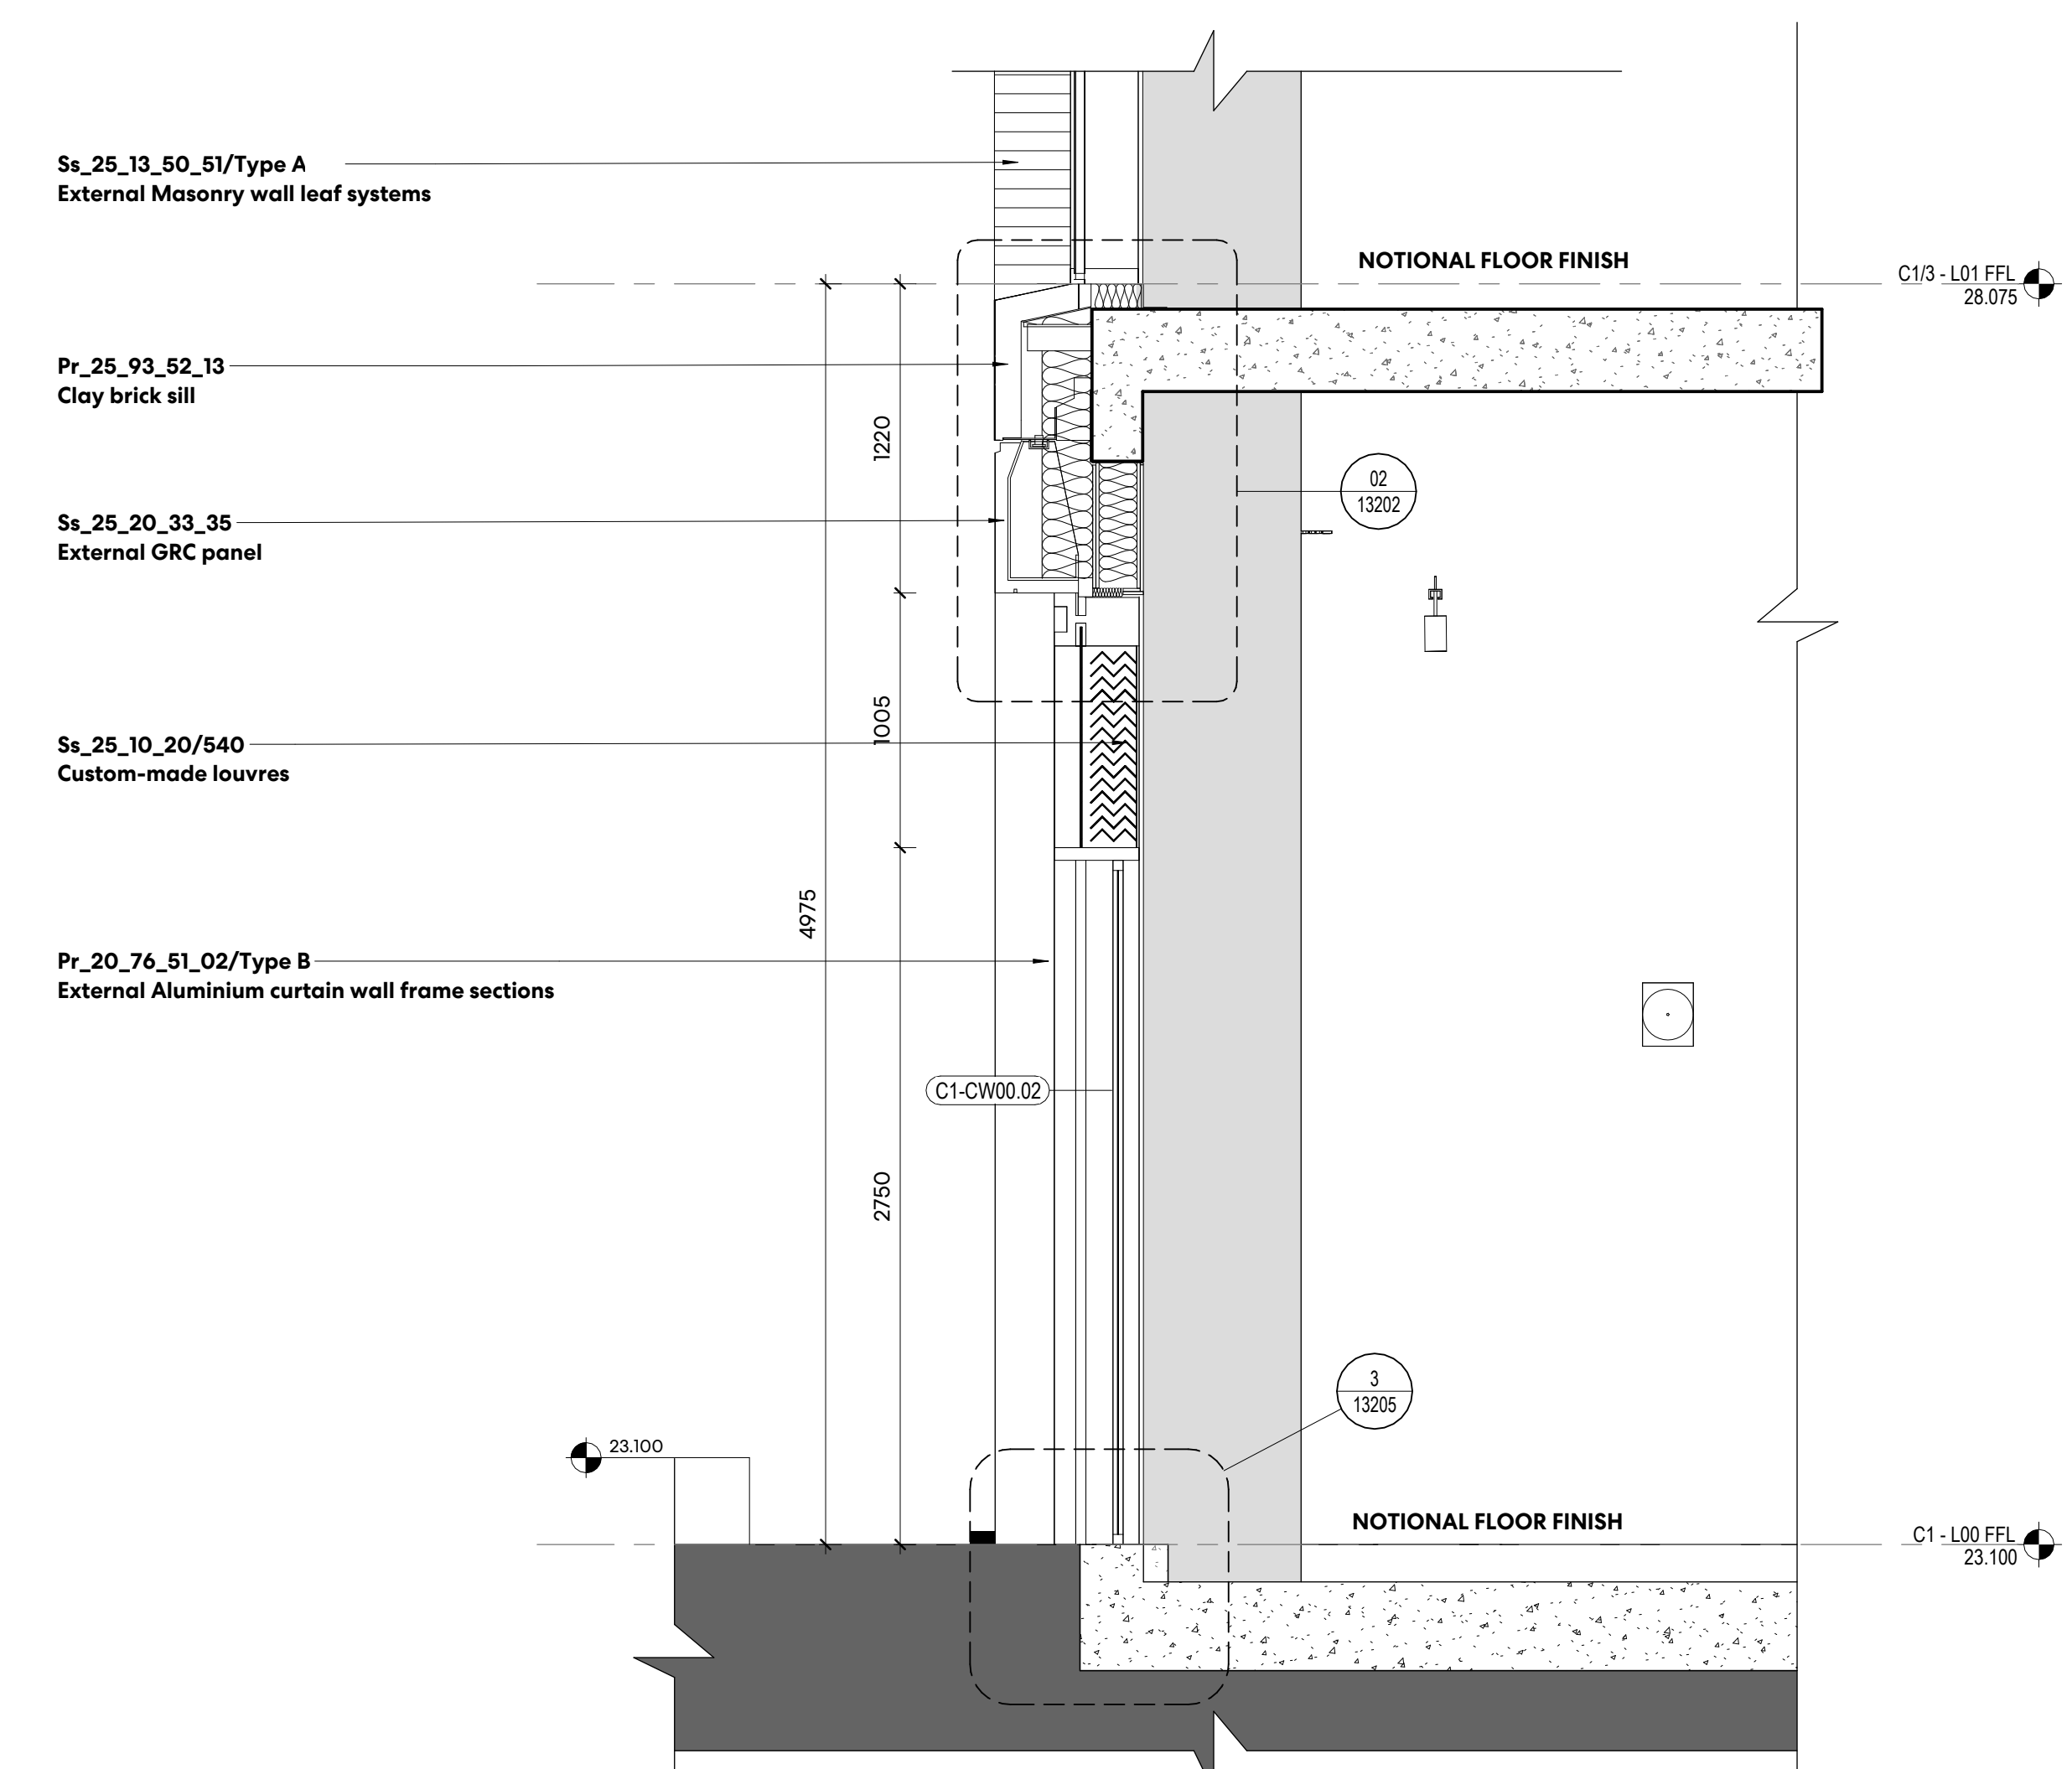
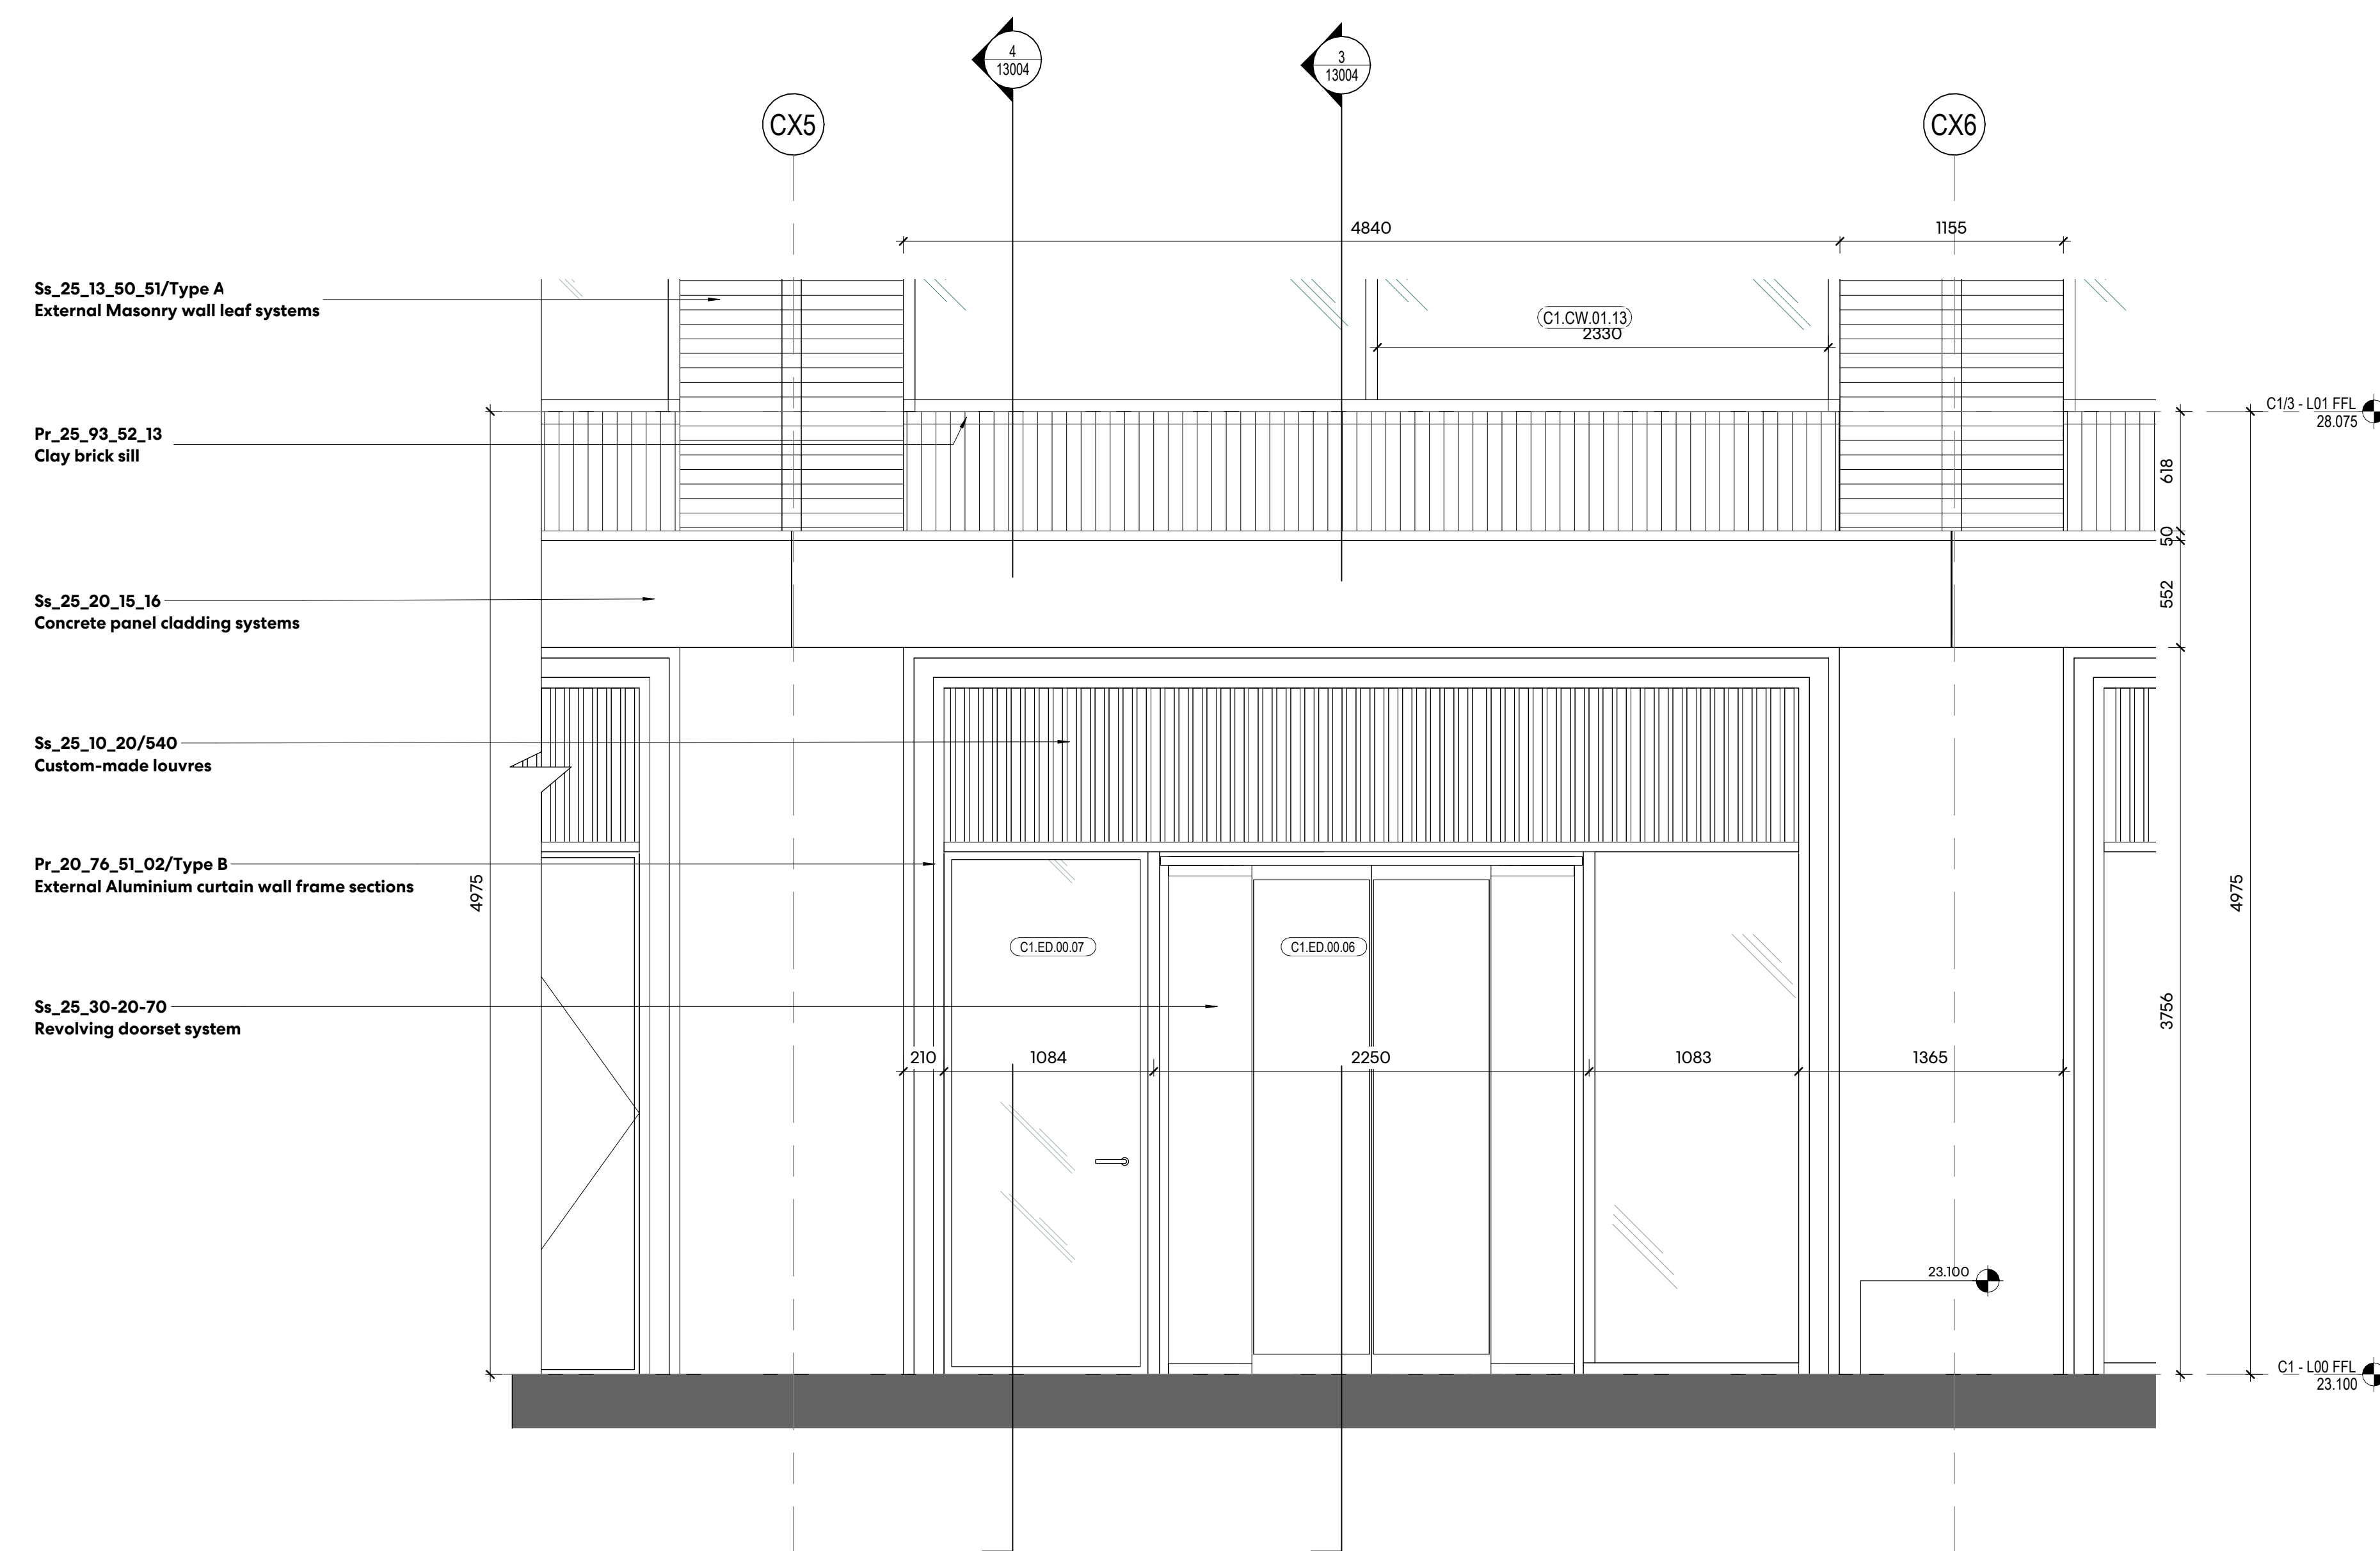
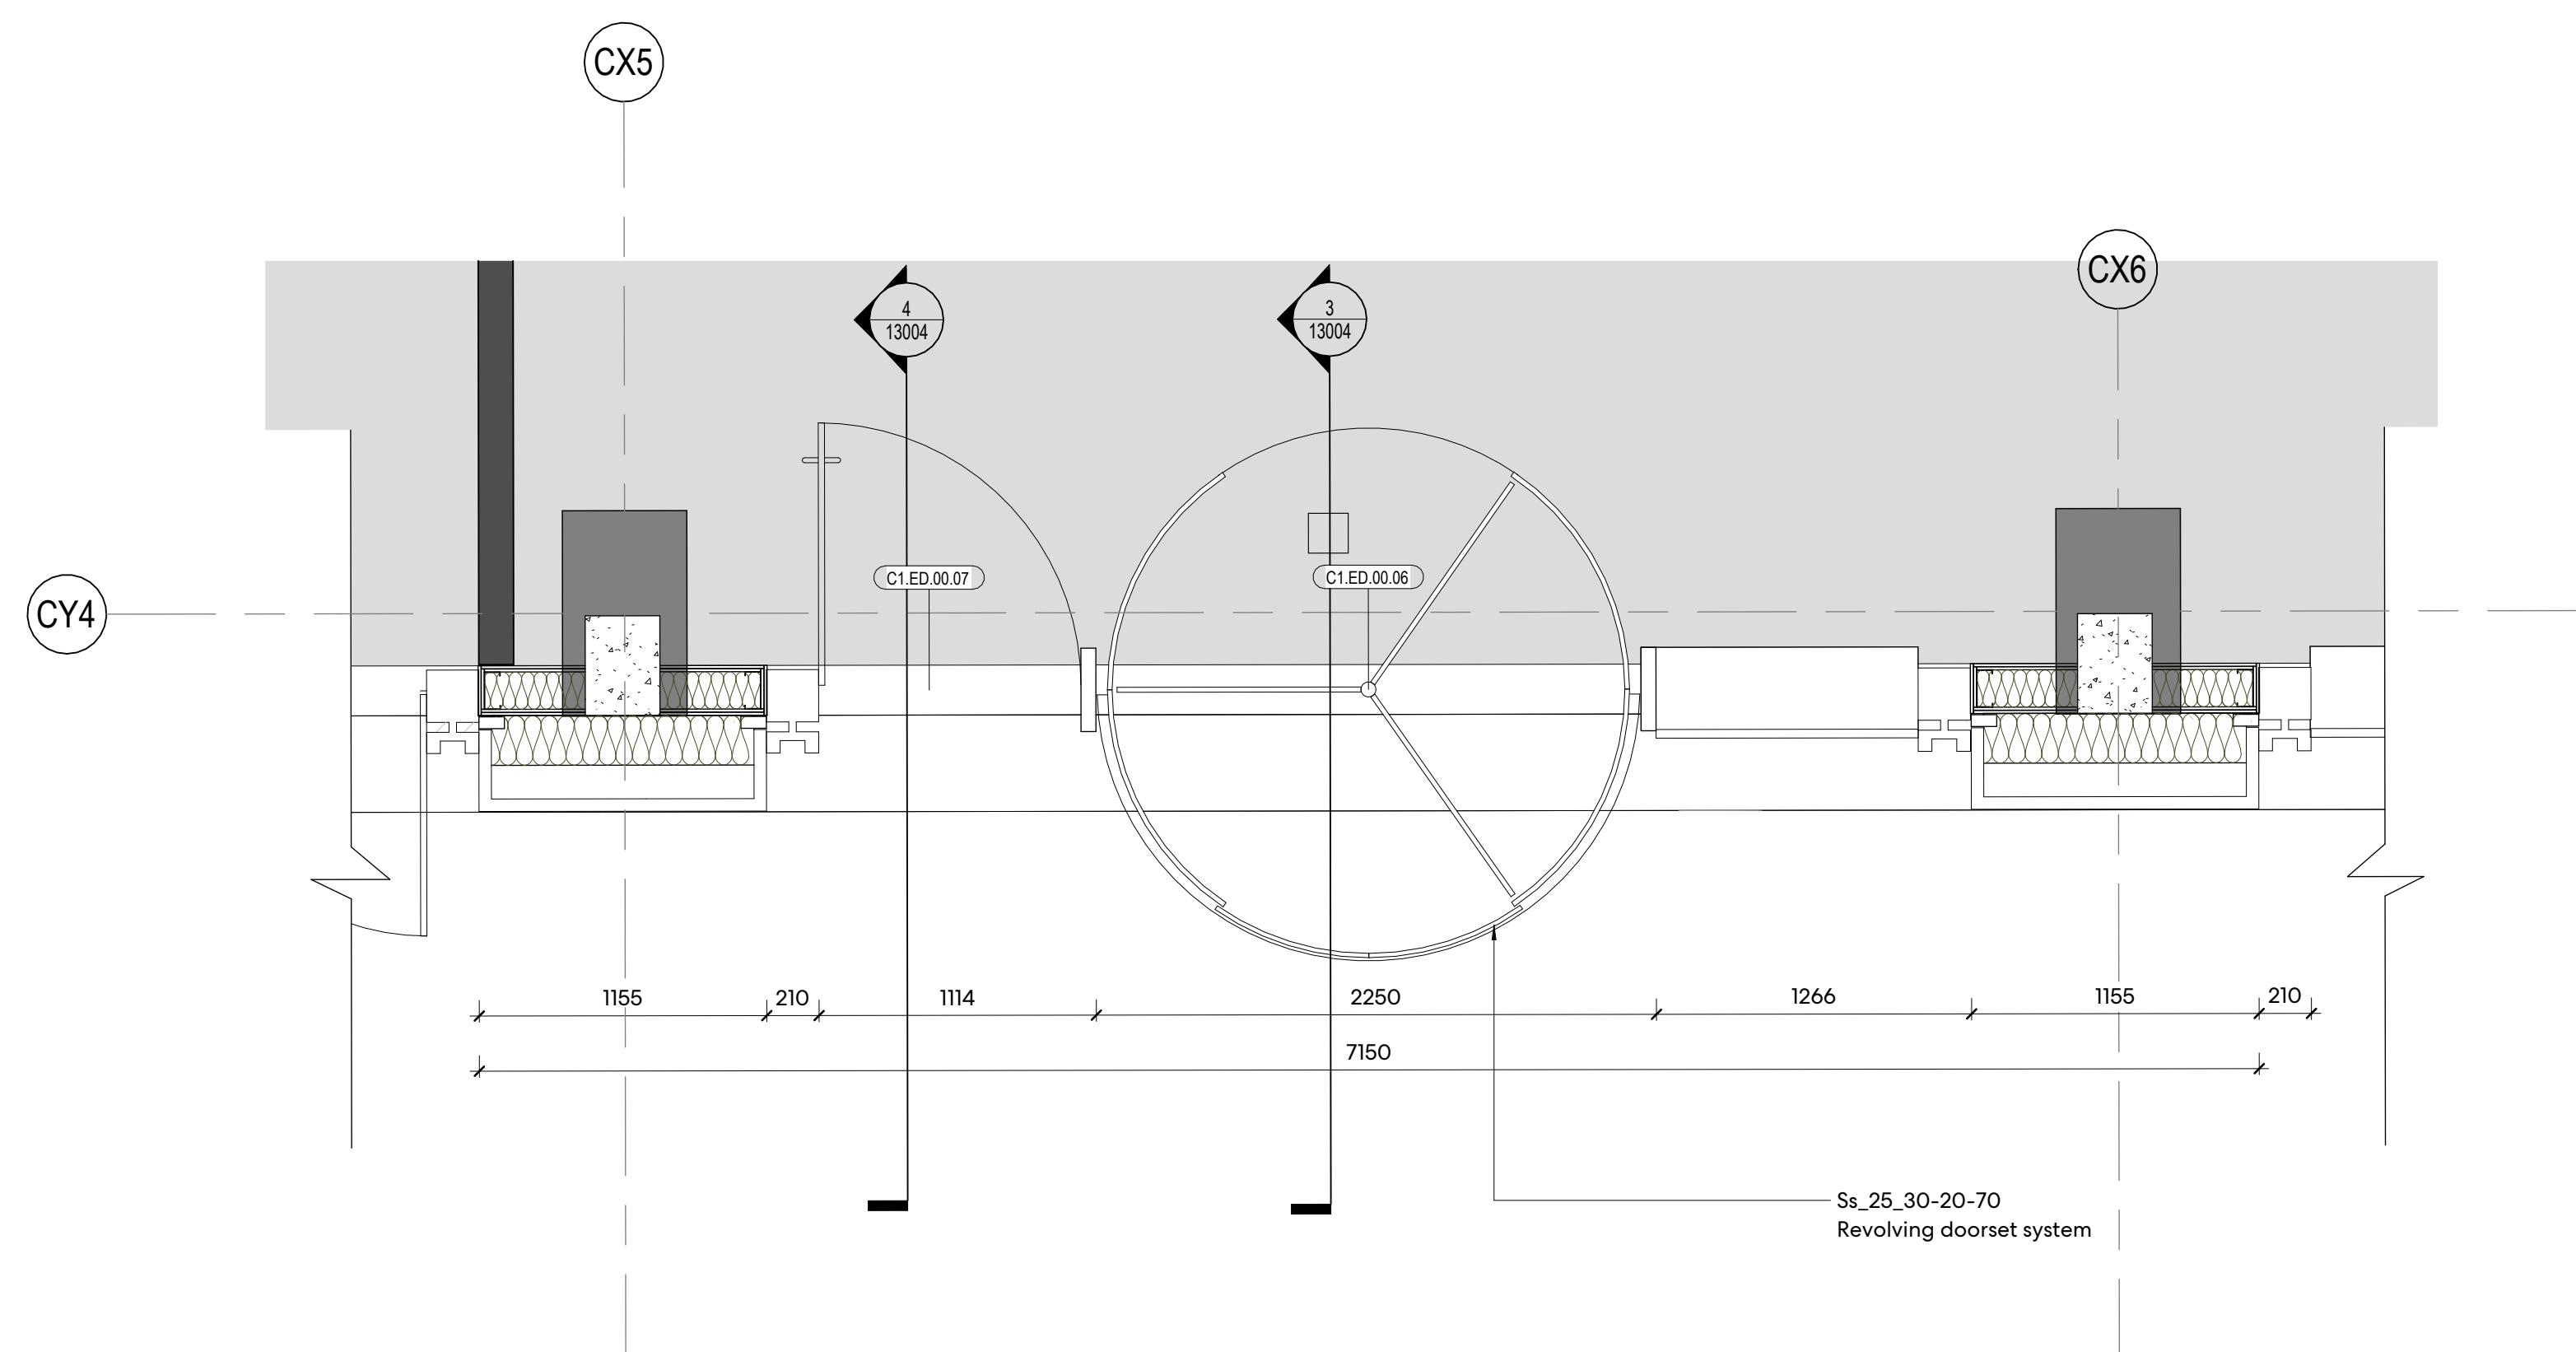
TRI PWA C1-ZZ-DR A 13004

PROJECT | AUTHOR | COUNCIL LEVEL | TYPE | SCALE | NUMBER

CDE STATUS CODE REVISION

S3 P01

Copyright © 2024 Perkins+Will

3 WEST RETAIL ENTRANCE REVOLVING DOOR LEVEL 00-01 DETAIL SECTION
1:254 WEST RETAIL ENTRANCE GLAZING LEVEL 00-02 DETAIL SECTION
1:252 WEST RETAIL ENTRANCE FACADE DETAIL ELEVATION
1:251 WEST RETAIL ENTRANCE FACADE DETAIL PLAN
1:25