




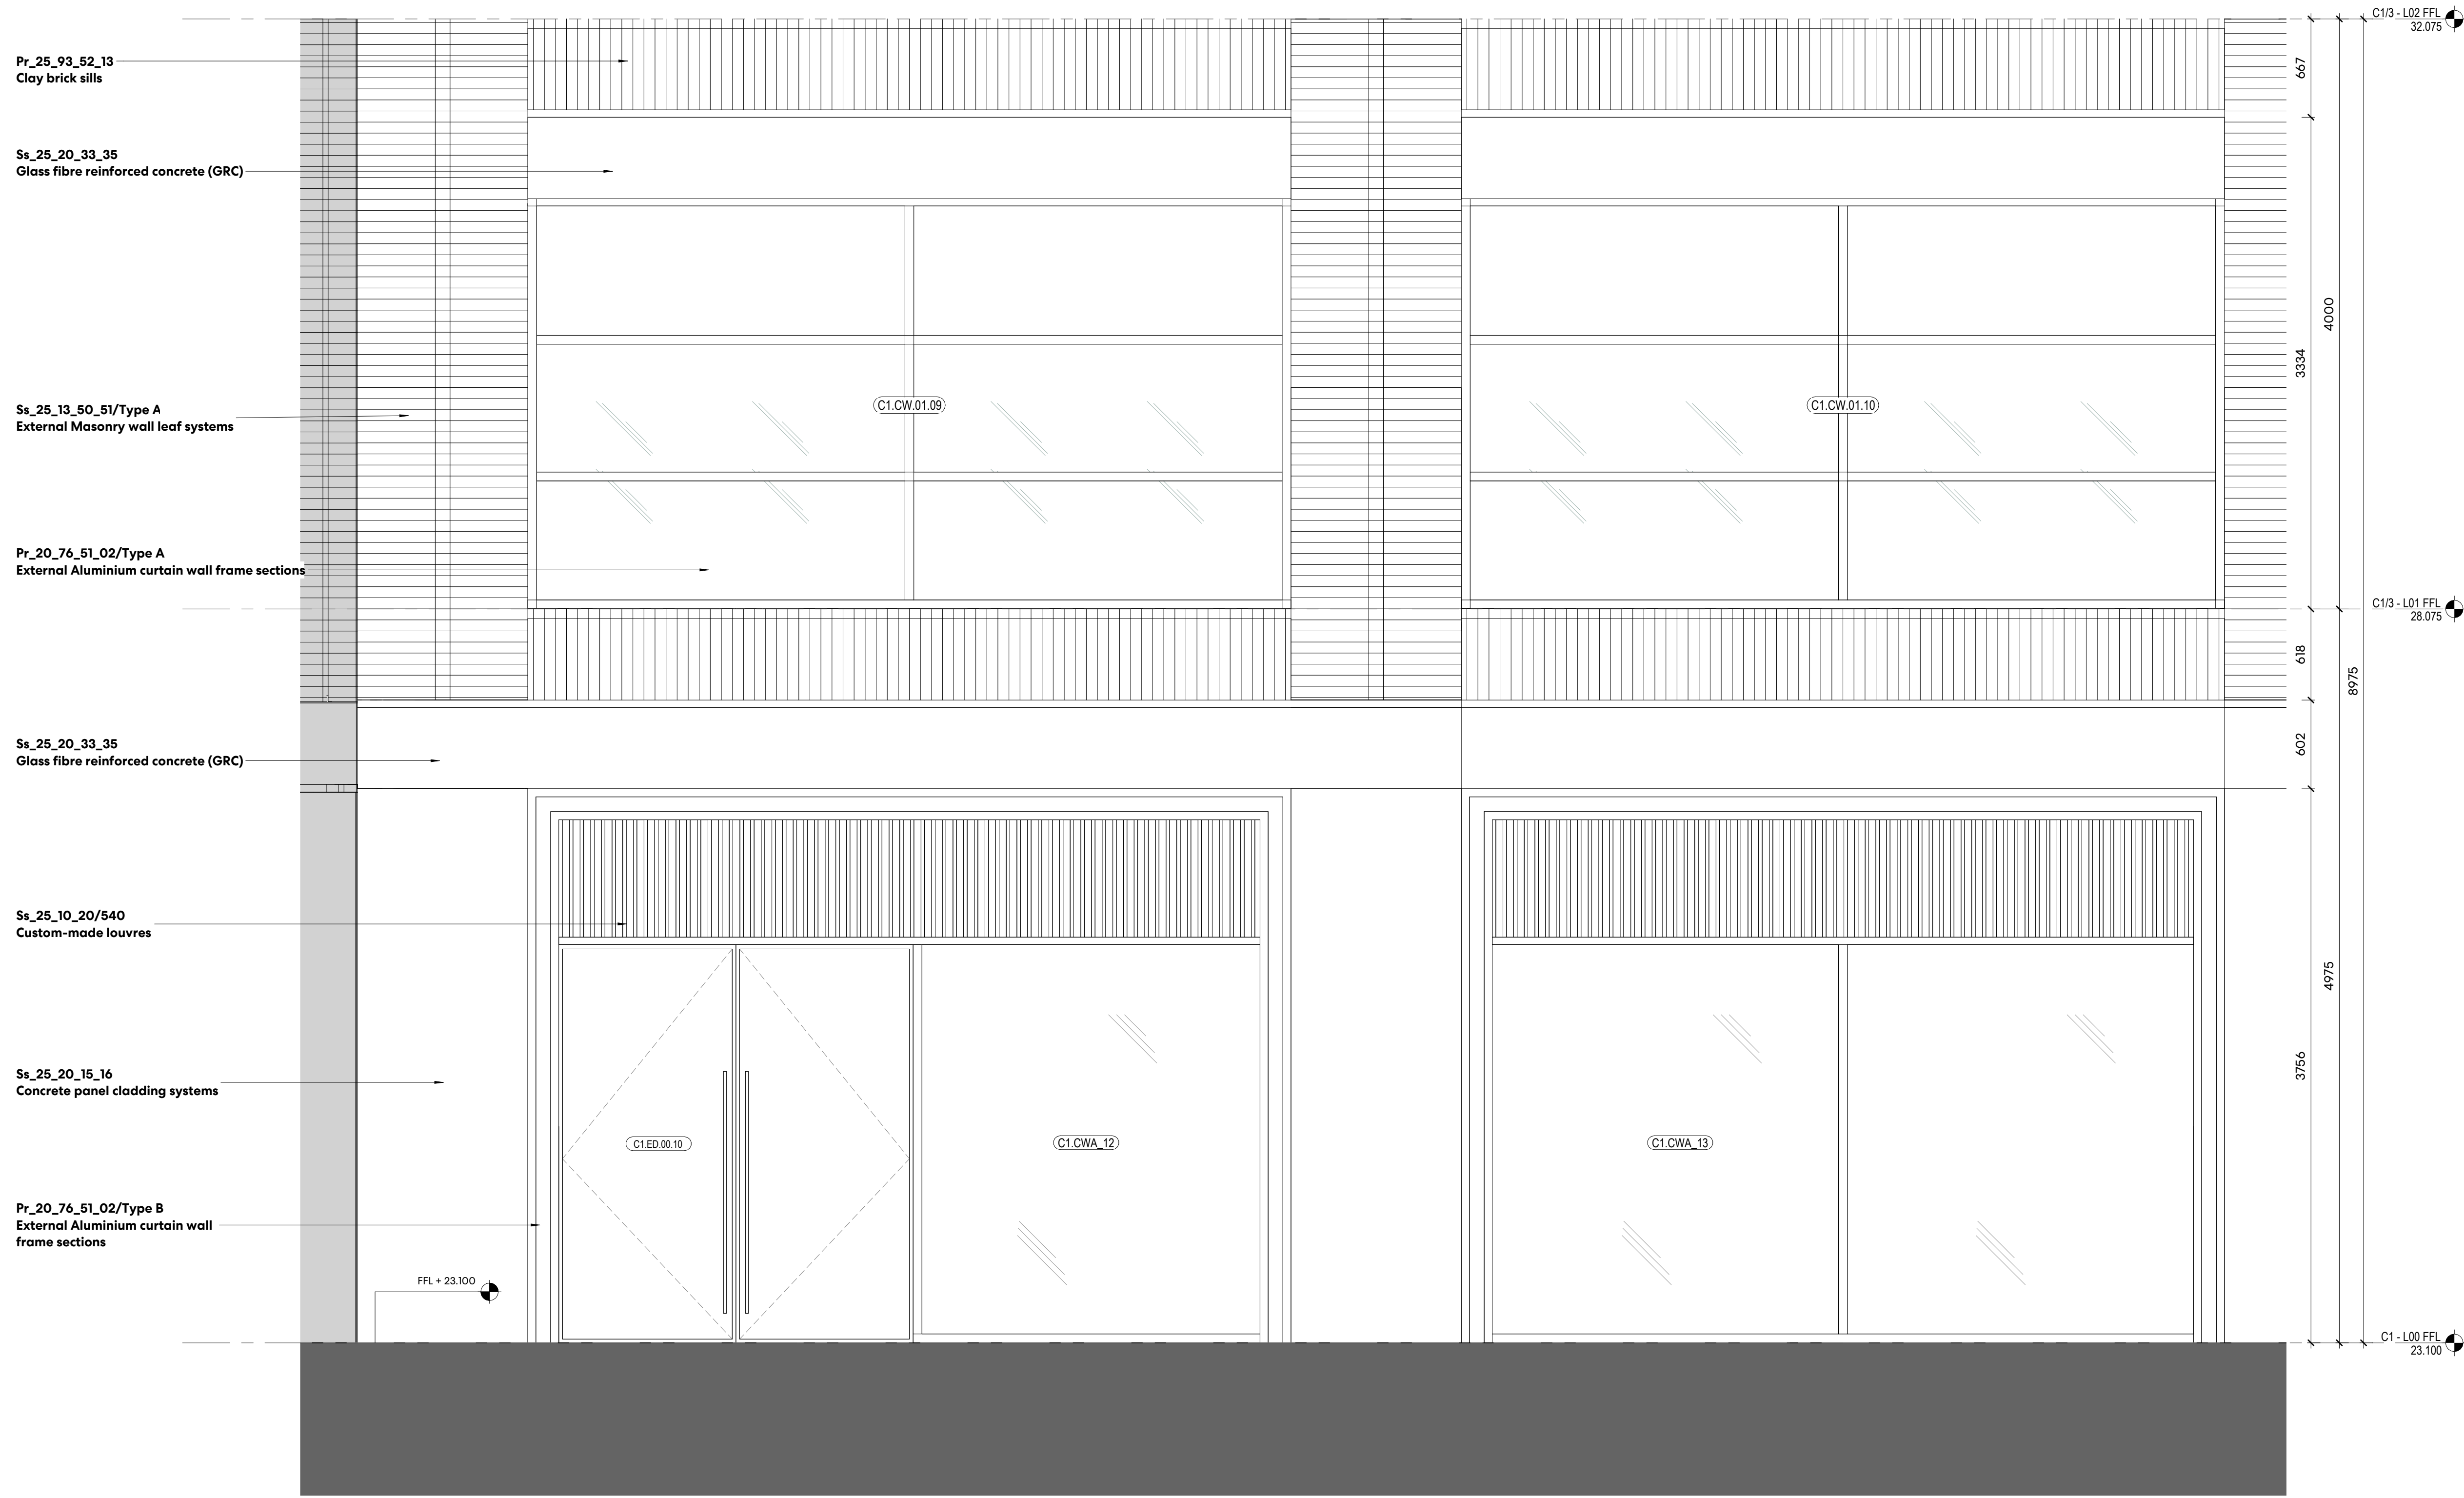


3 TYPICAL LOWER LEVEL FACADE LEVEL 01 - ELEVATION
1:25

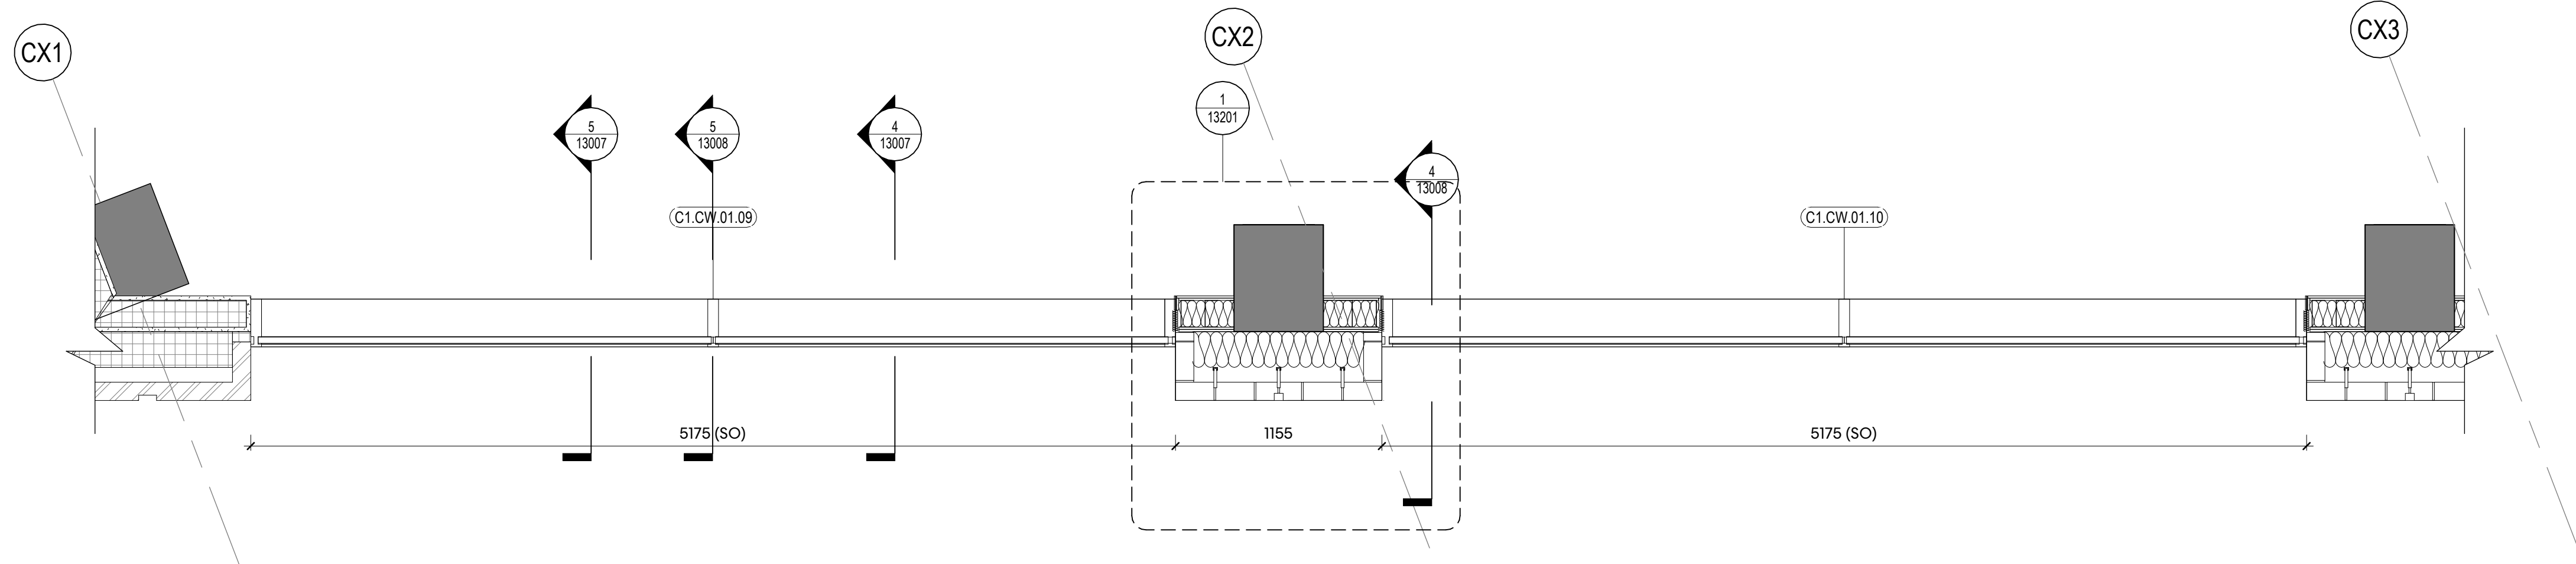


2 TYPICAL LOWER LEVEL FACADE LEVEL 01 DETAIL PLAN
1:25

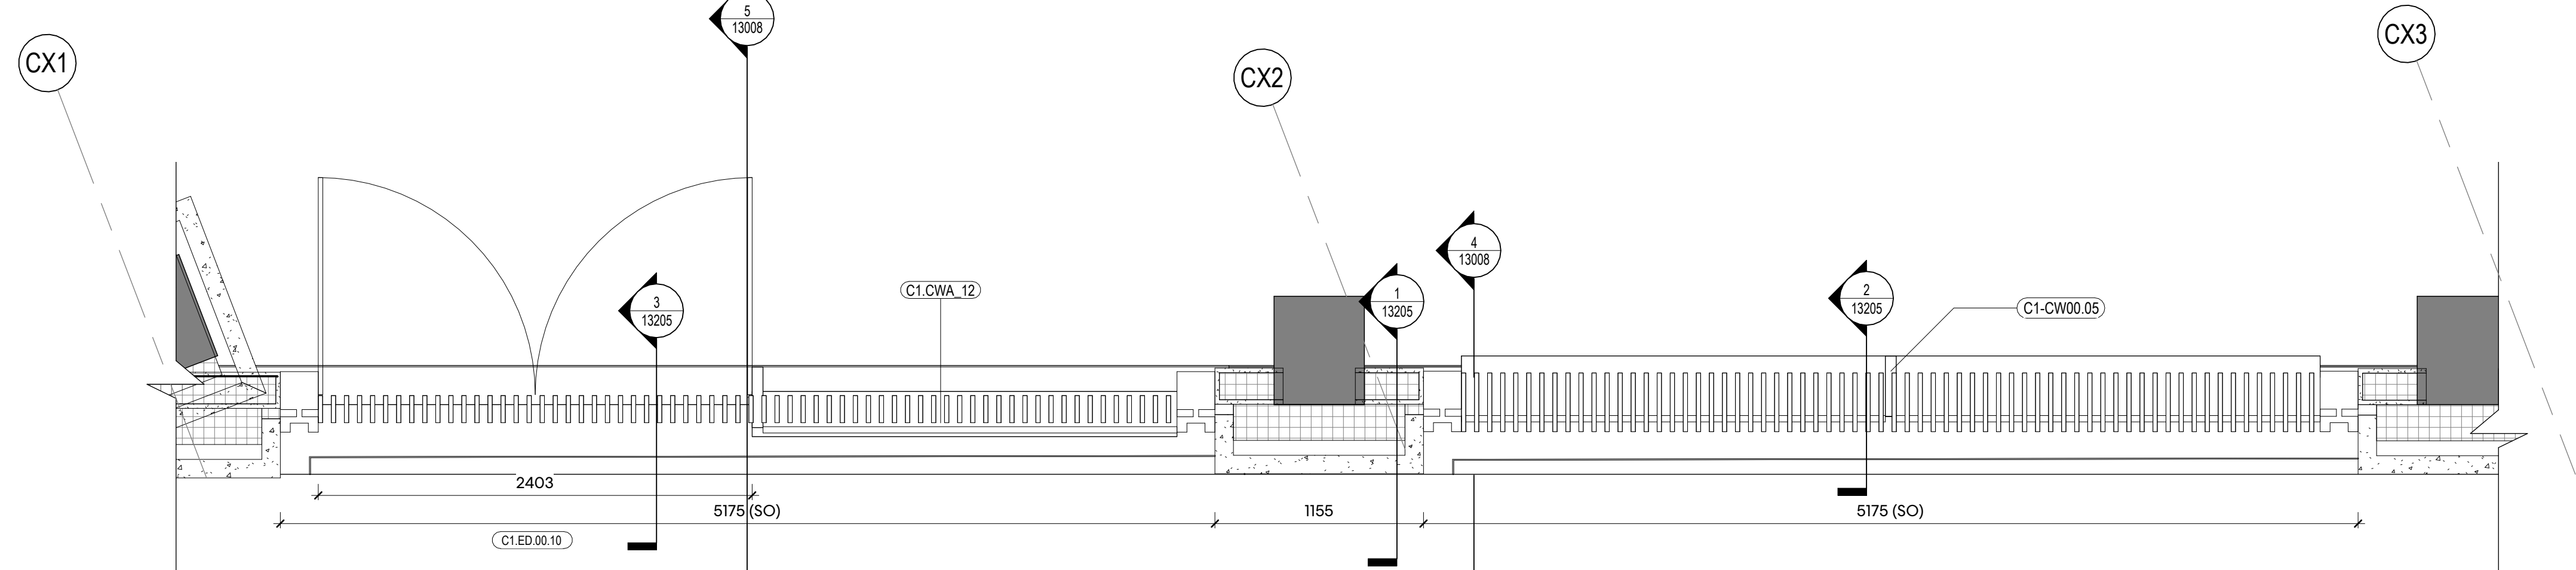

1 TYPICAL LOWER LEVEL FACADE LEVEL 00 DETAIL PLAN
1:25

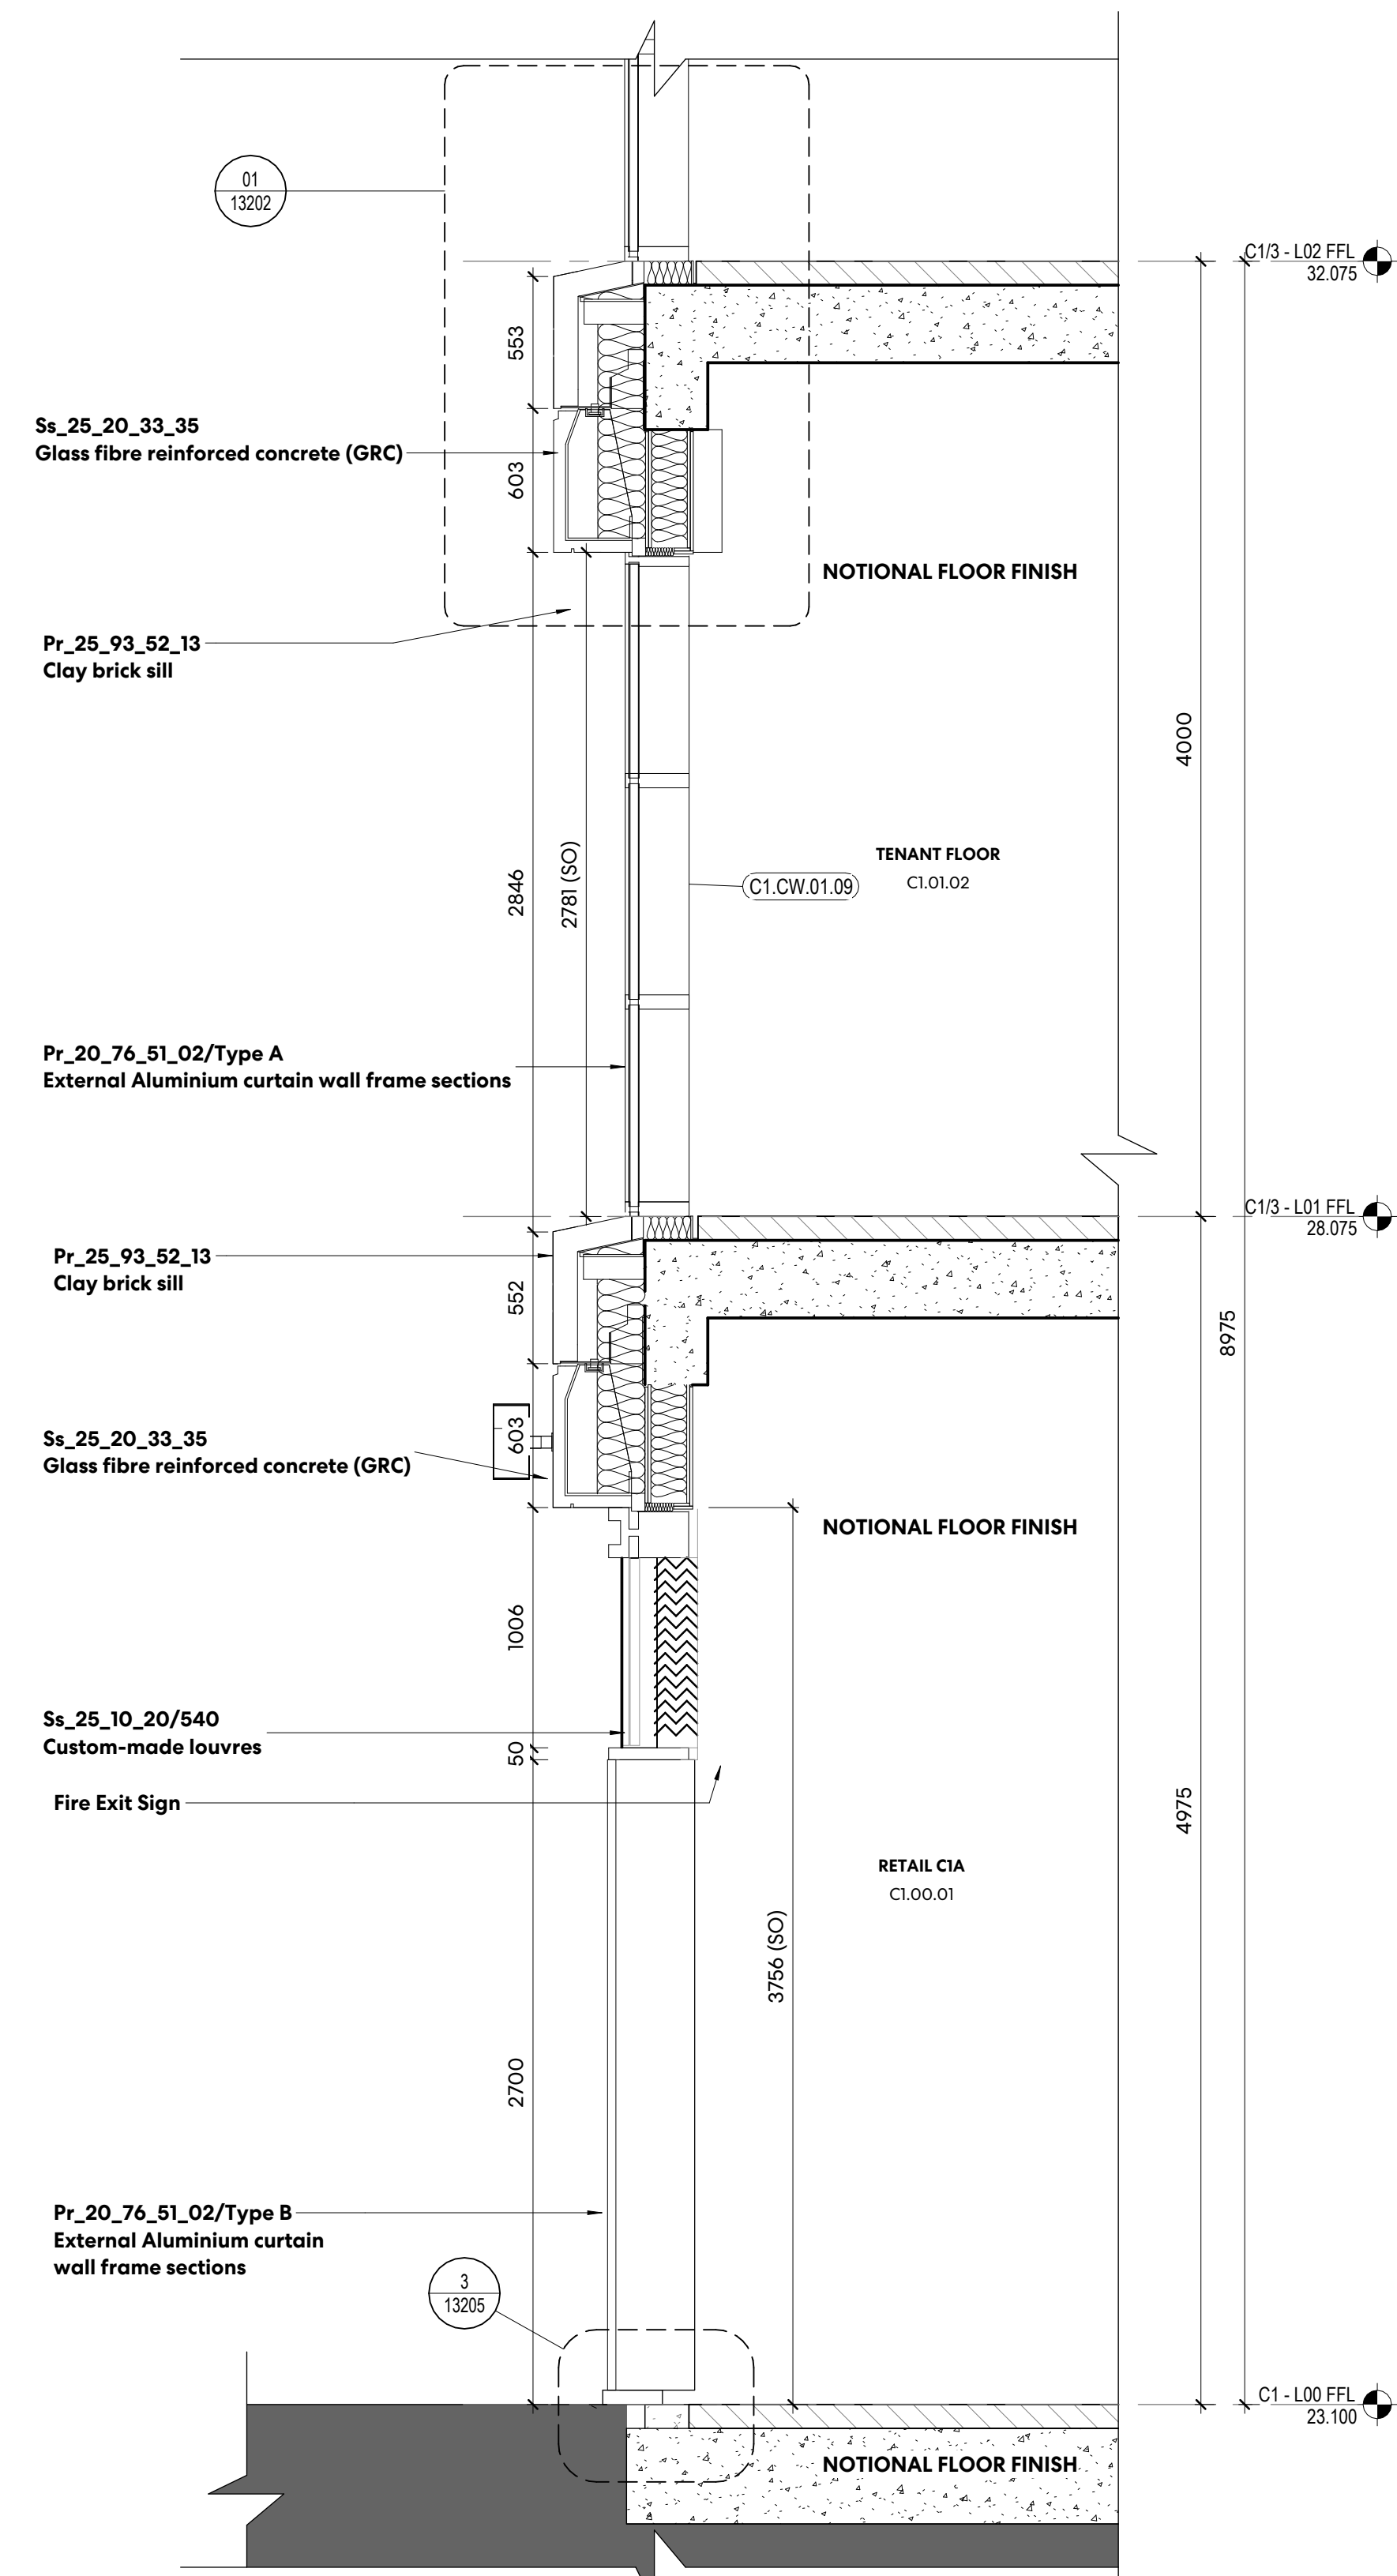

4 TYPICAL LOWER LEVEL FACADE LEVEL 00-02 DETAIL SECTION
1:25

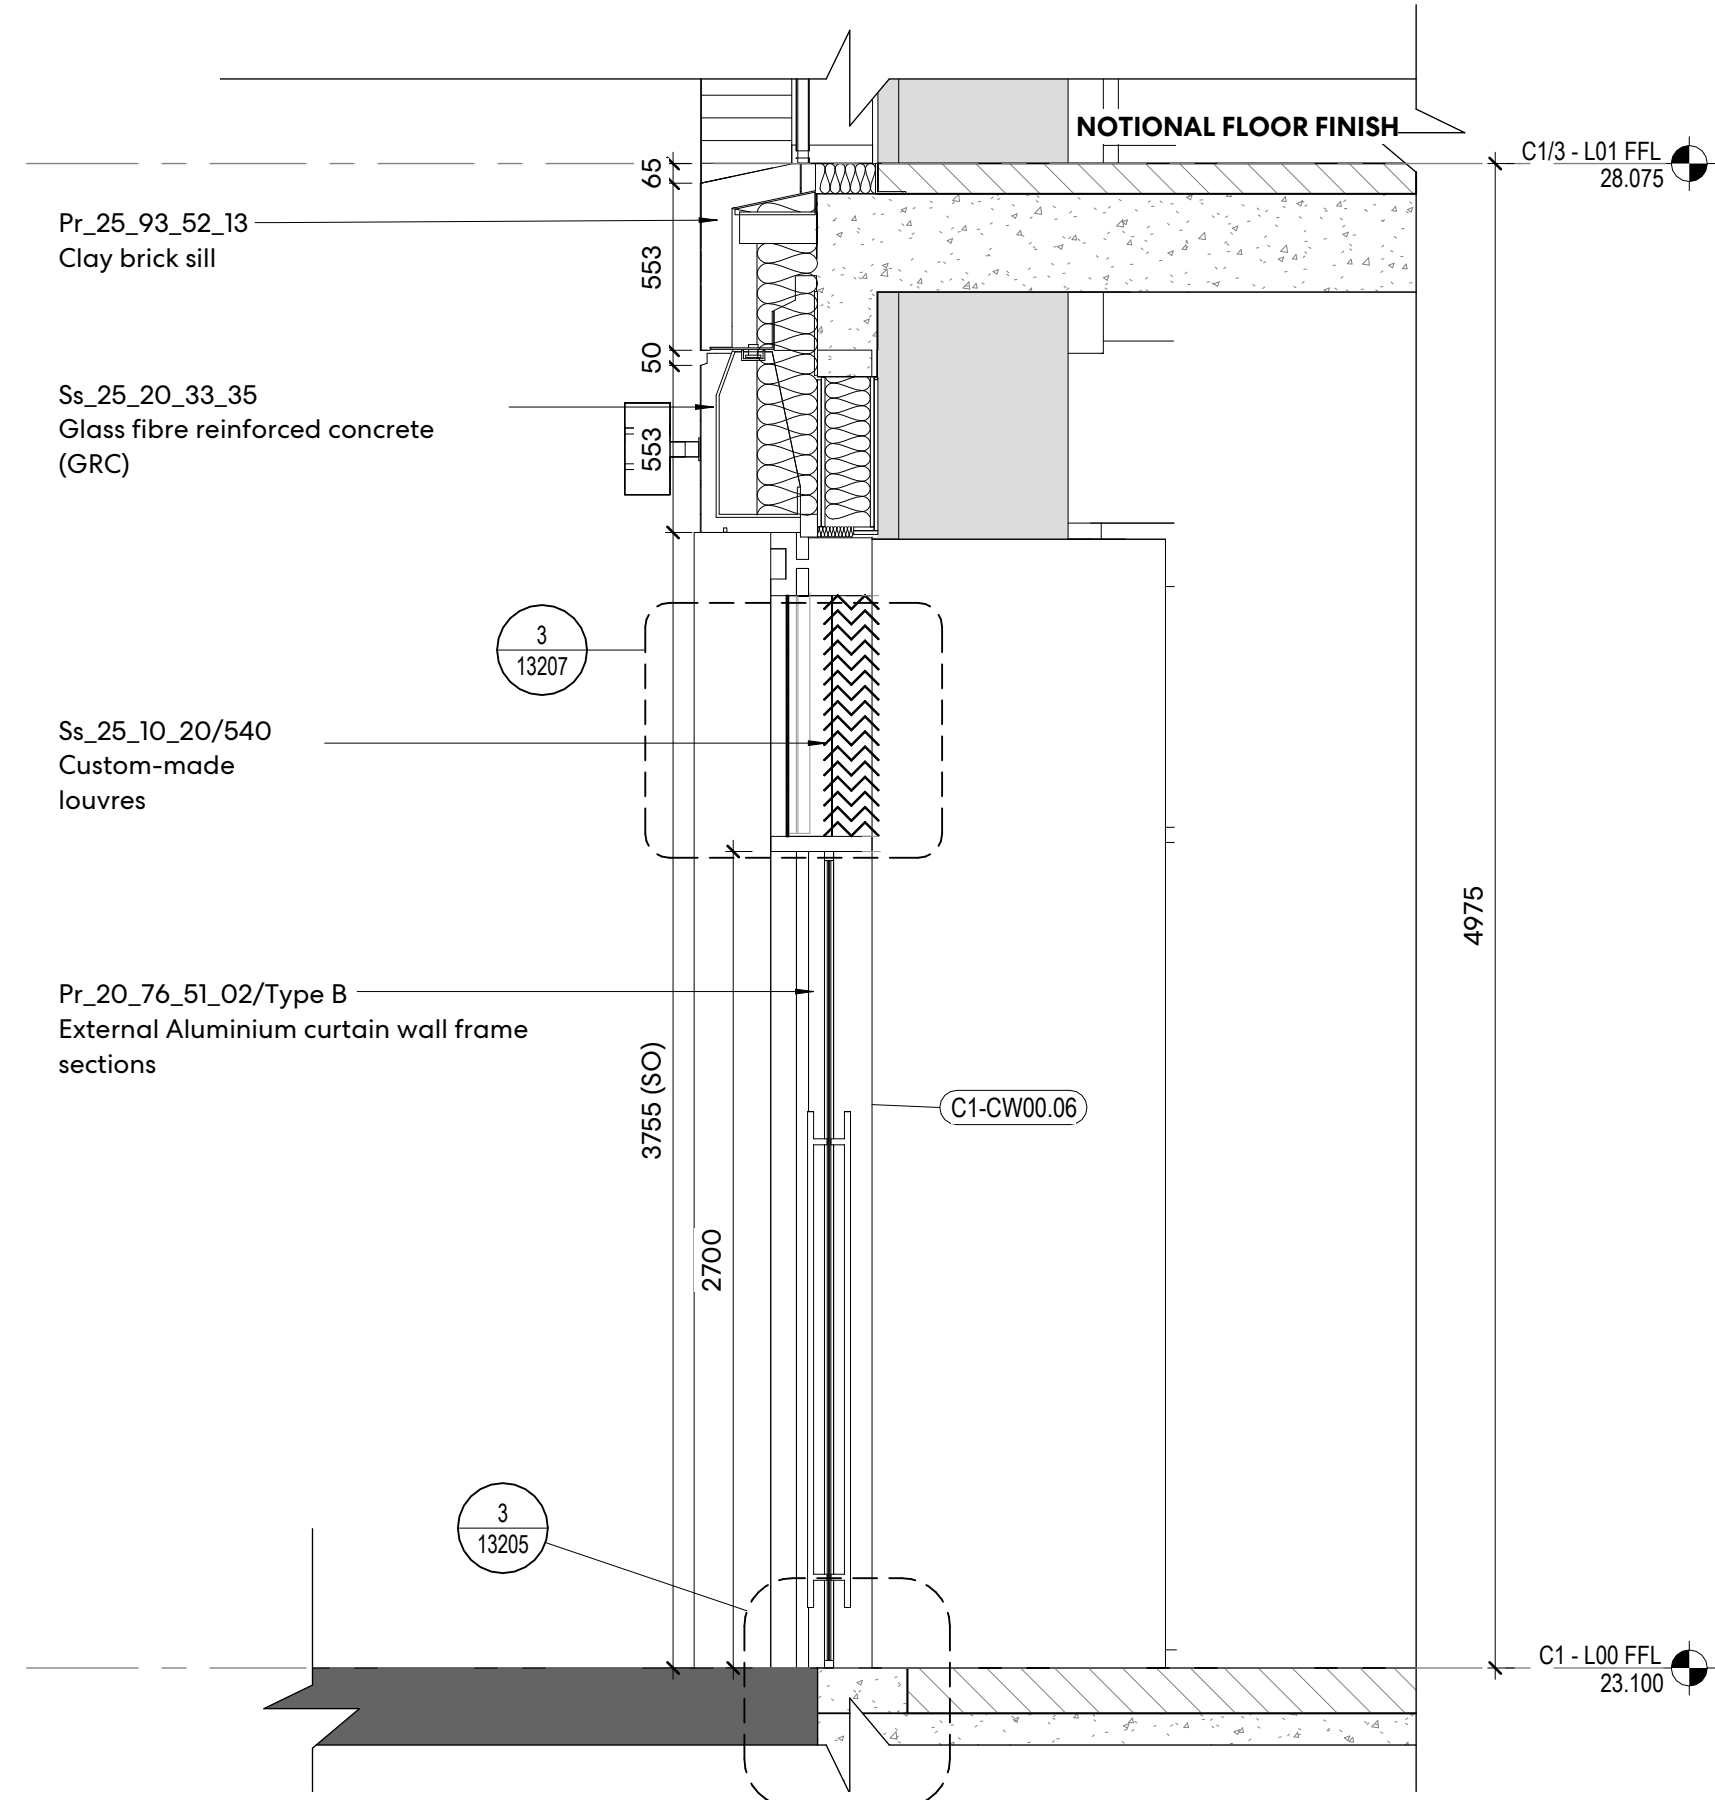

5 DOOR LEVEL 00-03 DETAIL SECTION
1:25


Drawing indicates design intent only.

All information, areas, dimensions and datum levels are subject to detailed survey, detailed design and investigative work.

Do not scale from the drawing.

This drawing is the property of Perkins&Will UK Ltd. No disclosure or copy of it may be made without the written permission of Perkins&Will UK Ltd.

Refer to Architectural drawing series A-32 for 1:5 detail information.
Shown here:
TRI-PWA-C1-ZZ-DR-A-13201
TRI-PWA-C1-ZZ-DR-A-13203

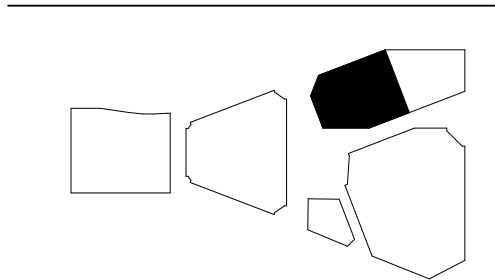

NO.	DATE	ISSUE
1	02/02/24	ISSUE

PO1	Stage 4 Issue - Tender	15/03/24
DATE	02/02/24	DATE
Job Number	322596	
Scale	1:25@A0	
Drawn	LR	
Checked	DS	
Approved	PD	