

Drawing indicates design intent only.  
All information, areas, dimensions and datum levels are subject to detailed survey, detailed design and investigative work.  
Do not scale from the drawing.

This drawing is the property of Perkins&Will UK Ltd. No disclosure or copy of it may be made without the written permission of Perkins&Will UK Ltd.


Refer to Architectural drawing series A-32 for 1:5 detail information.  
Shown here:  
TRI-PWA-CI-ZZ-DR-A-13201  
TRI-PWA-CI-ZZ-DR-A-13205  
TRI-PWA-CI-ZZ-DR-A-13207  
TRI-PWA-CI-ZZ-DR-A-13303

STAGE 4

PROJECT

**TRIBECA**  
Reef Group  
Plot C - The Assembly  
and Connector

KEYPLAN

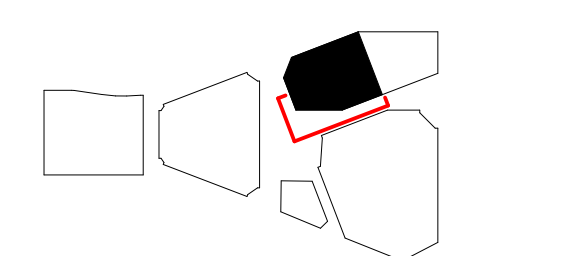

ISSUE CHART

PROJ	Stage 4 Issue - Tender	DATE
150	02/02/24	02/02/24
Date	02/02/24	
Job Number	322596	
Scale	1:25@A0	
Drawn	LR	
Checked	DS	
Approved	PD	

CDE STATUS

STAGE 04 - TENDER

TITLE  
**C1 - TYPICAL UPPER  
LEVEL FACADE  
SHEET 1**

SHEET NUMBER


TRI PWA CI ZZ DR A 13009

REVISION


**S3** **PO1**

Copyright © 2024 Perkins+Will


2500mm  
1000  
500  
Scale 1:25

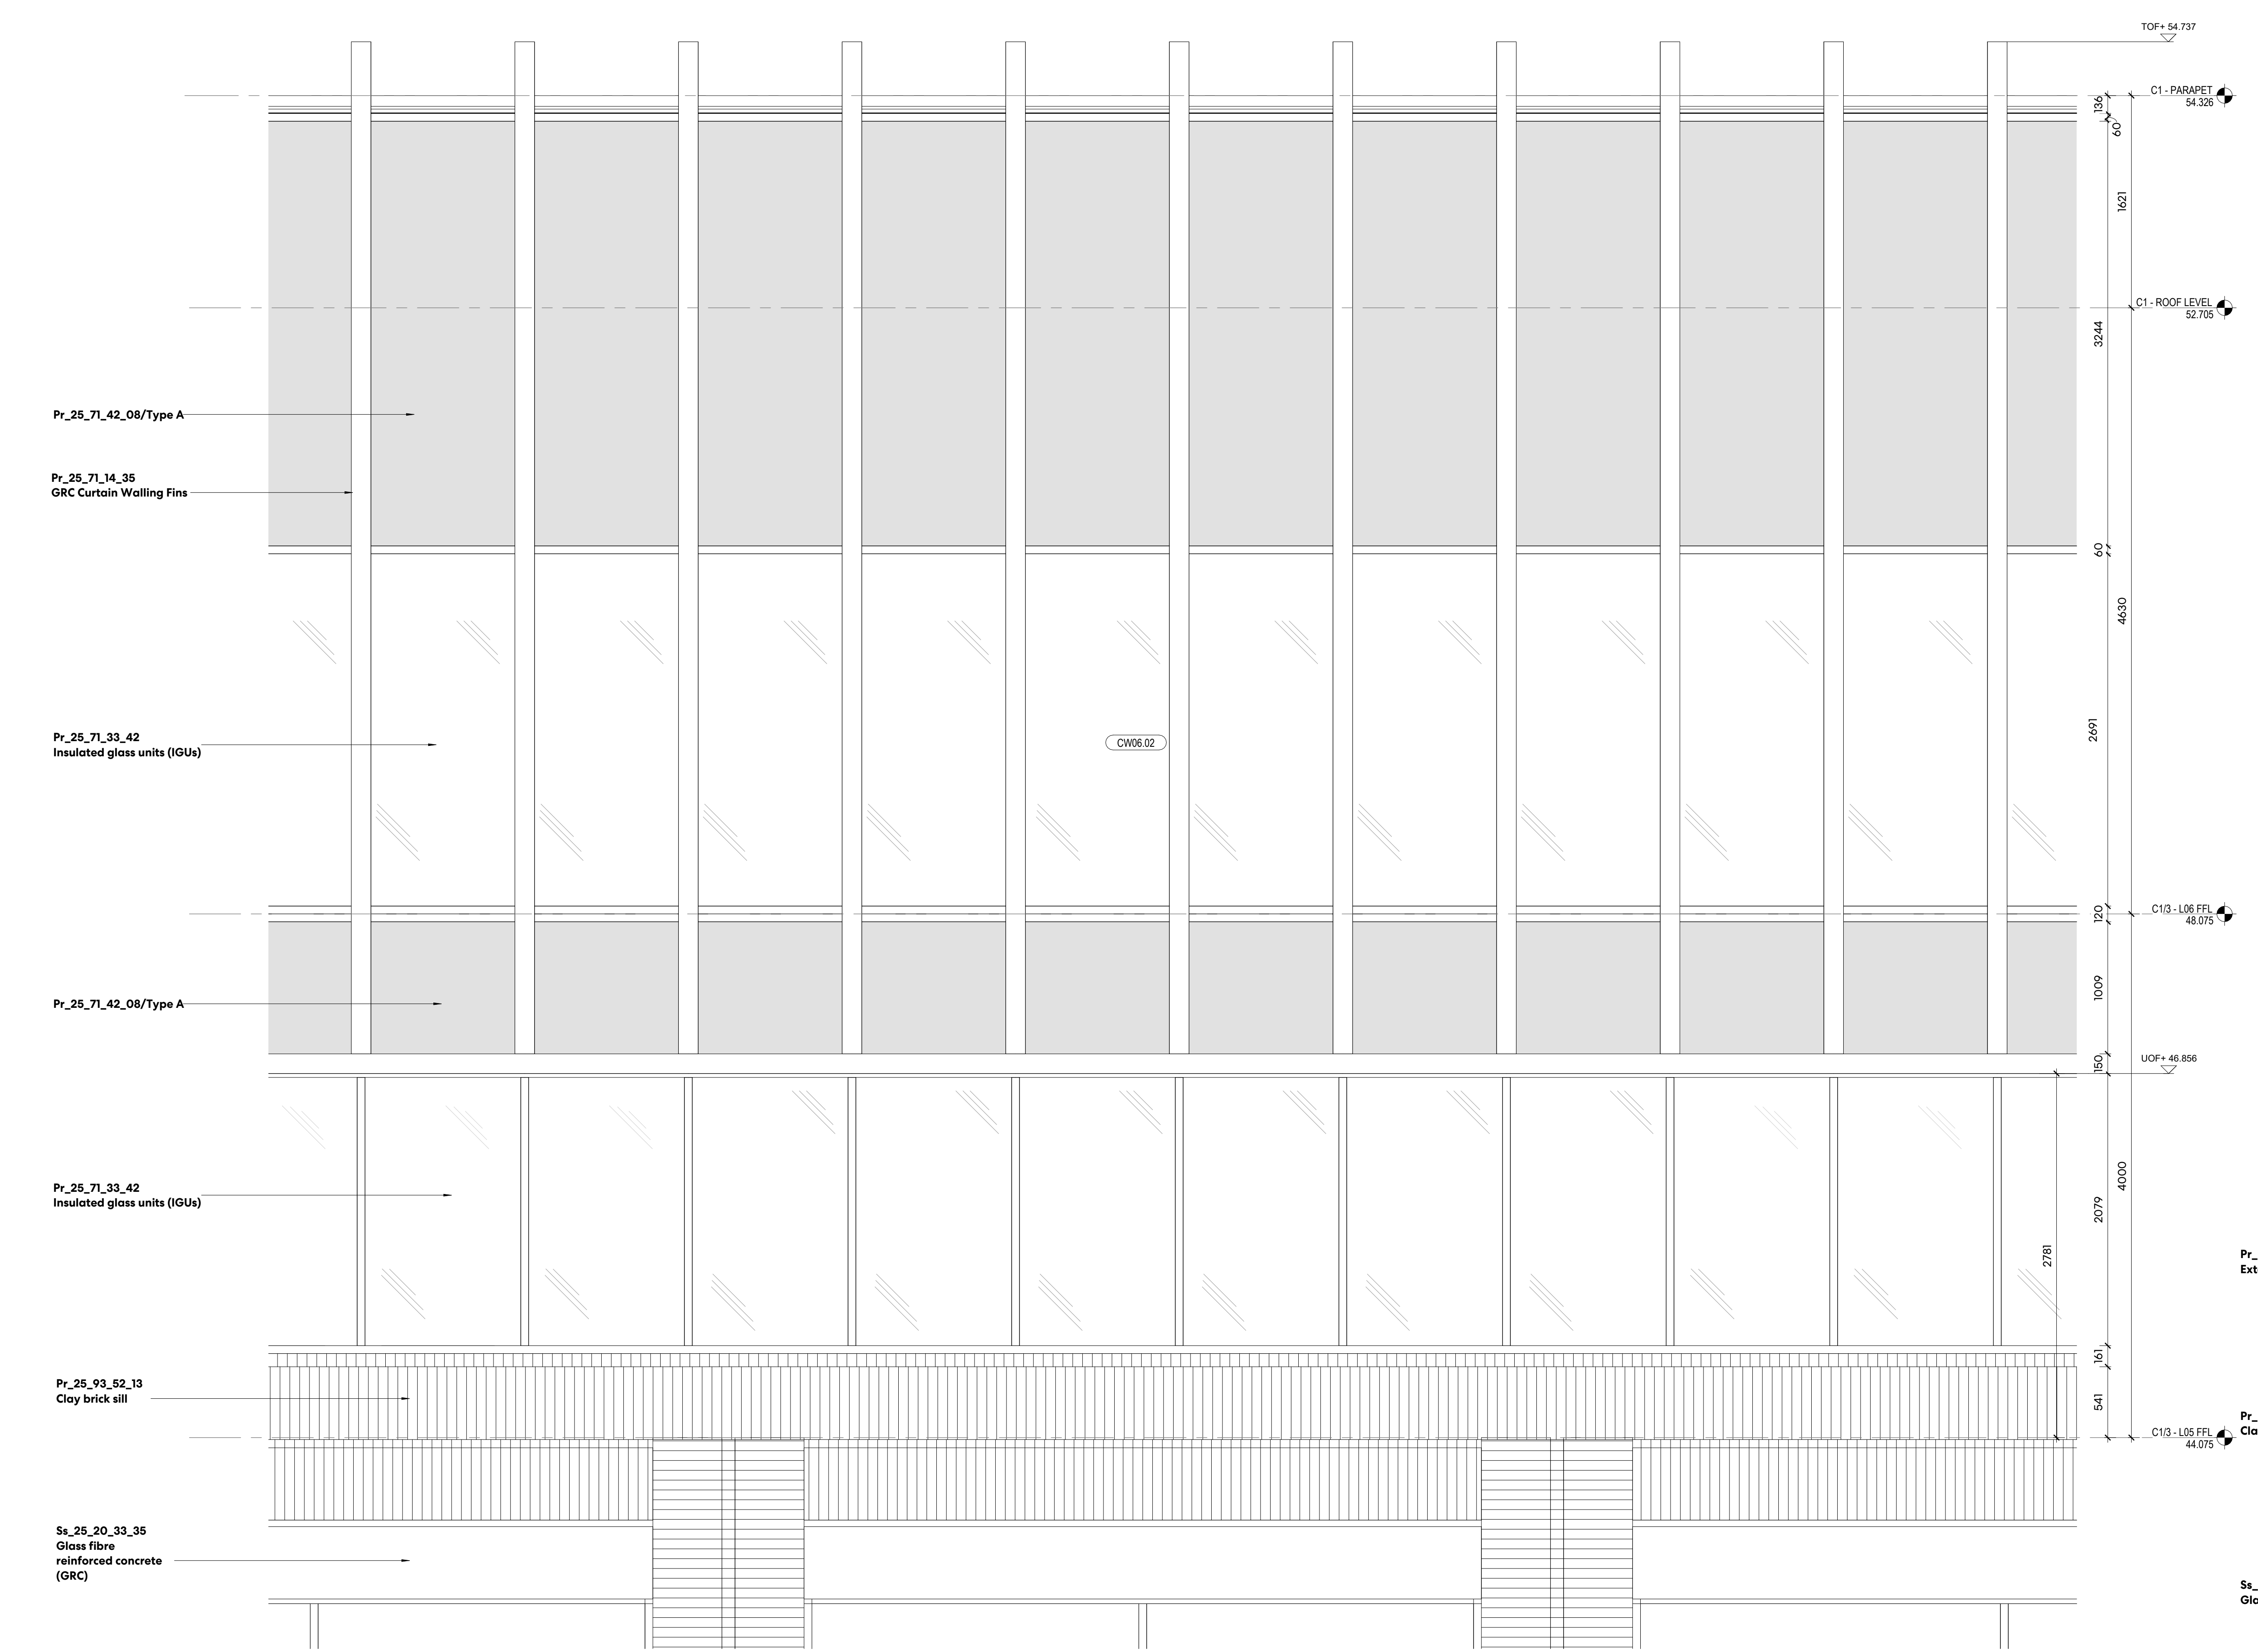


③ TYPICAL MID LEVEL FACADE LEVEL - ELEVATION  
1:25

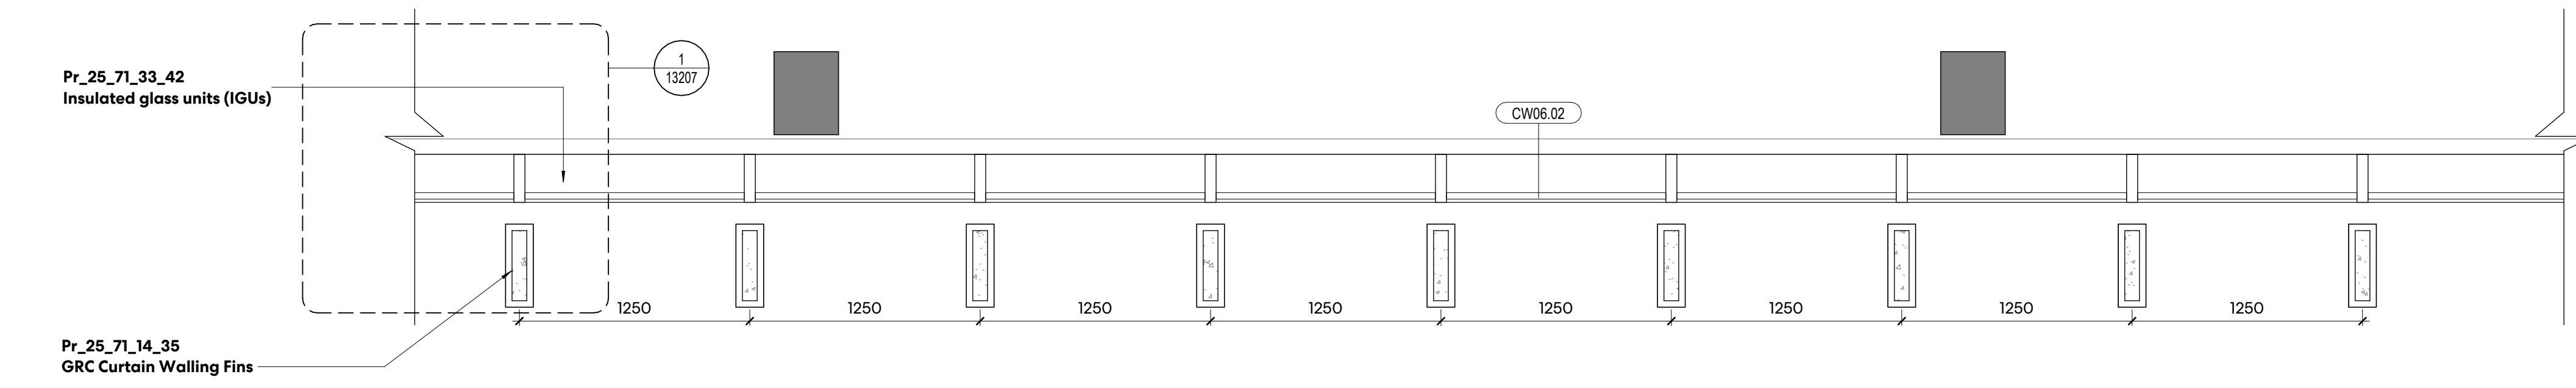

② TYPICAL MID LEVEL FACADE LEVEL 06-07 DETAIL PLAN  
1:25

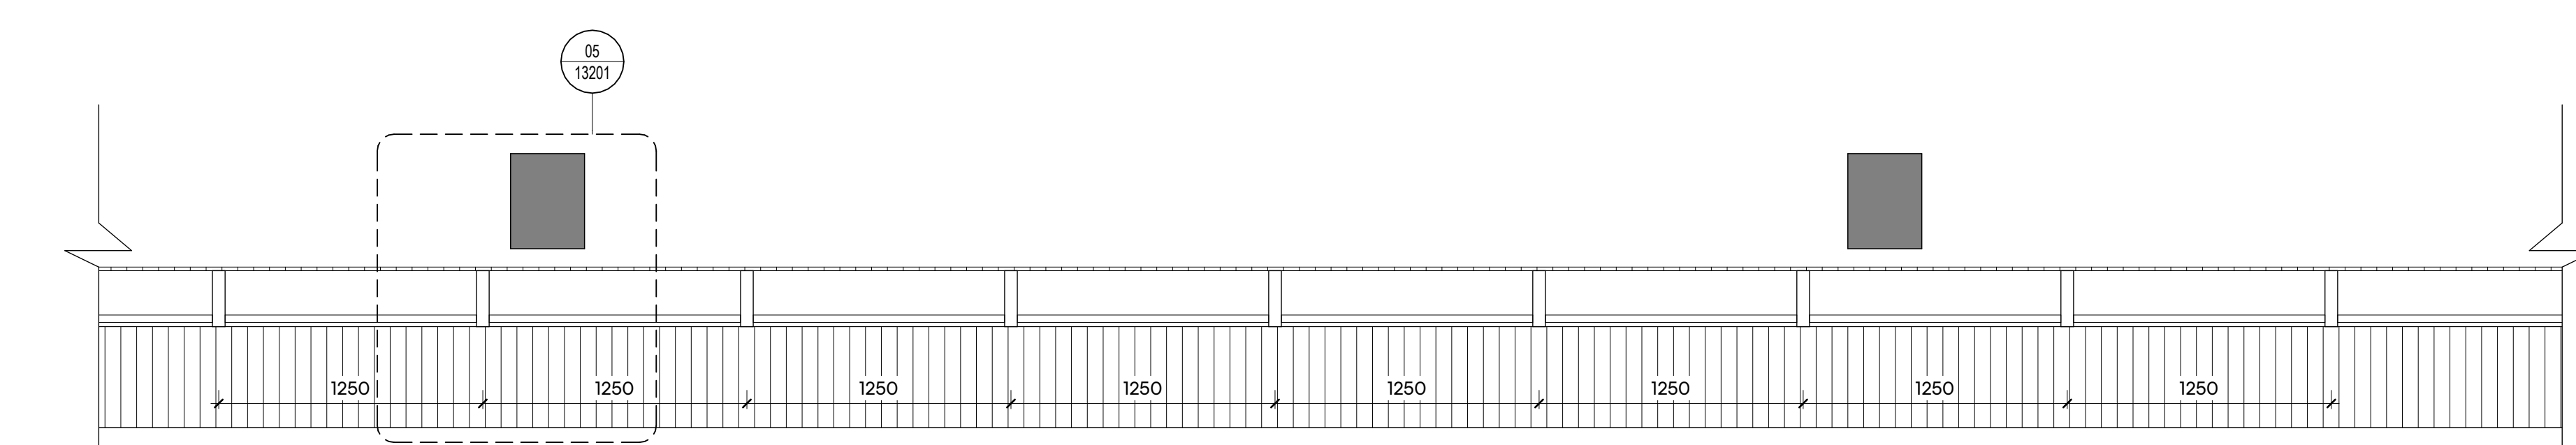

① TYPICAL MID LEVEL FACADE LEVEL 05-06 DETAIL PLAN  
1:25

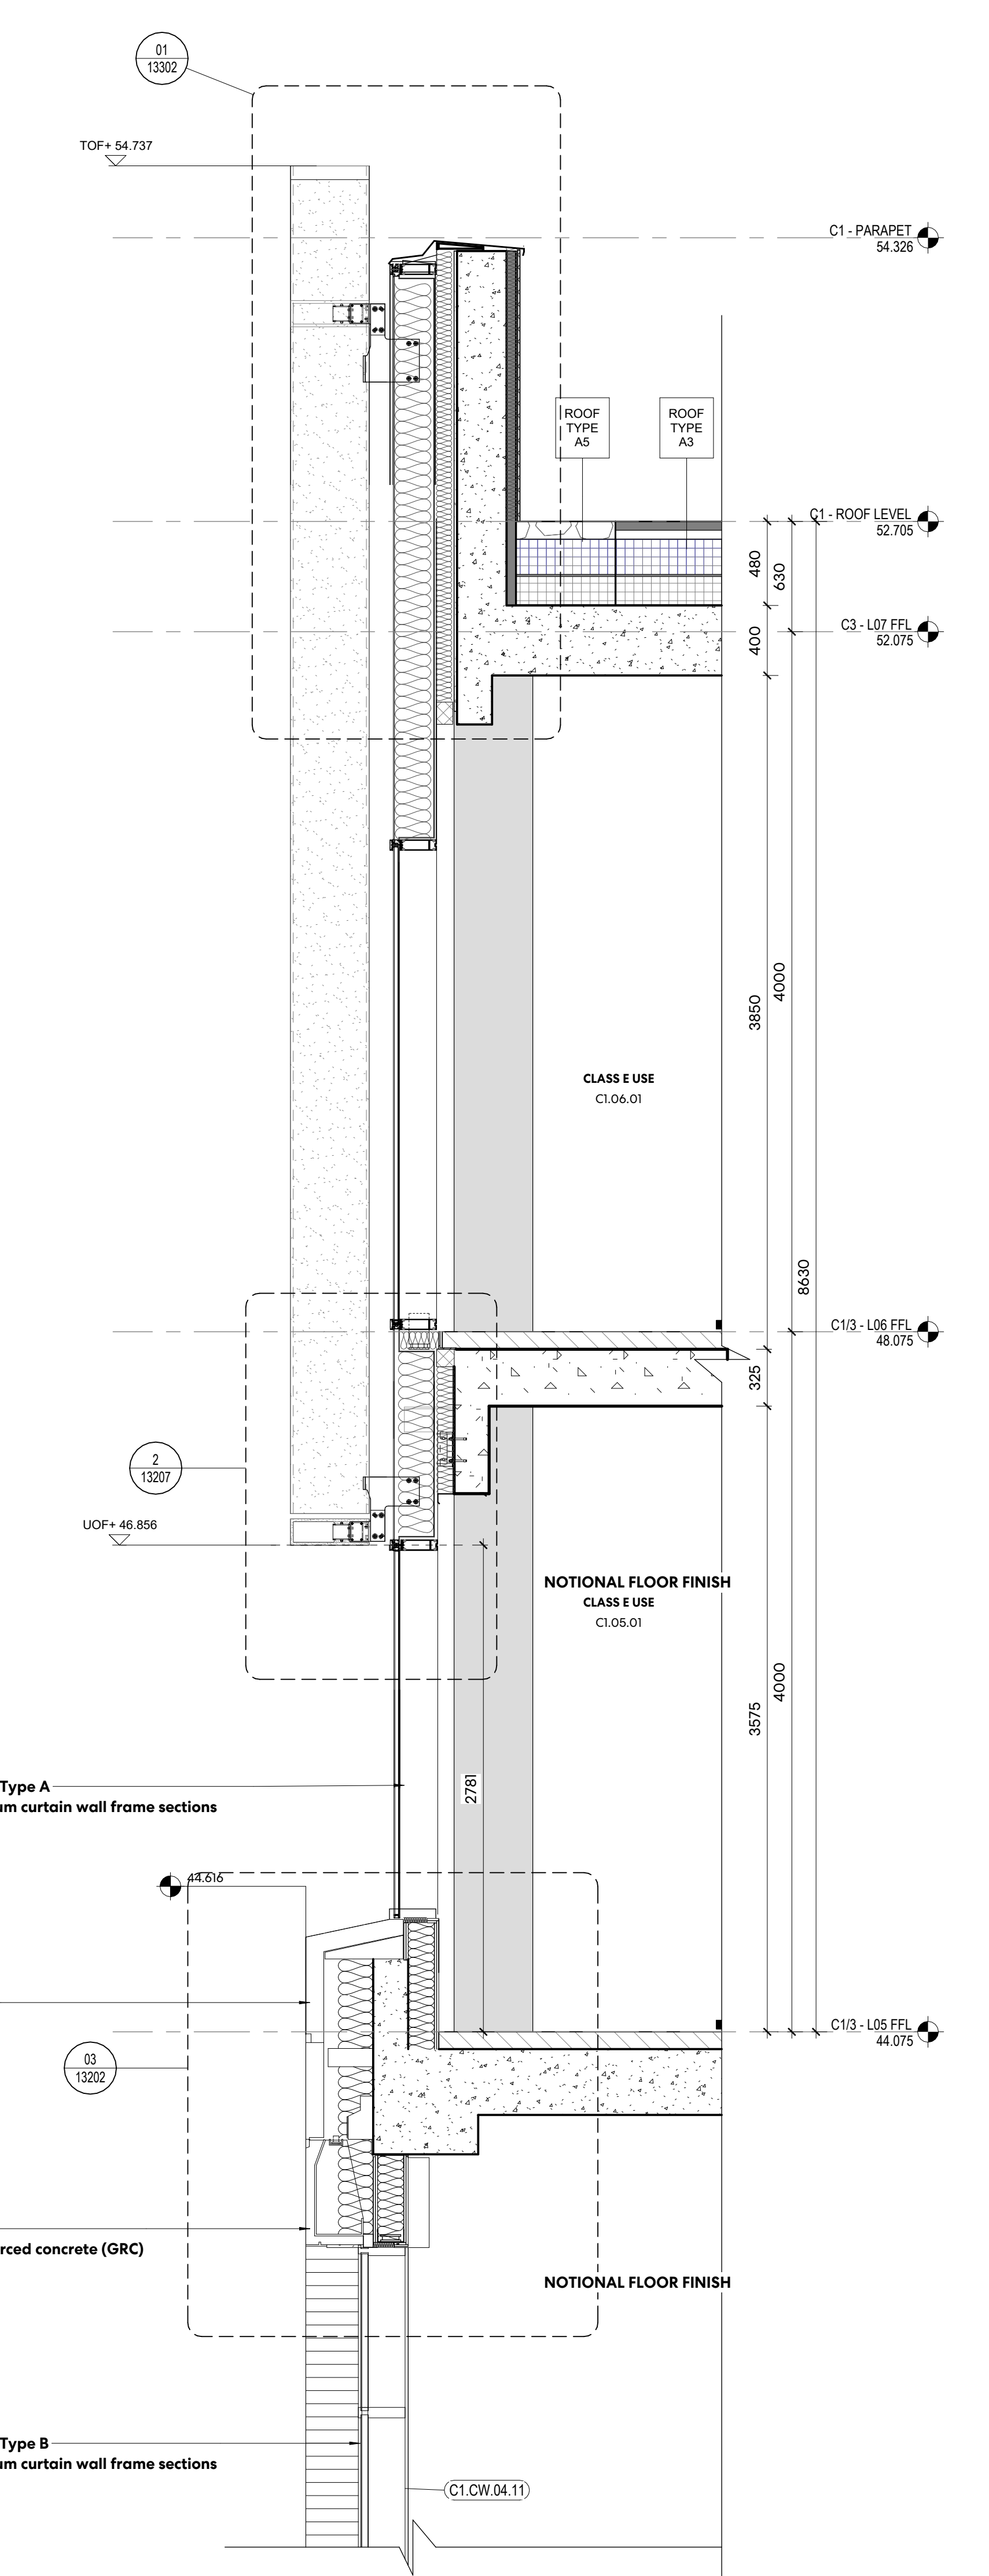

④ TYPICAL MID LEVEL FACADE LEVEL 05-07 DETAIL SECTION  
1:25