



5m
0m 1 2
Scale 1:50



① C3 - NORTH EAST CORNER FACADE ENLARGED ELEVATION
1:50

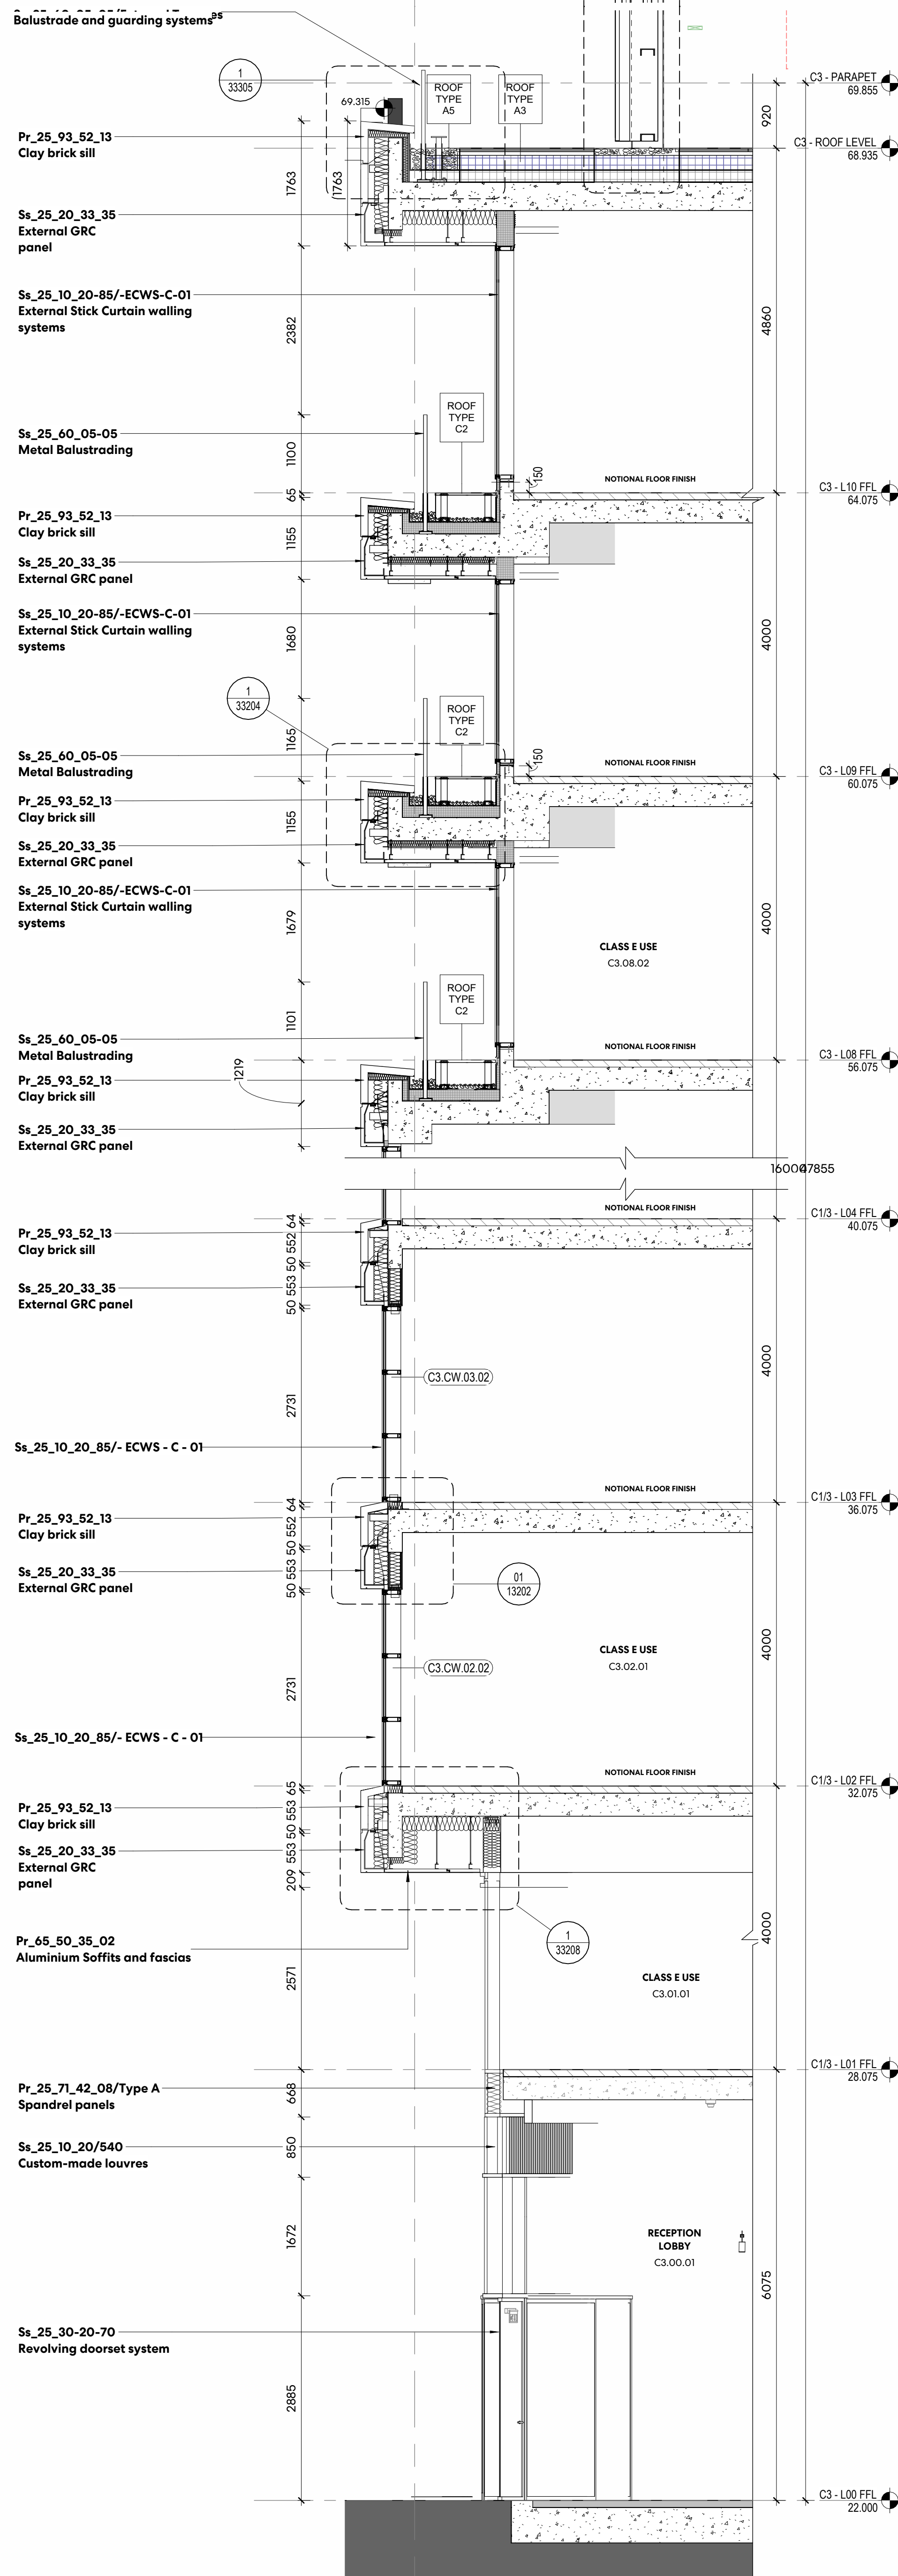

② C3 - NORTH EAST CORNER ENLARGED SECTION THROUGH REVOLVING DOOR
1:50

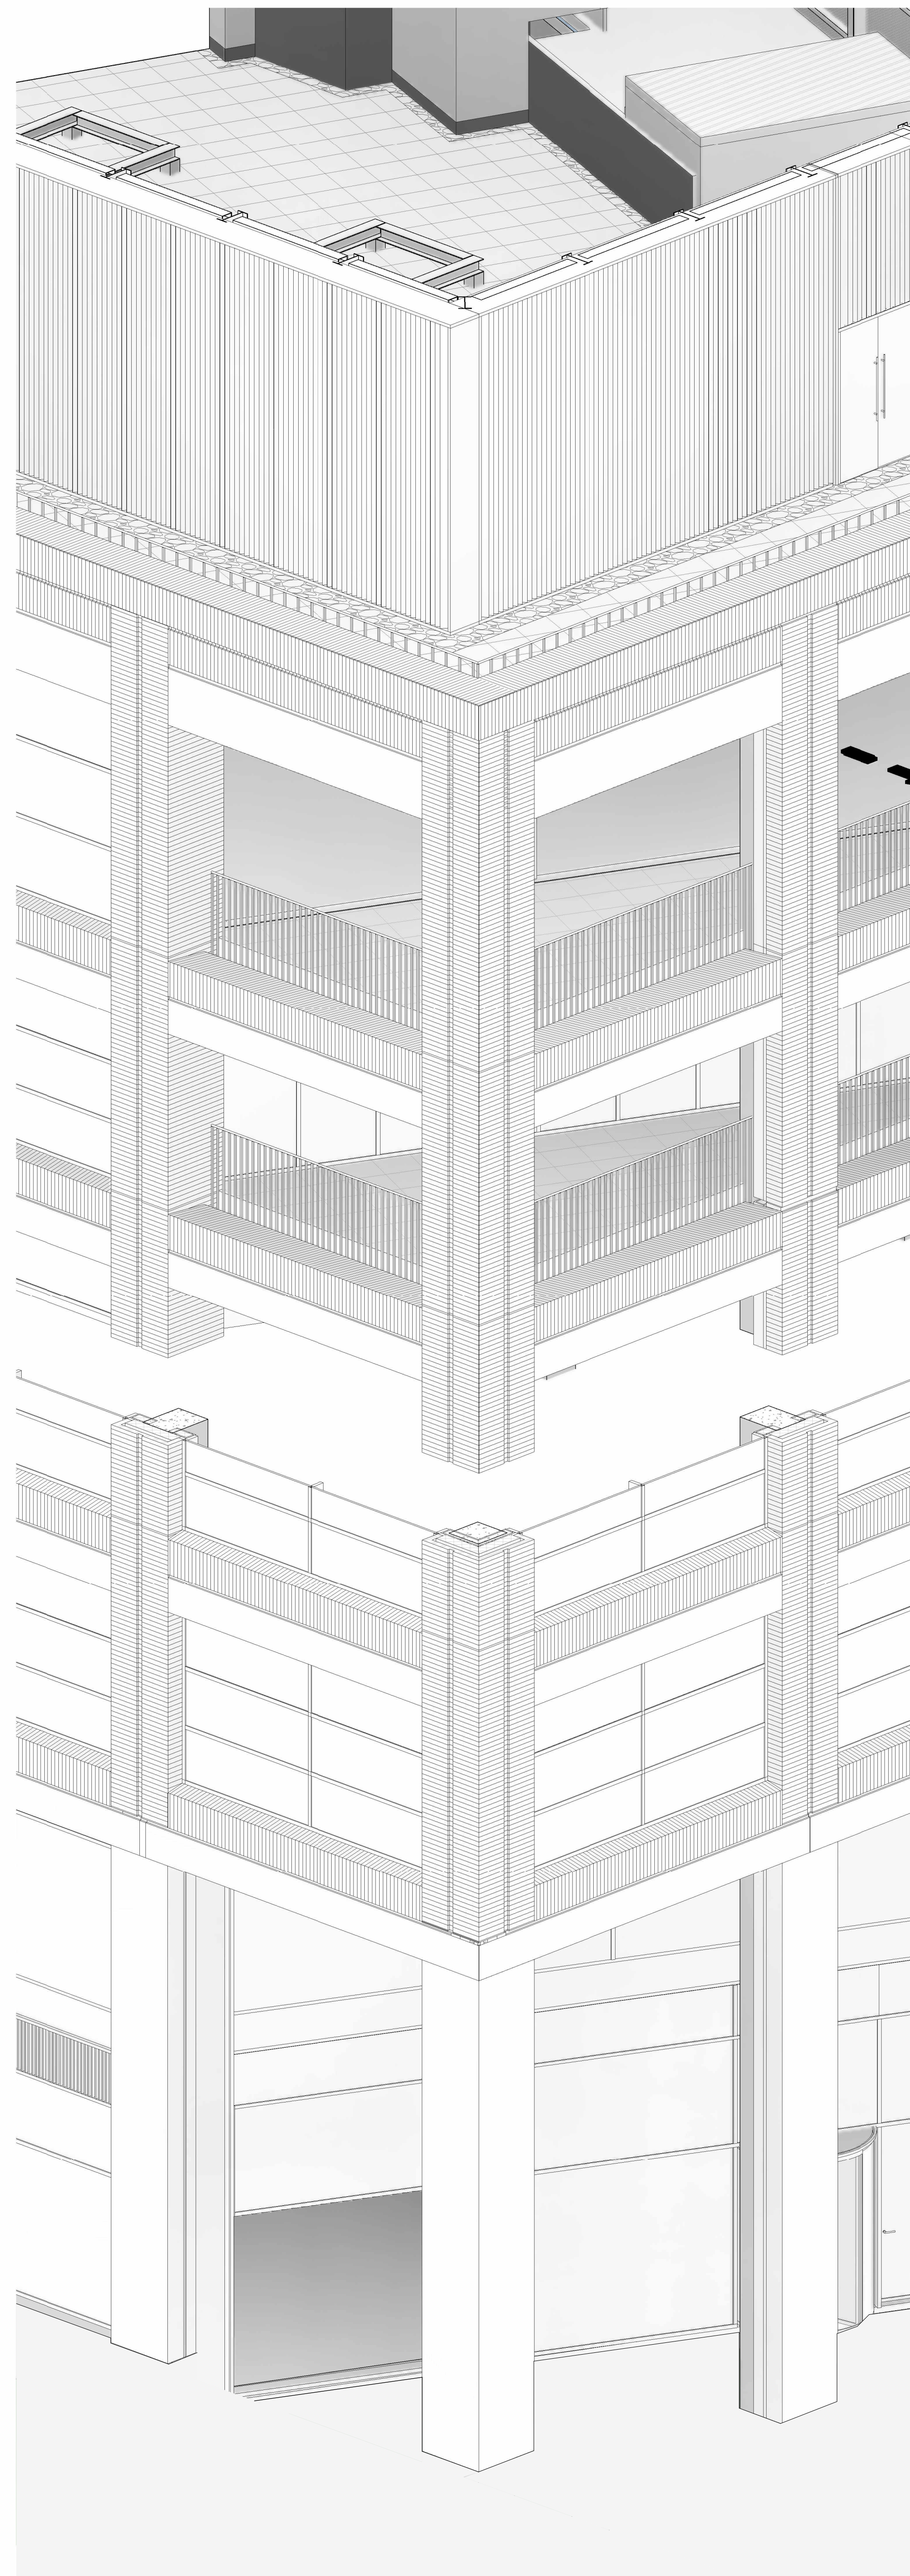

③ C3 North East Corner Axonometric

Drawing indicates design intent only.


All information, areas, dimensions and datum levels are subject to detailed survey, detailed design and investigative work.

Do not scale from the drawing.

This drawing is the property of Perkins&Will UK Ltd. No disclosure or copy of it may be made without the written permission of Perkins&Will UK Ltd.

Refer to Architectural drawing series A-32 for 1:5 detail information. Shown here:
TRI-PWA-C3-ZZ-DR-A-10201
TRI-PWA-C3-ZZ-DR-A-33204
TRI-PWA-C3-ZZ-DR-A-33203
TRI-PWA-C3-ZZ-DR-A-33202
TRI-PWA-C3-ZZ-DR-A-33305

TRIBECA
Reef Group
Plot C - The Assembly
and Connector

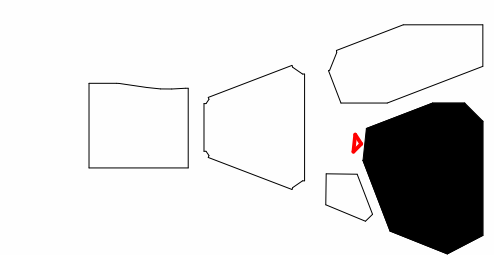

PP1	Stage 4 Issue - Tender	DATE
1	02/02/24	15/03/24
Date	02/02/24	
Job Number	322596	
Scale	1:50@A0	
Drawn	LR	
Checked	DS	
Approved	PD	
CDE STATUS		

TITLE
C3 - TYPICAL
NORTH EAST
CORNER FACADE