


NOTES
Drawing indicates design intent only.
All information, areas, dimensions and datum levels are subject to detailed survey, detailed design and investigative work.
Do not scale from the drawing.

This drawing is the property of Perkins&Will UK Ltd. No disclosure or copy of it may be made without the written permission of Perkins&Will UK Ltd.

Refer to Architectural drawing series A-32 for 1:5 detail information.
Shown here:
TRI-PWA-CI-ZZ-DR-A-13201
TRI-PWA-CI-ZZ-DR-A-13203
TRI-PWA-CI-ZZ-DR-A-13206
TRI-PWA-CI-ZZ-DR-A-13205

STAGE 4 PROJECT

TRIBECA
Reef Group
Plot C - The Assembly
and Connector

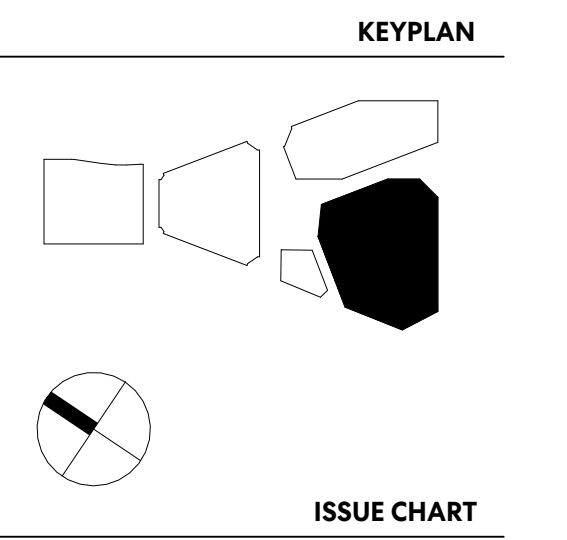

PN	Stage 4 Issue - Tender	DATE
1	33003	02/02/24
2	33005	02/02/24

Date: 02/02/24
Job Number: 322596
Scale: 1:50@AO
Drawn: LR
Checked: DS
Approved: PD
CDE STATUS: CDE STATUS

STAGE 04 - TENDER

TITLE
C3 - TYPICAL BAYS


SHEET NUMBER

TRI PWA C3 ZZ DR A 33002


PROJECT | AUTHOR | CHECKED | DATE | REVISION

S3 **PO1**


Copyright © 2024 Perkins+Will

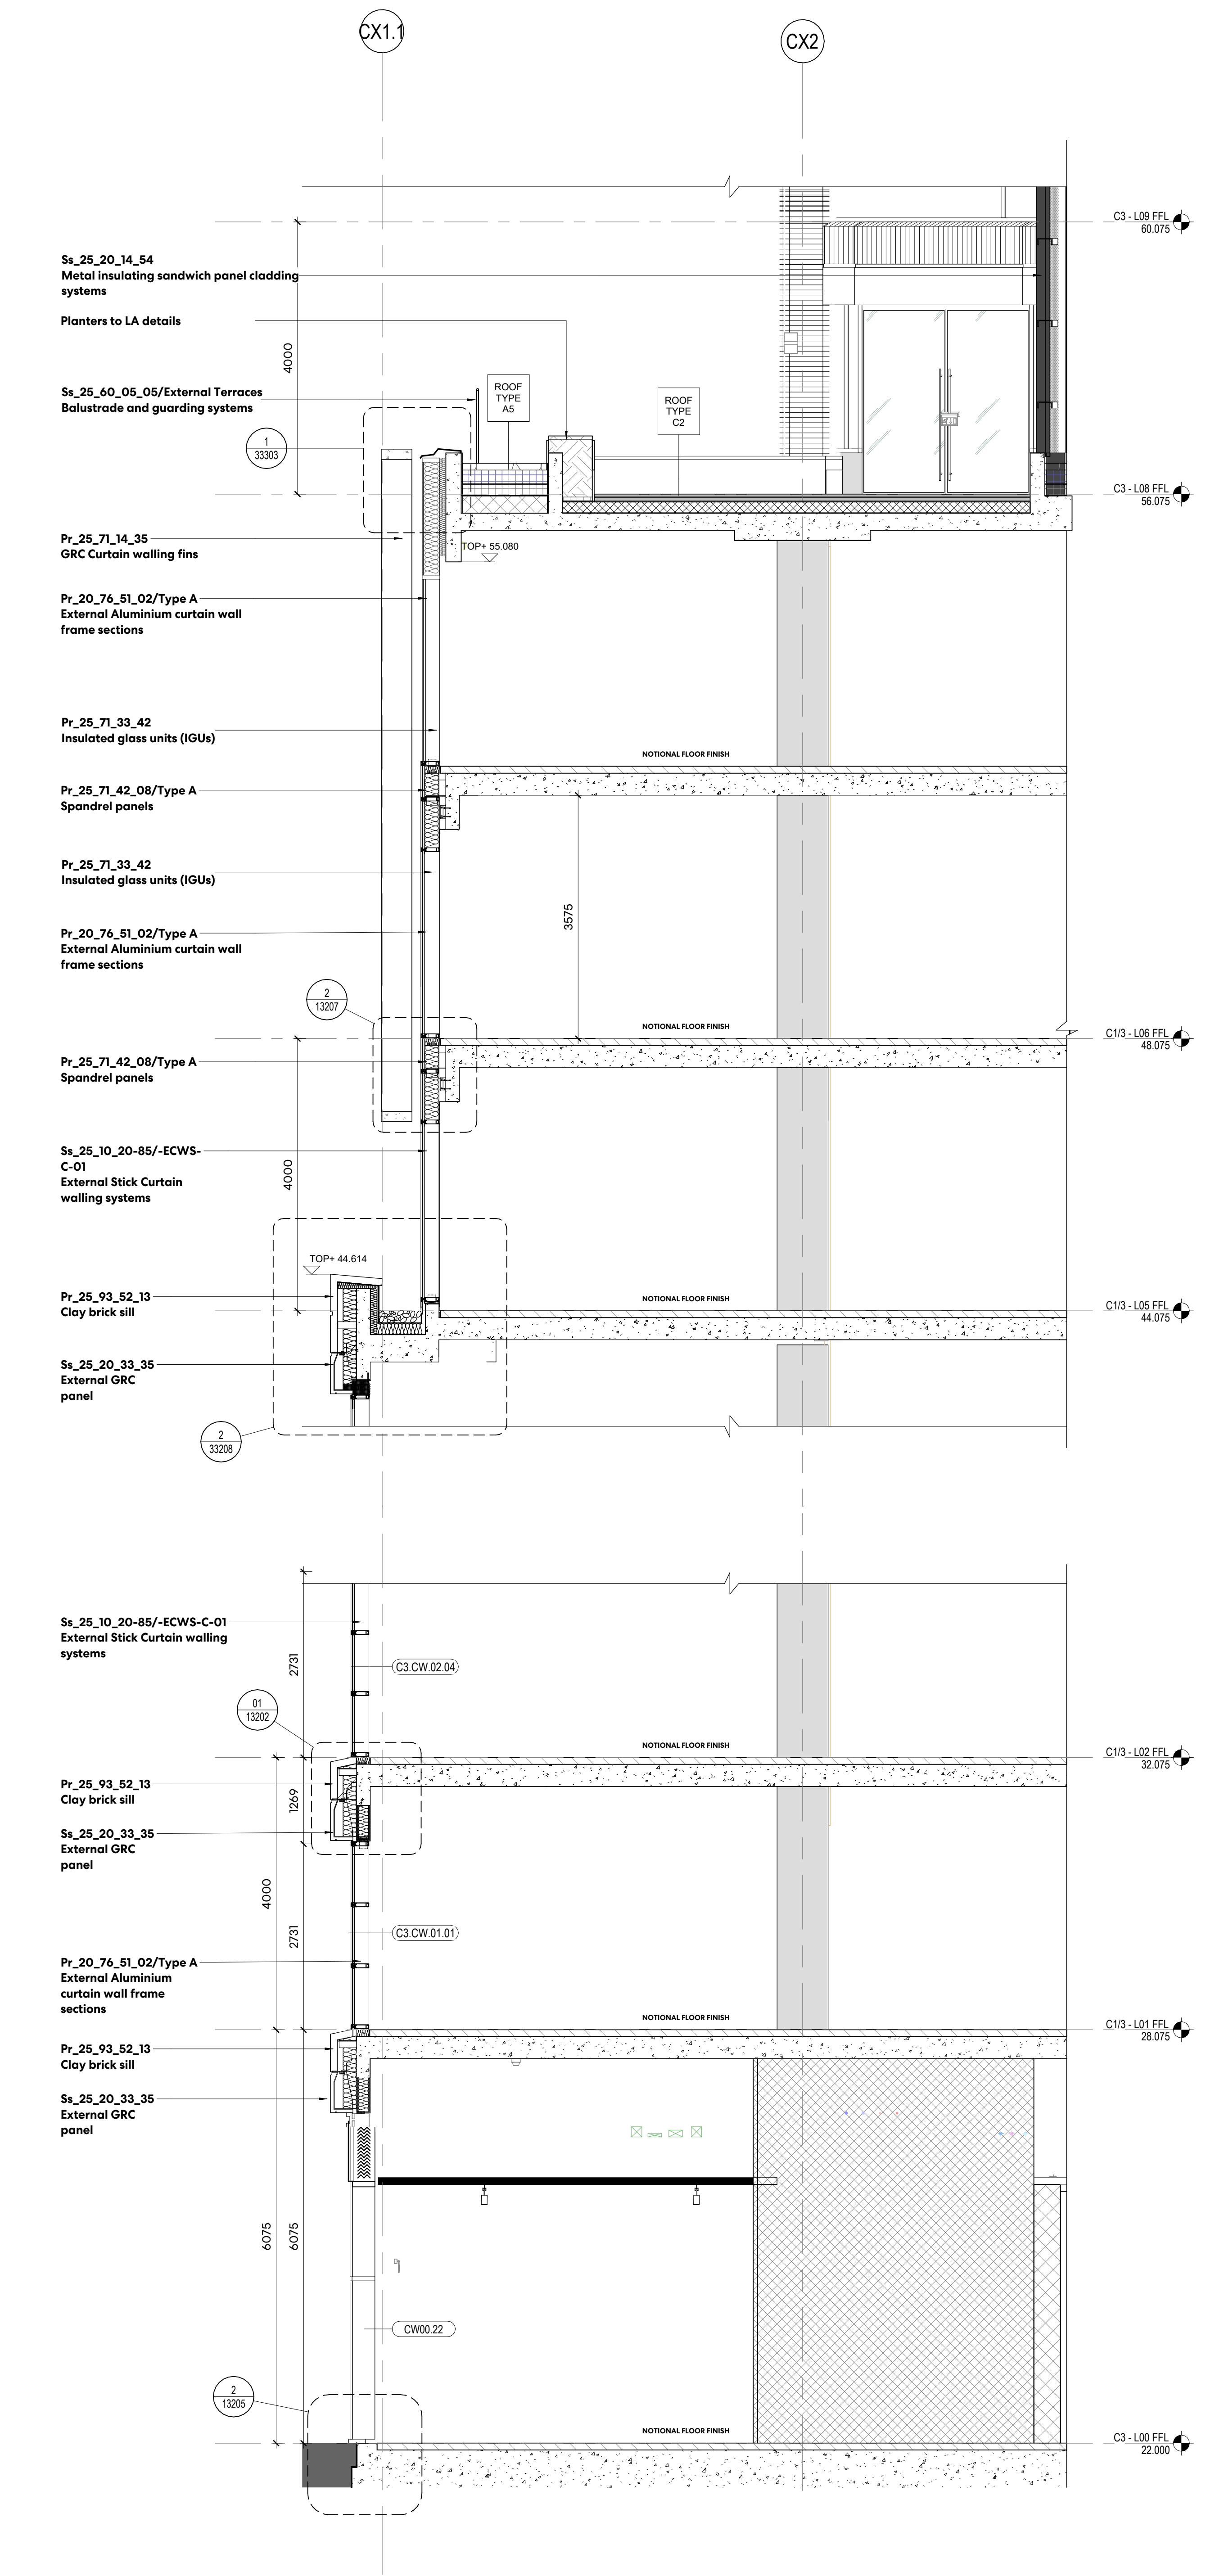


③ C3 - TYPICAL BAY SECTION
1:50

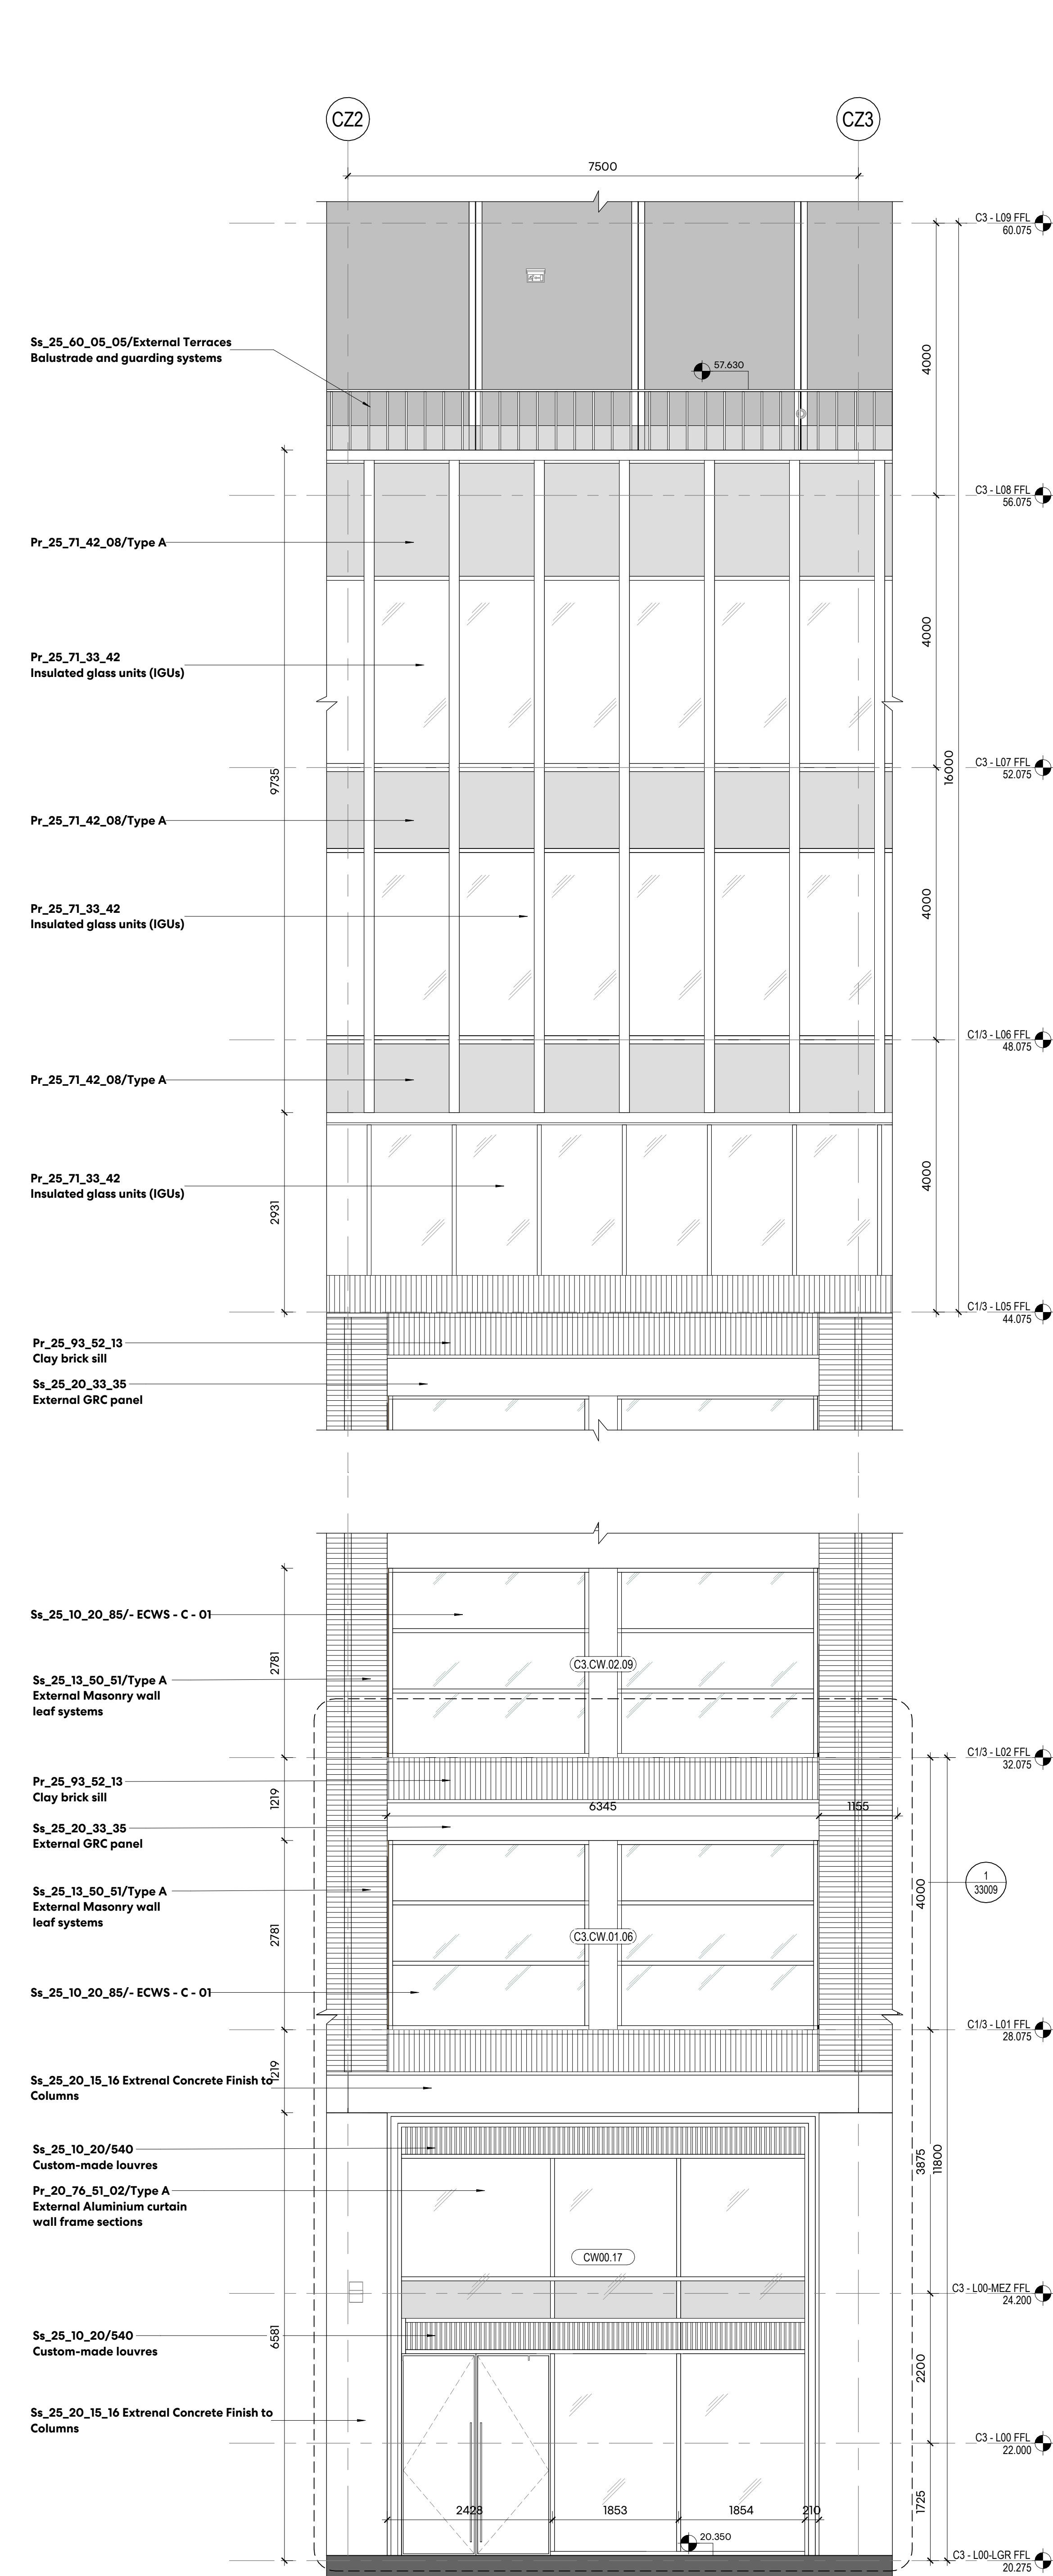

② C3 - TYPICAL BAY 2 - ENLARGED ELEVATION
1:50

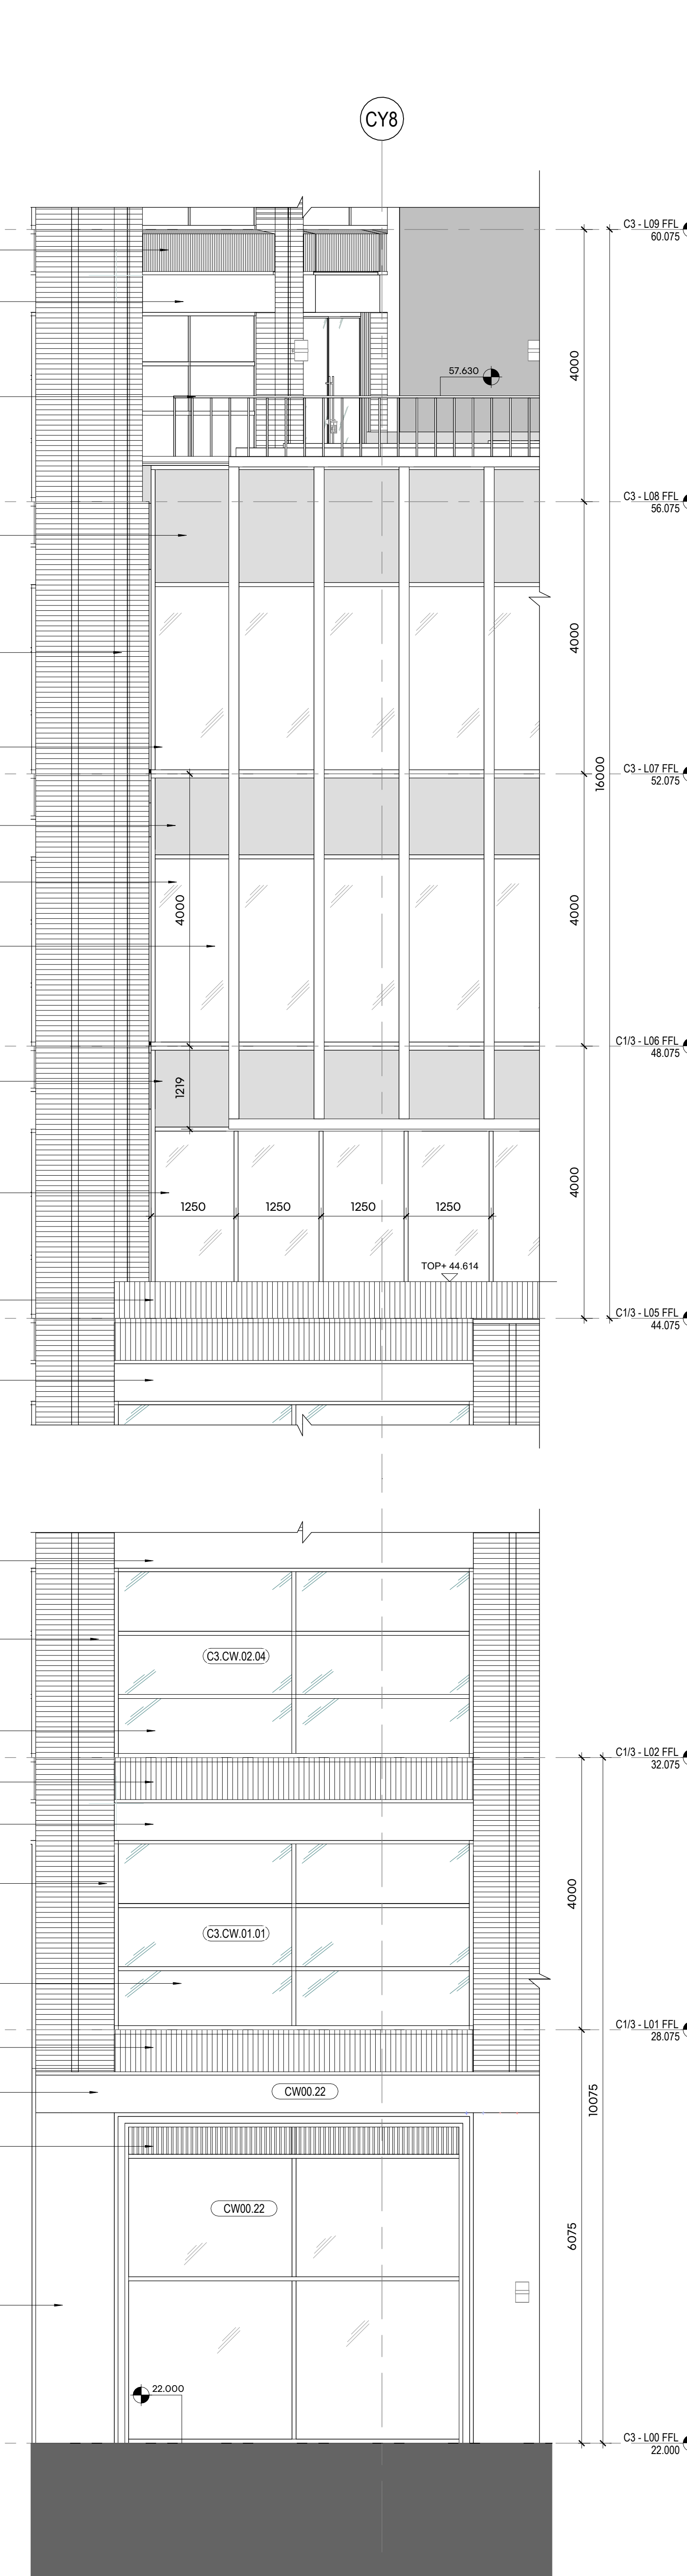

① C3 - TYPICAL BAY 1 ENLARGED ELEVATION
1:50

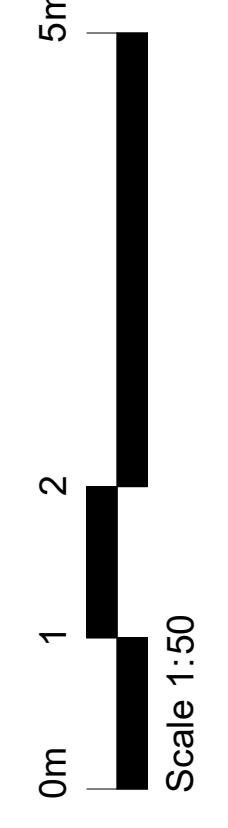

15/03/2024 14:49:50
A:\sharik\Draw\TRIBECADOCUMENTS\MODEL\C3.rvt