

Drawing indicates design intent only.

All information, areas, dimensions and datum levels are subject to detailed survey, detailed design and investigative work.

Do not scale from the drawing.


This drawing is the property of Perkins&Will UK Ltd. No disclosure or copy of it may be made without the written permission of Perkins&Will UK Ltd.

Refer to Architectural drawing series A-32 for 1:5 detail information.
Shown here:
TRI-PWA-C3-ZZ-DR-A-13201
TRI-PWA-C3-ZZ-DR-A-13206
TRI-PWA-C3-ZZ-DR-A-33202
TRI-PWA-C3-ZZ-DR-A-33203

STAGE 4

PROJECT

TRIBECA
Reef Group
Plot C - The Assembly
and Connector

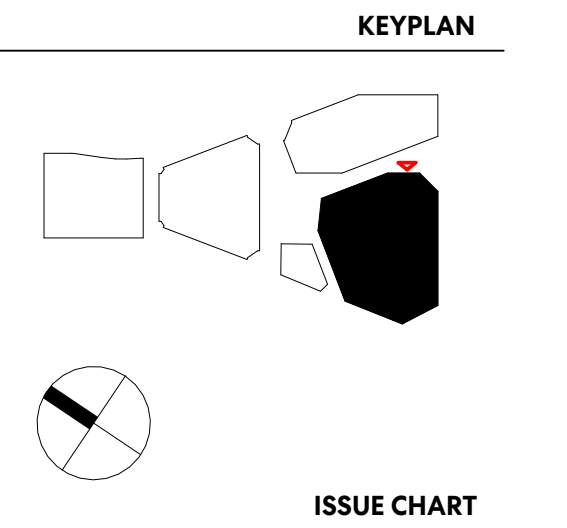

NO	DATE	DESCRIPTION
01	02/02/24	Issue for Tender
02	02/02/24	Issue for Tender

Date: 02/02/24
 Job Number: 322596
 Scale: 1:50@AO
 Drawn: LR
 Checked: DS
 Approved: PD
 CDE STATUS

STAGE 04 - TENDER

C3 - TYPICAL BAY - EAST LOUVERED FACADE

SHEET NUMBER


TRI PWA C3 ZZ DR A 33004

PROJECT | ADDRESS | LOCATION | LEVEL | TYPE | AREA | STATUS


REVISION

S3 **PO1**

Copyright © 2024 Perkins+Will

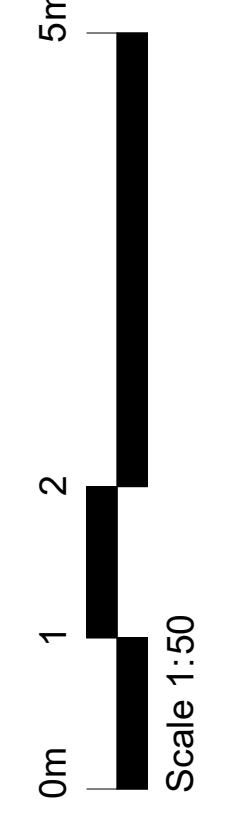

1 C3 - TYPICAL LOUVERED BAY ENLARGED ELEVATION
1 : 50

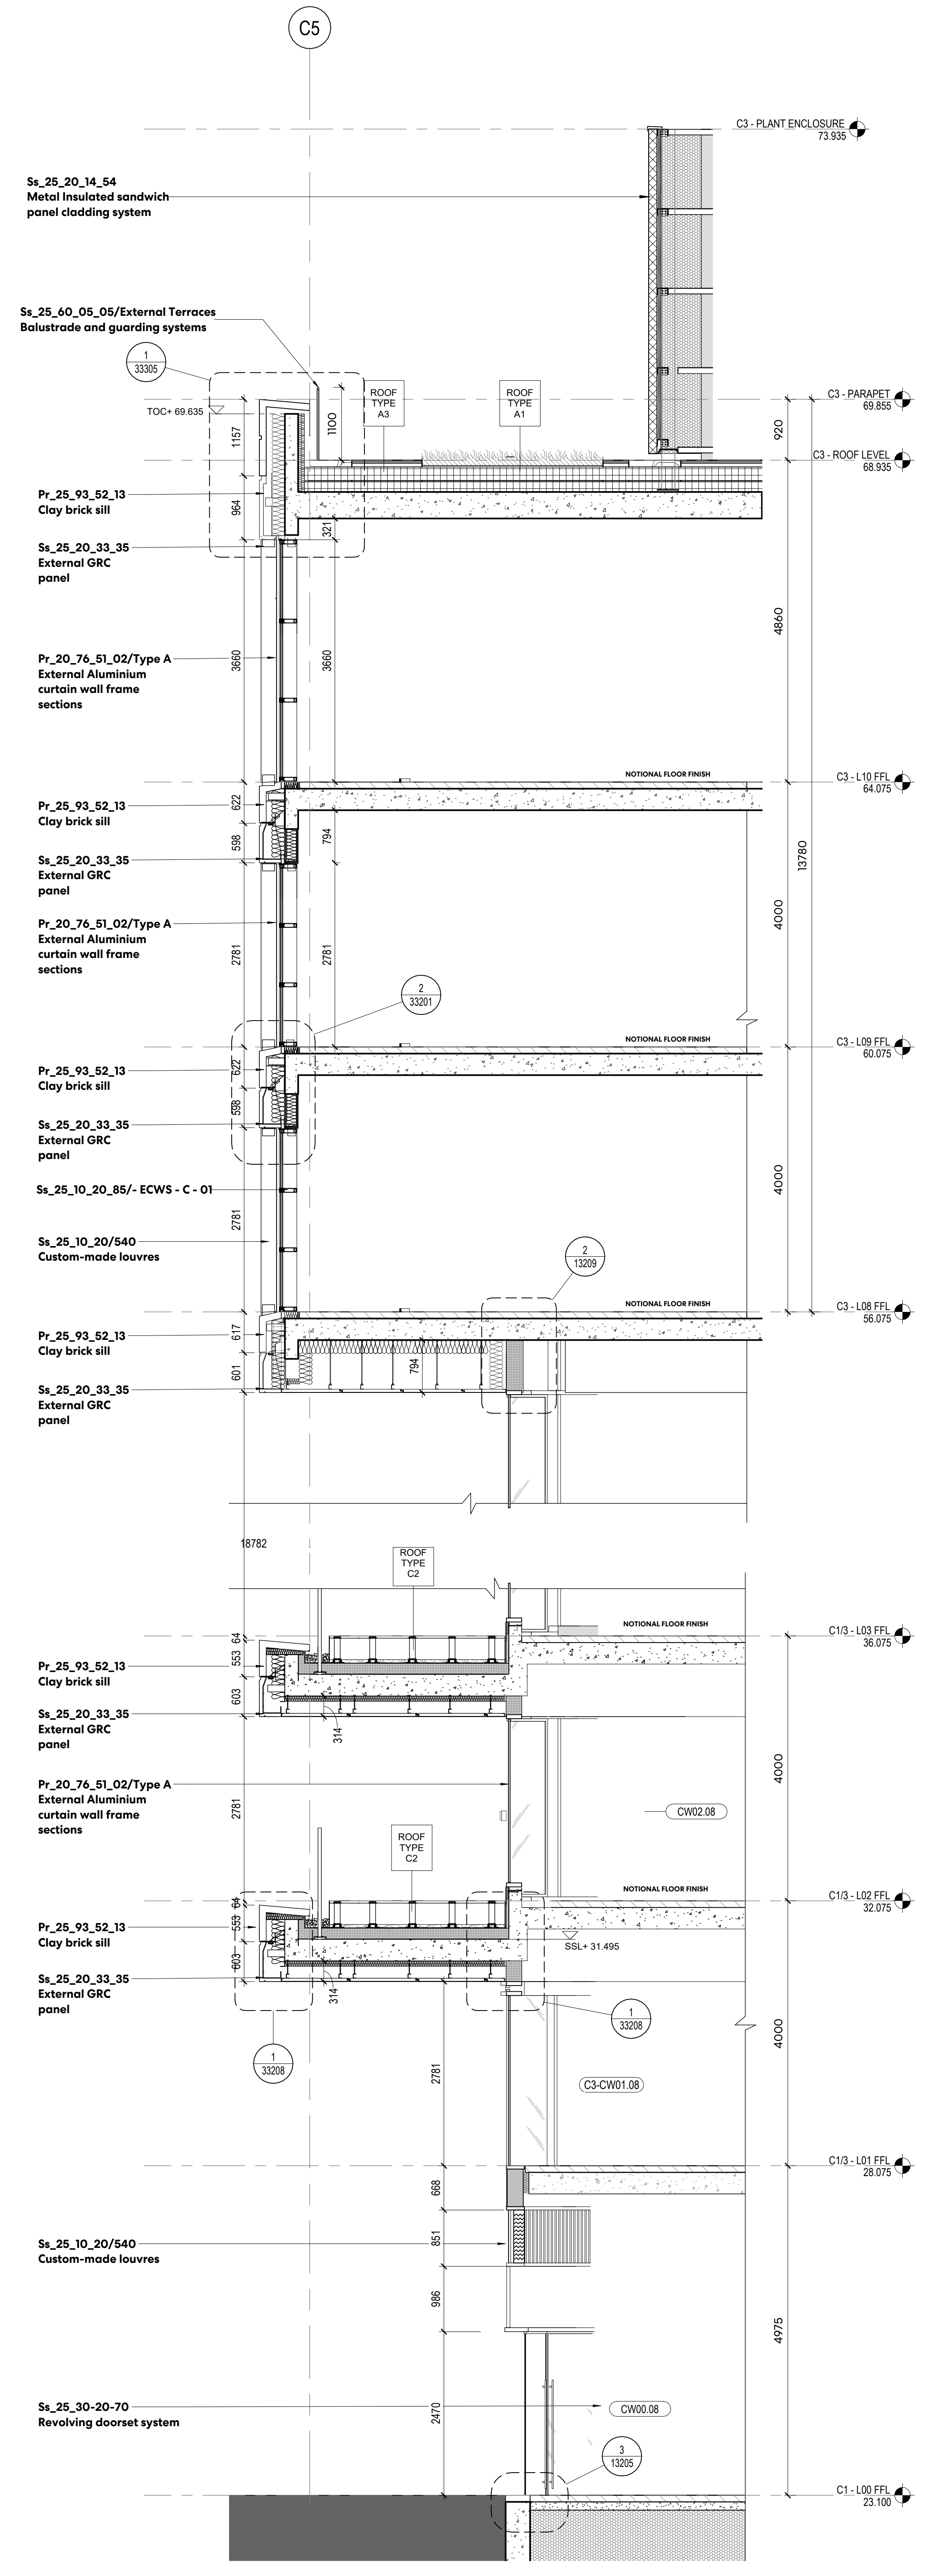

2 TYPICAL LOUVERED BAY SECTION THROUGH DOOR
1 : 50

15/03/2024 14:49:57 Autodesk Docs/TRIBECADOCUMENTS MODEL_C3.rvt