

Drawing indicates design intent only.

All information, areas, dimensions and datum levels are subject to detailed survey, detailed design and investigative work.

Do not scale from the drawing.

This drawing is the property of Perkins&Will UK Ltd. No disclosure or copy of it may be made without the written permission of Perkins&Will UK Ltd.


Refer to Architectural drawing series A-32 for 1:5 detail information.
Shown here:
TRI-PWA-C3-ZZ-DR-A-13201
TRI-PWA-C3-ZZ-DR-A-13206
TRI-PWA-C3-ZZ-DR-A-33003
TRI-PWA-C3-ZZ-DR-A-33203

STAGE 4

PROJECT

TRIBECA
Reef Group
Plot C - The Assembly
and Connector

KEYPLAN

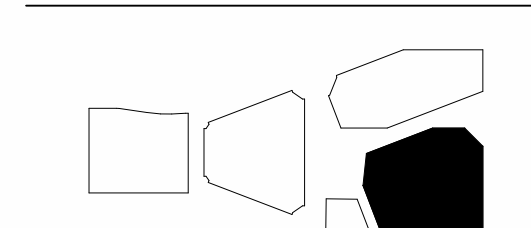

ISSUE CHART

Issue	Stage 4 Issue - Tender	DATE
1	02/02/24	15/03/24
Date	02/02/24	
Job Number	322596	
Scale	1:50@A0	
Drawn	LR	
Checked	DS	
Approved	PD	

CDE STATUS

STAGE 04 - TENDER

TITLE

C3 - TYPICAL BAY -
SOUTH WEST
CORNER FACADE

SHEET NUMBER


TRI PWA C3 ZZ DR A 33005

PROJECT | AUTHOR | CHECKED | LEVEL | TYPE | SCALE | NUMBER



CDE STATUS CODE REVISION

S3 P01

Copyright © 2024 Perkins+Will

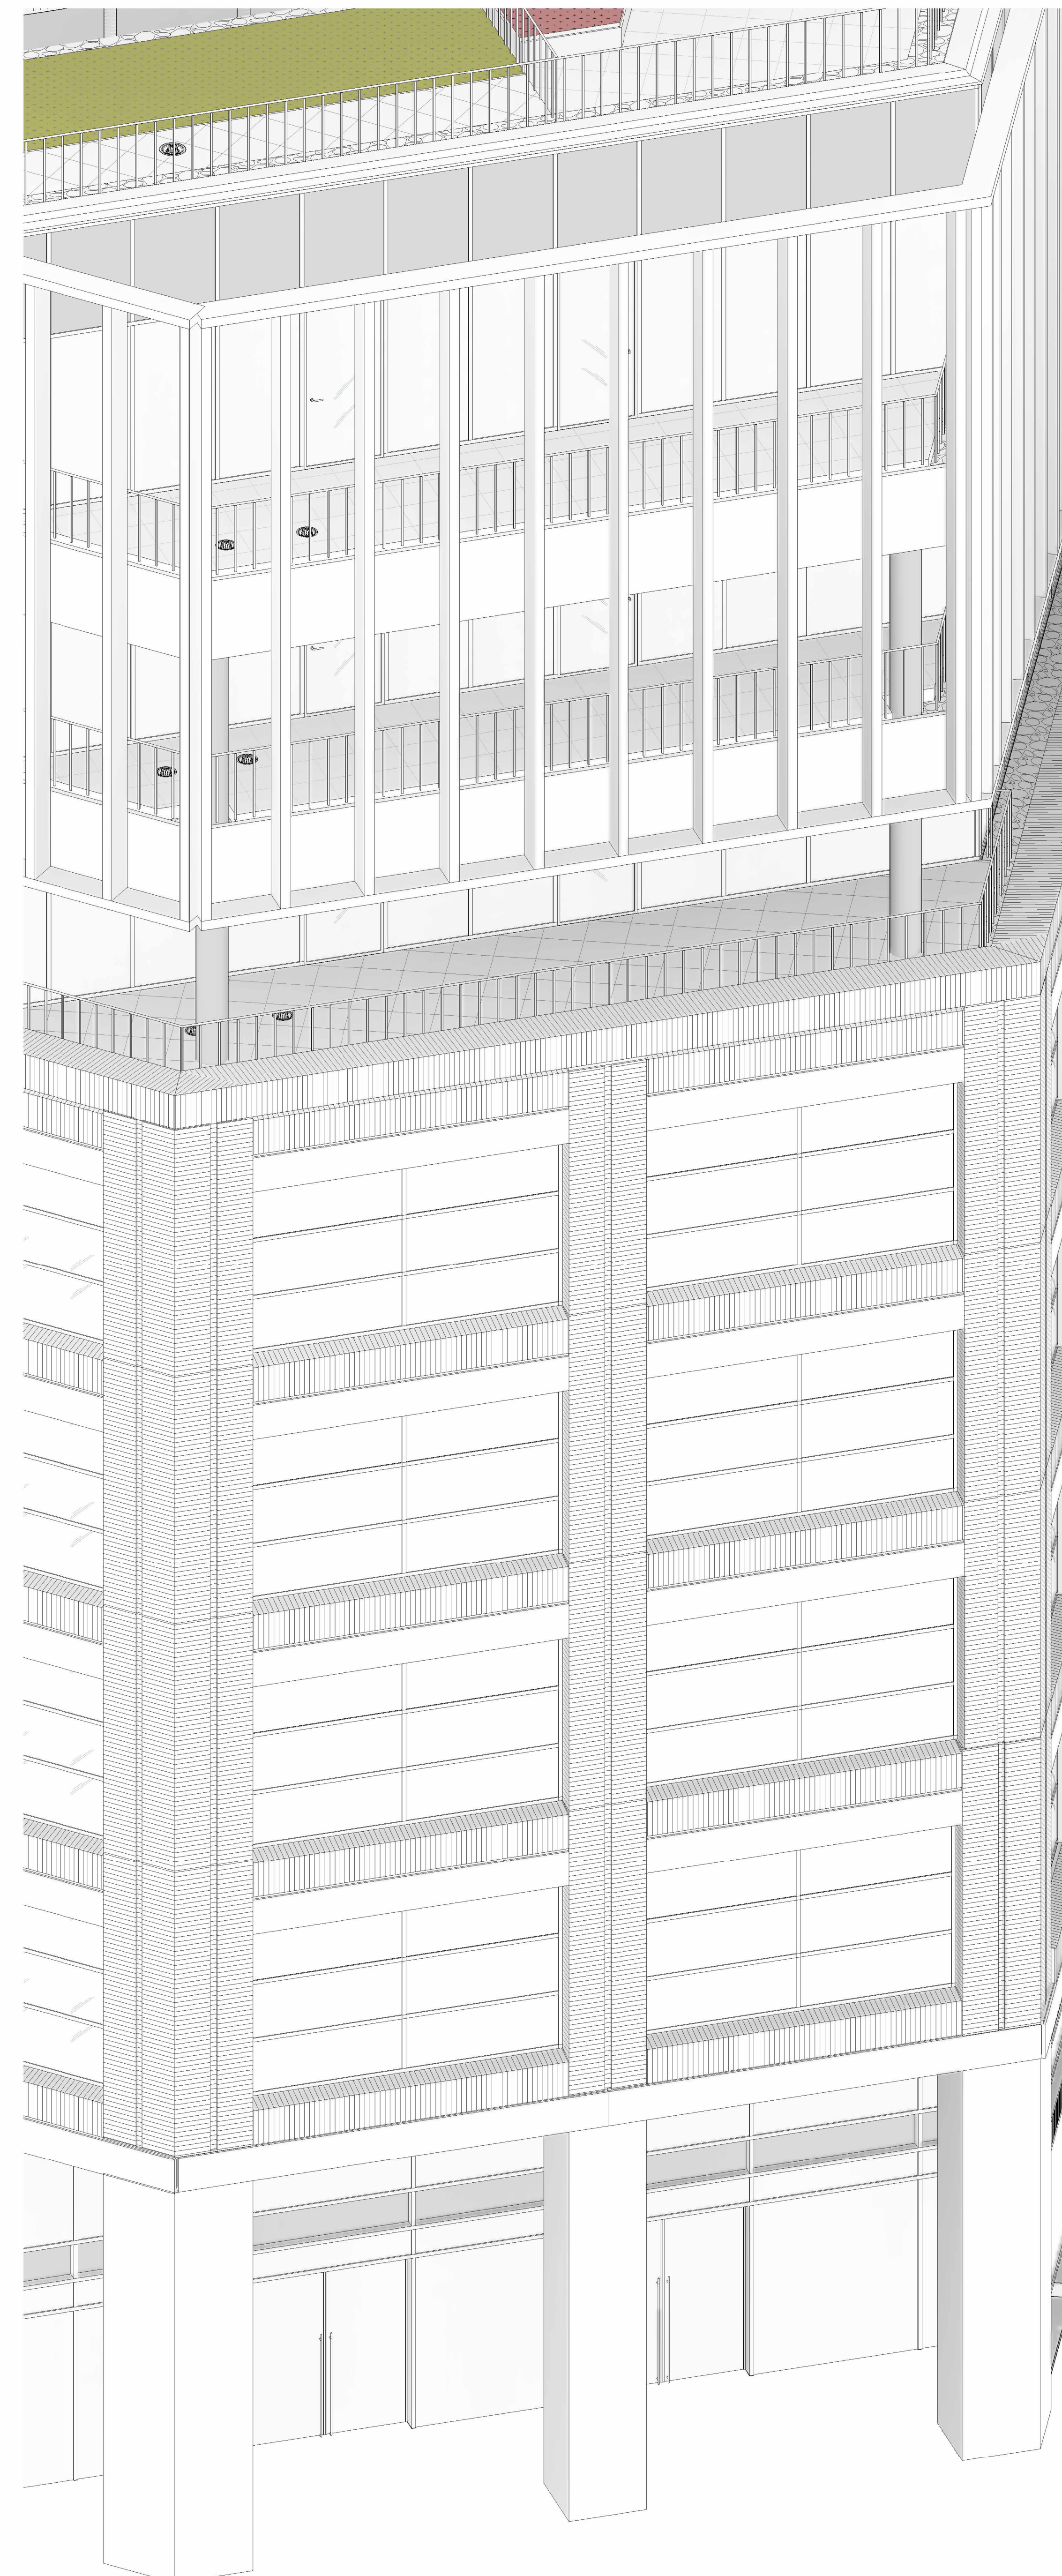

3 c3 - SOUTH CORNER AXONOMETRIC

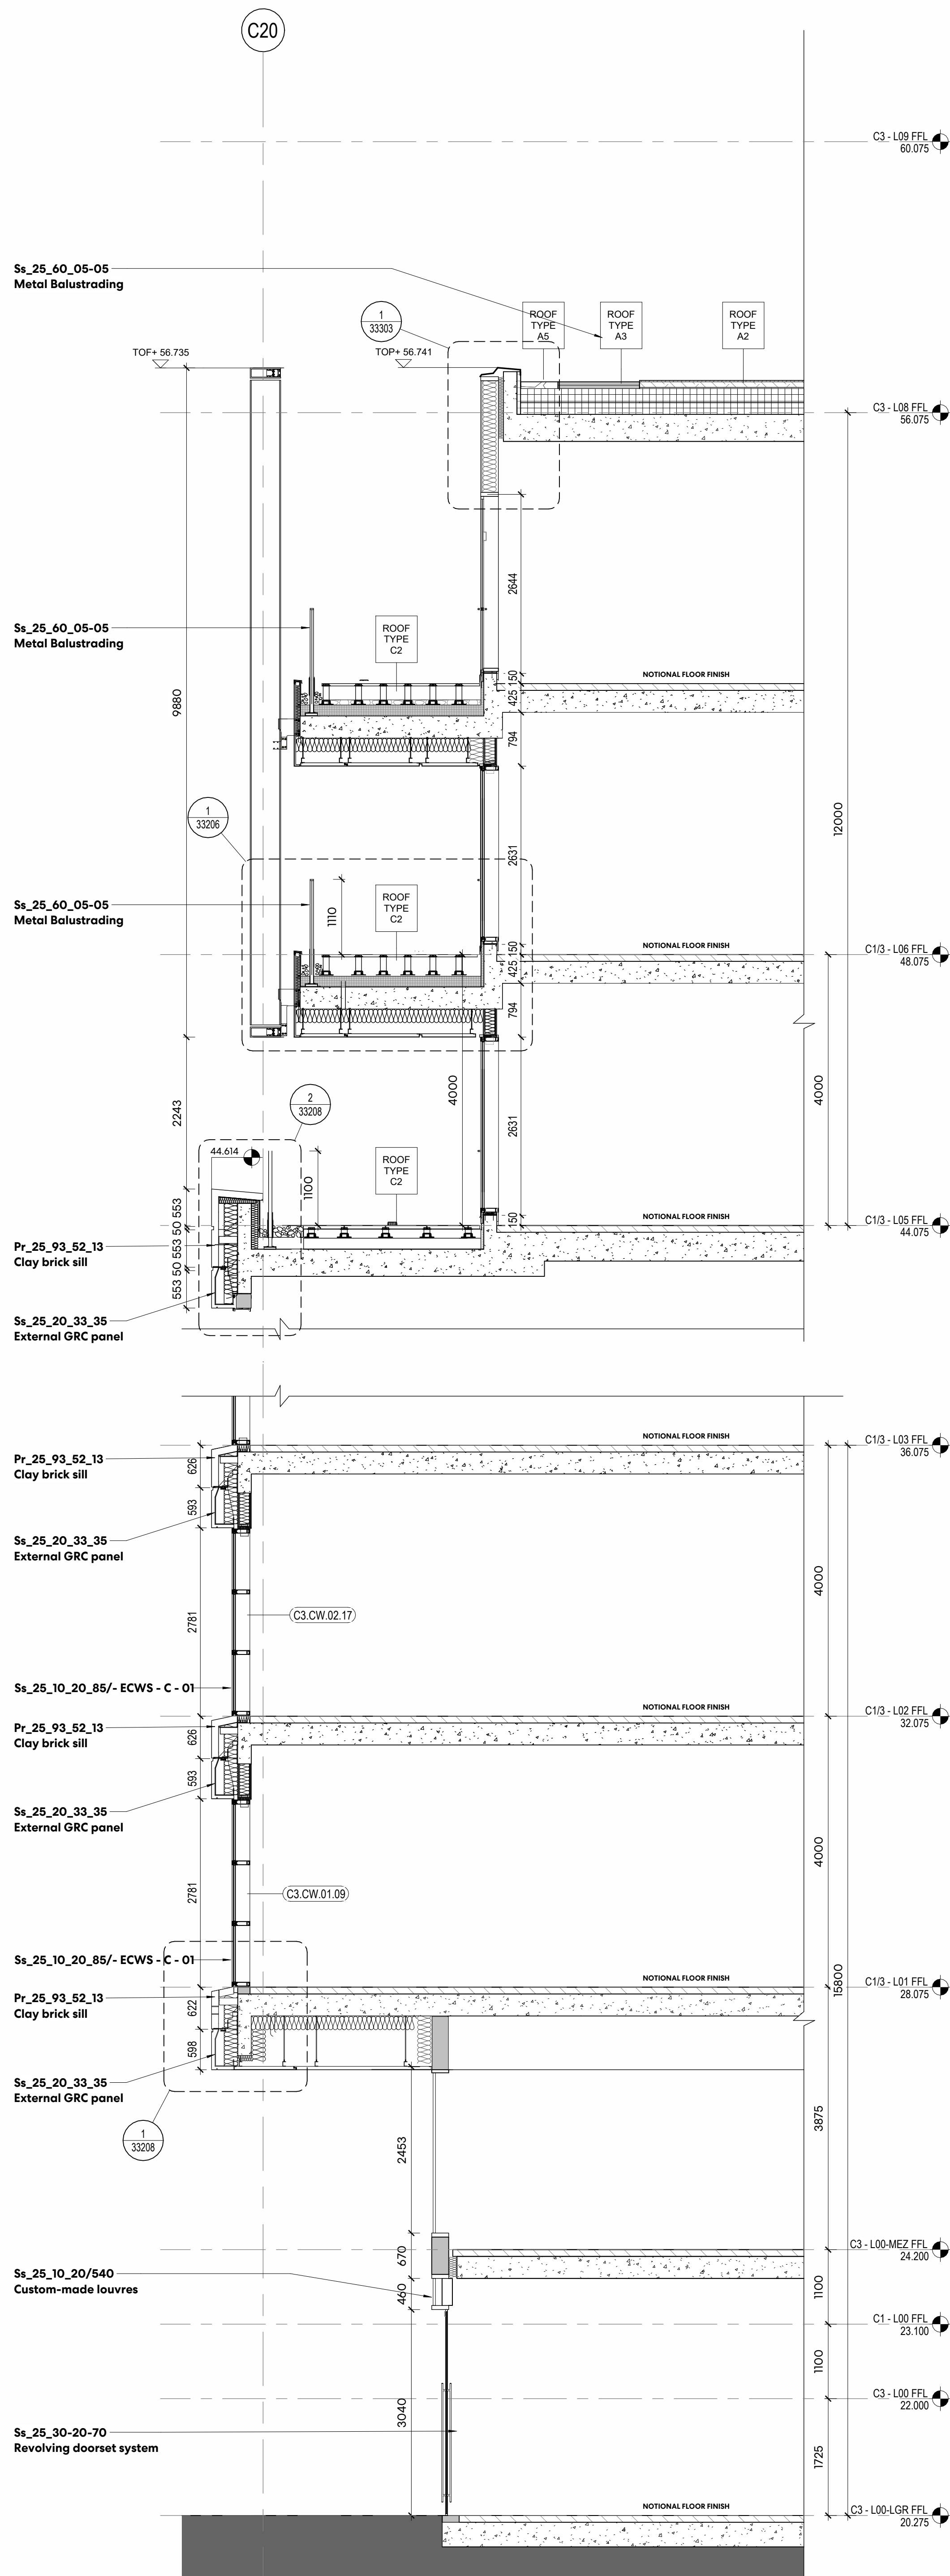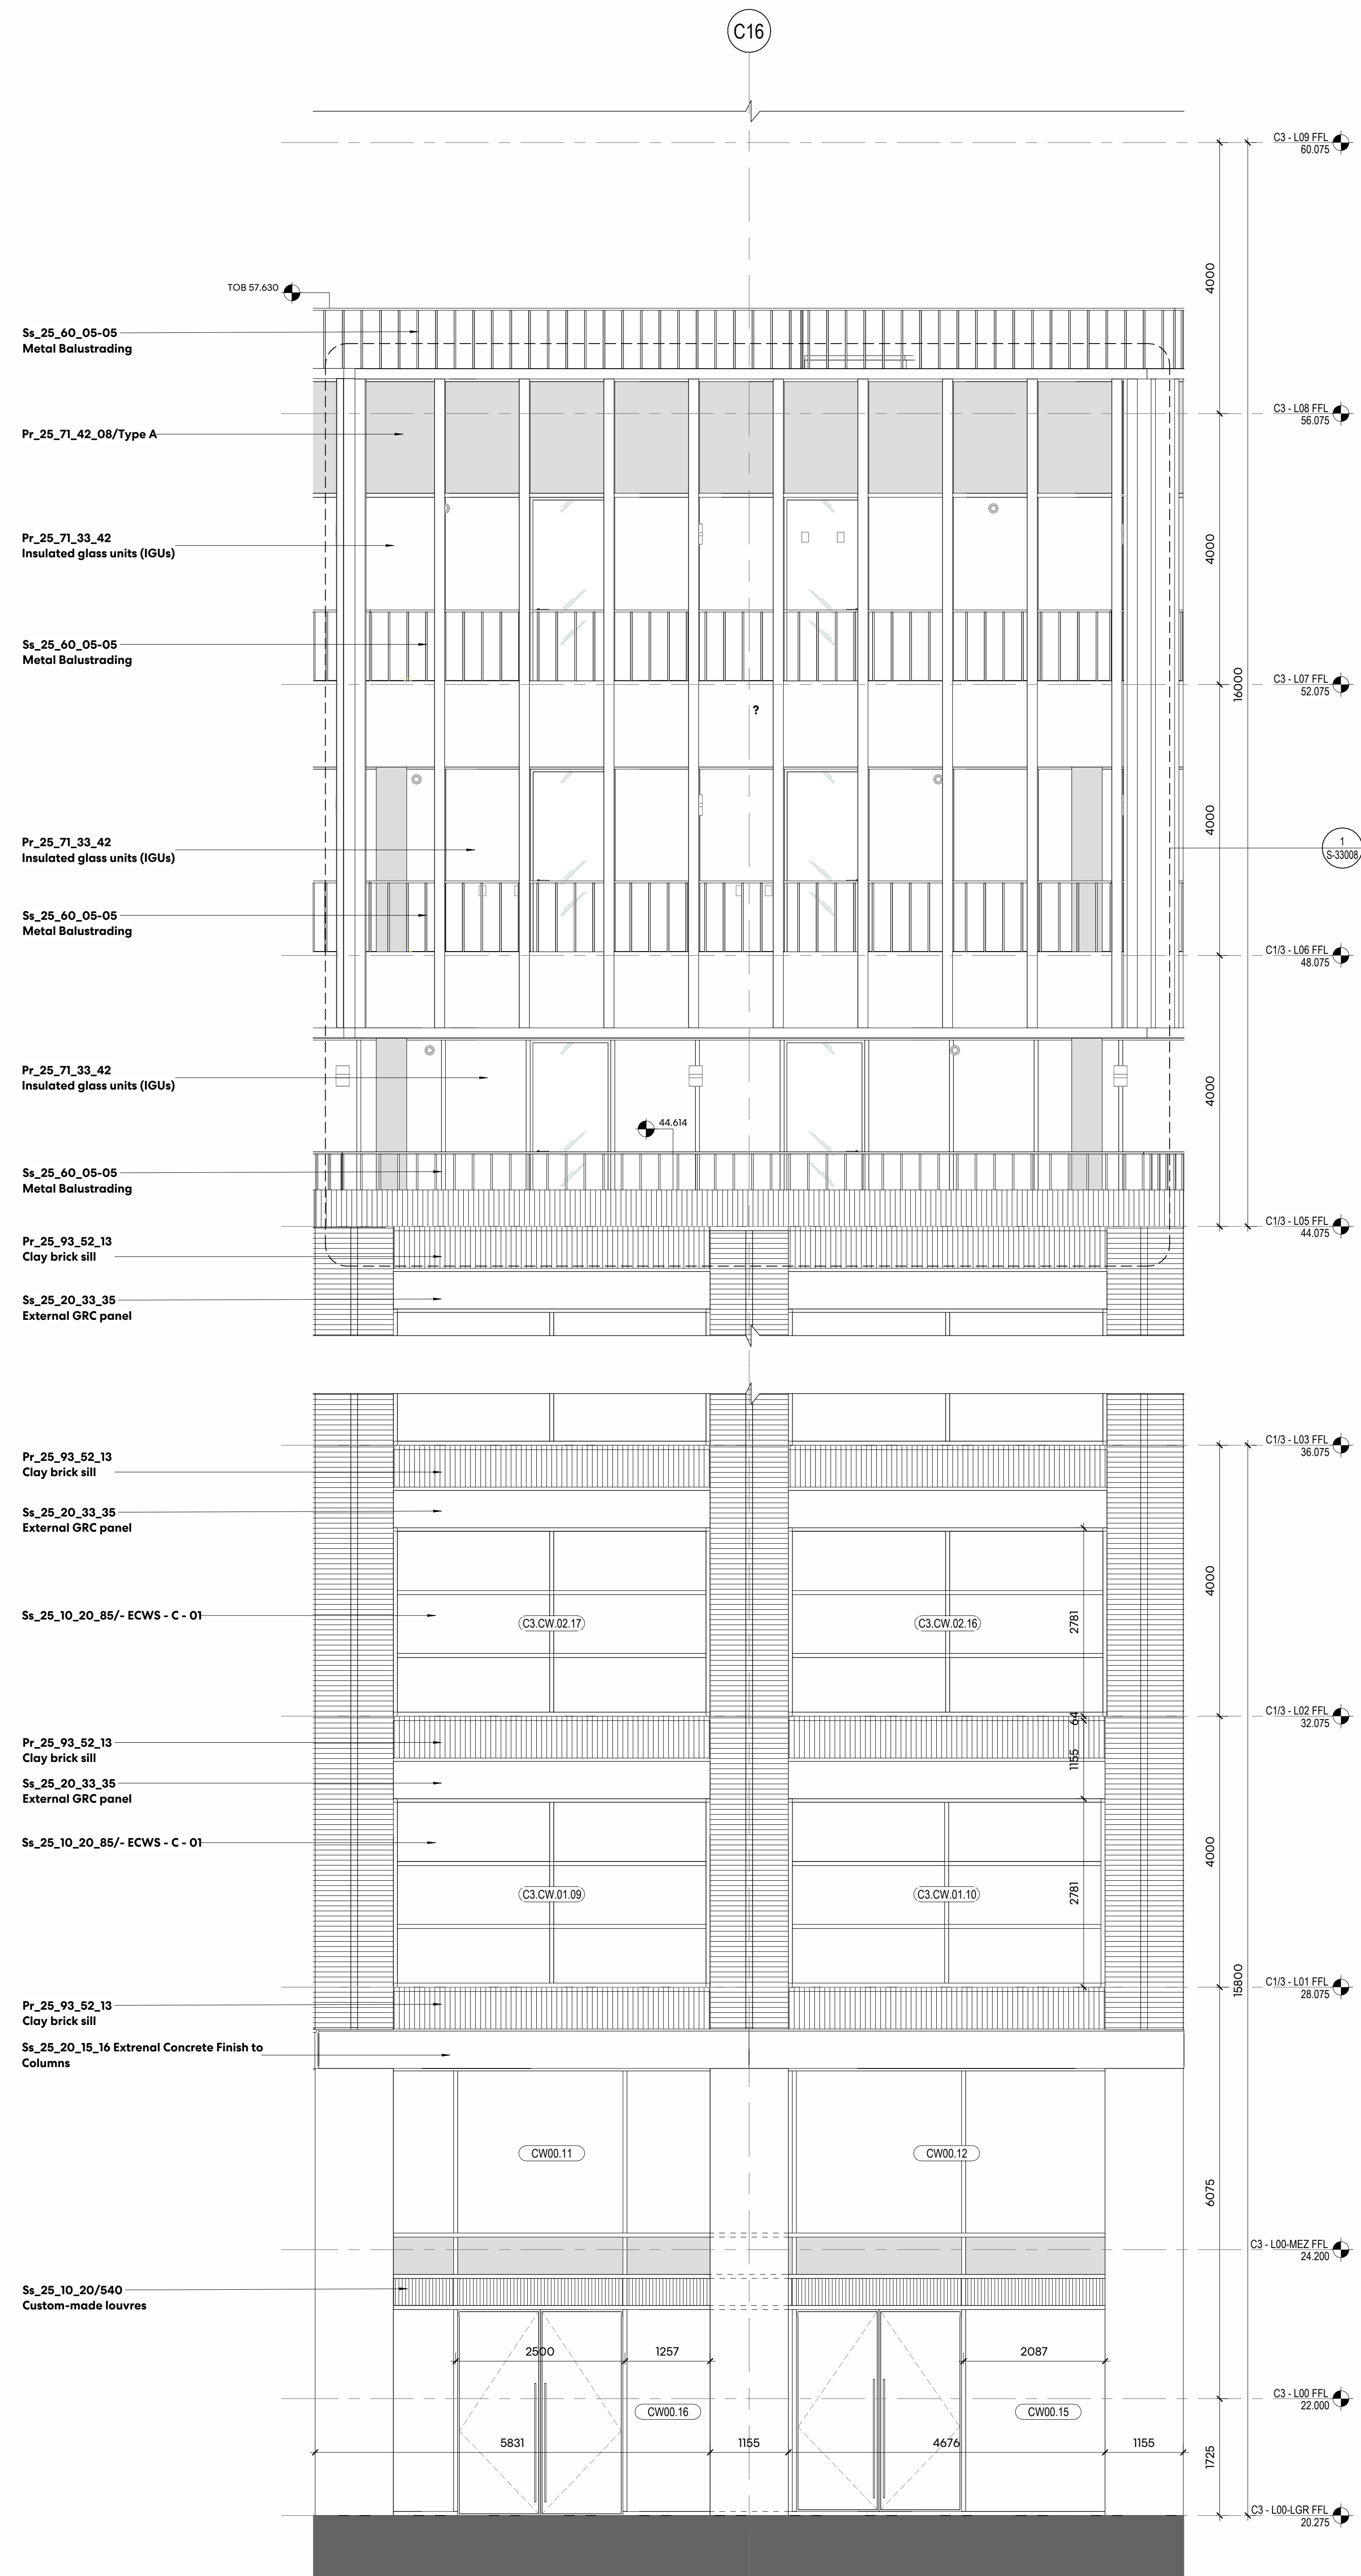2 C3 - ENLARGED SOUTH CORNER SECTION THROUGH DOOR
1 : 501 S3 C3 - ENLARGED SOUTH CORNER ELEVATION
1 : 50