

NOTES

Drawing indicates design intent only.

All information, areas, dimensions and datum levels are subject to detailed survey, detailed design and investigative work.

Do not scale from the drawing.

This drawing is the property of Perkins&Will UK Ltd. No disclosure or copy of it may be made without the written permission of Perkins&Will UK Ltd.


Refer to Architectural drawing series A-32 for 1:5 detail information.
Shown here:
TRI-PWA-C3-ZZ-DR-A-33210

STAGE 4

PROJECT

TRIBECA
Reef Group
Plot C - The Assembly
and Connector

KEYPLAN

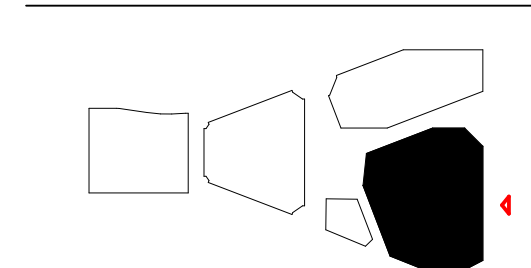

ISSUE CHART

PP1	Stage 4 Issue - Tender	15/03/24
DATE	DATE	DATE
Date	02/02/24	
Job Number	322596	
Scale	1:25@A0	
Drawn	LR	
Checked	DS	
Approved	PD	
CDE STATUS		

STAGE 04 - TENDER

TITLE

C3 - TYPICAL
LOWER LEVEL
SOUTH

SHEET NUMBER


TRI-PWA-C3-ZZ-DR-A-33009

PROJECT | AUTHOR | CHECKED | LEVEL | TYPE | SCALE | NUMBER


CDE STATUS CODE REVISION

S3 P01


Copyright © 2024 Perkins+Will

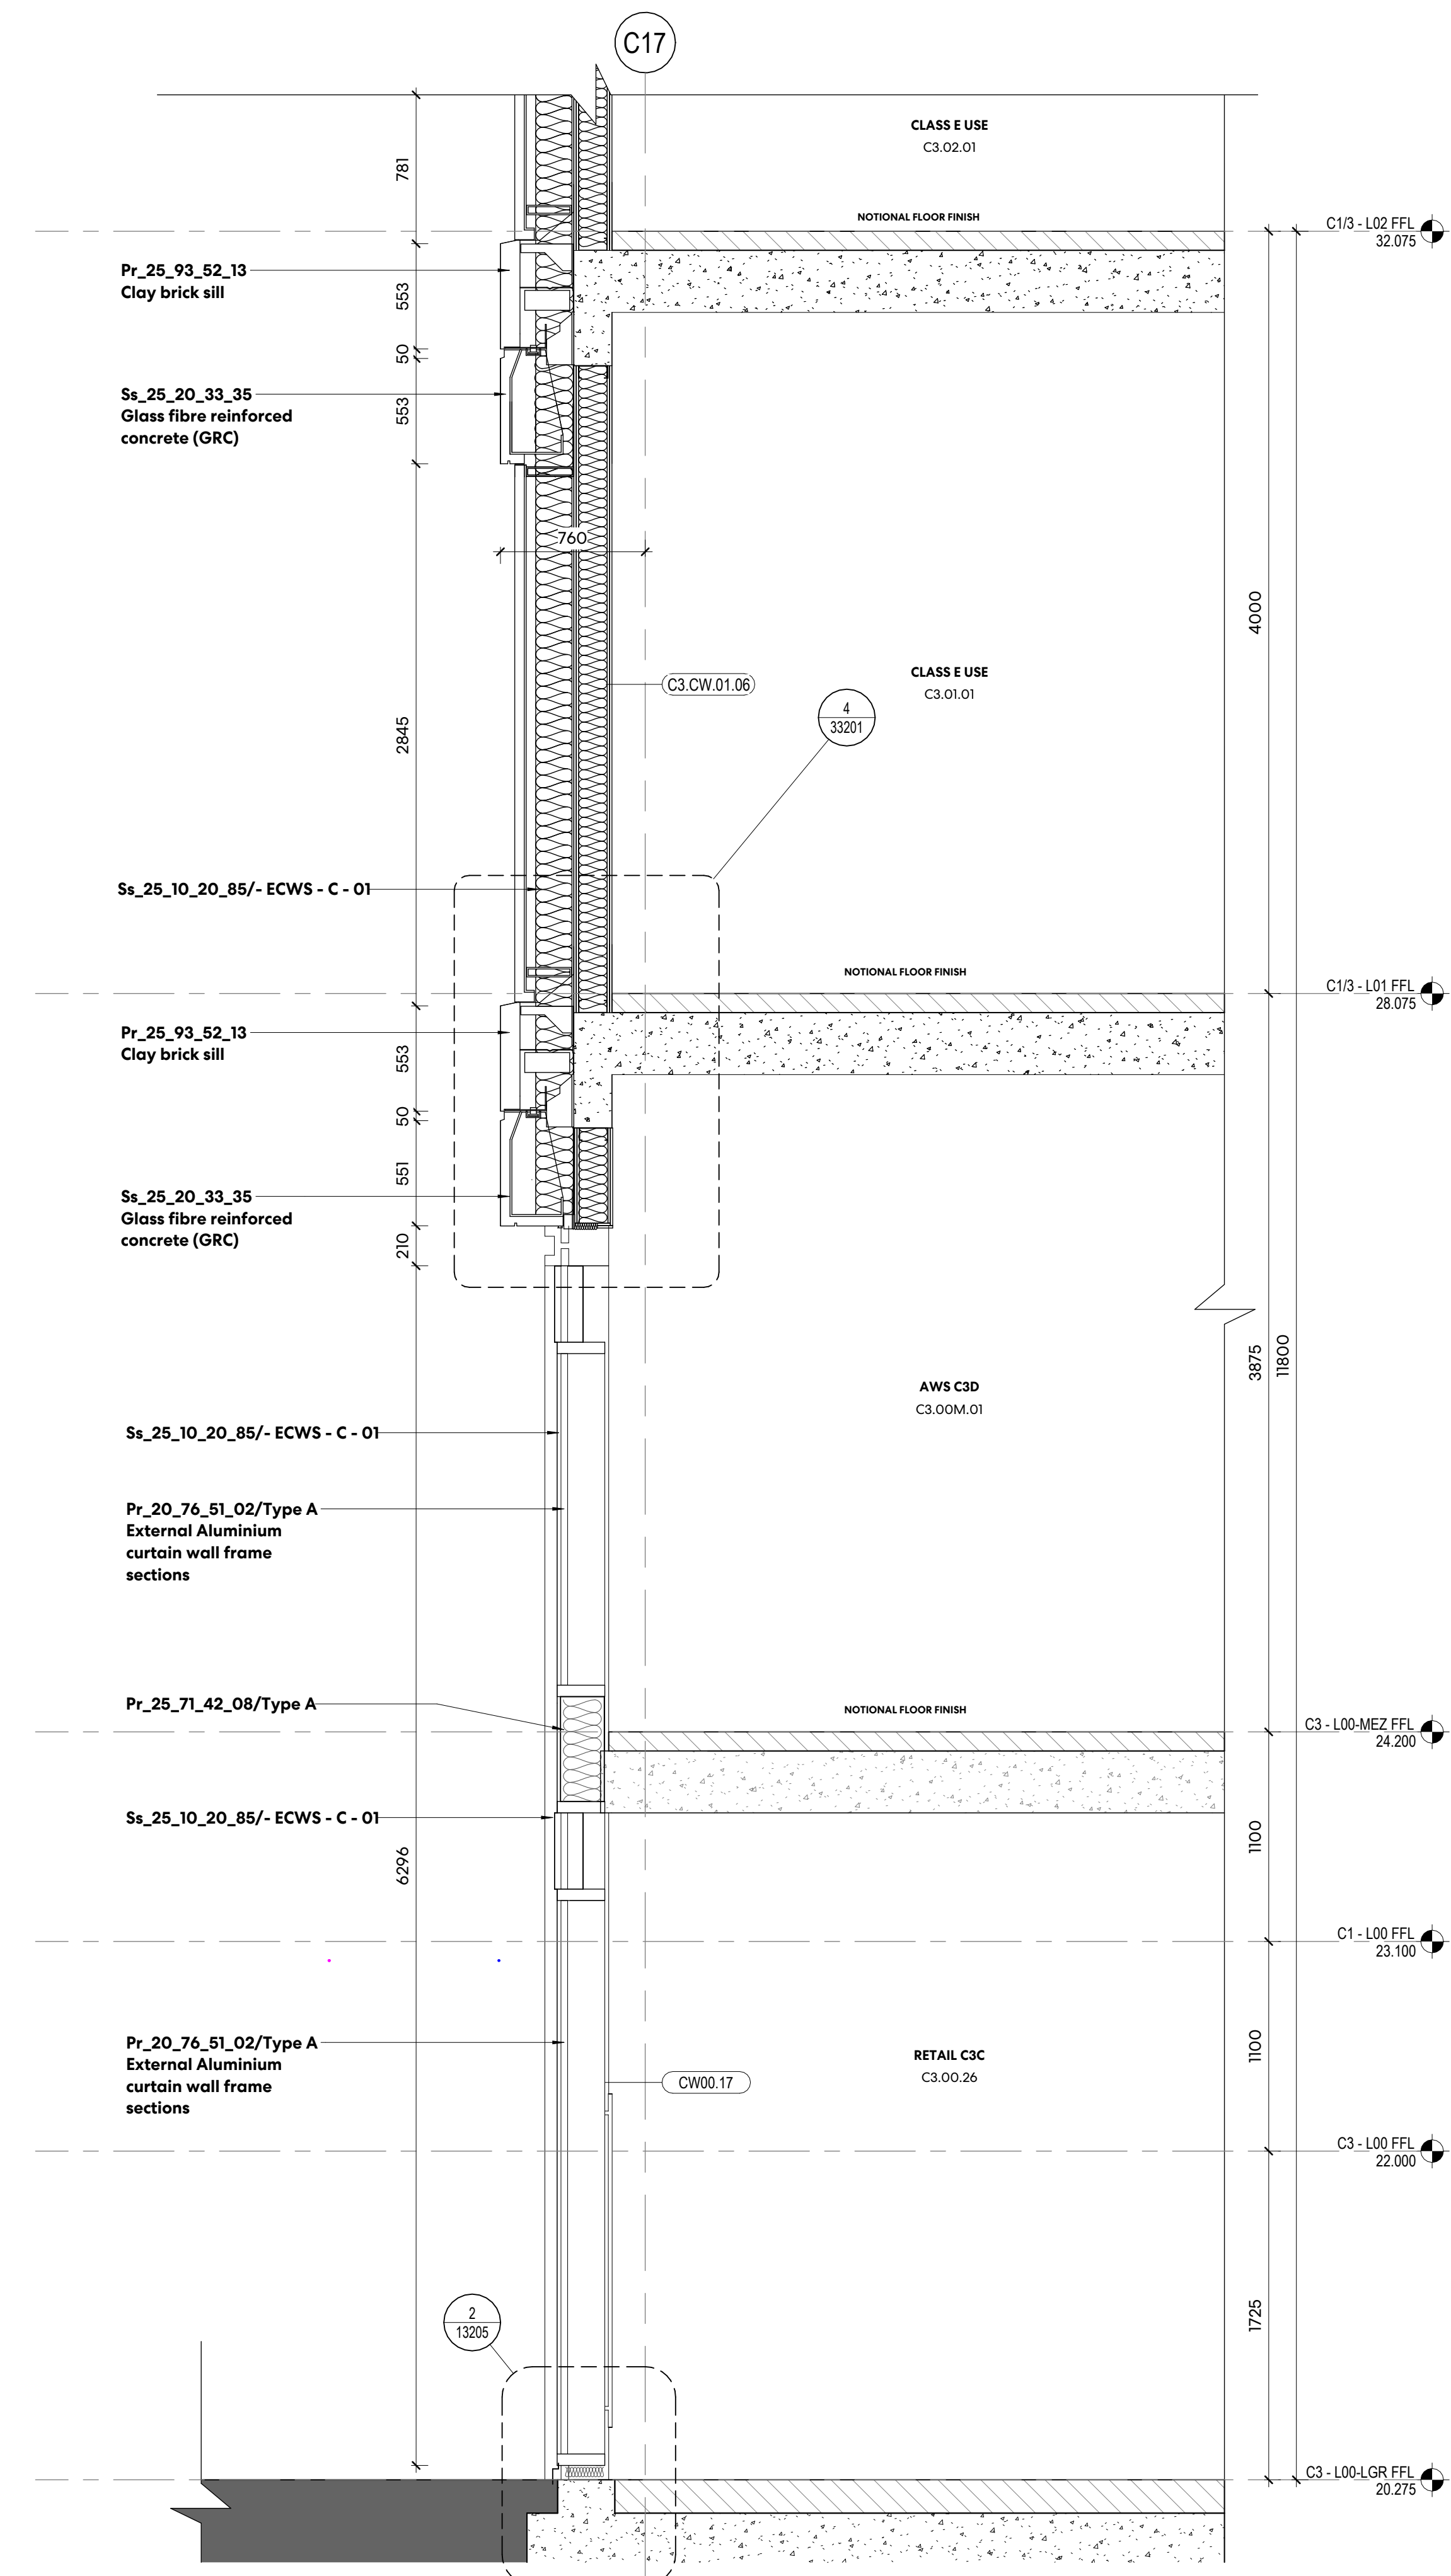

3 C3 - TYPICAL LOWER LEVEL BAY WITH CONCRETE FIN - LEVEL 00-02 - ENLARGED SECTION
1 : 25

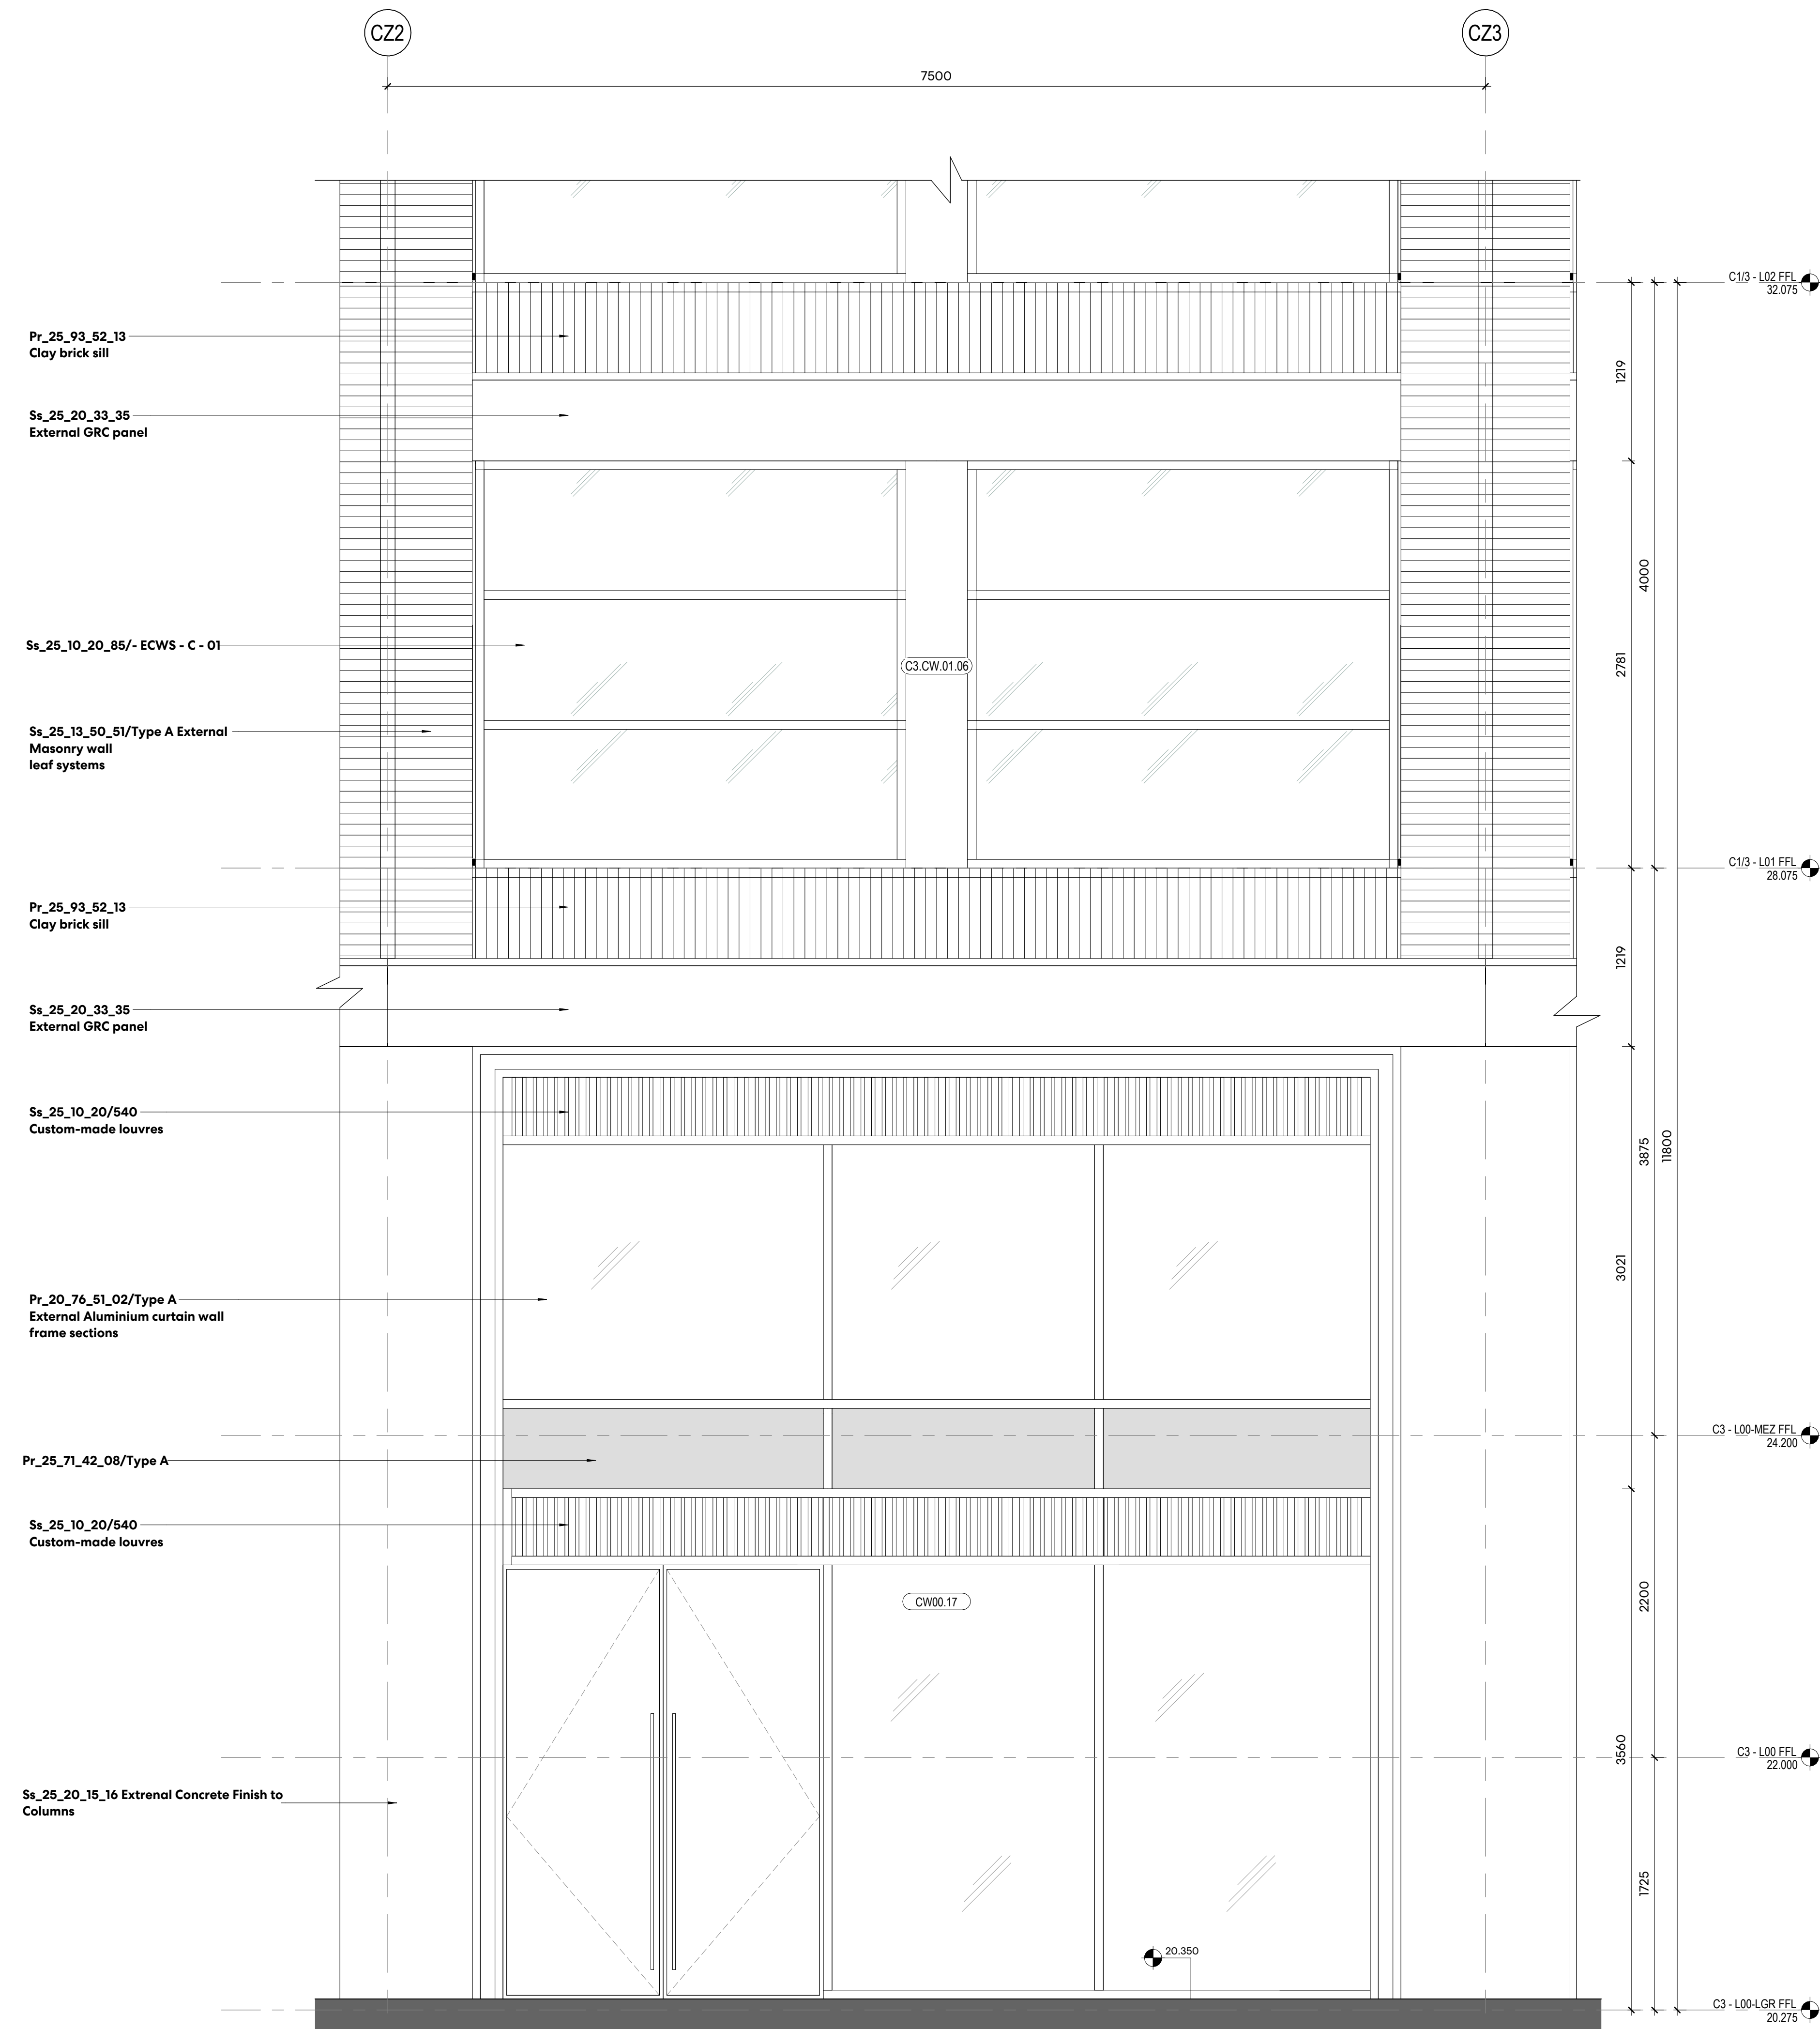

1 C3 - TYPICAL LOWER LEVEL WITH CONCRETE FIN - ENLARGED ELEVATION
1 : 25

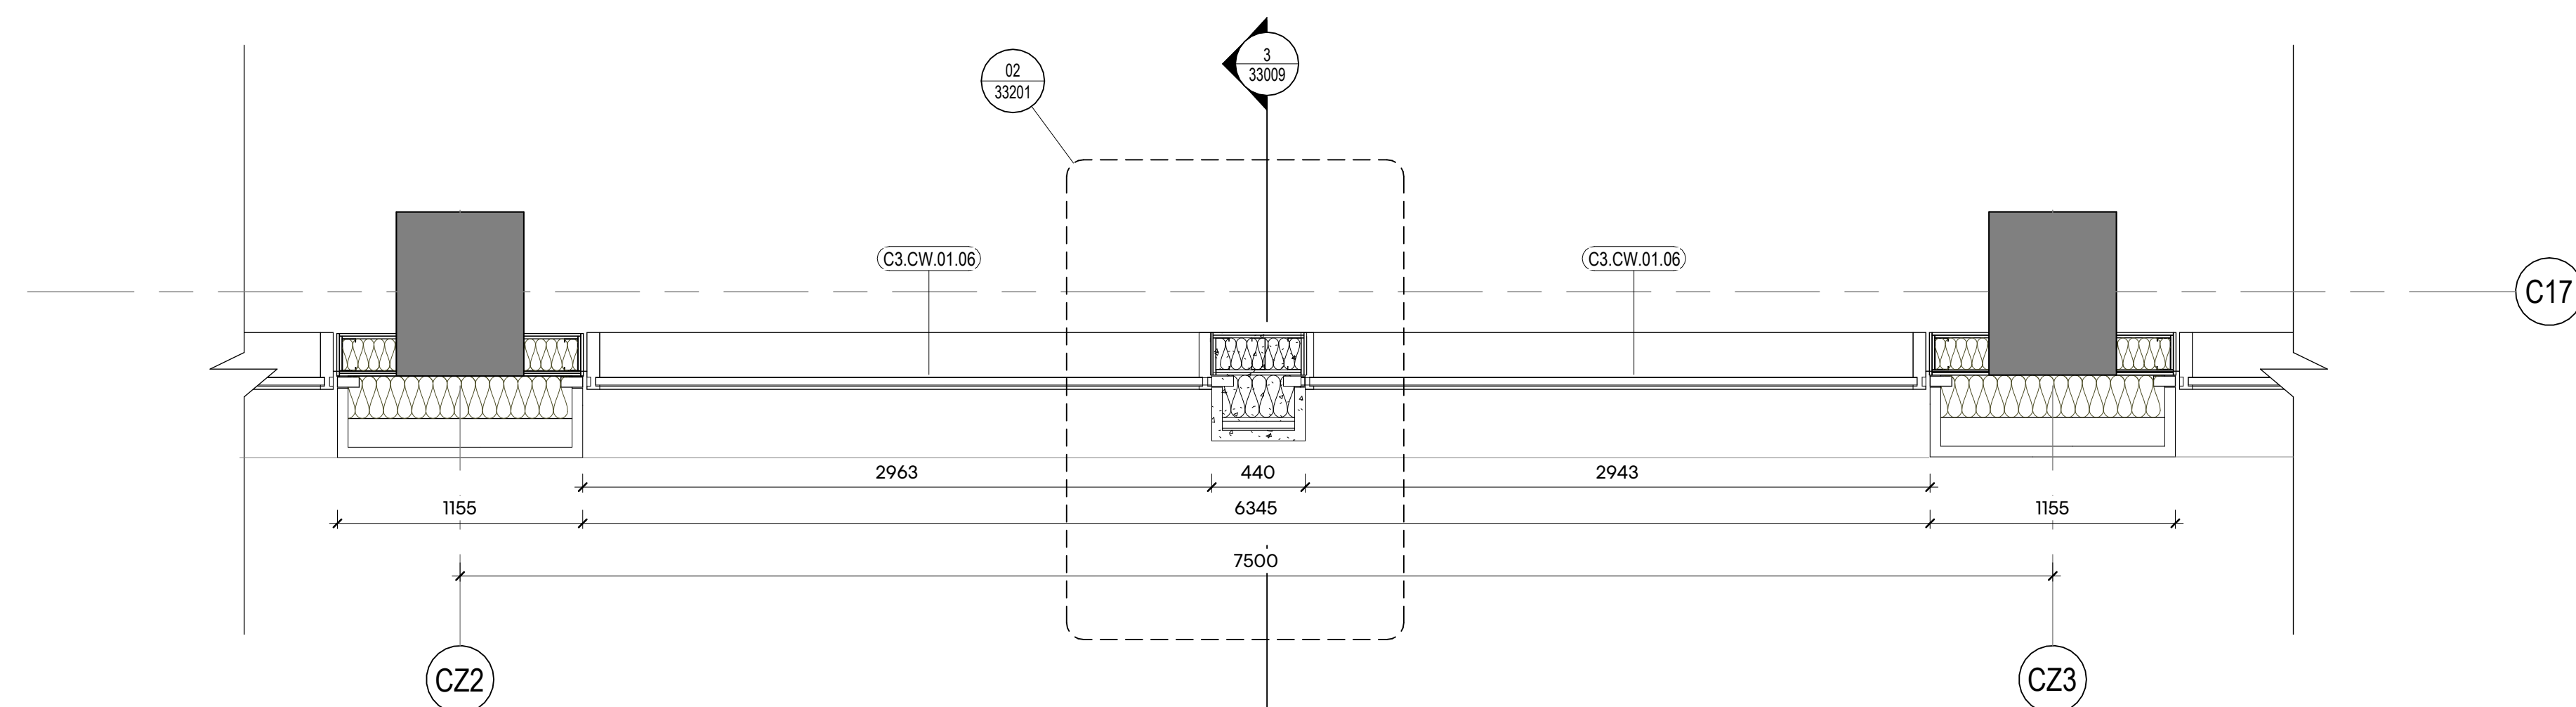

2 C3 - TYPICAL WINDOW BAY WITH CONCRETE FIN - LEVEL 01 - ENLARGED PLAN
1 : 25