


2 L01 Stairwell - Elevation North Wall

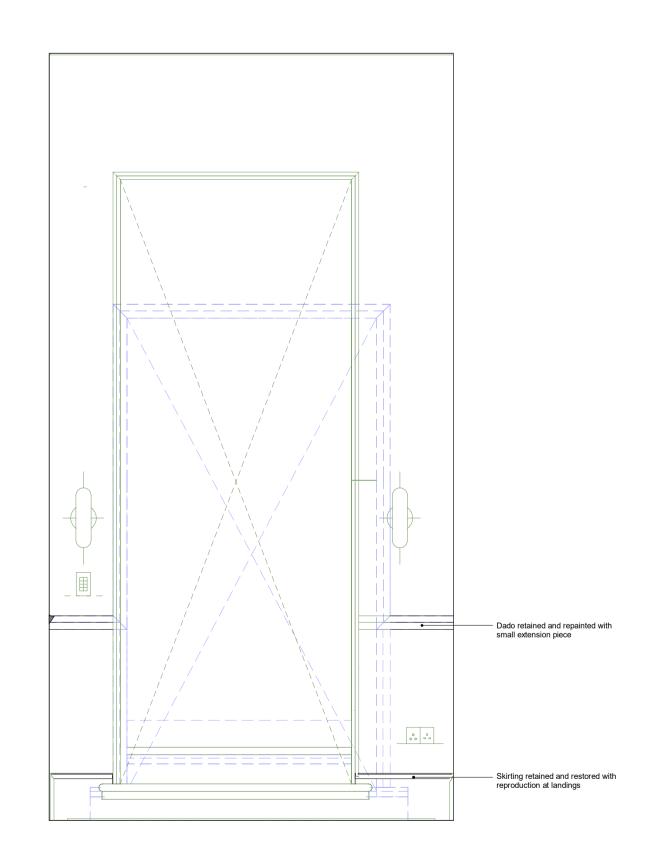

3 L01 Stairwell - Elevation East Wall

Scale Bar: 1:20 @ A1 (Metres)

DOWEN FARMER ARCHITECTS

Unit 502, Level 5, Peckham Levels, 95A Rye Ln, London SE15 4ST

T: 020 8058 7997 W: www.dowenfarmer.com

Project

8 Gloucester Gate

Project address

8 Gloucester Gate London NW1 4HG

Client

Dory Gabbay and Tamara Gabbay

Sheet number

1146-DFA-040007

Sheet name

Proposed - L01 Stairwell

Sheet scale

1 : 20 @ A1

Date/time

08/08/2024 18:11:27

Rev	Description	Date	Issued	Checked
1	Planning Issue	08.08.24	ZI	PB

KEY:



Project status

Planning

GENERAL NOTES:

This drawing is not for construction and is for information purposes only. Contractor to provide detailed design and construction information. This drawing is to be read in conjunction with all relevant architects' and engineers' drawings and specifications. Drawings to be read in line with the approved inspectors plan check and all dimensions to be checked on site with any discrepancies reported to the architect.

OS information no accurate and not to be used for measurements.

Dowen Farmer Architects Ltd is incorporated in England & Wales. Company registration number 10861309.