


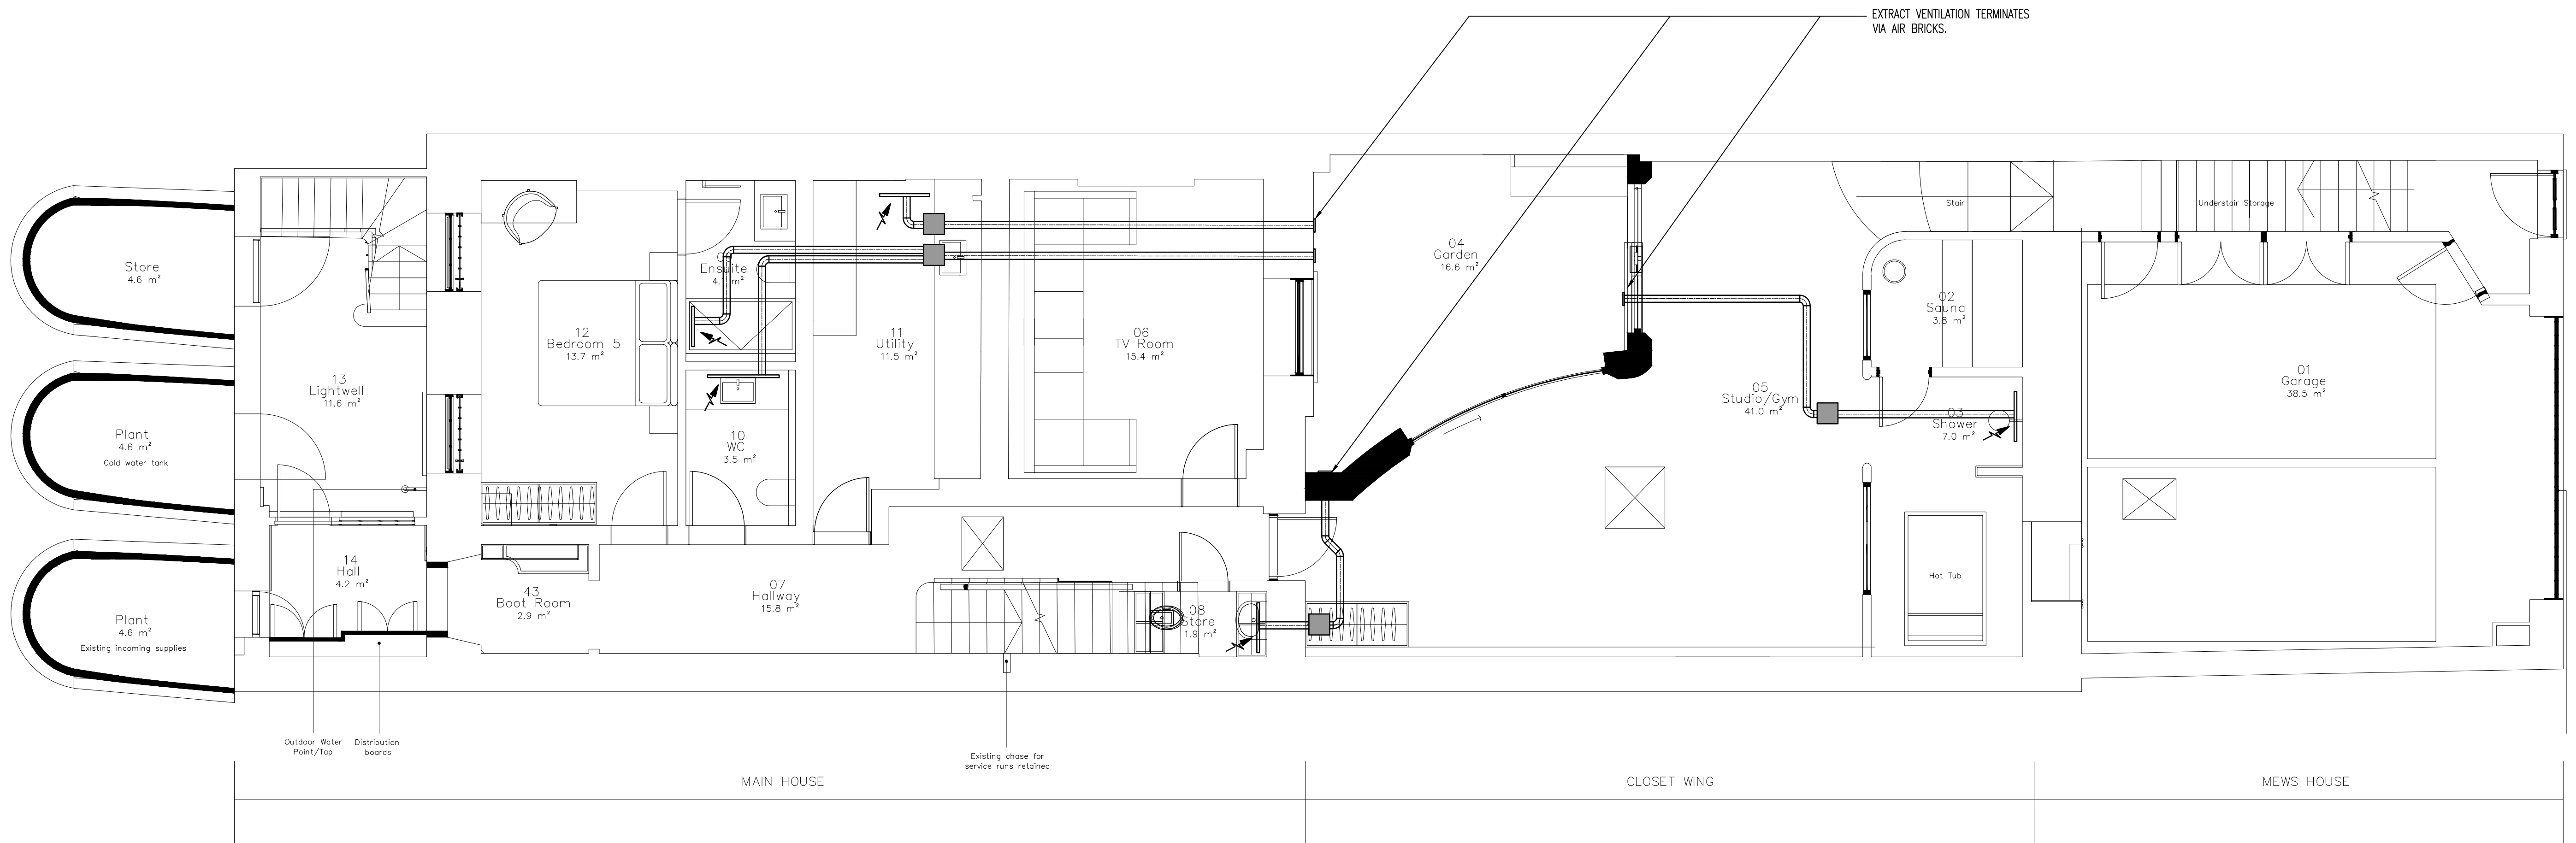

Revisions					Revisions					Revisions					Project Consultants		CAD Ref.		Originator		swp ltd consulting engineers Head Office: 2 Kings Hill Avenue, Kings Hill, West Malling, Kent, ME19 4AQ T: 01959 564777 E: swp@swpltd.co.uk SWP Limited, Registered Office: 2 Kings Hill Avenue, West Malling, Kent, ME19 4AQ. Registered in England No. 3735841 ISO 14001 REGISTERED FIRM ace consultancy engineering business environment BSI UKAS MANAGEMENT SYSTEMS 117 ISO 9001 REGISTERED FIRM
Rev.	Date	Description	CDM Chk'd	Chk'd	Rev.	Date	Description	CDM Chk'd	Chk'd	Rev.	Date	Description	CDM Chk'd	Chk'd			Checked L.S	Date	Client	Project	Drawing Title
P1	AUG.24	PRELIMINARY ISSUE FOR COMMENT.	J.B	P.B											Architect	Quantity Surveyor	3271	JUL.24	Client	8 GLOUCESTER GATE	LOWER GROUND FLOOR VENTILATION SERVICES LAYOUT
															Structural Engineer	Project Manager	Drawn N.R	JUL.24			
																	Scale 1:50@A1				
																	Revision P1				

THIS DRAWING IS THE COPYRIGHT OF SLENDER WINTER PARTNERSHIP LIMITED AND SHALL NOT BE COPIED OR REPRODUCED IN WHOLE OR IN PART BY ANY METHOD WHATSOEVER WITHOUT THE PERMISSION OF THE PROJECT ARCHITECT/CONSULTANT OR SLENDER WINTER PARTNERSHIP LIMITED.

THE COPYRIGHT DESIGN & PATENTS ACT 1988.
DO NOT SCALE. ALL DIMENSIONS TO BE CHECKED ON SITE.