


SERVICES TO RUN WITHIN CEILING VOIDS OR THROUGH NOTCHED JOISTS, UTILISING EXISTING NOTCHES WHERE POSSIBLE.

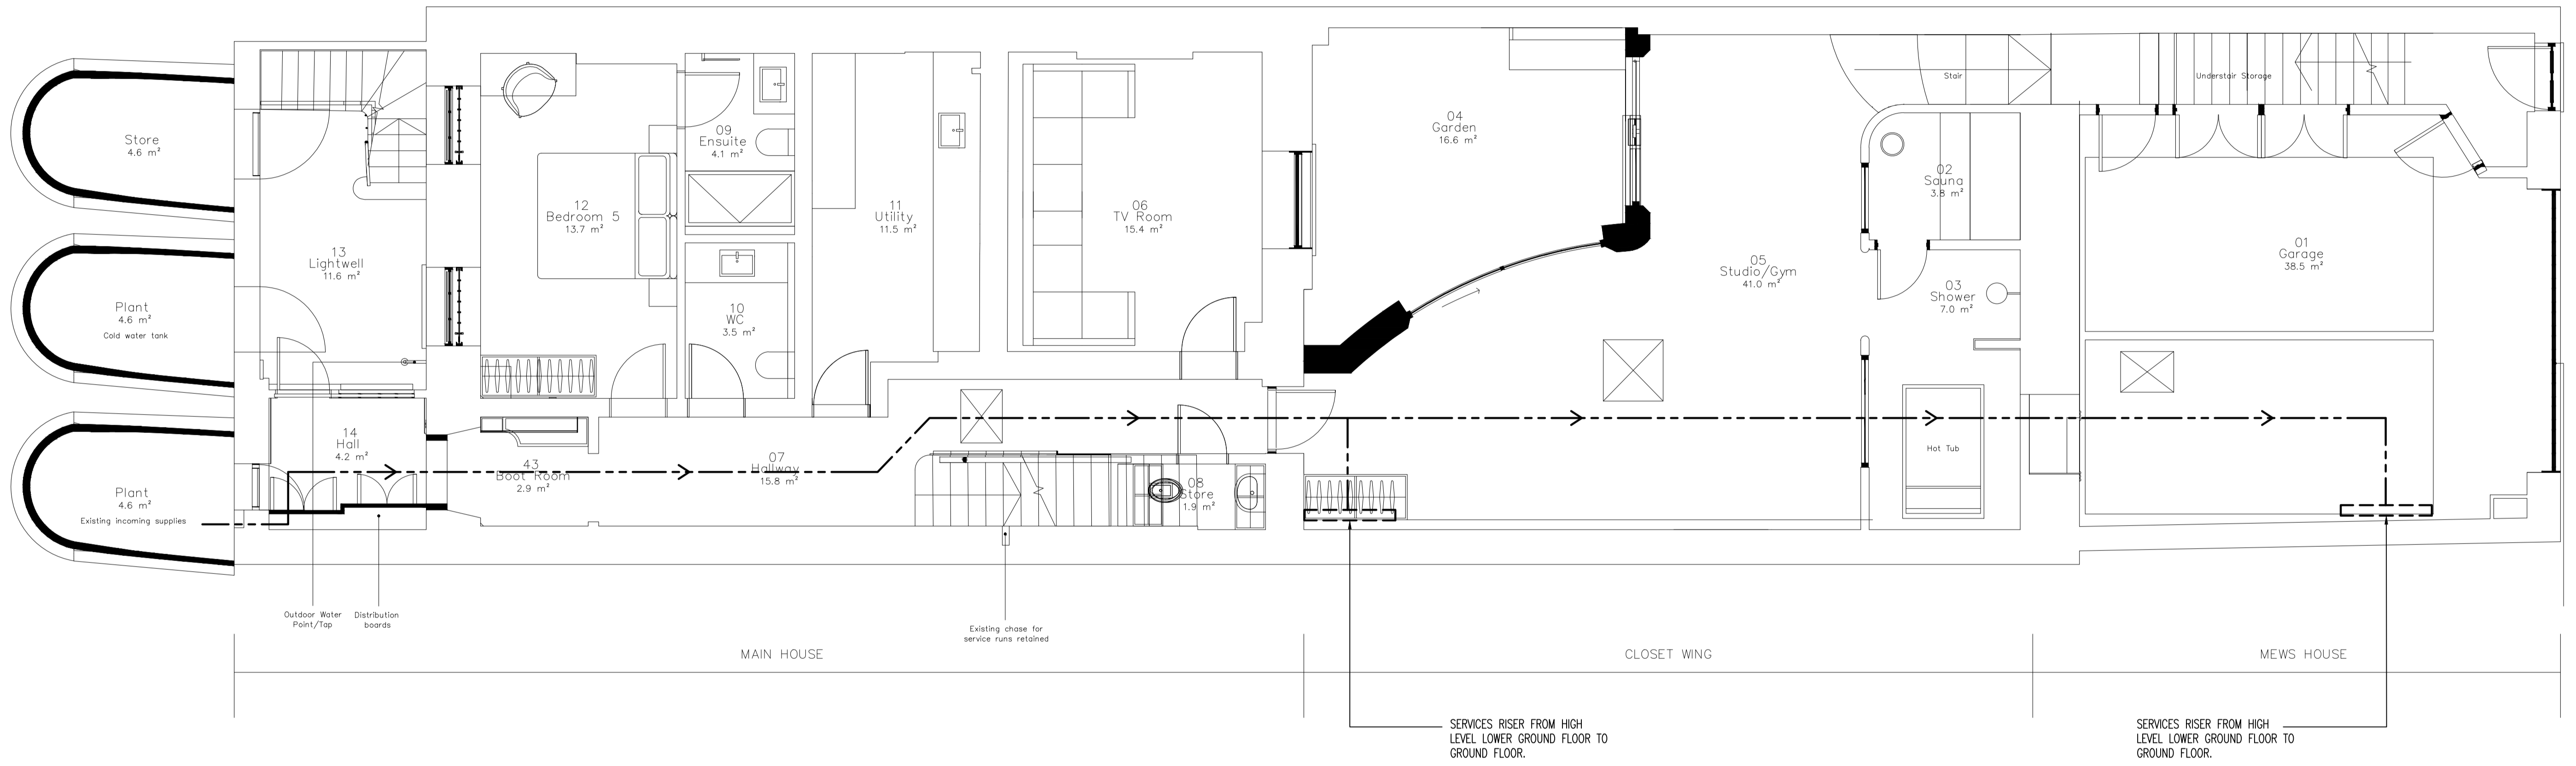

Revisions					Revisions					Revisions				
Rev.	Date	Description	CDM Chk'd	Chk'd	Rev.	Date	Description	CDM Chk'd	Chk'd	Rev.	Date	Description	CDM Chk'd	Chk'd
P1	AUG.24	PRELIMINARY ISSUE FOR COMMENT.	J.B	P.B										

Project Consultants	
Architect	Quantity Surveyor
Structural Engineer	Project Manager

CAD Ref. 3271	Originator SLENDER WINTER PARTNERSHIP LIMITED
Checked L.S Date JUL.24	Client
Drawn N.R Date JUL.24	Project 8 GLOUCESTER GATE
Scale 1:50@A1	Drawing Title LOWER GROUND FLOOR PIPEWORK SERVICE ROUTE LAYOUT
Revision P1	Drawing Number 3271-M200

swp ltd
consulting engineers
 Head Office: 2 Kings Hill Avenue, Kings Hill,
 West Malling, Kent, ME19 4AQ
 T: 01959 564777 E: swp@swpltd.co.uk

ISO 14001 REGISTERED FIRM
 ace
 UKAS
 SWP Limited, Registered Office: 2 Kings Hill Avenue, West Malling, Kent, ME19 4AQ, Registered in England No 3735841

THIS DRAWING IS THE COPYRIGHT OF SLENDER WINTER PARTNERSHIP LIMITED AND IS NOT TO BE REPRODUCED OR TRANSMITTED IN ANY FORM OR BY ANY MEANS, WITHOUT THE WRITTEN PERMISSION OF THE PROJECT ARCHITECT OR QUANTITY SURVEYOR. THE COPYRIGHT DESIGN & PATENTS ACT 1988. DO NOT SCALE. ALL DIMENSIONS TO BE CHECKED ON SITE.