


- LEGEND
- WET UNDERFLOOR HEATING
 - ELECTRIC UNDERFLOOR HEATING
 - TRENCH HEATER
 - RADIATOR
 - UNDERFLOOR HEATING MANIFOLD

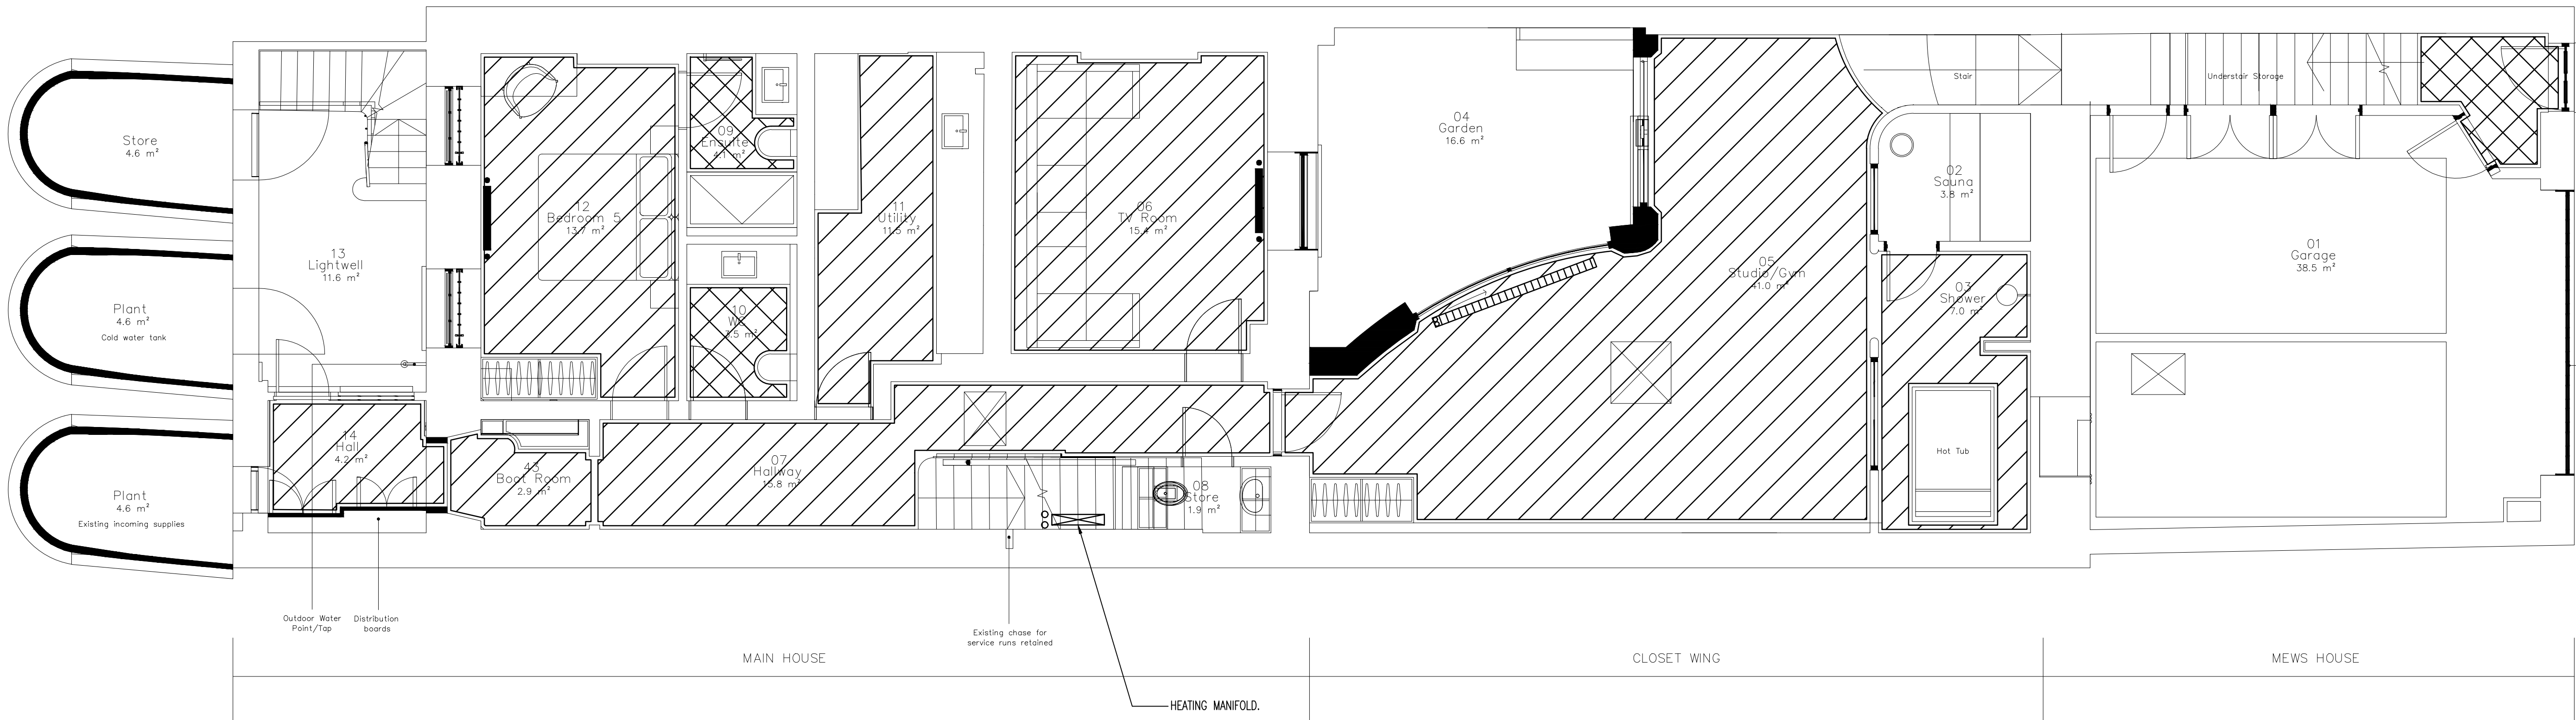

Revisions					Revisions					Revisions					Project Consultants		CAD Ref. 3271	Originator SLENDER WINTER PARTNERSHIP LIMITED
Rev.	Date	Description	CDM Chk'd	Chk'd	Rev.	Date	Description	CDM Chk'd	Chk'd	Rev.	Date	Description	CDM Chk'd	Chk'd				
P1	AUG.24	PRELIMINARY ISSUE FOR COMMENT.	J.B	P.B											Architect	Quantity Surveyor		
															Structural Engineer	Project Manager		