







LEGEND

| | |
|---|-----------------------------|
|  | WET UNDERFLOOR HEATING |
|  | ELECTRIC UNDERFLOOR HEATING |
|  | TRENCH HEATER |
|  | RADIATOR |
|  | UNDERFLOOR HEATING MANIFOLD |

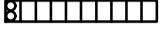

| Revisions | | CDM | Chk'd | Chk'd |
|-----------|--------|--------------------------------|-------|-------|
| Rev. | Date | Description | | |
| P1 | AUG.24 | PRELIMINARY ISSUE FOR COMMENT. | J.B | P.B |
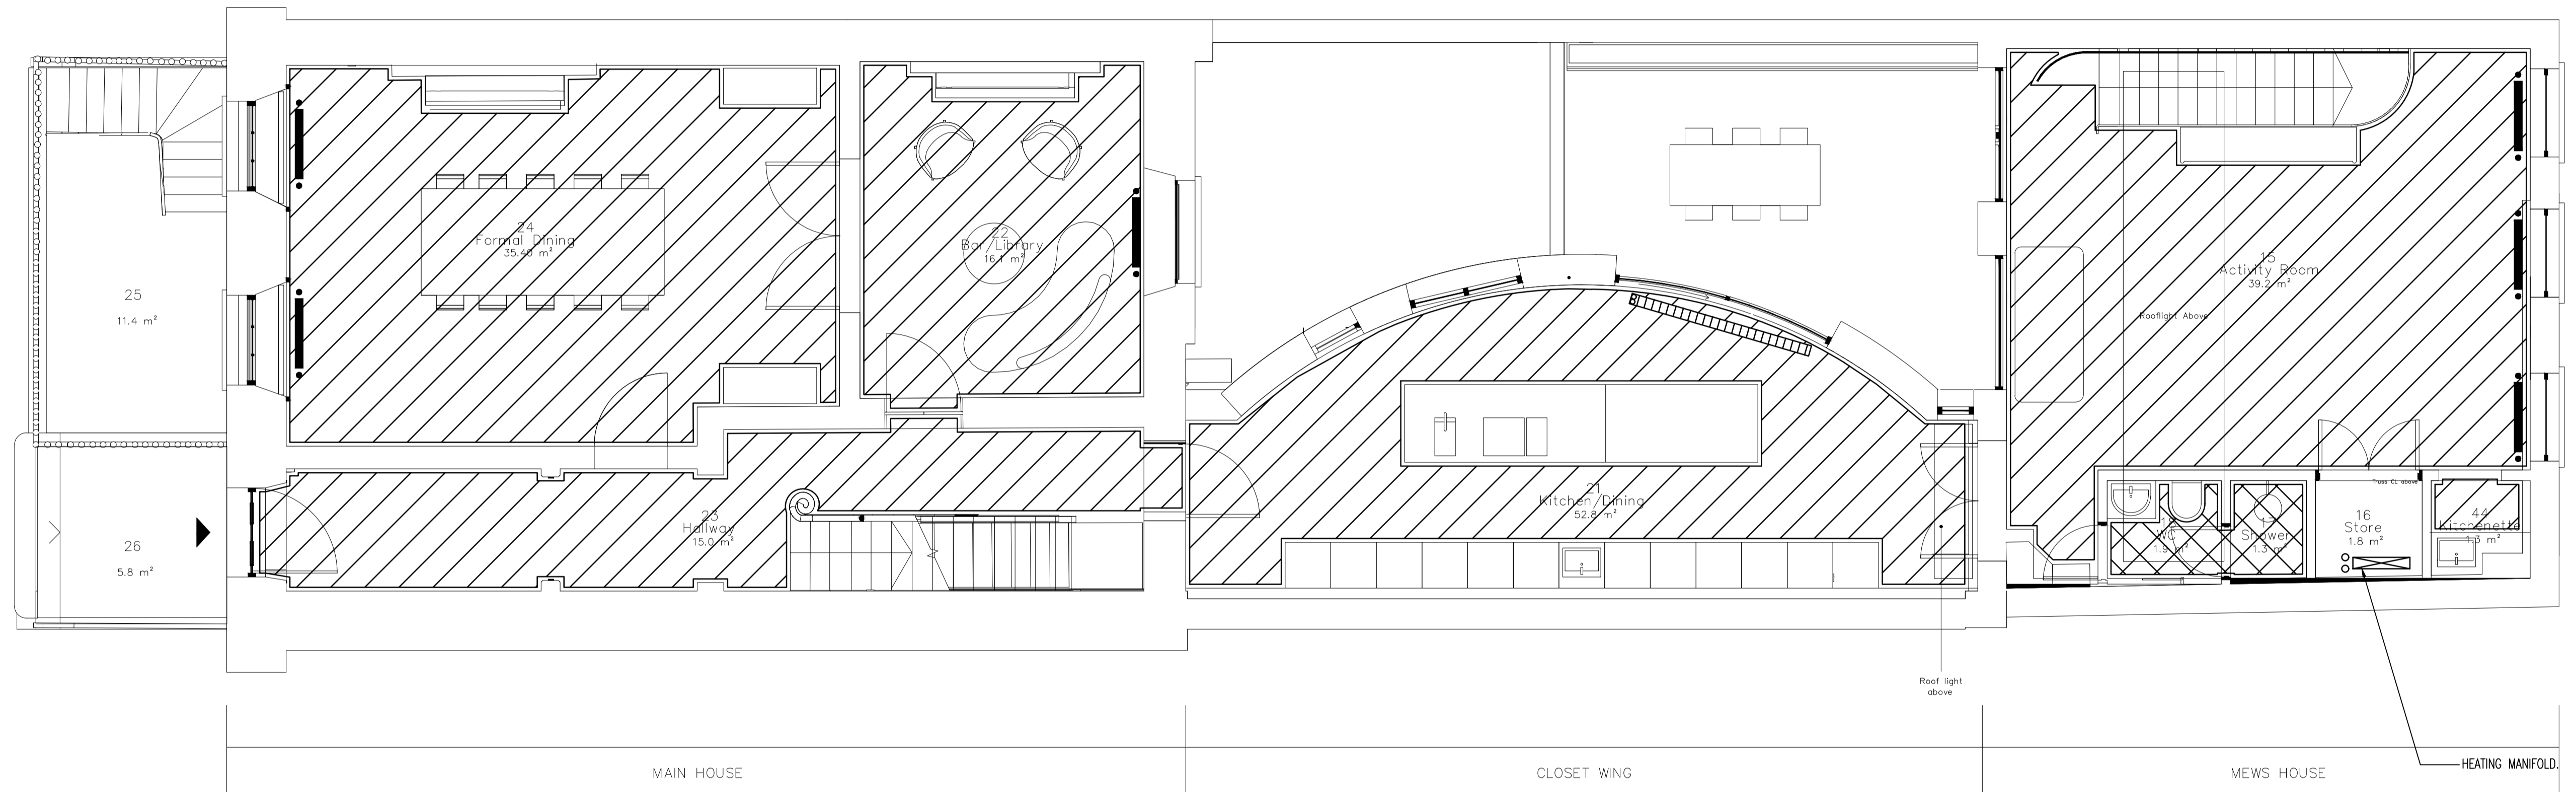
| Revisions | | CDM | Chk'd | Chk'd |
|-----------|------|-------------|-------|-------|
| Rev. | Date | Description | | |
| | | | | |

| Revisions | | CDM | Chk'd | Chk'd |
|-----------|------|-------------|-------|-------|
| Rev. | Date | Description | | |
| | | | | |

| | |
|---------------------|-------------------|
| Project Consultants | |
| Architect | Quantity Surveyor |
| Structural Engineer | Project Manager |

| | |
|----------------------------|--|
| CAD Ref. 3271 | Originator SLENDER WINTER PARTNERSHIP LIMITED |
| Checked Date L.S JUL.24 | Client |
| Drawn Date N.R JUL.24 | Project 8 GLOUCESTER GATE |
| Scale 1:50@A1 | Drawing Title GROUND FLOOR HEATING SERVICES LAYOUT |
| Revision P1 | Drawing Number 3271-M501 |

swp ltd
consulting engineers
 Head Office: 2 Kings Hill Avenue, Kings Hill,
 West Malling, Kent, ME19 4AQ
 T: 01959 564777 E: swp@swpltd.co.uk

ISO 14001 REGISTERED FIRM
 ace
 UKAS
 SWP Limited, Registered Office: 2 Kings Hill Avenue, West Malling, Kent, ME19 4AQ, Registered in England No 3735841

THIS DRAWING IS THE COPYRIGHT OF SLENDER WINTER PARTNERSHIP LIMITED AND IS NOT TO BE REPRODUCED OR TRANSMITTED IN ANY FORM OR BY ANY MEANS, WITHOUT THE WRITTEN PERMISSION OF THE PROJECT ARCHITECT OR ARCHITECTS ASSOCIATION.

THE COPYRIGHT DESIGN & PATENTS ACT 1988.
 DO NOT SCALE. ALL DIMENSIONS TO BE CHECKED ON SITE.